



NYMNPA

20/10/2023

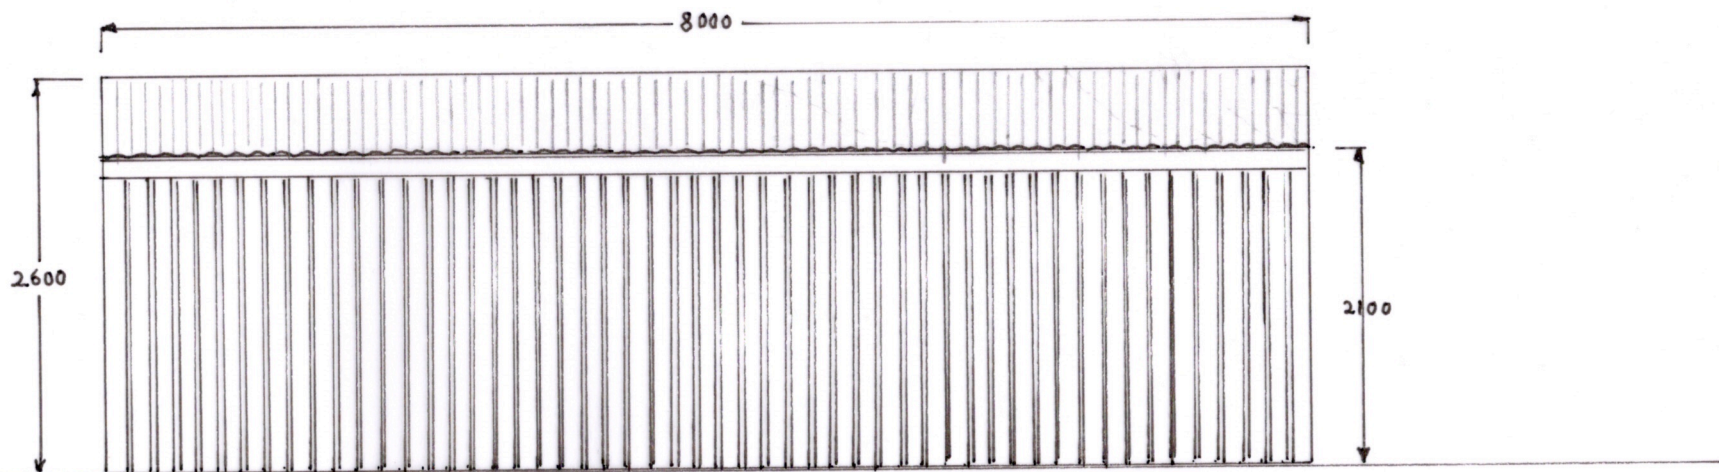

Rear Elevation

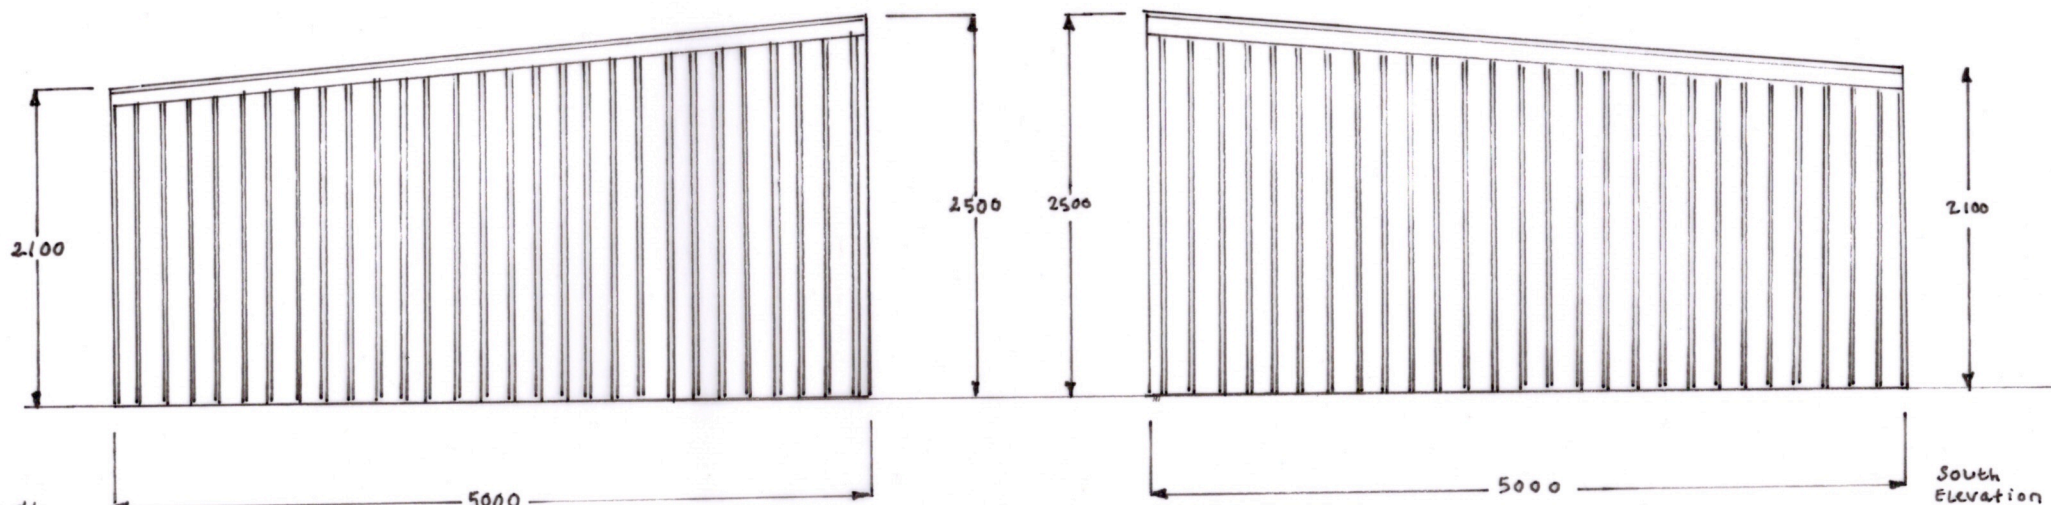

North Elevation

South Elevation

CLIENT	SCALE	DATE
CLARK	1:50 @ Af	20/10/23
PROJECT	DRAWN	
High Farm Pole Barn	WC	
DRAWING TITLE		
Proposed Rear Elevation + Side Elevations		