



Street Scene
Scale 1:200

Do not scale from this drawing, only figured dimensions are to be taken from this drawing.
The contractor must verify all dimensions on site before commencing any work or shop drawings.
The contractor must report any discrepancies before commencing work. If this drawing exceeds the quantities taken in any way, the technician is to be informed before work is initiated.
Work within the construction (design and management) regulations 2015 is not to start until a health & safety plan has been produced. This drawing is copyright and must not be reproduced without consent of BHD Design Ltd.



NYMNPA
25/10/2023

Block Plan
Scale 1:200

Drawings for planning and client consideration only

A	18/10/23	CE	Issued for approval
REV	DATE	BY	AMENDMENT

BHD Design Ltd
Airy Hill Manor
Whitby
North Yorks
YO21 1QB

CLIENT: C Collinson

PROJECT: Plot 2 Low Farm
BeaconWay Sneaton

Drawing: Proposed
Block Plan
and Street scene


DRAWING STATUS: Preliminary

DRAWN: C Eynon	CHECKED: N I Duffield
-------------------	--------------------------

SCALE @ SIZE: As shown@ A1	DATE: 18/10/23
-------------------------------	-------------------

DRAWING No: D12522-03	REV: A
--------------------------	-----------

Do not scale from this drawing, only figured dimensions are to be taken from this drawing.
 The contractor must verify all dimensions on site before commencing any work or shop drawings.
 The contractor must report any discrepancies before commencing work. If this drawing exceeds the quantities taken in any way, the technician is to be informed before work is initiated.
 Work within the construction (design and management) regulations 2015 is not to start until a health & safety plan has been produced. This drawing is copyright and must not be reproduced without consent of BHD Design Ltd.

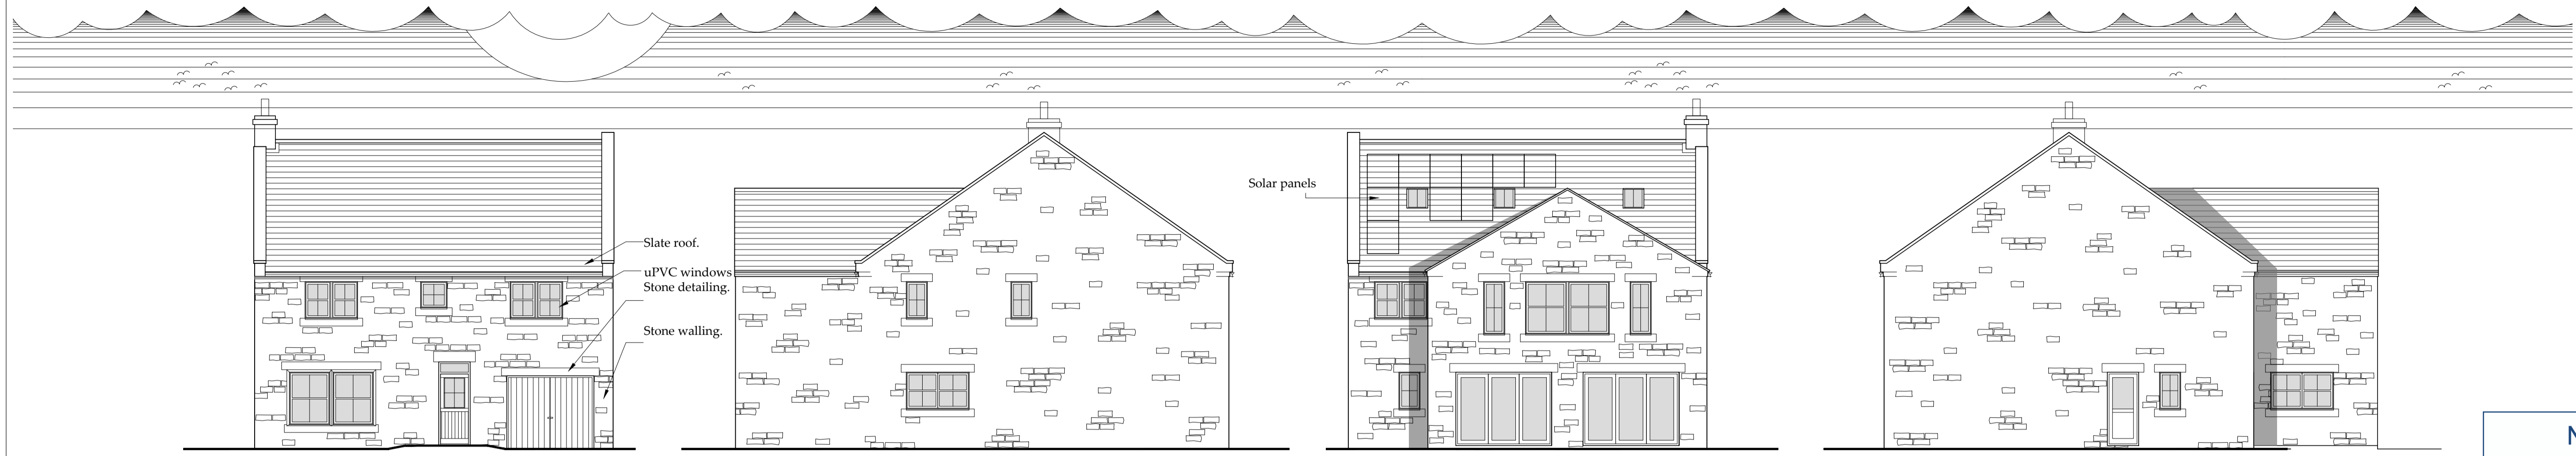

Front Elevation - NE
Scale 1:100


Side Elevation - SE
Scale 1:100

Rear Elevation - SW
Scale 1:100


Side Elevation - NW
Scale 1:100

NYMNP


25/10/2023

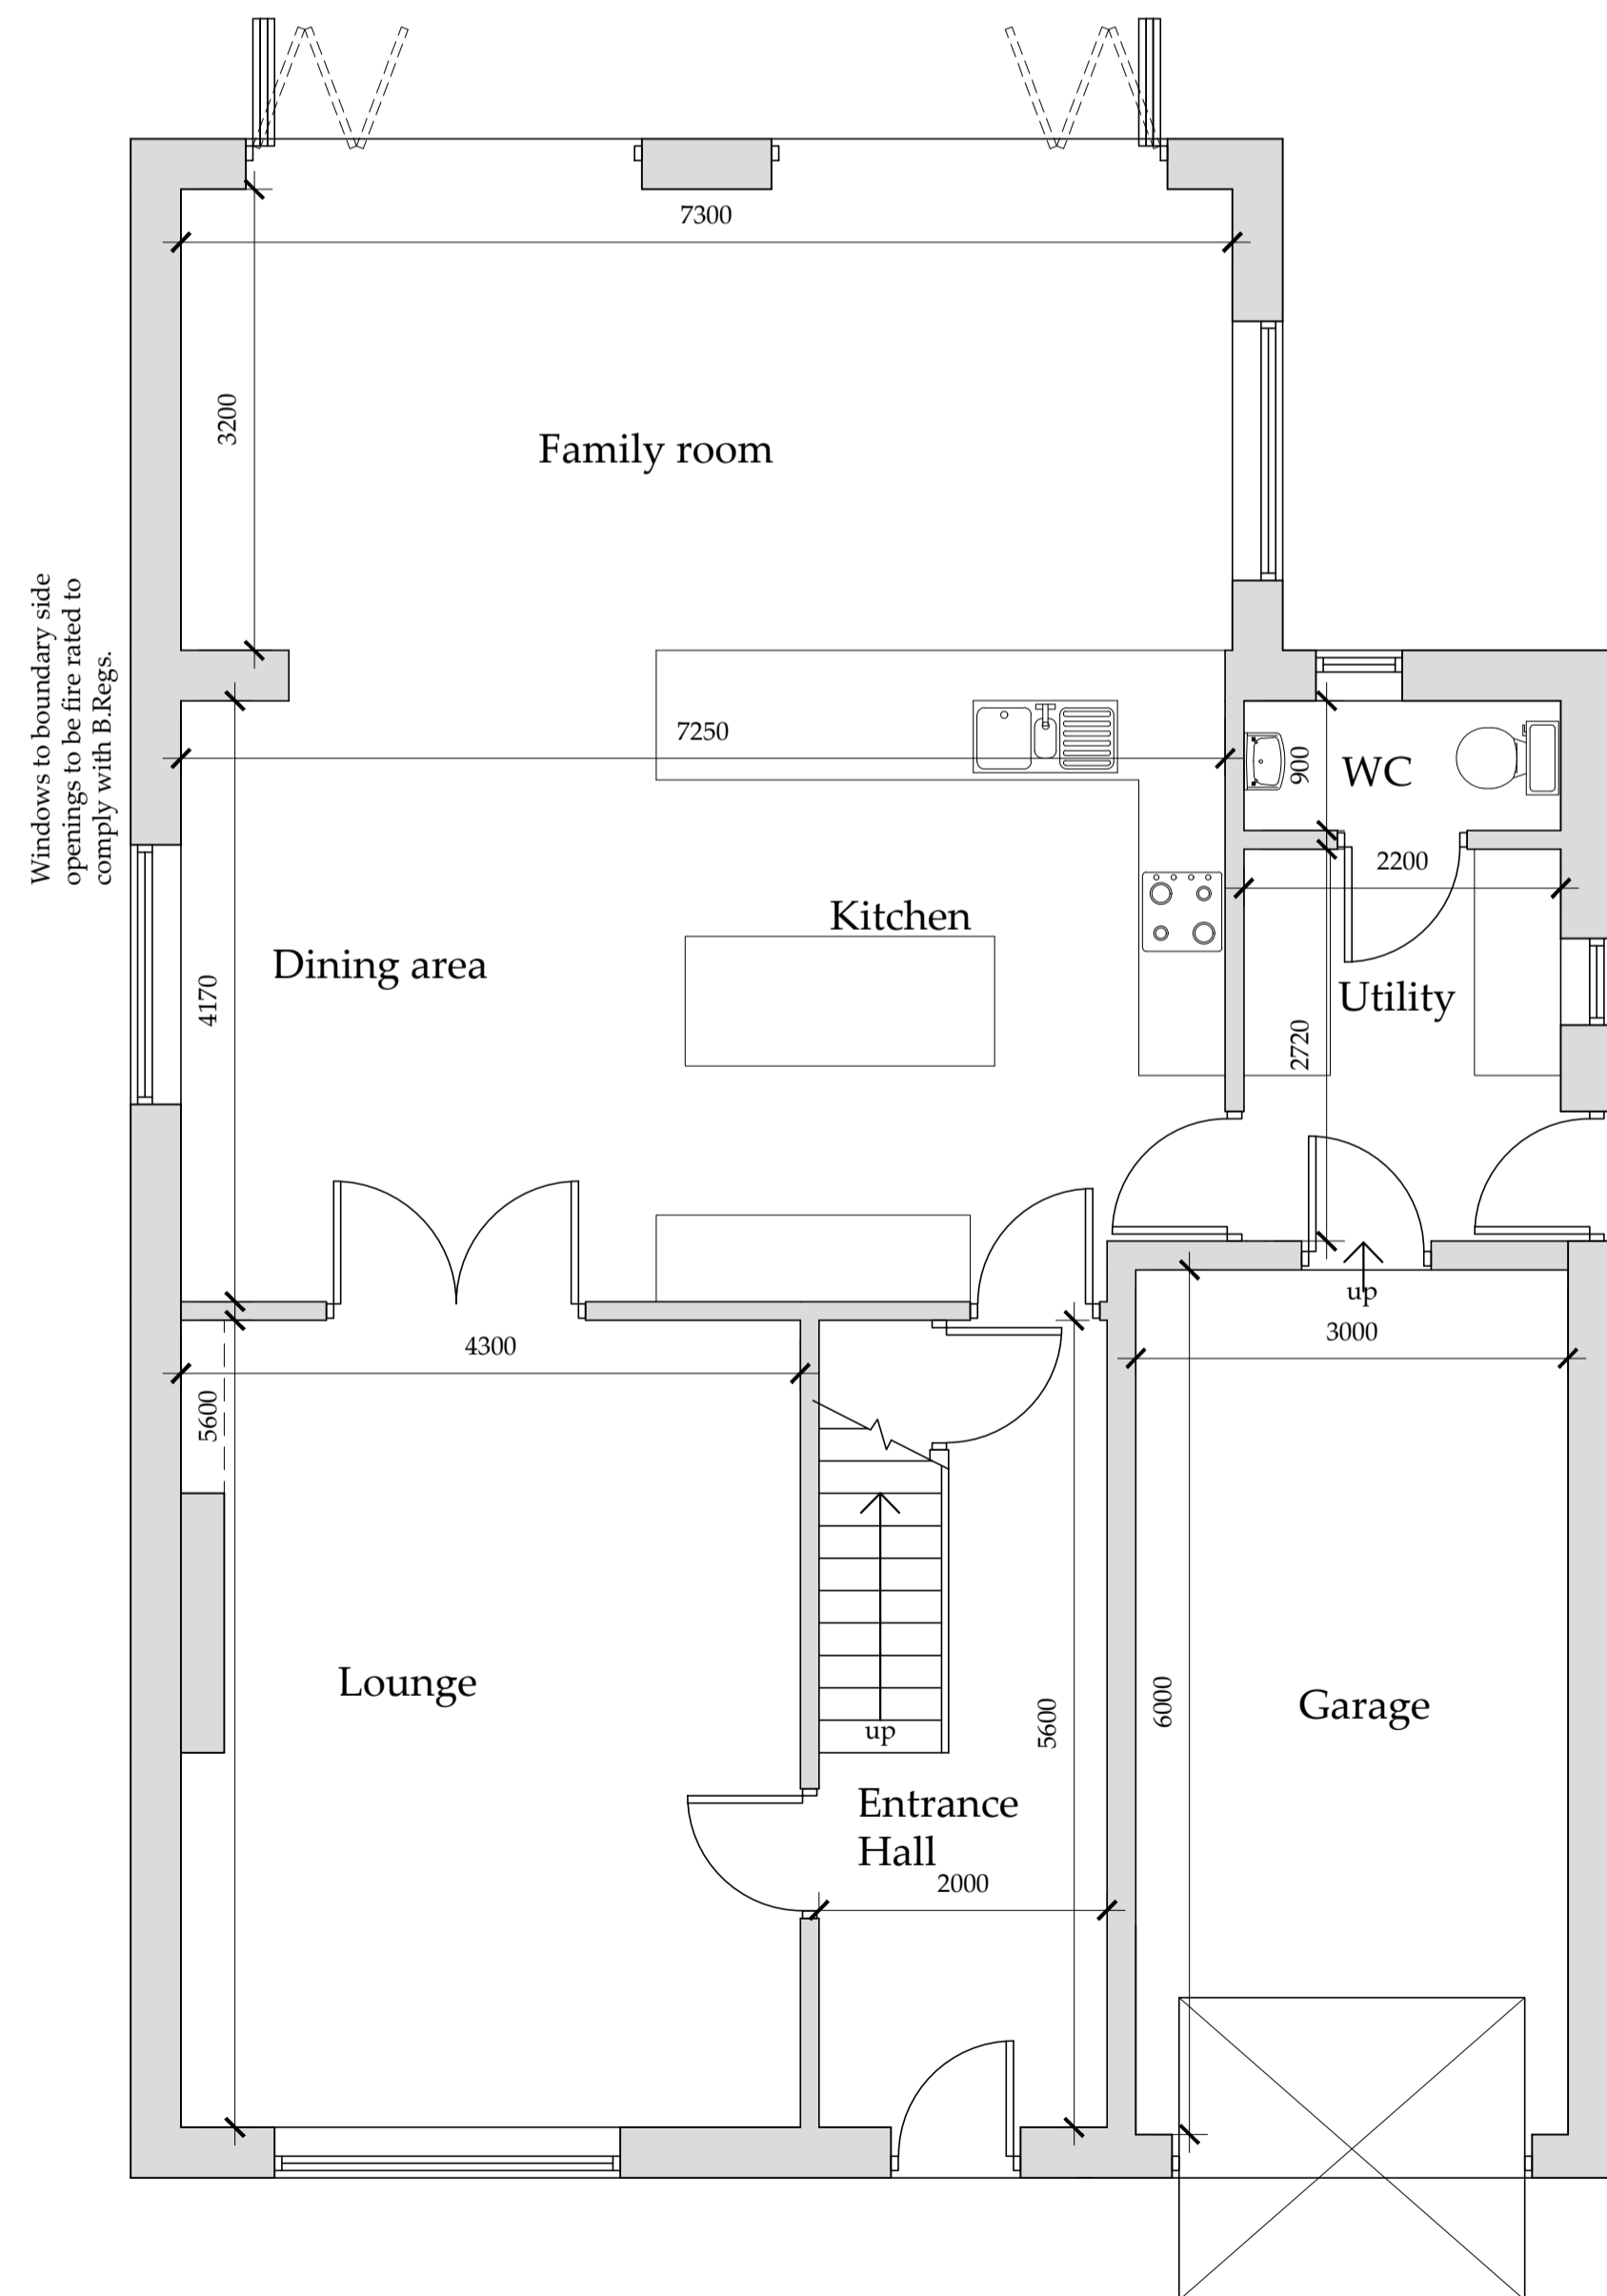

Ground Floor Plan
Scale 1:50

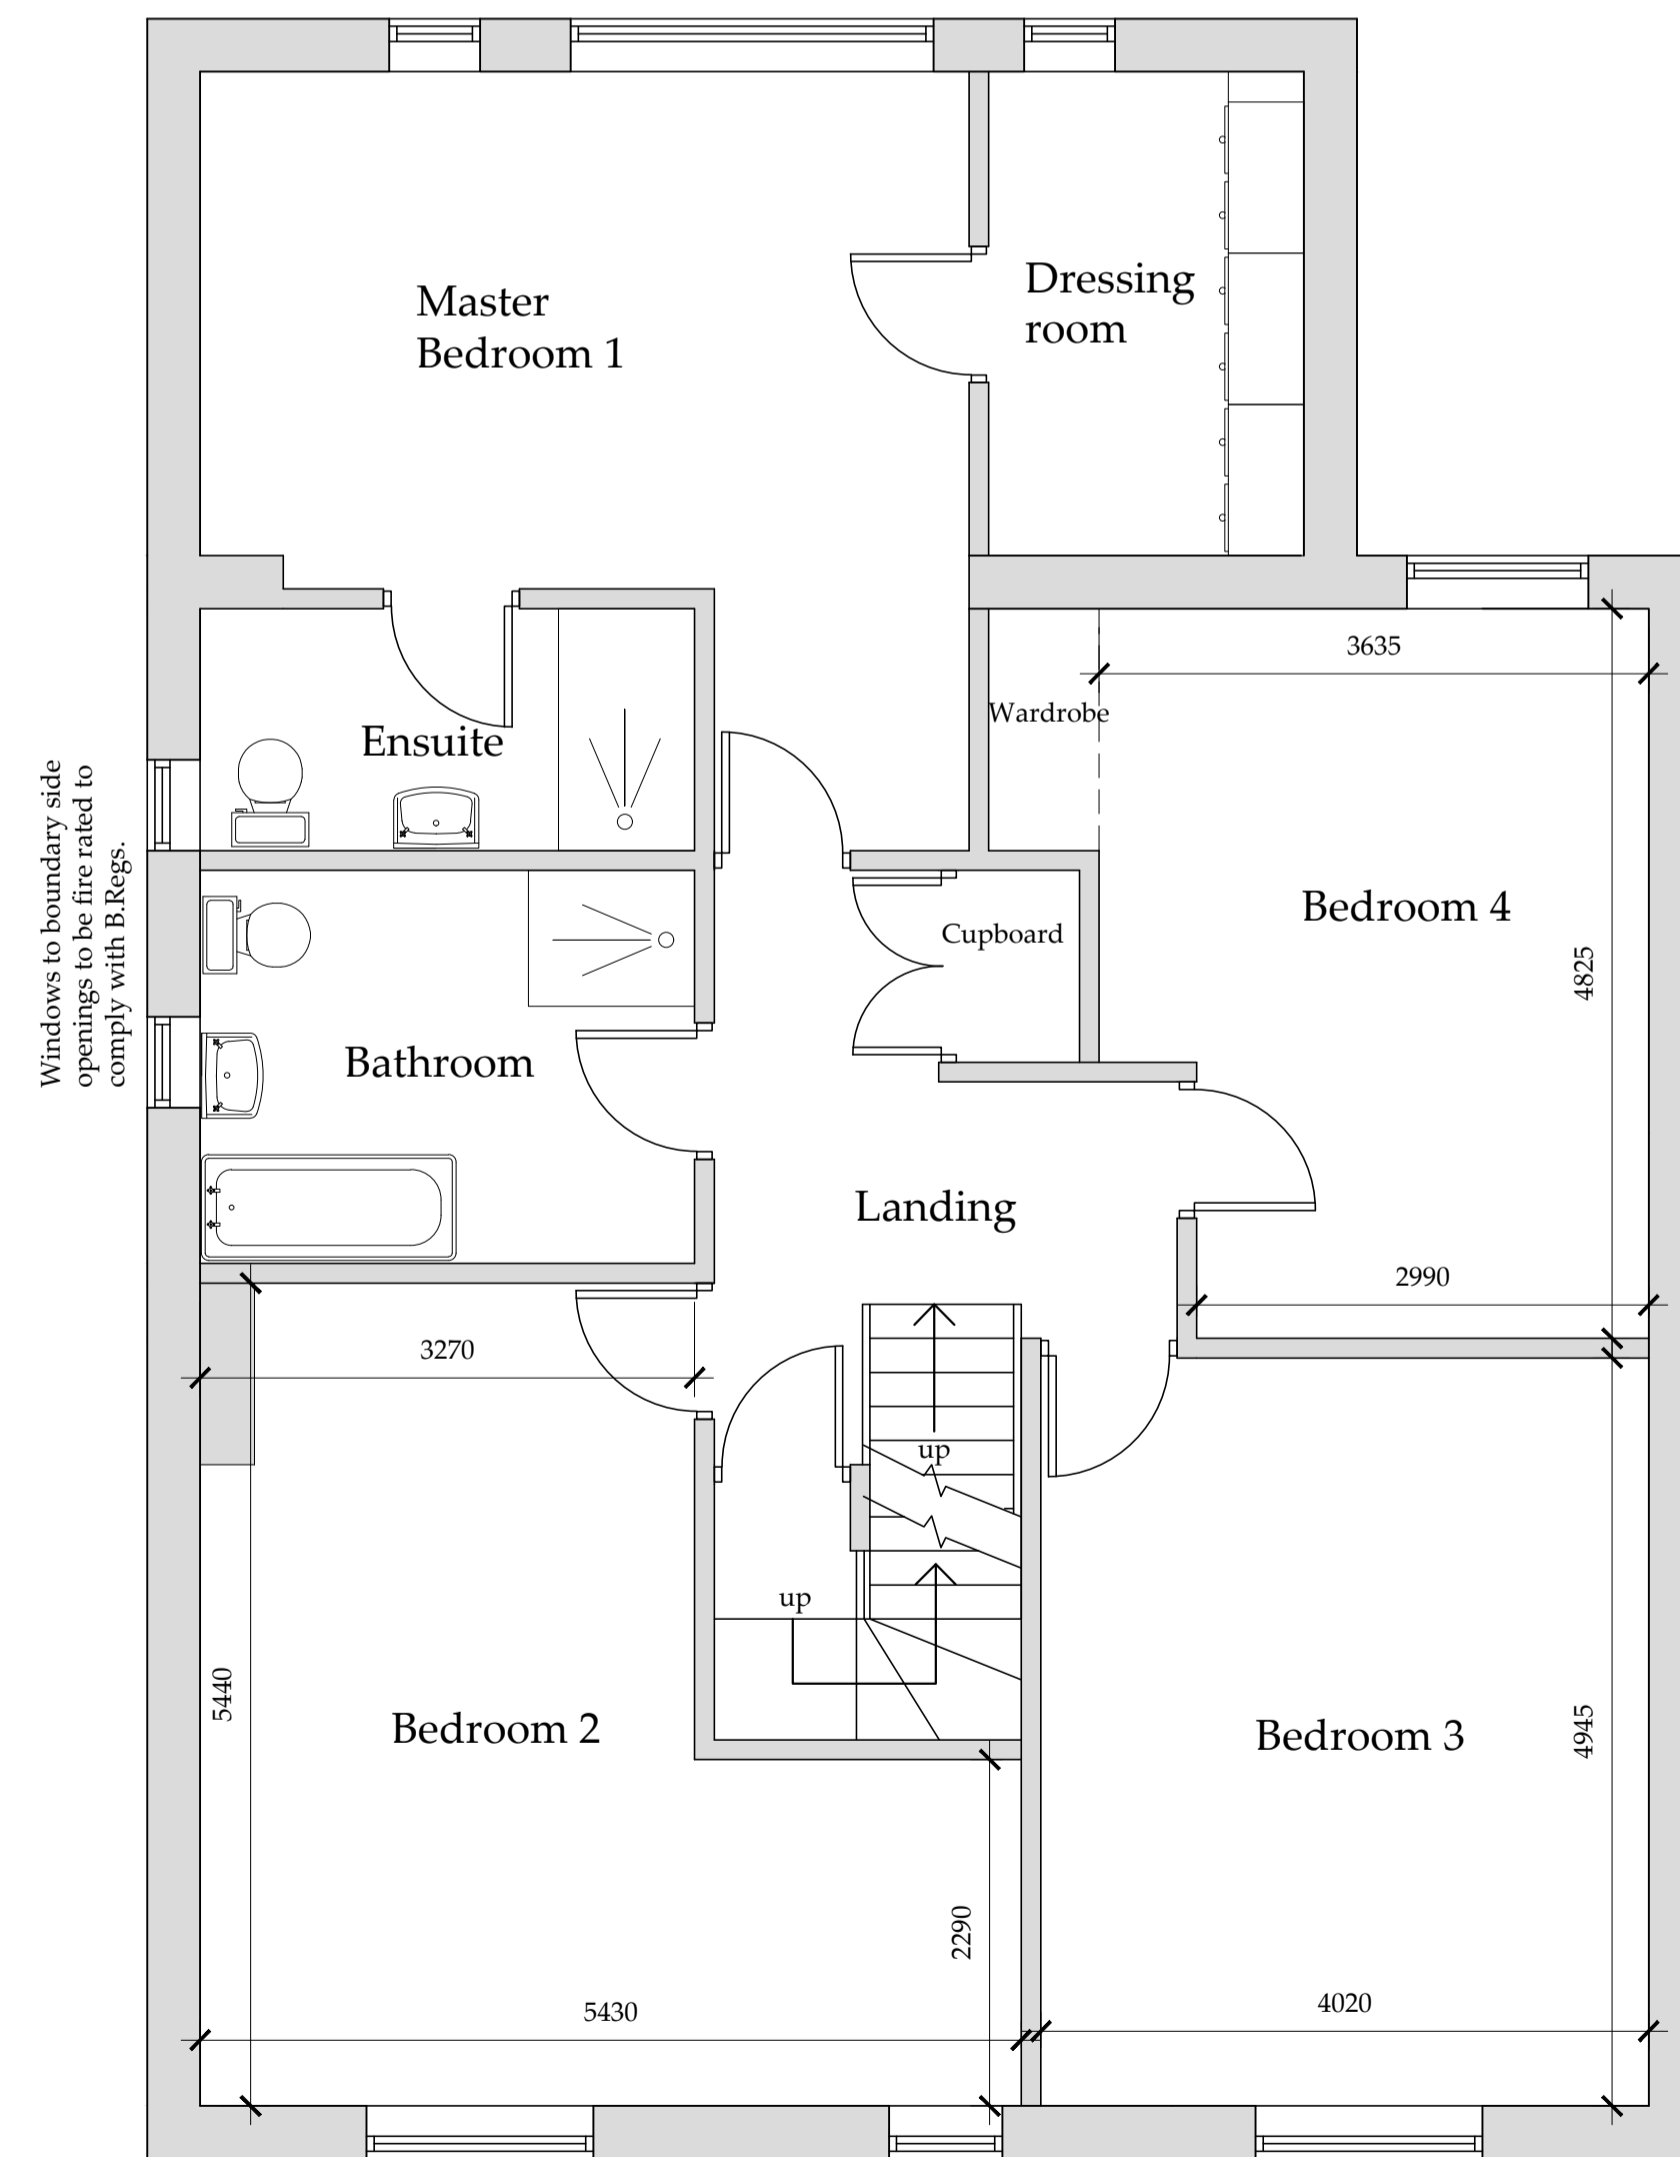

First Floor Plan
Scale 1:50

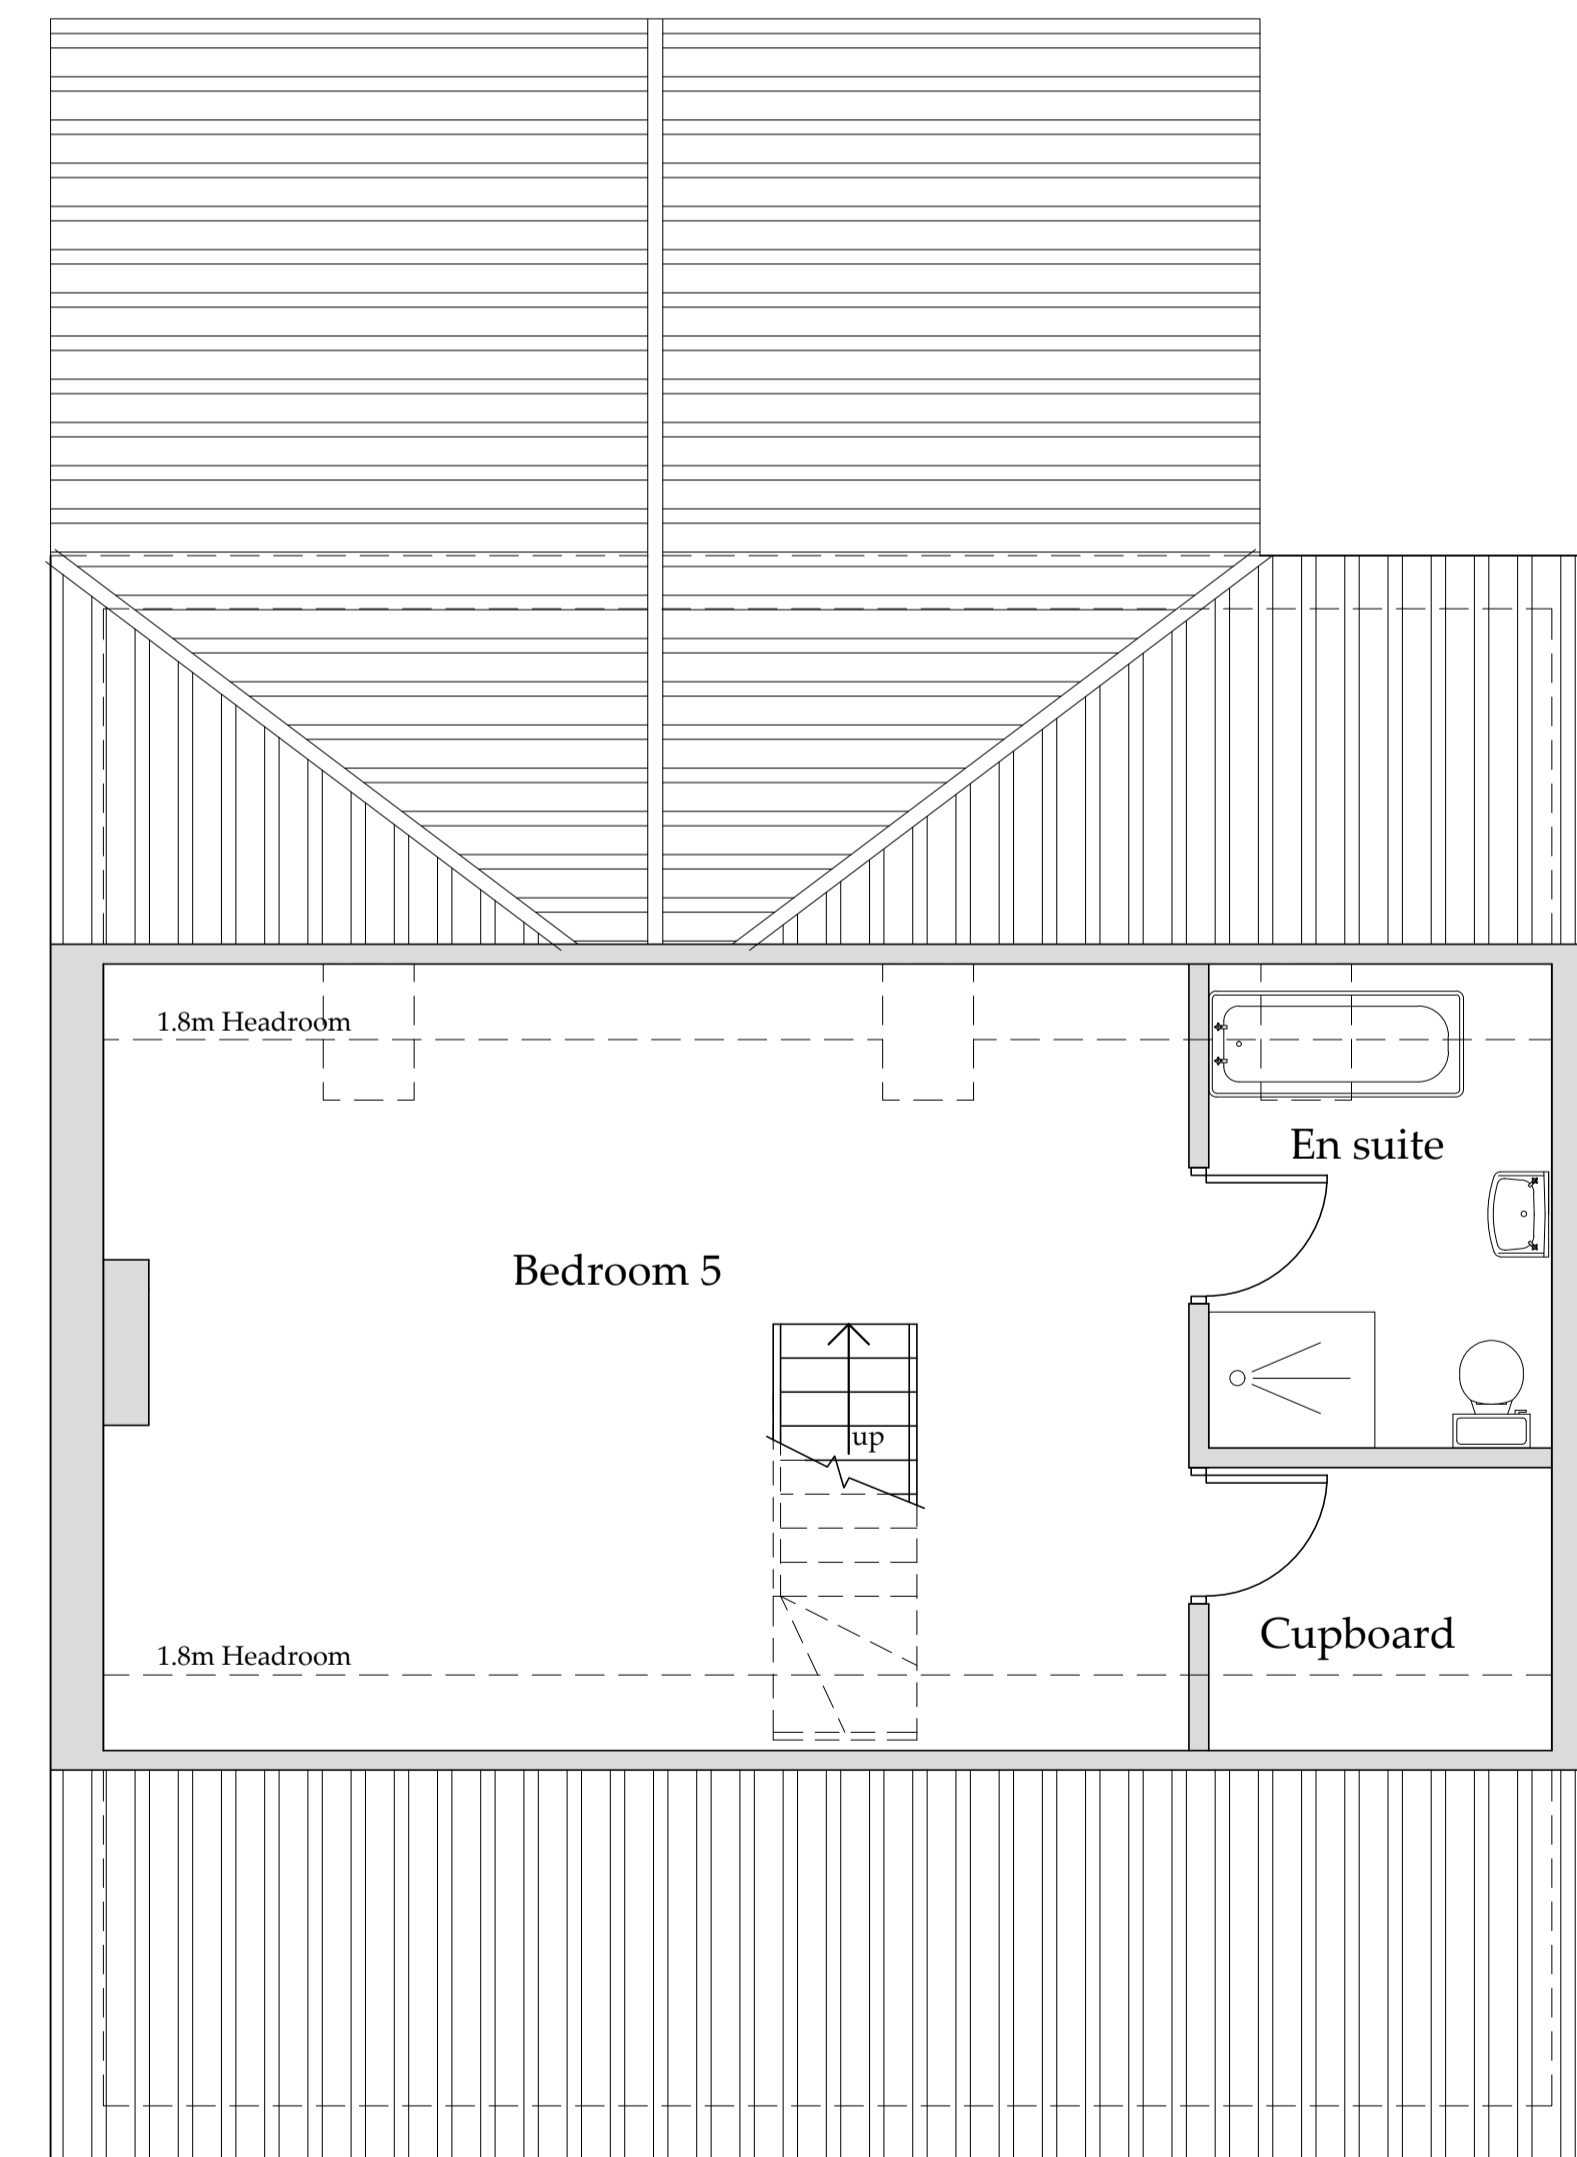

Second Floor Plan
Scale 1:50

Drawings for planning and client consideration only

B	18/10/23	CE	Amended to suit client comments
A	06/10/23	CE	Issued for approval
REV	DATE	BY	AMENDMENT

BHD Design Ltd
 Airy Hill Manor
 Whitby
 North Yorks
 YO21 1QB

CLIENT: Christina Collinson

PROJECT: Plot 2 Low Farm Beacon Way Sneaton

DRAWING: Proposed Plans and Elevations

DRAWING STATUS: Preliminary

DRAWN: C Eynon	CHECKED: N I Duffield
----------------	-----------------------

SCALE @ SIZE: 1:50&1:100 @ A1	DATE: 06/10/23
-------------------------------	----------------

DRAWING No: D12522-02	REV: B
-----------------------	--------