


**NYMNPA**  
08/11/2023

Date of Production: November 2nd, 2023

© Crown copyright and database rights 2023 Ordnance Survey OS100035409.

The representation of a road, track or path is no evidence of a right of way.  
The representation of features and lines is no evidence of a property boundary.

Order Licence Reference: SP31278

 

Ground Scale: 1:2500  
Bottom Left: 498639 498807 Top Right: 499039 499207  
Center: 498839 499007  
Area: 400m x 400m

Meeting House Farm  
STAINTONDALE  
SCARBOROUGH,


# SITE PLAN

NYM/20

NYMNP

08/11/2023

EXISTING GRASS BANK PLANTED WITH MORE TREES  
THIS BANK CAN BE EXTENDED AS REQUIRED

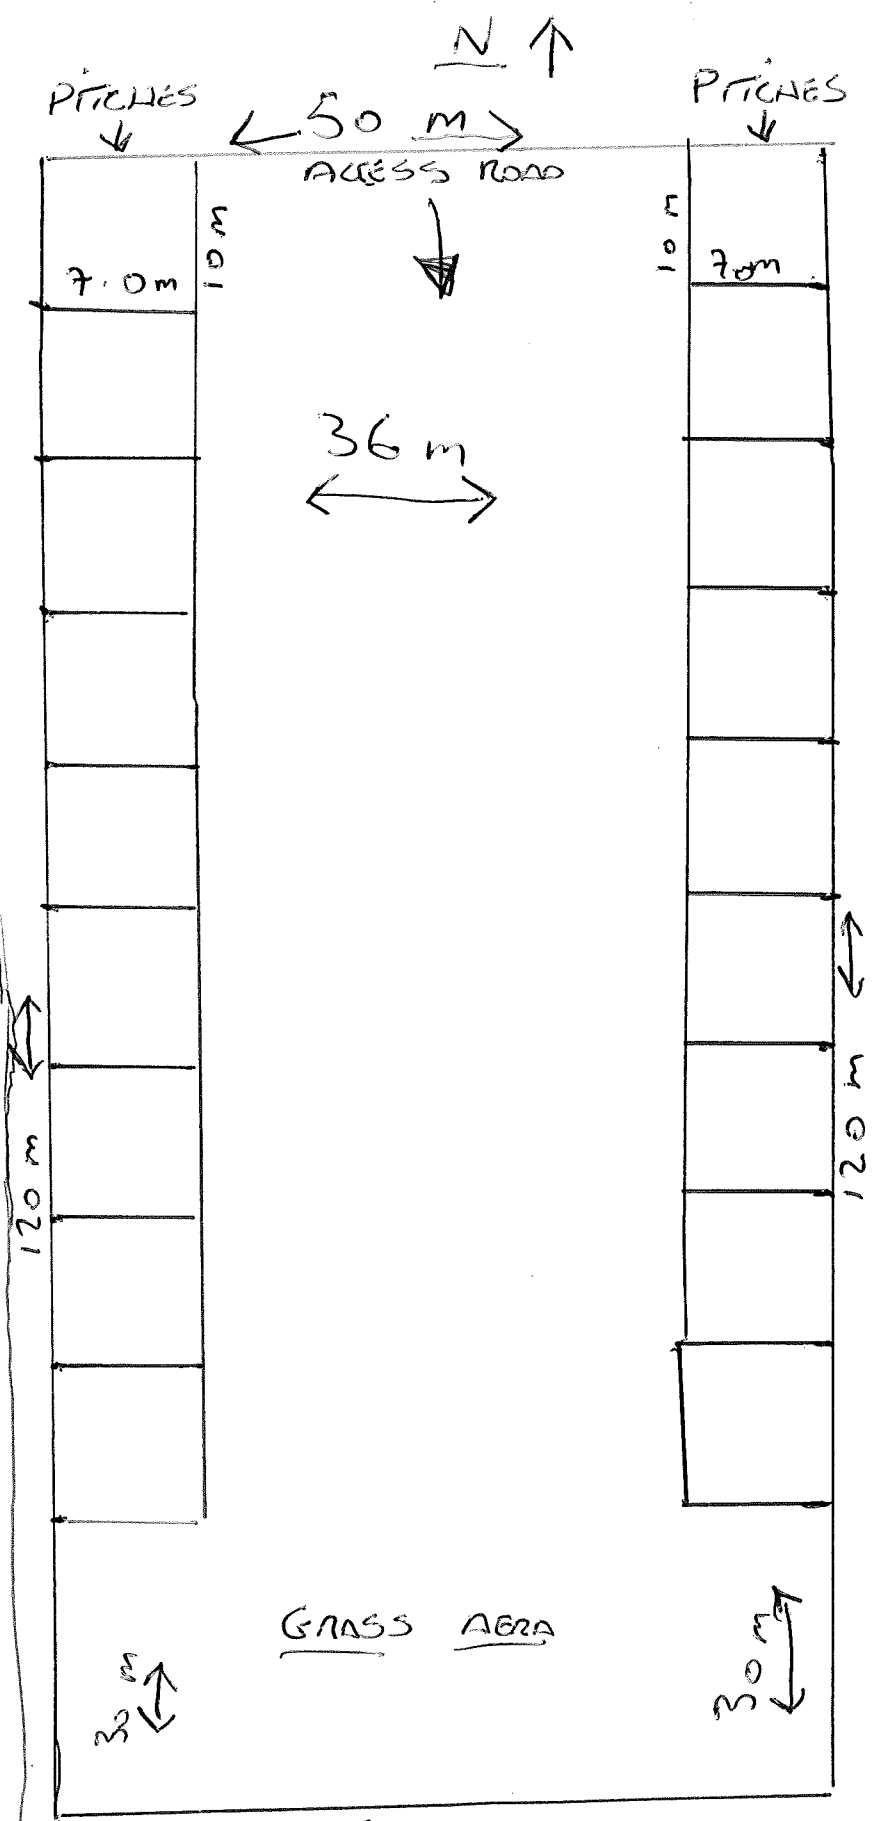

BUILDING TO BE KEPT

EACH PITCH WILL BE  
10.0 m W X 7.0 m L

GRASS BANK

↓ S