


Location Plan

Scale 1:1250

NYMNP

10/11/2023

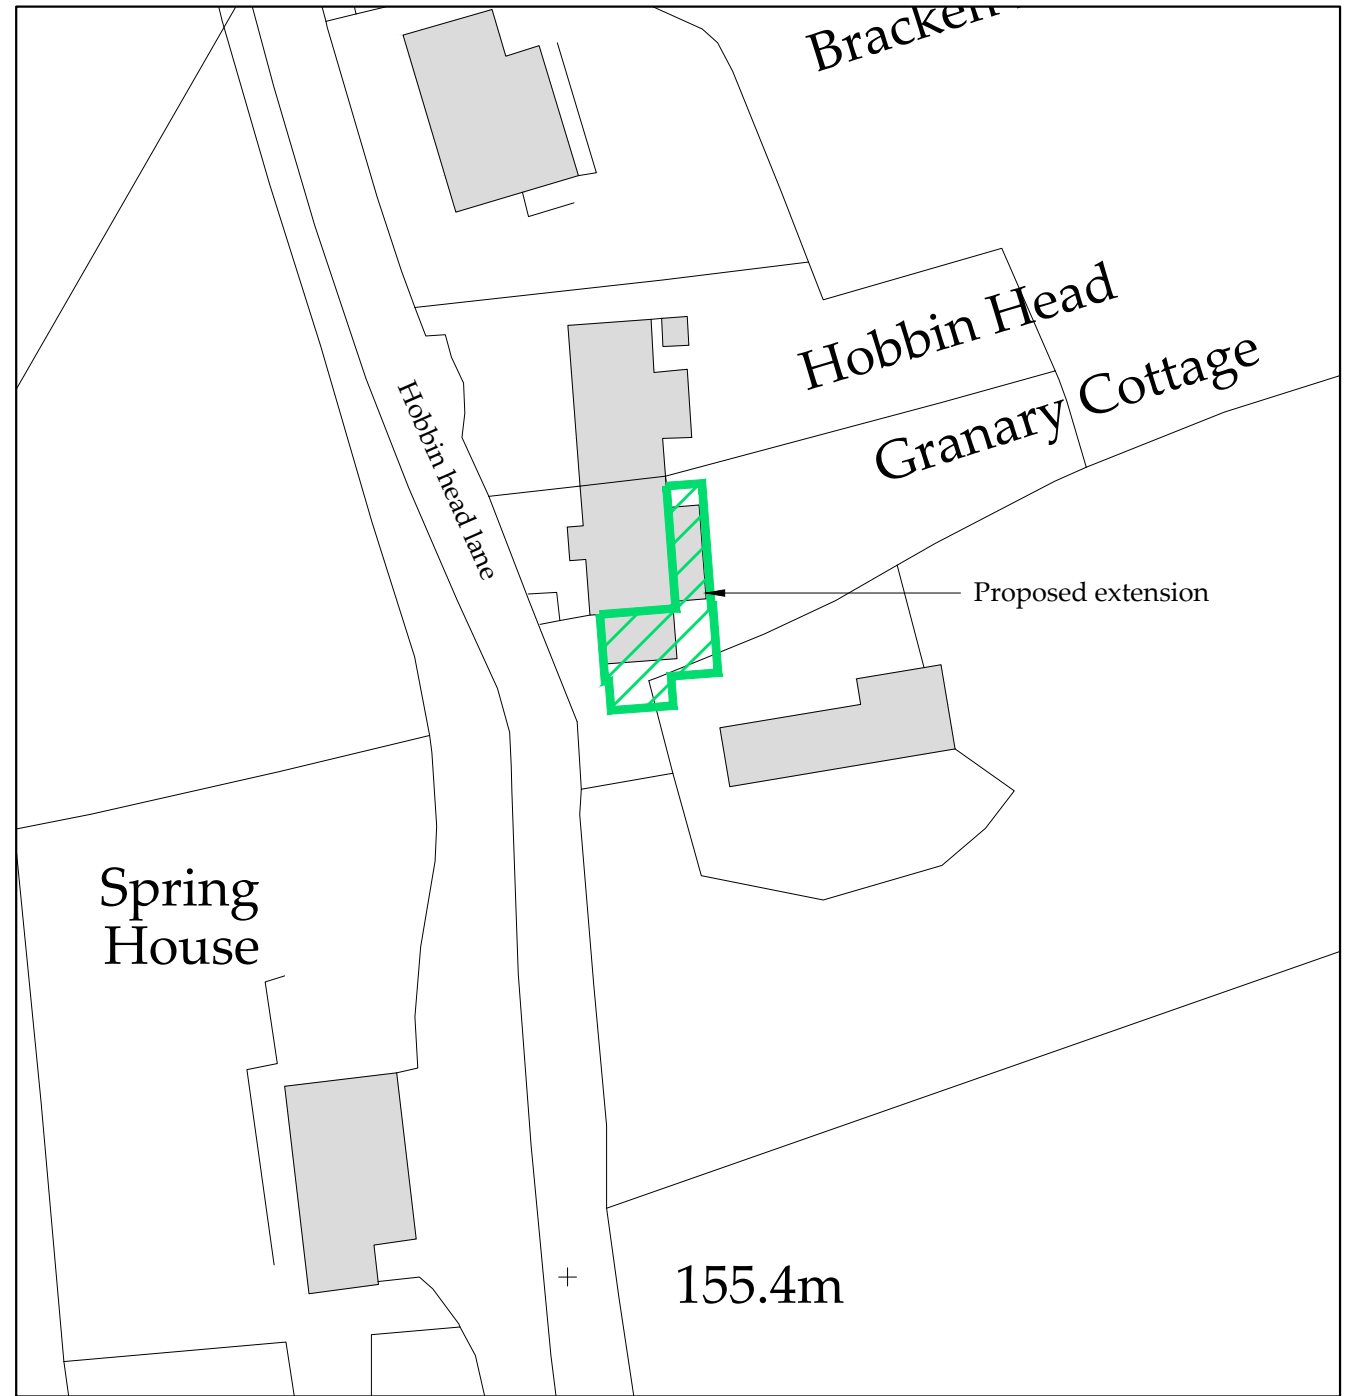

Block Plan

Scale 1:500

Ordnance Survey Licence No. 100002562

BHD Design Ltd
Airy Hill Manor
Whitby
North Yorks
YO21 1QB

E:

●DO NOT SCALE from this drawing. Only figured dimensions are to be taken from this drawing.
●The Contractor must verify all dimensions on site before commencing any work or shop drawings.
The Contractor must report any discrepancies before commencing work. If this drawing exceeds the quantities taken in any way, the Technician is to be informed before work is initiated.
Work within The Construction (Design and Management) Regulations 2015 is not to start until a Health & Safety Plan has been produced. This drawing is Copyright and must not be reproduced without consent of BHD Design Ltd

REV	DATE	BY	AMENDMENT	CHKD	APVD
A	27/10/23	CE	Issued for approval		

CLIENT:
Sarah Little & Sam Leadley

PROJECT:
Granary Cottage Sleights
Whitby YO22 5EX


A3 DRN: C Eynon DATE: 27/10/23
SCALE: As shown ISSUE: Preliminary

DRAWING TITLE:
Location Plan
and
Block Plan

DRAWING NR:
D12531-01

REV:
A

Do not scale from this drawing, only figured dimensions are to be taken from this drawing.
 The contractor must verify all dimensions on site before commencing any work or shop drawings.
 The contractor must report any discrepancies before commencing work. If this drawing exceeds the quantities taken in any way, the technician is to be informed before work is initiated.
 Work within the construction (design and management) regulations 2015 is not to start until a health & safety plan has been produced. This drawing is copyright and must not be reproduced without consent of BHD Design Ltd.
CDM Regulations
 Contractor must not start without 'Pre Construction Information' from Principle Designer. If unsure contact BHD.
 Contractor must agree the 'Principle Contractor' roll with the client prior to commencement of the works.
 Ensure if required under CDM2015 regulations that the project is notified to the HSE.

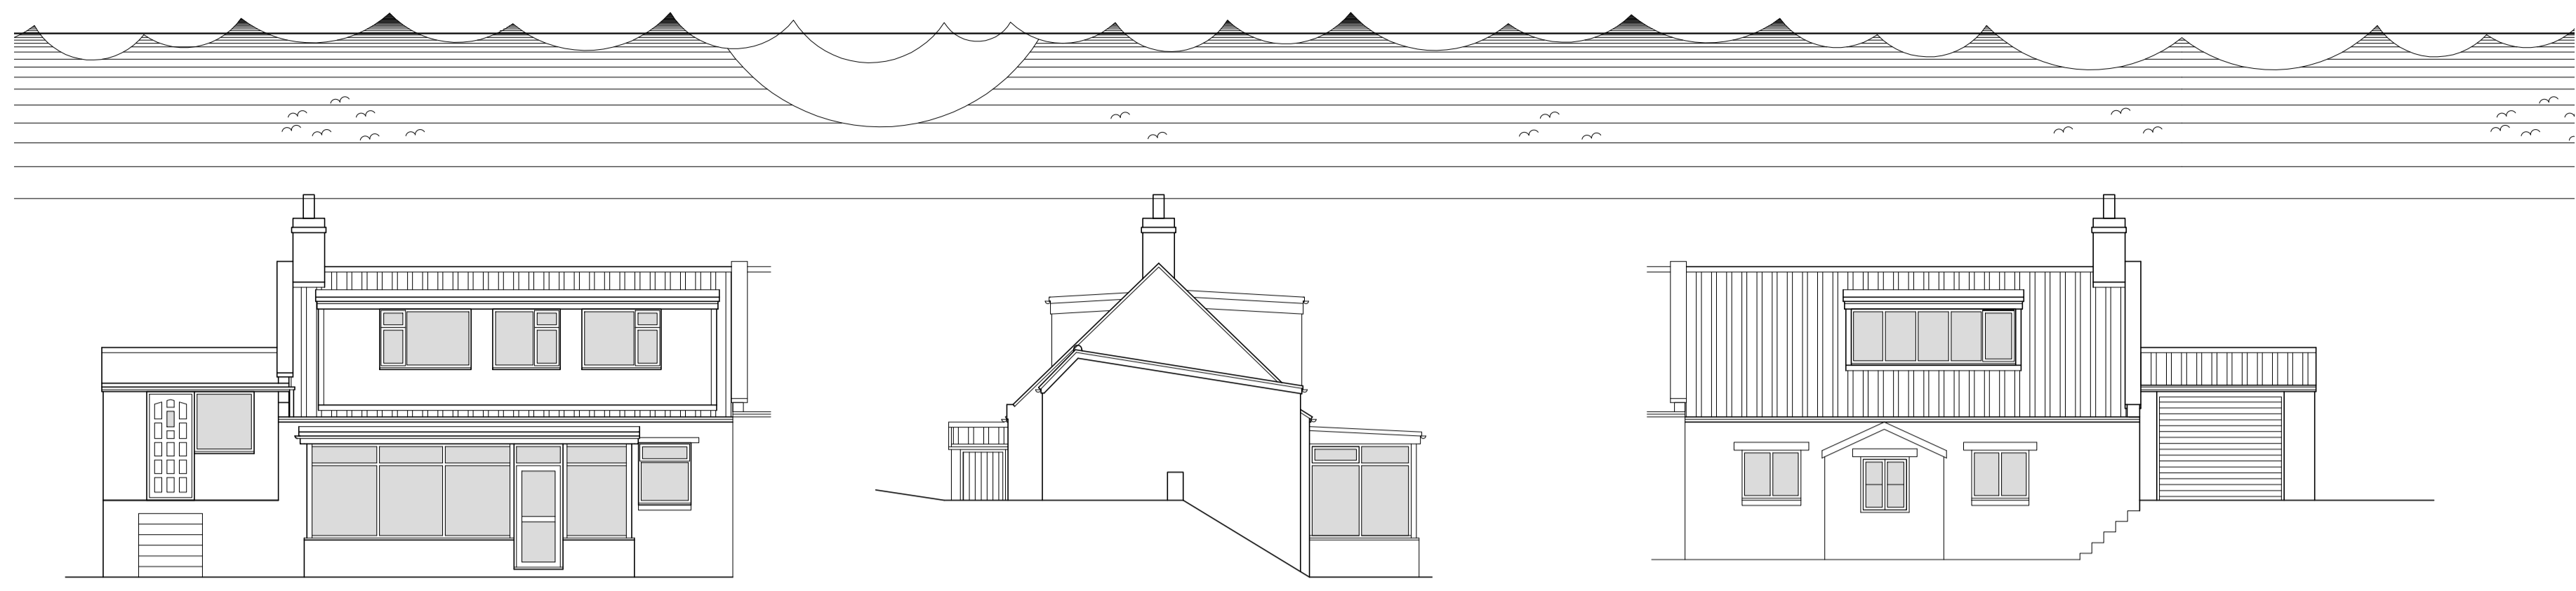


Rear Elevation
Scale 1:100

Side Elevation
Scale 1:100


Front Elevation
Scale 1:100

NYMNP
10/11/2023



Drawings for planning and client consideration only

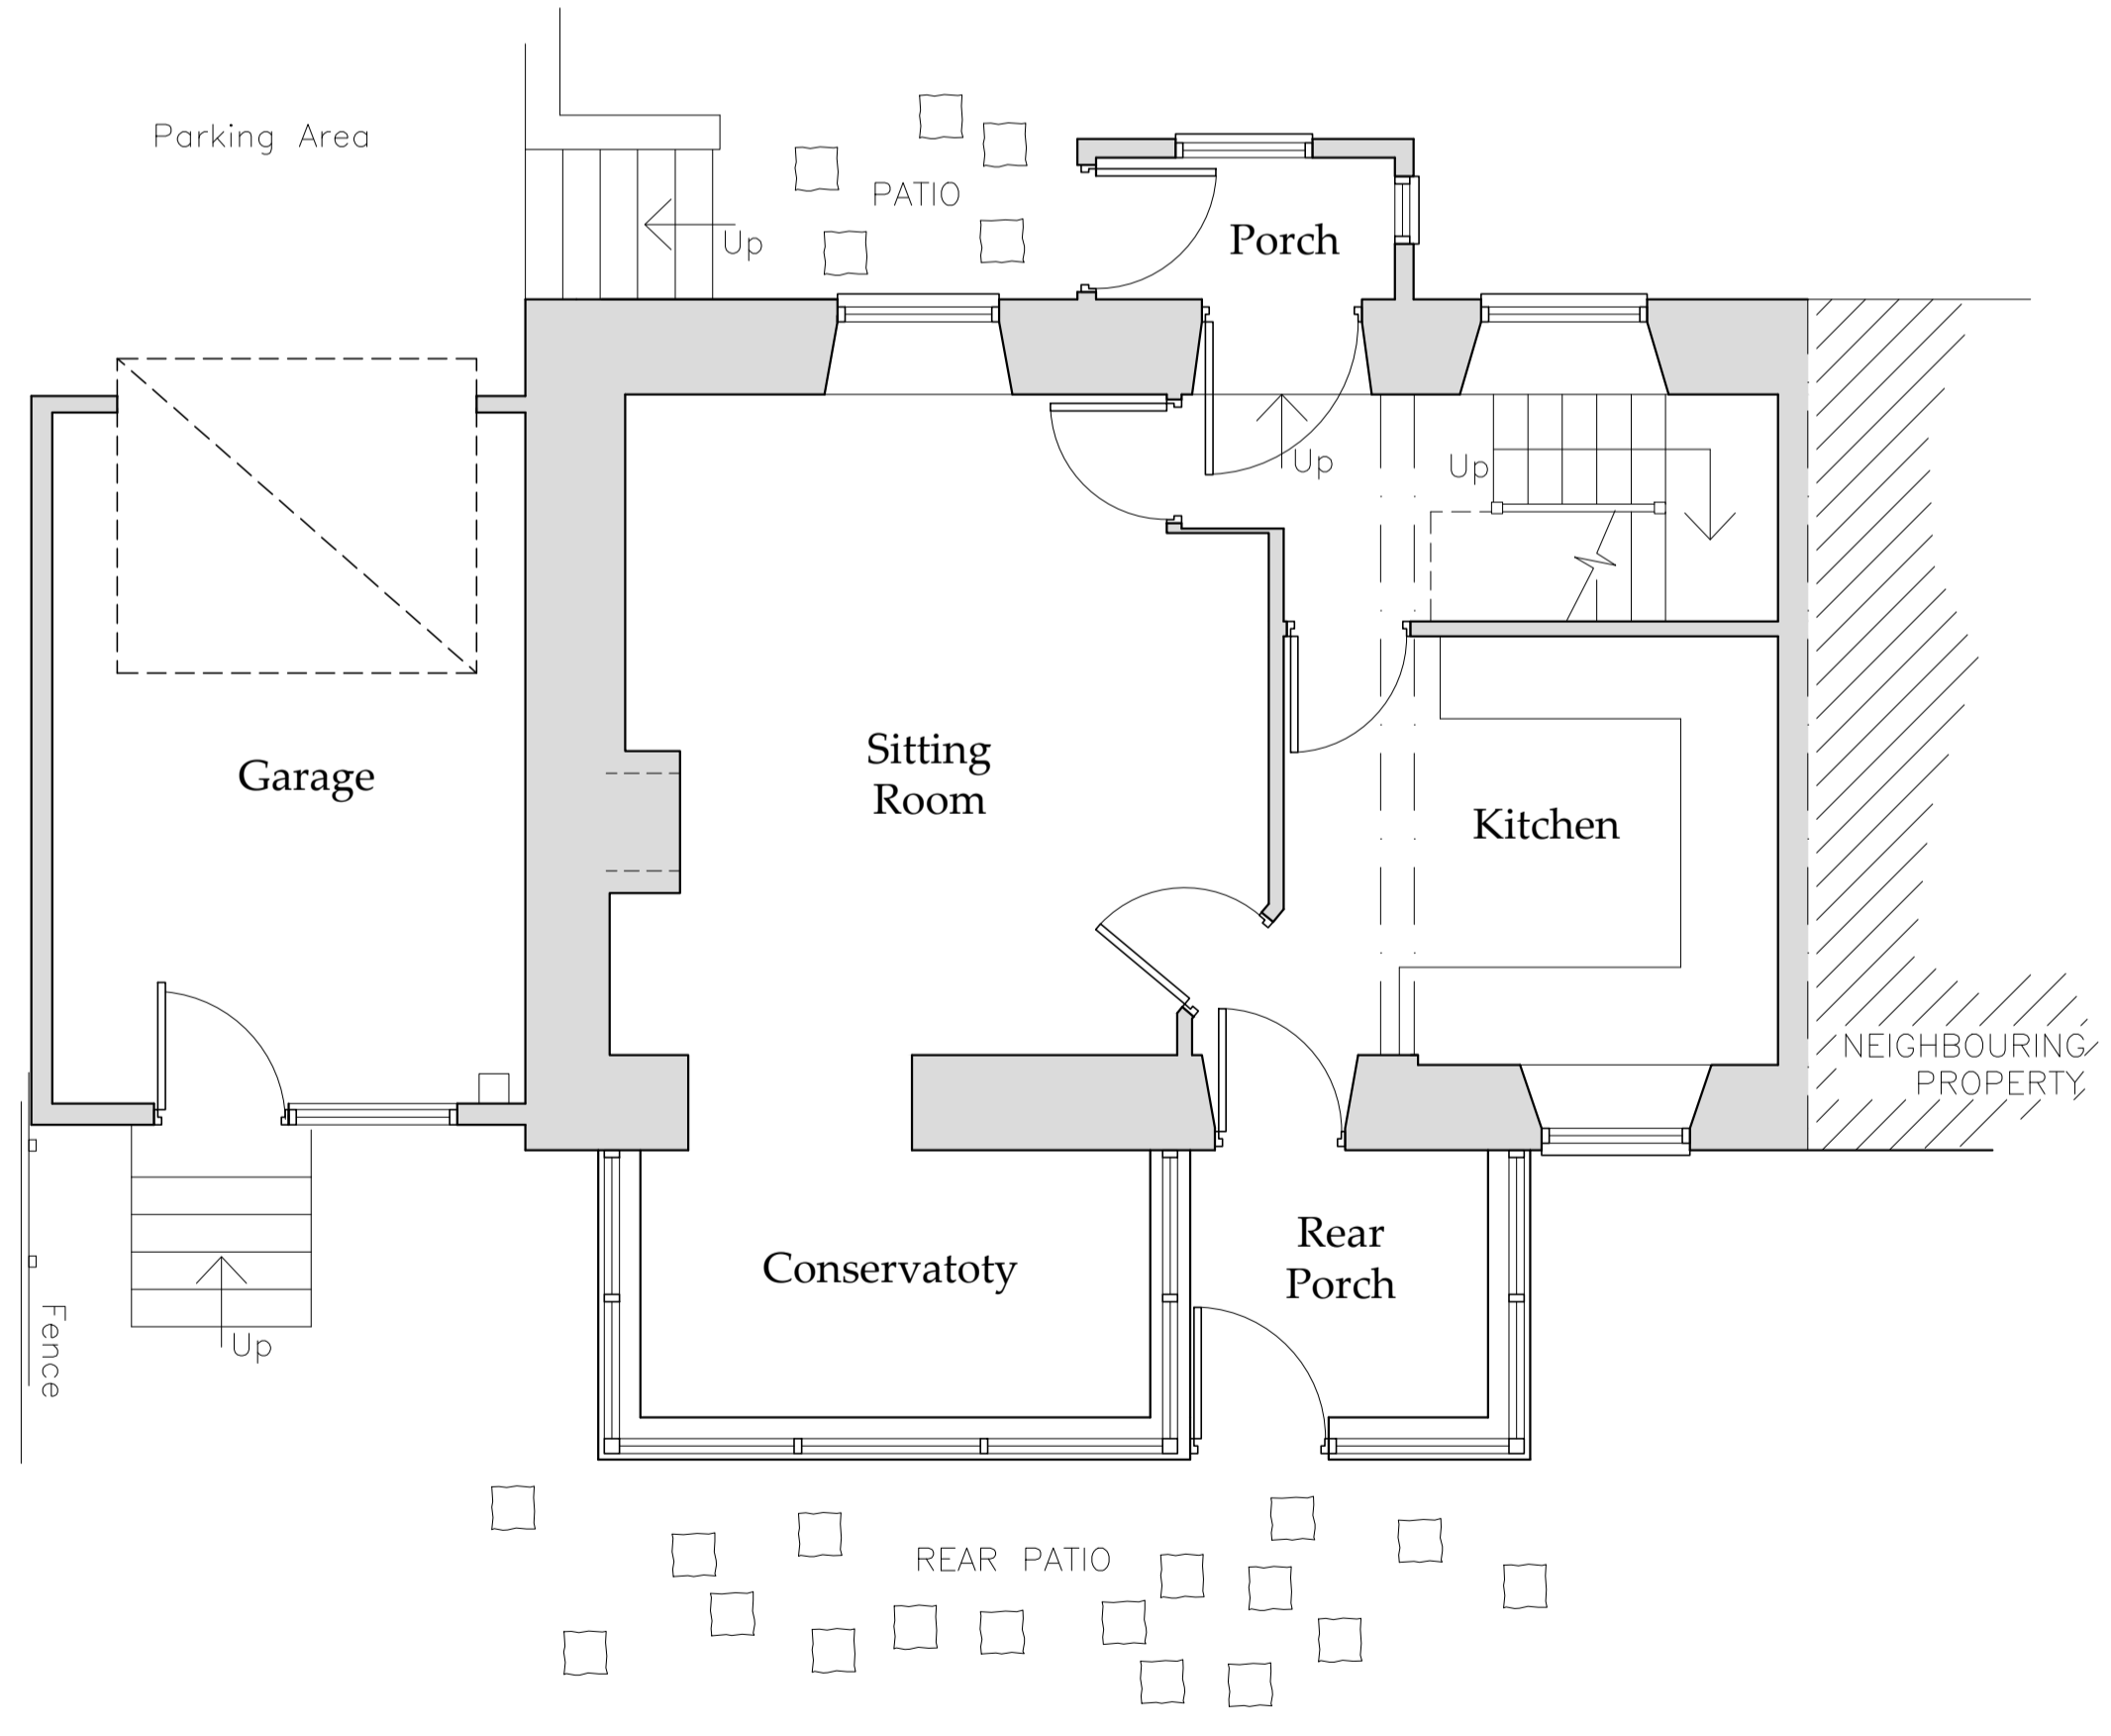

Ground Floor Plan
Scale 1:50

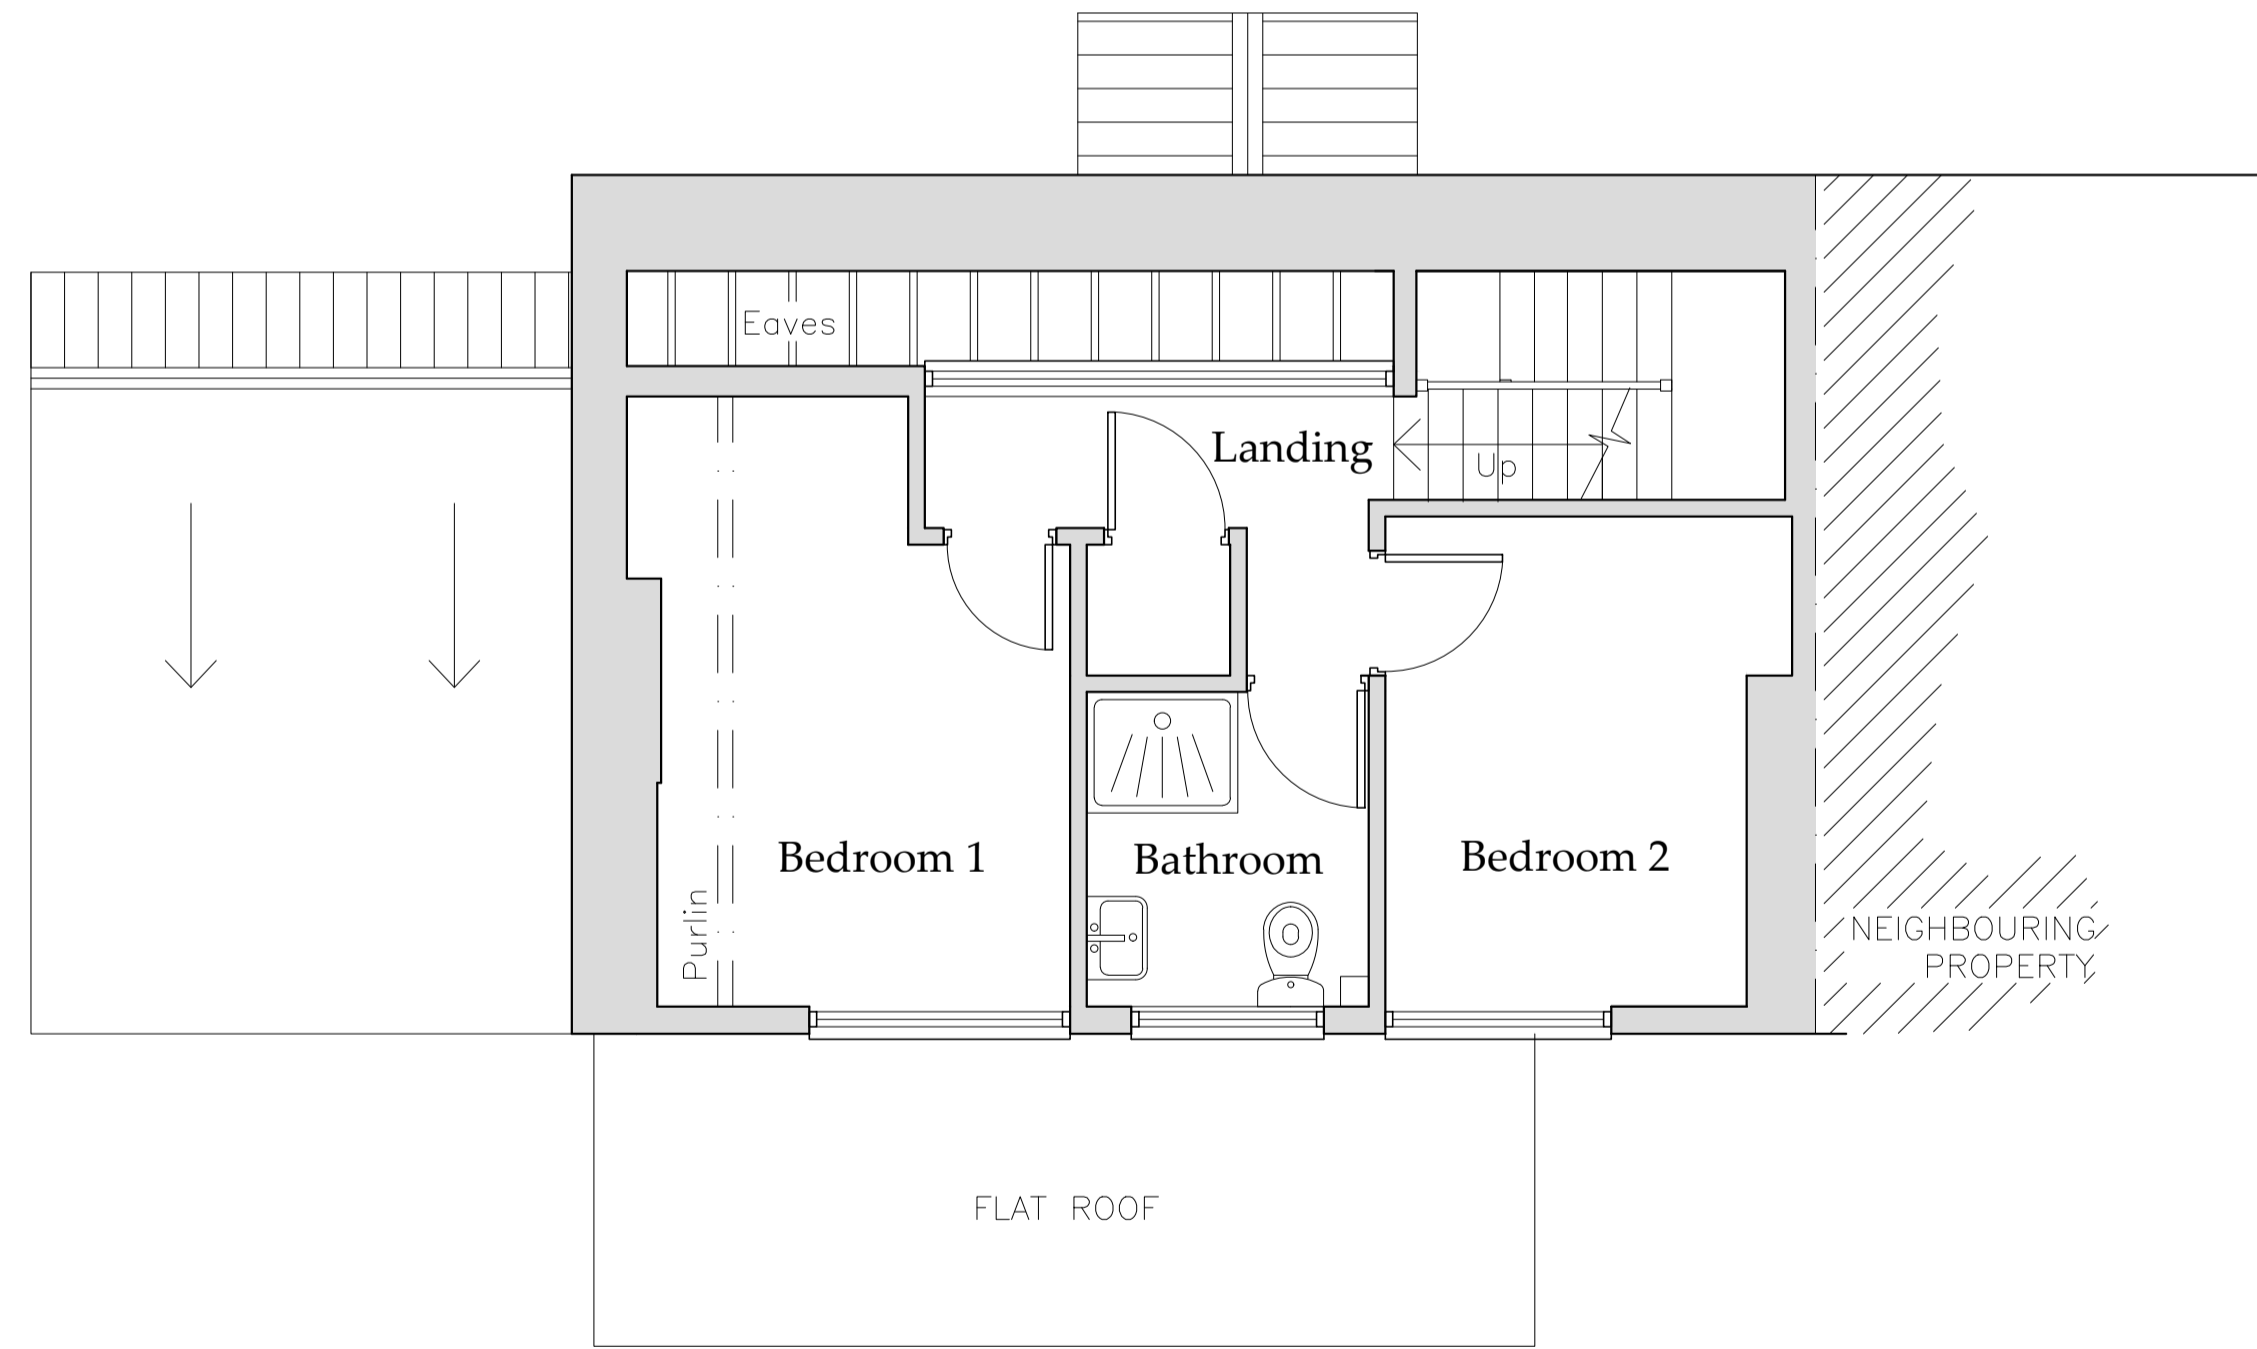

First Floor Plan
Scale 1:50

 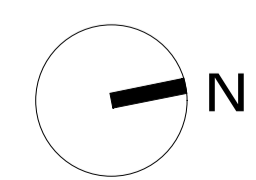

REV	DATE	BY	AMENDMENT
B	26/10/23	CE	Elevations added
A	23.03.23	MK	First issue

BHD Design Ltd
 Airy Hill Manor
 Whitby
 North Yorks
 YO21 1QB

CLIENT:
 Sarah Little and Sam Leadley

PROJECT:
 Granary Cottage
 Sleights, Whitby

Drawing:
 Existing
 Floor Plans
 and Elevations


DRAWING STATUS:
 Preliminary

DRAWN: Marie Kay
 CHECKED: Neil Duffield


SCALE @ SIZE: 1:50 @ A1
 DATE: 23.03.2023

DRAWING No: D12531-03
 REV: B

Do not scale from this drawing, only figured dimensions are to be taken from this drawing. The contractor must verify all dimensions on site before commencing any work or shop drawings. The contractor must report any discrepancies before commencing work. If this drawing exceeds the quantities taken in any way, the technician is to be informed before work is initiated. Work within the construction (design and management) regulations 2015 is not to start until a health & safety plan has been produced. This drawing is copyright and must not be reproduced without consent of BHD Design Ltd.
CDM Regulations
 Contractor must not start without 'Pre Construction Information' from Principle Designer. If unsure contact BHD. Contractor must agree the 'Principle Contractor' roll with the client prior to commencement of the works. Ensure if required under CDM2015 regulations that the project is notified to the HSE.

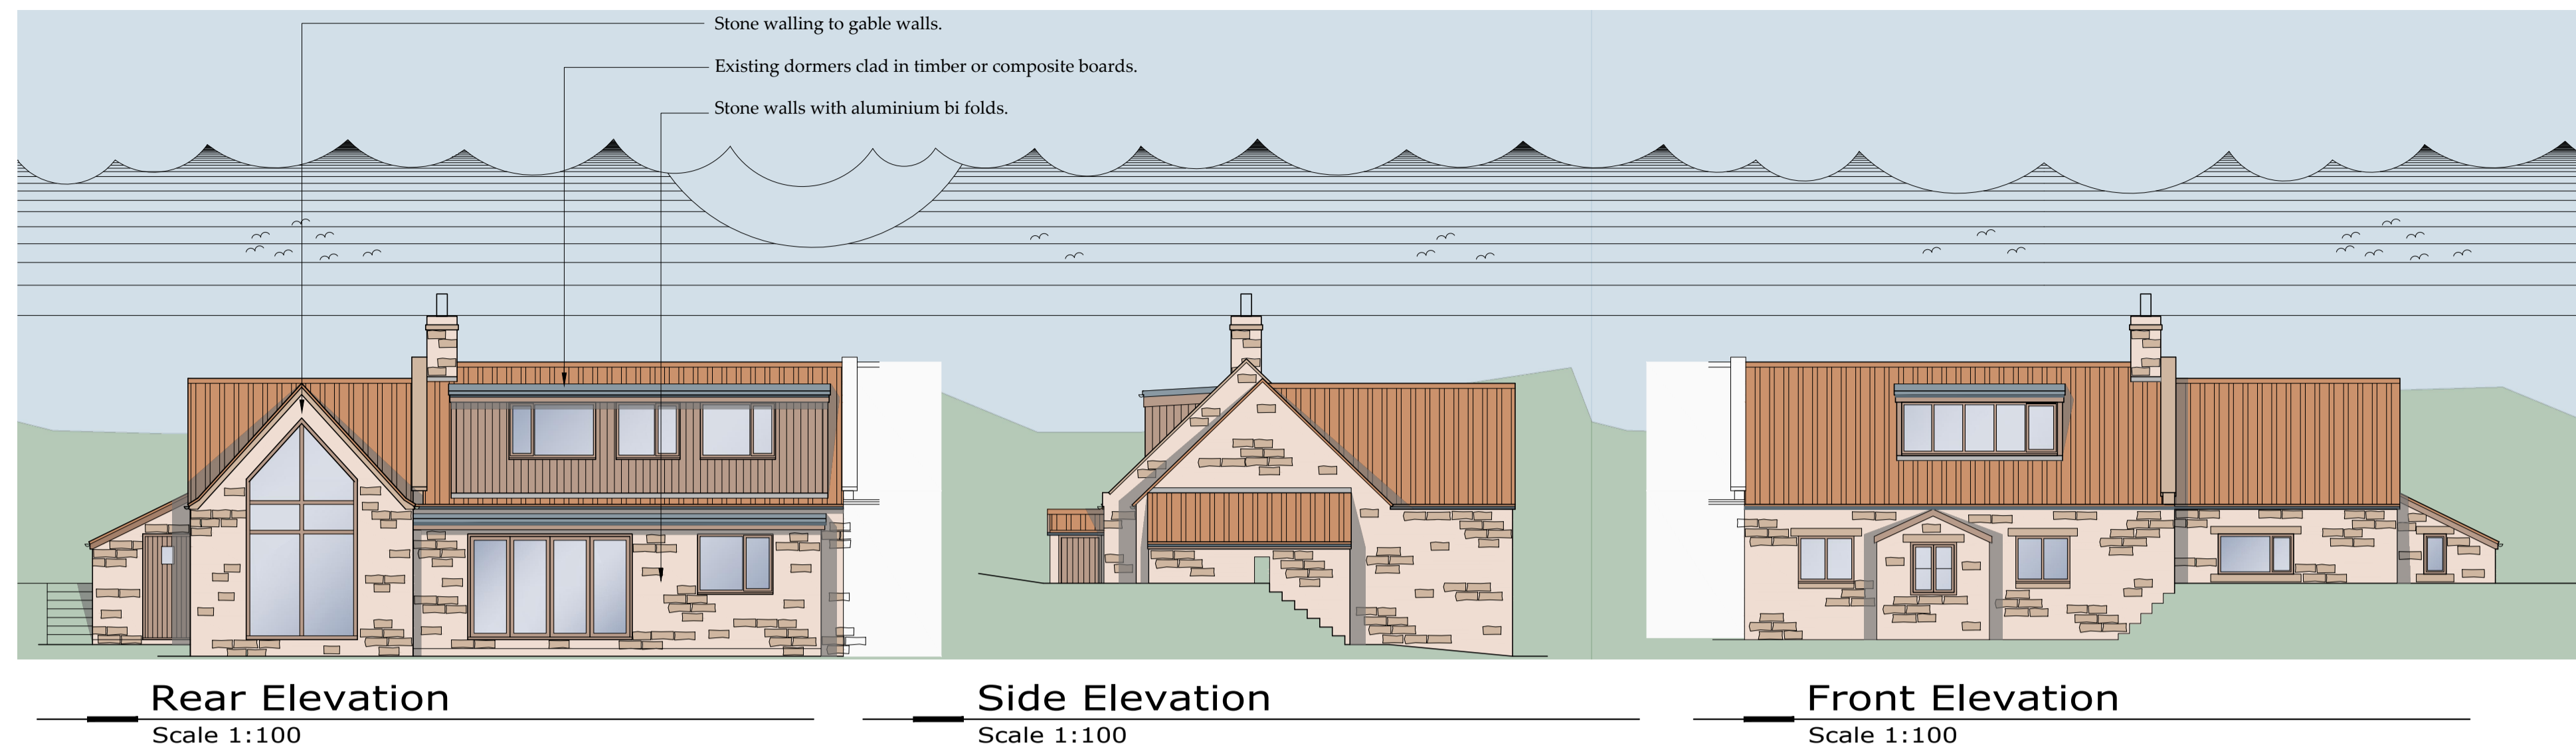

Ground Floor Plan
Scale 1:50

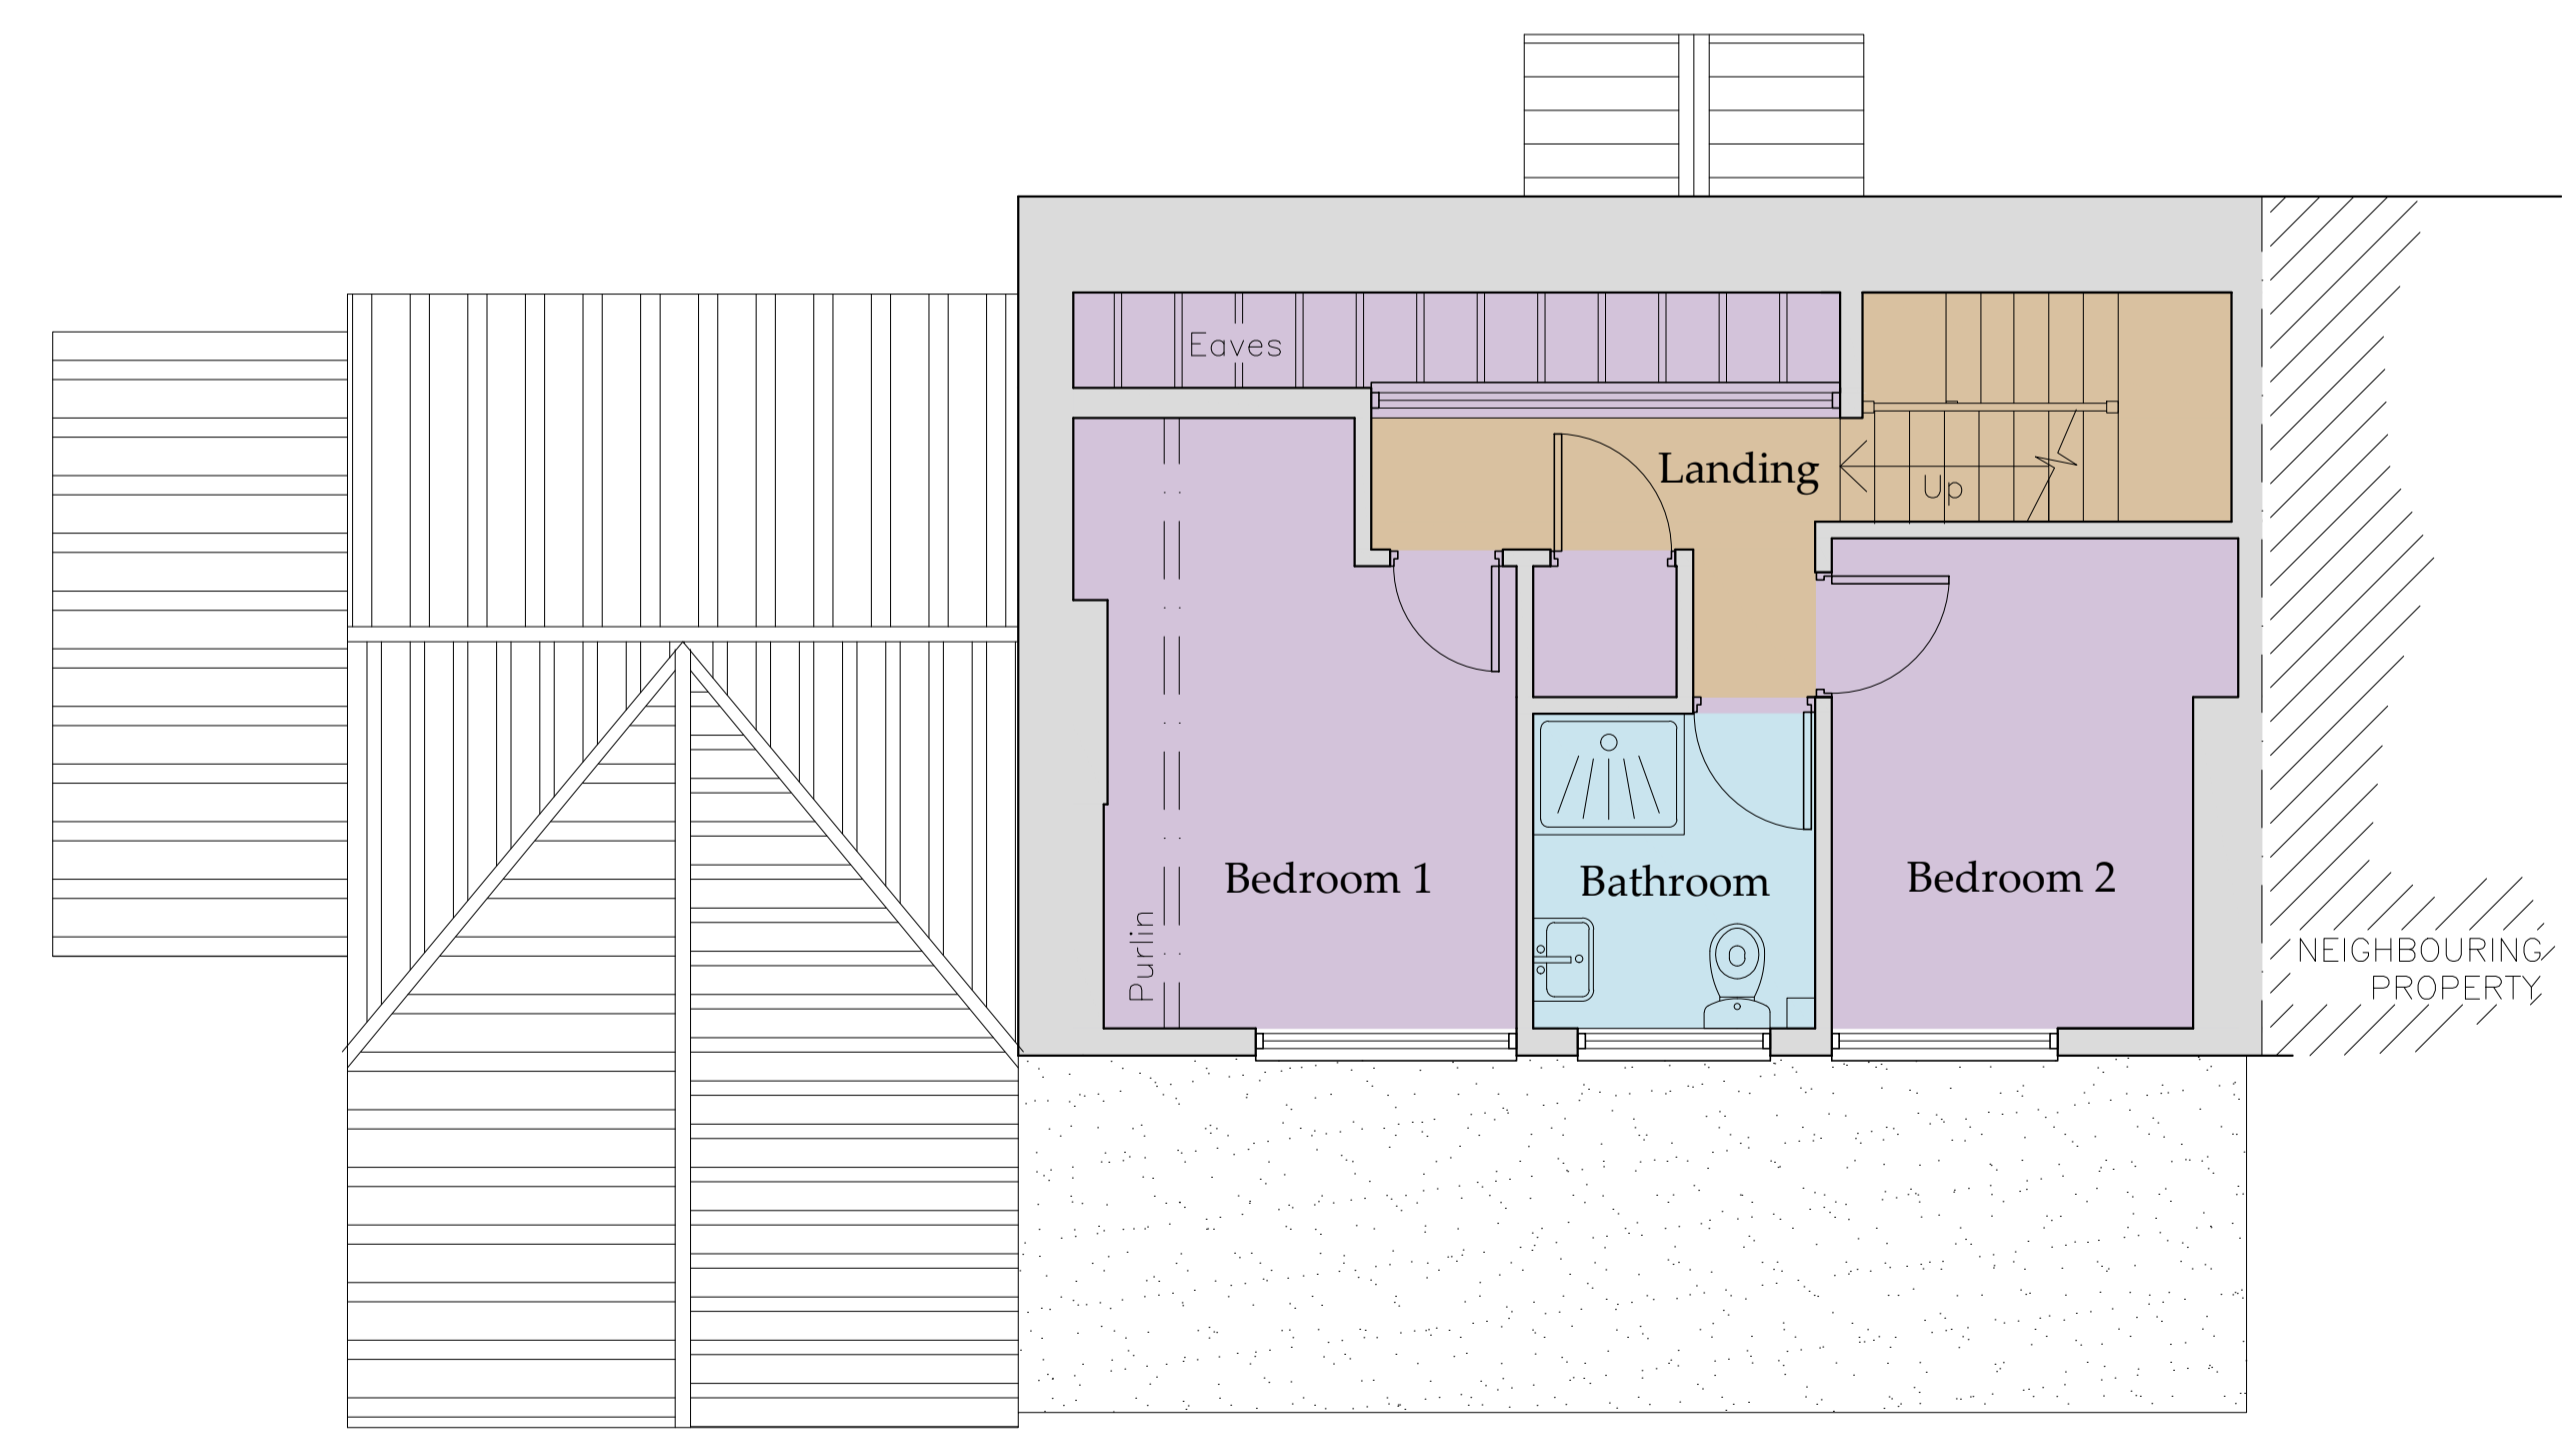

First Floor Plan
Scale 1:50

Drawings for planning and client consideration only

REV	DATE	BY	AMENDMENT
E	27/10/23	CE	Elevations added
D	13/10/23	CE	Gable amended
C	20/07/23	CE	Amended to suit client comments
B	26/05/23	CE	Rear elevation and amends
A	30.03.23	MK	First issue

BHD Design Ltd
 Airy Hill Manor
 Whitby
 North Yorks
 YO21 1QB

CLIENT:
 Sarah Little and Sam Leadley

PROJECT:
 Granary Cottage
 Sleights, Whitby

Drawing:
 Proposed
 Floor Plans

DRAWING STATUS:
 Preliminary

DRAWN: Marie Kay
 CHECKED: Neil Duffield

SCALE @ SIZE: 1:50 @ A1
 DATE: 30.03.2023

DRAWING No: D12531-04
 REV: E