

KEY
 Application Boundary

NYMNP
 22/11/2023

AMENDED



Detail Architects

WWW.DETAIL-ARCHITECTS.COM | +44 (0)115 328 13 15
 INSTA : @DETAIL-ARCHITECTS E : INFO@DETAIL-ARCHITECTS.COM

REV	DATE	DESCRIPTION

NOTES :

↑

DRAWING TITLE
Proposed Site Plan

CLIENT
Matthew Greenwood

DRAWN BY
RR


CHECKED BY
RB

**The Lilacs
 West Barnby, Whitby
 YO21 3SD**

PROJECT NO. 2023-072	DRAWING NO. P102	REV B
DRAWING STATUS PLANNING	SCALE 1:200 @A3	

DO NOT SCALE FROM THIS DRAWING. ALL DIMENSIONS ARE TO BE CHECKED ON SITE. ALL OMISSIONS AND DISCREPANCIES TO BE REPORTED TO THE ARCHITECT IMMEDIATELY. THIS DRAWING IS TO BE READ IN CONJUNCTION WITH ALL CONSULTANTS INFORMATION. DETAIL ARCHITECTS LTD RETAIN COPYRIGHT OF ALL INFORMATION IN THIS DRAWING

SITE KEY

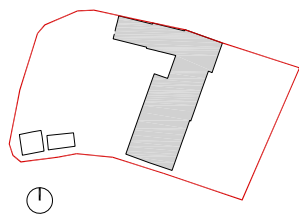

SCALE BAR



NYMNP

22/11/2023

AMENDED

Elevation 2



Section H



Section G



Section D



Section C



Section B



Section F



Elevation 4




Section A



Section E



Elevation 3

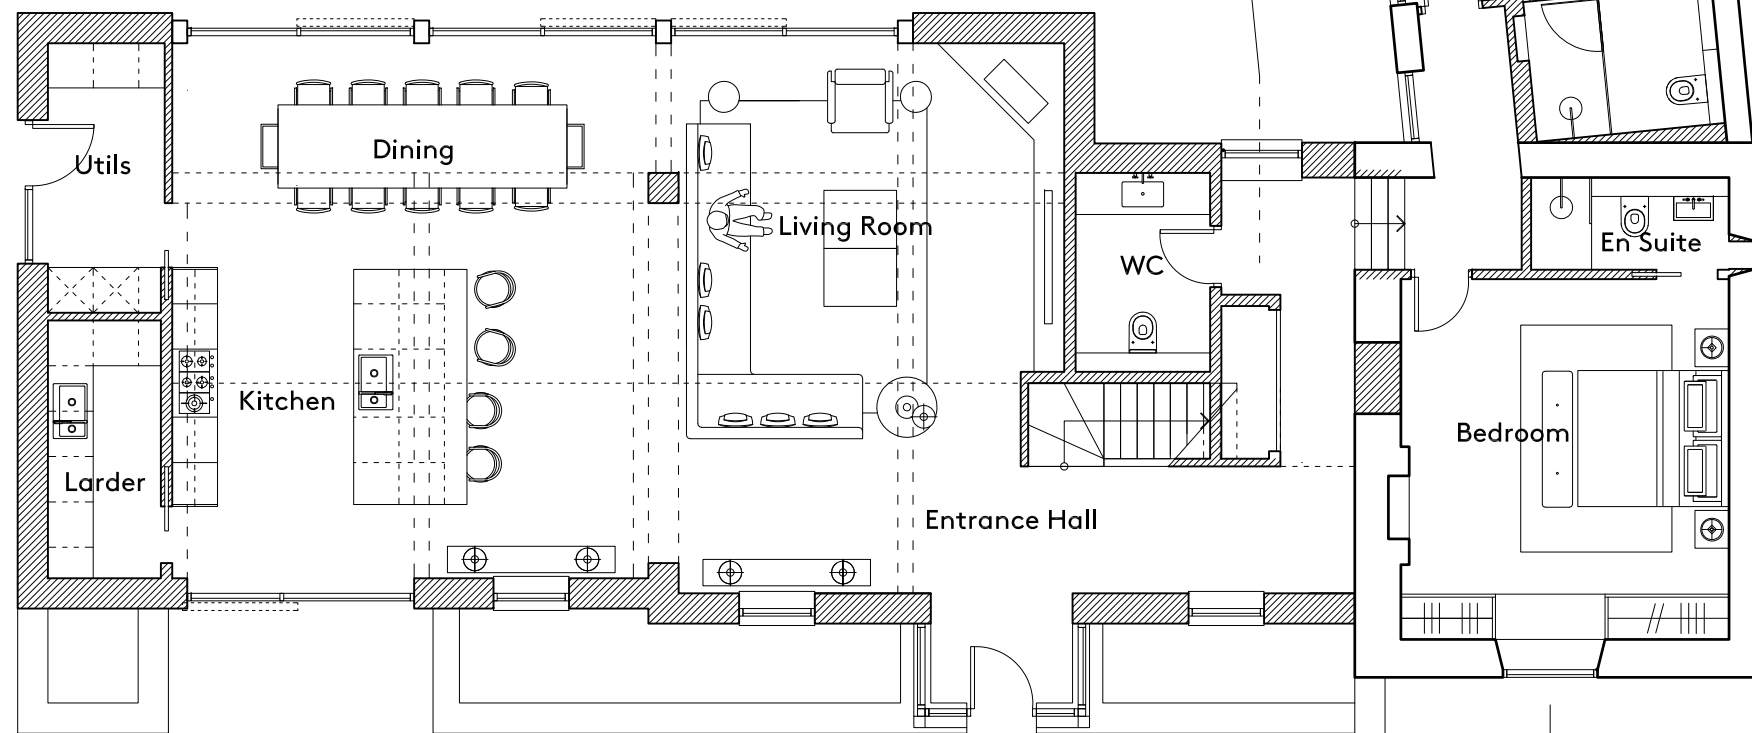

Elevation 1



Section I



Detail Architects

WWW.DETAIL-ARCHITECTS.COM | +44 (0)115 328 13 15
INSTA : @DETAIL_ARCHITECTS E : INFO@DETAIL-ARCHITECTS.COM

REV	DATE	DESCRIPTION

NOTES





DRAWING TITLE Proposed Ground Floor Plan	
CLIENT Matthew Greenwood	CHECKED BY RB
DRAWN BY RR	SCALE 1:100 @A3

DRAWING STATUS PLANNING		
PROJECT NO. 2023-072	DRAWING NO. P205	REV F
The Lilacs West Barnby, Whitby YO21 3SD		

DO NOT SCALE FROM THIS DRAWING. ALL DIMENSIONS ARE TO BE CHECKED ON SITE. ALL OMISSIONS AND DISCREPANCIES TO BE REPORTED TO THE ARCHITECT IMMEDIATELY. THIS DRAWING IS TO BE READ IN CONJUNCTION WITH ALL CONSULTANTS INFORMATION. DETAIL ARCHITECTS LTD RETAIN COPYRIGHT OF ALL INFORMATION IN THIS DRAWING

SITE KEY

 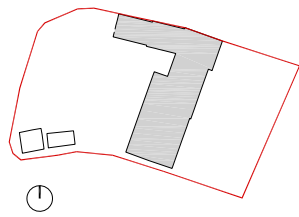

NYMNPA
22/11/2023

AMENDED

Elevation 2
↓

Section H
↓

Section G ←

Section D →

Section C →

Section B ←


Section F →

Elevation 4 →

Section A ↑

Section E ↑

← Elevation 3

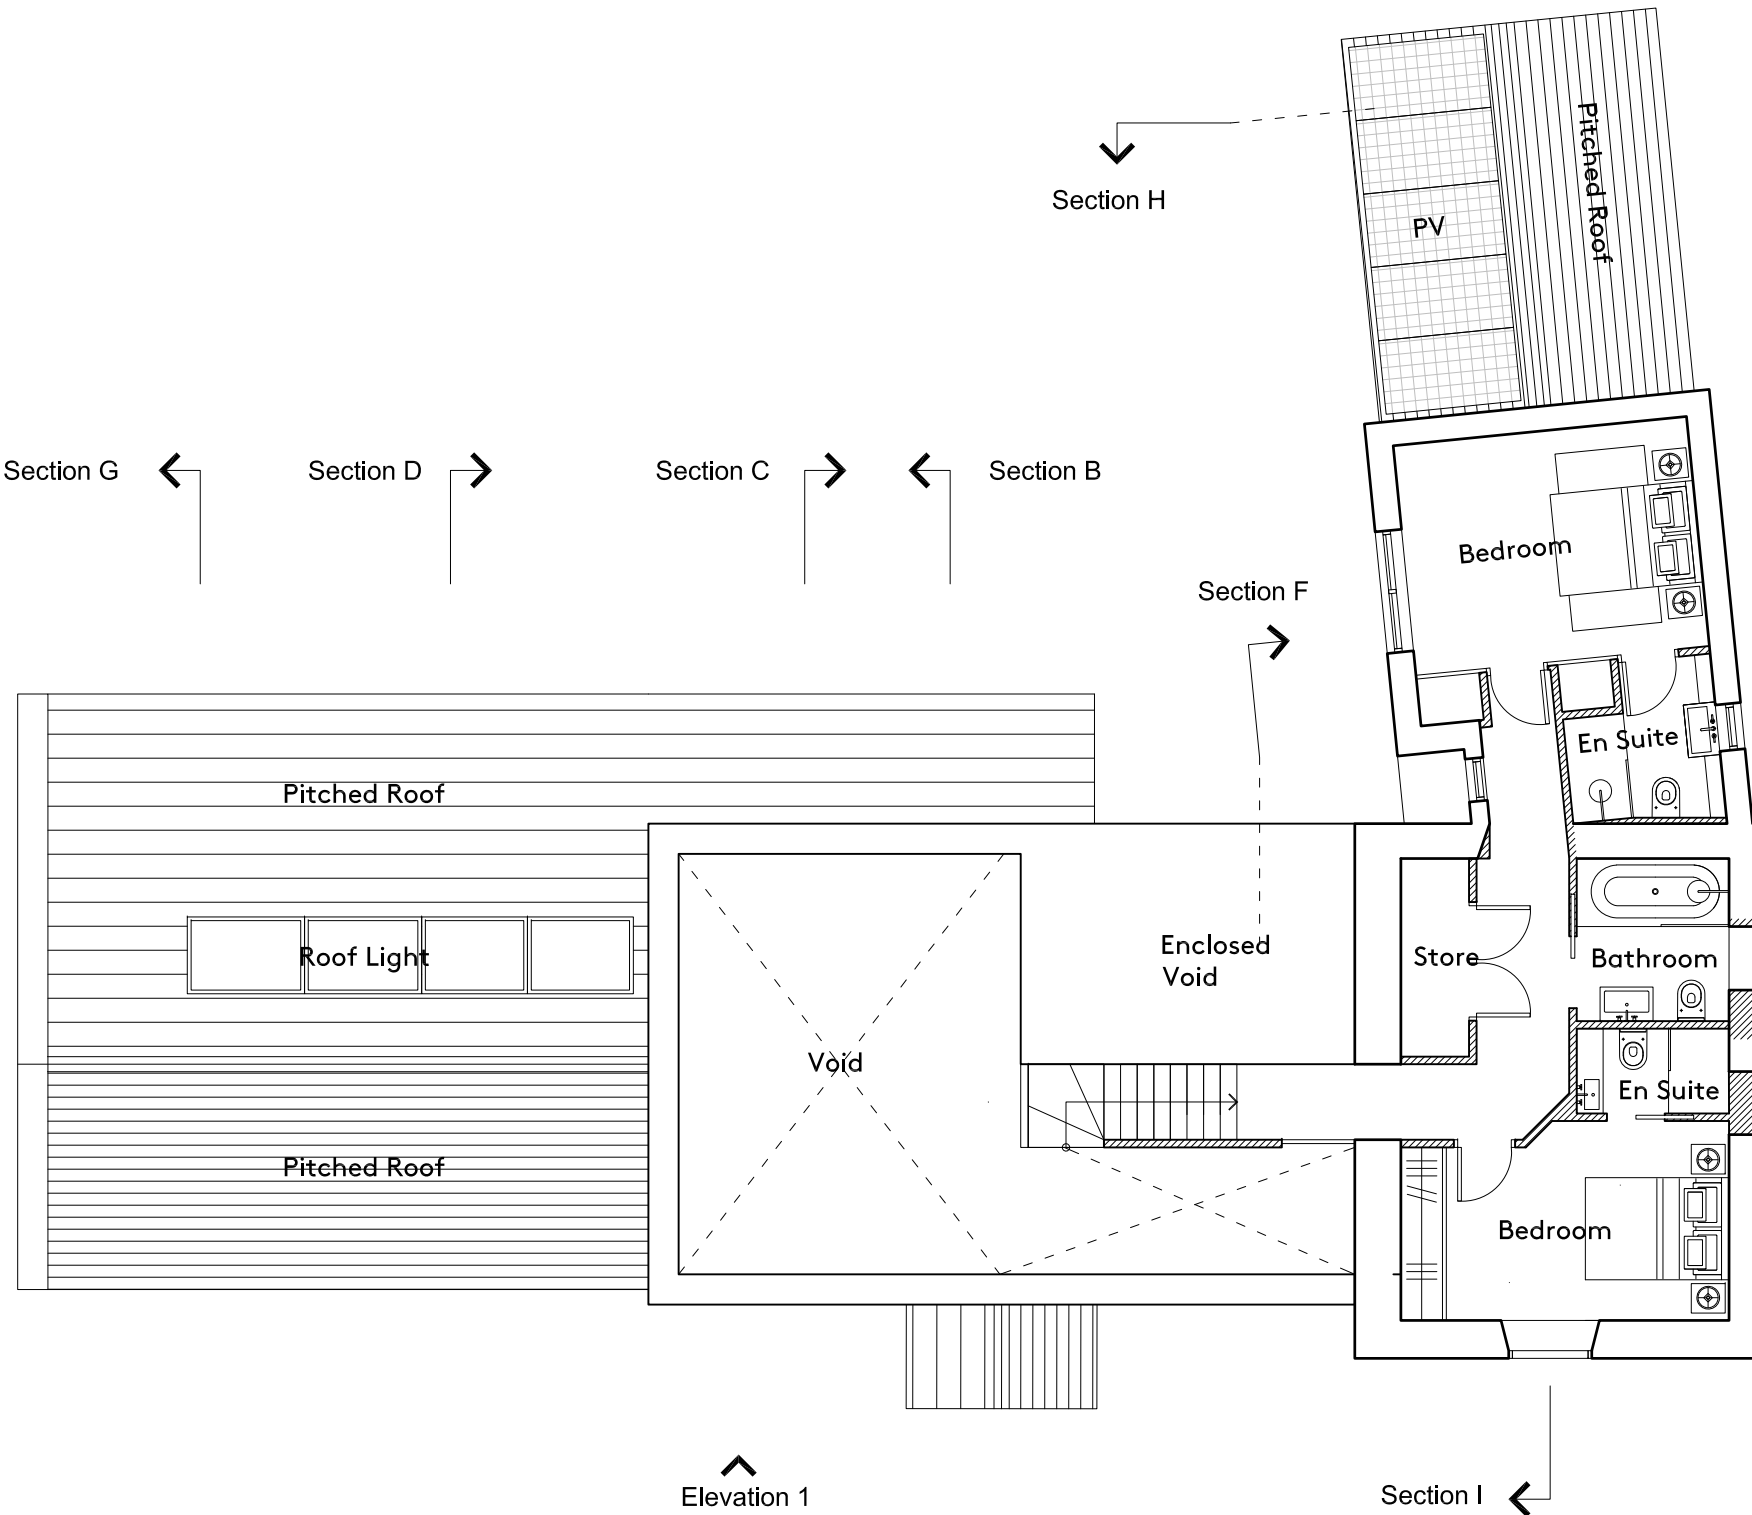

Detail Architects

WWW.DETAIL-ARCHITECTS.COM | +44 (0)115 328 13 15
INSTA : @DETAIL_ARCHITECTS E : INFO@DETAIL-ARCHITECTS.COM

REV	DATE	DESCRIPTION

NOTES :


DO NOT SCALE FROM THIS DRAWING. ALL DIMENSIONS ARE TO BE CHECKED ON SITE. ALL OMISSIONS AND DISCREPANCIES TO BE REPORTED TO THE ARCHITECT IMMEDIATELY. THIS DRAWING IS TO BE READ IN CONJUNCTION WITH ALL CONSULTANTS INFORMATION. DETAIL ARCHITECTS LTD RETAIN COPYRIGHT OF ALL INFORMATION IN THIS DRAWING



DRAWING TITLE Proposed First Floor Plan	
CLIENT Matthew Greenwood	CHECKED BY RB
DRAWN BY RR	CHECKED BY RB

DRAWING TITLE The Lilacs West Barnby, Whitby YO21 3SD		
PROJECT NO. 2023-072	DRAWING NO. P206	REV H
DRAWING STATUS PLANNING	SCALE 1:100 @A3	

SITE KEY

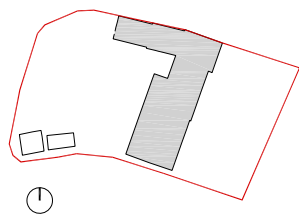

SCALE BAR



NYMNP
22/11/2023

AMENDED

Elevation 2
↓

Section H
↓

Section G ←

Section D →

Section C →

Section B ←


Section F →

Elevation 4 →

Section A ↑

Section E ↑

← Elevation 3

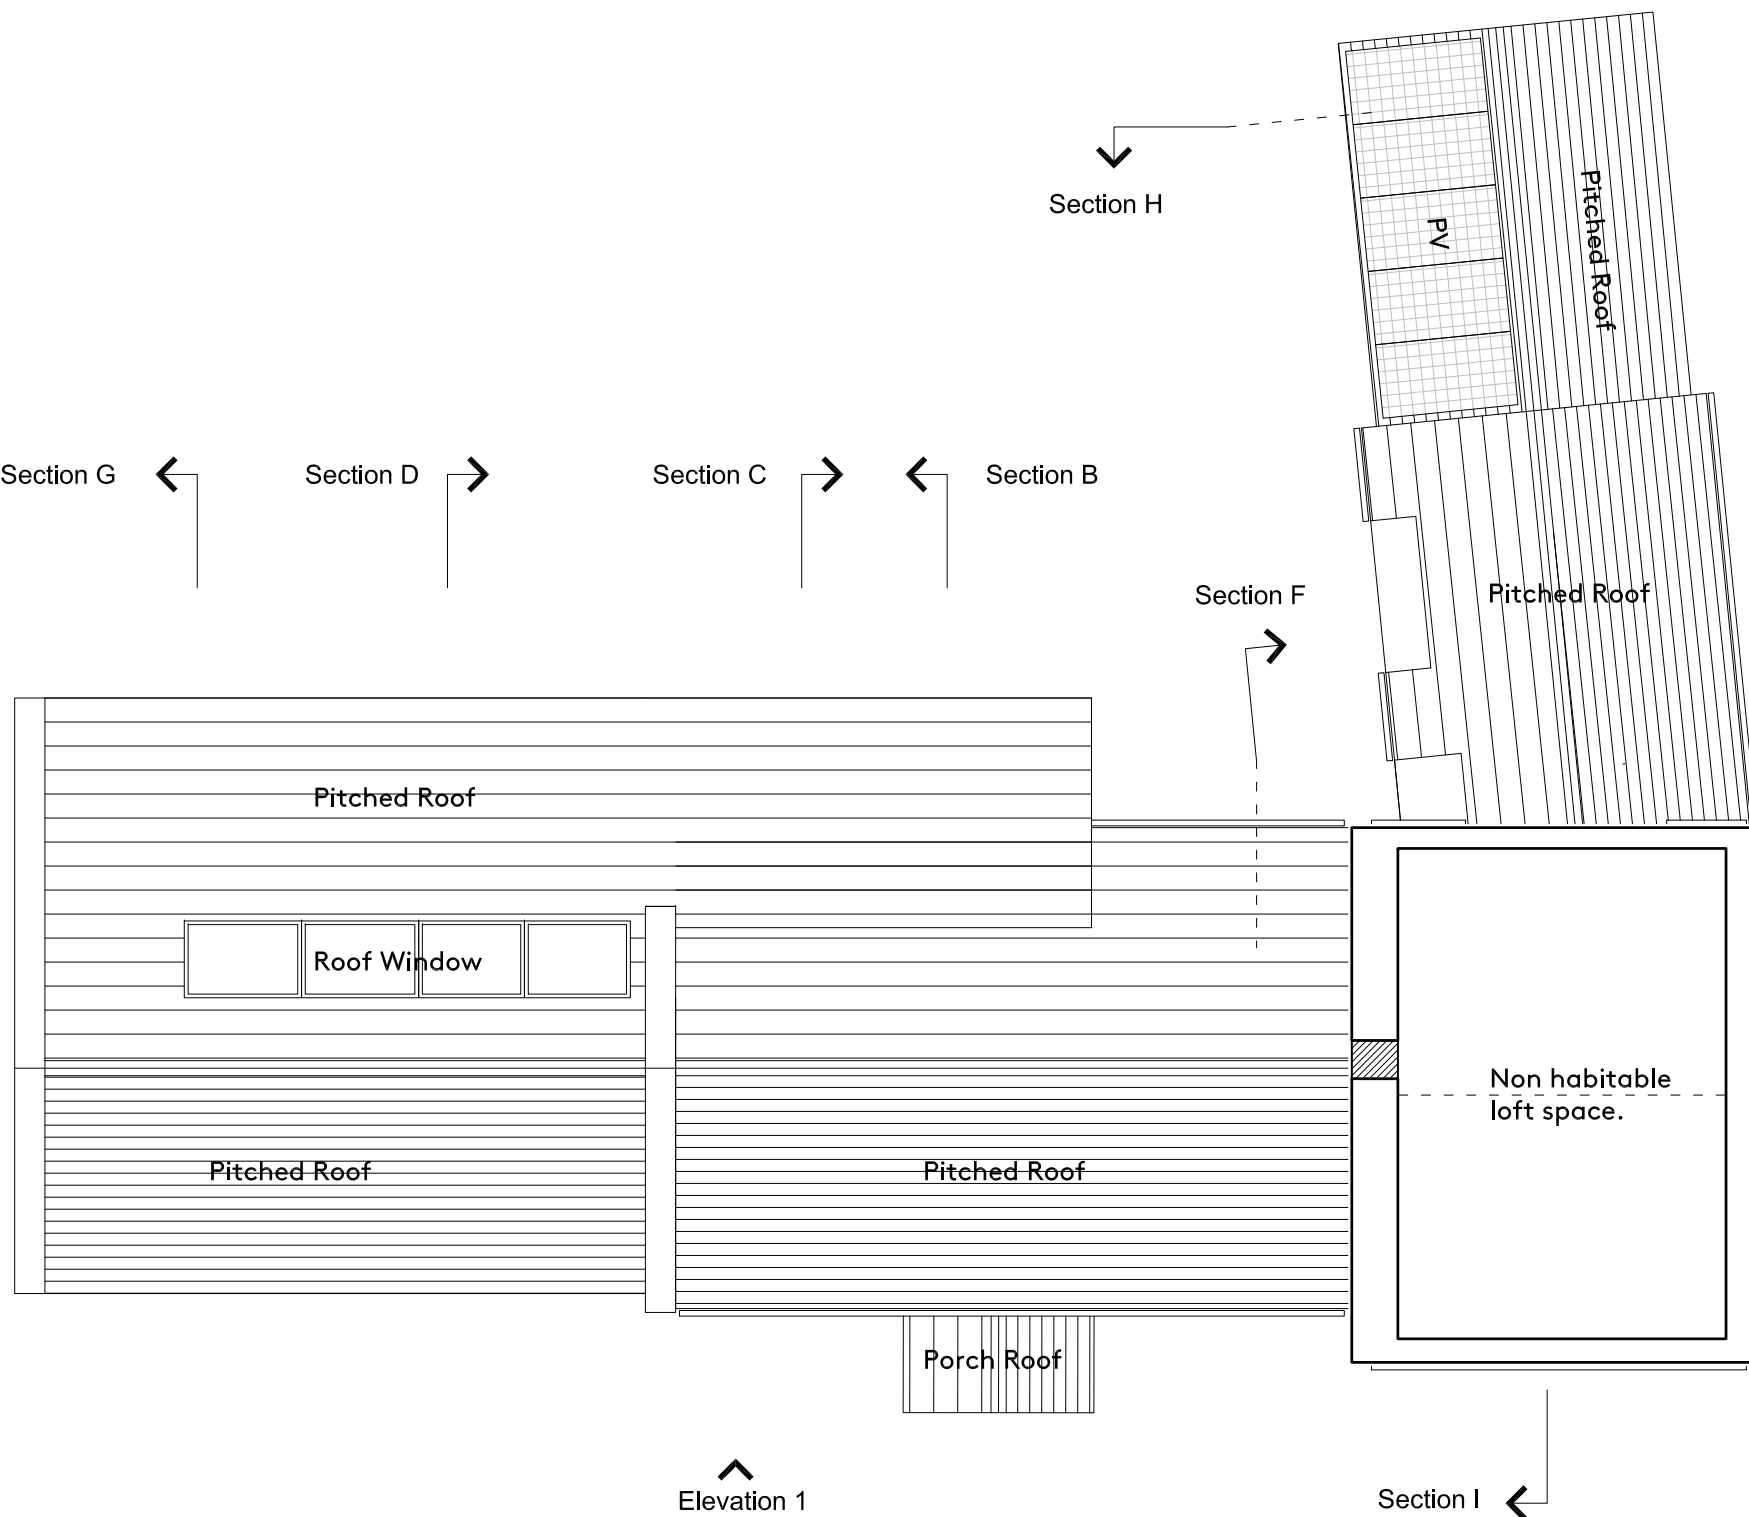

Detail Architects

WWW.DETAIL-ARCHITECTS.COM | +44 (0)115 328 13 15
INSTA : @DETAIL_ARCHITECTS E : INFO@DETAIL-ARCHITECTS.COM

REV	DATE	DESCRIPTION

NOTES :



DRAWING TITLE
Proposed Second Floor Plan

**The Lilacs
West Barnby, Whitby
YO21 3SD**

CLIENT
Matthew Greenwood

PROJECT NO.
2023-072

DRAWING NO.
P207

REV
C

DRAWN BY
RR


CHECKED BY
RB

DRAWING STATUS
PLANNING

SCALE
1:100 @A3

DO NOT SCALE FROM THIS DRAWING. ALL DIMENSIONS ARE TO BE CHECKED ON SITE. ALL OMISSIONS AND DISCREPANCIES TO BE REPORTED TO THE ARCHITECT IMMEDIATELY. THIS DRAWING IS TO BE READ IN CONJUNCTION WITH ALL CONSULTANTS INFORMATION. DETAIL ARCHITECTS LTD RETAIN COPYRIGHT OF ALL INFORMATION IN THIS DRAWING

SITE KEY

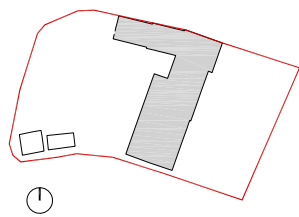

SCALE BAR



NYMNP
22/11/2023

AMENDED

Elevation 2
↓

Section H
↓

Section G ←

Section D →

Section C →

Section B ←


Section F →

Elevation 4 →

Section A ↑

Section E ↑

← Elevation 3

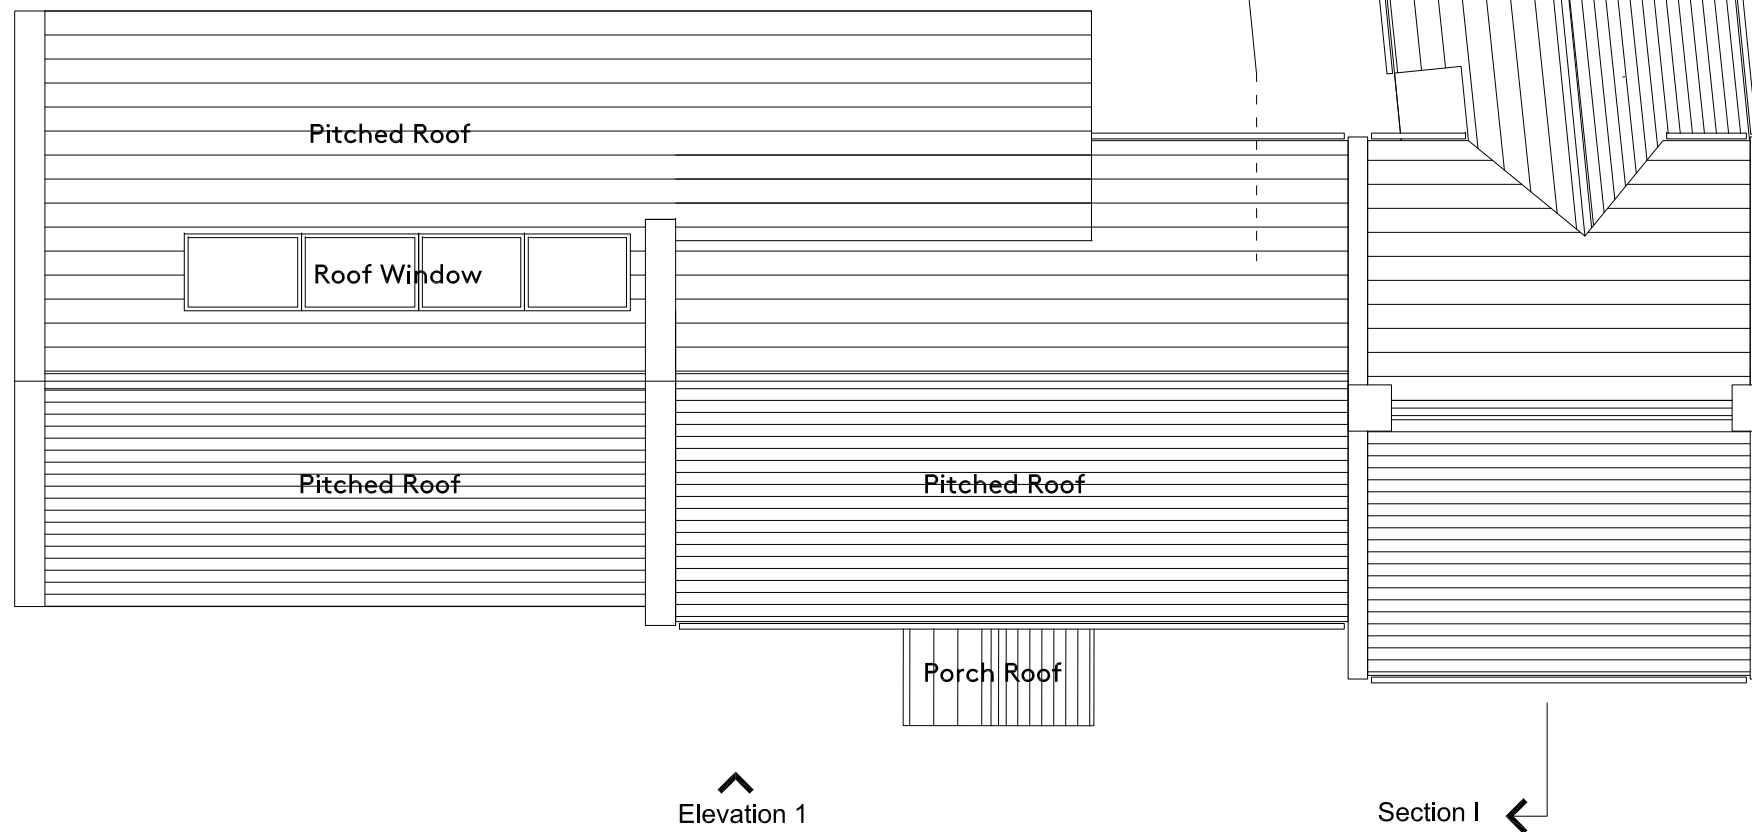

Detail Architects

WWW.DETAIL-ARCHITECTS.COM | +44 (0)115 328 13 15
INSTA : @DETAIL_ARCHITECTS E : INFO@DETAIL-ARCHITECTS.COM

REV	DATE	DESCRIPTION

NOTES :



DRAWING TITLE
Proposed Roof Plan

**The Lilacs
West Barnby, Whitby
YO21 3SD**

CLIENT
Matthew Greenwood

PROJECT NO.
2023-072

DRAWING NO.
P208

REV
C

DRAWN BY
RR


CHECKED BY
RB

DRAWING STATUS
PLANNING

SCALE
1:100 @A3

DO NOT SCALE FROM THIS DRAWING. ALL DIMENSIONS ARE TO BE CHECKED ON SITE. ALL OMISSIONS AND DISCREPANCIES TO BE REPORTED TO THE ARCHITECT IMMEDIATELY. THIS DRAWING IS TO BE READ IN CONJUNCTION WITH ALL CONSULTANTS INFORMATION. DETAIL ARCHITECTS LTD RETAIN COPYRIGHT OF ALL INFORMATION IN THIS DRAWING

SITE KEY

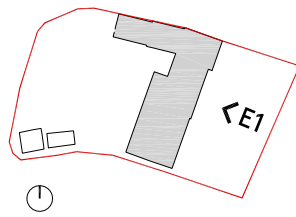

NYMNP

22/11/2023

AMENDED

SCALE BAR




Materials Key

Existing

- 1 : Red pan tile roof
- 2 : Coursed stone
- 3 : Stone coping
- 4 : Chimney
- 5 : Timber Windows
- 6 : Dormer
- 7 : Timber Door(s)
- 8 : UPVC Glazing
- 9 : Aluminium glazing
- 10 : Stone Cladding

Proposed / New

- 11 : Red pan tile roof
- 12 : Coursed Stone
- 13 : Dormer
- 14 : Guttering (black)
- 15 : Smooth stone coping
- 16 : Smooth stone header/cill
- 17 : Timber windows (Heritage Grey)
- 18 : Timber (natural) porch
- 19 : Entrance Door (Heritage Colour)
- 20 : Stone garden wall
- 21 : Aluminum Sliding Door
- 22 : Timber gate & fence
- 23 : Timber beam & column (natural)
- 24 : Roof window
- 25 : Aluminium Windows
- 26 : Through colour render (off white)
- 27 : Obscure glazing
- 28 : Bird Box (Inbuilt)
- 29 : Bat Box (Inbuilt)
- 30 : PV Panels

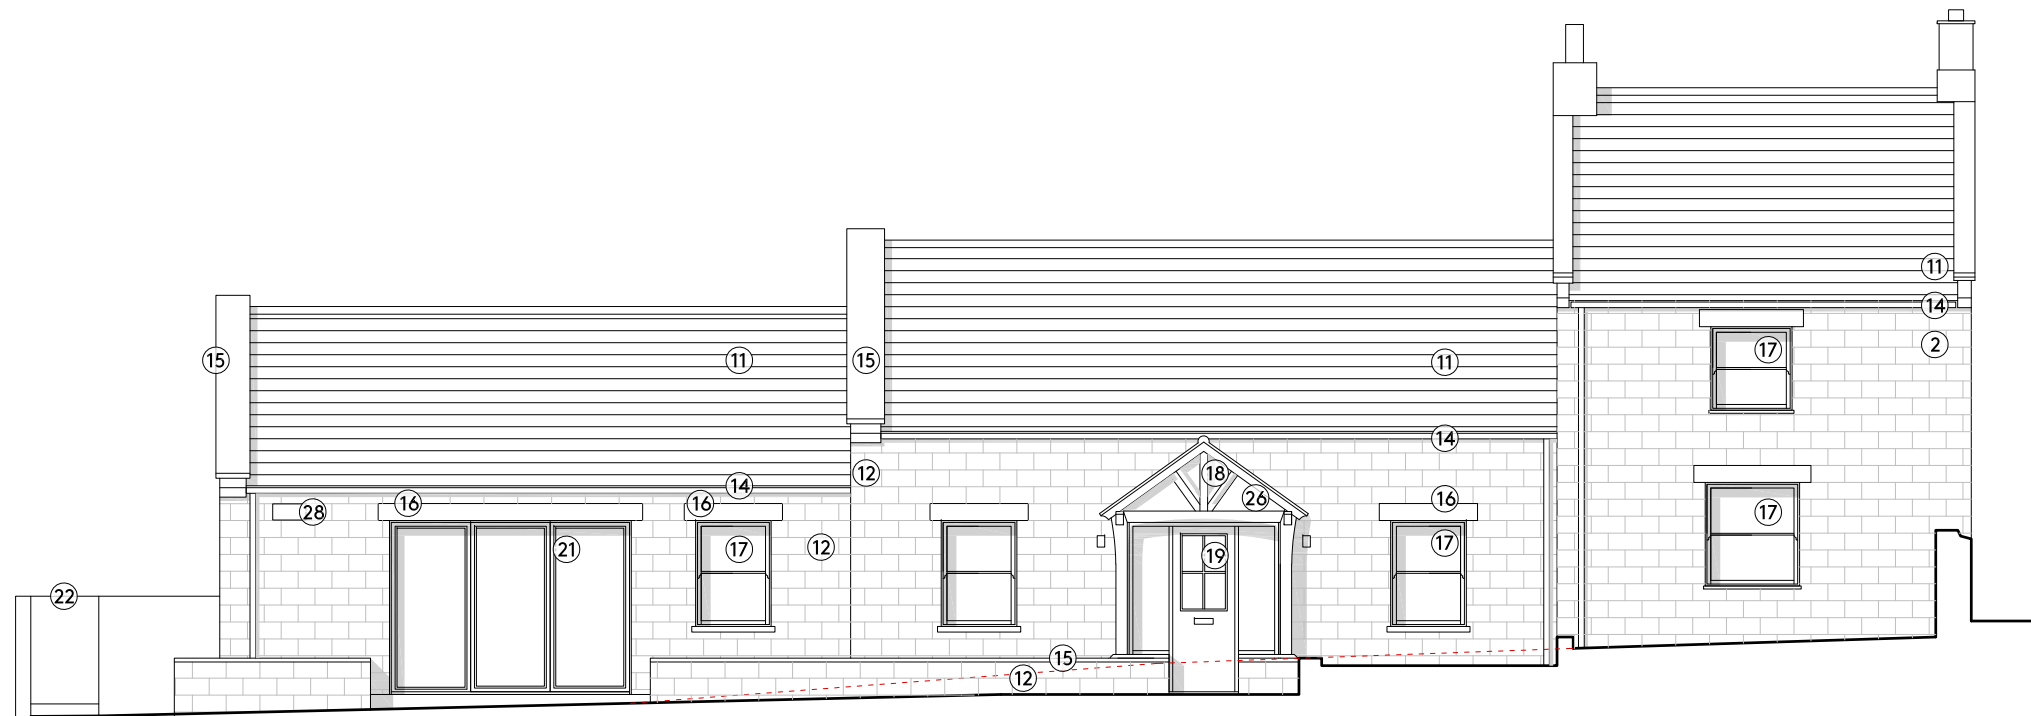

Detail Architects

WWW.DETAIL-ARCHITECTS.COM | +44 (0)115 328 13 15
 INSTA : @DETAIL_ARCHITECTS E : INFO@DETAIL-ARCHITECTS.COM

REV	DATE	DESCRIPTION


NOTES :

DRAWING TITLE Proposed Elevation 1	
CLIENT Matthew Greenwood	CHECKED BY RB
DRAWN BY RR	SCALE 1:100 @A3

DRAWING TITLE The Lilacs West Barnby, Whitby YO21 3SD		
PROJECT NO. 2023-072	DRAWING NO. P220	REV D
DRAWING STATUS PLANNING	SCALE 1:100 @A3	

DO NOT SCALE FROM THIS DRAWING. ALL DIMENSIONS ARE TO BE CHECKED ON SITE. ALL OMISSIONS AND DISCREPANCIES TO BE REPORTED TO THE ARCHITECT IMMEDIATELY. THIS DRAWING IS TO BE READ IN CONJUNCTION WITH ALL CONSULTANTS INFORMATION. DETAIL ARCHITECTS LTD RETAIN COPYRIGHT OF ALL INFORMATION IN THIS DRAWING

SITE KEY

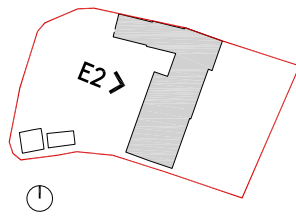

NYMNP

22/11/2023

AMENDED

SCALE BAR




Materials Key

Existing

- 1 : Red pan tile roof
- 2 : Coursed stone
- 3 : Stone coping
- 4 : Chimney
- 5 : Timber Windows
- 6 : Dormer
- 7 : Timber Door(s)
- 8 : UPVC Glazing
- 9 : Aluminium glazing
- 10 : Stone Cladding

Proposed / New

- 11 : Red pan tile roof
- 12 : Coursed Stone
- 13 : Dormer
- 14 : Guttering (black)
- 15 : Smooth stone coping
- 16 : Smooth stone header/cill
- 17 : Timber windows (Heritage Grey)
- 18 : Timber (natural) porch
- 19 : Entrance Door (Heritage Colour)
- 20 : Stone garden wall
- 21 : Aluminum Sliding Door
- 22 : Timber gate & fence
- 23 : Timber beam & column (natural)
- 24 : Roof window
- 25 : Aluminium Windows
- 26 : Through colour render (off white)
- 27 : Obscure glazing
- 28 : Bird Box (Inbuilt)
- 29 : Bat Box (Inbuilt)

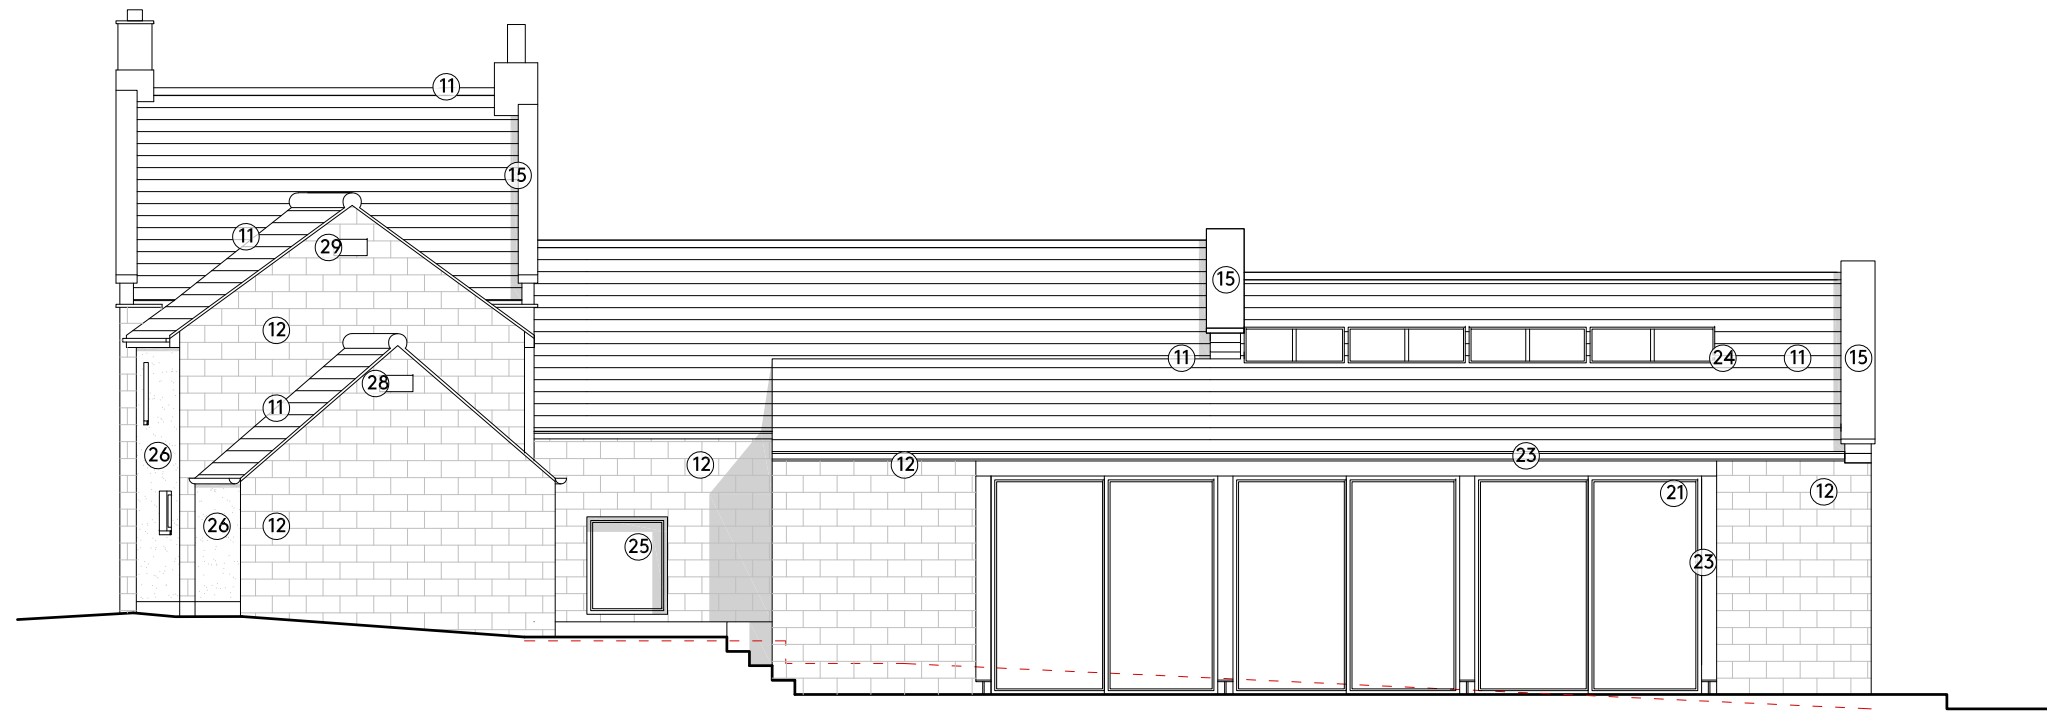

Detail Architects

WWW.DETAIL-ARCHITECTS.COM | +44 (0)115 328 13 15
 INSTA : @DETAIL-ARCHITECTS E : INFO@DETAIL-ARCHITECTS.COM

DO NOT SCALE FROM THIS DRAWING. ALL DIMENSIONS ARE TO BE CHECKED ON SITE. ALL OMISSIONS AND DISCREPANCIES TO BE REPORTED TO THE ARCHITECT IMMEDIATELY. THIS DRAWING IS TO BE READ IN CONJUNCTION WITH ALL CONSULTANTS INFORMATION. DETAIL ARCHITECTS LTD RETAIN COPYRIGHT OF ALL INFORMATION IN THIS DRAWING


REV	DATE	DESCRIPTION

NOTES :

DRAWING TITLE Proposed Elevation 2	
CLIENT Matthew Greenwood	DRAWING NO. P221
DRAWN BY RR	CHECKED BY RB

DRAWING TITLE The Lilacs West Barnby, Whitby YO21 3SD		
PROJECT NO. 2023-072	DRAWING NO. P221	REV F
DRAWING STATUS PLANNING	SCALE 1:100 @A3	

SITE KEY

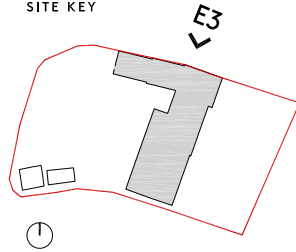

NYMNP

22/11/2023

AMENDED

SCALE BAR




Materials Key

Existing

- 1 : Red pan tile roof
- 2 : Coursed stone
- 3 : Stone coping
- 4 : Chimney
- 5 : Timber Windows
- 6 : Dormer
- 7 : Timber Door(s)
- 8 : UPVC Glazing
- 9 : Aluminium glazing
- 10 : Stone Cladding

Proposed / New

- 11 : Red pan tile roof
- 12 : Coursed Stone
- 13 : Dormer
- 14 : Guttering (black)
- 15 : Smooth stone coping
- 16 : Smooth stone header/cill
- 17 : Timber windows (Heritage Grey)
- 18 : Timber (natural) porch
- 19 : Entrance Door (Heritage Colour)
- 20 : Stone garden wall
- 21 : Aluminum Sliding Door
- 22 : Timber gate & fence
- 23 : Timber beam & column (natural)
- 24 : Roof window
- 25 : Aluminium Windows
- 26 : Through colour render (off white)
- 27 : Obscure glazing

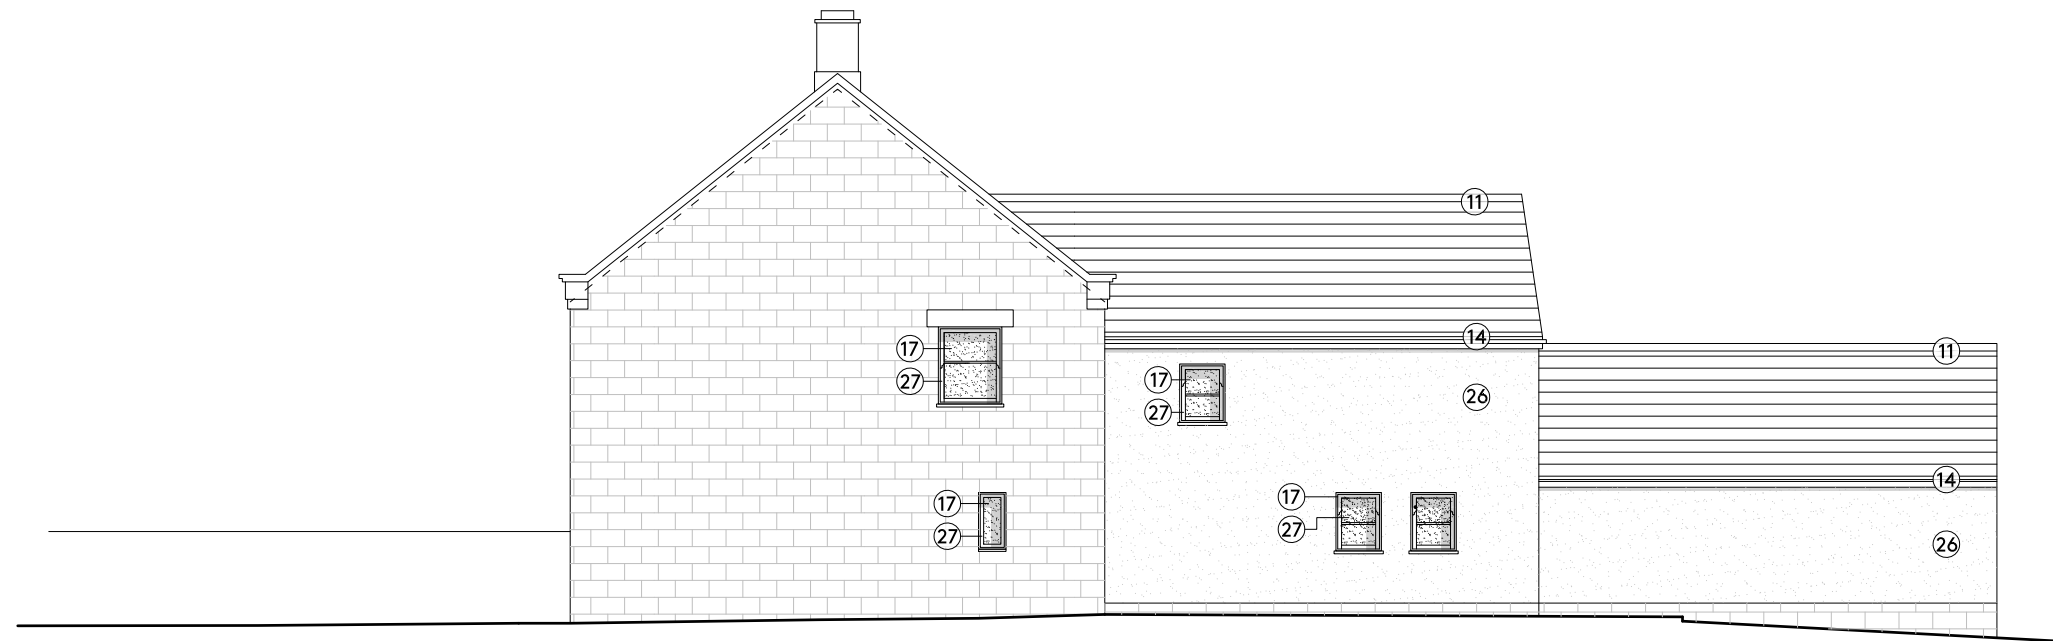

Detail Architects

WWW.DETAIL-ARCHITECTS.COM | +44 (0)115 328 13 15
 INSTA : @DETAIL-ARCHITECTS E : INFO@DETAIL-ARCHITECTS.COM

REV	DATE	DESCRIPTION


NOTES :

DRAWING TITLE	
Proposed Elevation 3	
CLIENT	Matthew Greenwood
DRAWN BY	RR
CHECKED BY	RB

DRAWING TITLE		
The Lilacs West Barnby, Whitby YO21 3SD		
PROJECT NO.	DRAWING NO.	REV
2023-072	P222	B
DRAWING STATUS	SCALE	
PLANNING	1:100 @A3	

DO NOT SCALE FROM THIS DRAWING. ALL DIMENSIONS ARE TO BE CHECKED ON SITE. ALL OMISSIONS AND DISCREPANCIES TO BE REPORTED TO THE ARCHITECT IMMEDIATELY. THIS DRAWING IS TO BE READ IN CONJUNCTION WITH ALL CONSULTANTS INFORMATION. DETAIL ARCHITECTS LTD RETAIN COPYRIGHT OF ALL INFORMATION IN THIS DRAWING

SITE KEY

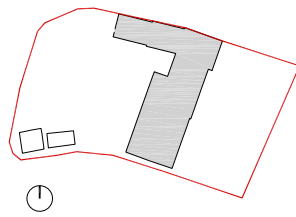

NYMNPA

22/11/2023

AMENDED

SCALE BAR



Materials Key

Existing

- 1 : Red pan tile roof
- 2 : Coursed stone
- 3 : Stone coping
- 4 : Chimney
- 5 : Timber Windows
- 6 : Dormer
- 7 : Timber Door(s)
- 8 : UPVC Glazing
- 9 : Aluminium glazing
- 10 : Stone Cladding

Proposed / New

- 11 : Red pan tile roof
- 12 : Coursed Stone
- 13 : Dormer
- 14 : Guttering (black)
- 15 : Smooth stone coping
- 16 : Smooth stone header/cill
- 17 : Timber windows (Heritage Grey)
- 18 : Timber (natural) porch
- 19 : Entrance Door (Heritage Colour)
- 20 : Stone garden wall
- 21 : Aluminum Sliding Door
- 22 : Timber gate & fence
- 23 : Timber beam & column (natural)
- 24 : Roof window
- 25 : Aluminium Windows
- 26 : Through colour render (off white)
- 27 : Obscure glazing
- 28 : Bird Box (Inbuilt)
- 29 : Bat Box (Inbuilt)
- 30 : PV Panels



Detail Architects

WWW.DETAIL-ARCHITECTS.COM | +44 (0)115 328 13 15
INSTA : @DETAIL-ARCHITECTS E : INFO@DETAIL-ARCHITECTS.COM

REV	DATE	DESCRIPTION


NOTES :

DRAWING TITLE Proposed Elevation 4	
CLIENT Matthew Greenwood	
DRAWN BY RR	CHECKED BY RB

DRAWING TITLE The Lilacs West Barnby, Whitby YO21 3SD		
PROJECT NO. 2023-072	DRAWING NO. P223	REV B
DRAWING STATUS PLANNING	SCALE 1:100 @A3	

DO NOT SCALE FROM THIS DRAWING. ALL DIMENSIONS ARE TO BE CHECKED ON SITE. ALL OMISSIONS AND DISCREPANCIES TO BE REPORTED TO THE ARCHITECT IMMEDIATELY. THIS DRAWING IS TO BE READ IN CONJUNCTION WITH ALL CONSULTANTS INFORMATION. DETAIL ARCHITECTS LTD RETAIN COPYRIGHT OF ALL INFORMATION IN THIS DRAWING

SITE KEY

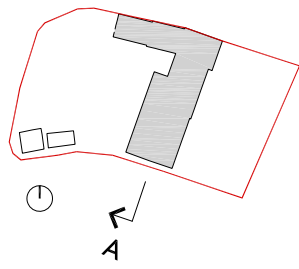


NYMNP

22/11/2023

AMENDED

SCALE BAR

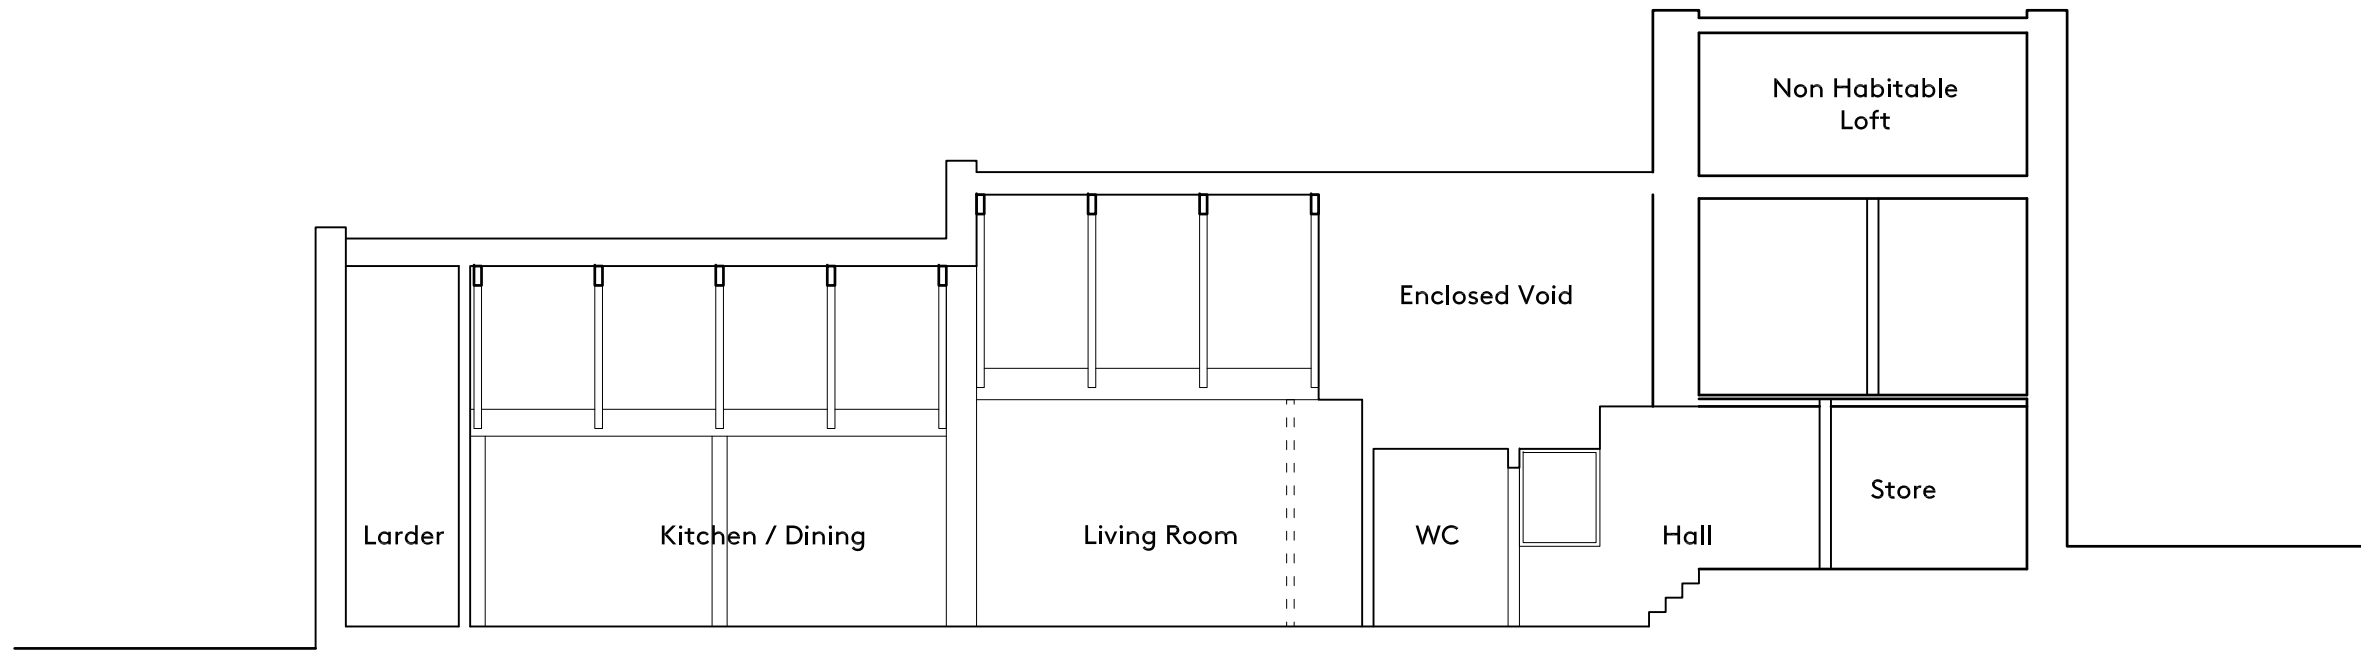

Detail Architects

WWW.DETAIL-ARCHITECTS.COM | +44 (0)113 328 13 13
INSTA : @DETAIL_ARCHITECTS E : INFO@DETAIL-ARCHITECTS.COM

REV	DATE	DESCRIPTION


NOTES :

DRAWING TITLE Proposed Section A	
CLIENT Matthew Greenwood	
DRAWN BY RR	CHECKED BY RB

DRAWING TITLE The Lilacs West Barnby, Whitby YO21 3SD		
PROJECT NO. 2023-072	DRAWING NO. P310	REV D
DRAWING STATUS PLANNING	SCALE 1:100 @A3	


DO NOT SCALE FROM THIS DRAWING. ALL DIMENSIONS ARE TO BE CHECKED ON SITE. ALL OMISSIONS AND DISCREPANCIES TO BE REPORTED TO THE ARCHITECT IMMEDIATELY. THIS DRAWING IS TO BE READ IN CONJUNCTION WITH ALL CONSULTANTS INFORMATION. DETAIL ARCHITECTS LTD RETAIN COPYRIGHT OF ALL INFORMATION IN THIS DRAWING

SITE KEY

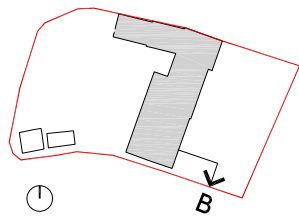

NYMNP
22/11/2023

SCALE BAR

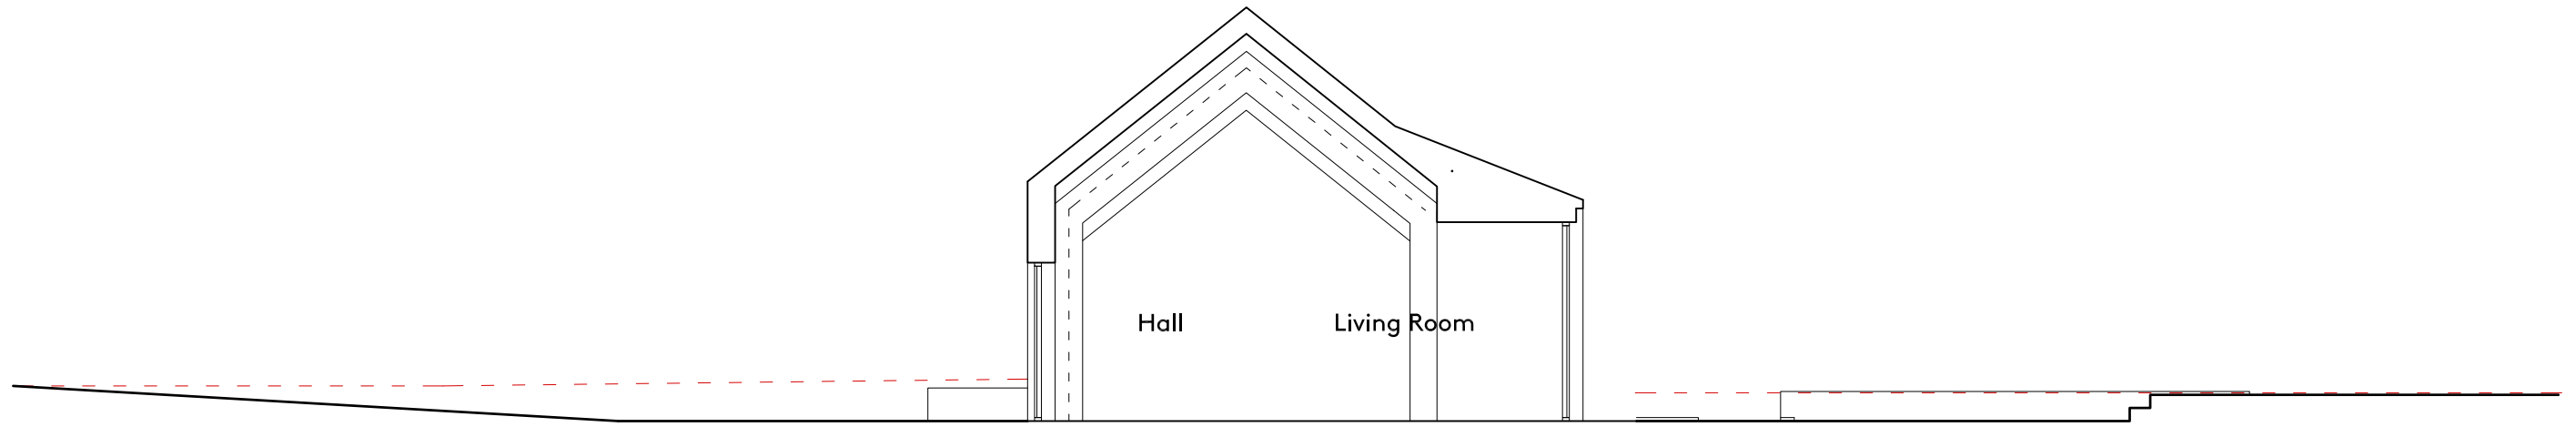

Detail Architects

WWW.DETAIL-ARCHITECTS.COM | +44 (0)115 328 13 15
INSTA : @DETAIL-ARCHITECTS E : INFO@DETAIL-ARCHITECTS.COM

REV	DATE	DESCRIPTION

NOTES :

DRAWING TITLE
Proposed Section B

CLIENT
Matthew Greenwood

DRAWN BY
RR


CHECKED BY
RB

**The Lilacs
West Barnby, Whitby
YO21 3SD**

PROJECT NO. 2023-072	DRAWING NO. P311	REV C
DRAWING STATUS PLANNING	SCALE 1:100 @A3	

DO NOT SCALE FROM THIS DRAWING. ALL DIMENSIONS ARE TO BE CHECKED ON SITE. ALL OMISSIONS AND DISCREPANCIES TO BE REPORTED TO THE ARCHITECT IMMEDIATELY. THIS DRAWING IS TO BE READ IN CONJUNCTION WITH ALL CONSULTANTS INFORMATION. DETAIL ARCHITECTS LTD RETAIN COPYRIGHT OF ALL INFORMATION IN THIS DRAWING


SITE KEY

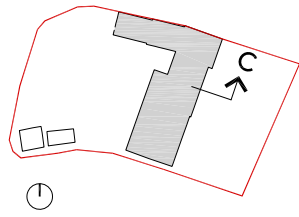

NYMNP

22/11/2023

SCALE BAR

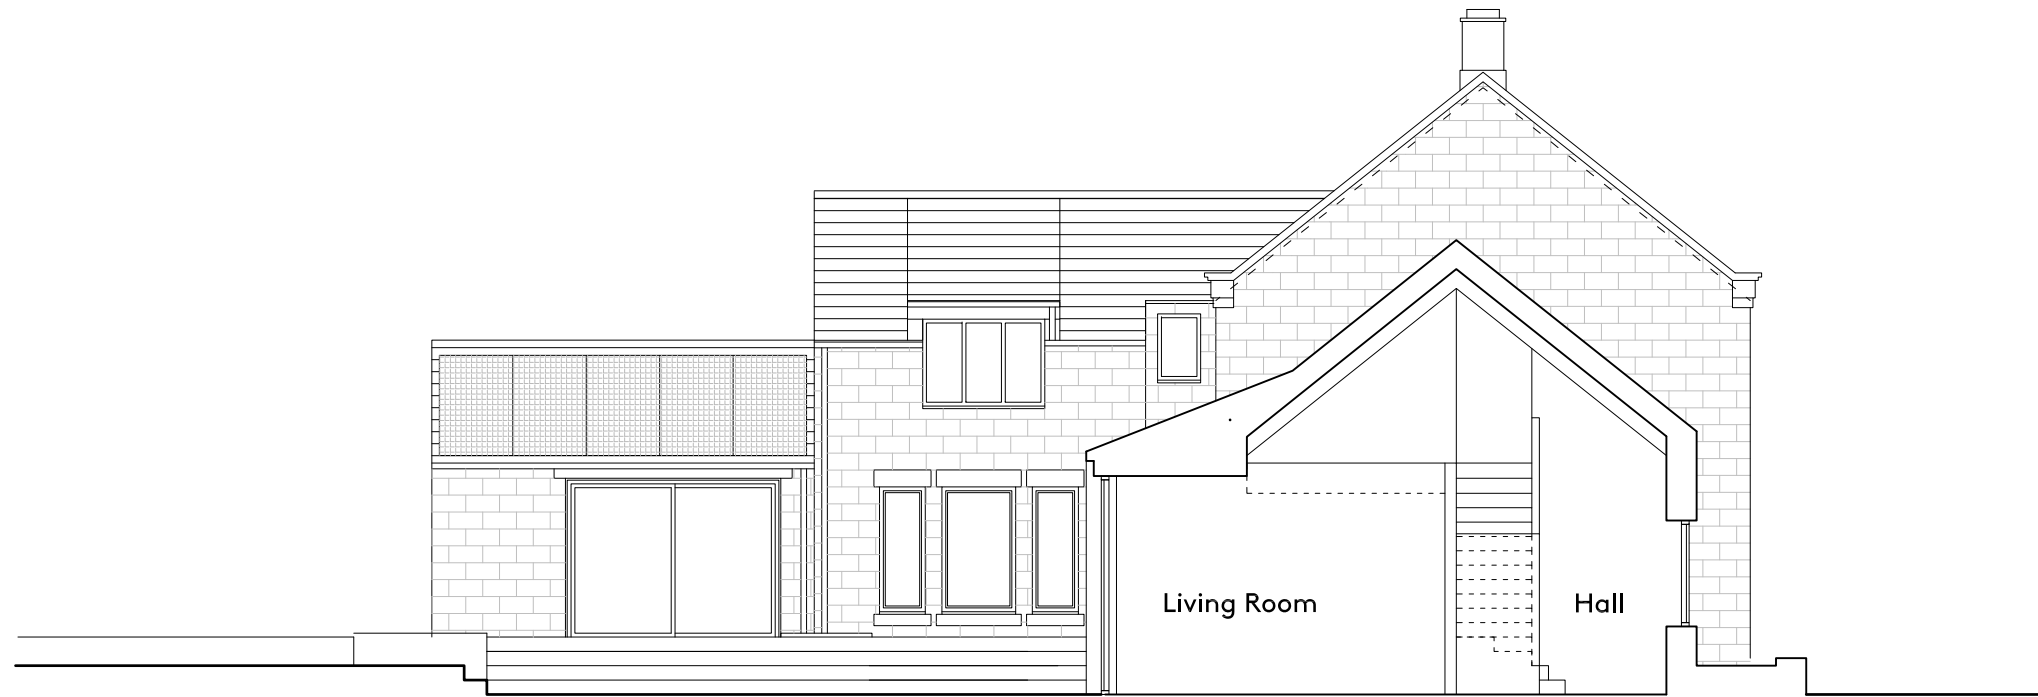

Detail Architects

WWW.DETAIL-ARCHITECTS.COM | +44 (0)115 328 13 15
INSTA : @DETAIL-ARCHITECTS E : INFO@DETAIL-ARCHITECTS.COM

REV	DATE	DESCRIPTION


NOTES :

DRAWING TITLE Proposed Section C	
CLIENT Matthew Greenwood	
DRAWN BY RR	CHECKED BY RB

DRAWING TITLE The Lilacs West Barnby, Whitby YO21 3SD		
PROJECT NO. 2023-072	DRAWING NO. P312	REV C
DRAWING STATUS PLANNING	SCALE 1:100 @A3	

DO NOT SCALE FROM THIS DRAWING. ALL DIMENSIONS ARE TO BE CHECKED ON SITE. ALL OMISSIONS AND DISCREPANCIES TO BE REPORTED TO THE ARCHITECT IMMEDIATELY. THIS DRAWING IS TO BE READ IN CONJUNCTION WITH ALL CONSULTANTS INFORMATION. DETAIL ARCHITECTS LTD RETAIN COPYRIGHT OF ALL INFORMATION IN THIS DRAWING

SITE KEY

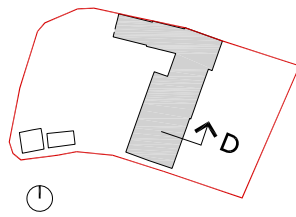


NYMNP

22/11/2023

AMENDED

SCALE BAR

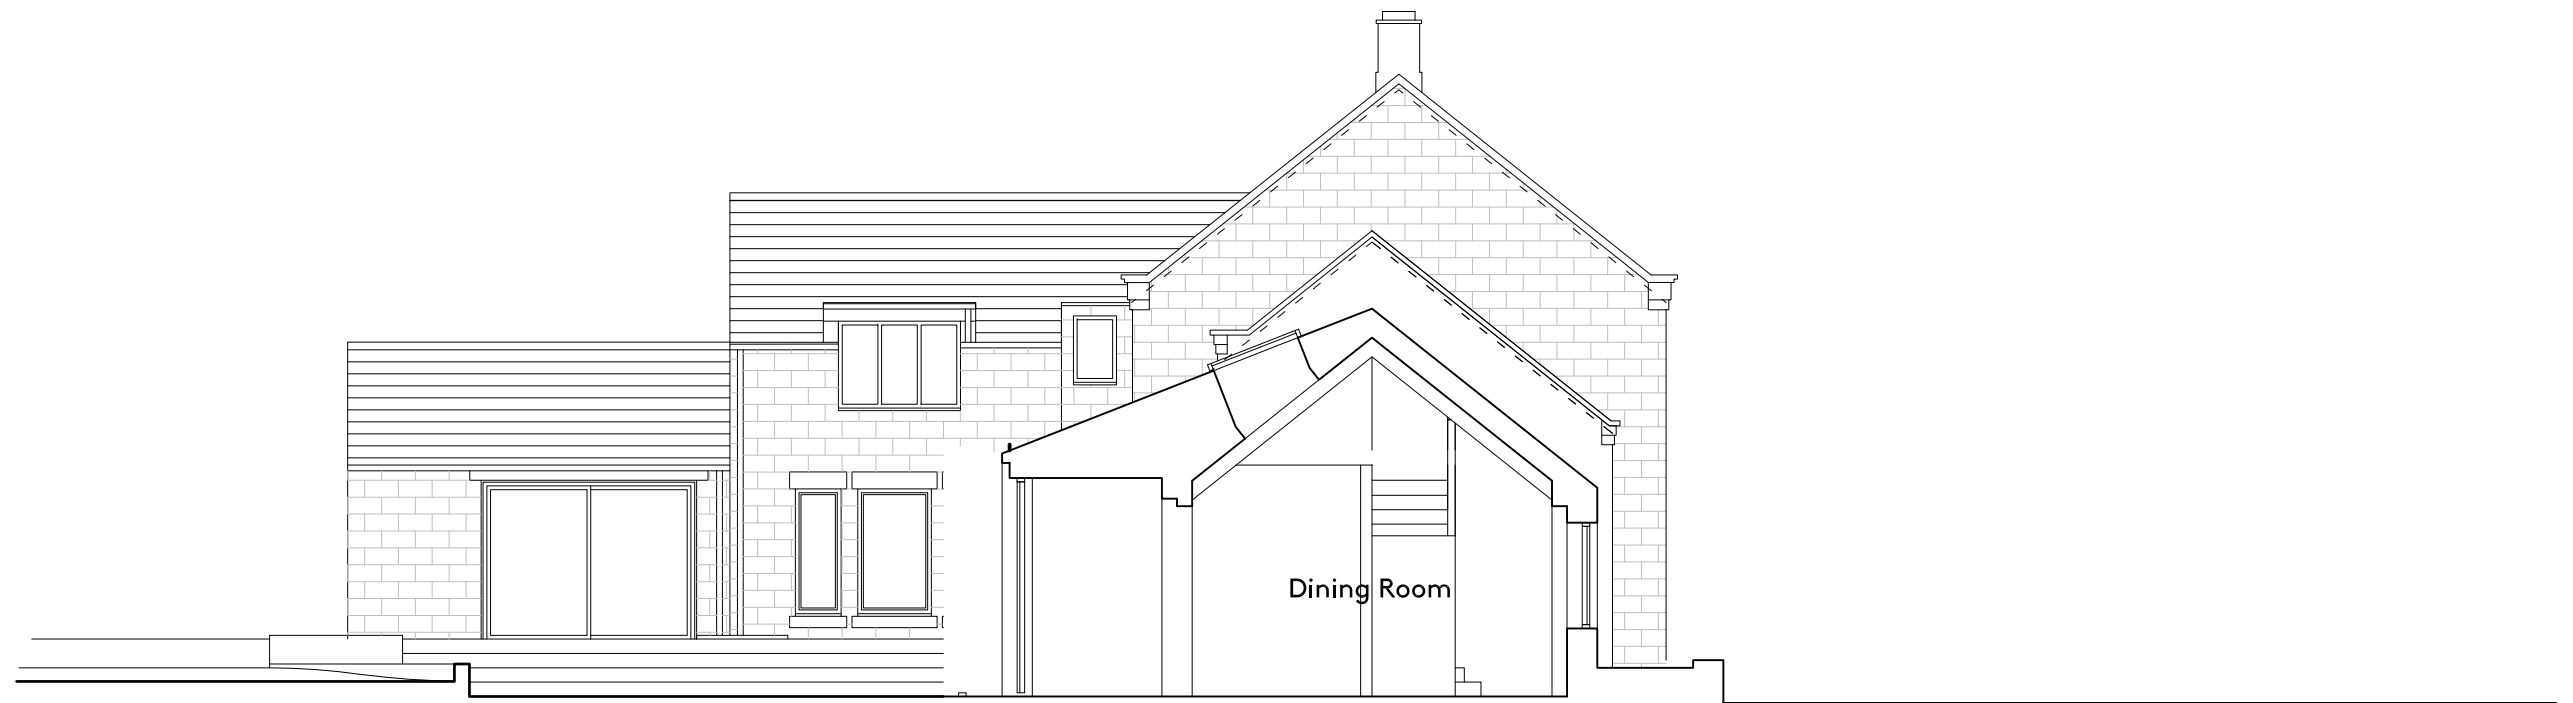

Detail Architects

WWW.DETAIL-ARCHITECTS.COM | +44 (0)115 328 13 15
INSTA : @DETAIL-ARCHITECTS E : INFO@DETAIL-ARCHITECTS.COM

REV	DATE	DESCRIPTION


NOTES :

DRAWING TITLE Proposed Section D	
CLIENT Matthew Greenwood	
DRAWN BY RR	CHECKED BY RB

DRAWING TITLE The Lilacs West Barnby, Whitby YO21 3SD		
PROJECT NO. 2023-072	DRAWING NO. P313	REV C
DRAWING STATUS PLANNING	SCALE 1:100 @A3	

DO NOT SCALE FROM THIS DRAWING. ALL DIMENSIONS ARE TO BE CHECKED ON SITE. ALL OMISSIONS AND DISCREPANCIES TO BE REPORTED TO THE ARCHITECT IMMEDIATELY. THIS DRAWING IS TO BE READ IN CONJUNCTION WITH ALL CONSULTANTS INFORMATION. DETAIL ARCHITECTS LTD RETAIN COPYRIGHT OF ALL INFORMATION IN THIS DRAWING

SITE KEY

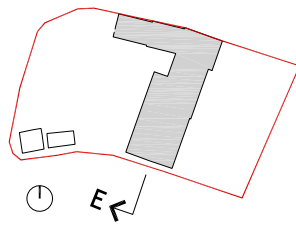


NYMNP

22/11/2023

AMENDED

SCALE BAR

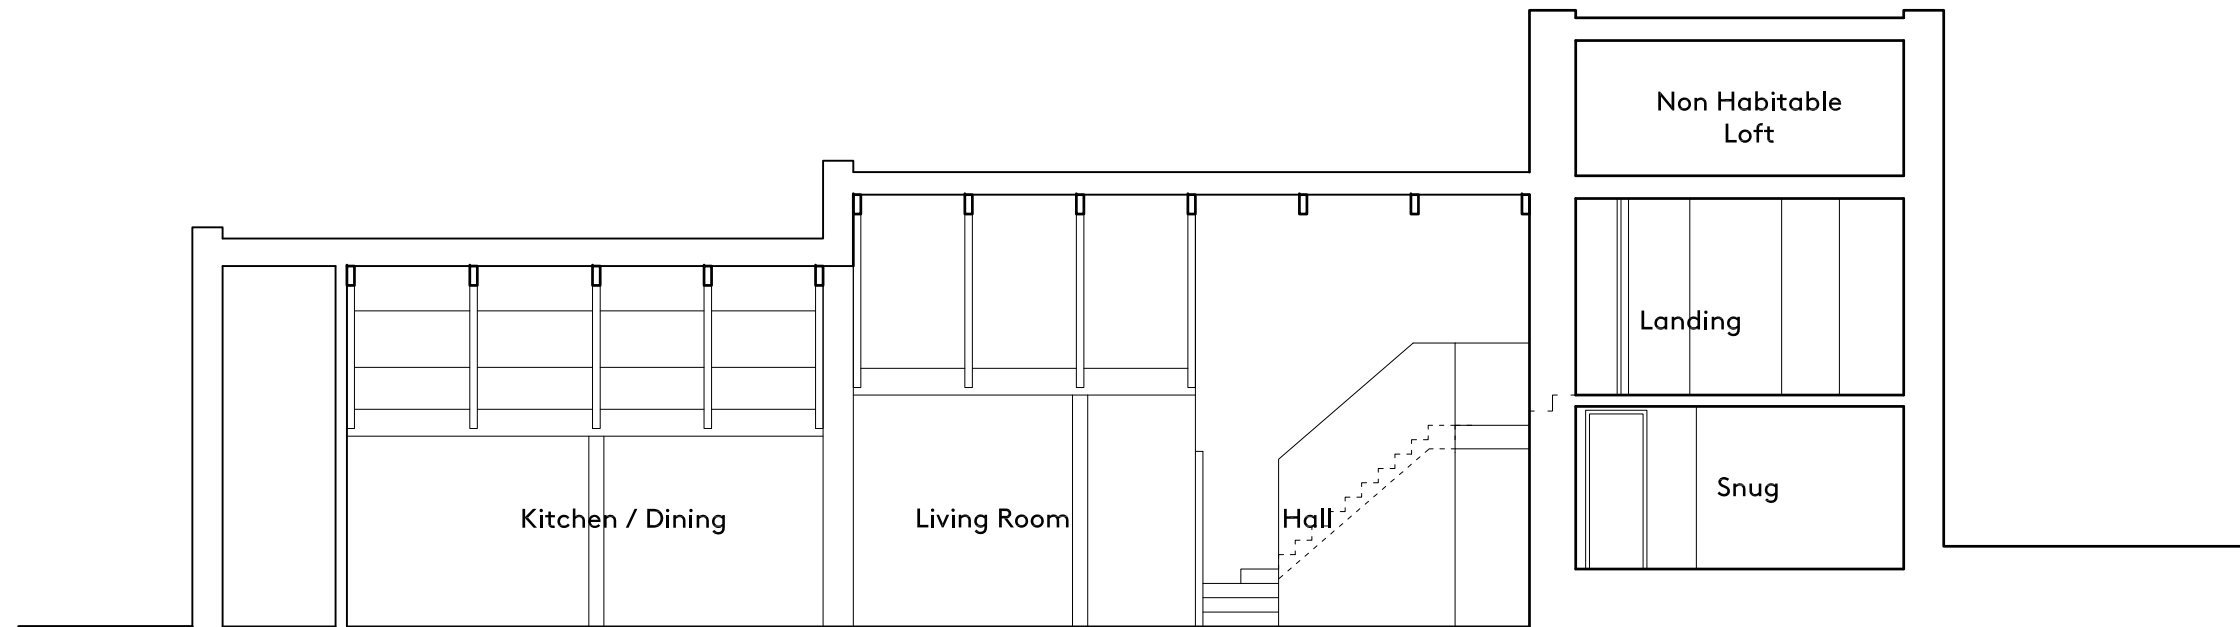

Detail Architects

WWW.DETAIL-ARCHITECTS.COM | +44 (0)115 328 13 15
INSTA : @DETAIL-ARCHITECTS E : INFO@DETAIL-ARCHITECTS.COM

REV	DATE	DESCRIPTION


NOTES :

DRAWING TITLE Proposed Section E	
CLIENT Matthew Greenwood	
DRAWN BY RR	CHECKED BY RB

DRAWING TITLE The Lilacs West Barnby, Whitby YO21 3SD		
PROJECT NO. 2023-072	DRAWING NO. P314	REV C
DRAWING STATUS PLANNING	SCALE 1:100 @A3	

DO NOT SCALE FROM THIS DRAWING. ALL DIMENSIONS ARE TO BE CHECKED ON SITE. ALL OMISSIONS AND DISCREPANCIES TO BE REPORTED TO THE ARCHITECT IMMEDIATELY. THIS DRAWING IS TO BE READ IN CONJUNCTION WITH ALL CONSULTANTS INFORMATION. DETAIL ARCHITECTS LTD RETAIN COPYRIGHT OF ALL INFORMATION IN THIS DRAWING

SITE KEY

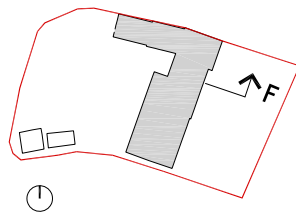


NYMNP

22/11/2023

AMENDED

SCALE BAR

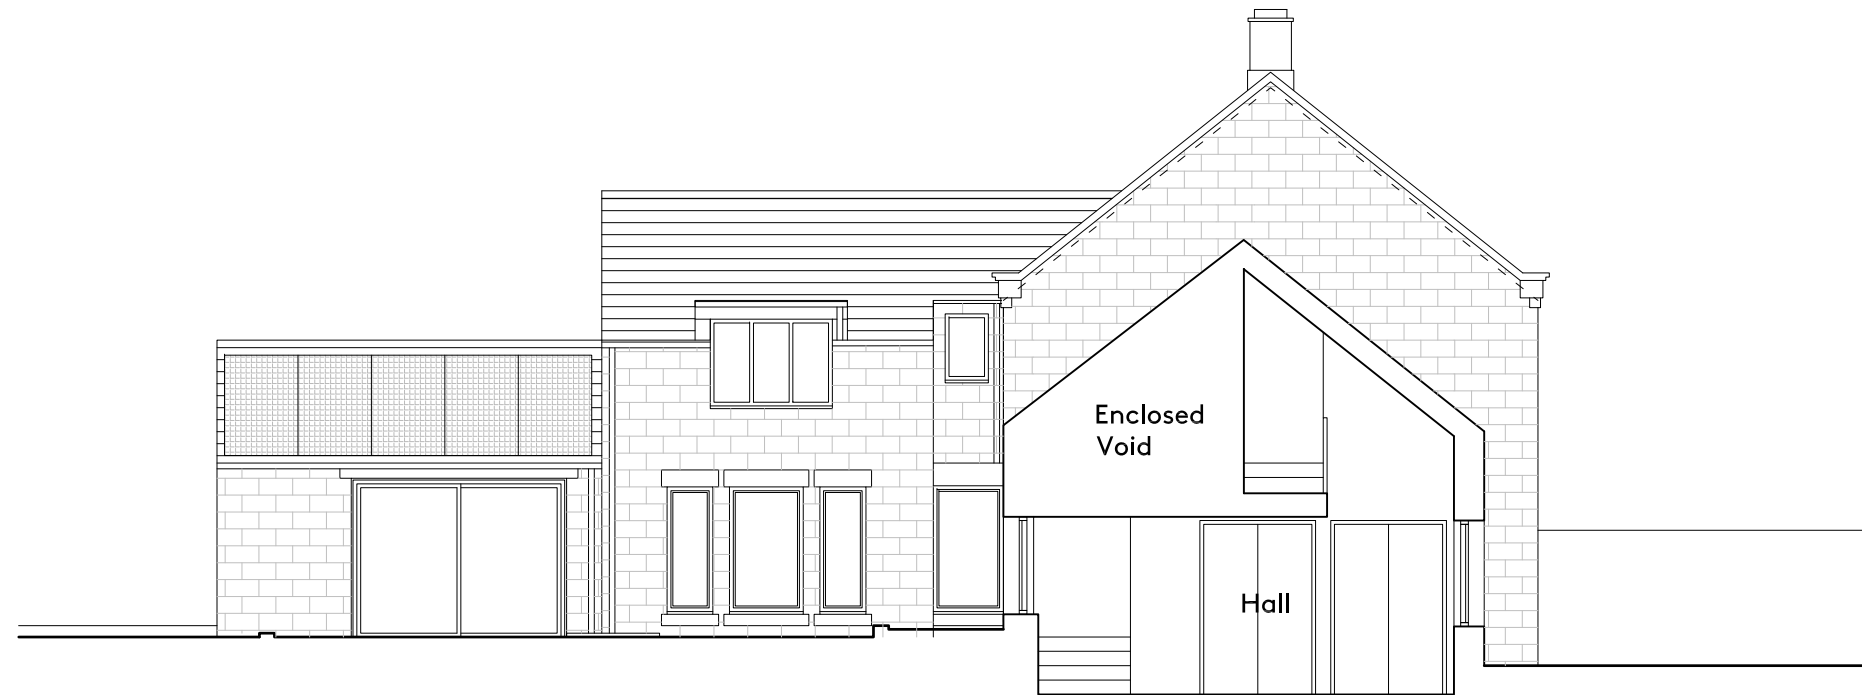

Detail Architects

WWW.DETAIL-ARCHITECTS.COM | +44 (0)115 328 13 15
INSTA : @DETAIL-ARCHITECTS E : INFO@DETAIL-ARCHITECTS.COM

REV	DATE	DESCRIPTION


NOTES :

DRAWING TITLE Proposed Section F	
CLIENT Matthew Greenwood	
DRAWN BY RR	CHECKED BY RB

DRAWING TITLE The Lilacs West Barnby, Whitby YO21 3SD		
PROJECT NO. 2023-072	DRAWING NO. P315	REV B
DRAWING STATUS PLANNING	SCALE 1:100 @A3	

DO NOT SCALE FROM THIS DRAWING. ALL DIMENSIONS ARE TO BE CHECKED ON SITE. ALL OMISSIONS AND DISCREPANCIES TO BE REPORTED TO THE ARCHITECT IMMEDIATELY. THIS DRAWING IS TO BE READ IN CONJUNCTION WITH ALL CONSULTANTS INFORMATION. DETAIL ARCHITECTS LTD RETAIN COPYRIGHT OF ALL INFORMATION IN THIS DRAWING

SITE KEY

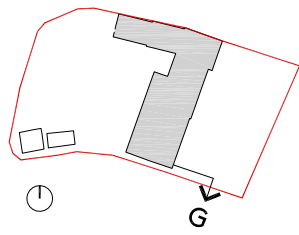


NYMNP

22/11/2023

AMENDED

SCALE BAR

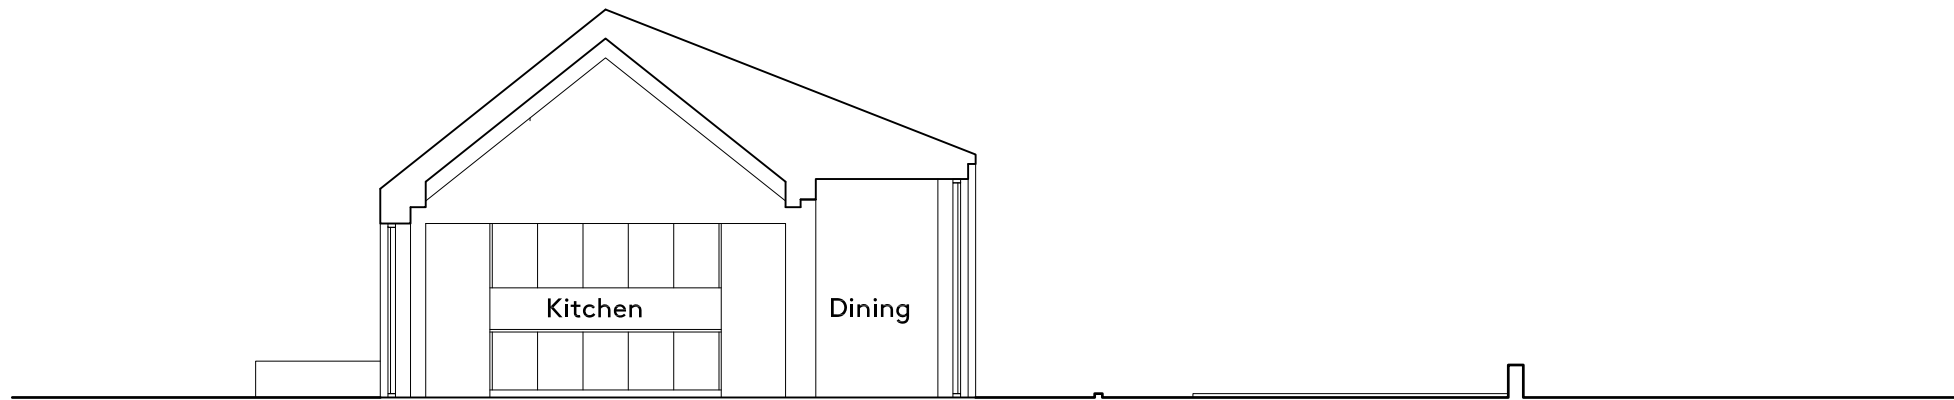

Detail Architects

WWW.DETAIL-ARCHITECTS.COM | +44 (0)115 328 13 15
INSTA : @DETAIL-ARCHITECTS E : INFO@DETAIL-ARCHITECTS.COM

REV	DATE	DESCRIPTION


NOTES :

DRAWING TITLE Proposed Section G	
CLIENT Matthew Greenwood	CHECKED BY RB
DRAWN BY RR	SCALE 1:100 @A3

DRAWING TITLE The Lilacs West Barnby, Whitby YO21 3SD		
PROJECT NO. 2023-072	DRAWING NO. P316	REV B
DRAWING STATUS PLANNING	SCALE 1:100 @A3	

DO NOT SCALE FROM THIS DRAWING. ALL DIMENSIONS ARE TO BE CHECKED ON SITE. ALL OMISSIONS AND DISCREPANCIES TO BE REPORTED TO THE ARCHITECT IMMEDIATELY. THIS DRAWING IS TO BE READ IN CONJUNCTION WITH ALL CONSULTANTS INFORMATION. DETAIL ARCHITECTS LTD RETAIN COPYRIGHT OF ALL INFORMATION IN THIS DRAWING

SITE KEY

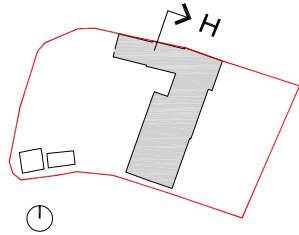


NYMNP

22/11/2023

AMENDED

SCALE BAR

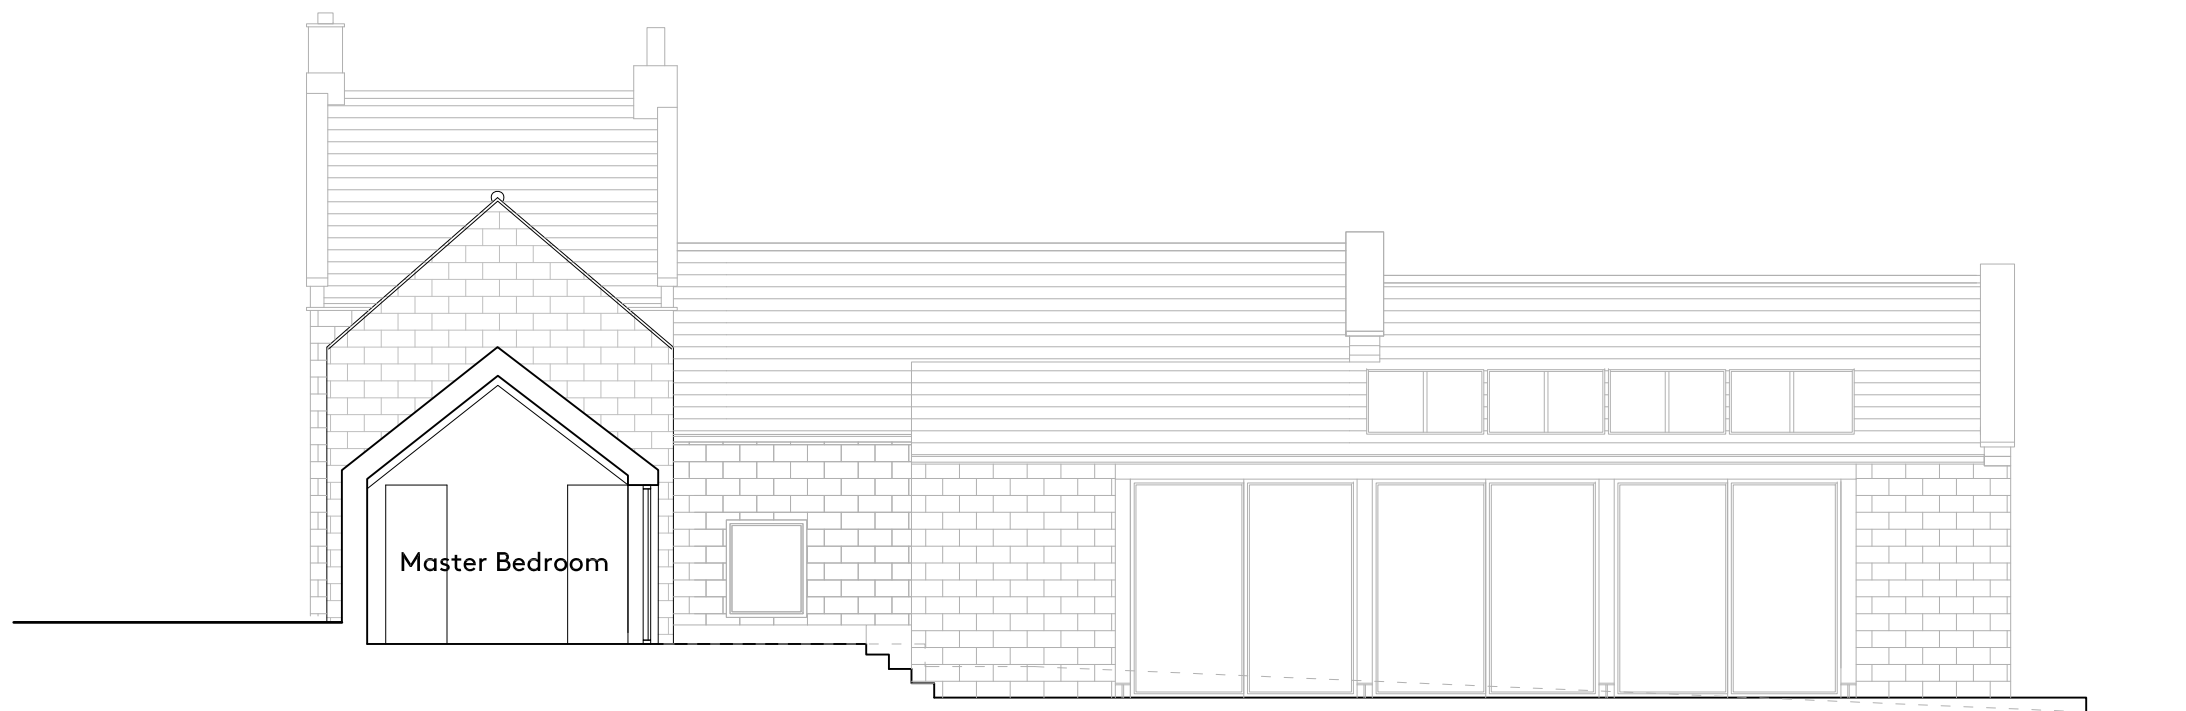

Detail Architects

WWW.DETAIL-ARCHITECTS.COM | +44 (0)115 328 13 15
INSTA : @DETAIL-ARCHITECTS E : INFO@DETAIL-ARCHITECTS.COM

REV	DATE	DESCRIPTION


NOTES :

DRAWING TITLE Proposed Section H	
CLIENT Matthew Greenwood	DRAWING NO. P317
DRAWN BY RR	CHECKED BY RB

The Lilacs West Barnby, Whitby YO21 3SD		
PROJECT NO. 2023-072	DRAWING NO. P317	REV B
DRAWING STATUS PLANNING	SCALE 1:100 @A3	

DO NOT SCALE FROM THIS DRAWING. ALL DIMENSIONS ARE TO BE CHECKED ON SITE. ALL OMISSIONS AND DISCREPANCIES TO BE REPORTED TO THE ARCHITECT IMMEDIATELY. THIS DRAWING IS TO BE READ IN CONJUNCTION WITH ALL CONSULTANTS INFORMATION. DETAIL ARCHITECTS LTD RETAIN COPYRIGHT OF ALL INFORMATION IN THIS DRAWING

SITE KEY

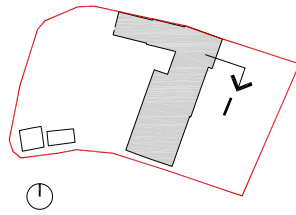


NYMNPA

22/11/2023

AMENDED

SCALE BAR

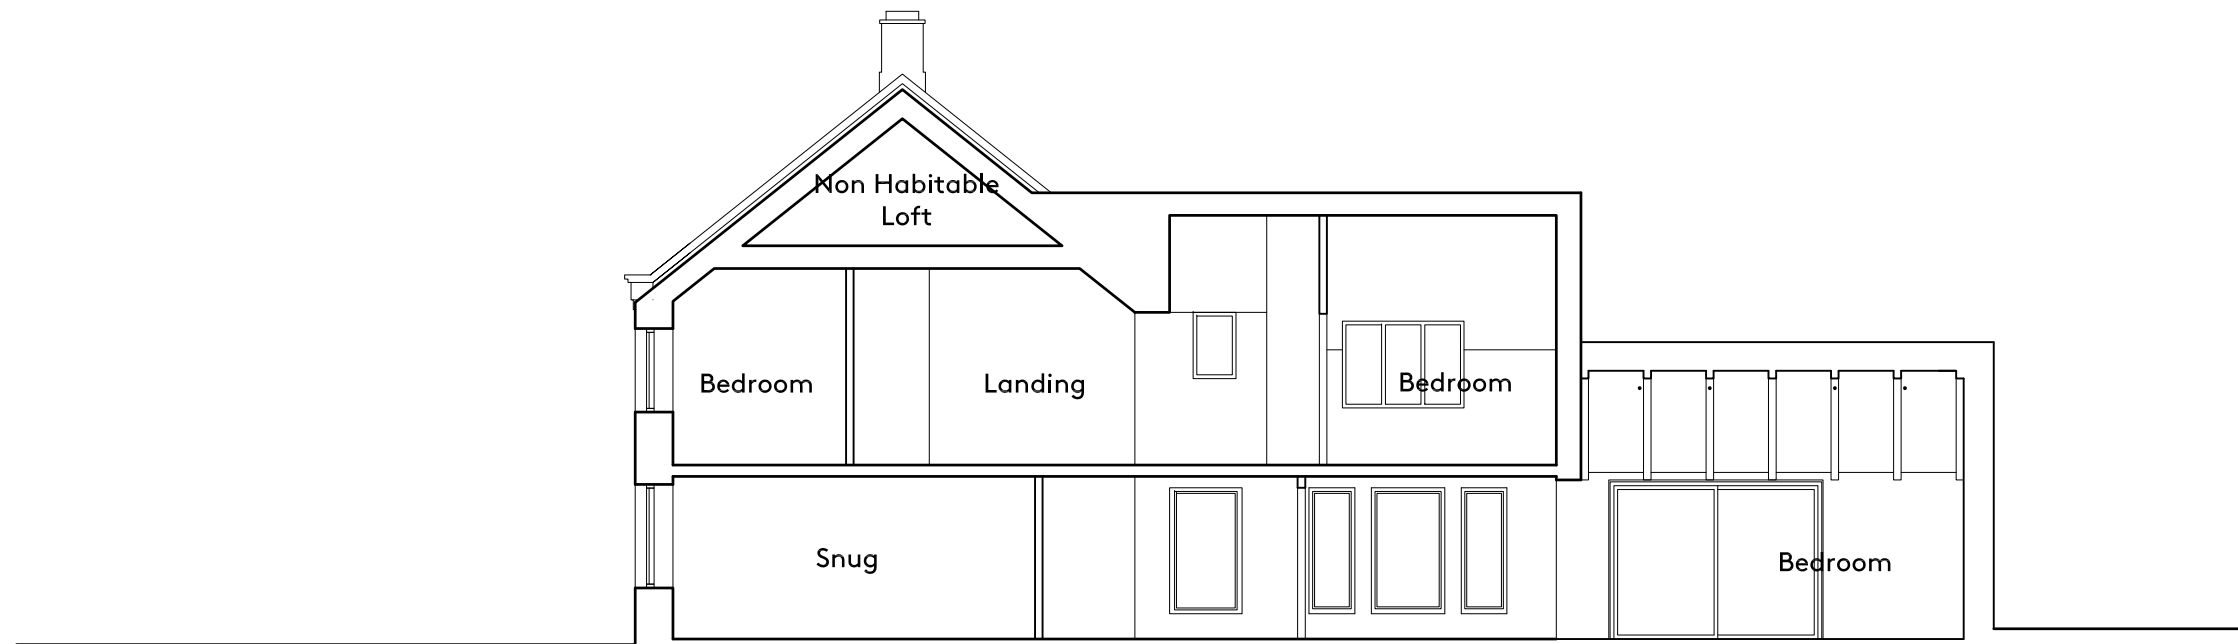

Detail Architects

WWW.DETAIL-ARCHITECTS.COM | +44 (0)115 328 13 15
INSTA : @DETAIL-ARCHITECTS E : INFO@DETAIL-ARCHITECTS.COM

REV	DATE	DESCRIPTION

NOTES :

DRAWING TITLE Proposed Section I	
CLIENT Matthew Greenwood	
DRAWN BY RR	CHECKED BY RB

DRAWING TITLE The Lilacs West Barnby, Whitby YO21 3SD		
PROJECT NO. 2023-072	DRAWING NO. P318	REV C
DRAWING STATUS PLANNING	SCALE 1:100 @A3	

DO NOT SCALE FROM THIS DRAWING. ALL DIMENSIONS ARE TO BE CHECKED ON SITE. ALL OMISSIONS AND DISCREPANCIES TO BE REPORTED TO THE ARCHITECT IMMEDIATELY. THIS DRAWING IS TO BE READ IN CONJUNCTION WITH ALL CONSULTANTS INFORMATION. DETAIL ARCHITECTS LTD RETAIN COPYRIGHT OF ALL INFORMATION IN THIS DRAWING