



East Elevation



South Elevation




West Elevation




North Elevation



First Floor Plan

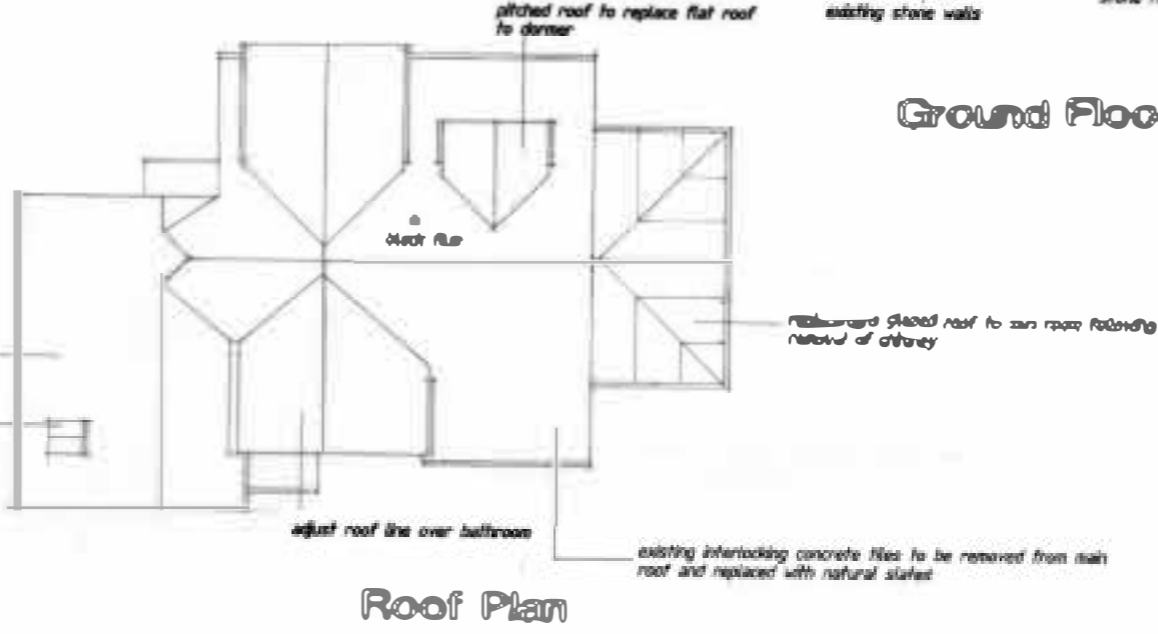

Roof Plan

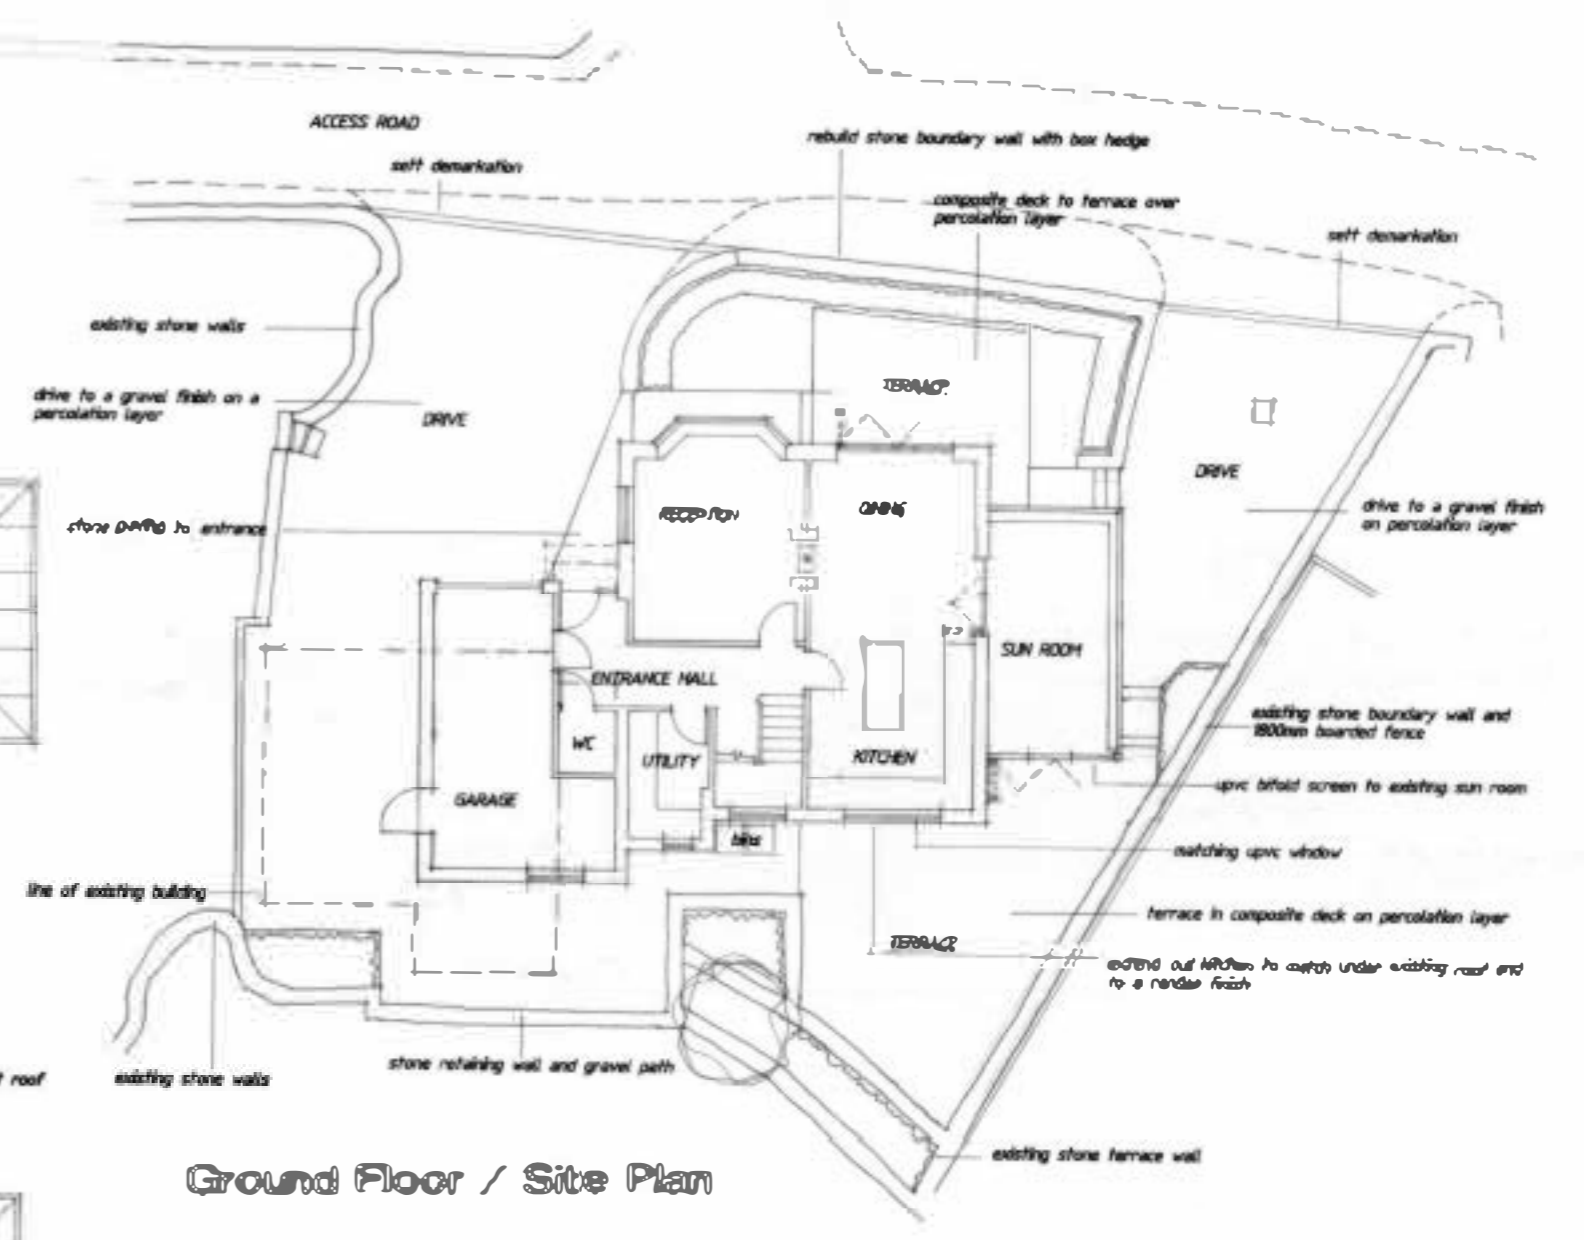

Ground Floor / Site Plan



NYMNP
27/11/2023

Proposed House Alterations
High Cragwell,
High Cragwell, Aislaby. YO21 1SZ.
for Mr and Mrs Pearson.

scale 1/100 at A1 dwg no p1 3/11/21 rev 18/11/21
rev 25/1/22
rev 11/2/22
rev 15/2/22
rev 27/11/23



THE OLD GAMMARA SCHOOL
MANOR SQUARE
ORLEY LEEDS LS2 1 3W
FIBCE HALL
RIDGE LANE STANTHEES
NORTH WYKESHIRE TB13 5DK
TEL: 01947 400400 (020hrs)
01947 400333 (5pm-6pm)
EMAIL: david@damfordarchitects.co.uk
www.damfordarchitects.co.uk