



front elevation




end elevation



rear elevation

finishes
 roof = natural clay pantiles
 walls = coursed stone
 windows = timber
 doors = timber

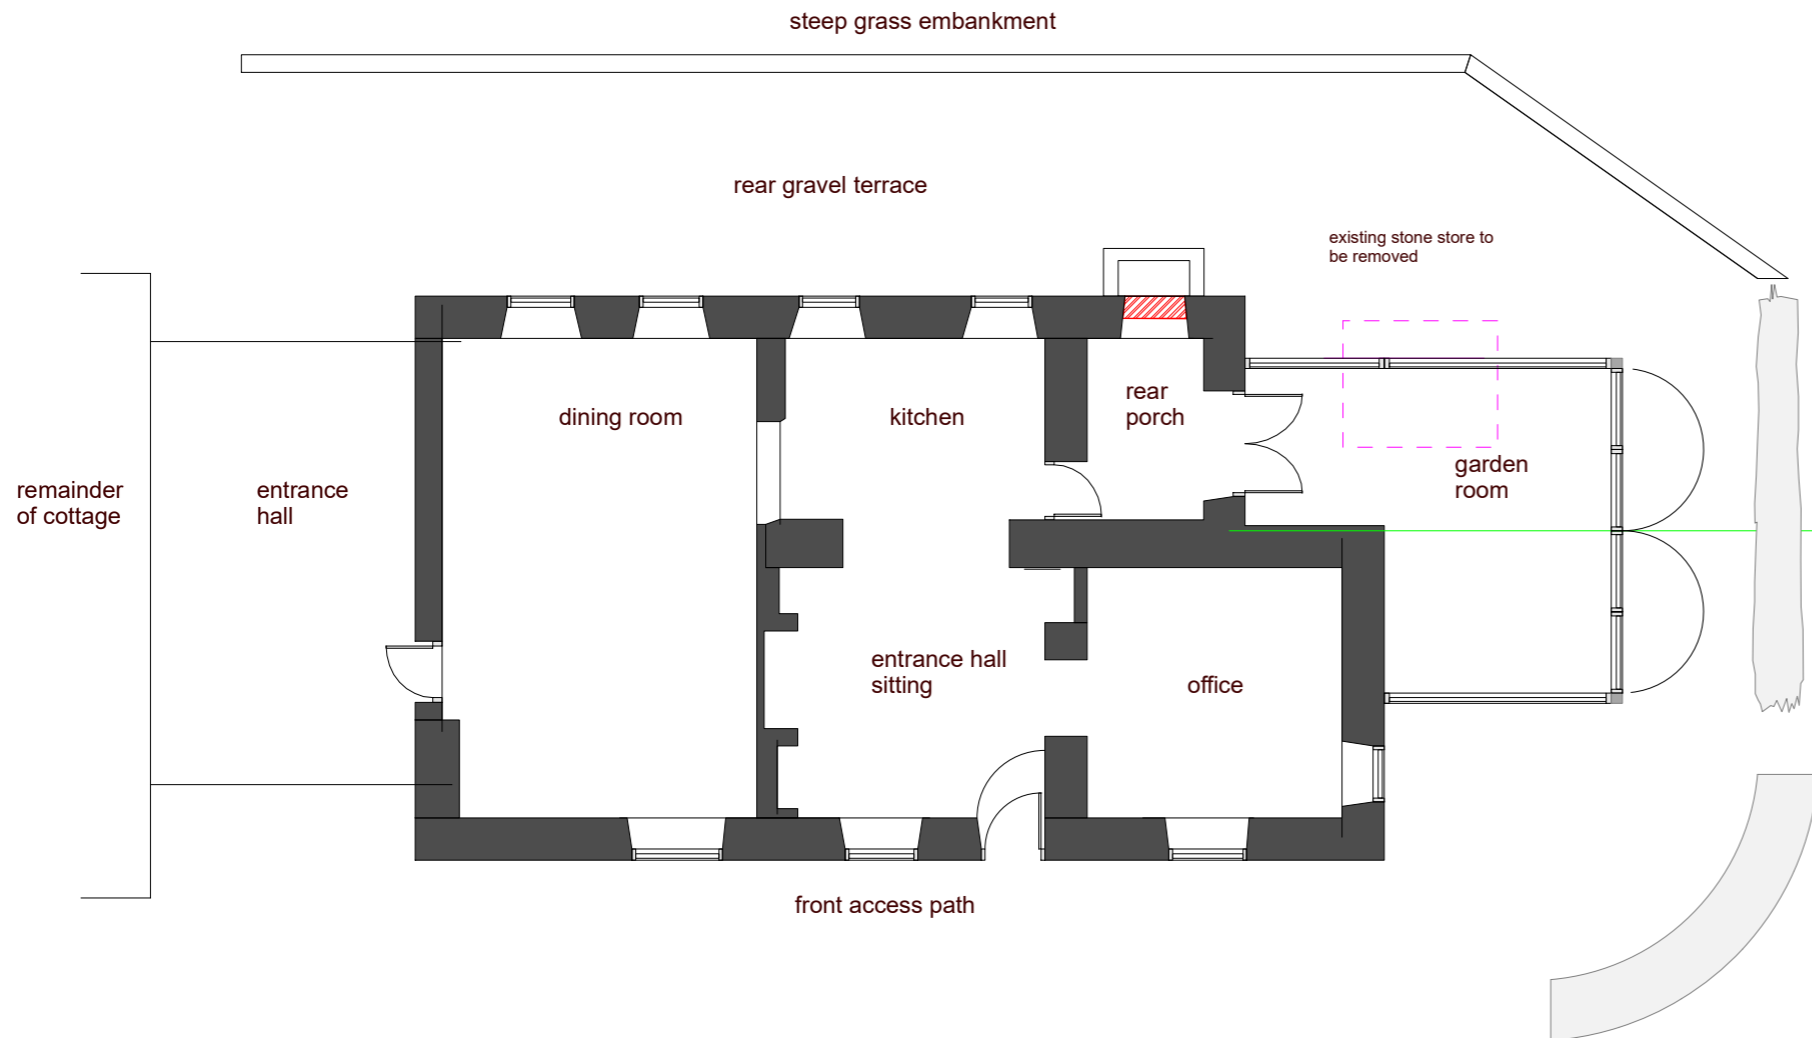

part ground floor layout

NYMNPA
 29/11/2023

AMENDED

proposed



proposed side extension at wrench green scale 1:100@A3

