

N

NYMNP
12/12/2023

AMENDED

PLANNING

| Rev | Date | Drawn / Chk'd | Description |
|-----|------|---------------|-------------|
| | | | |

EM - Employer change to brief CL - Client change to brief ER - Correction
BU - Buildability ST - Change required by Statutory Authority

STONE + ASSOCIATES
ARCHITECTS AND DESIGNERS


The Studio, 7b Saville Street, Malton, North Yorkshire, YO17 7LL
t: 01653 696100
e: enquiries@stone.associates
w: stone.associates

Job: **Thorpe Hall**
Address: **Middlewood Ln, Fylingthorpe, Whitby YO22 4TT**
Client: **Mr and Mrs Coop**
Drawing: **Greenhouse Proposed Plan**

S+A Internal Cad File ref. - W5001 - Thorpe Hall Greenhouse Design V20 EJD.pln

| Scale | First Issue Date D/M/Y | Drawn | Checked |
|-------|------------------------|-------|---------|
| 1:100 | 03/10/23 | ejd | al |

| Job No. | Dwg/ Type or Cl/SB Code | Sheet No. | Revision | Sheet size |
|---------|-------------------------|-----------|----------|------------|
| W5001 | PL20 | 04 | B | A3 |

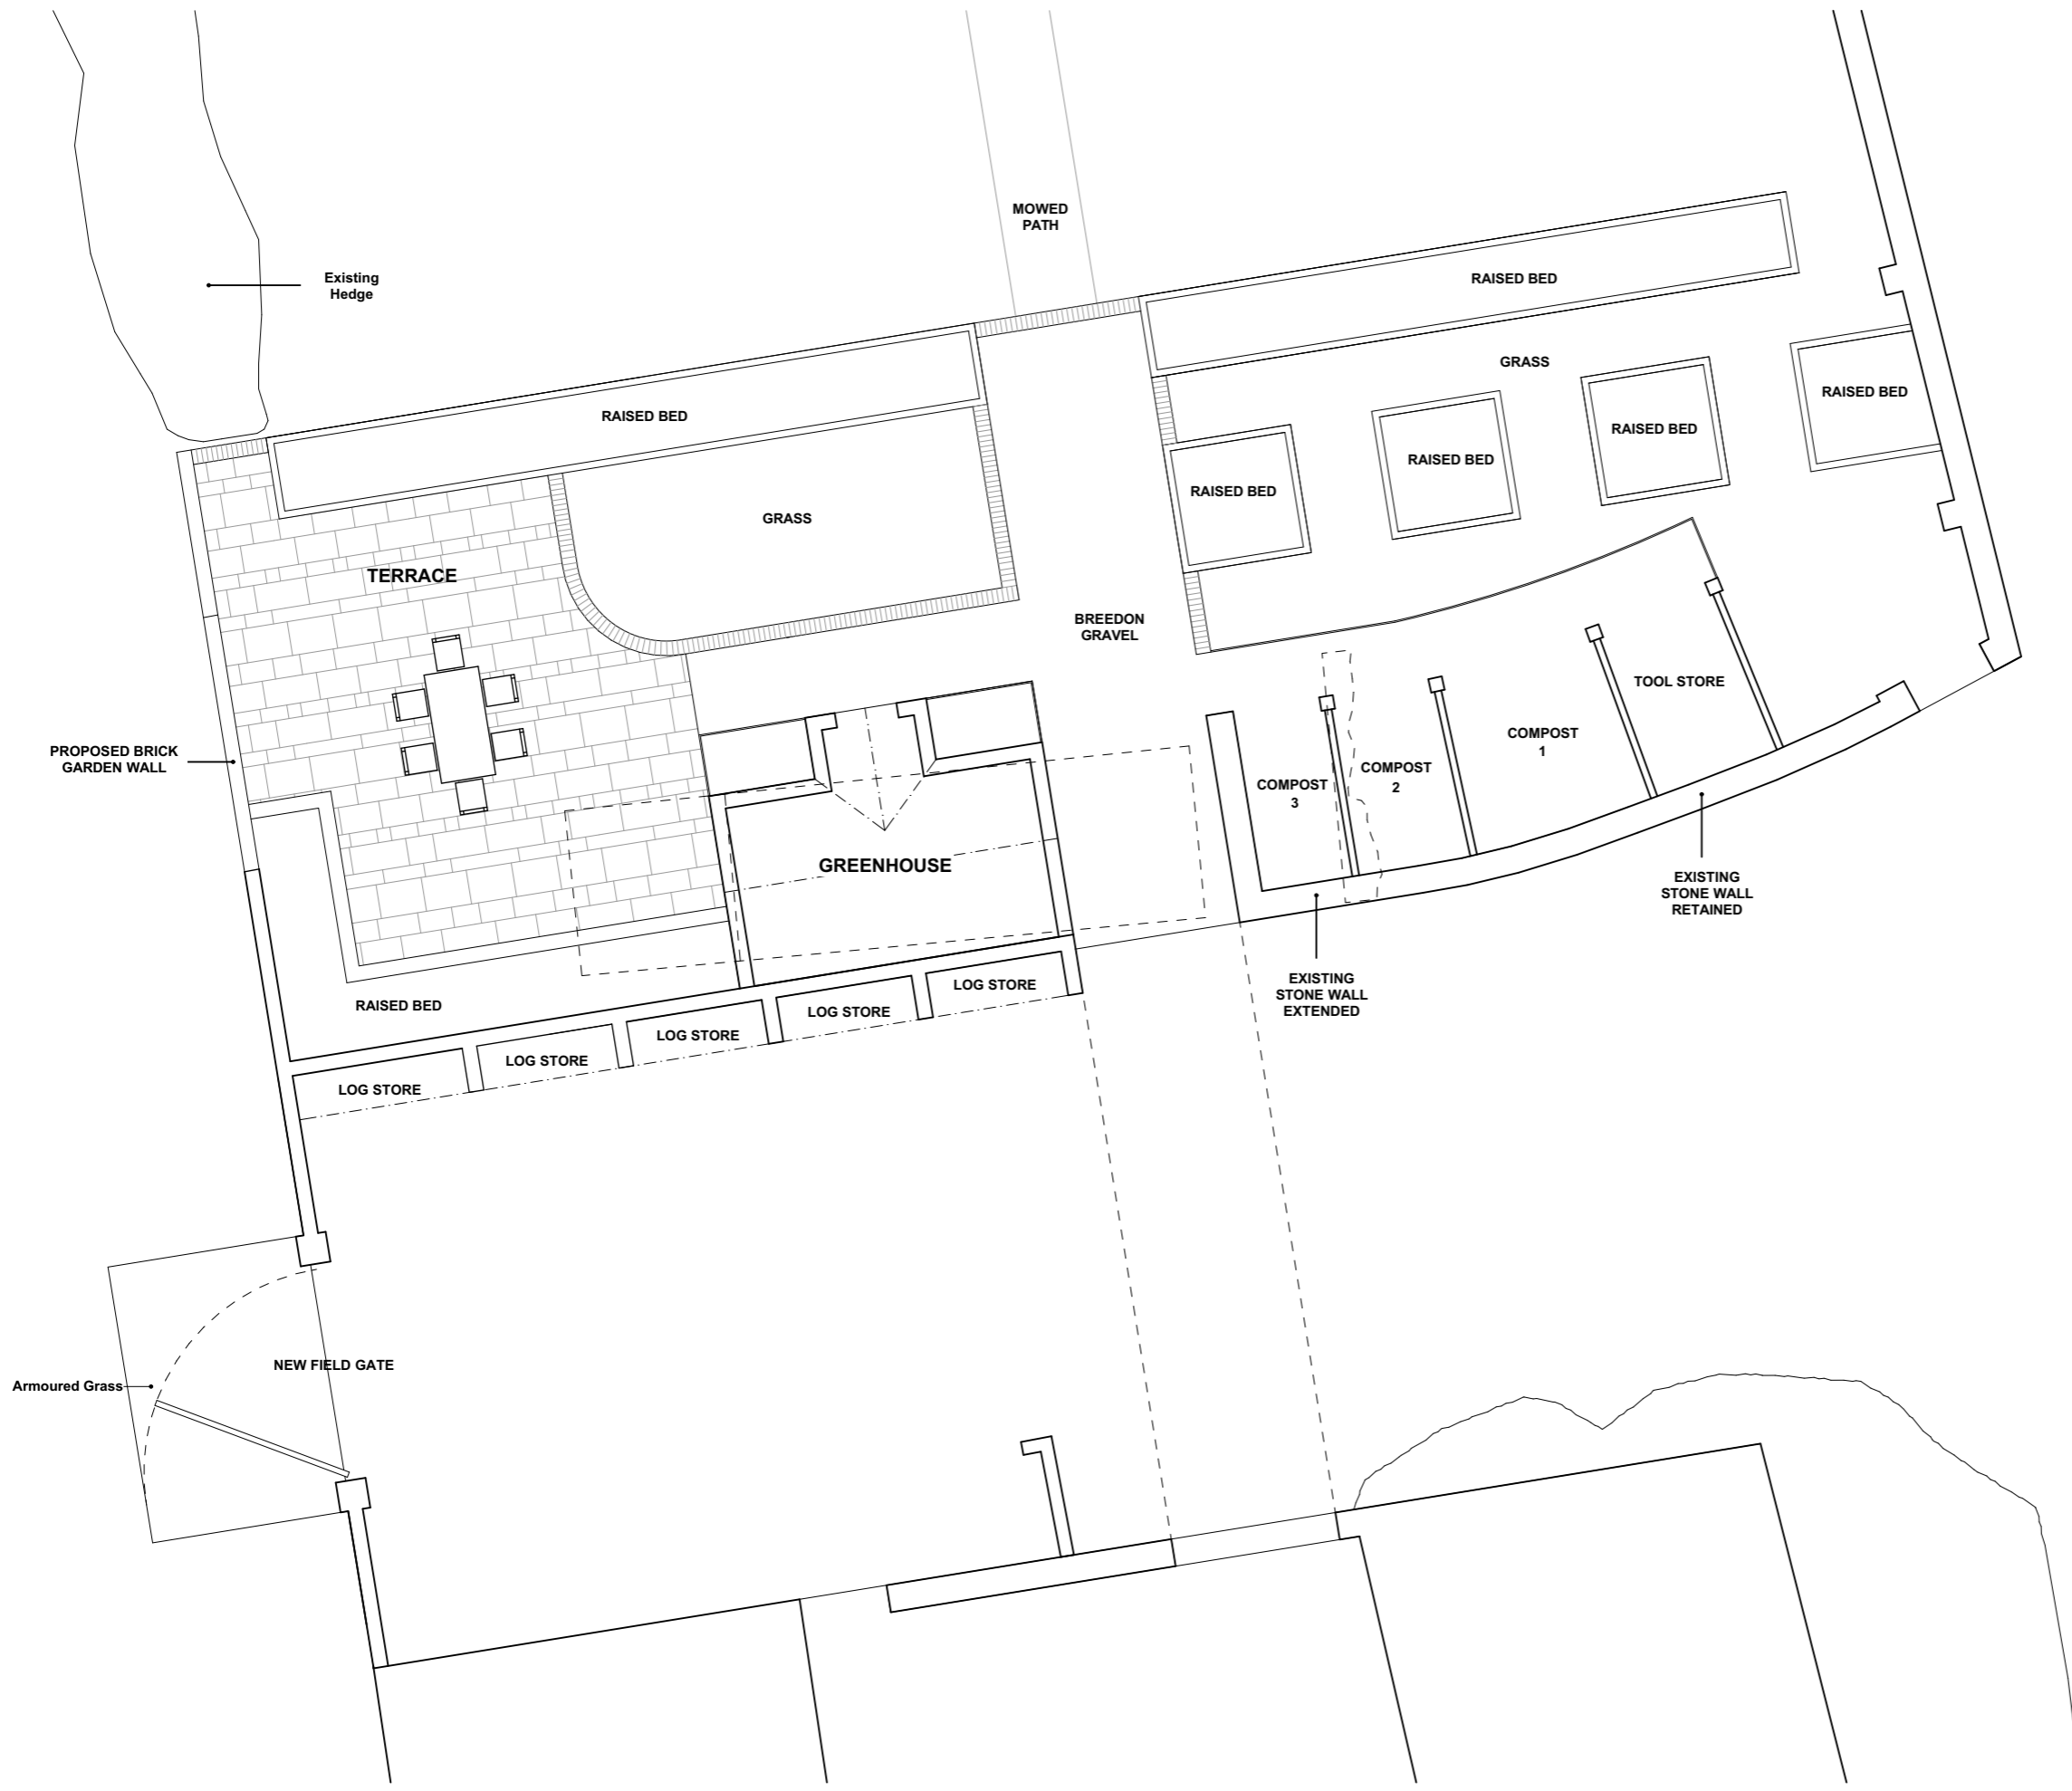

GROUND FLOOR PLAN