


**SCALE BAR 1:2500**

50m 0 50m 100m 150m 200m 250m

**NYMNP**

**14/12/2023**

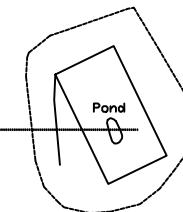

**IAN PICK ASSOCIATES LTD**  
Specialist Agricultural & Rural Planning Consultants

Station Farm Offices  
Wansford Road  
Nafferton  
Driffield  
East Yorkshire  
YO25 8NJ

CLIENT  
**P Cass  
Beacon Farm  
Beacon Brow Road  
Scalby  
YO13 0RB**

JOB TITLE  
Proposed Covered Manure Store


DWG. TITLE  
Location Plan A3

SCALE 1=2500      DRN IP



DWG. NUMBER  
**IP/PC/01**

DATE Dec 23      REV -


Ordnance Survey (c) Crown Copyright 2023. All rights reserved. Licence number 100022432

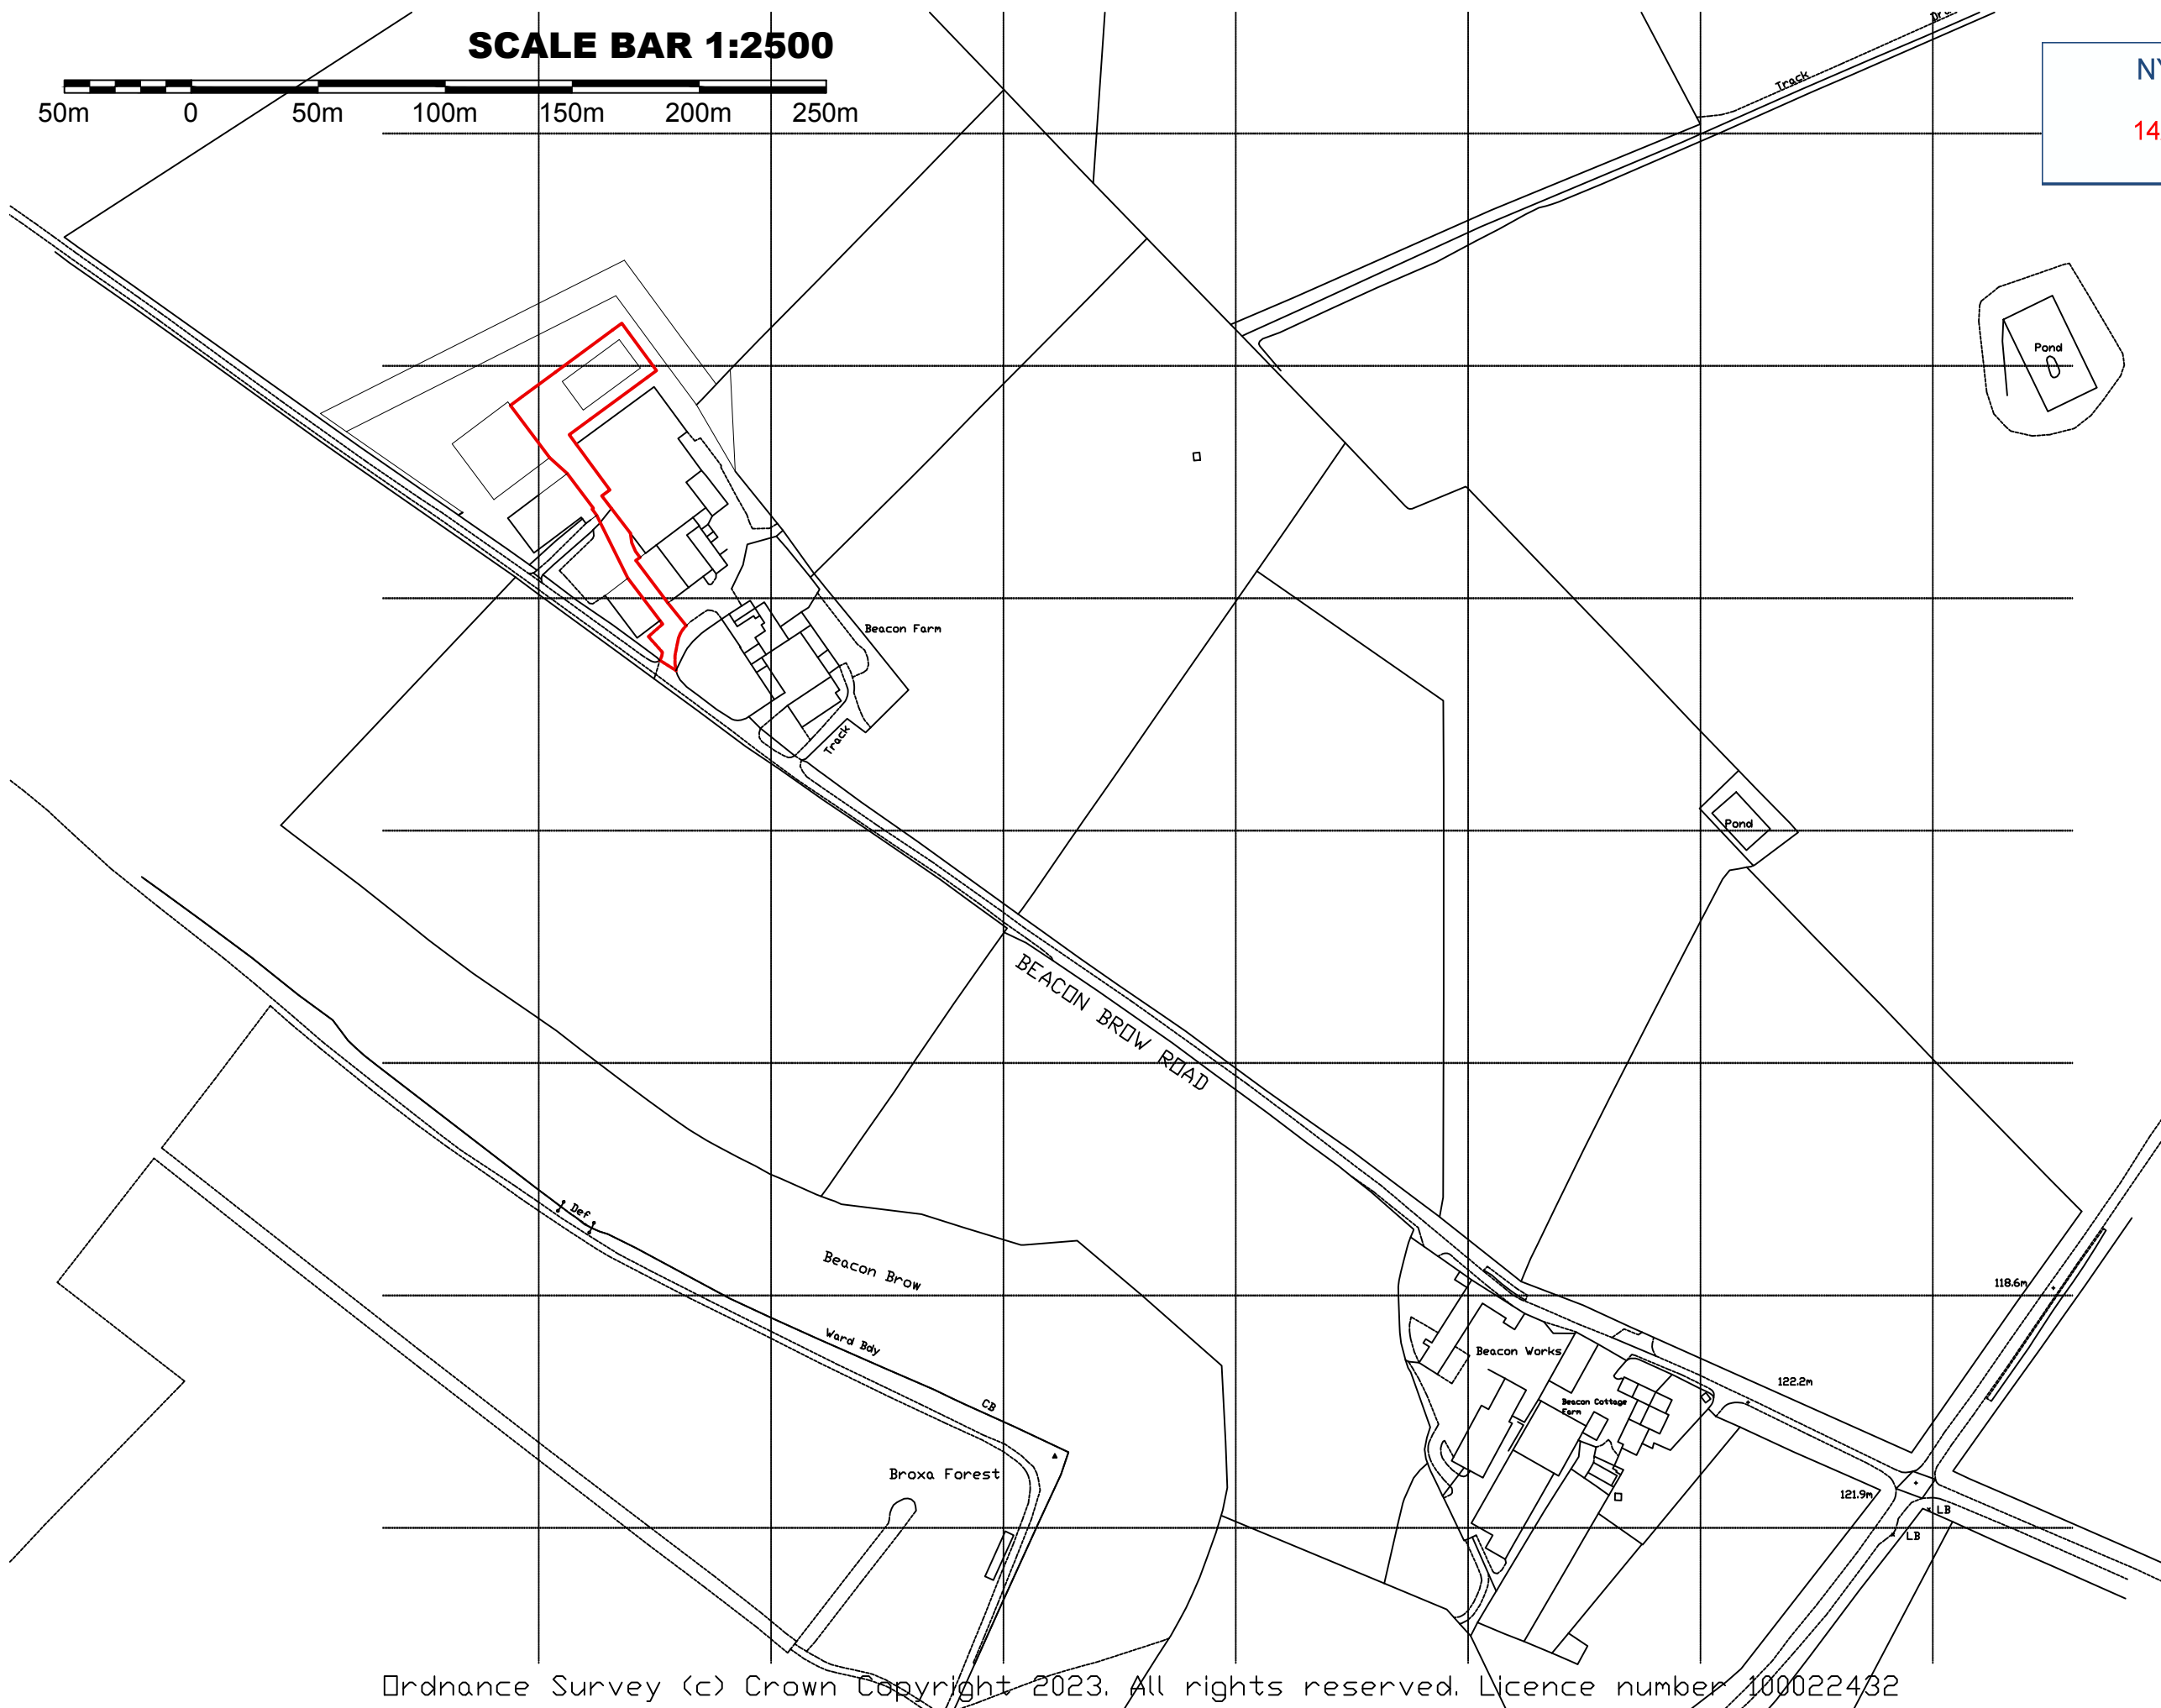

**NYMNP**  
**14/12/2023**

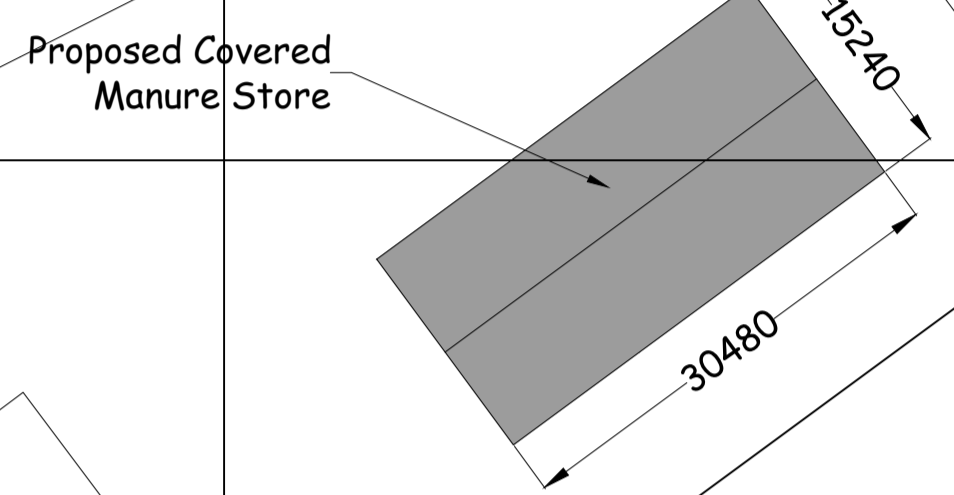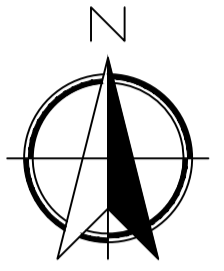

Building Approved under  
Application Reference  
NYM/2022/0212  
Not yet constructed

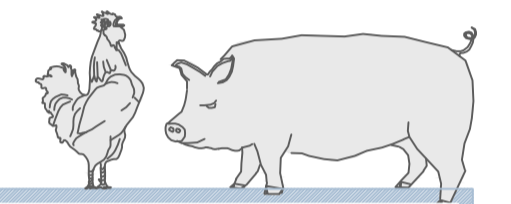

**IAN PICK ASSOCIATES LTD**  
Specialist Agricultural & Rural Planning Consultants

Station Farm Offices  
Wansford Road  
Nafferton  
Driffield  
East Yorkshire  
YO25 8NJ

CLIENT  
**P Cass**  
**Beacon Farm**  
**Beacon Brow Road**  
**Scalby**  
**YO13 0RB**

JOB TITLE  
Proposed Covered Manure Store

DWG. TITLE  
Site Plan A1


SCALE  
1=500

DRN  
IP

DWG. NUMBER  
**IP/PC/01**


DATE  
Dec 23

REV  
-

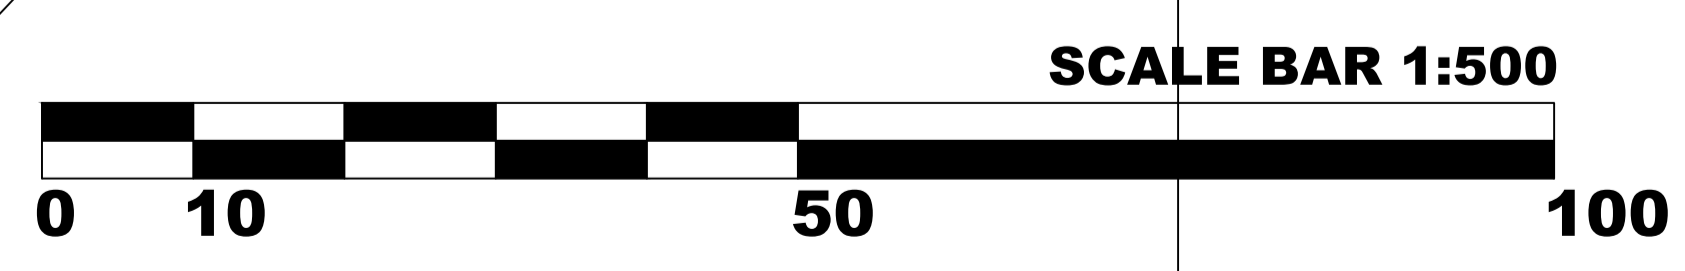


Beacon Farm


Track

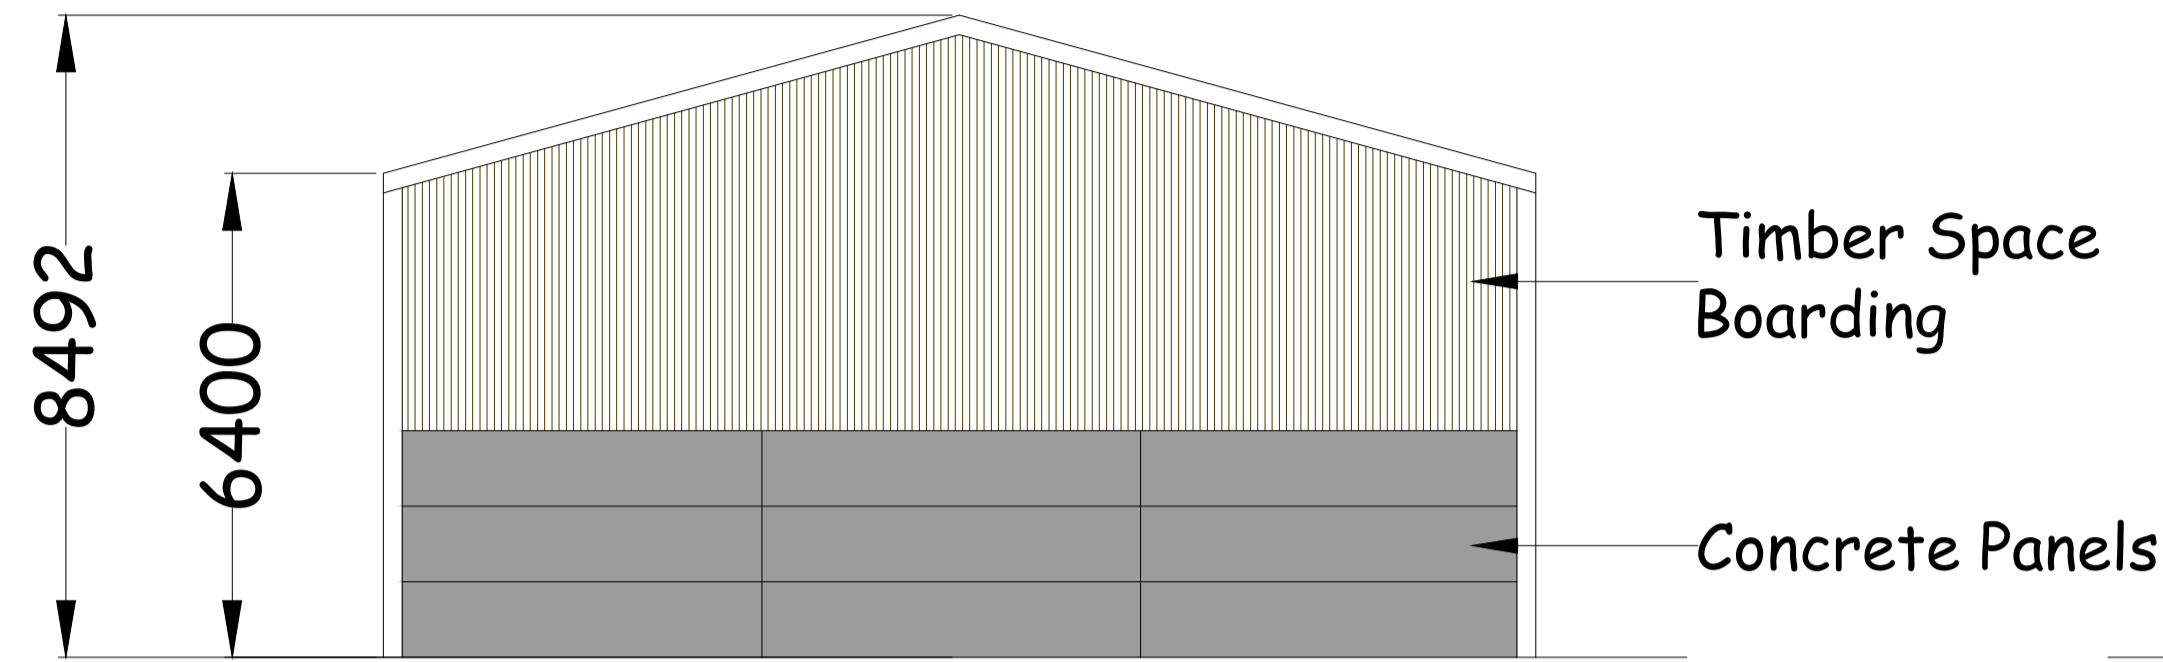


North Elevation

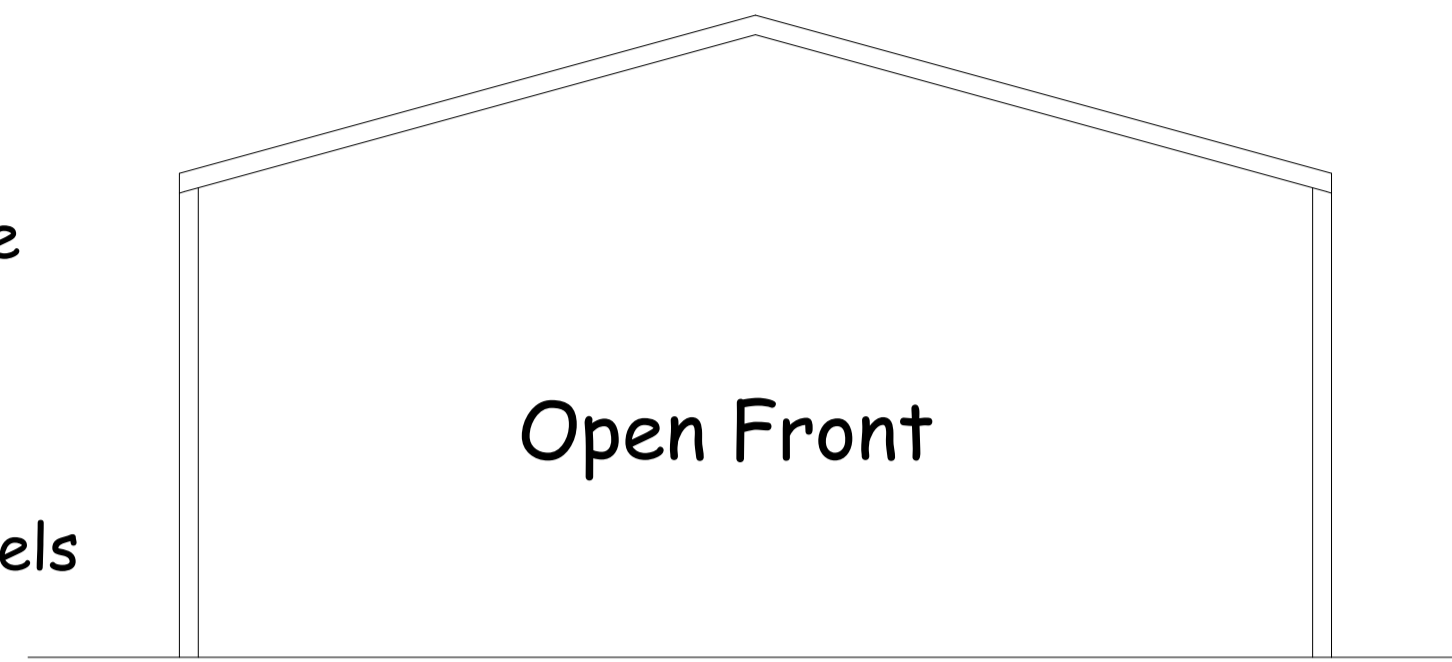


South Elevation

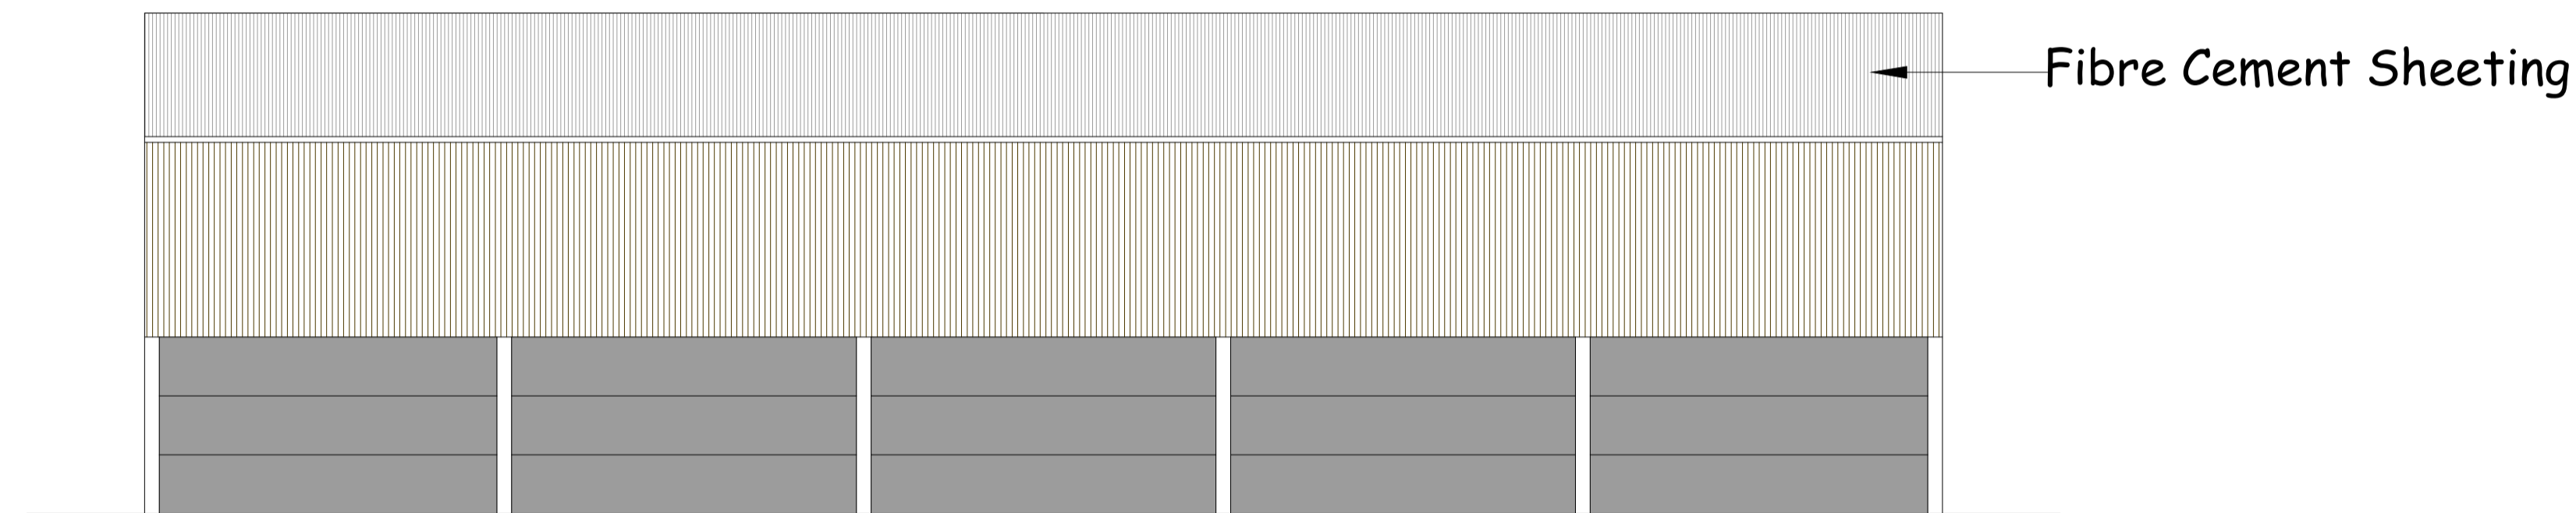



East Elevation

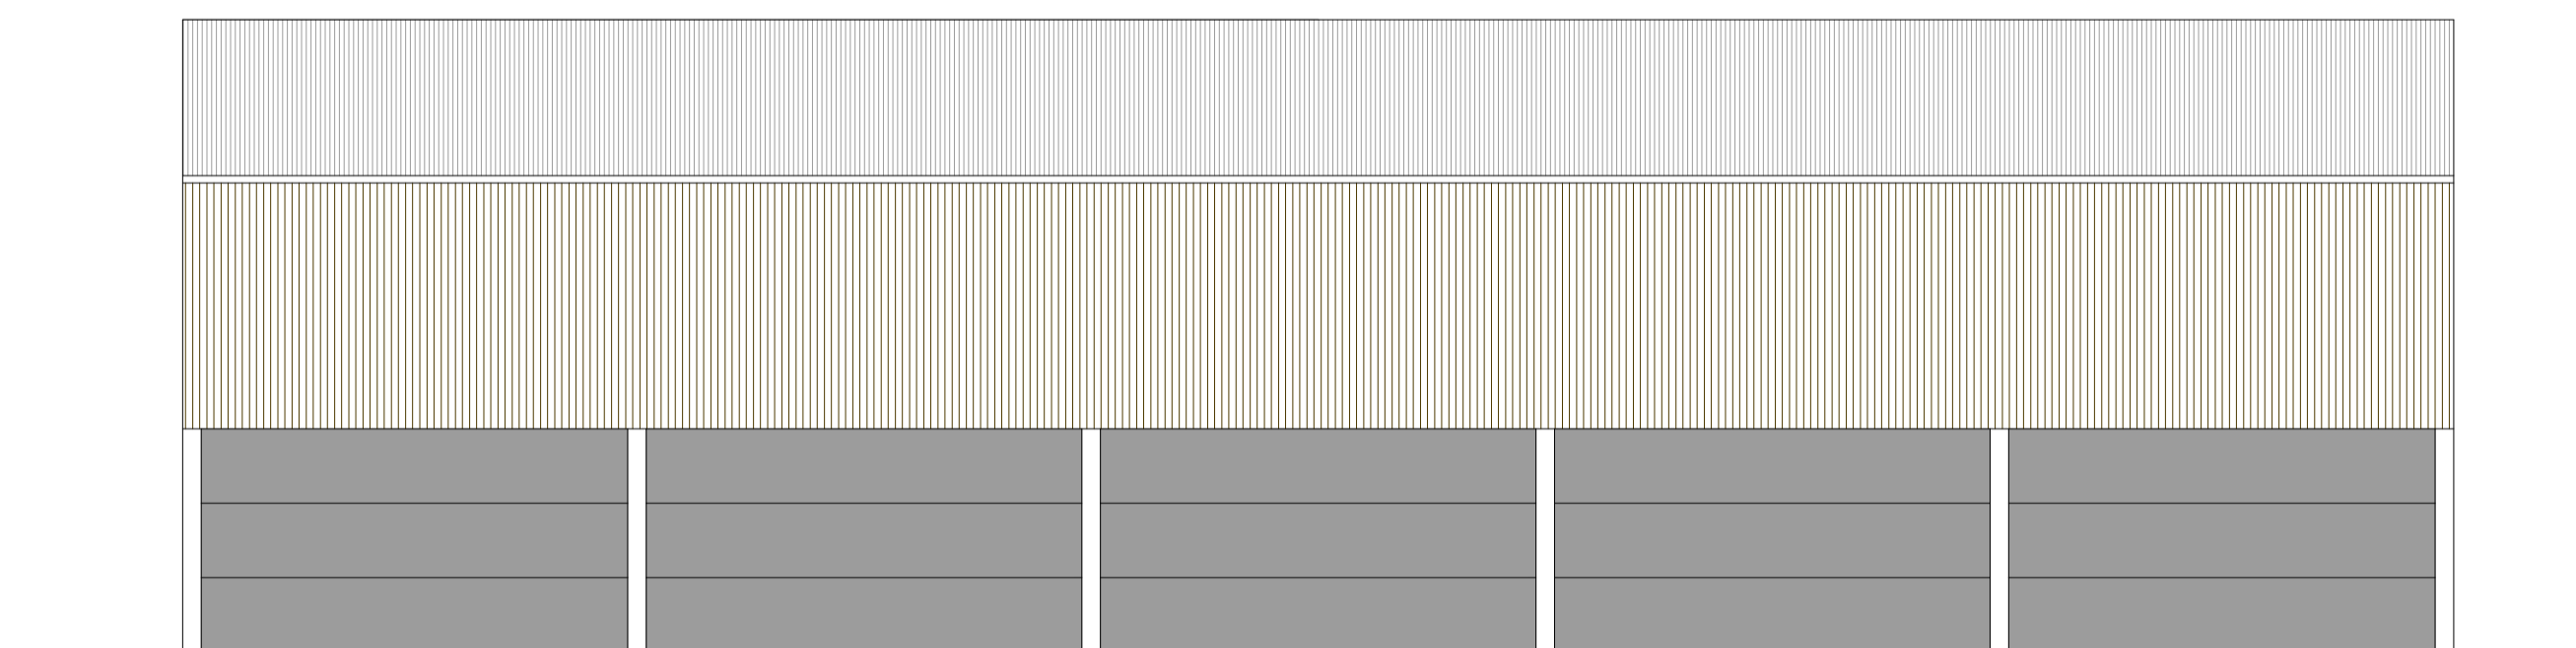

West Elevation

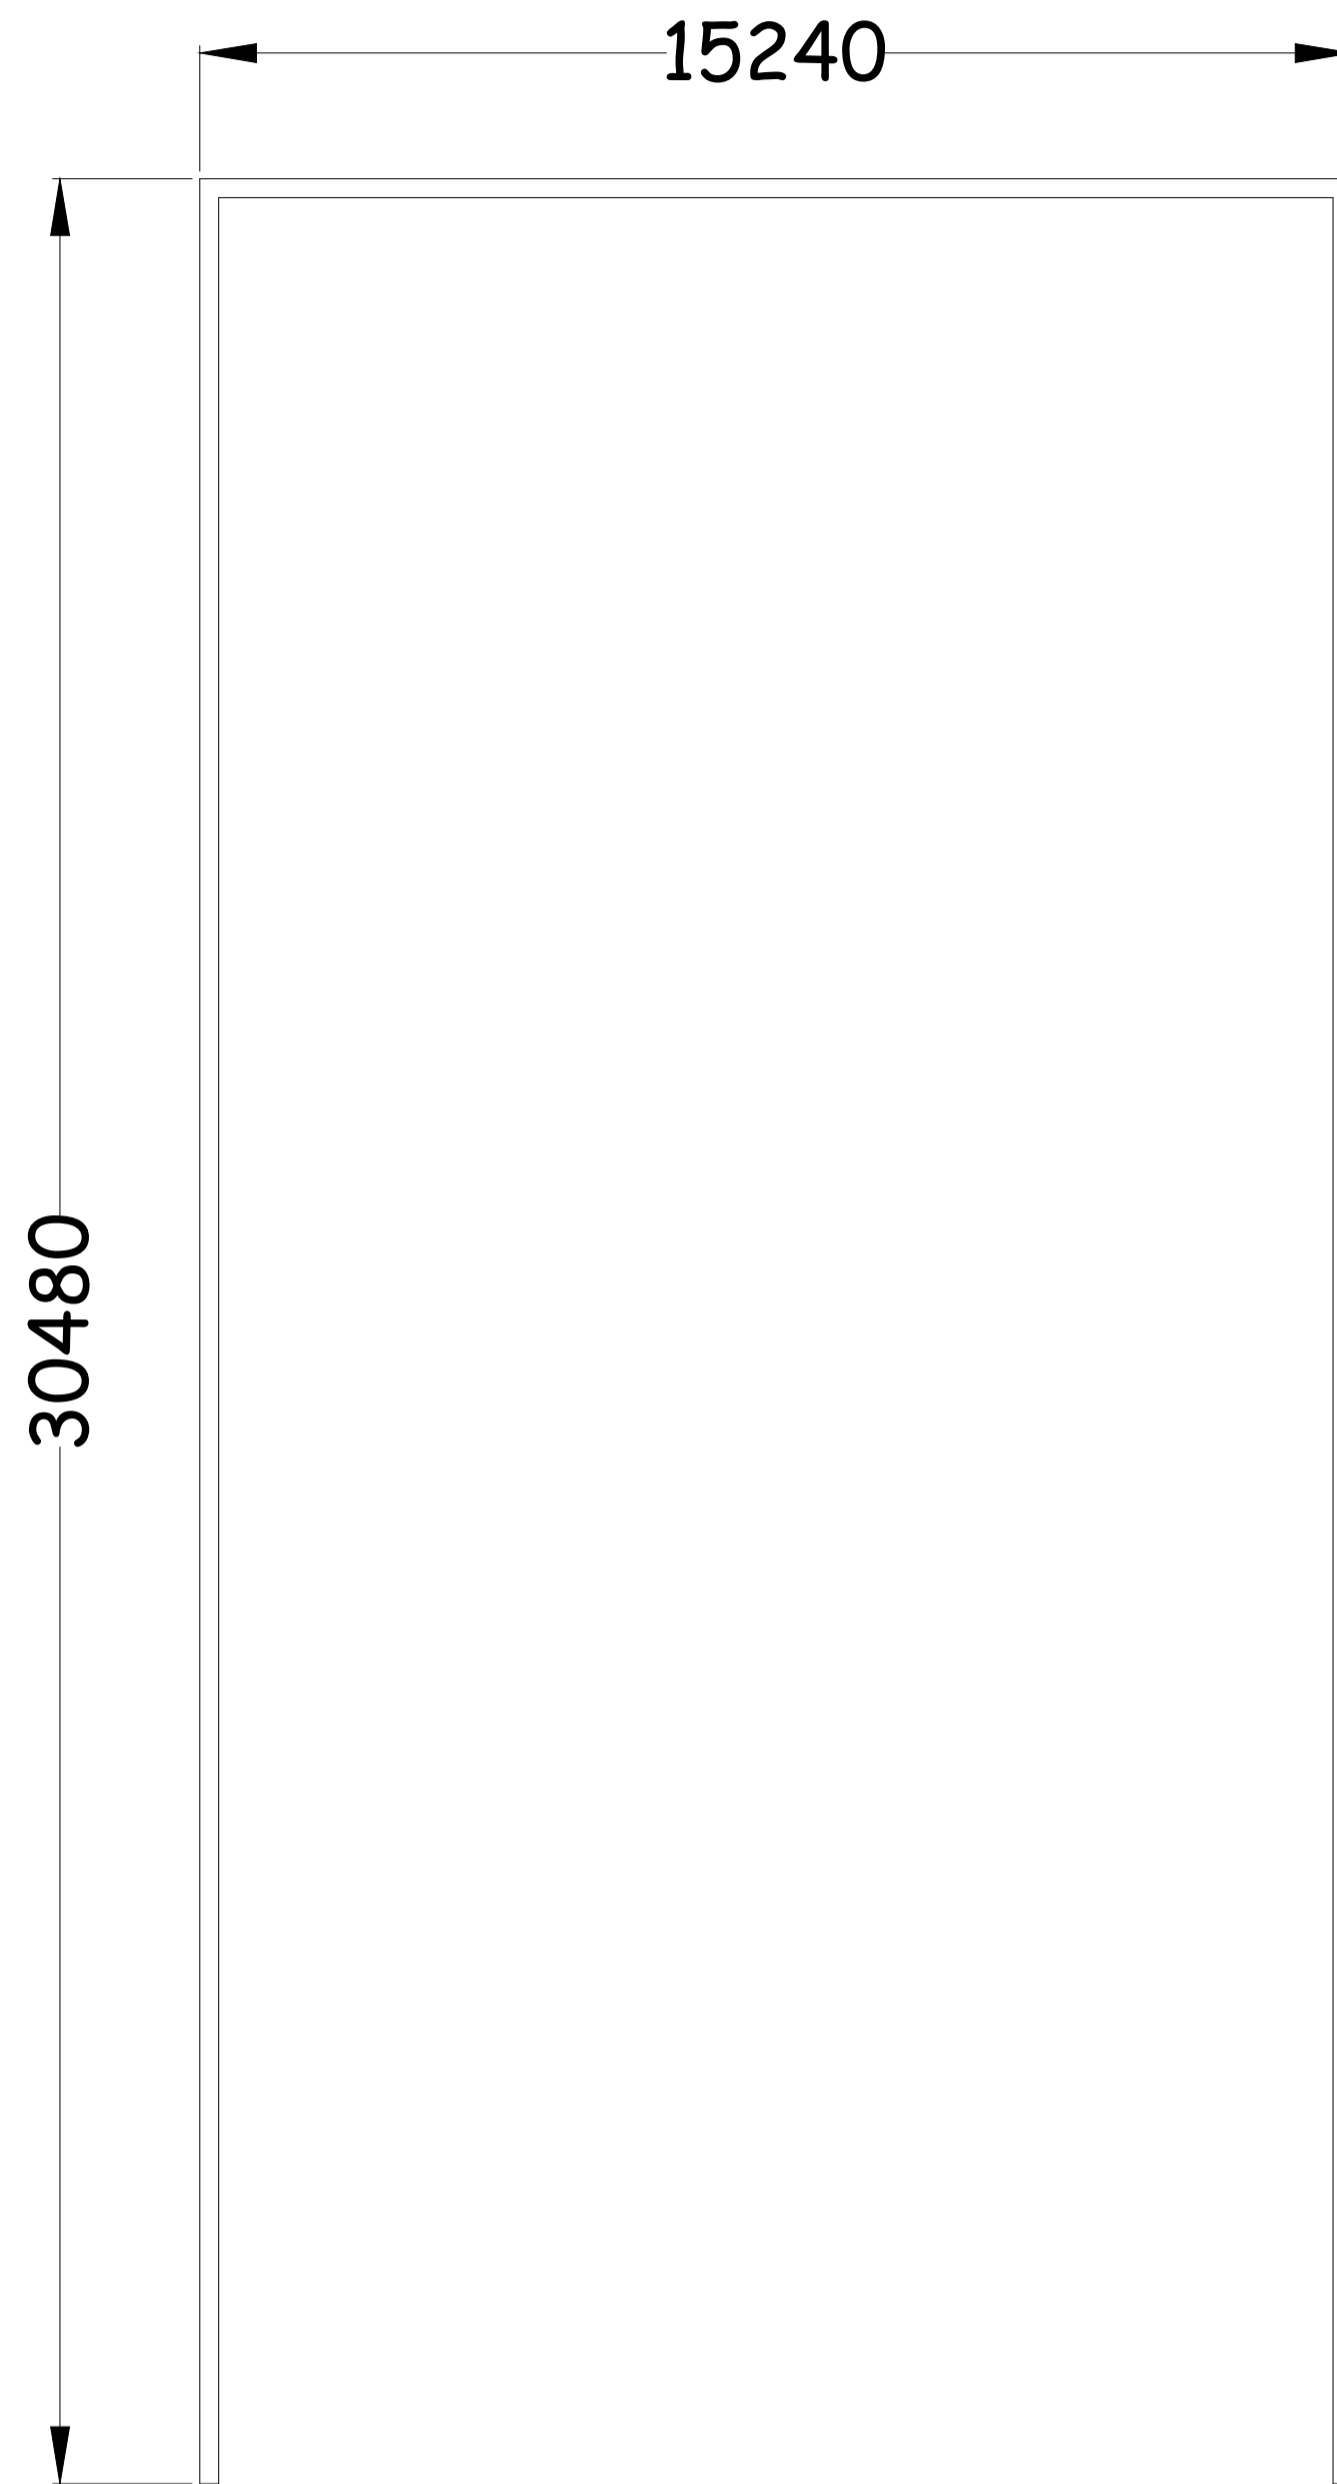

Floor Plan

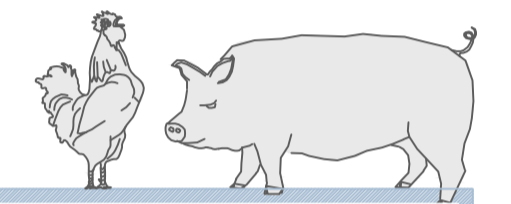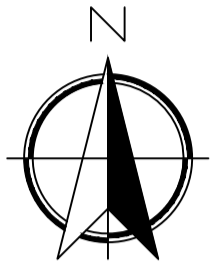

**IAN PICK ASSOCIATES LTD**  
Specialist Agricultural & Rural Planning Consultants

Station Farm Offices  
Wansford Road  
Nafferton  
Driffield  
East Yorkshire  
YO25 8NJ

CLIENT  
**P Cass**  
**Beacon Farm**  
**Beacon Brow Road**  
**Scalby**  
**YO13 0RB**


JOB TITLE  
Proposed Covered Manure Store

DWG. TITLE  
Elevations and Plan View A1

SCALE 1=100      DRN IP

DWG. NUMBER  
IP/PC/03

DATE Dec 23      REV -

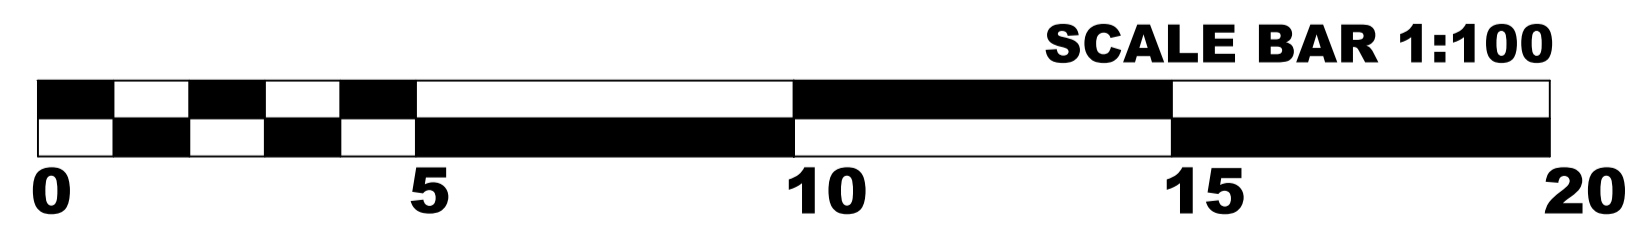

**NYMNP**  
**14/12/2023**