



Legend

- Land Ownership
- Site Boundary

OS Licence - 010031673



Scale -1:1,250

0 10 20 30 40 50 m



Notes:

1. This drawing is subject to copyright laws and the use of this drawing is licenced by GFW for use on this project only.
2. In the event of any discrepancies being found these are to be brought to the attention of GFW GIS team.
3. This drawing is to be used solely for the information titled.
4. This map is reproduced from Ordnance Survey material with the permission of Ordnance Survey on behalf of Her Majesty's Stationary Office Crown Copyright 2023.

Client / Project: Birch, J/ Land at Aislaby

Drawing Title: Location Plan

Drawn By: HW

Checked By: Client

Date: 18.12.2023

Scale: 1:1,250 @ A4

Project No:

File No:

Dwg No:

Revision:

Job-00049

-

01

A


GEORGE F. WHITE

RESIDENTIAL . COMMERCIAL . RURAL . DEVELOPMENT

0333 920 2220

www.georgefwhite.co.uk



NOTES:
All dimensions must be checked on site and not scaled from this drawing.

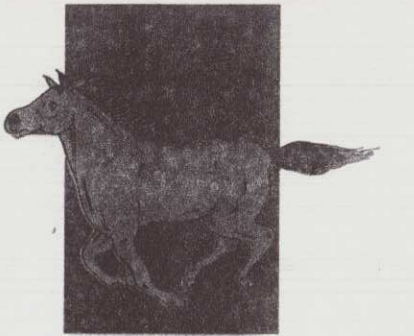




Equestrian Developments

WHEY CARR FARM,
SAND HUTTON YORK YO41 1LB.
TELEPHONE & FAX: (01904) 468433

0m 1cm = 0.5m 2.5m
scale 1:50

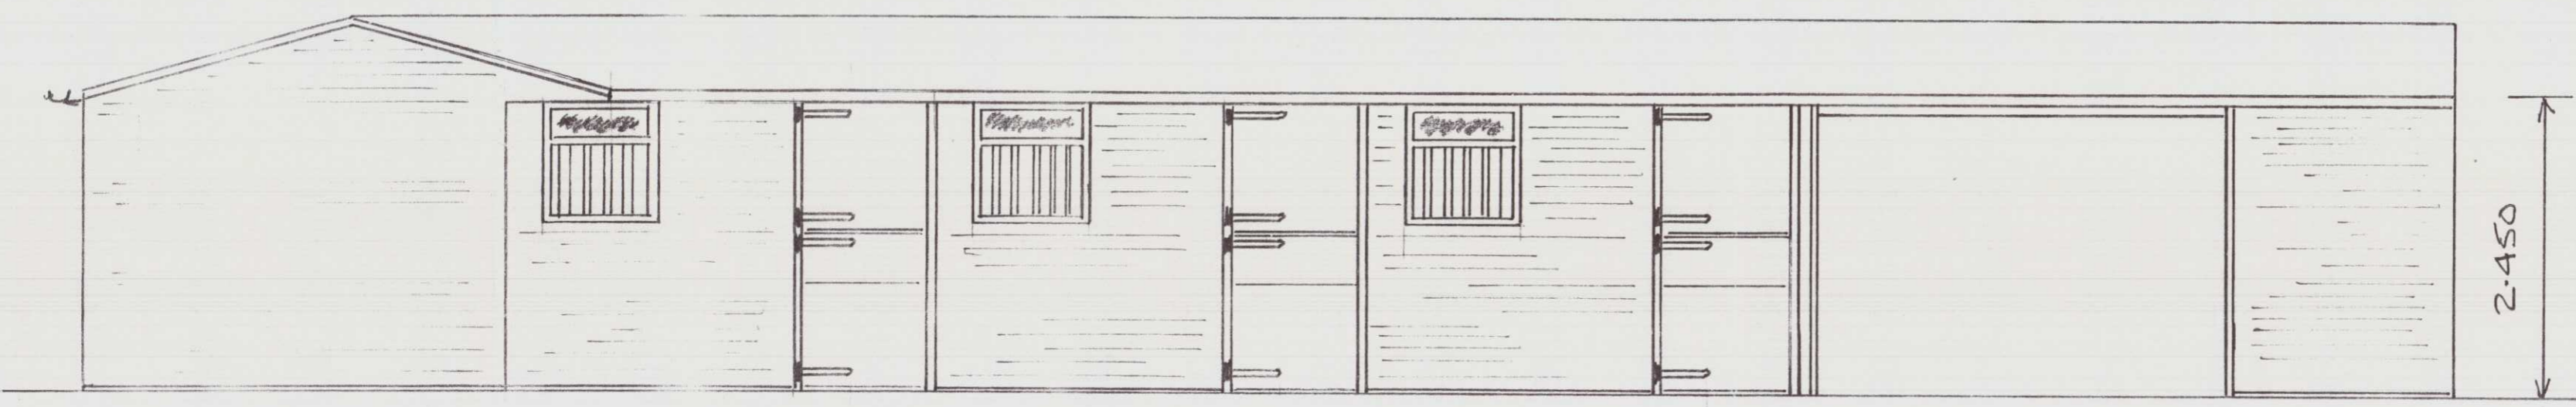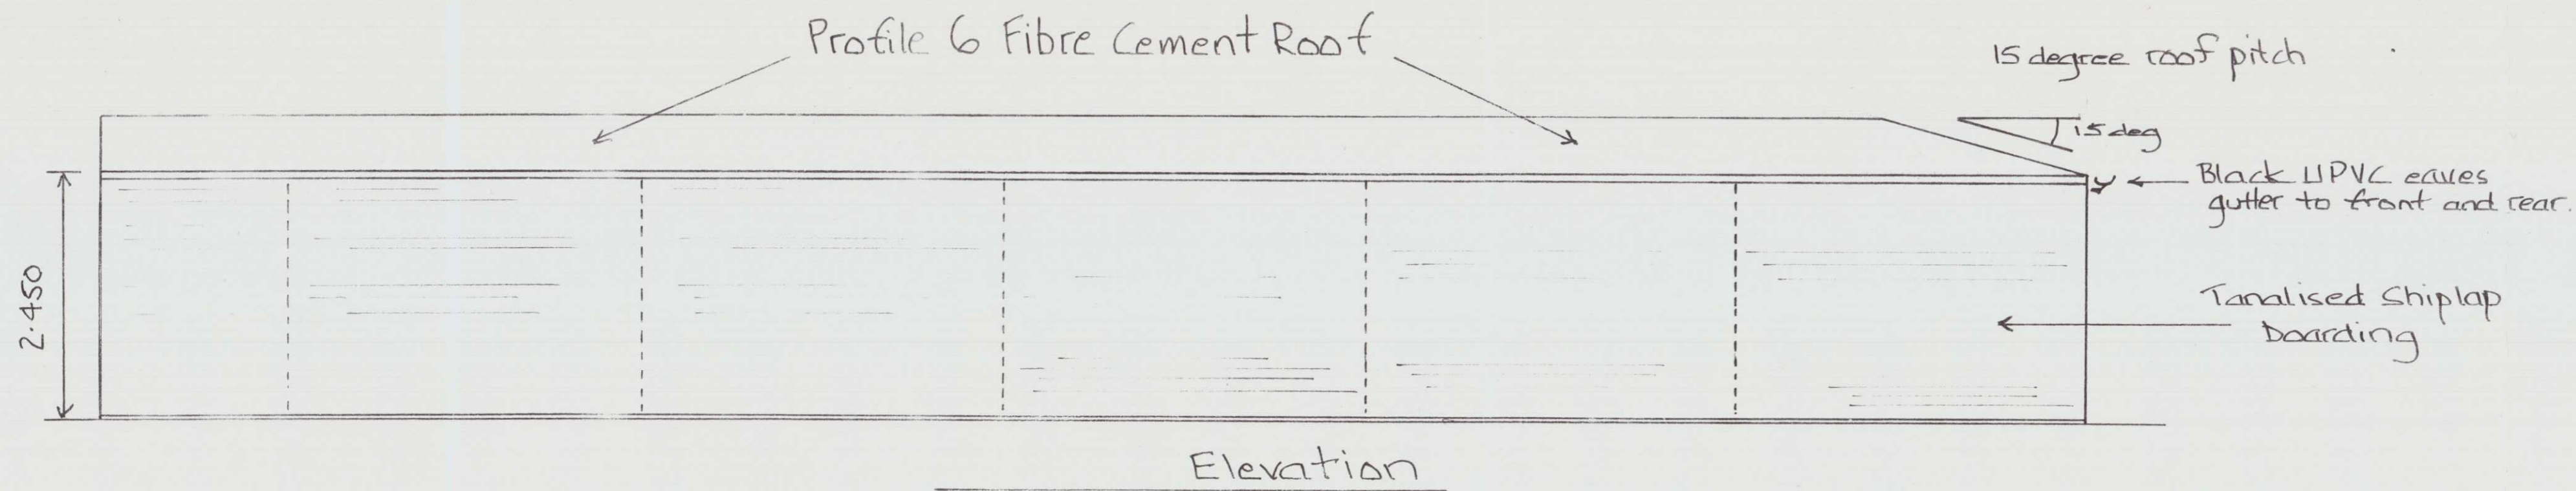

NYMNPA
14/12/2023

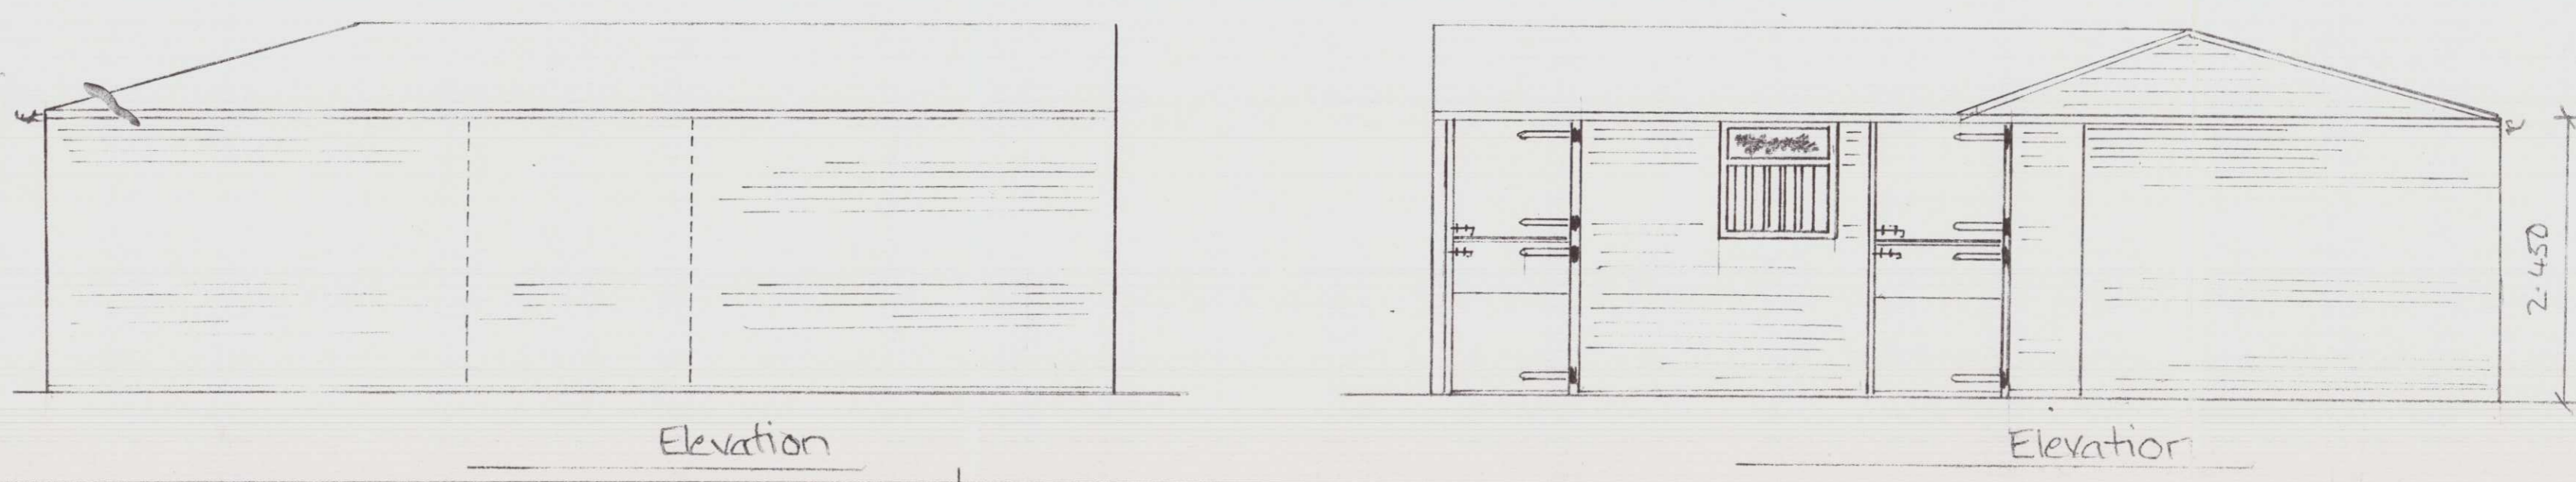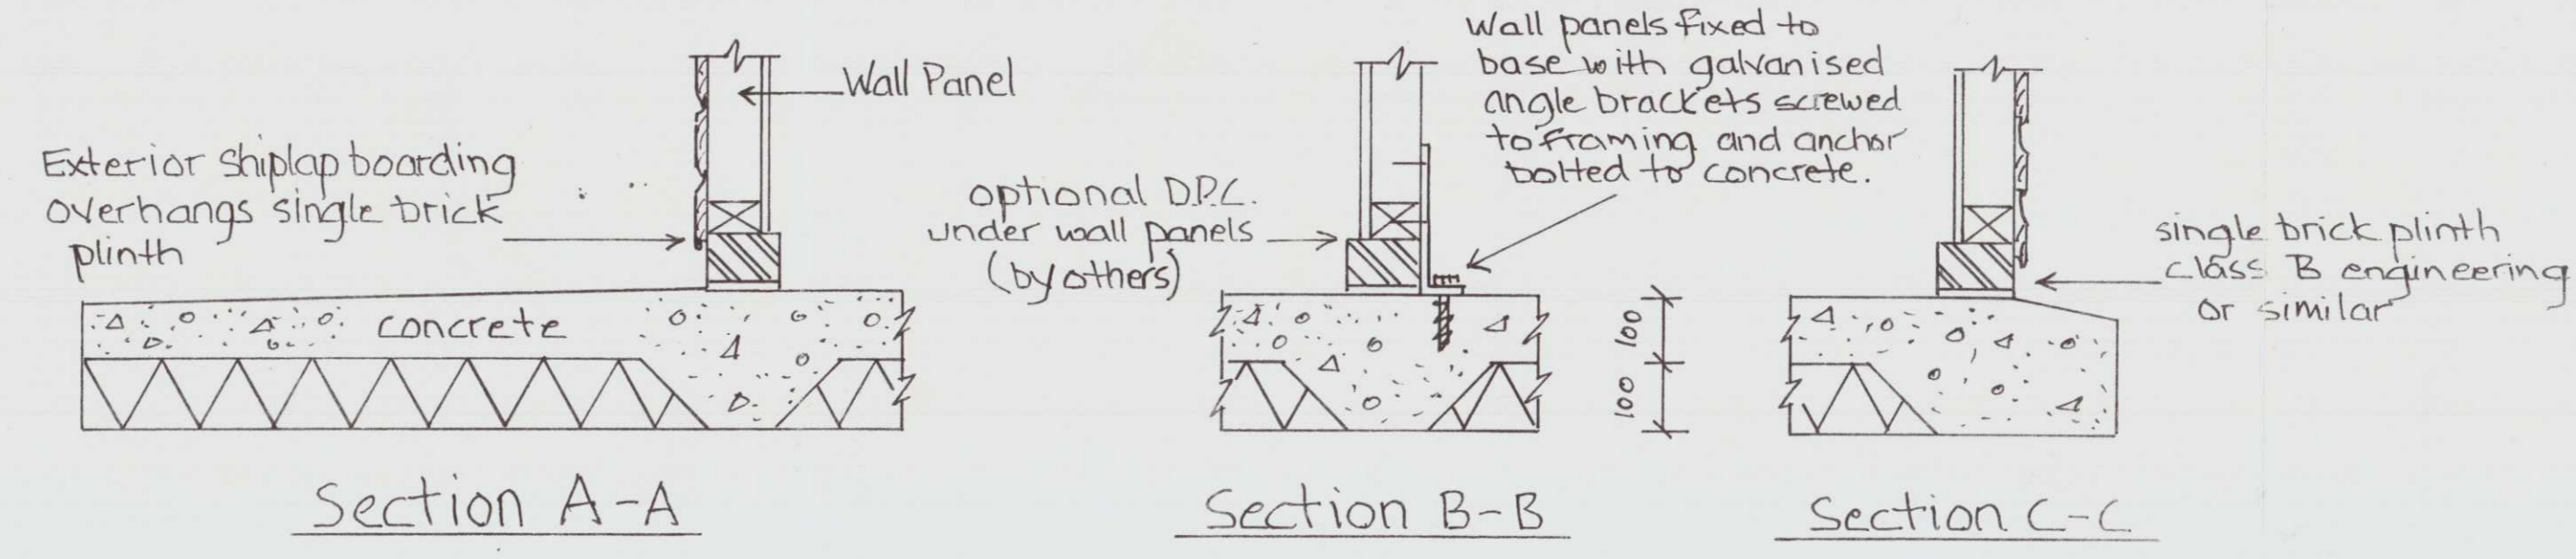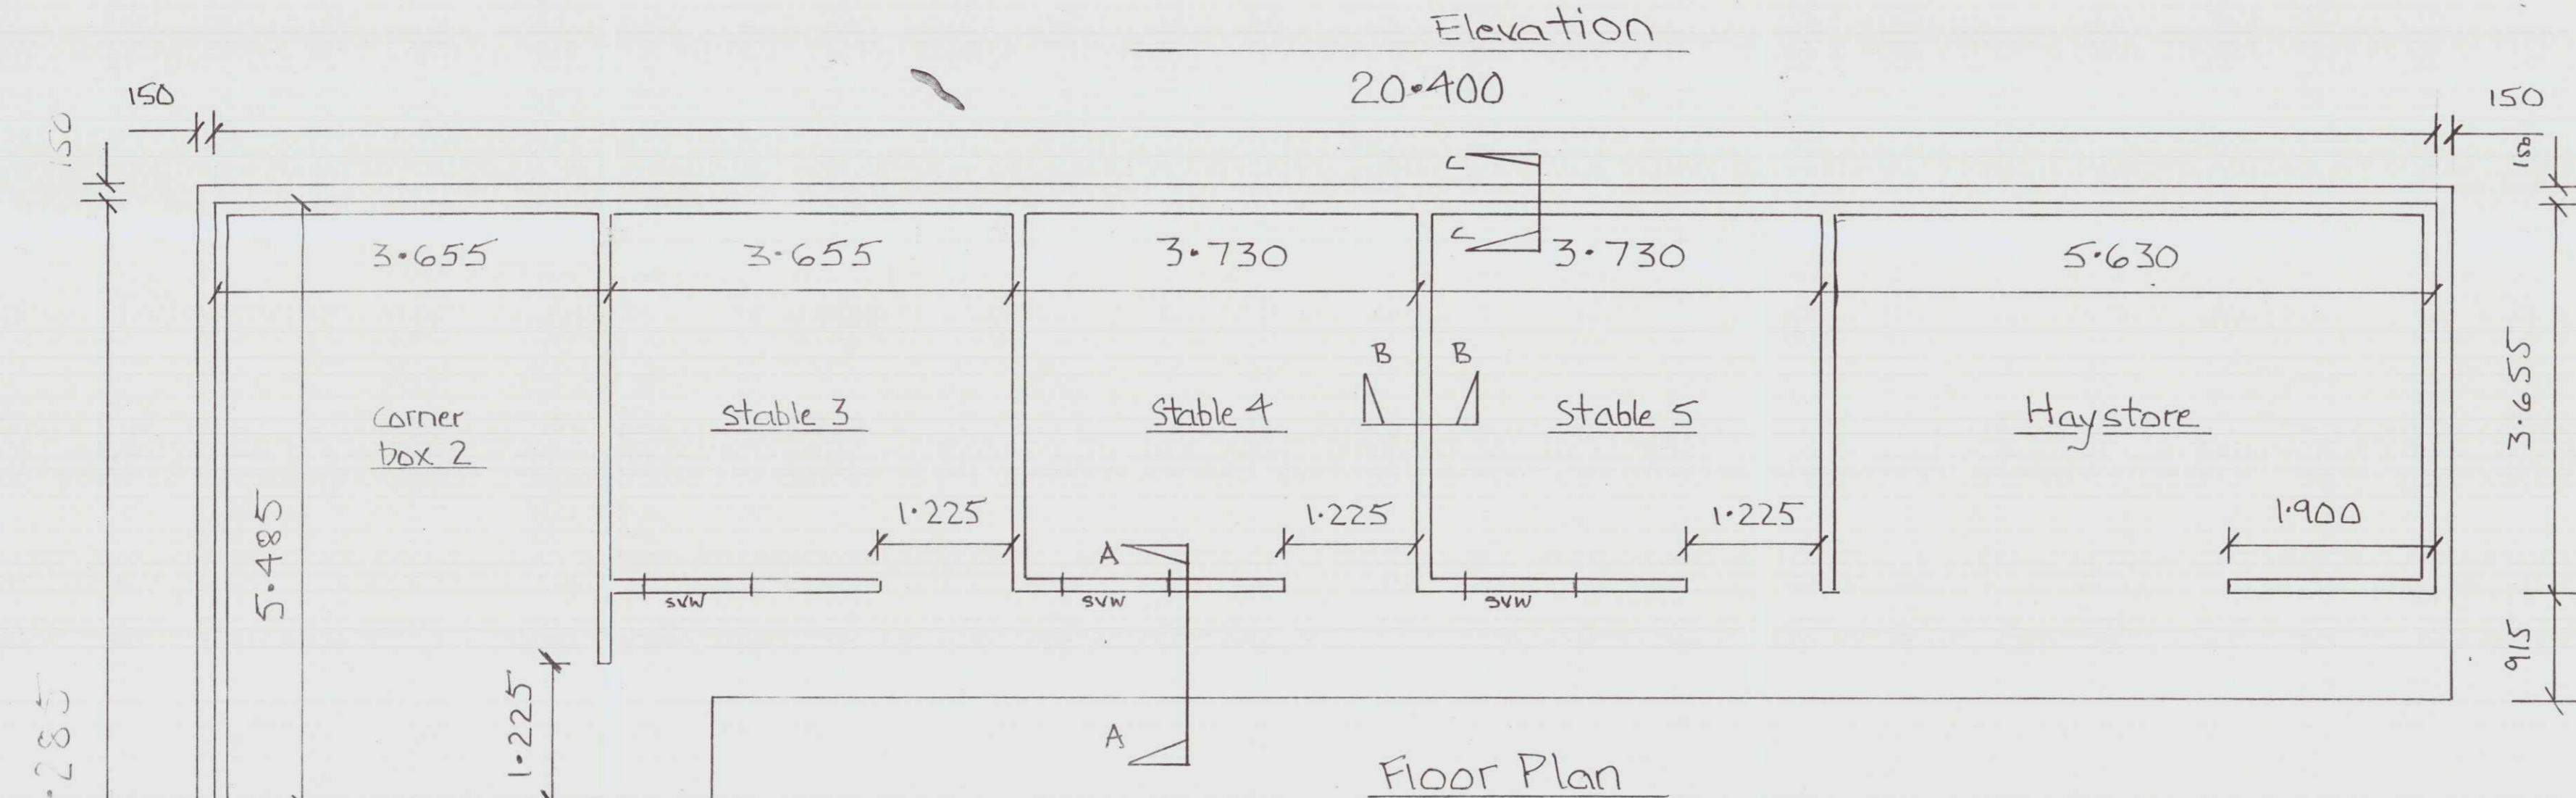

Date	Revisions

© copyright
Brick plinth must be laid square and level.
Dimensions must not exceed those on drawing.

Client: Miss J. Birch
Job Title: New sectional timber stables at

Drawing Title: Floor plan and base details with brick plinth dimensions and elevations.

Scale: 1:50 1:10

Date: 17/12/2020 Drawn by: JLG

Dr. No. 522/121/2 Rev.