
 



LOCATION PLAN

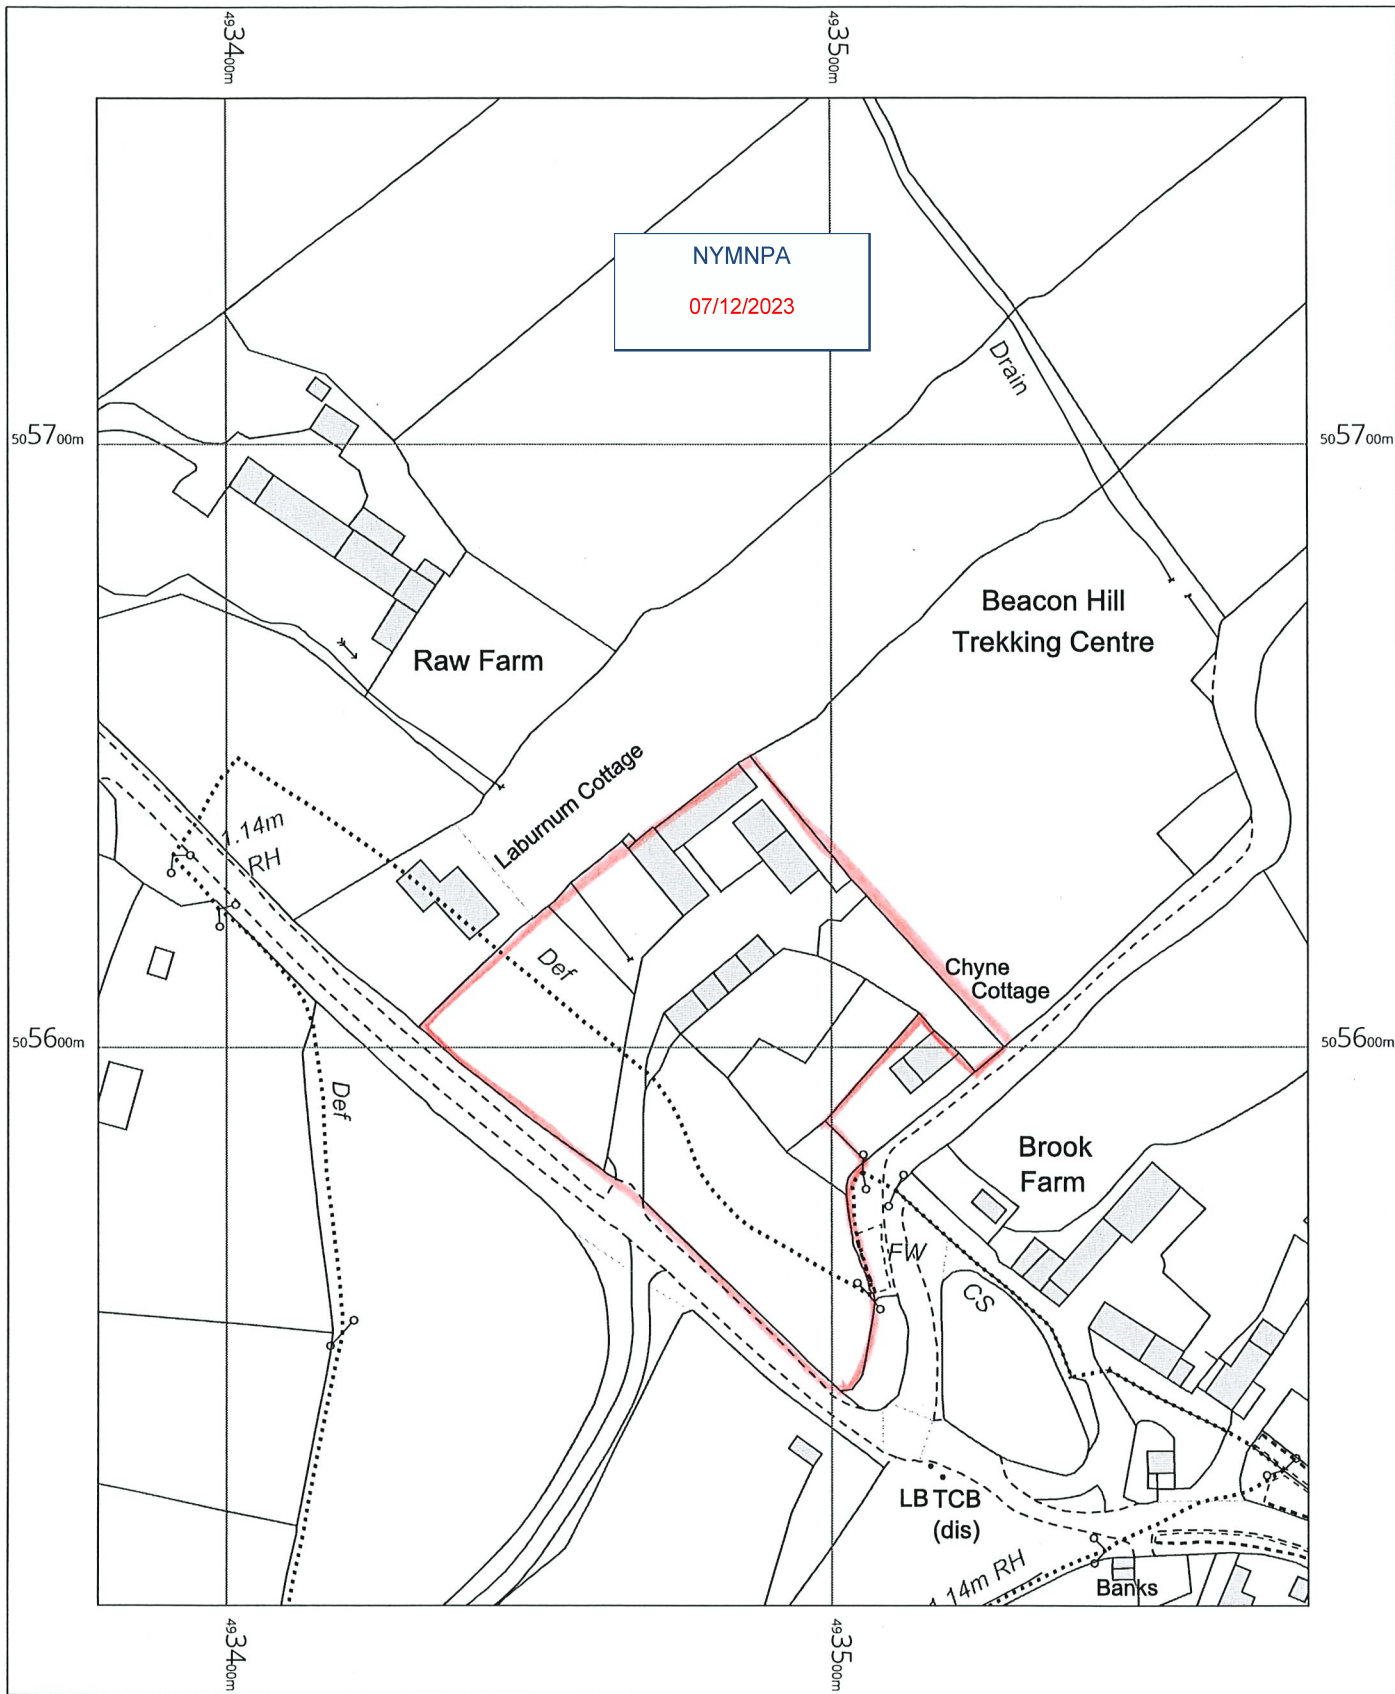

OS MasterMap 1250/2500/10000 scale
Thursday, August 10, 2023, ID: BW1-01119709
maps.blackwell.co.uk


1:1250 scale print at A4, Centre: 493479 E, 505632 N

©Crown Copyright Ordnance Survey. Licence no. 100041041

 

BLACKWELL'S
MAPPING SERVICES
PERSONAL & PROFESSIONAL MAPPING
www.blackwellmapping.co.uk



TEL: 0800 151 2612
maps@blackwell.co.uk

 


Raw Farm

NYMNP

07/12/2023

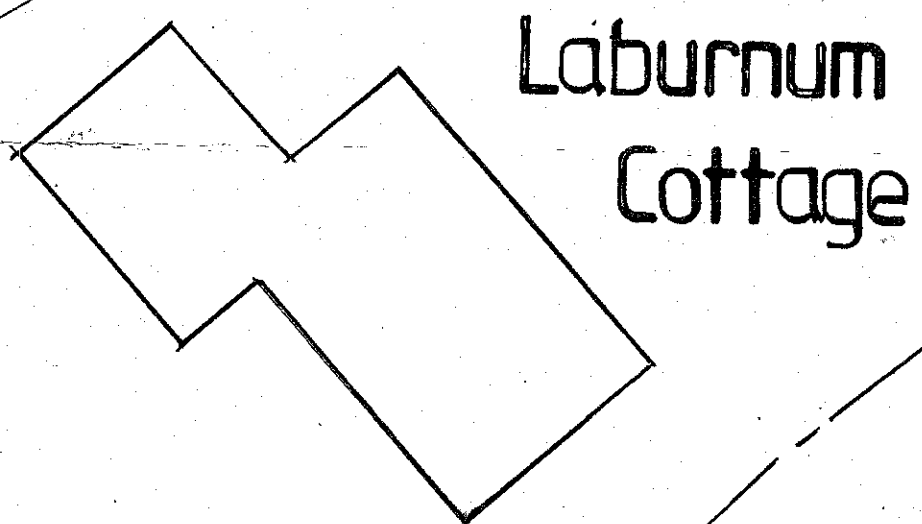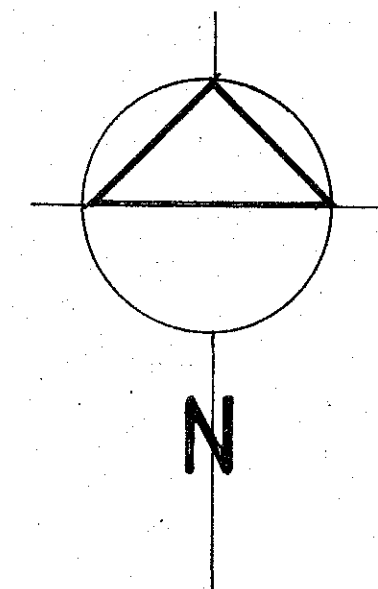

Laburnum
Cottage

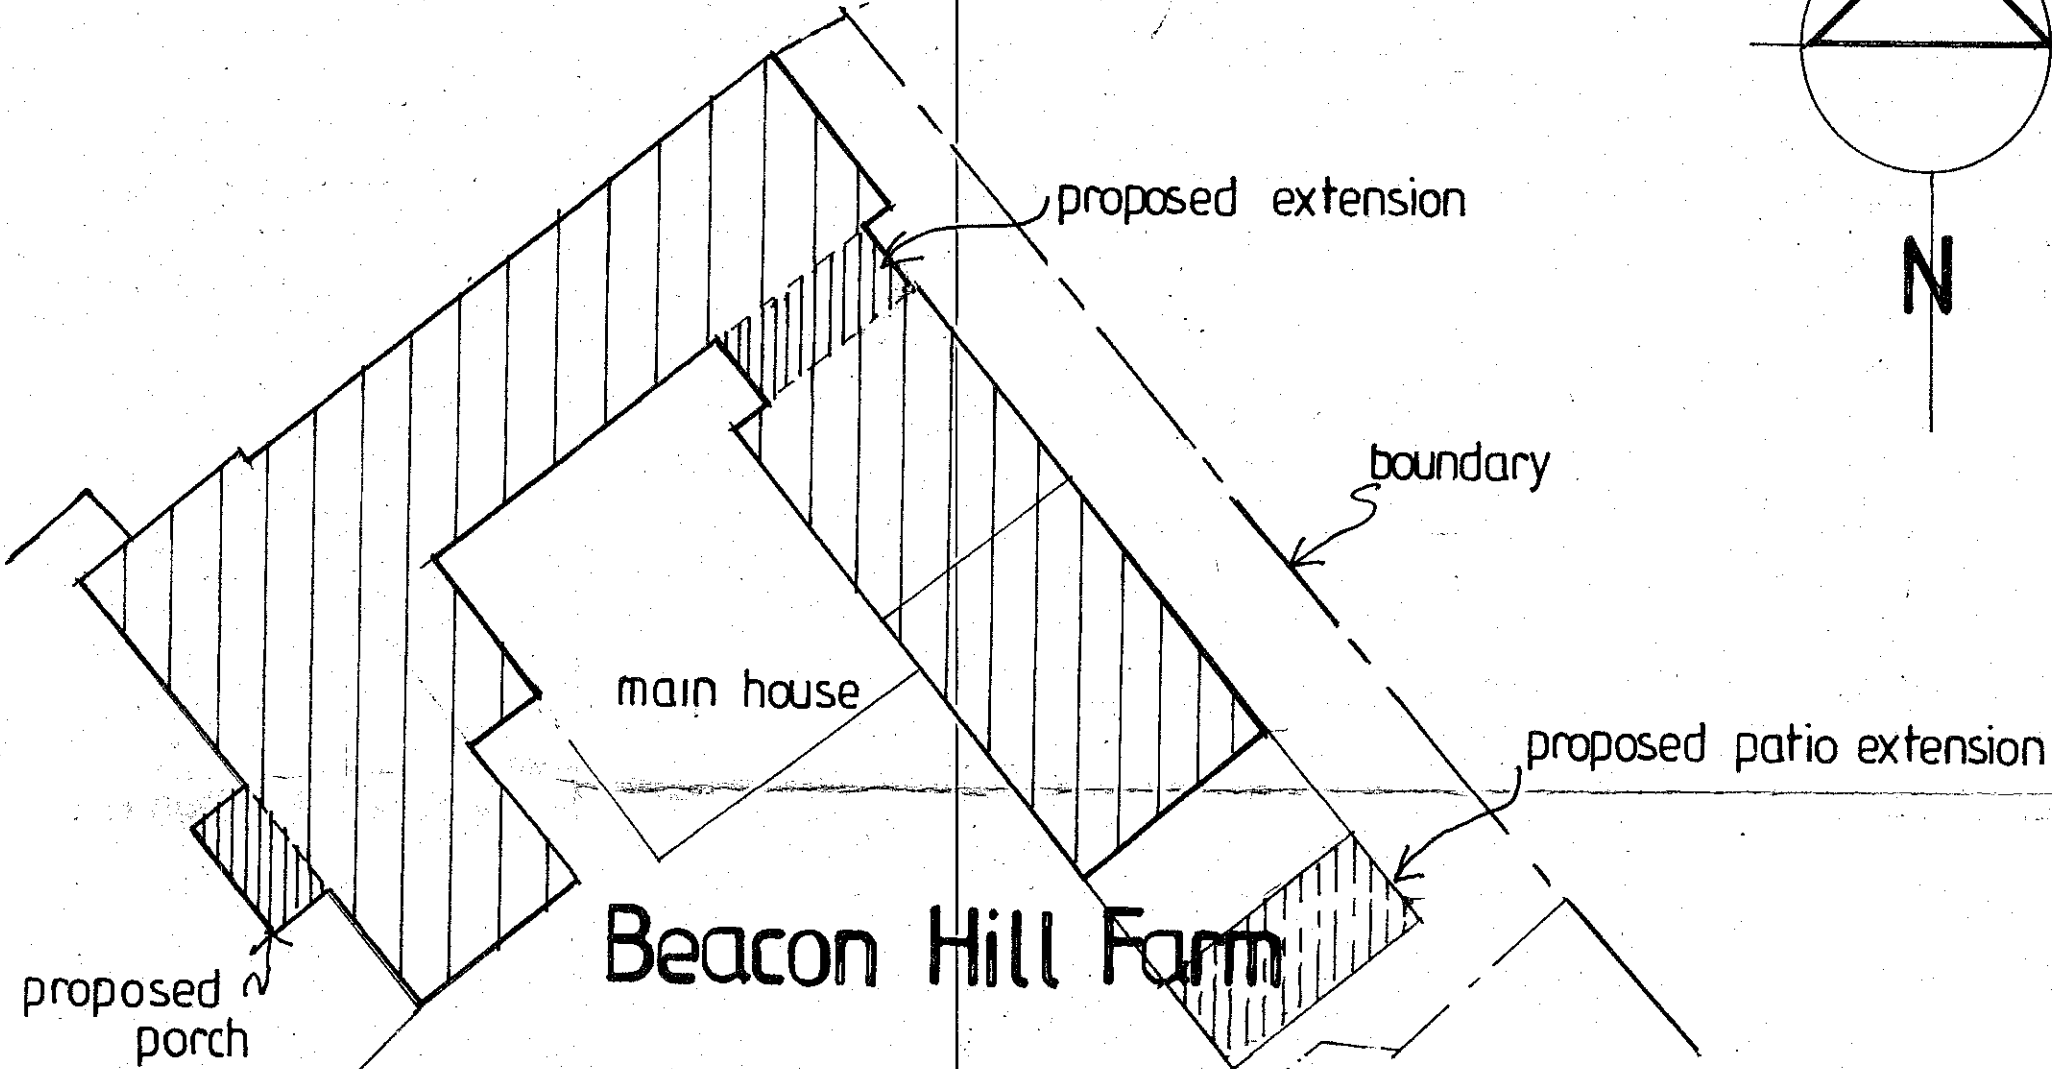

Beacon Hill Farm


proposed porch

main house

proposed extension

boundary

proposed patio extension

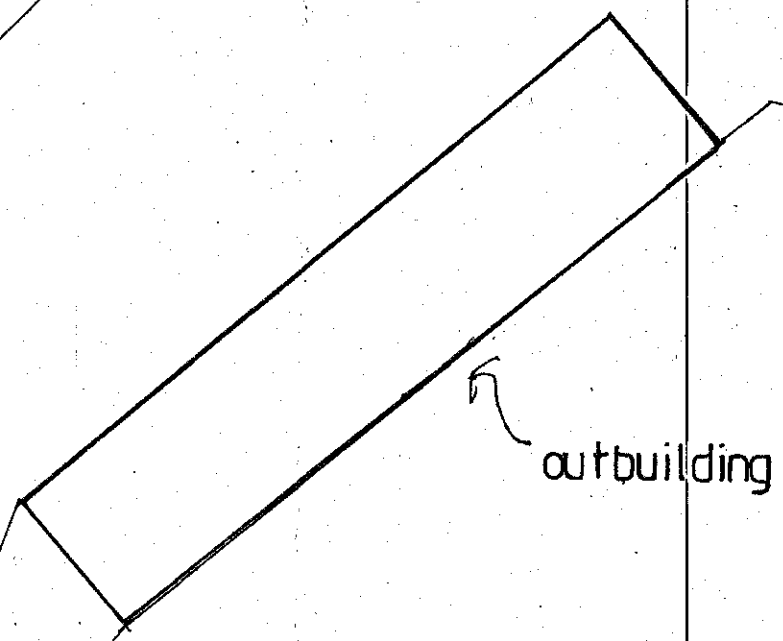

outbuilding


drive

Block Plan
Beacon Hill Farm
Raw


Mark Tabert RIBA

Scale 1:200
Drg No 1114/B2
Oct 2023


NYMNPA
07/12/2023

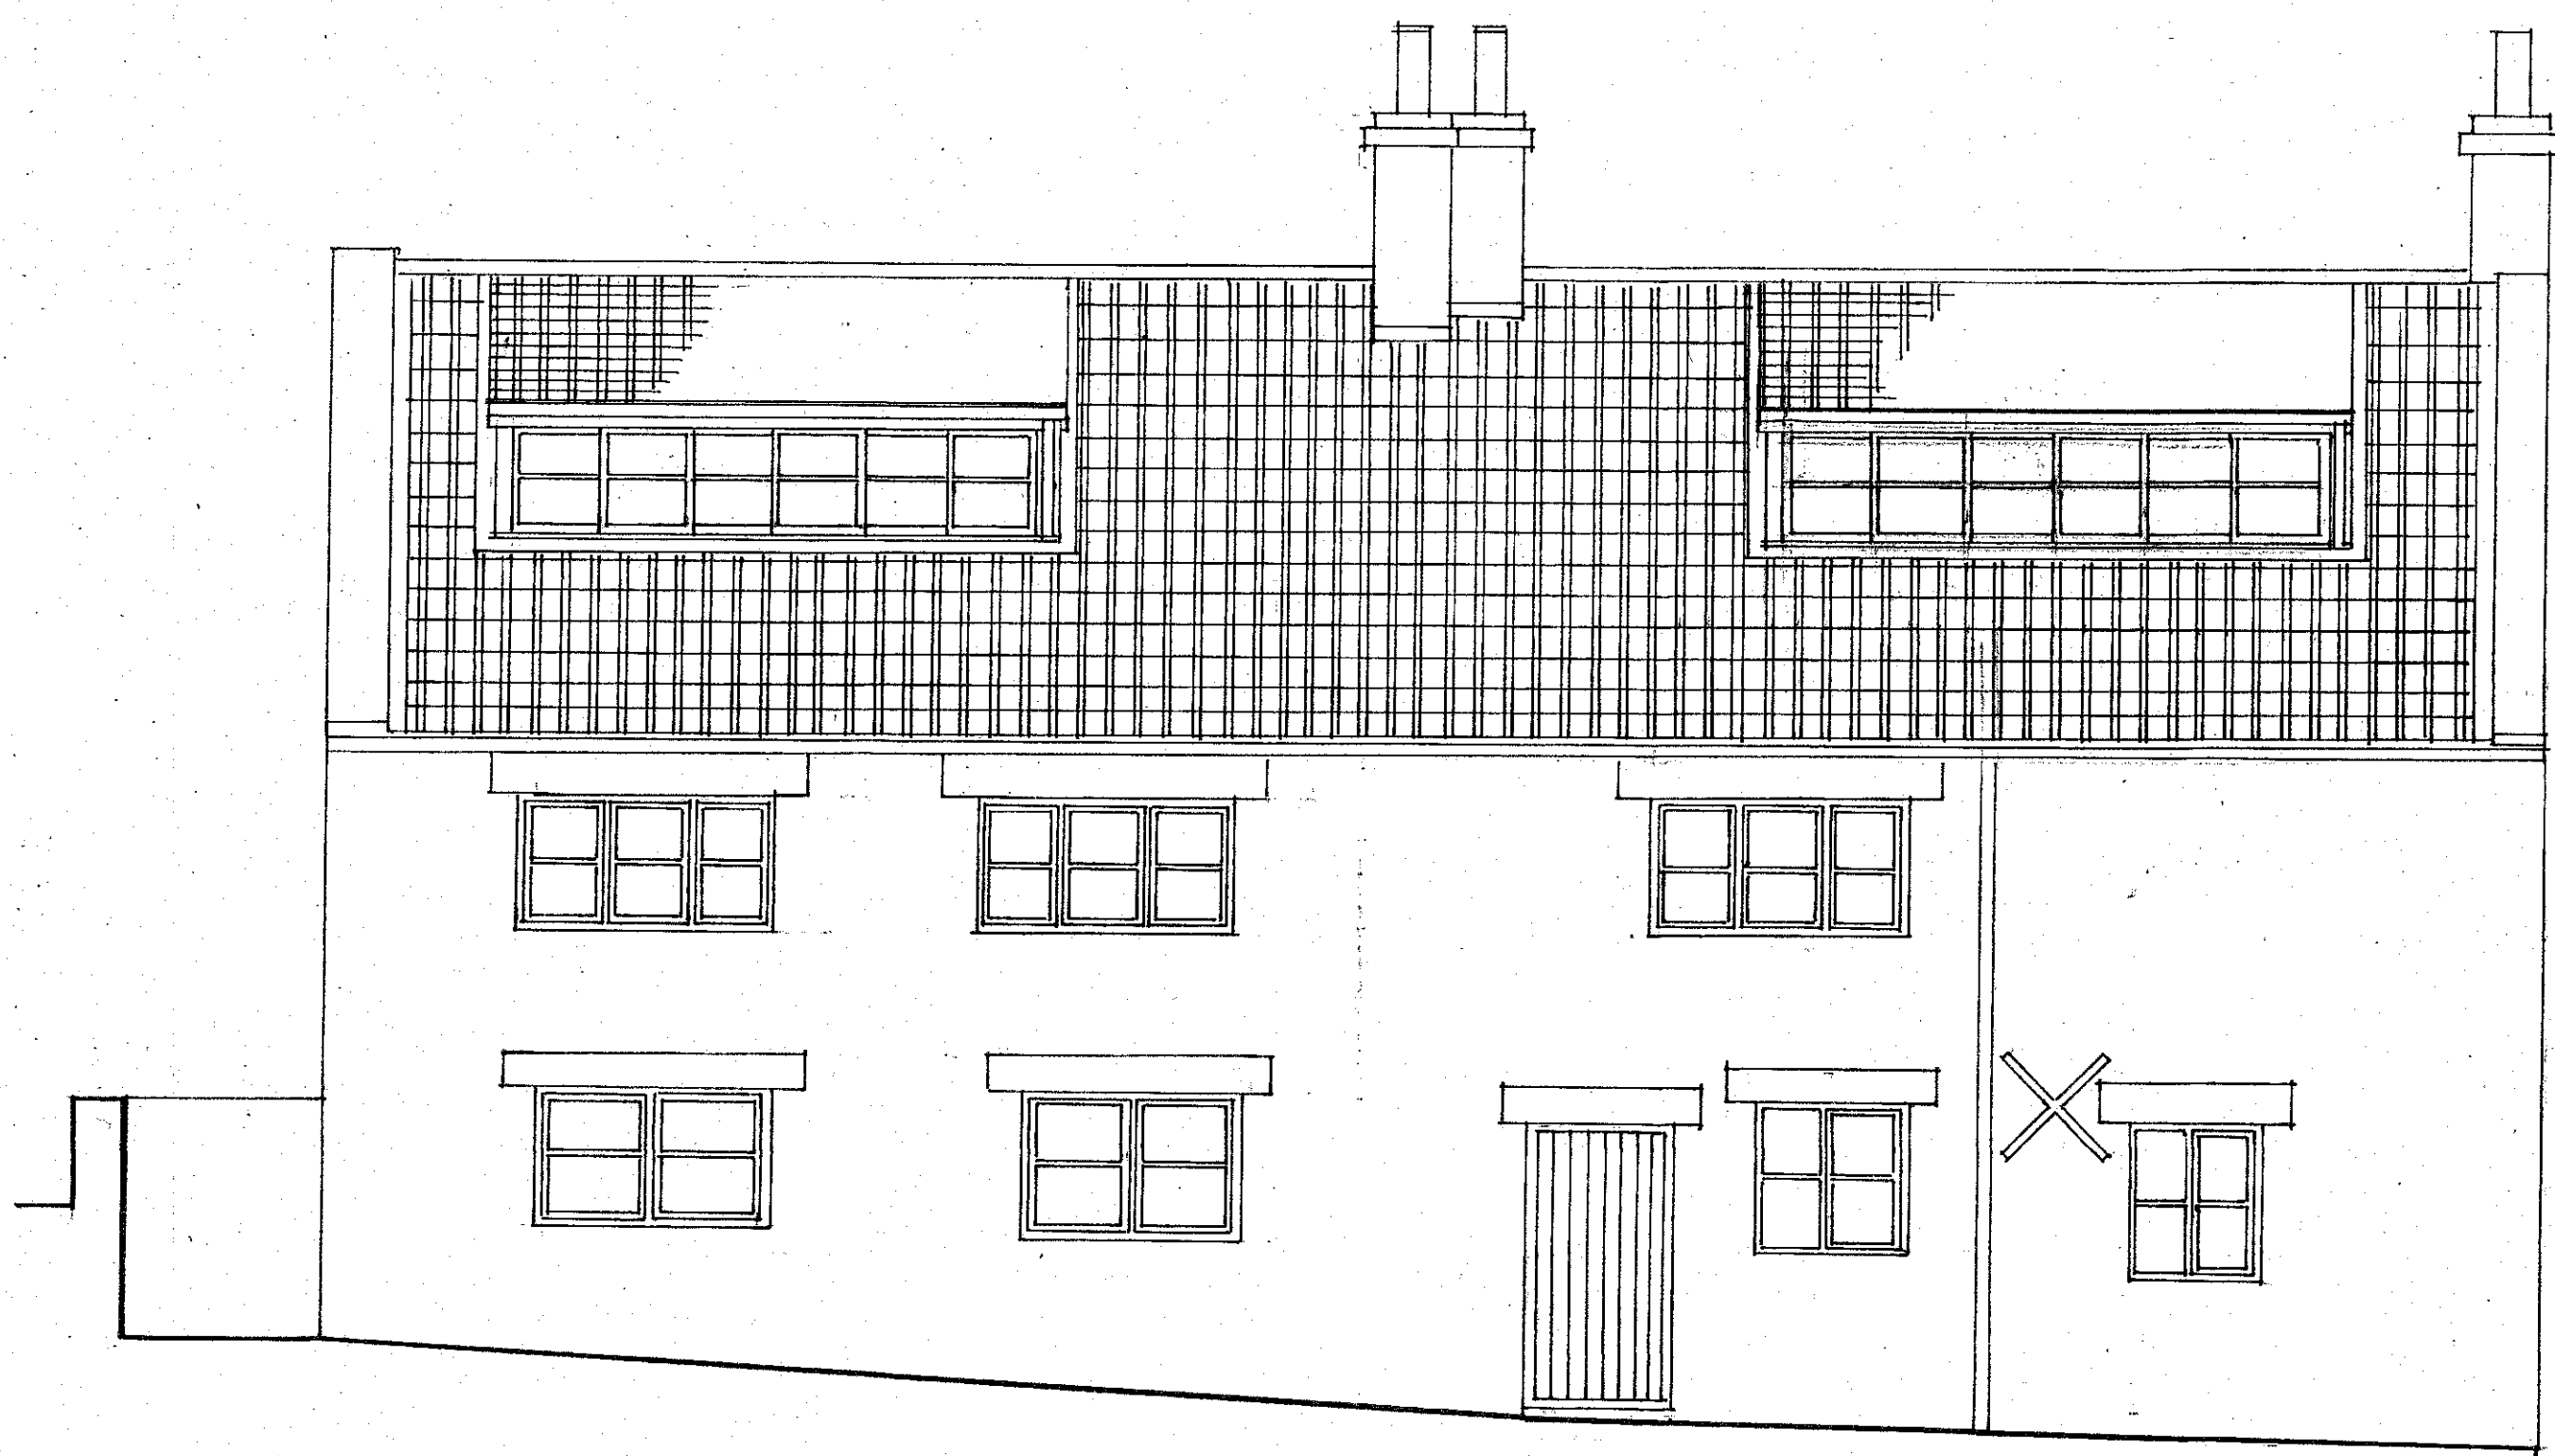

Side Elevation

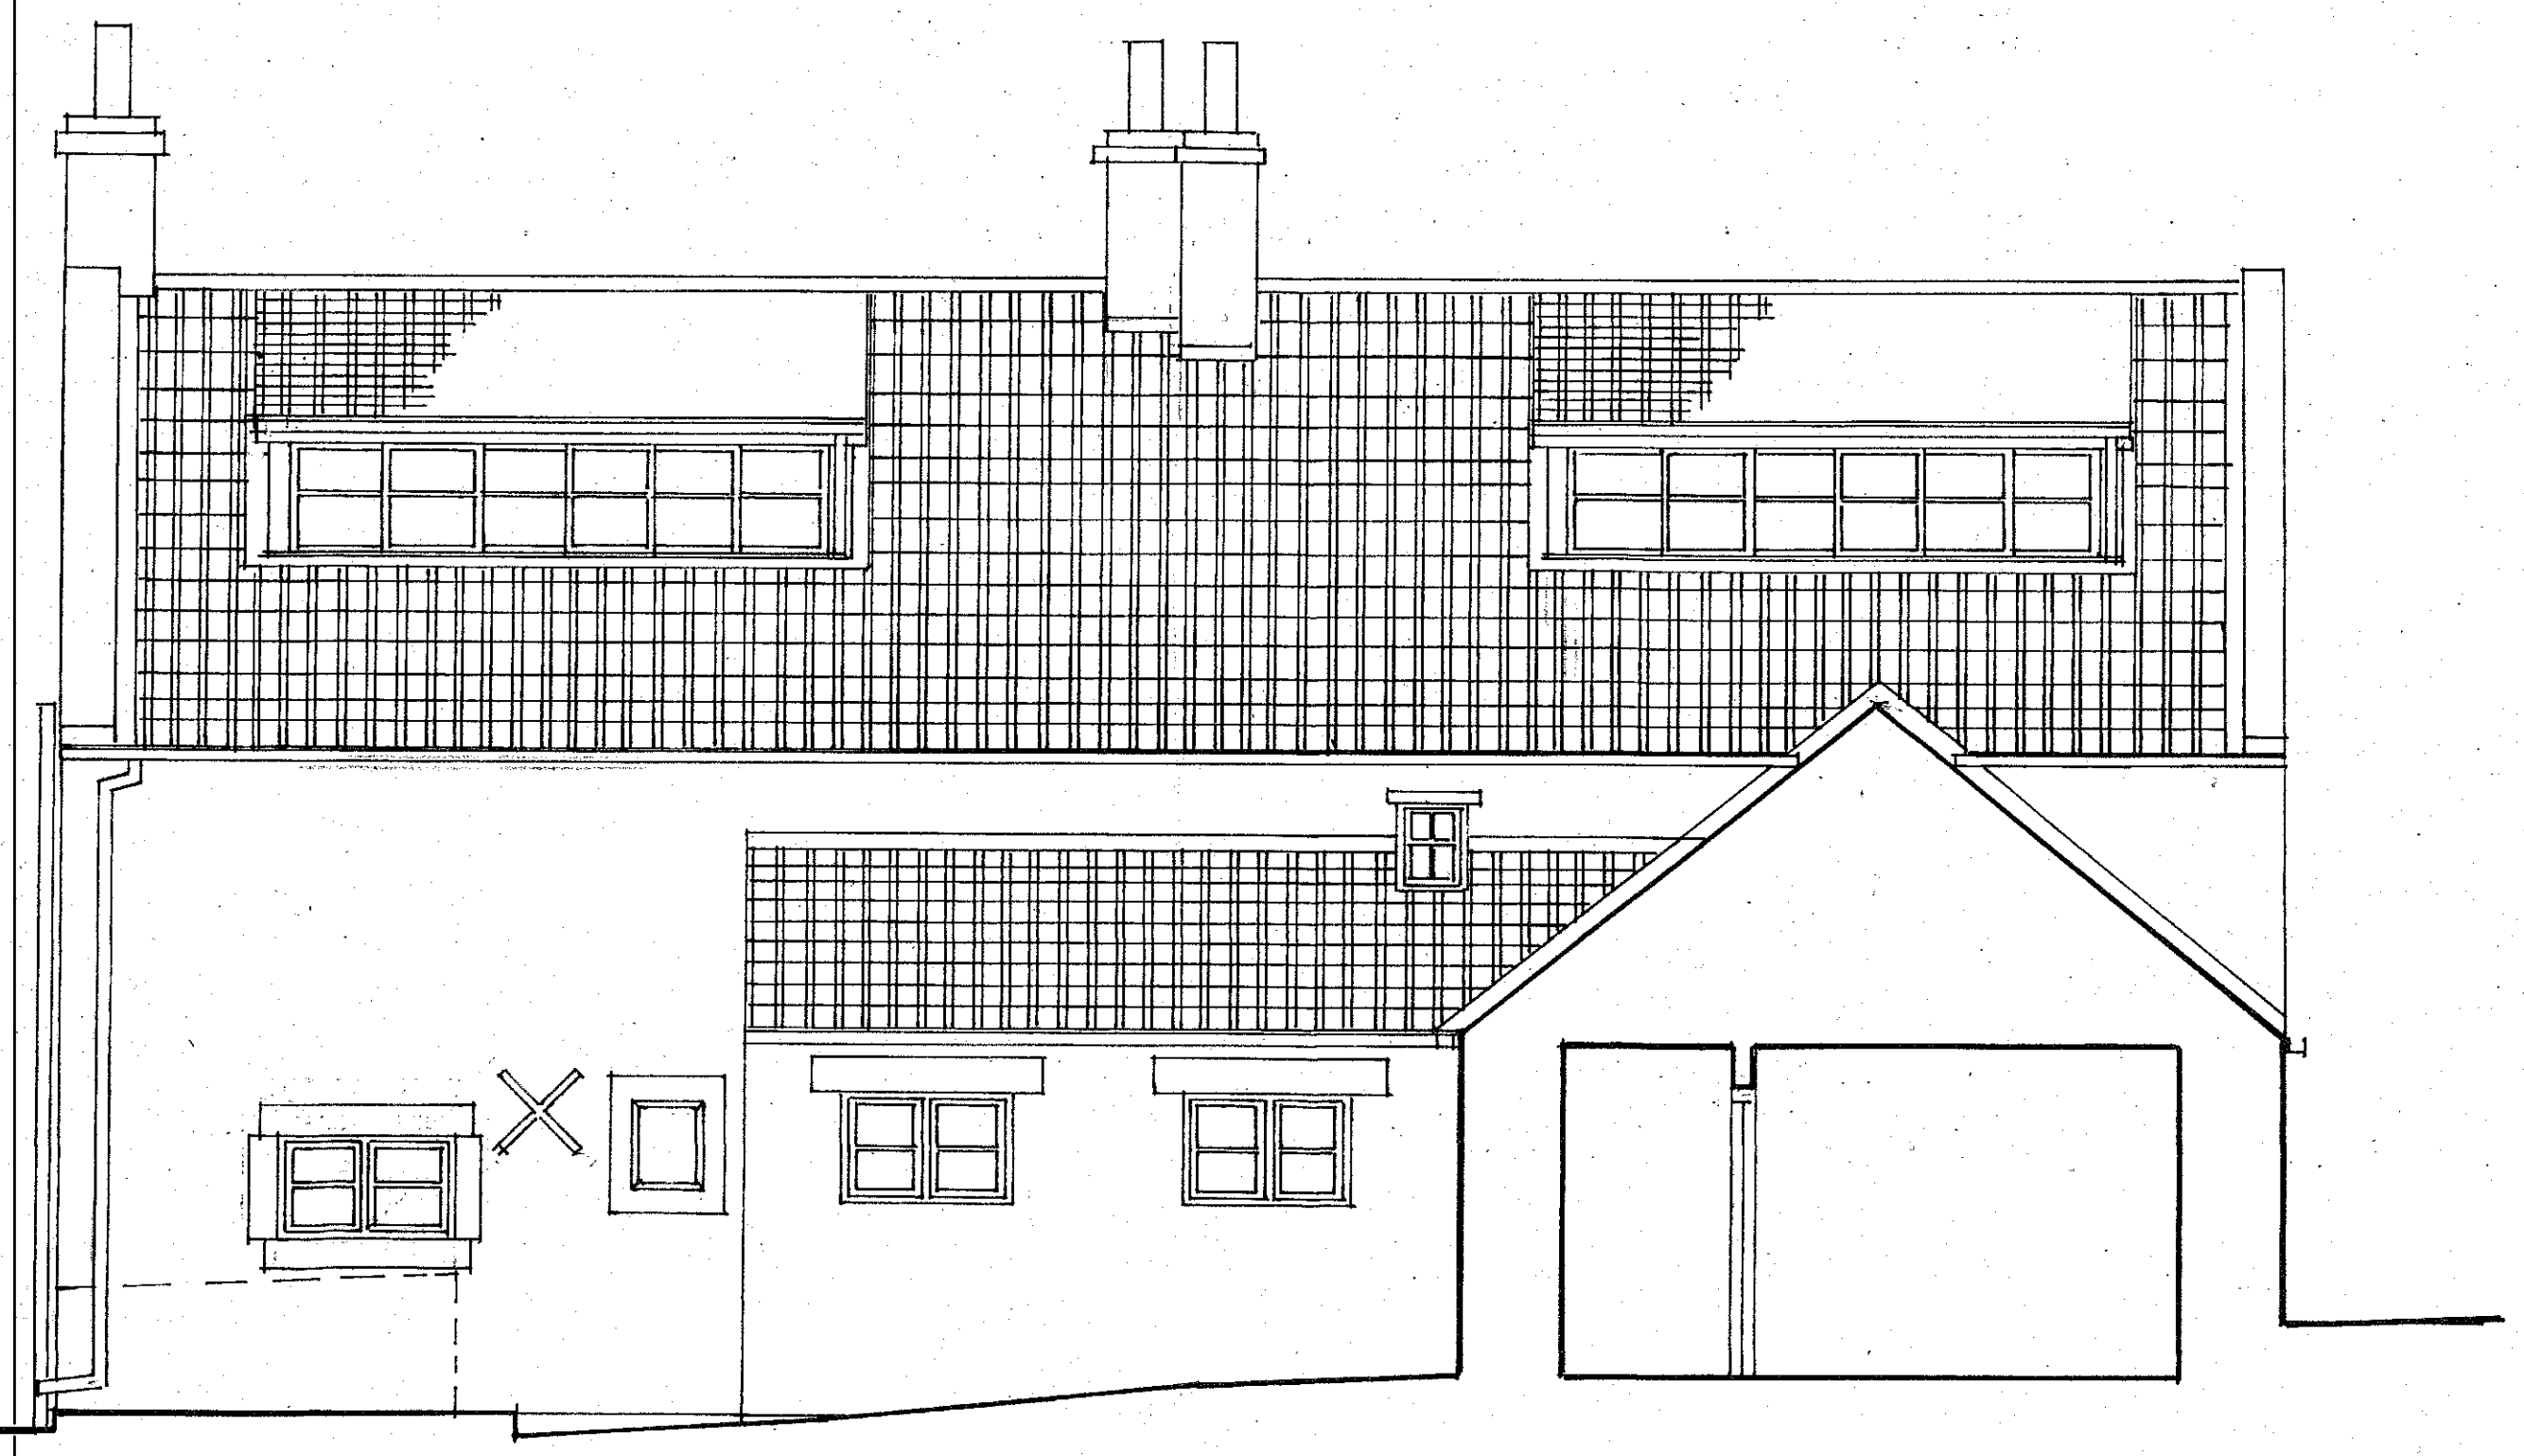

Side Elevation

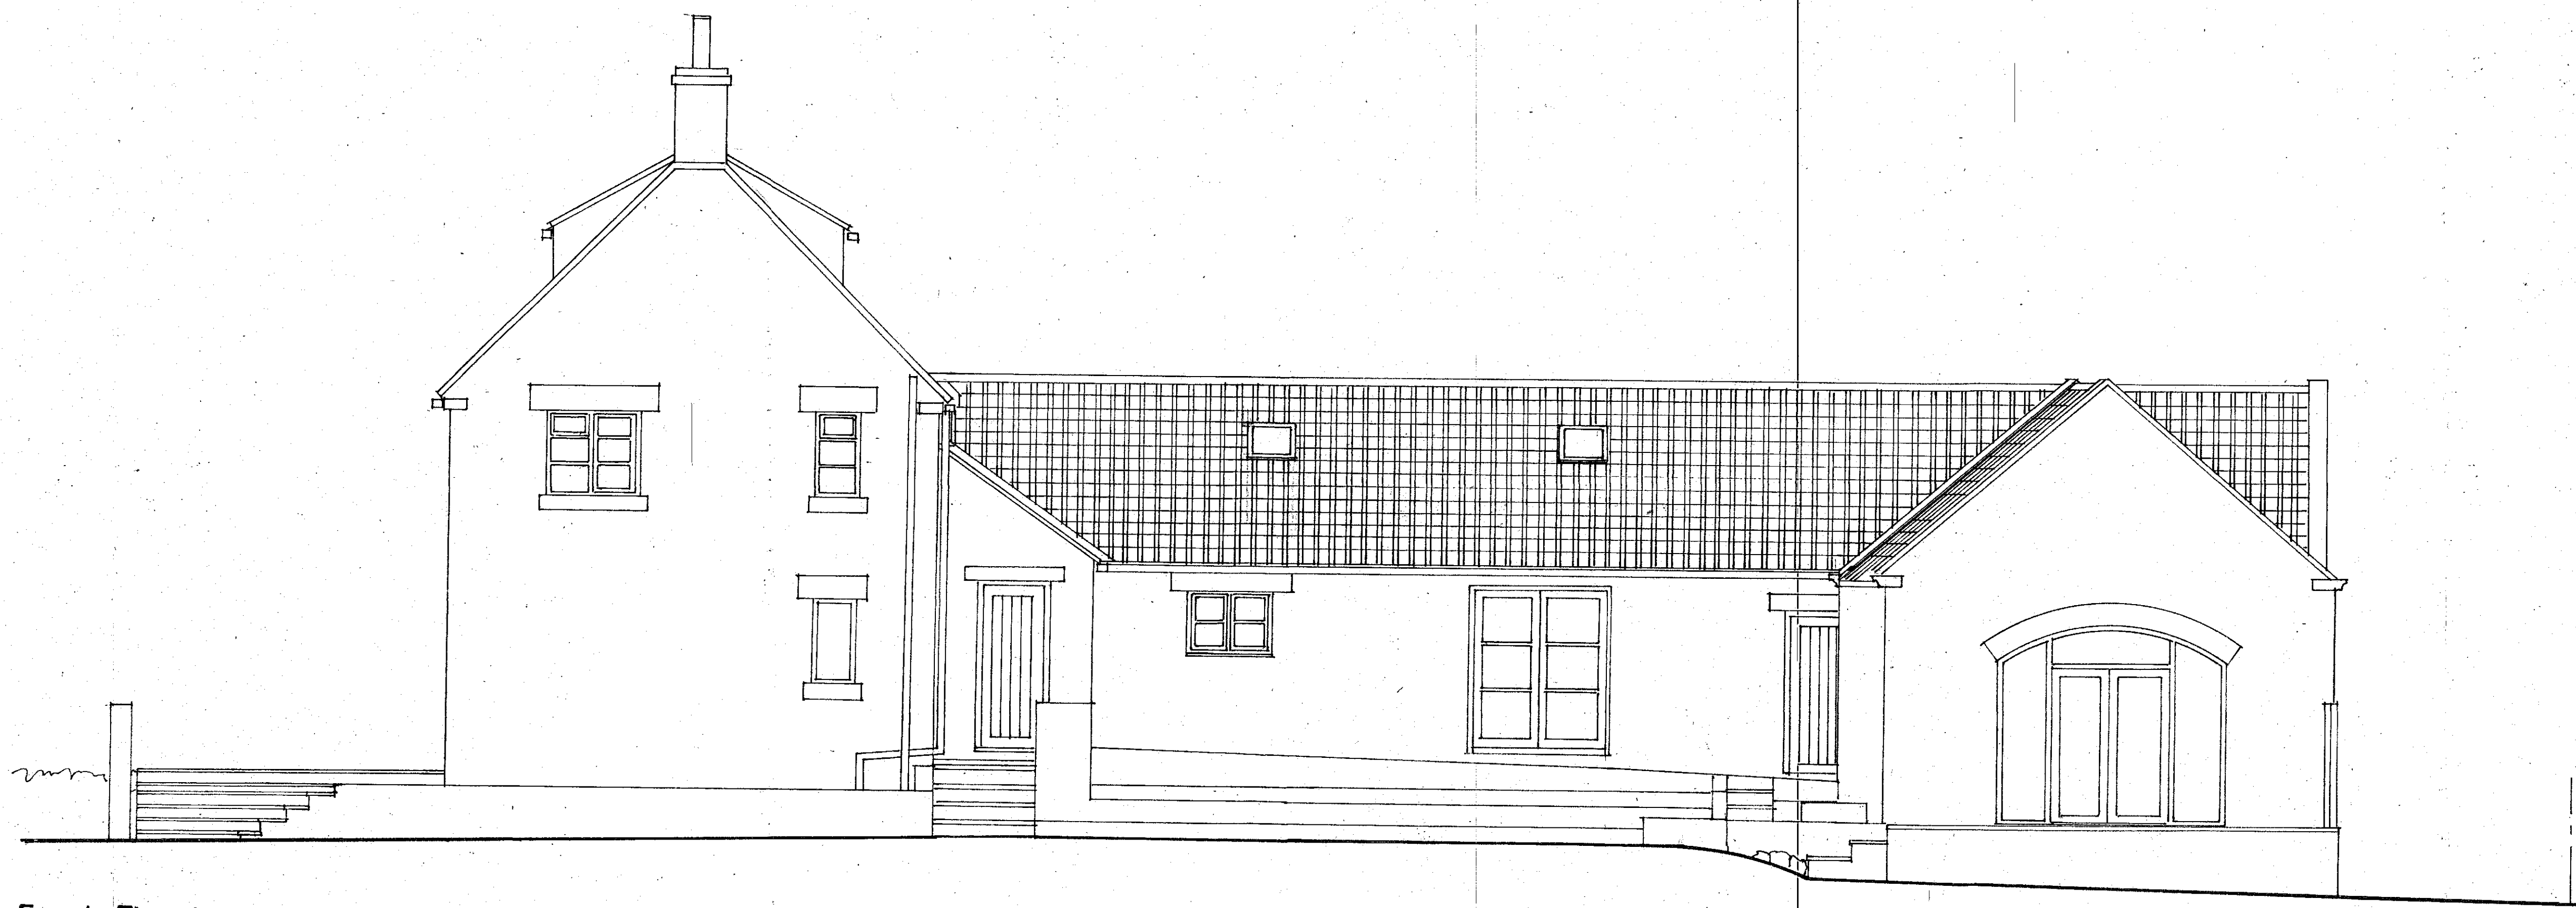

Front Elevation

Revisions


clients Mr & Mrs J Helliwell	
job Proposed Alterations Beacon Hill Farm, Raw	
drawing Elevations (1) As Existing	
scale 1:50	date Sept 2023
drg no 1114/5	drawn by MJT
Mark Tobert RIBA Chartered Architect 22 Broadway West, York, YO10 4JJ MT	

NYMNP

07/12/2023



Side Elevation

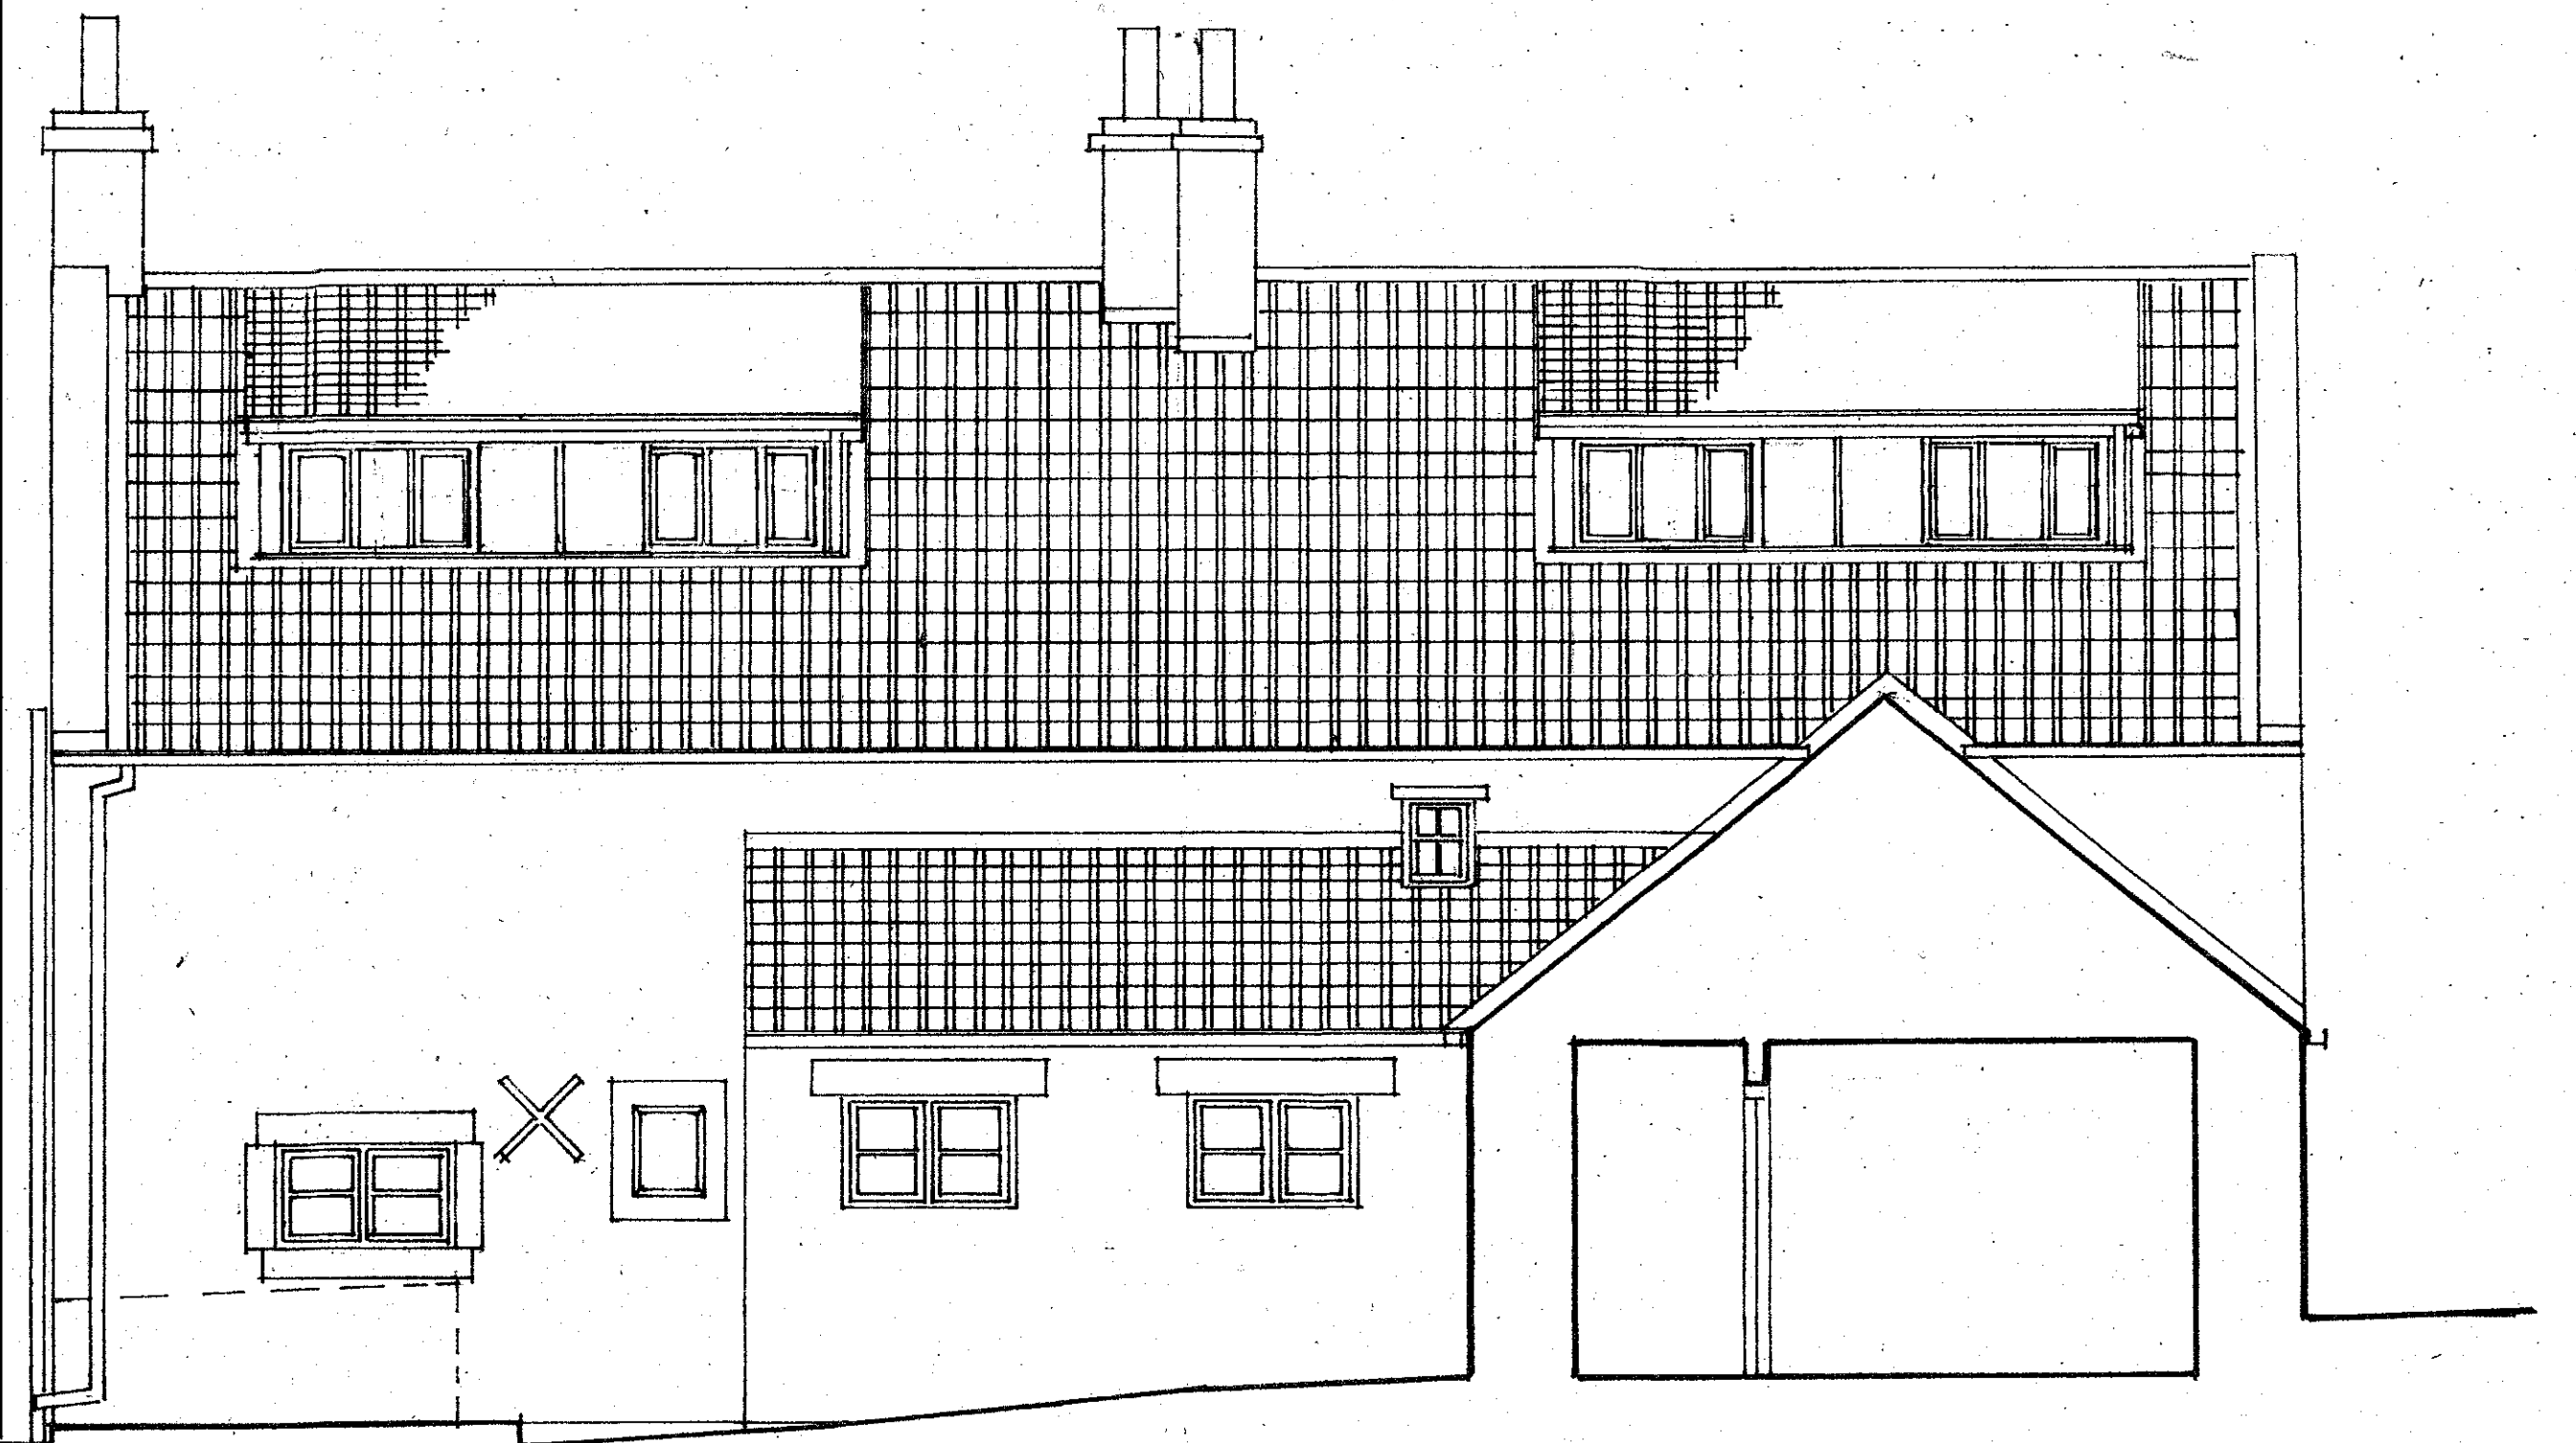

Side Elevation




Front Elevation

Revisions


clients Mr & Mrs J Helliwell	
job Proposed Alterations Beacon Hill Farm, Raw	
drawing Elevations (1) As Proposed	
scale 1:50	date Sept 2023
dra no 1114/11	drawn by MJT
Mark Tobert RIBA Chartered Architect 22 Broadway West, York, YO10 4JJ	
MT	

NYMNP

07/12/2023

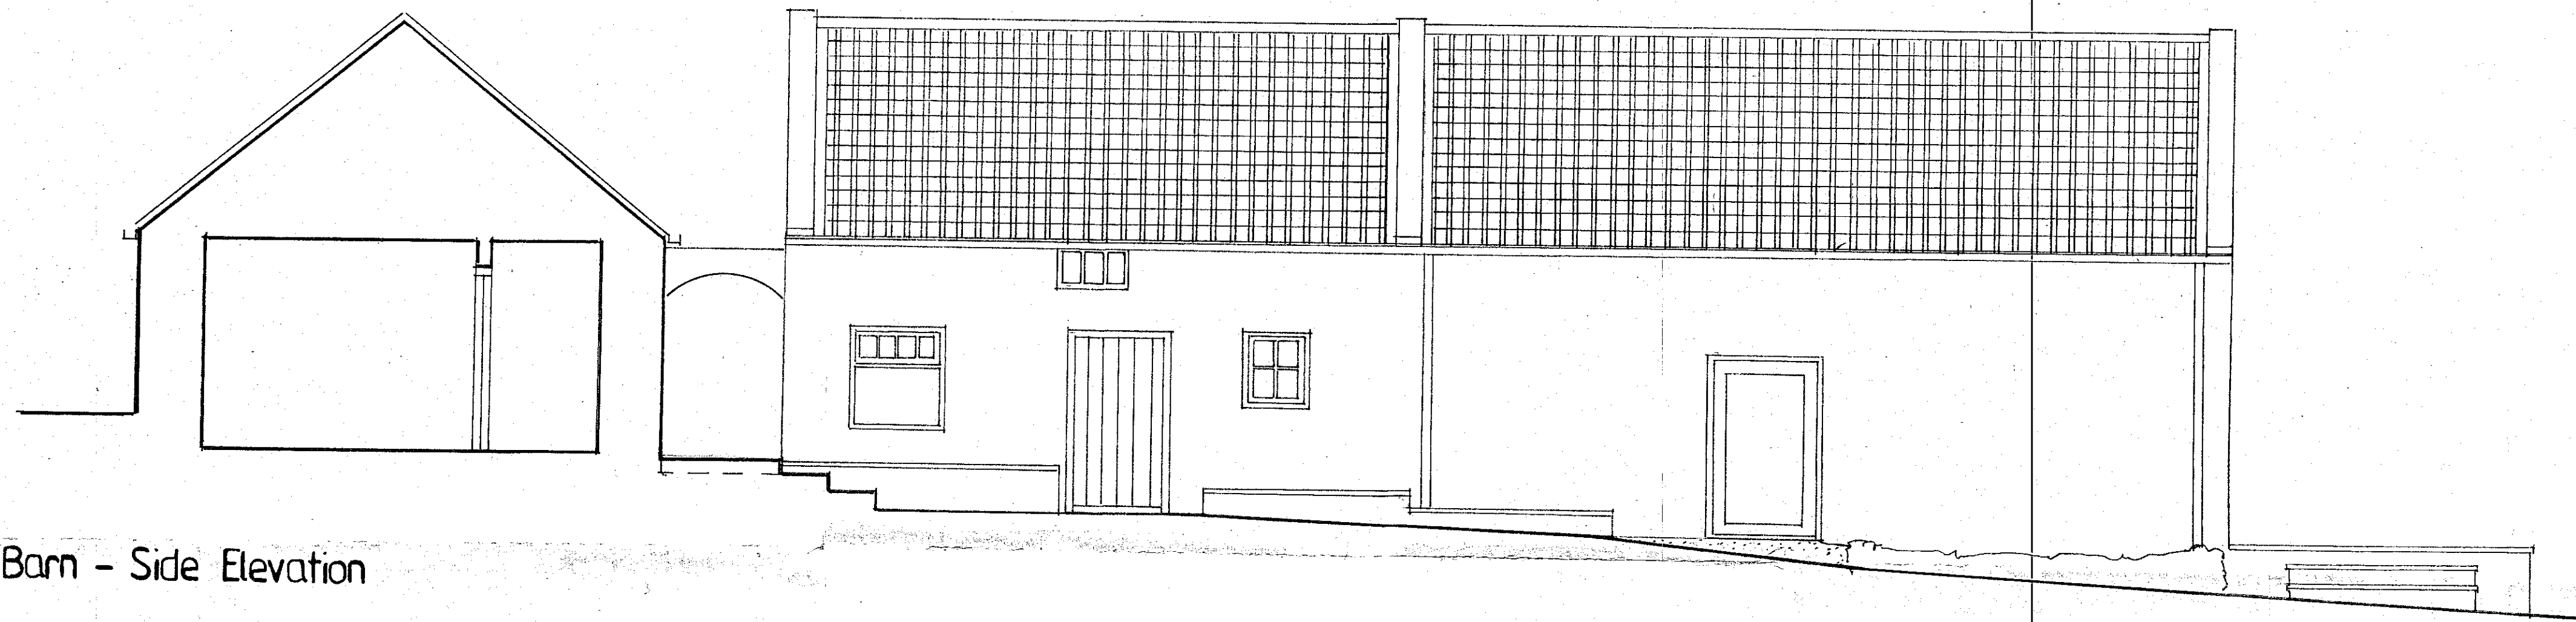

Barn - Side Elevation

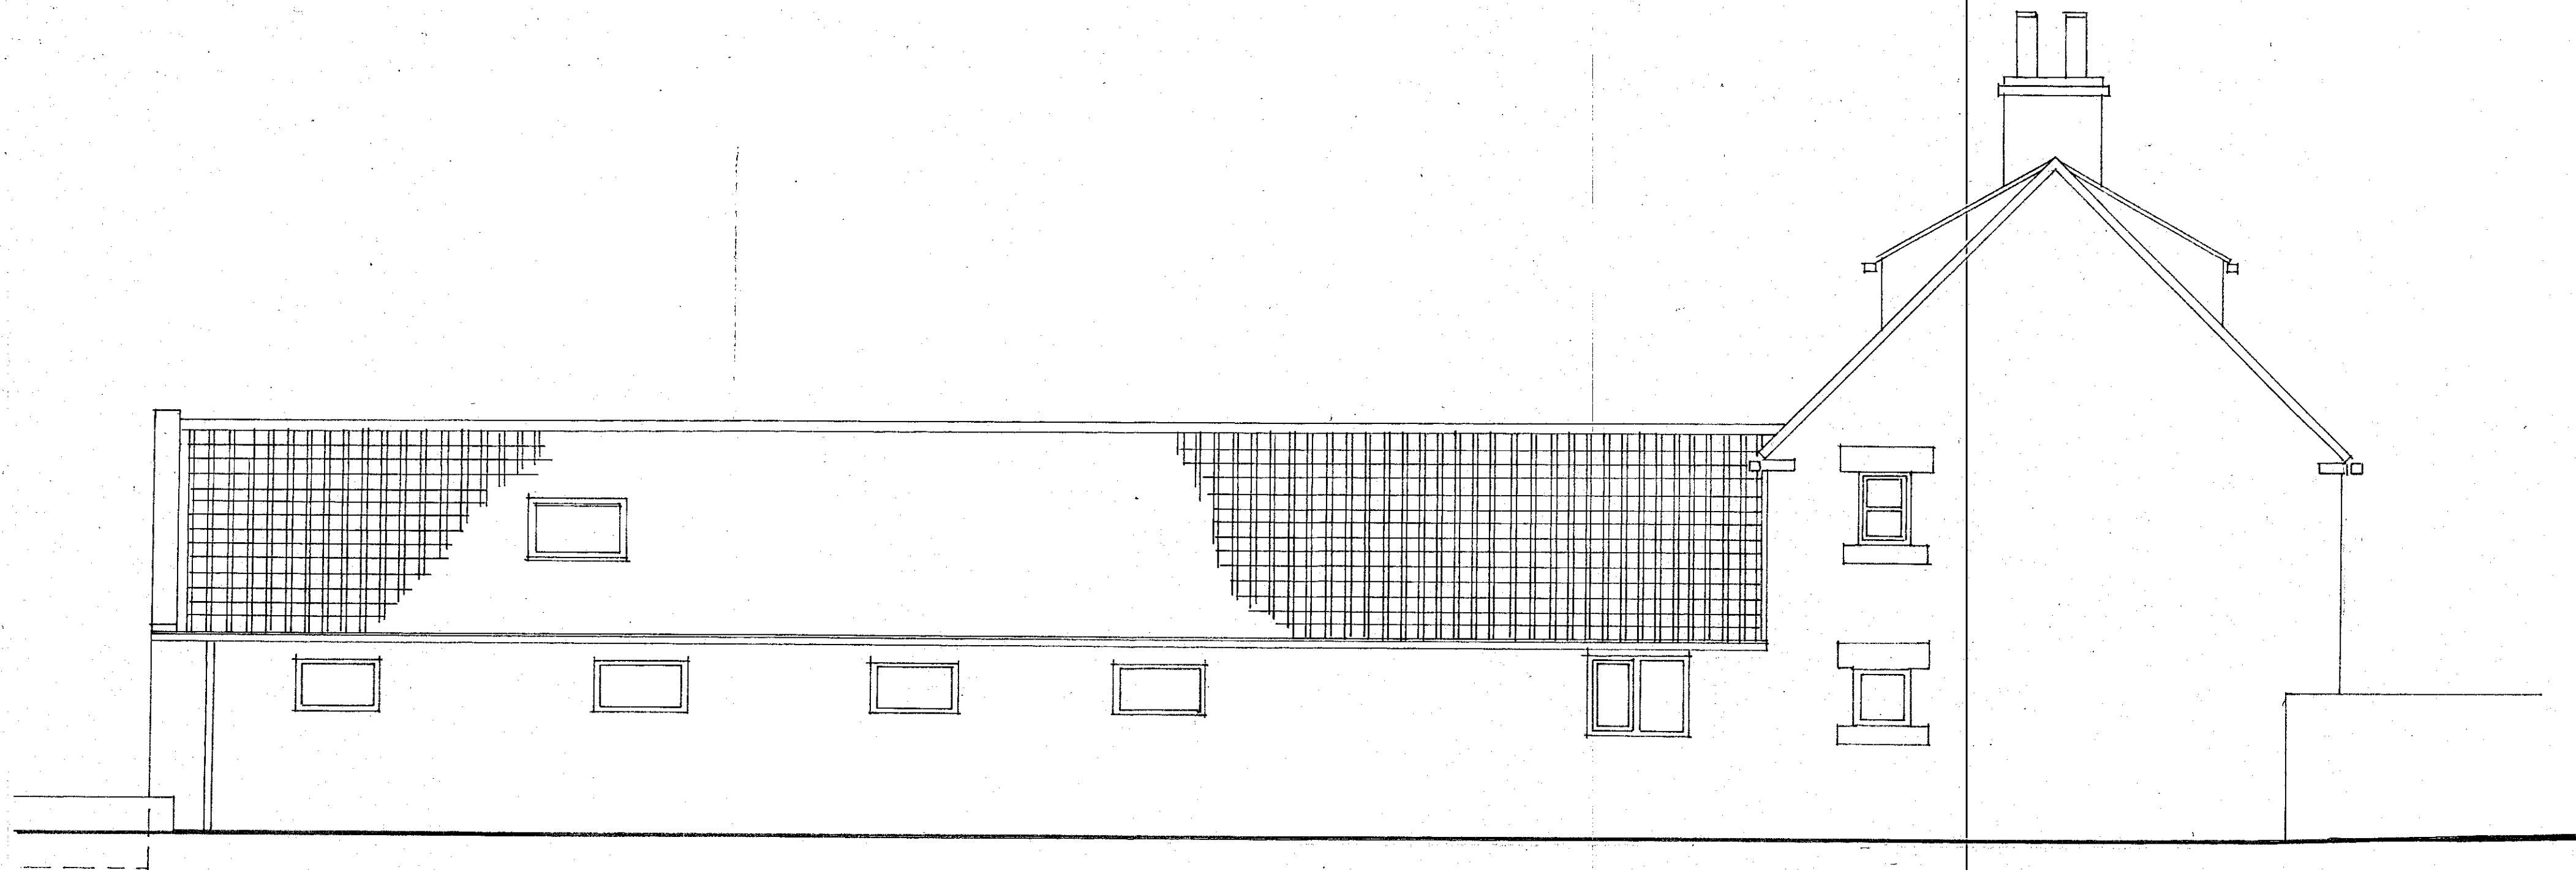


Rear Elevation

Revisions


clients Mr & Mrs J Helliwell	
job Proposed Alterations Beacon Hill Farm, Raw	
drawing Elevations(2) As Existing	
scale 1 : 50	date Sept 2023
drg no 1114/6	drawn by MJT
Mark Tabert RIBA Chartered Architect 22 Broadway West, York, YO10 4JJ	
MT	

NYMNP

07/12/2023

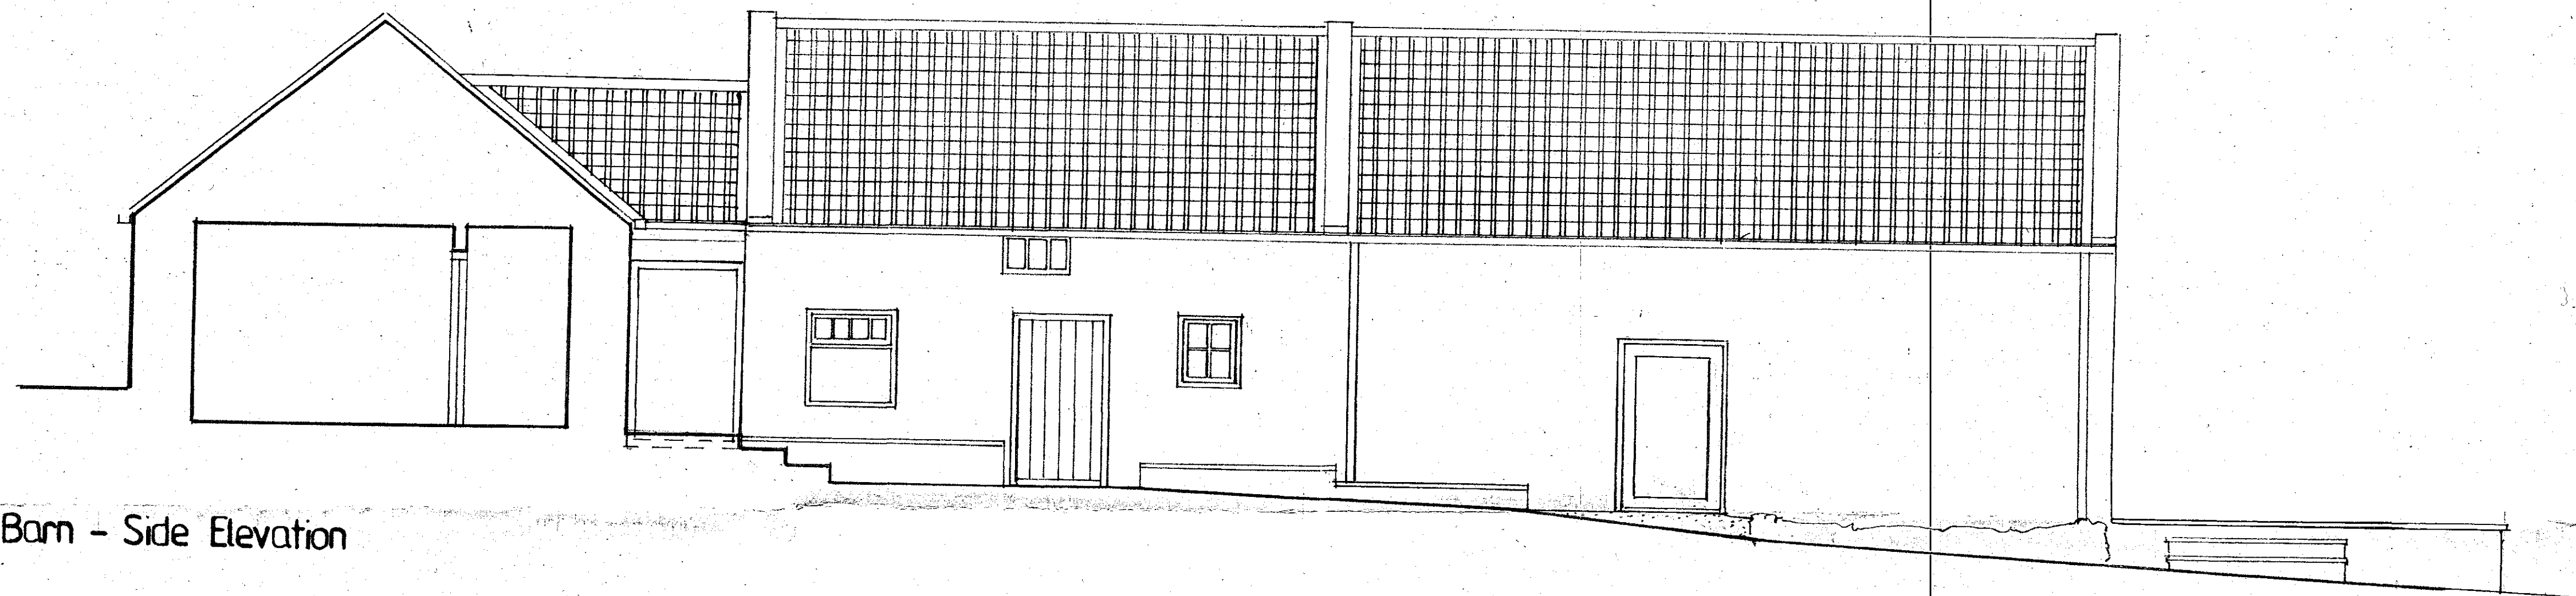

Barn - Side Elevation

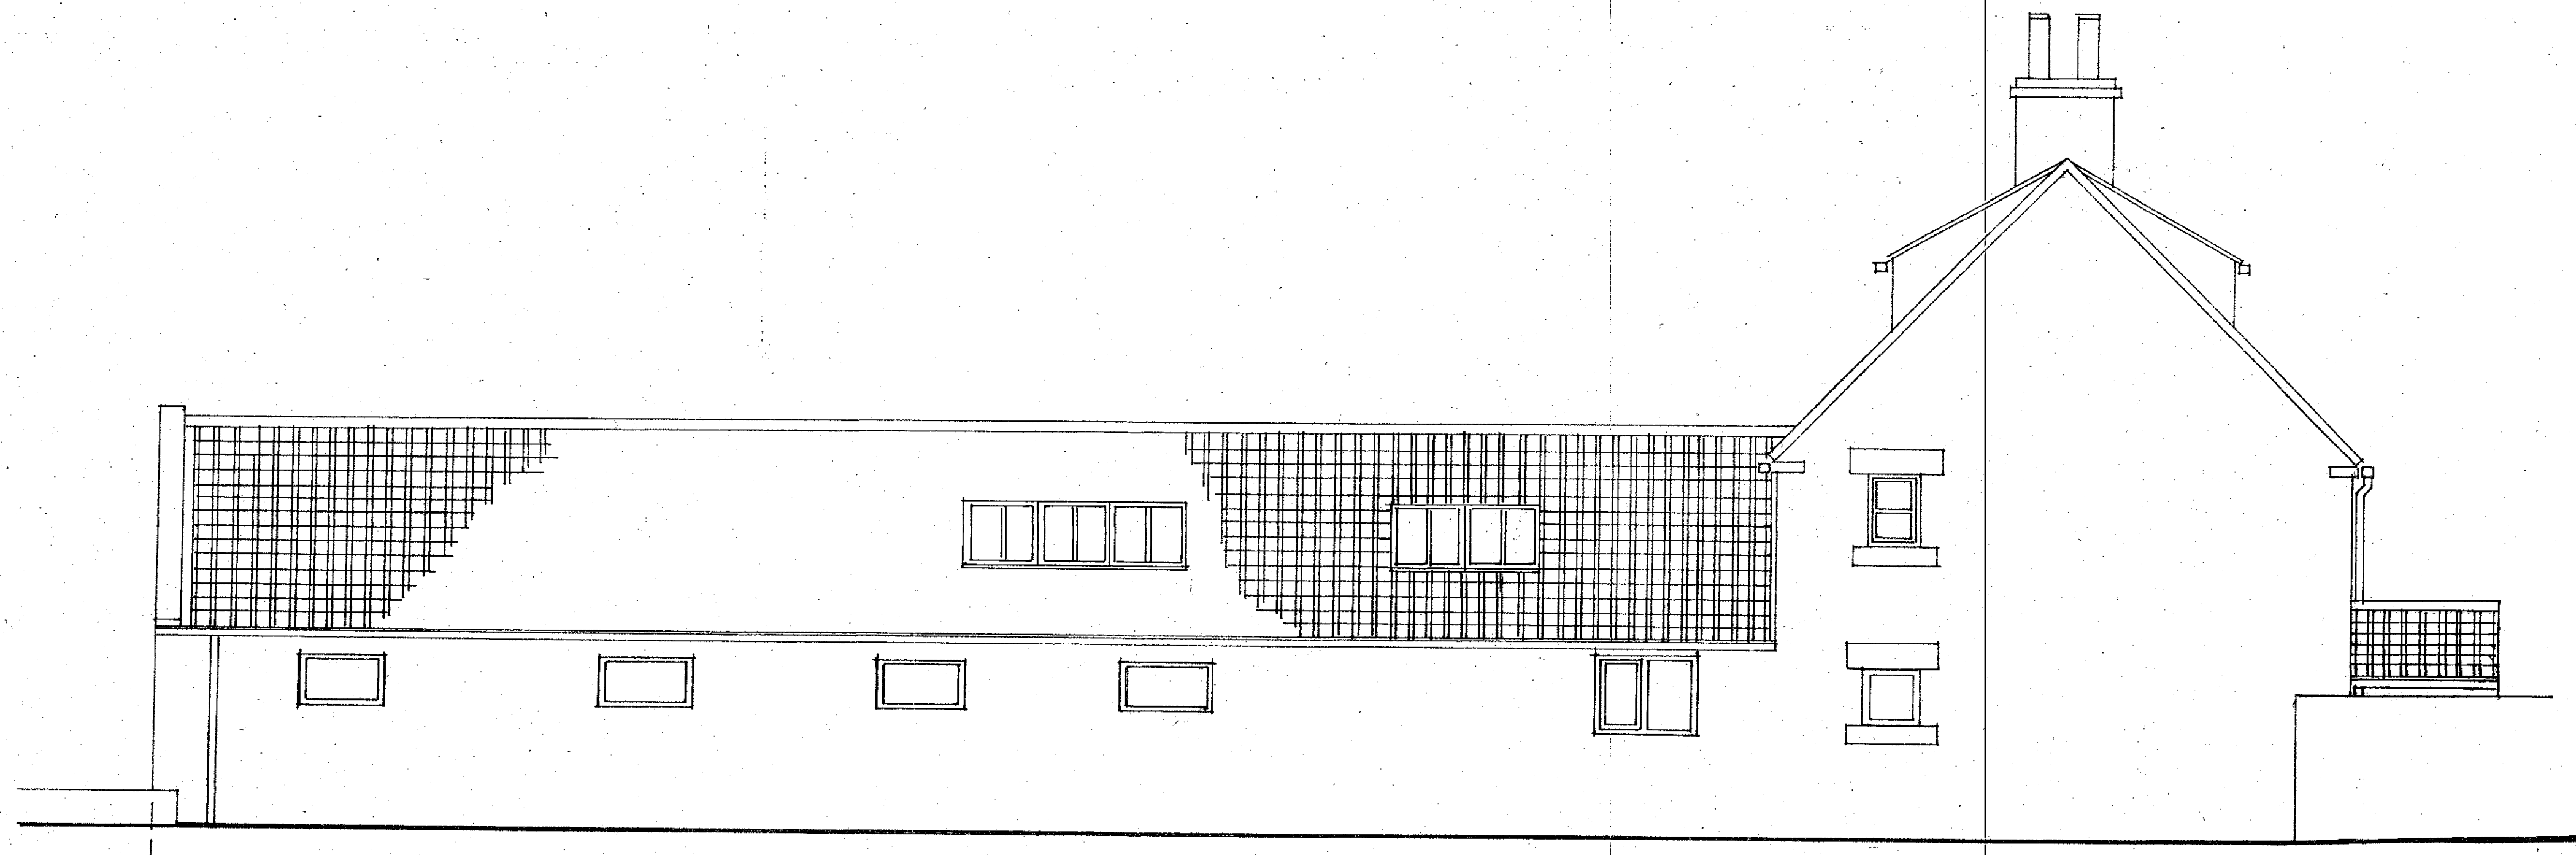


Rear Elevation

Revisions


clients Mr & Mrs J Helliwell	
job Proposed Alterations Beacon Hill Farm, Raw	
drawing Elevations(2) As Proposed	
scale 1 : 50	date Sept 2023
drw no 1114/12	drawn by MJT
Mark Tobert RIBA Chartered Architect 22 Broadway West, York, YO10 4JJ	
MT	

NYMNP

07/12/2023

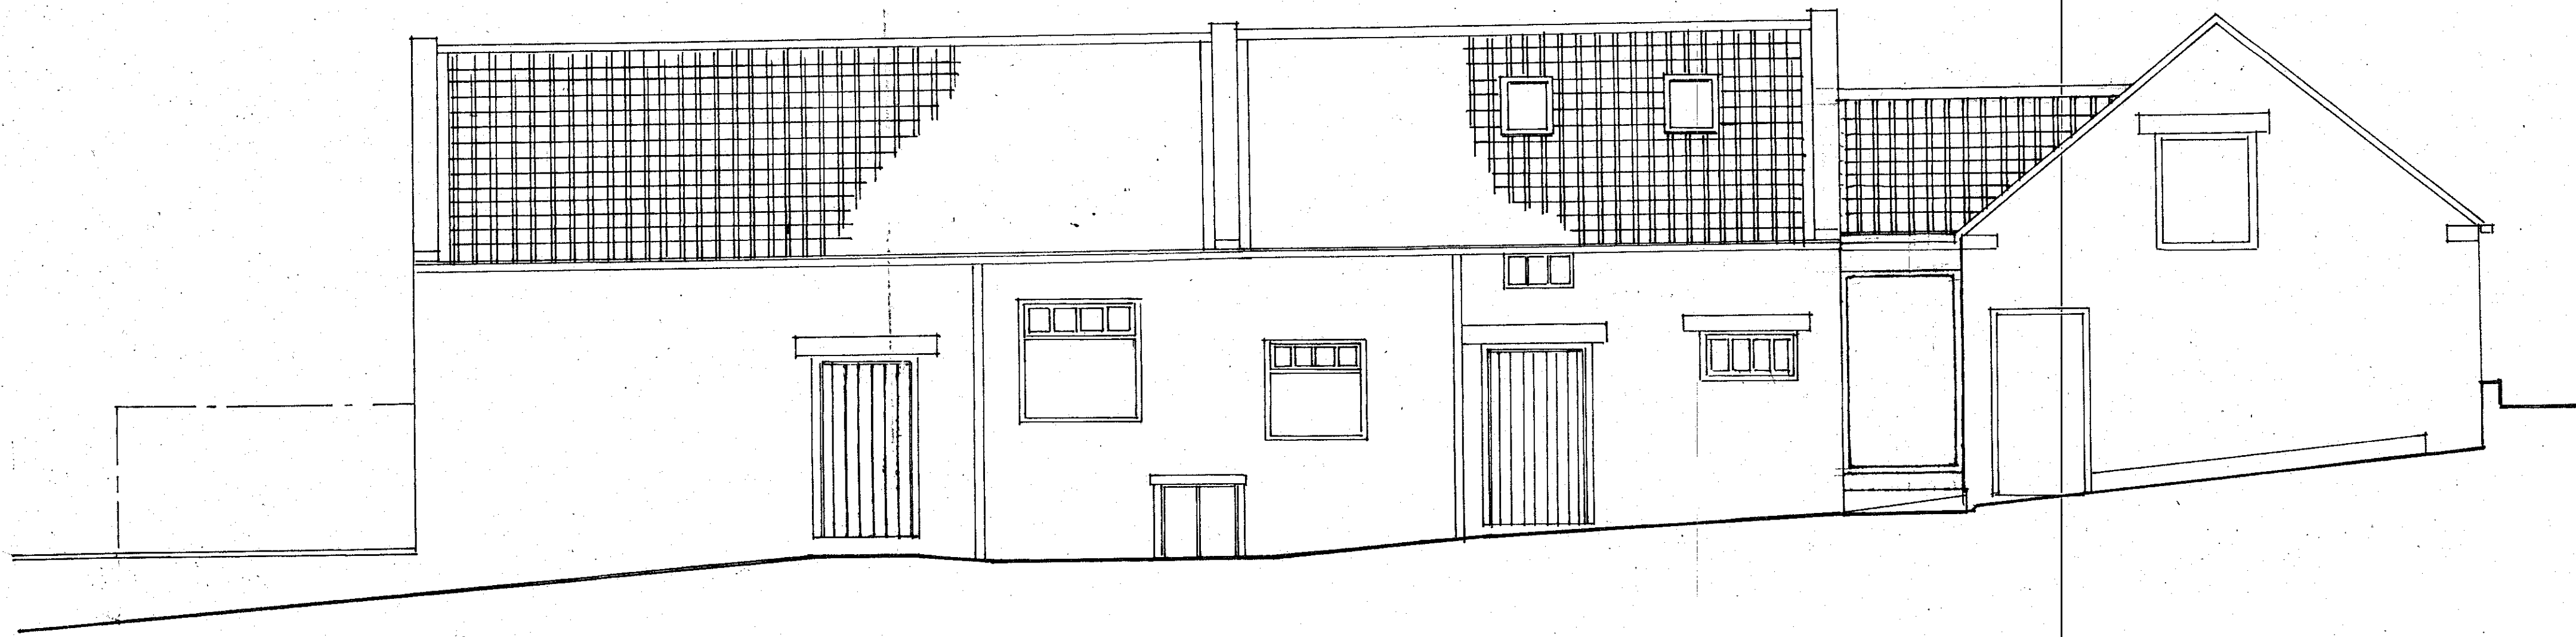


Barn - Side Elevation - As Proposed

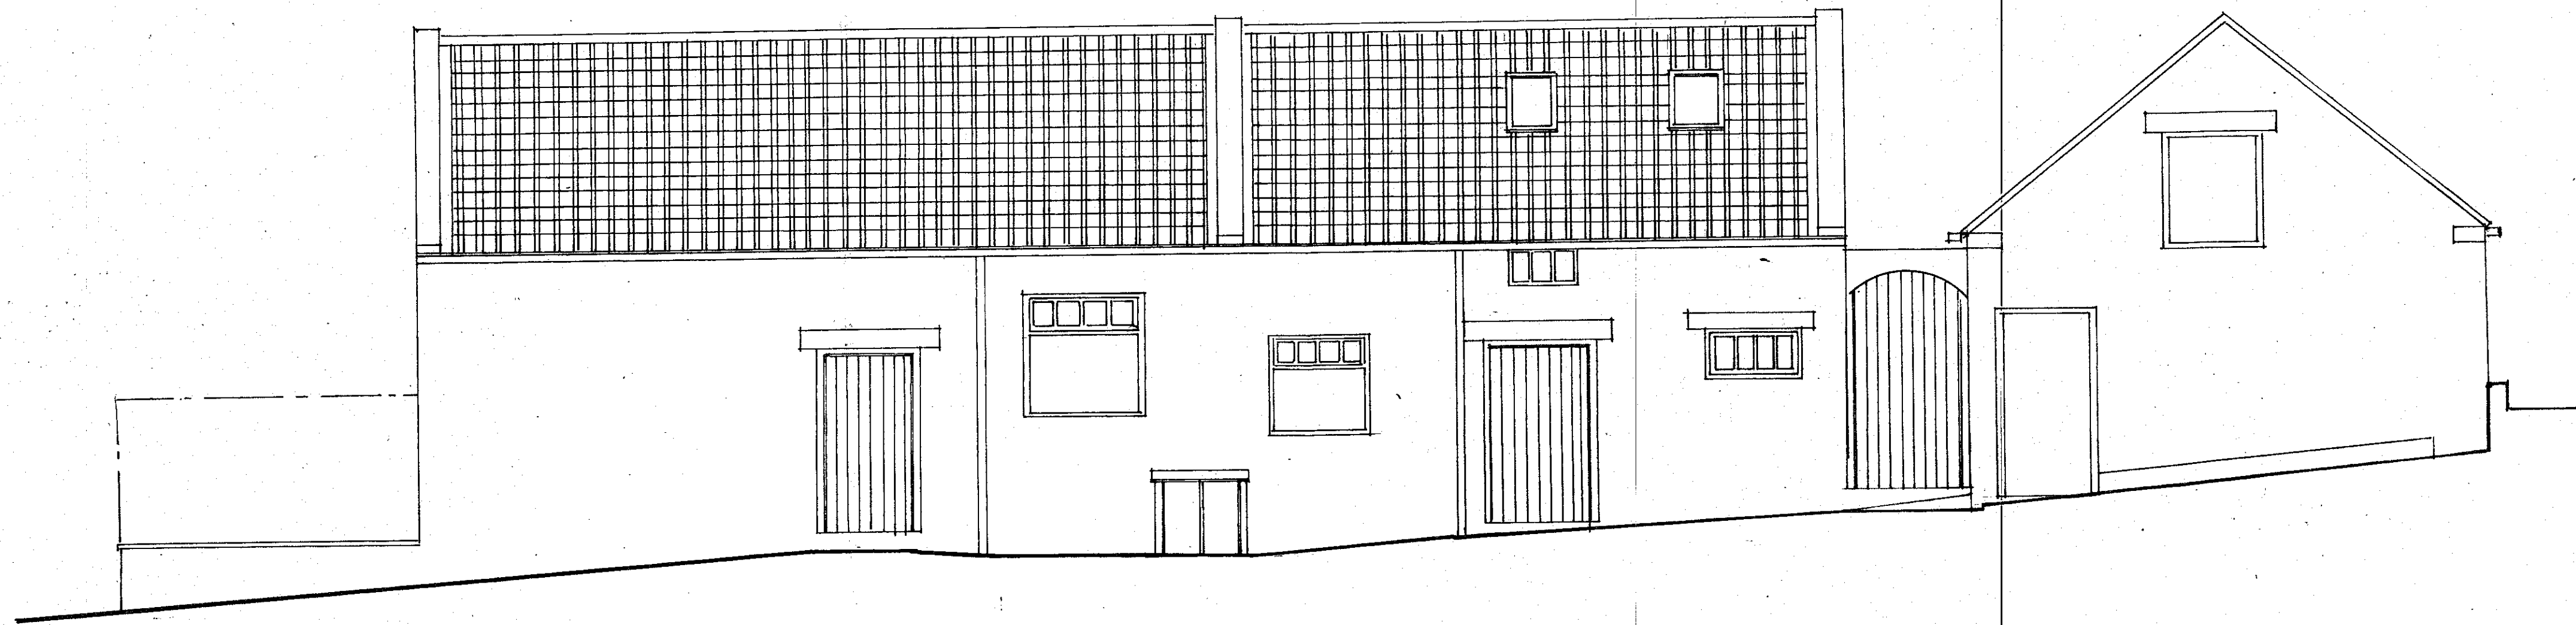

Barn - Side Elevation - As Existing

Revisions

clients Mr & Mrs J Helliwell	
job Proposed Alterations Beacon Hill Farm, Raw	
drawing Elevations(3) As Existing/Proposed	
scale 1:50	date Sept 2023
drg no 1114/7	drawn by MJT
Mark Tobert RIBA Chartered Architect 22 Broadway West, York, YO10 4JJ	
MT	

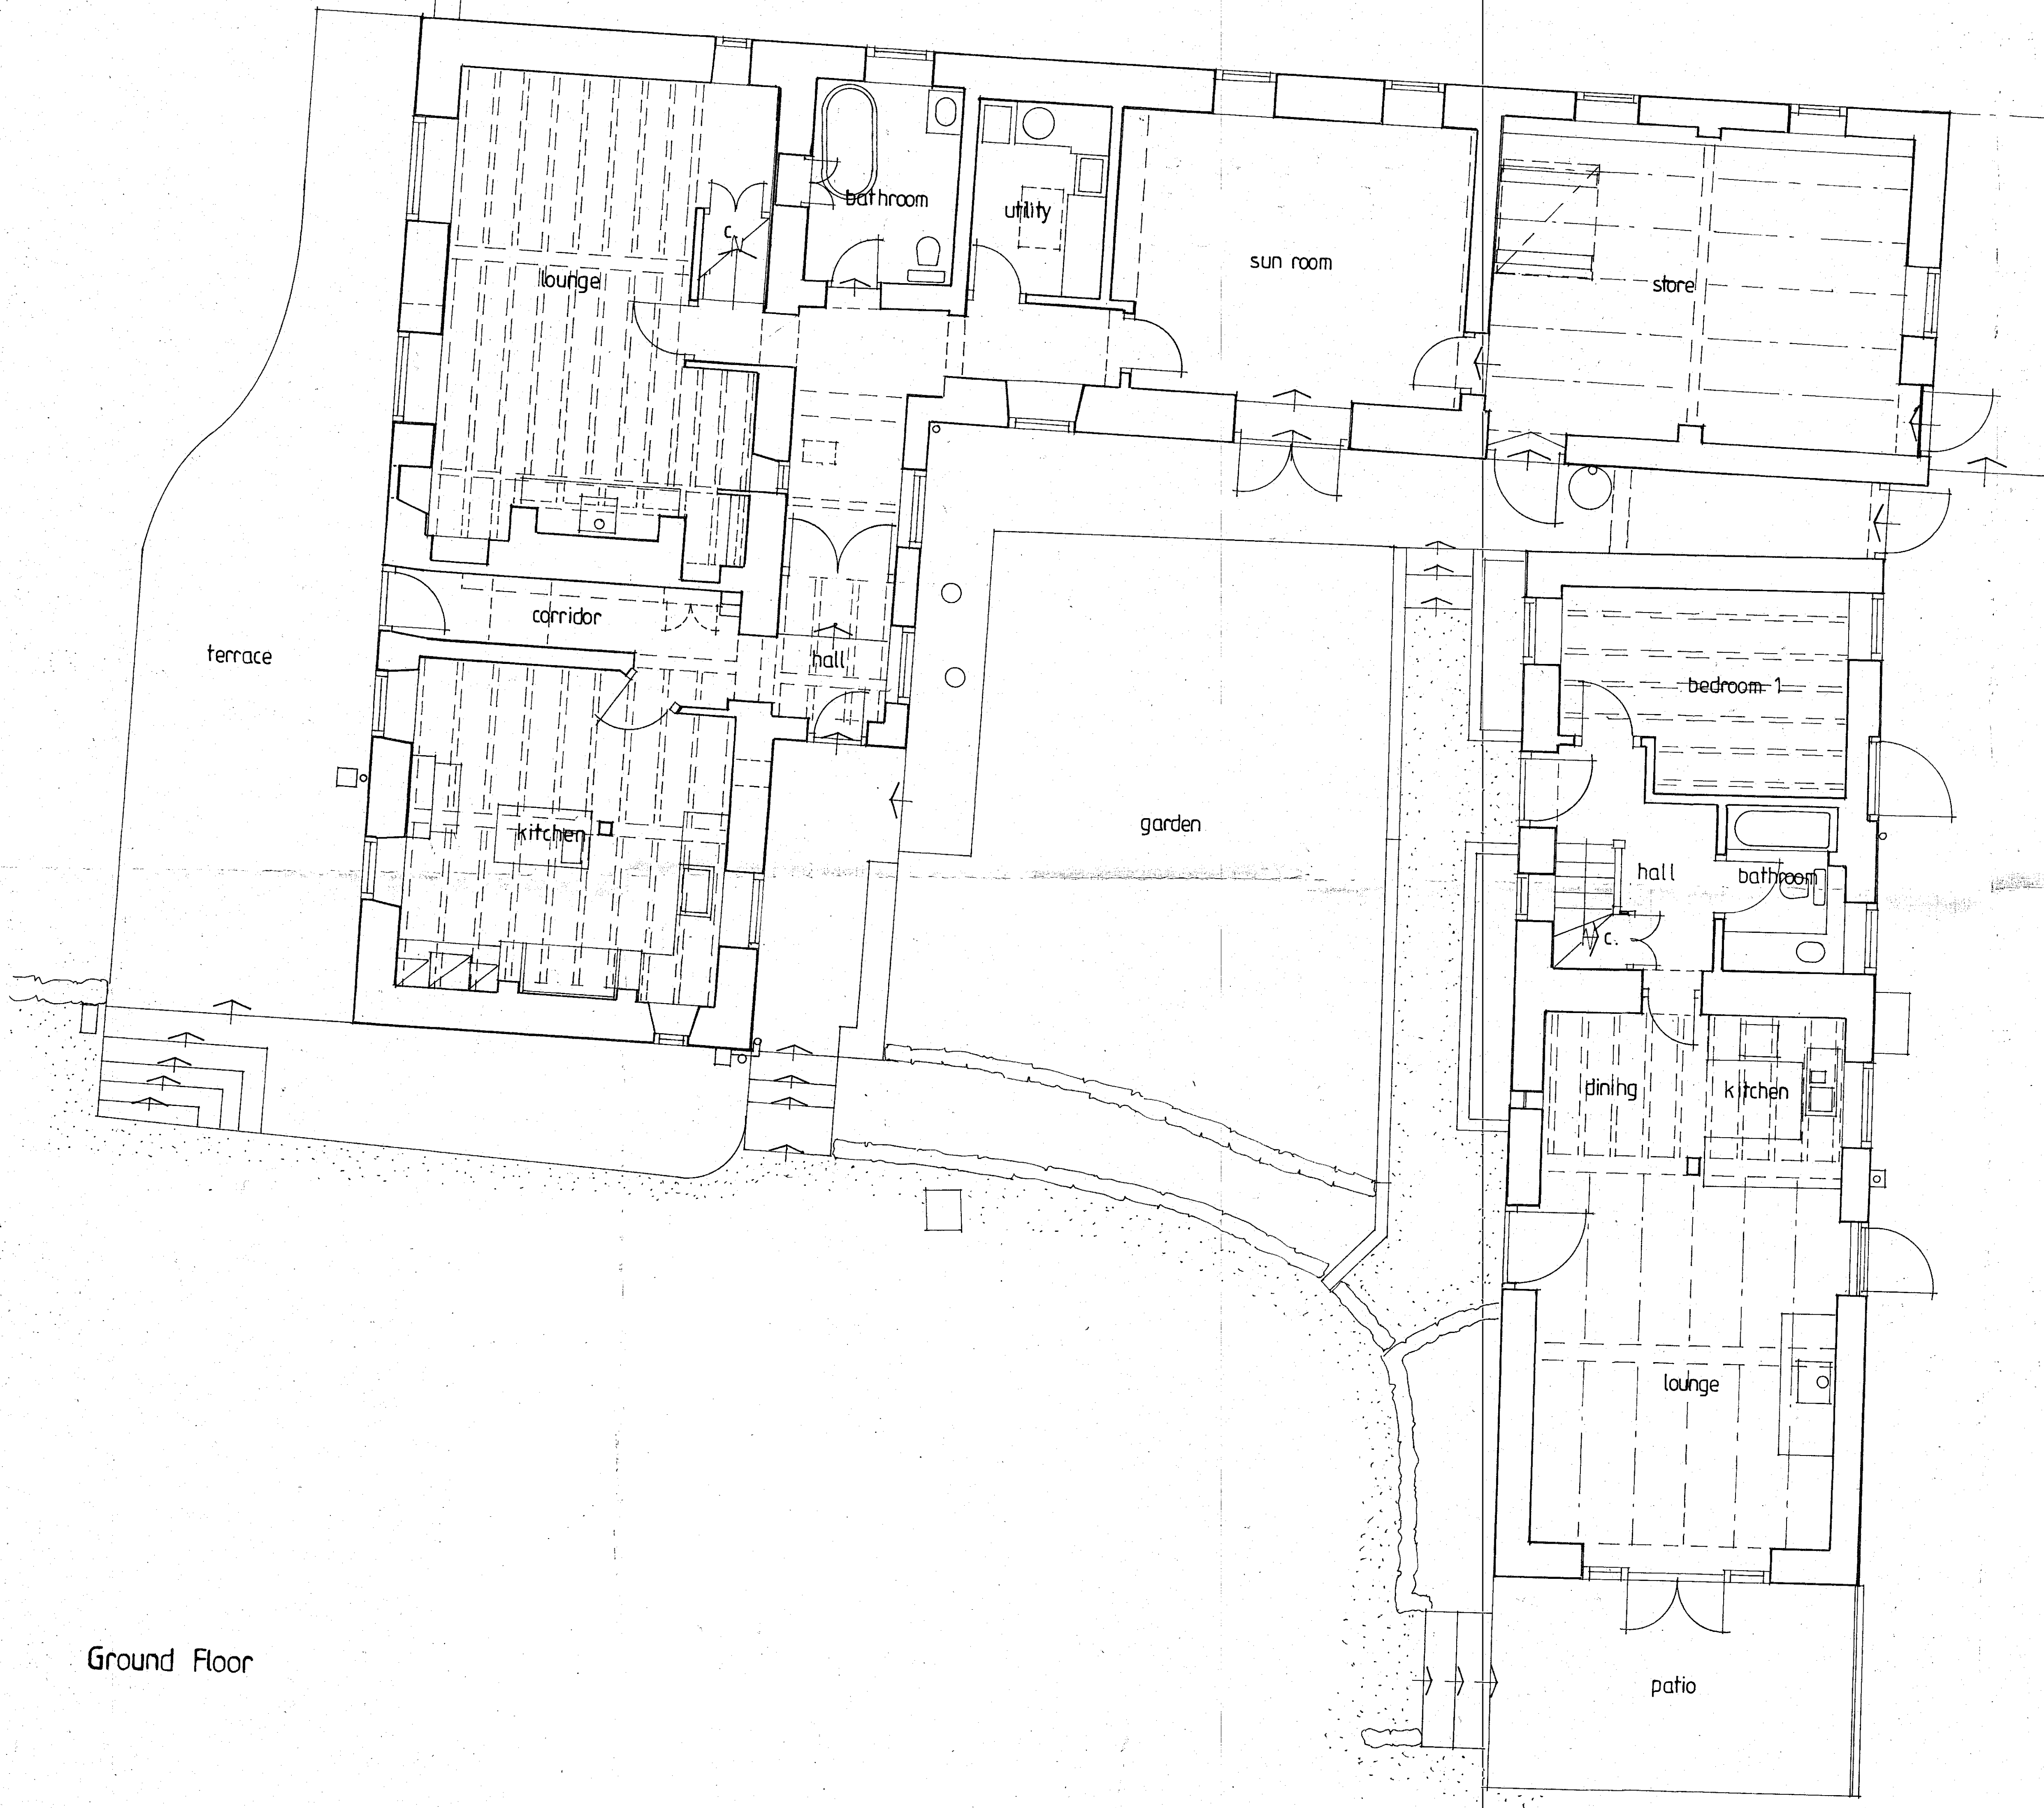


NYMNPA
07/12/2023

Ground Floor

Revisions

clients Mr & Mrs J Helliwell	
job Proposed Alterations Beacon Hill Farm, Raw	
drawing Ground Floor Plan As Existing	
scale 1:50	date Sept 2023
drw no 1114/1	drawn by MJT
Mark Tabert RIBA Chartered Architect 22 Broadway West, York, YO10 4JJ	
MT	

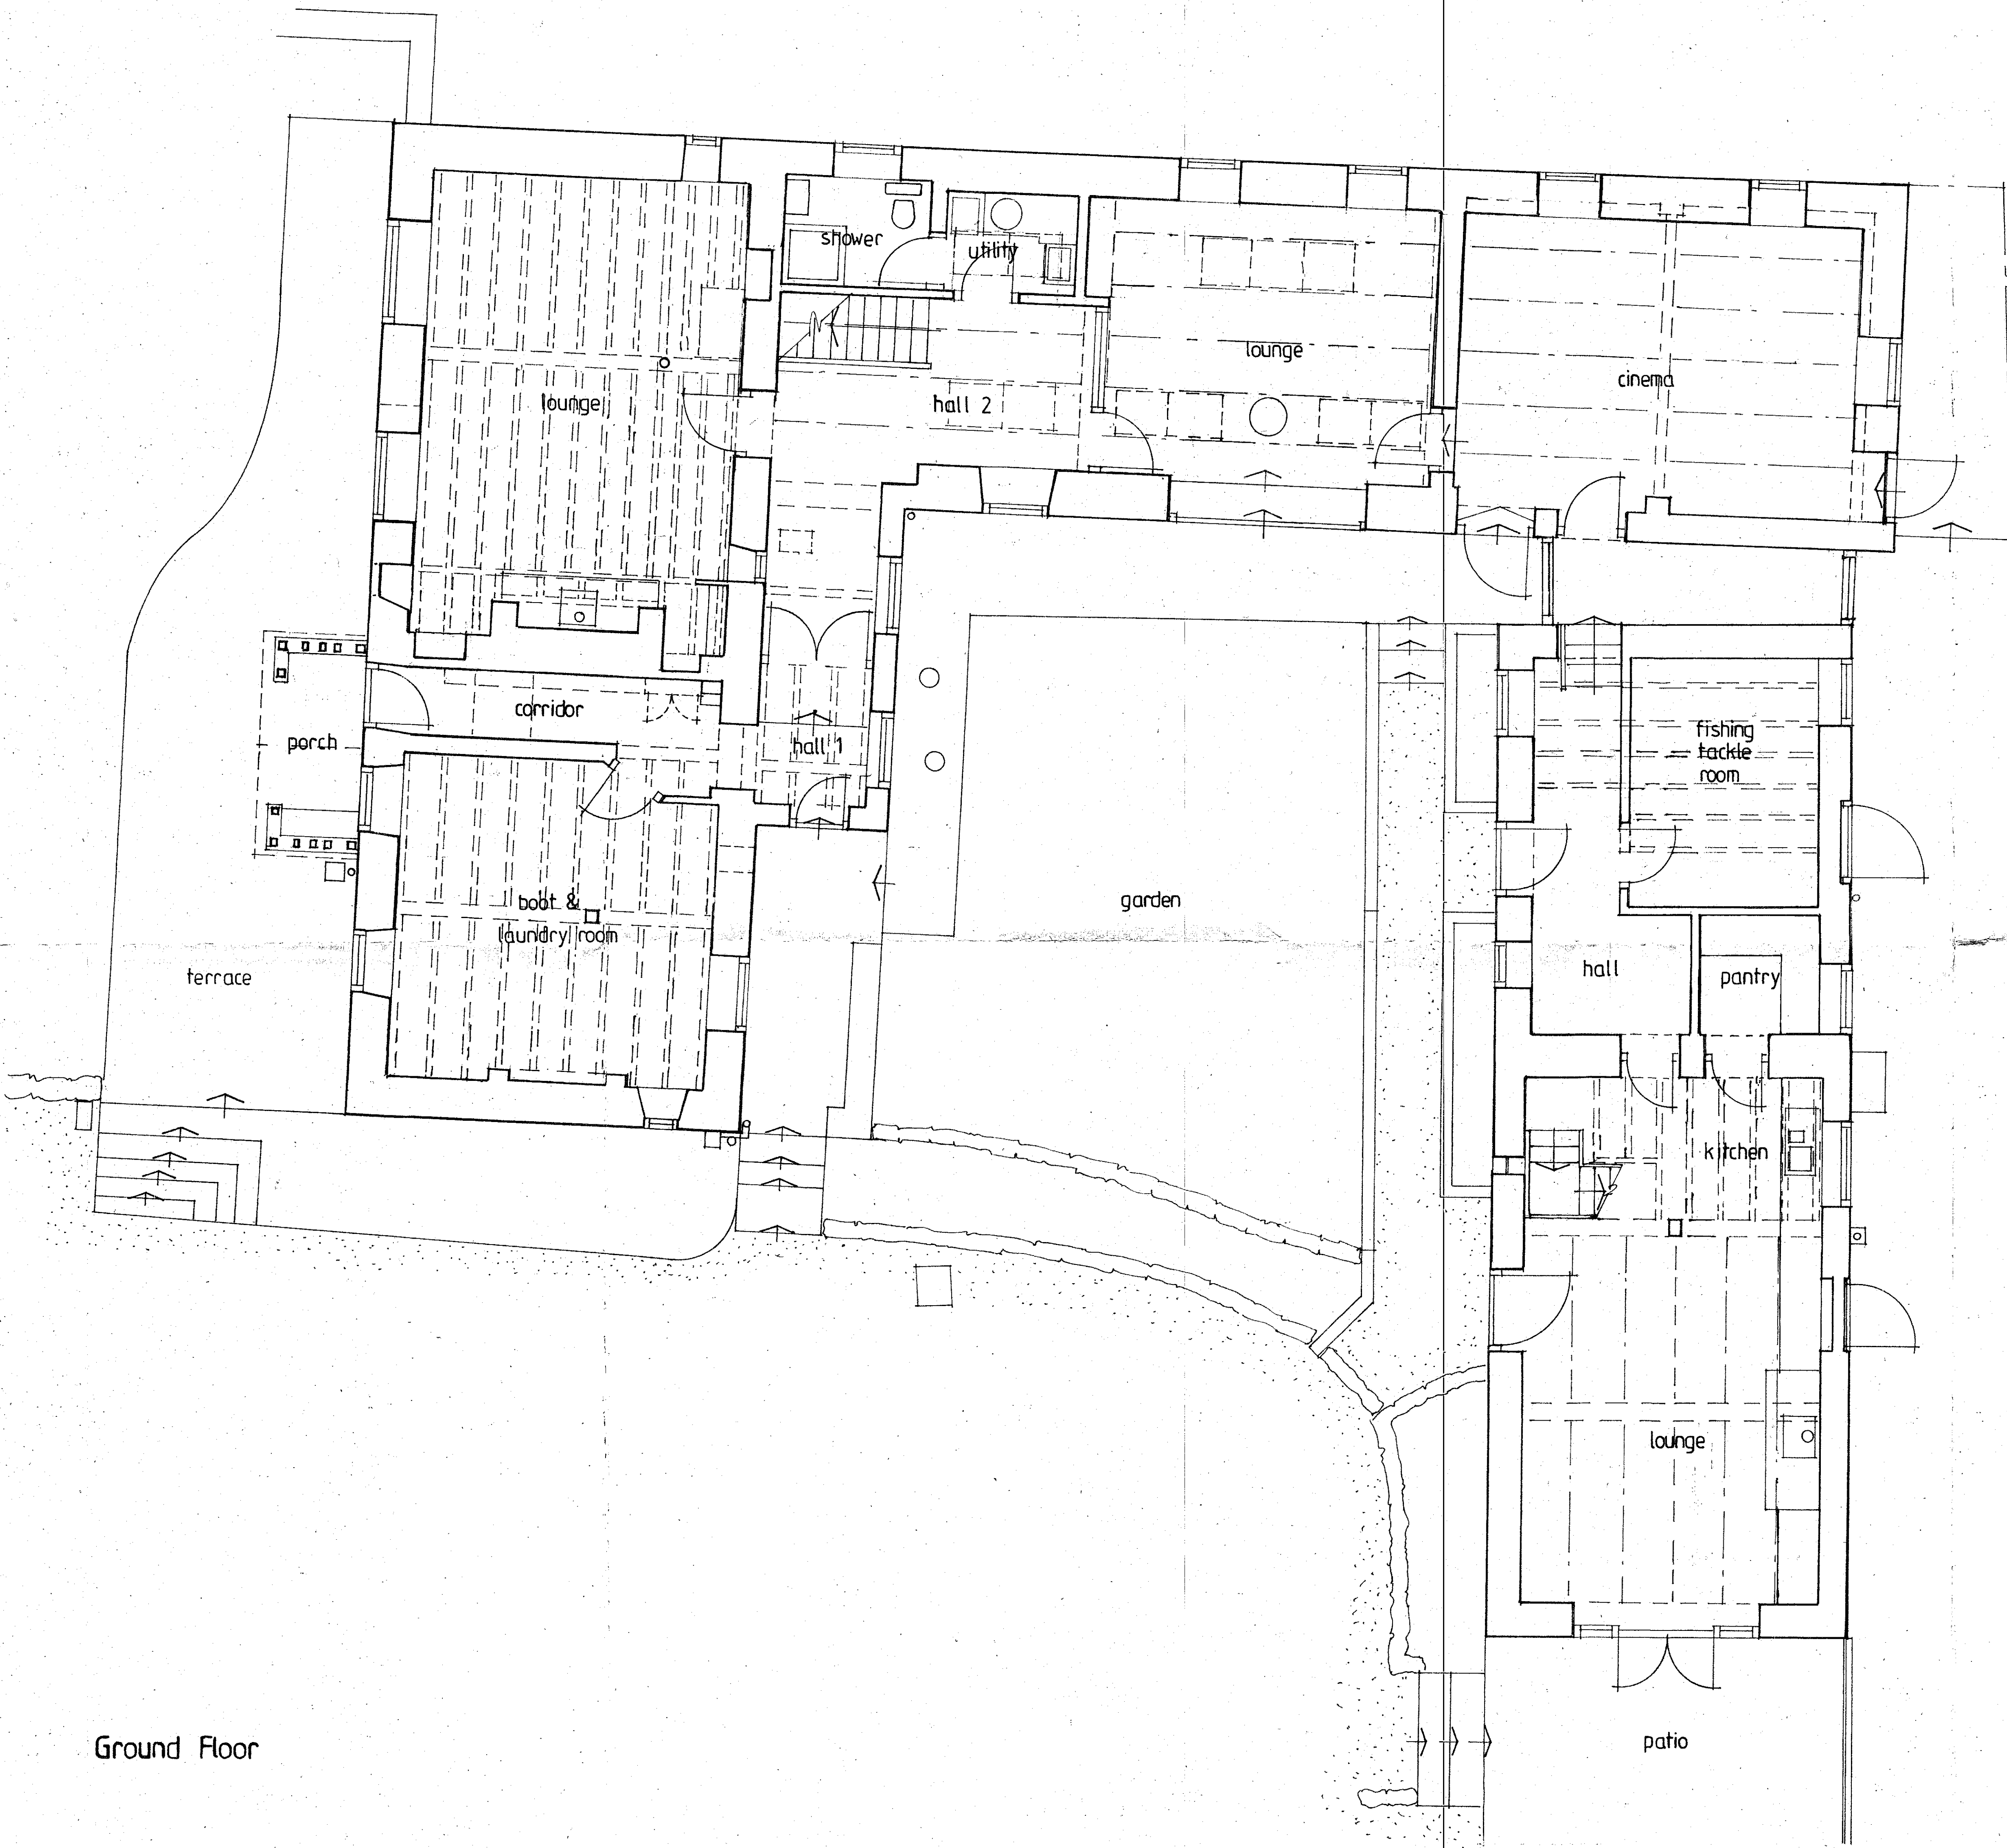


NYMNPA
07/12/2023

Ground Floor

Revisions

clients Mr & Mrs J Helliwell	
job Proposed Alterations Beacon Hill Farm, Raw	
drawing Ground Floor Plan As Proposed	
scale 1 : 50	date Sept 2023
drwg no 1114/8	drawn by MJT
Mark Tobert RIBA Chartered Architect 22 Broadway West, York, YO10 4JJ	

MT

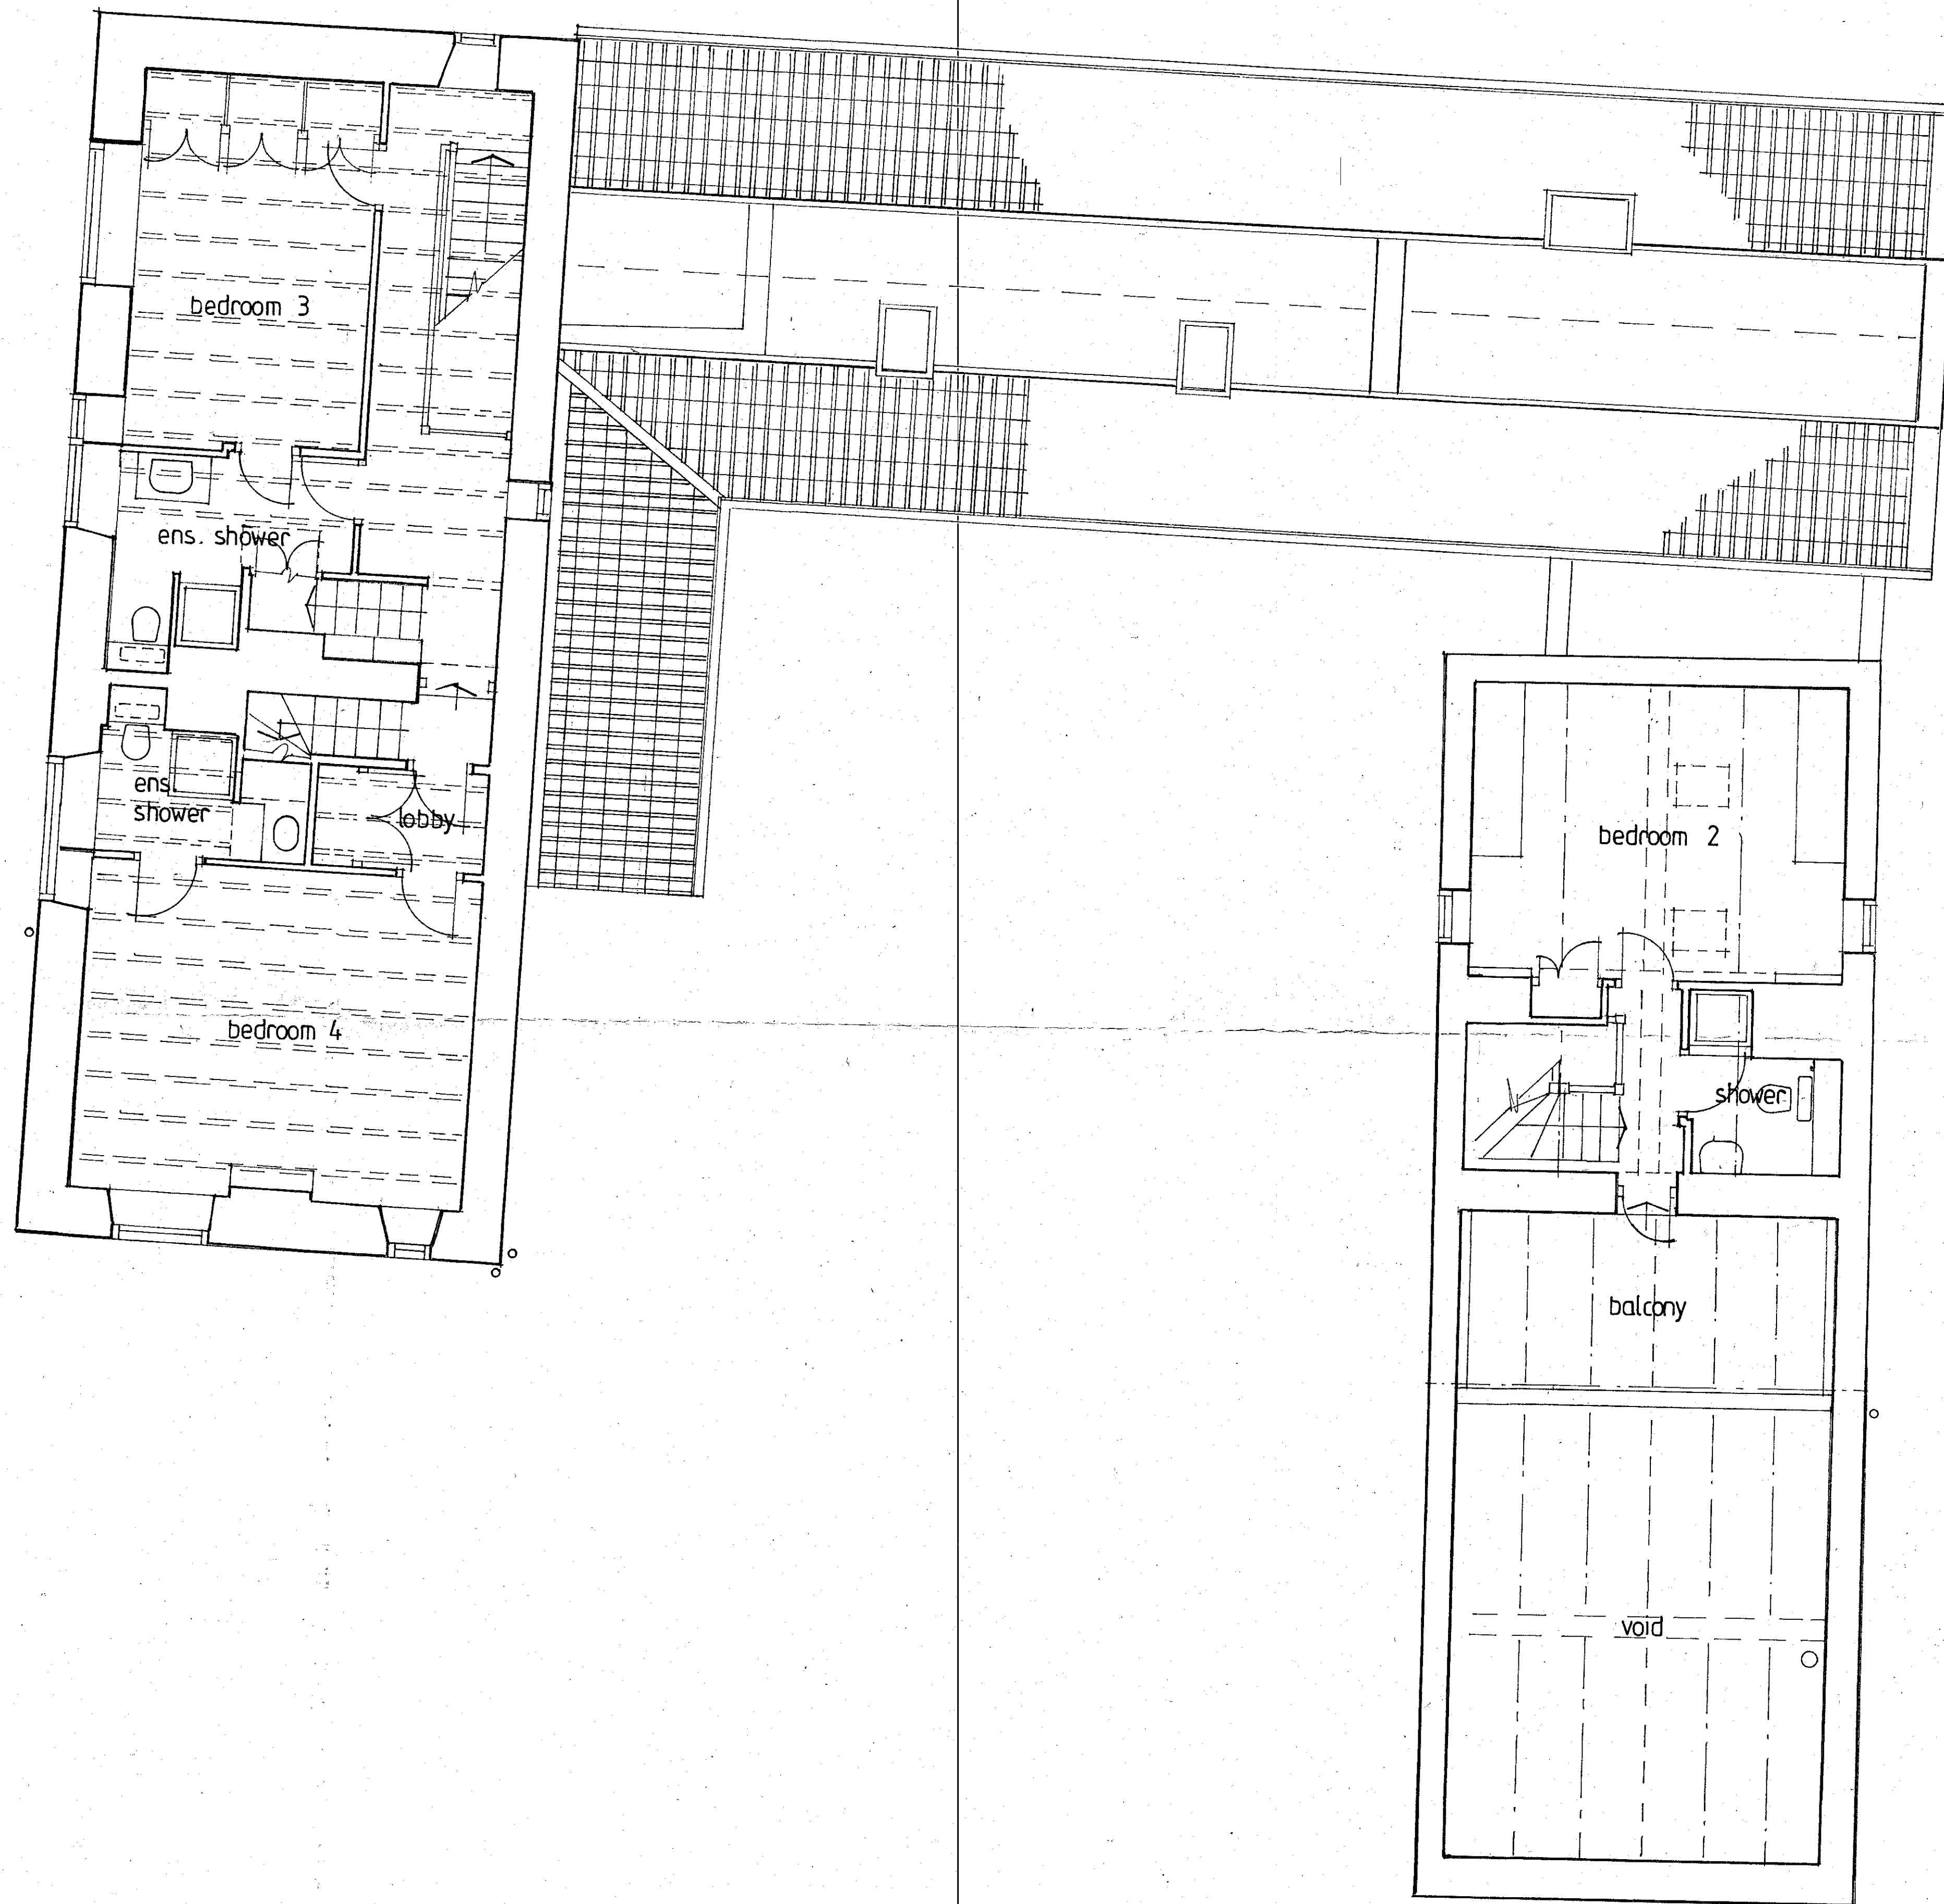


First Floor

NYMNPA
07/12/2023

Revisions

clients Mr & Mrs J Helliwell	
job Proposed Alterations Beacon Hill Farm, Raw	
drawing First Floor Plan As Existing	
scale 1:50	date Sept 2023
drg no 1114/2	drawn by MJT
Mark Tobert RIBA Chartered Architect 22 Broadway West, York, YO10 4JJ	
MT	


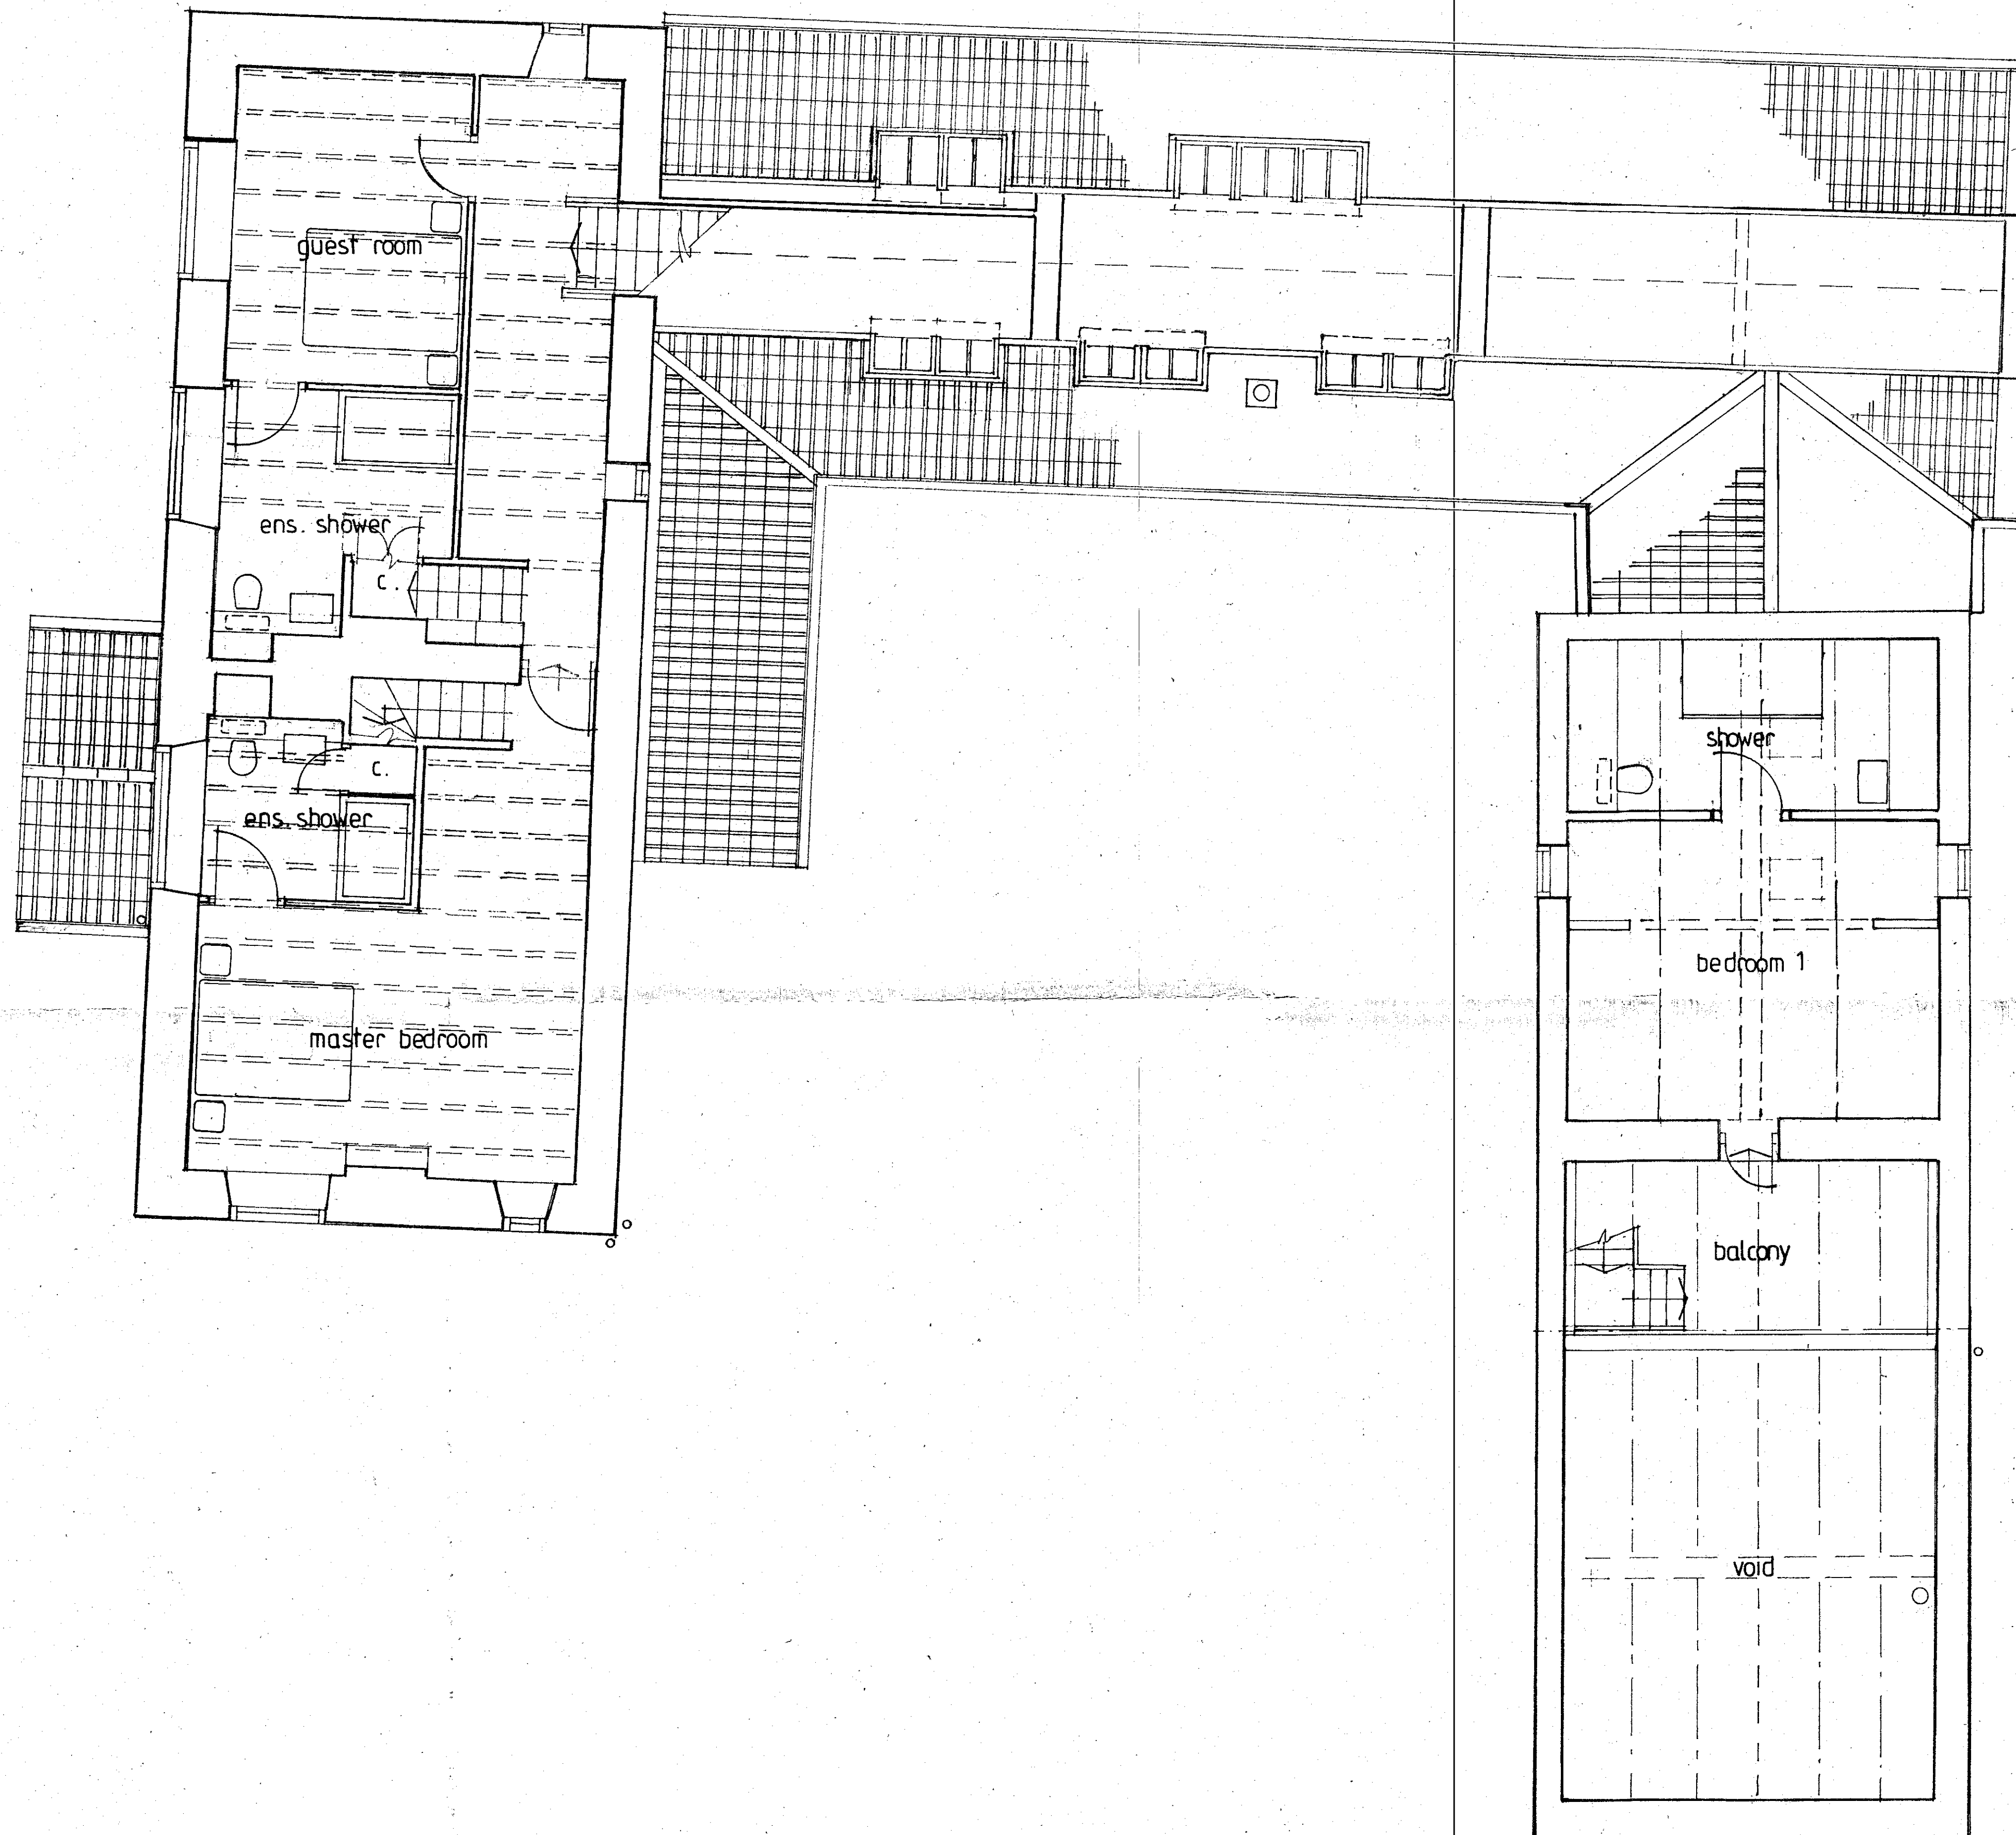


NYMNPA
07/12/2023

Revisions

clients Mr & Mrs J Helliwell	
job Proposed Alterations Beacon Hill Farm, Raw	
drawing First Floor Plan As Proposed	
scale 1:50	date Sept 2023
drg no 1114/9	drawn by MJT
Mark Tabert RIBA Chartered Architect 22 Broadway West, York, YO10 4JJ MT	

First Floor

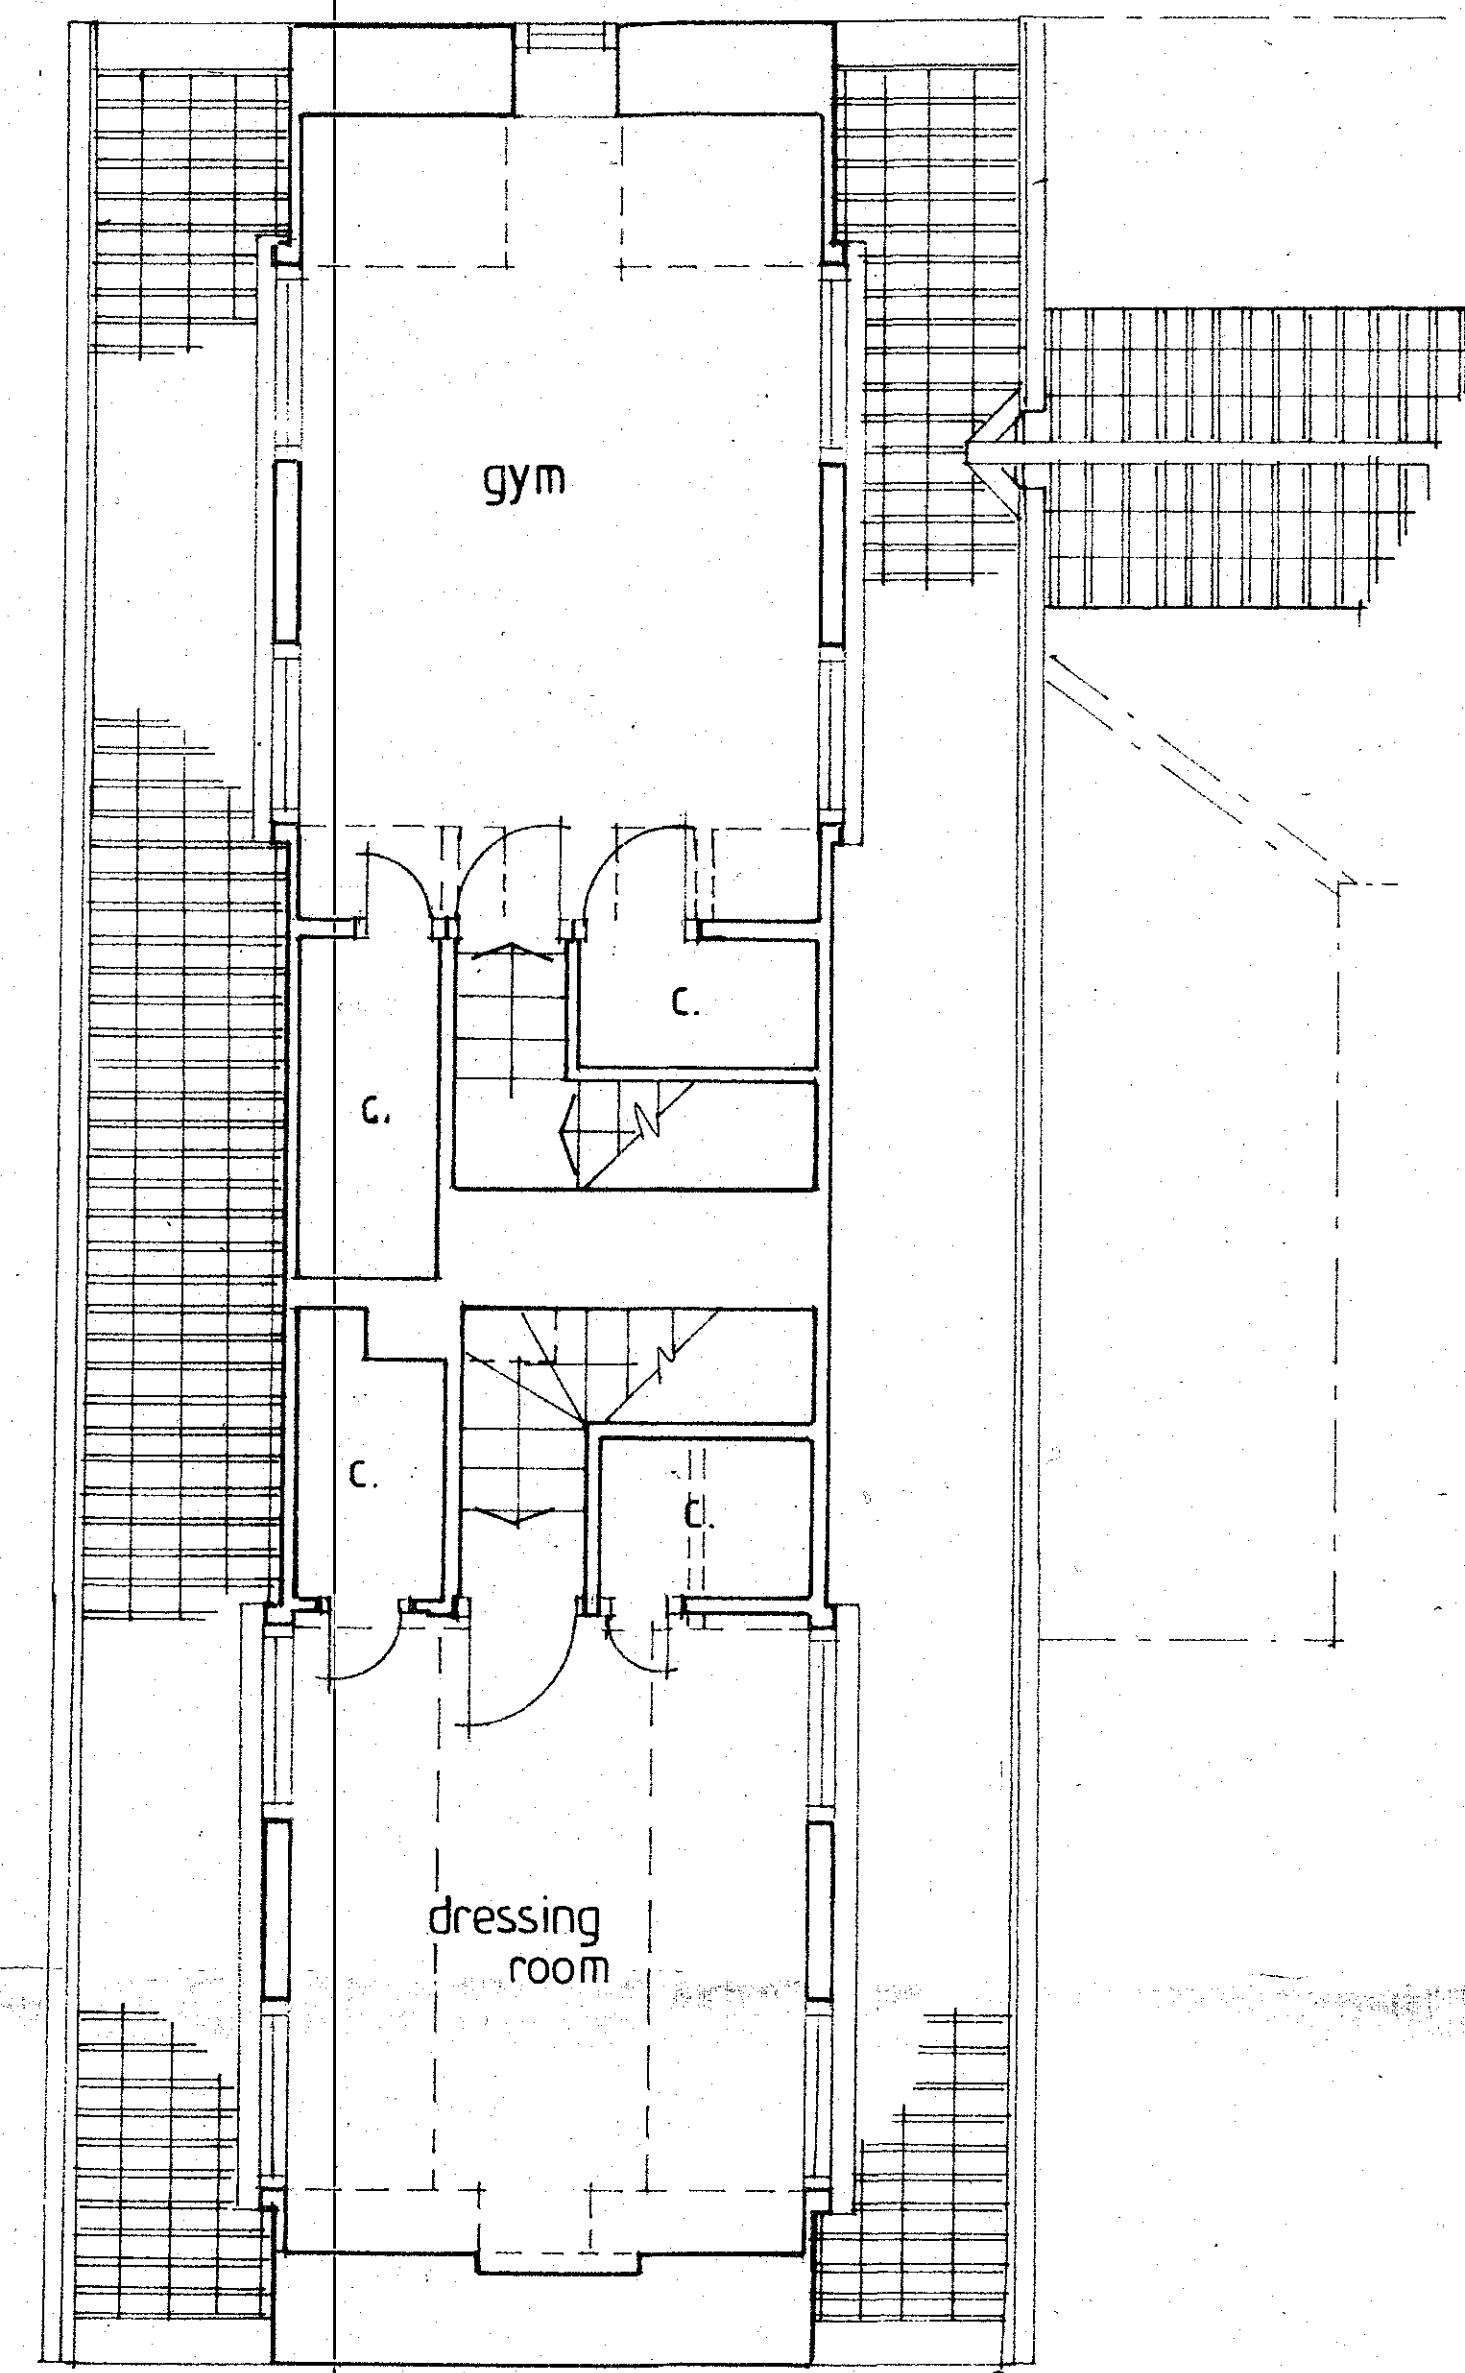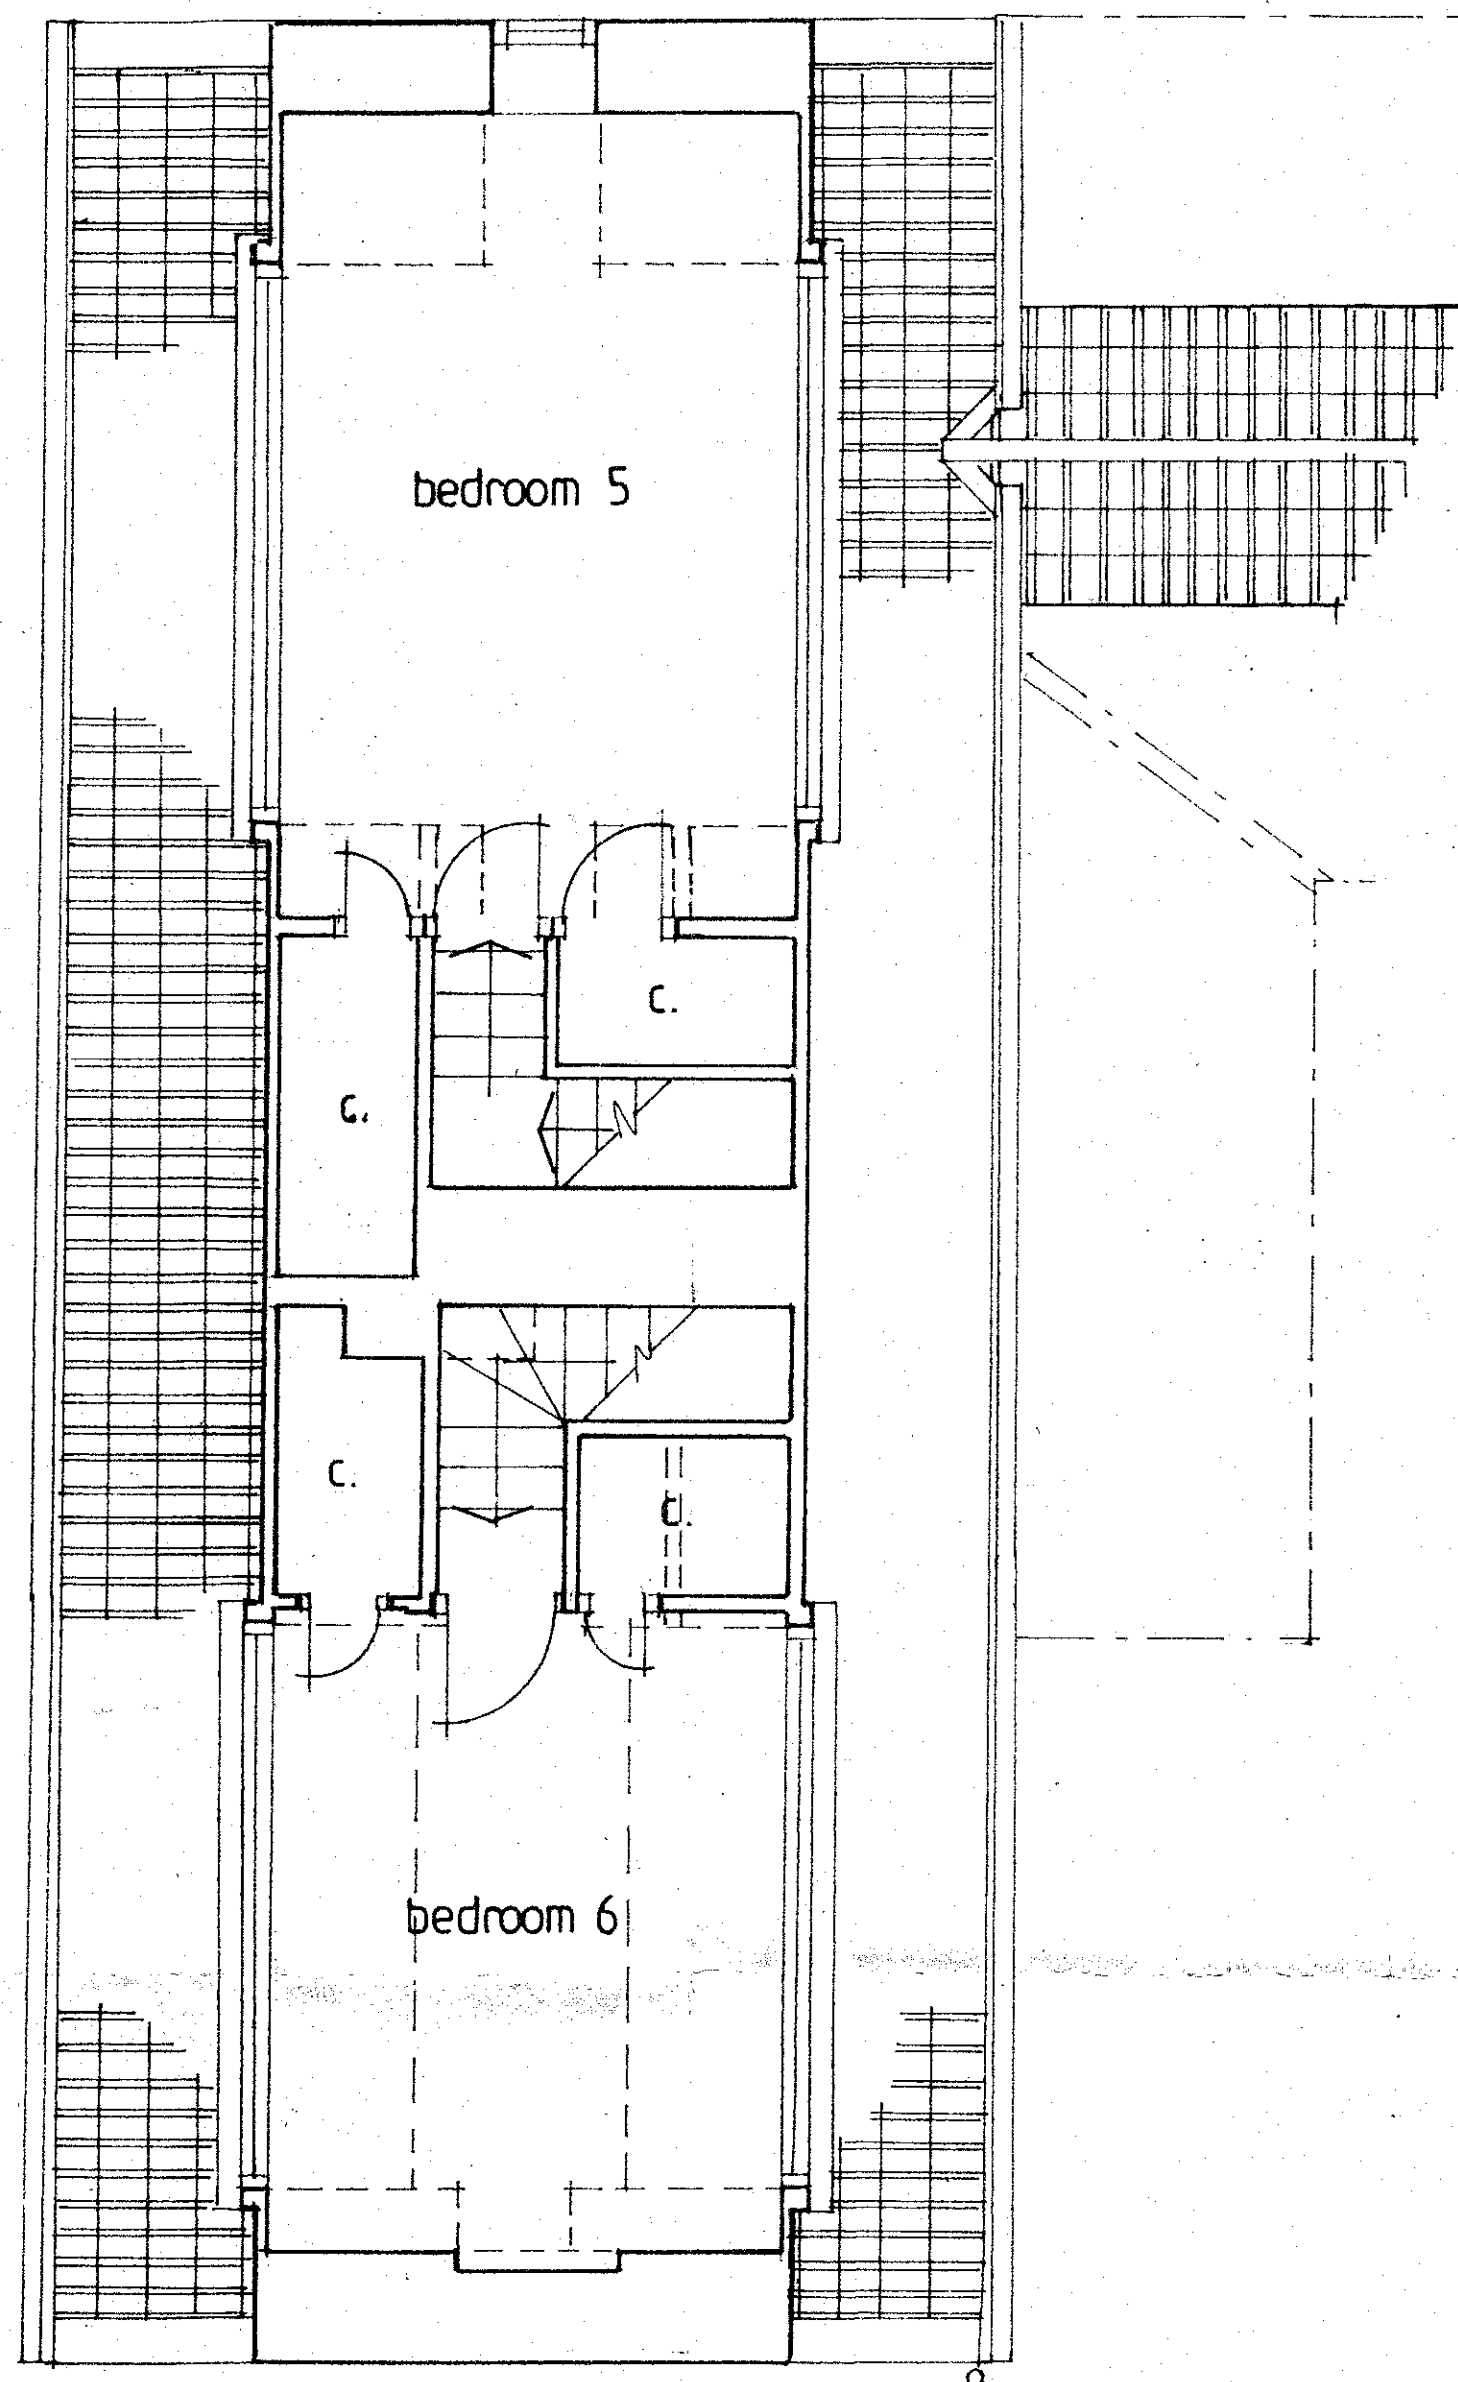

NYMNP
07/12/2023

Revisions

Attic - as existing

Attic - as proposed

clients Mr & Mrs J Helliwell	
job Proposed Alterations Beacon Hill Farm, Raw	
drawing Attic As Existing & As Proposed	
scale 1:50	date Sept 2023
drg no 1114/3	drawn by MJT
Mark Tobert RIBA Chartered Architect 22 Broadway West, York, YO10 4JJ	

MT