
 



# LOCATION PLAN

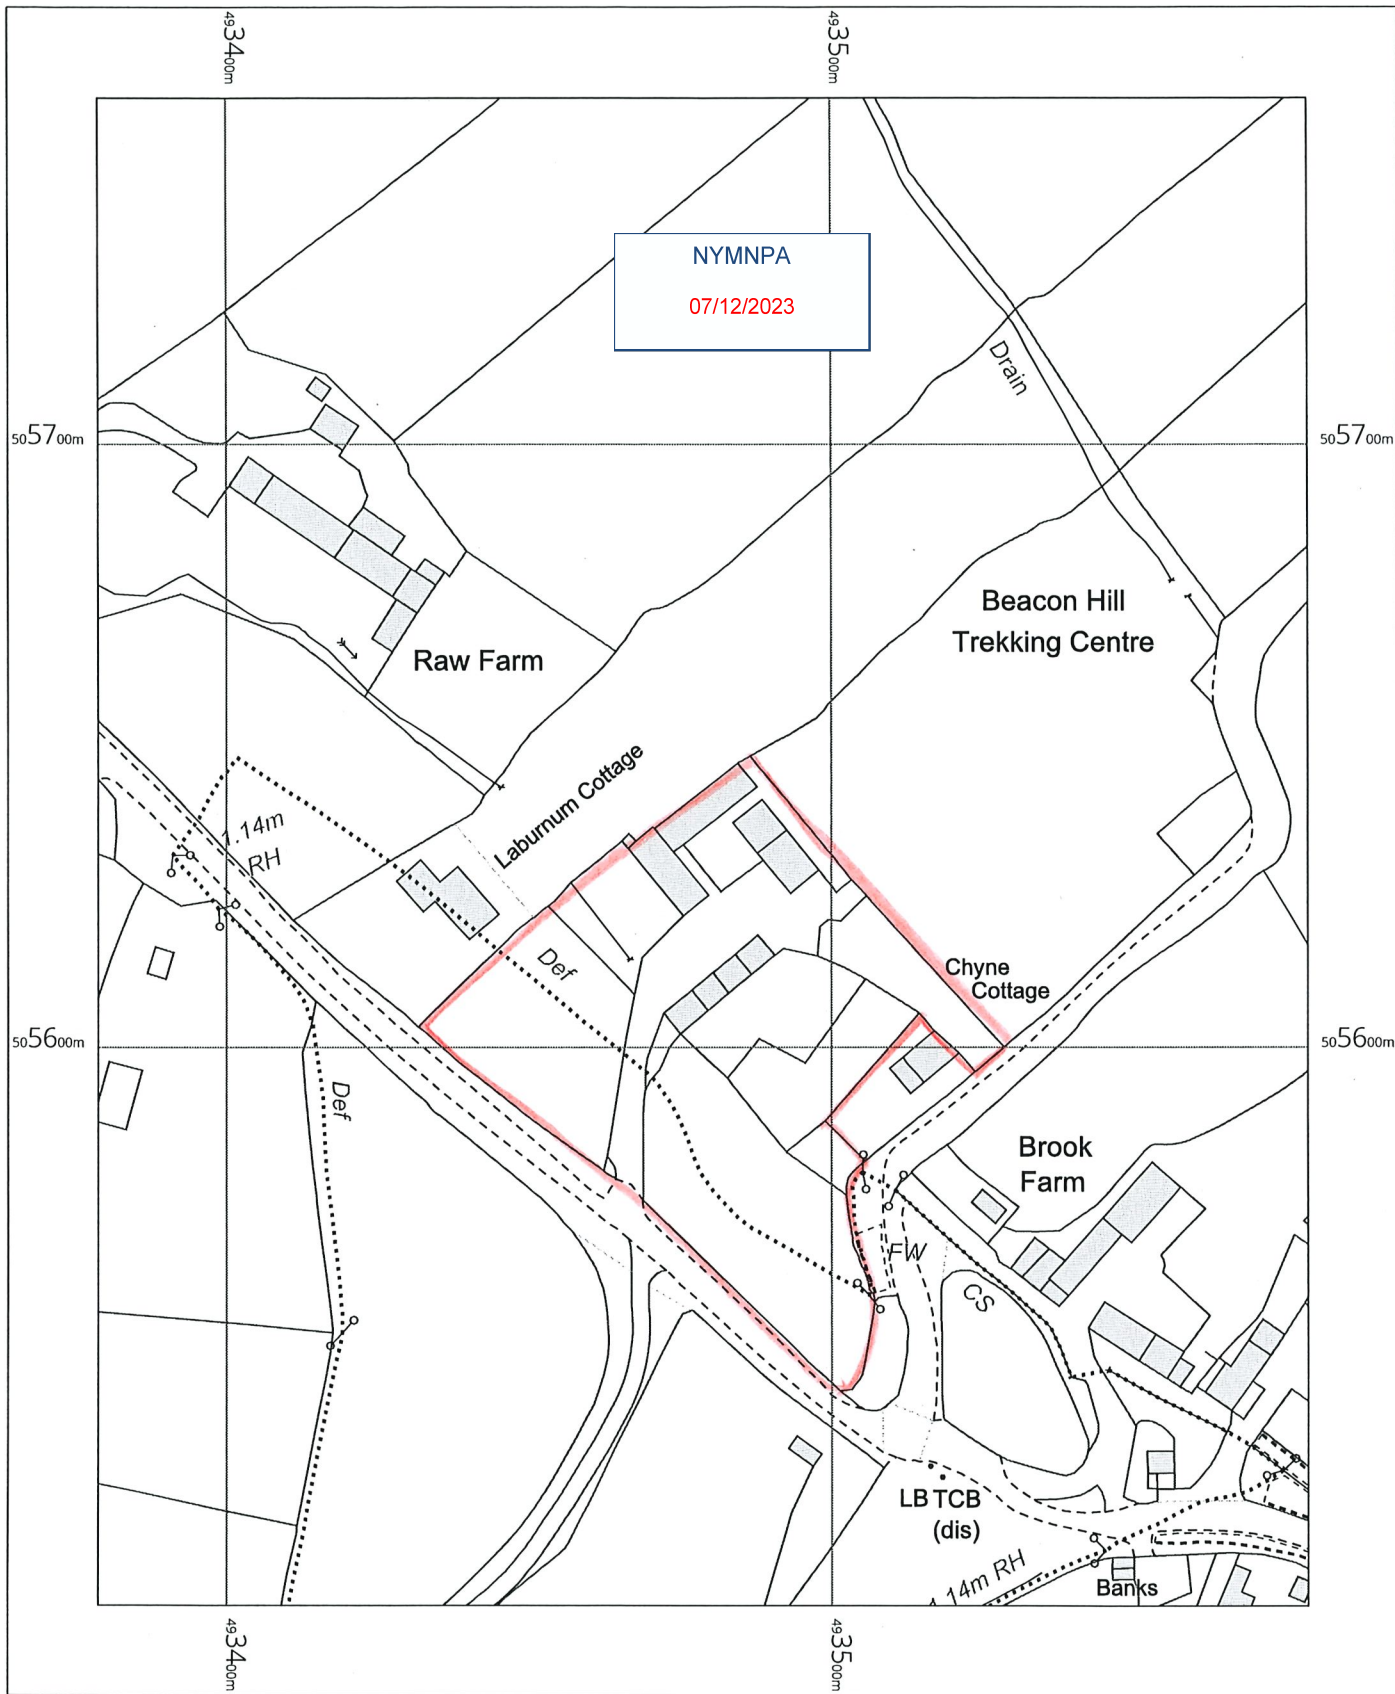

OS MasterMap 1250/2500/10000 scale  
Thursday, August 10, 2023, ID: BW1-01119709  
[maps.blackwell.co.uk](http://maps.blackwell.co.uk)


1:1250 scale print at A4, Centre: 493479 E, 505632 N

©Crown Copyright Ordnance Survey. Licence no. 100041041

 

**BLACKWELL'S**  
MAPPING SERVICES  
PERSONAL & PROFESSIONAL MAPPING  
[www.blackwellmapping.co.uk](http://www.blackwellmapping.co.uk)


TEL: 0800 151 2612  
[maps@blackwell.co.uk](mailto:maps@blackwell.co.uk)

 

Raw Farm

NYMNPA

07/12/2023

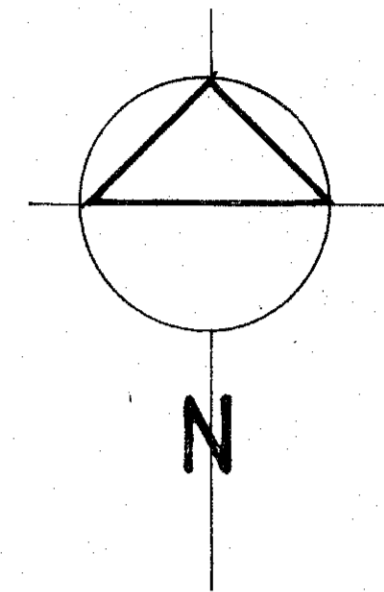

Laburnum  
Cottage

main house

boundary

Beacon Hill Farm

outbuilding

proposed extension

drive

Block Plan

Beacon Hill Farm


Raw

Scale 1:200


Drg No 1114/B1

Oct 2023


Mark Tabert RIBA

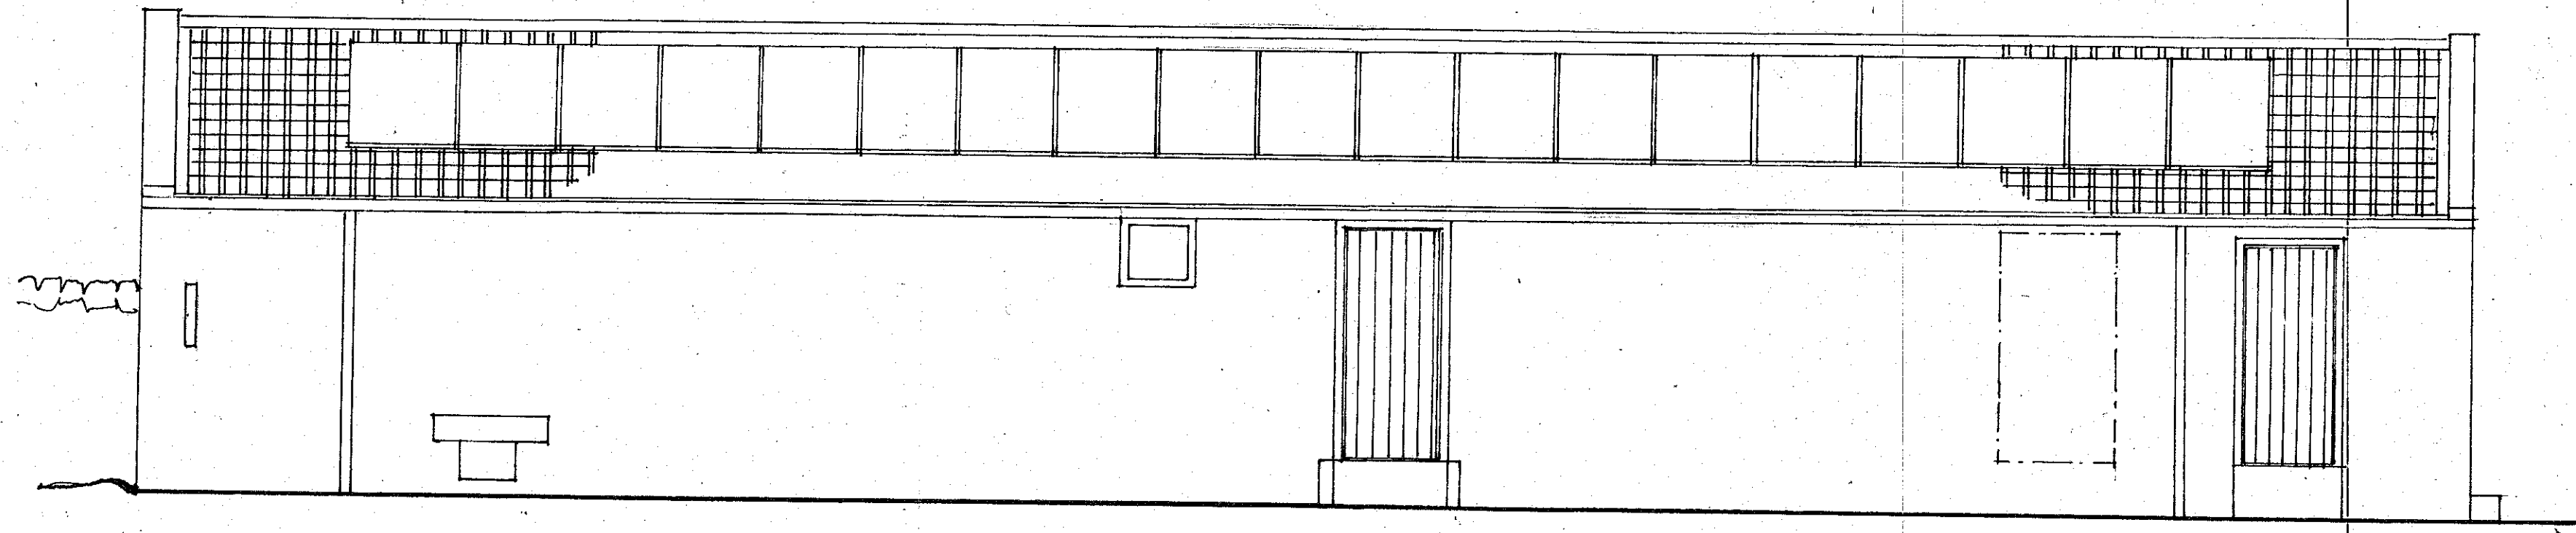


Back Elevation

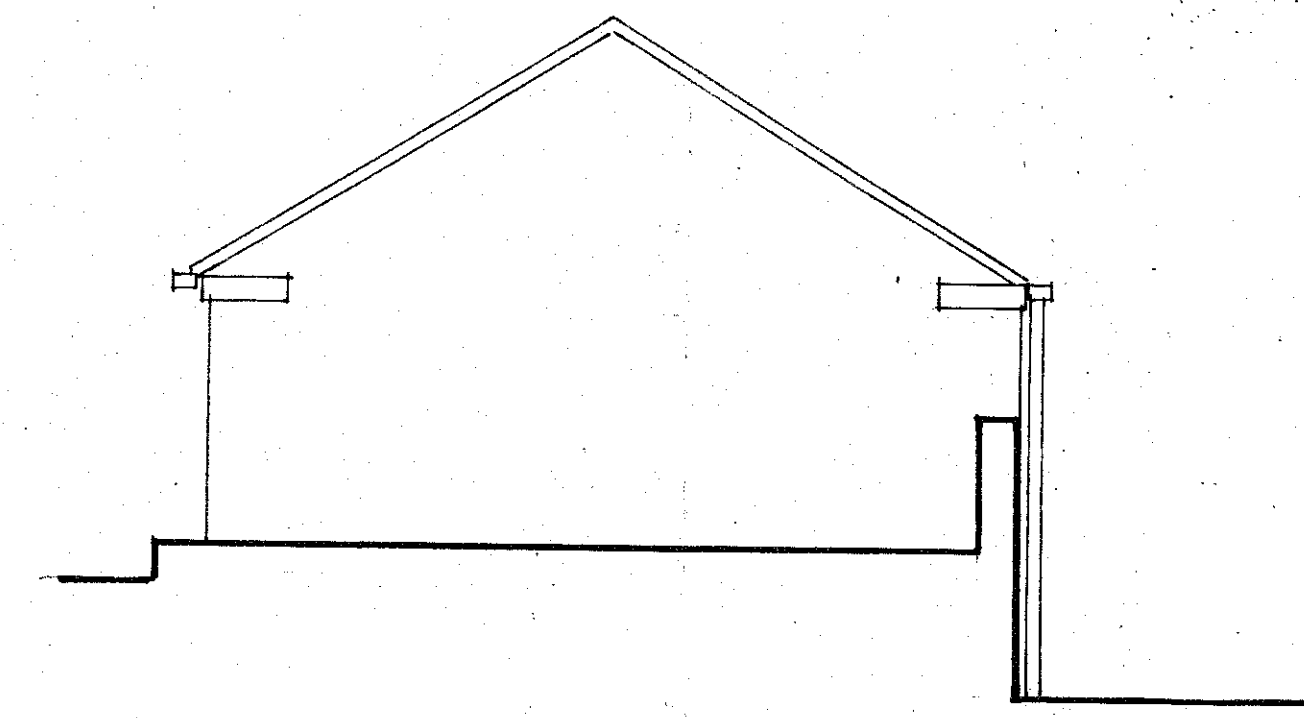

Side Elevation

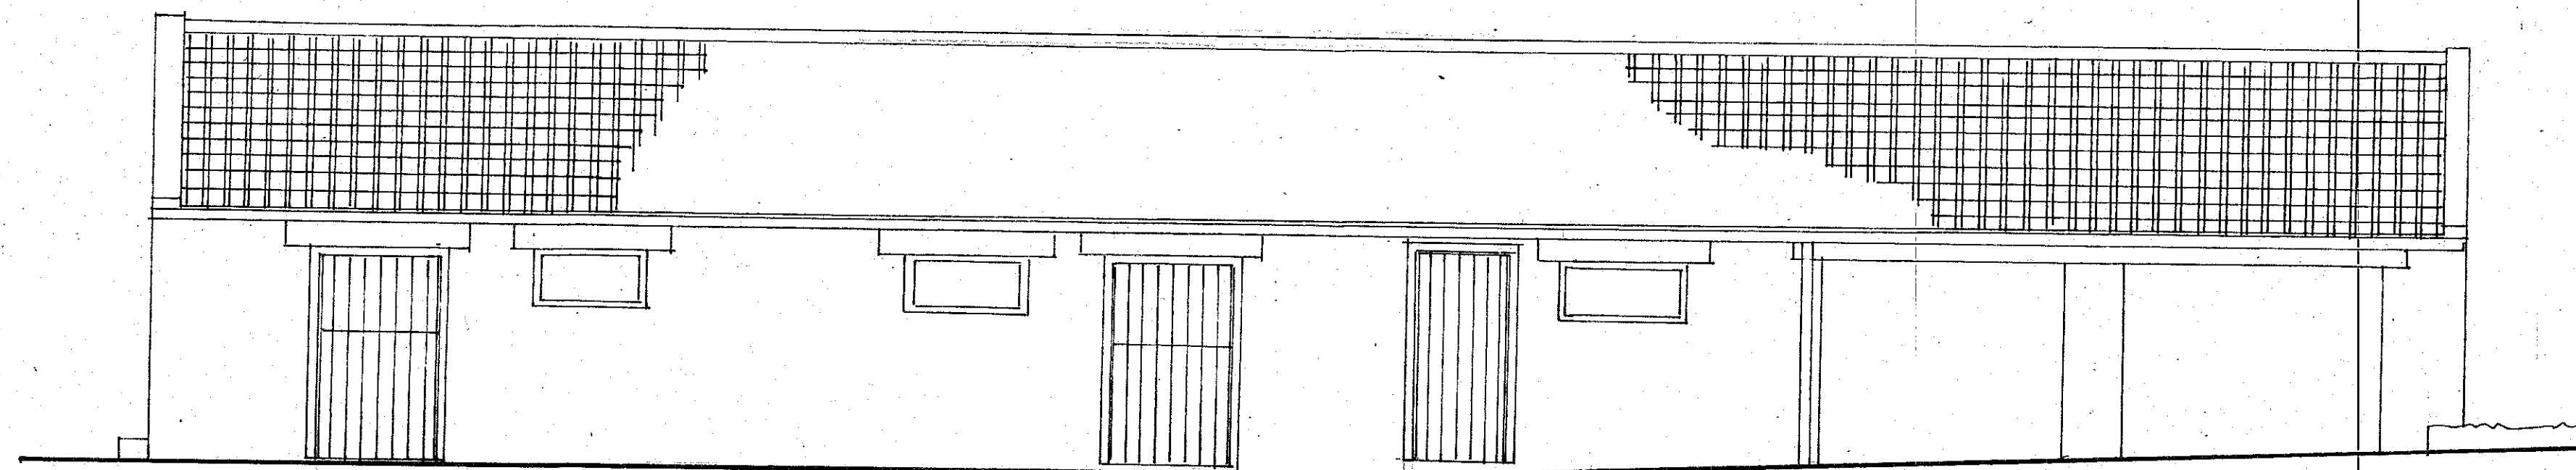

Front Elevation

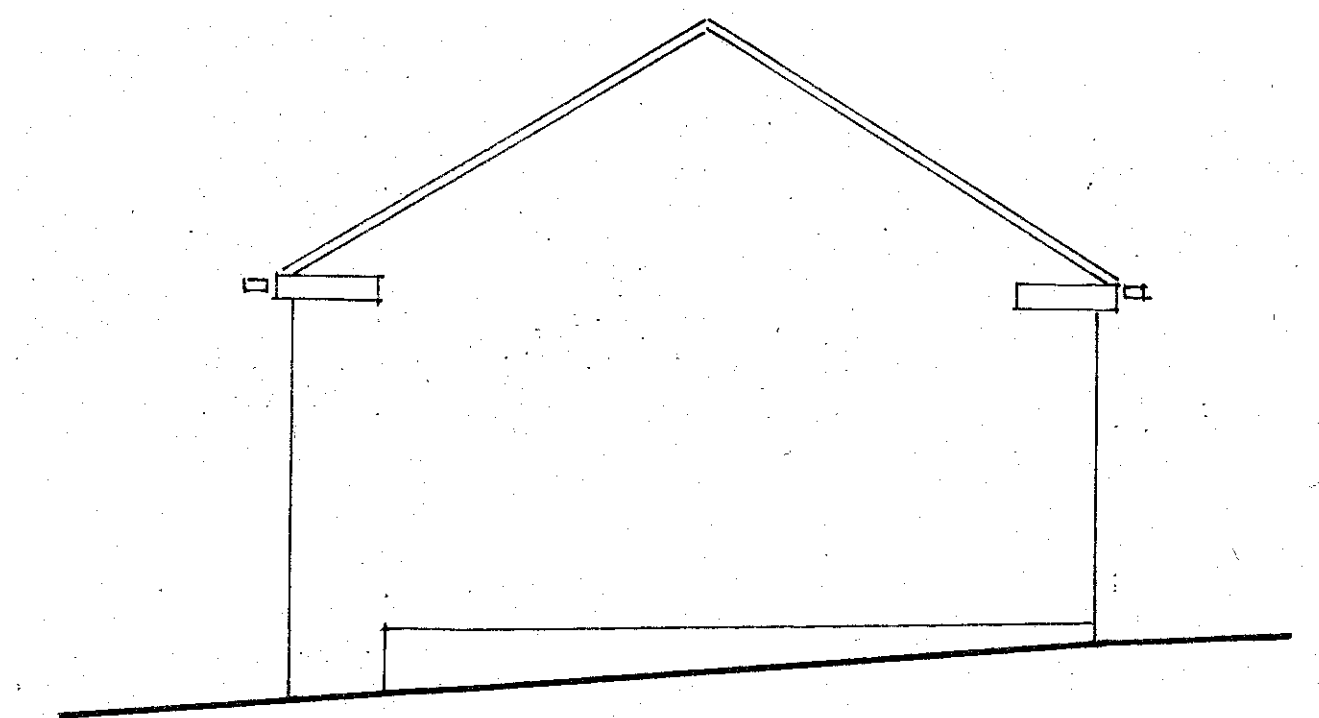


Side Elevation

NYMNPA  
07/12/2023


Revisions

clients Mr & Mrs J Helliwell	
job Proposed Alterations Beacon Hill Farm, Raw	
drawing Outbuildings As Existing	
scale 1:50	date Sept 2023
drwg no 1114/4	drawn by MJT
Mark Tabert RIBA Chartered Architect 22 Broadway West, York, YO10 4JJ (01904) 620127	


**MT**

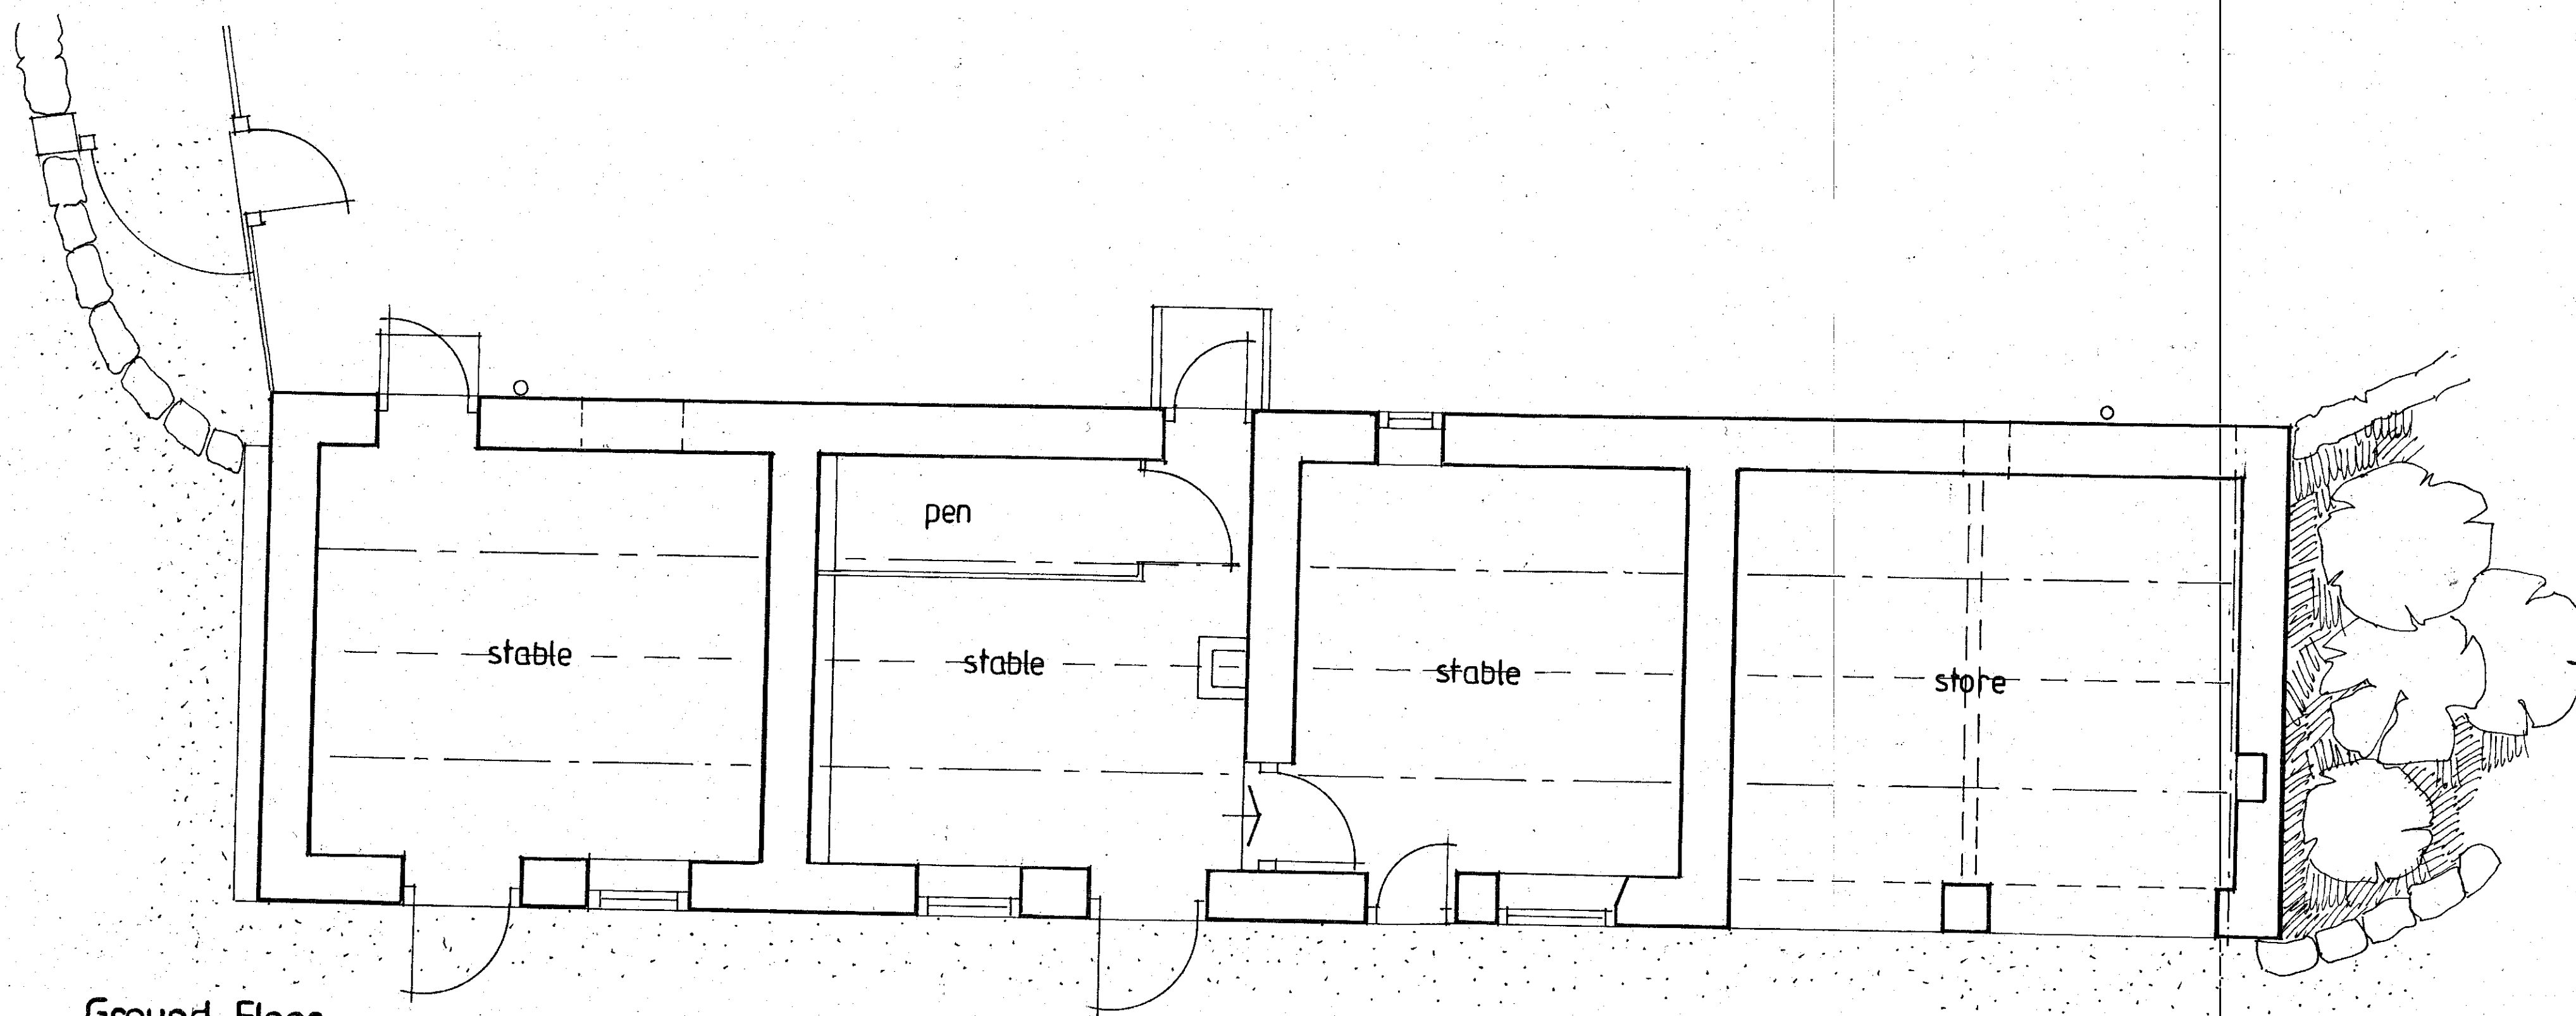


Ground Floor

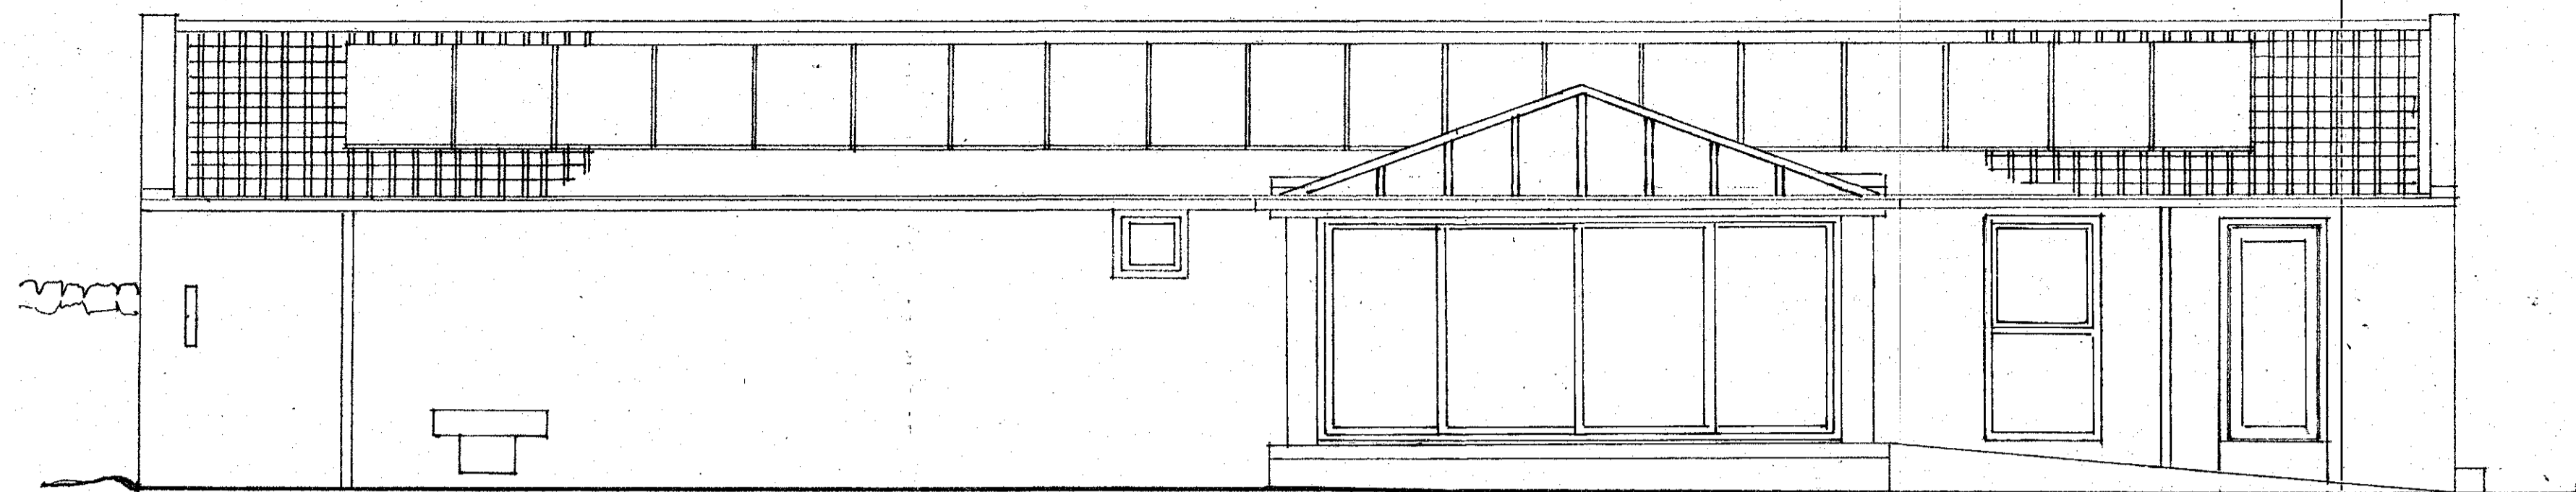


Back Elevation

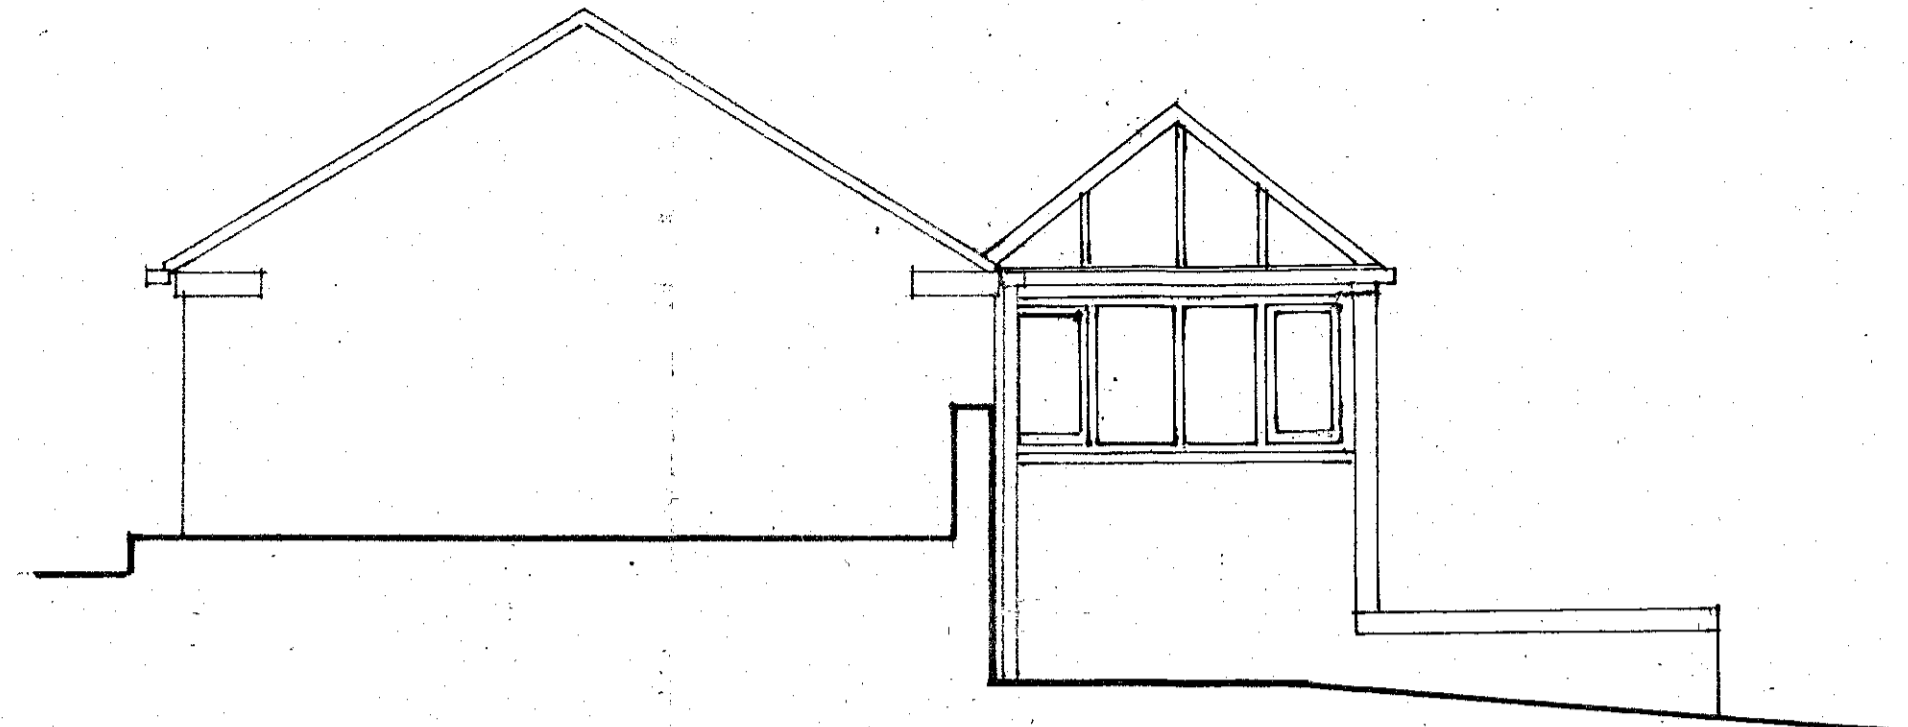


Side Elevation

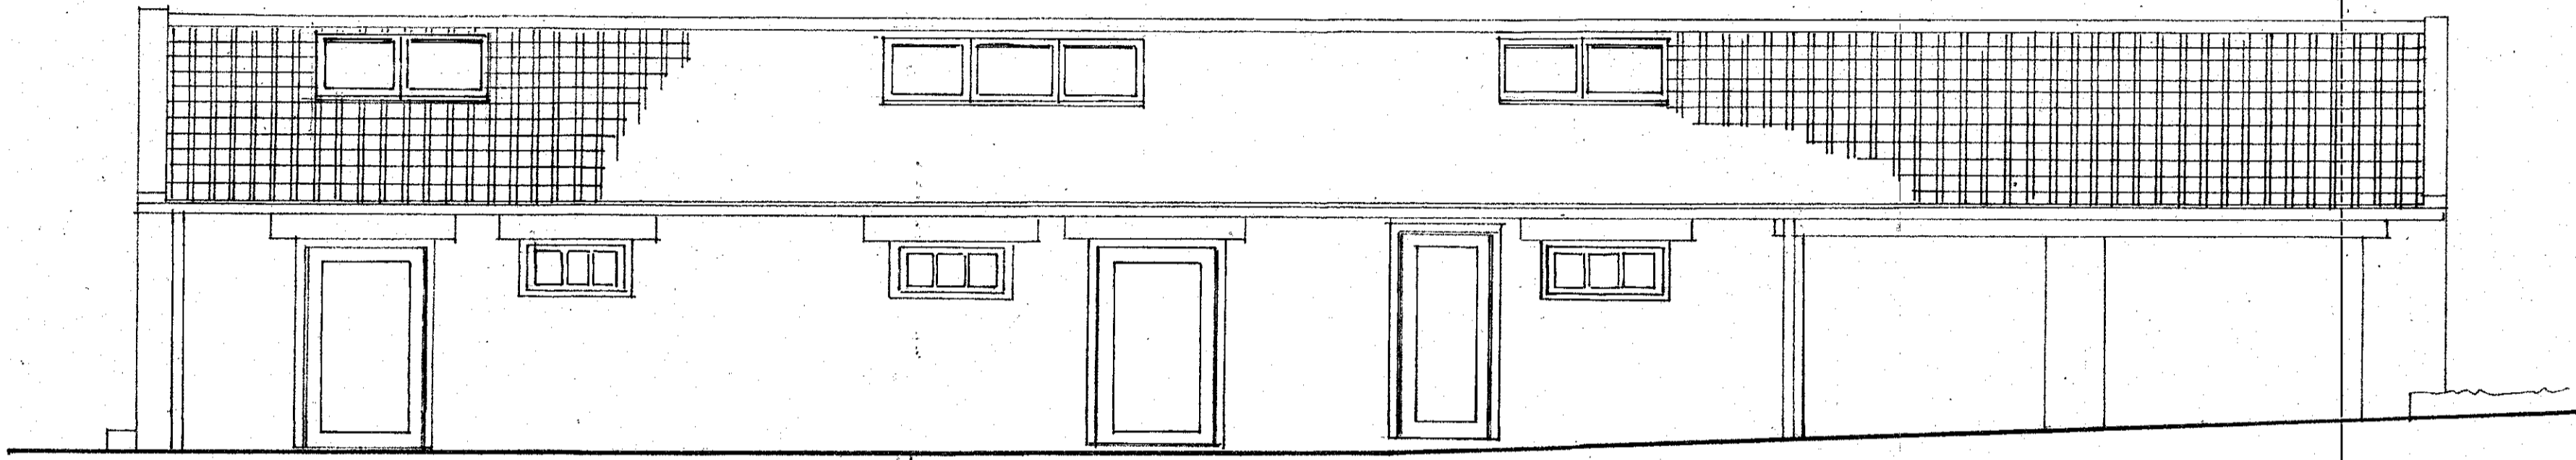

Front Elevation

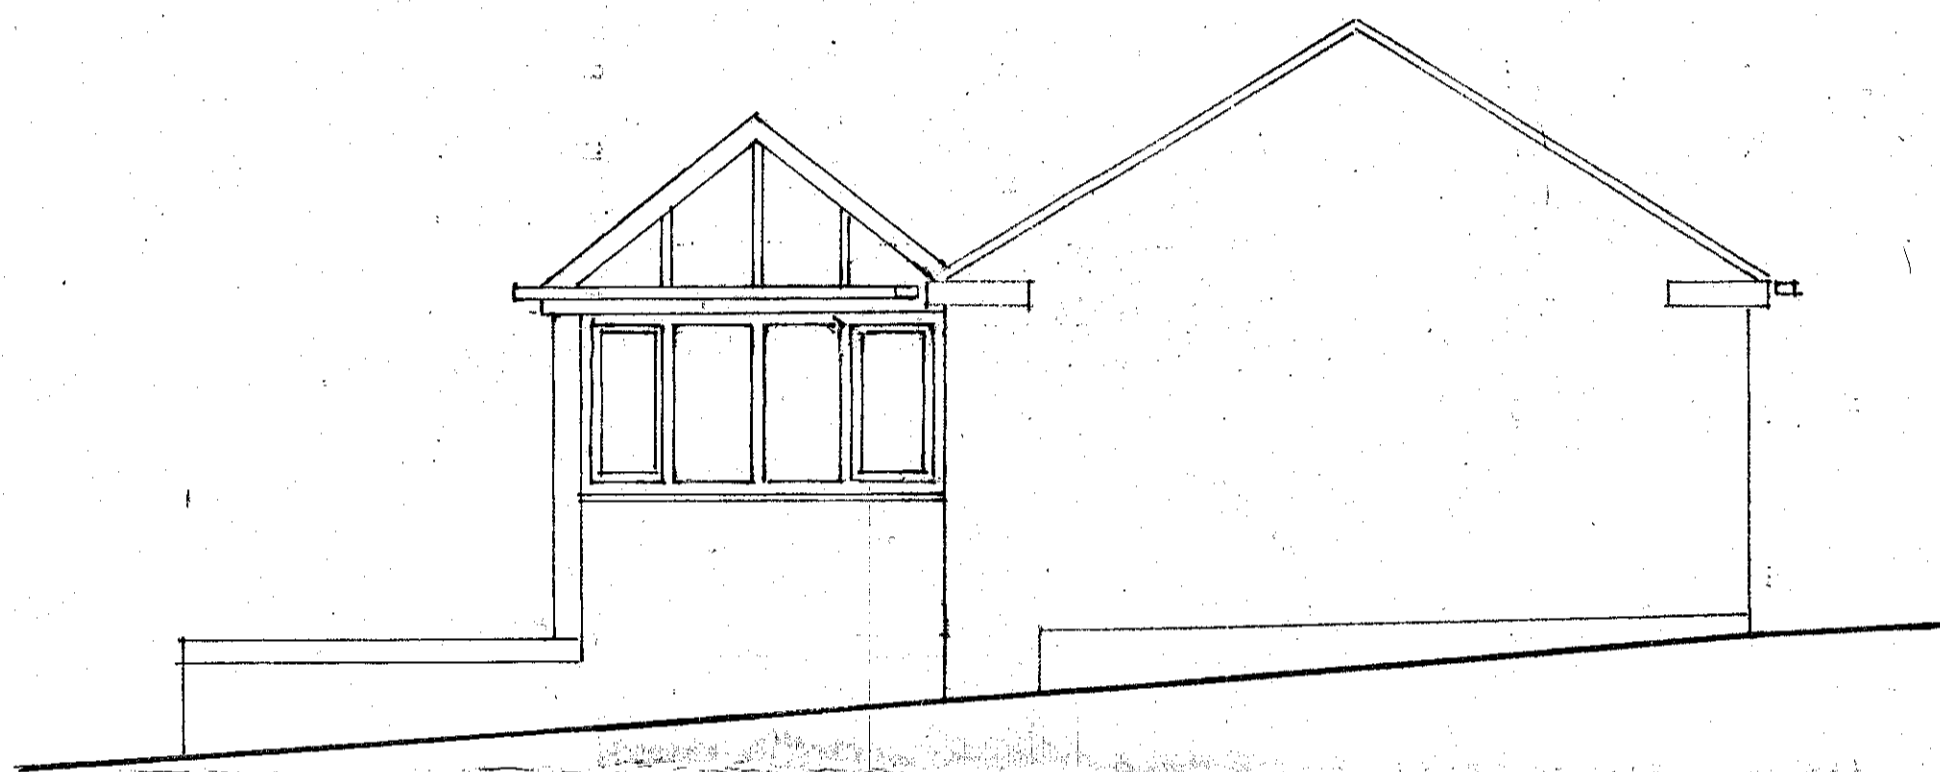

Side Elevation

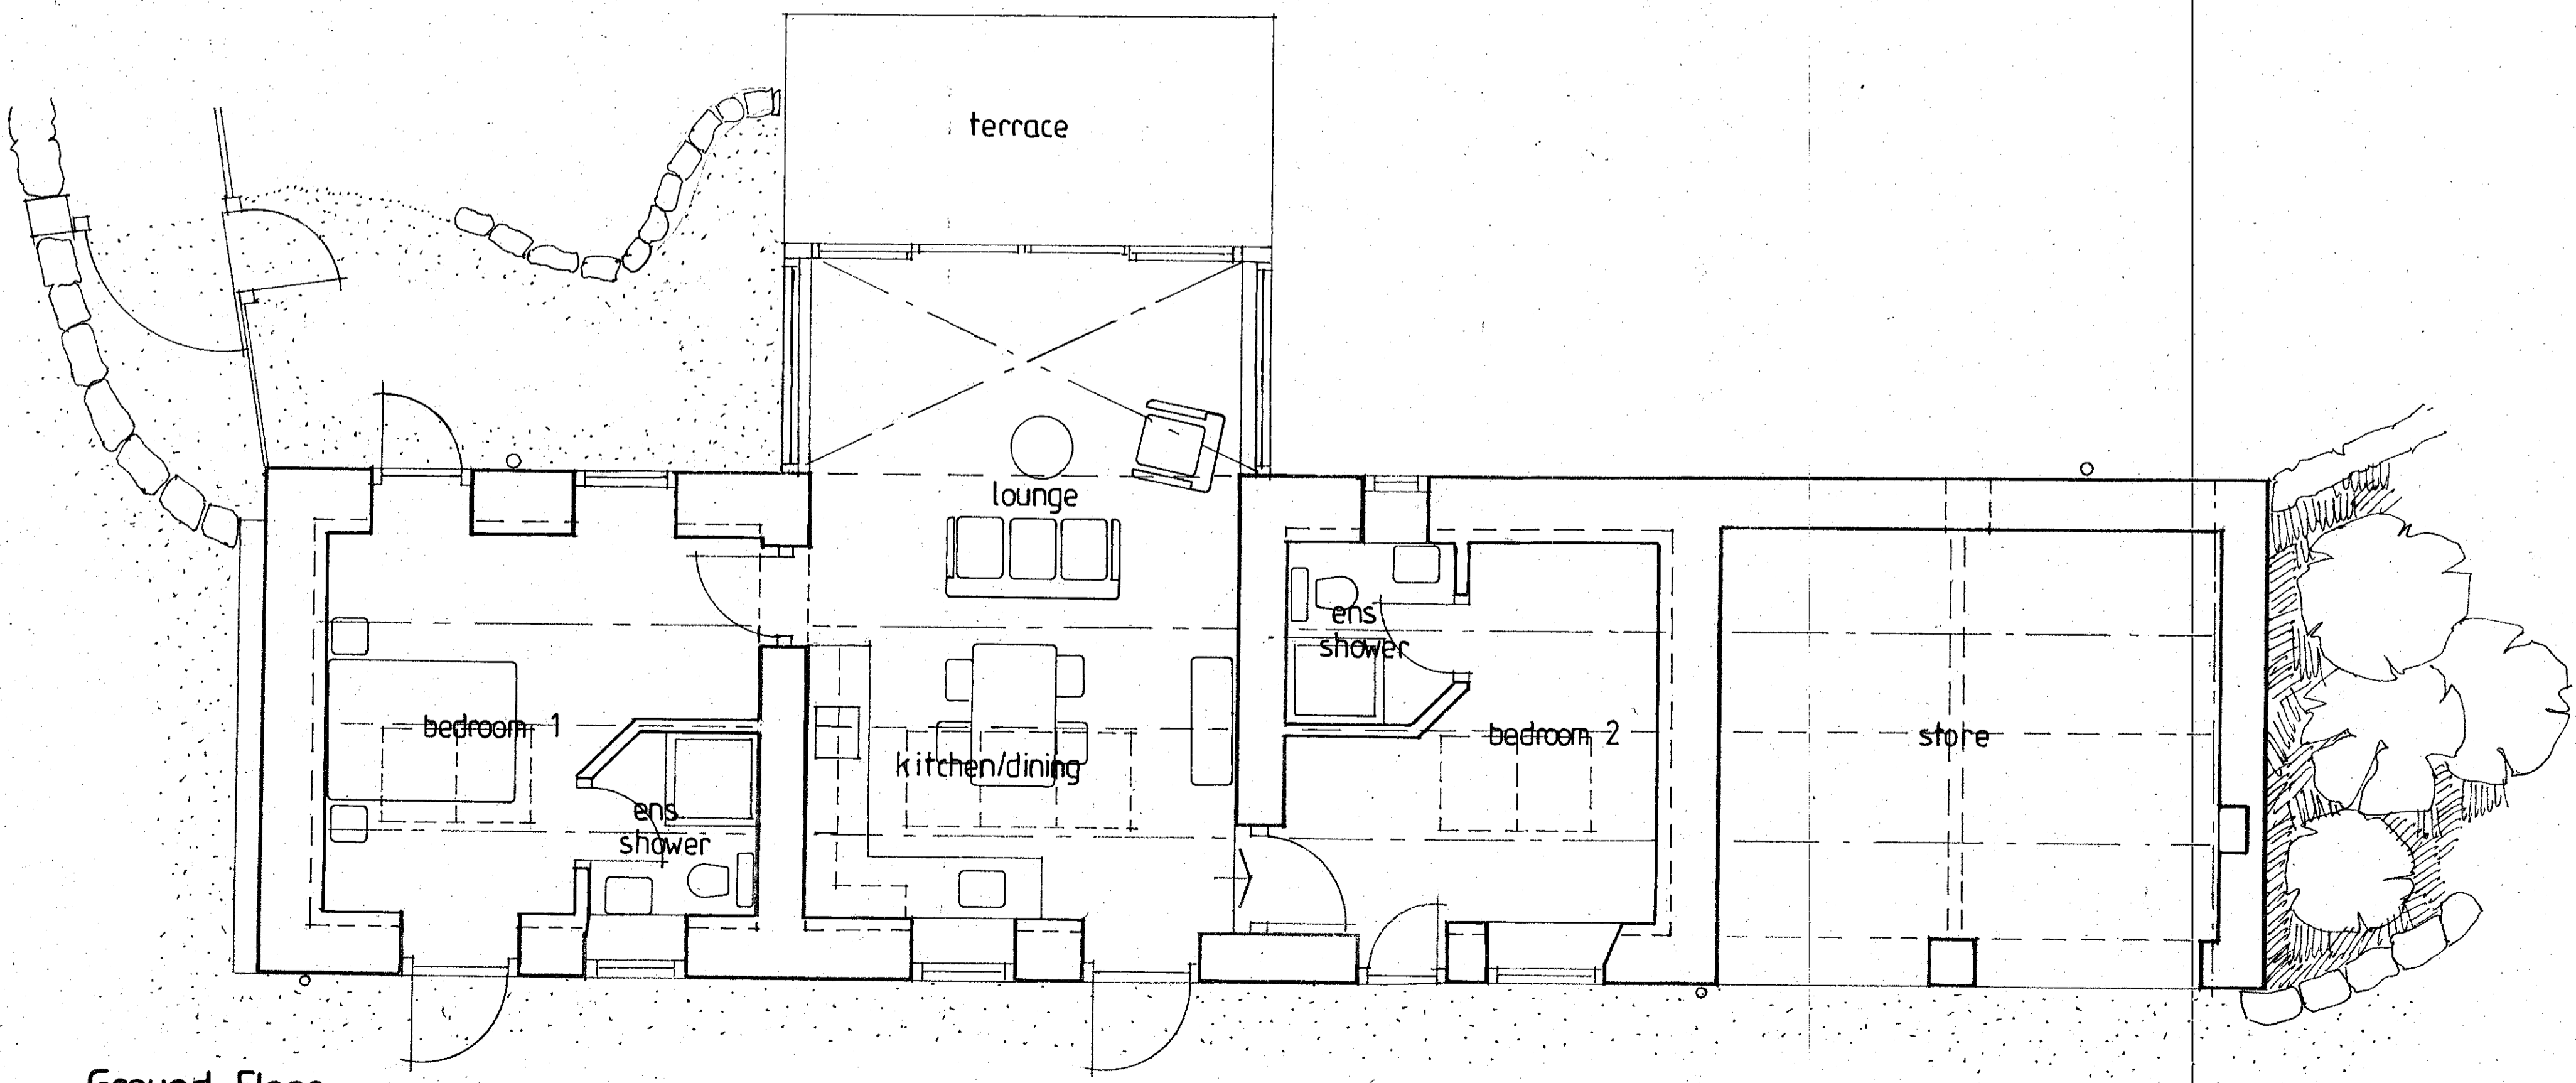

Ground Floor

NYMNP  
 07/12/2023

Revisions

clients Mr & Mrs J Helliwell	
job Proposed Alterations Beacon Hill Farm, Raw	
drawing Outbuildings As Proposed	
scale 1:50	date Sept 2023
drg no 1114/10	drawn by MJT
Mark Tabert RIBA Chartered Architect 22 Broadway West, York, YO10 4JJ (01904) 620127	

