



FRONT ELEVATION

SIDE ELEVATION


REAR ELEVATION

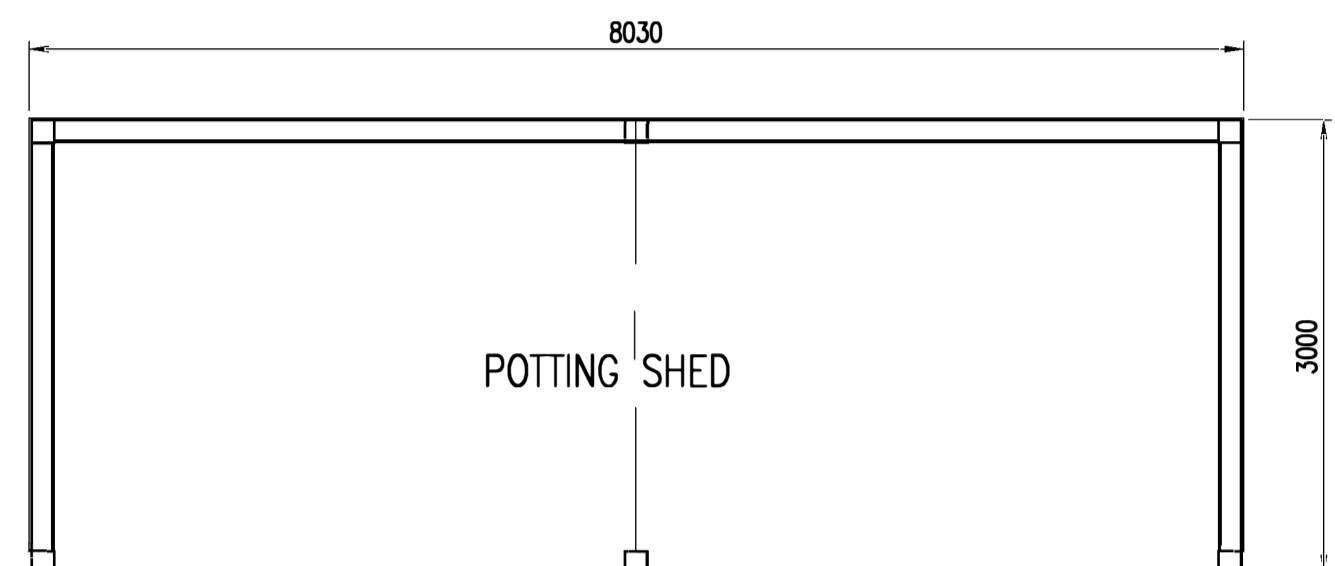

FLOOR PLAN

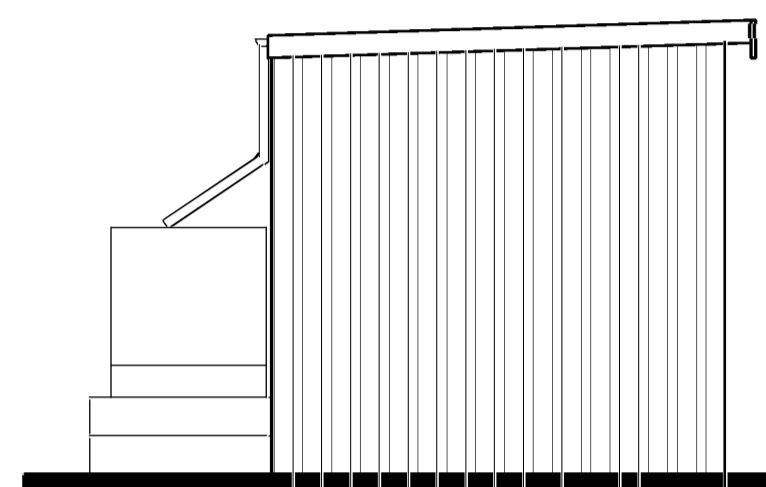


SIDE ELEVATION

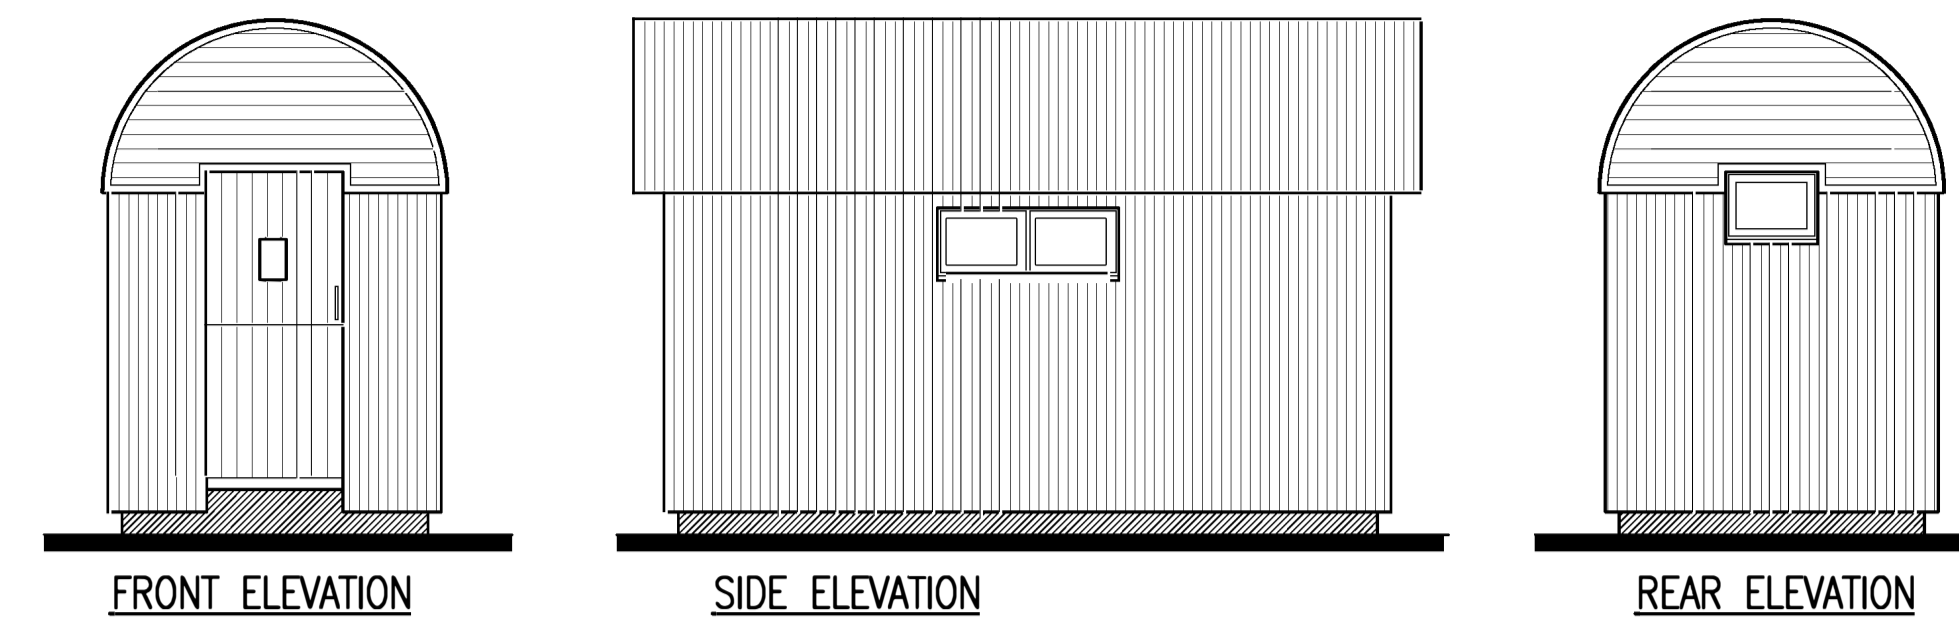


FRONT ELEVATION

SIDE ELEVATION

REAR ELEVATION

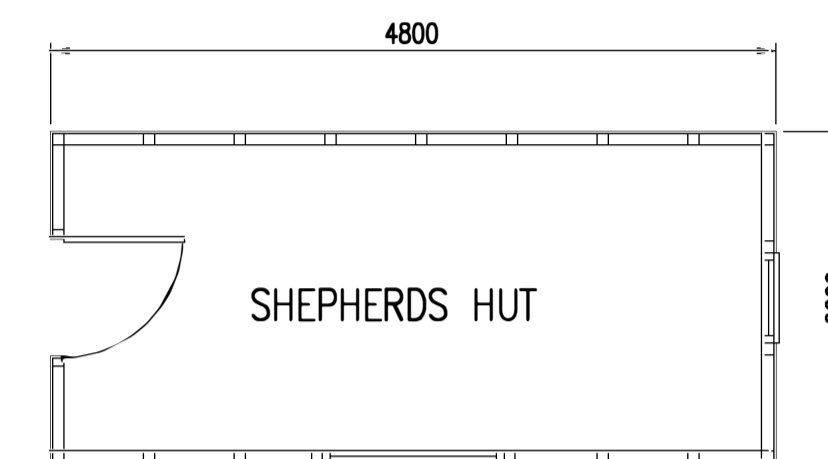


FLOOR PLAN

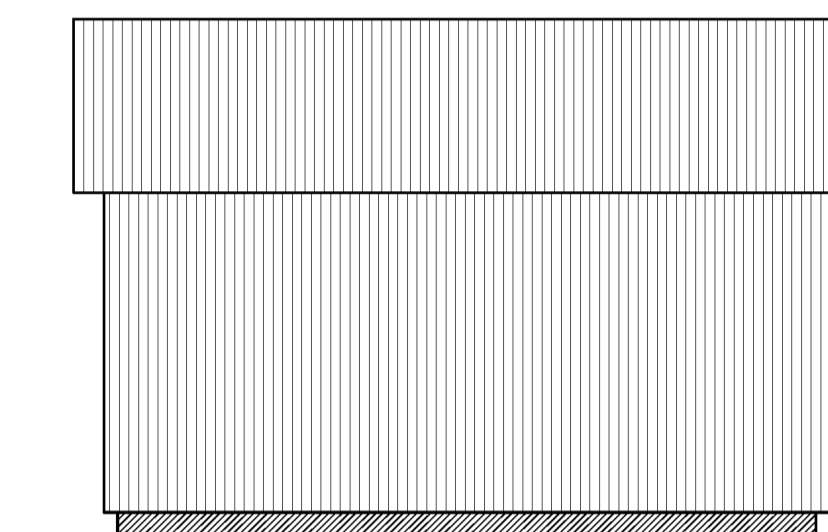

SIDE ELEVATION

NYMNP


02/02/2024

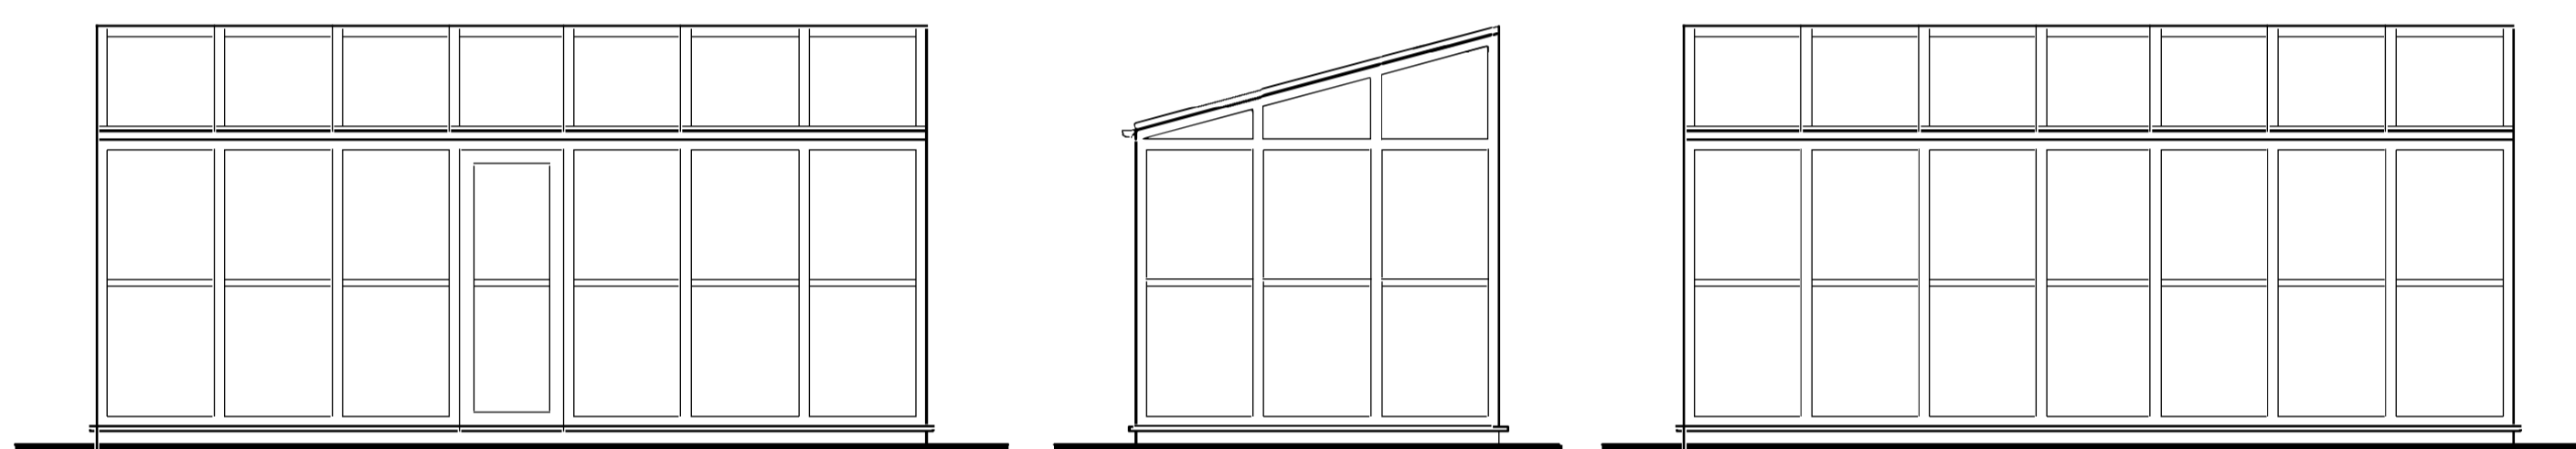


FRONT ELEVATION

SIDE ELEVATION


REAR ELEVATION

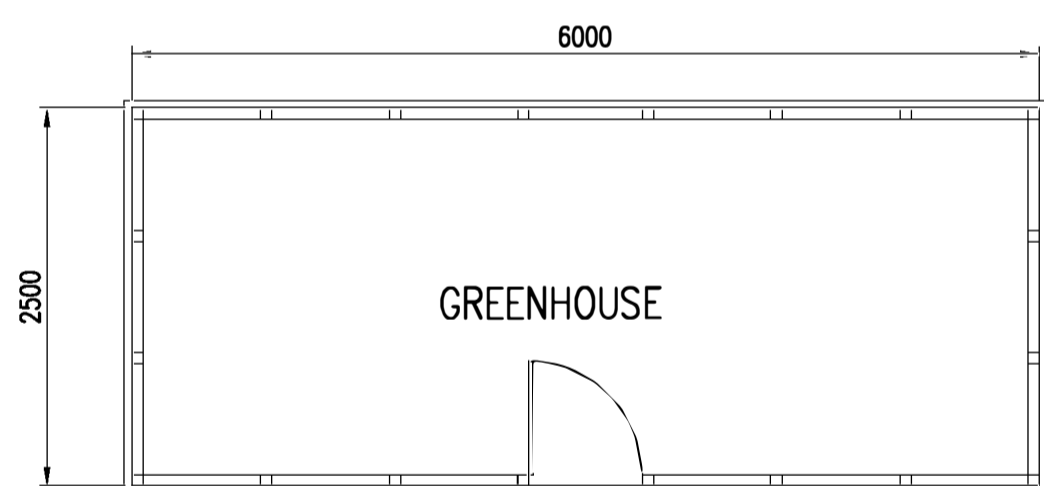


FLOOR PLAN

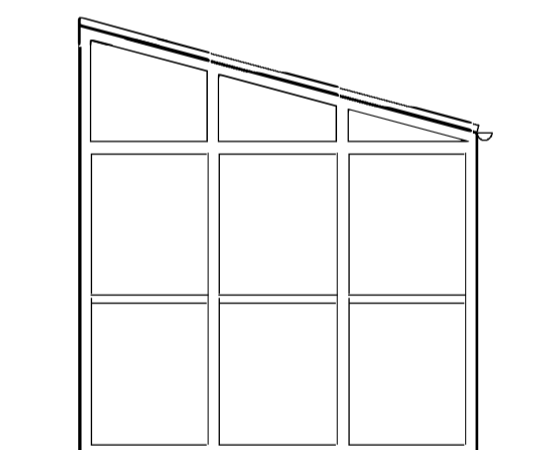


SIDE ELEVATION

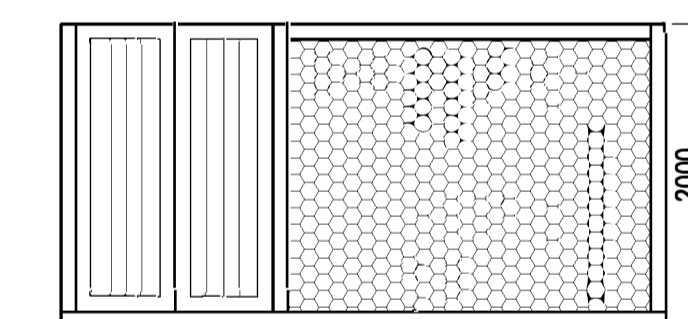

FRONT ELEVATION

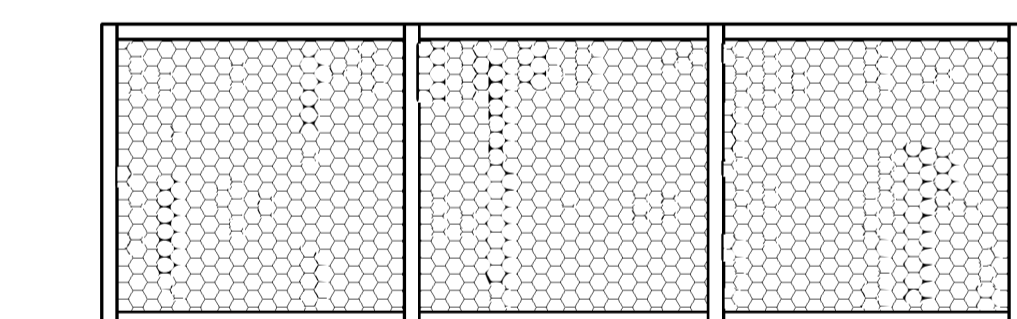


SIDE ELEVATION

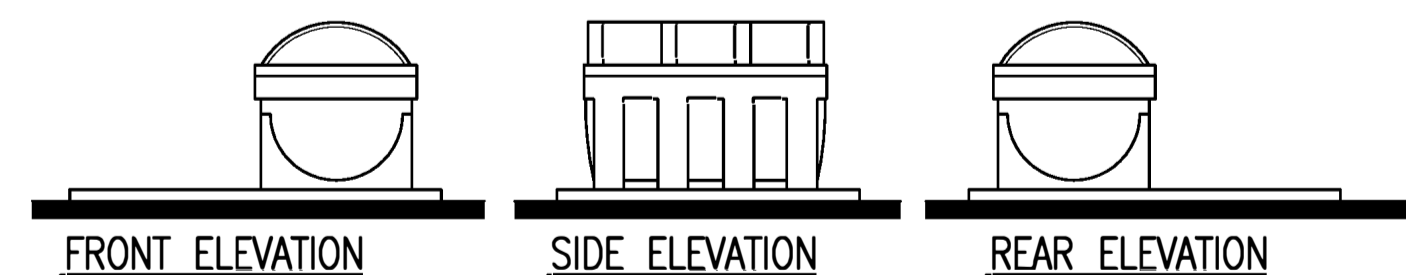


FRONT ELEVATION

SIDE ELEVATION


REAR ELEVATION

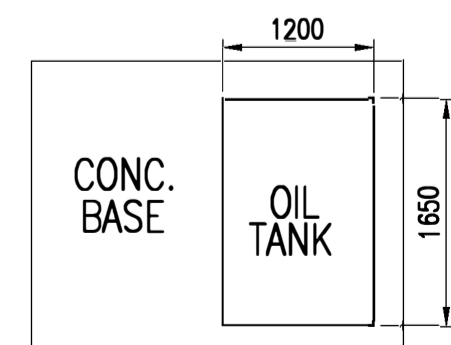


FLOOR PLAN

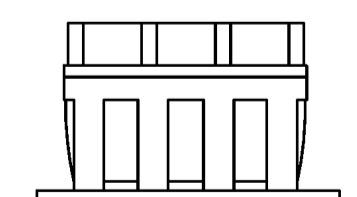

SIDE ELEVATION

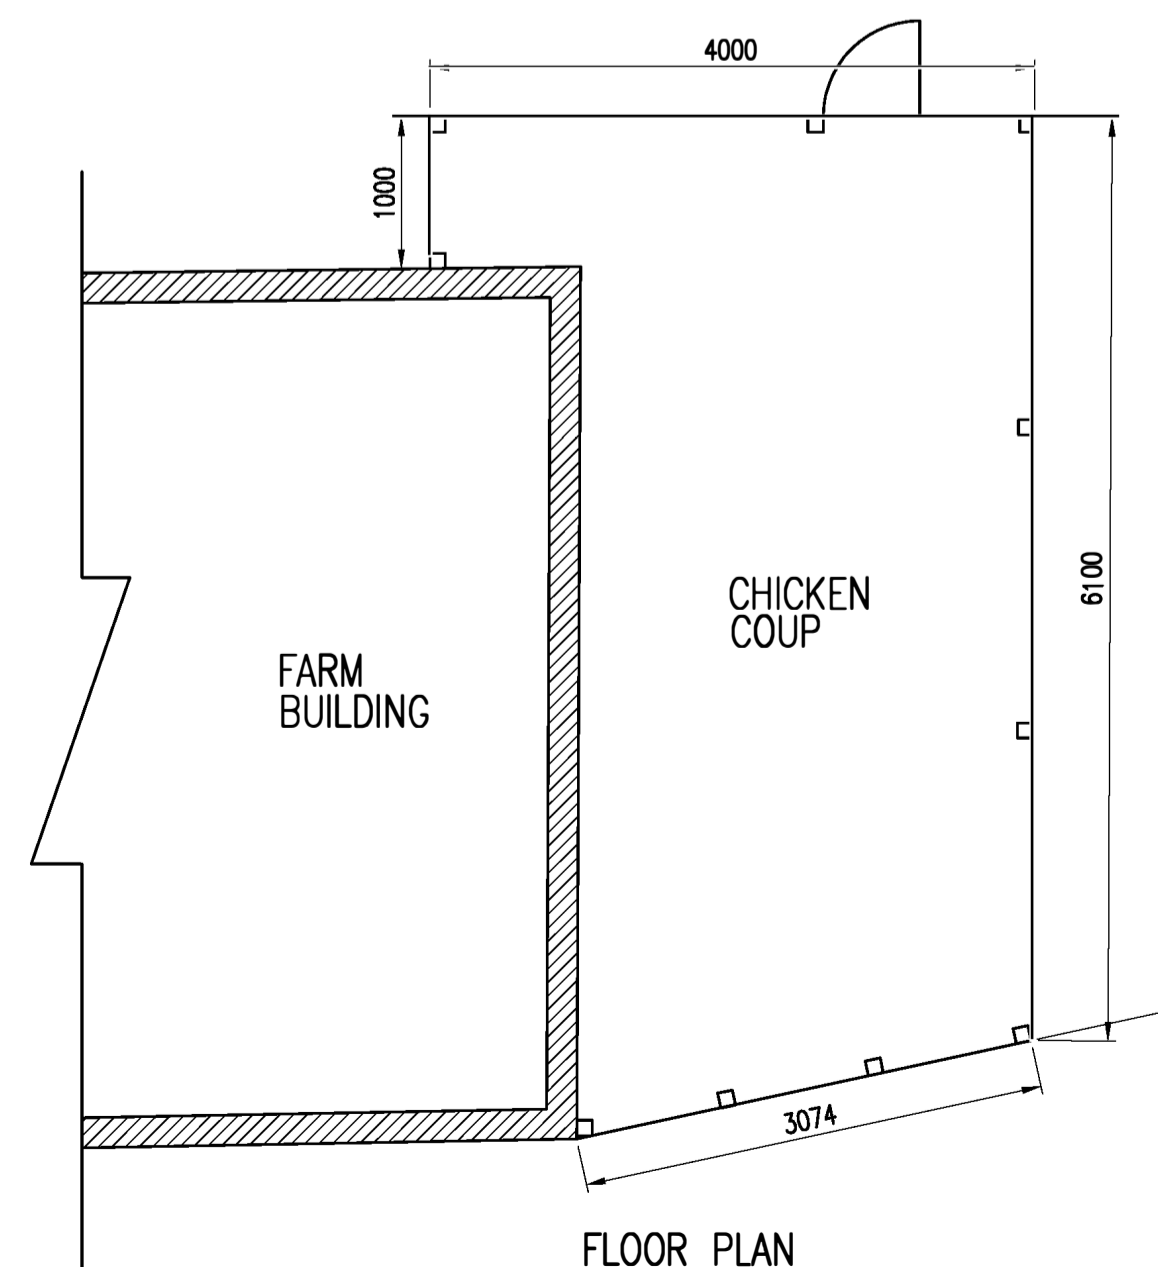

FLOOR PLAN

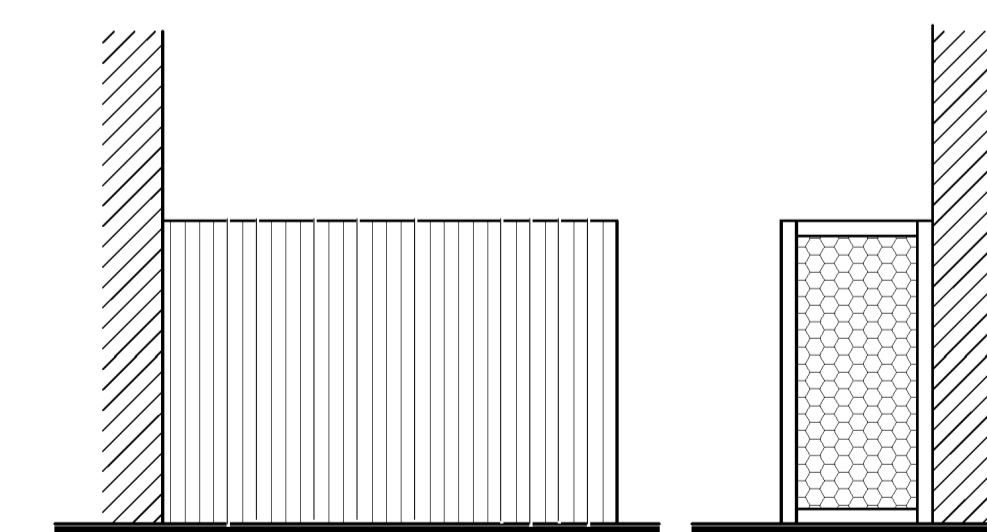

REAR ELEVATION

REAR ELEVATION

REV	DATE	BY	AMENDMENT	CHKD	APVD
0	19/01/23	IW	ISSUED FOR APPROVAL	GRH	

G.R. HENDERSON ARCH. DESIGN
ARCHITECTURAL DESIGN CONSULTANT
20 CONWAY ROAD, REDCAR, CLEVELAND, TS10 2EN
TEL: 01642 278840 FAX: 01642 278840

CLIENT:
EAST END FARM EAST END, EGTON,
WHITBY, YO21 1UF

PROJECT:
PROPOSED EXTENSION
TO FARM

TITLE:
EXISTING OUT-BUILDINGS

DRAWN: IAN WEBER CHECKED: APPROVED:

SCALE & SIZE: 1:50 @ A1 DATE: 19/01/23 DRAWING STATUS: ISSUED FOR APPROVAL

DRAWING No: 4 REV: 0

