

Location Plan

Scale 1:1250

NYMNP

23/01/2024

Block Plan

Scale 1:200

Ordnance Survey Licence No. 100002562

BHD Design Ltd
Airy Hill Manor
Whitby
North Yorks
YO21 1QB

●DO NOT SCALE from this drawing. Only figured dimensions are to be taken from this drawing.
 ●The Contractor must verify all dimensions on site before commencing any work or shop drawings.
 The Contractor must report any discrepancies before commencing work. If this drawing exceeds the quantities taken in any way, the Technician is to be informed before work is initiated.
 Work within The Construction (Design and Management) Regulations 2015 is not to start until a Health & Safety Plan has been produced. This drawing is Copyright and must not be reproduced without consent of BHD Design Ltd


REV	DATE	BY	AMENDMENT	CHKD	APVD
A	13/12/23	CE	Issued for approval		

CLIENT: Mrs R King			
PROJECT: 7 Bloomswell RHB Whitby YO22 4RT			
A3	DRN: C Eynon	DATE: 13/12/23	
SCALE: As shown	ISSUE: Preliminary		


DRAWING TITLE:
Location Plan
and
Block Plan

DRAWING NR:
D12654-01


REV:
A

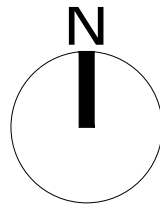

NYMNP
23/01/2024

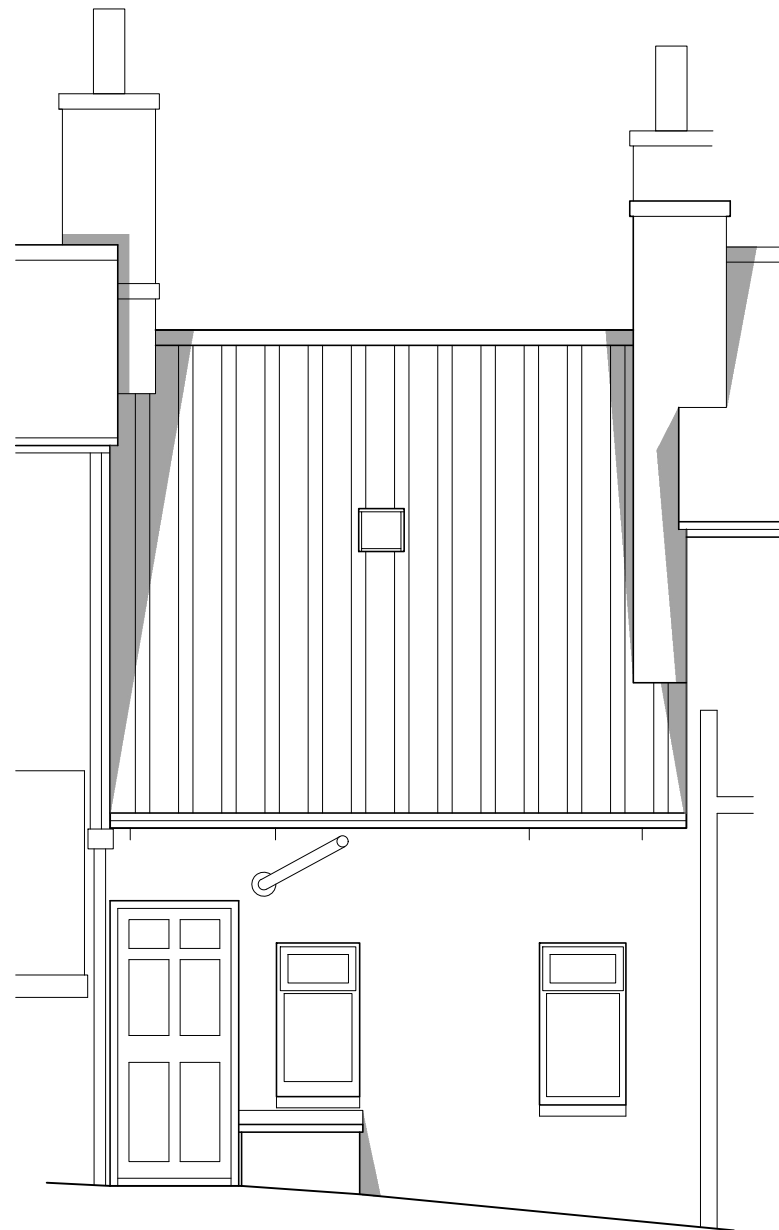

Existing Elevation - South
Scale 1:50

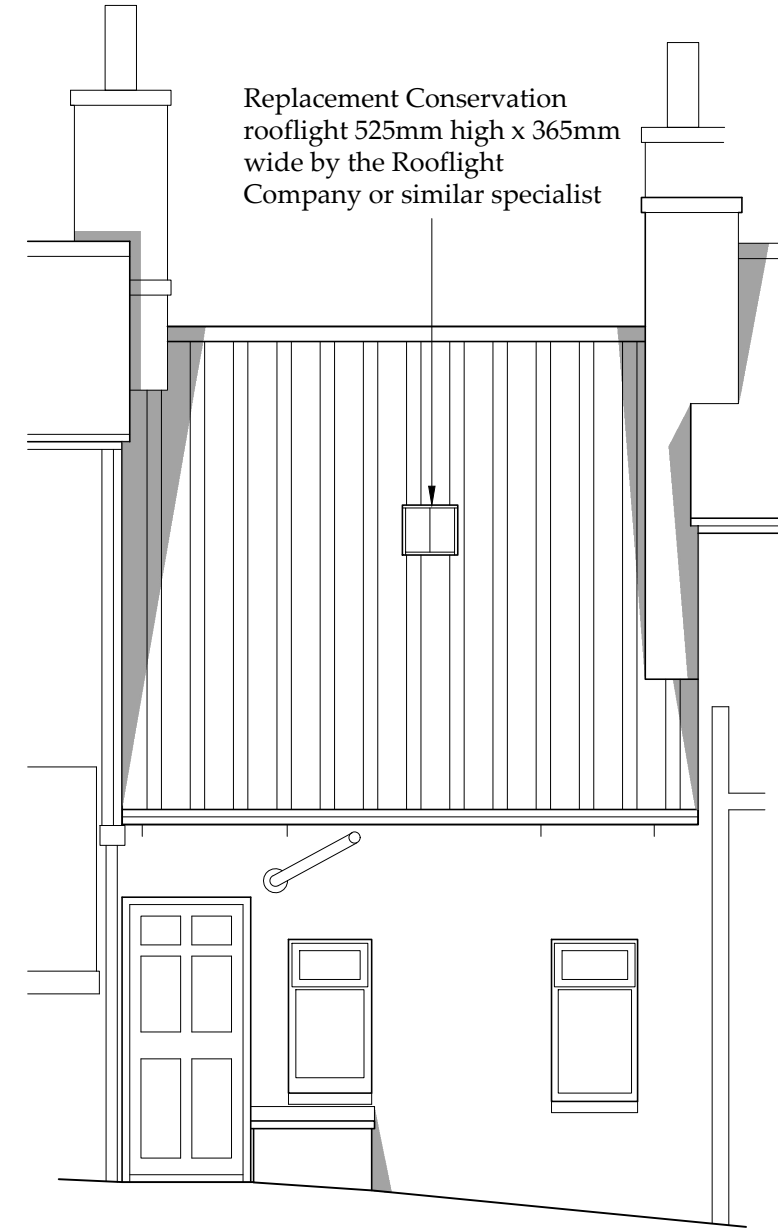

Proposed Elevation - South
Scale 1:50

Ordnance Survey Licence No. 100002562

BHD Design Ltd
Airy Hill Manor
Whitby
North Yorks
YO21 1QB

●DO NOT SCALE from this drawing. Only figured dimensions are to be taken from this drawing.
●The Contractor must verify all dimensions on site before commencing any work or shop drawings.
The Contractor must report any discrepancies before commencing work. If this drawing exceeds the quantities taken in any way, the Technician is to be informed before work is initiated.
Work within The Construction (Design and Management) Regulations 2015 is not to start until a Health & Safety Plan has been produced. This drawing is Copyright and must not be reproduced without consent of BHD Design Ltd

REV	DATE	BY	AMENDMENT	CHKD	APVD
A	13/12/23	CE	Issued for approval		

CLIENT: Mrs R King			
PROJECT: 7 Bloomswell RHB Whitby YO22 4RT			
A3	DRN: C Eynon	DATE: 13/12/23	
SCALE: As shown	ISSUE: Preliminary		

DRAWING TITLE: Existing and Proposed Front Elevation	
DRAWING NR: D12654-02	REV: A