


Windy Ridge



Plan Produced for: Ms Rachel Barker
Date Produced: 13 Oct 2022
Plan Reference Number: TQRQM22286085718471
Scale: 1:1250 @ A4

NYMNP
25/01/2024

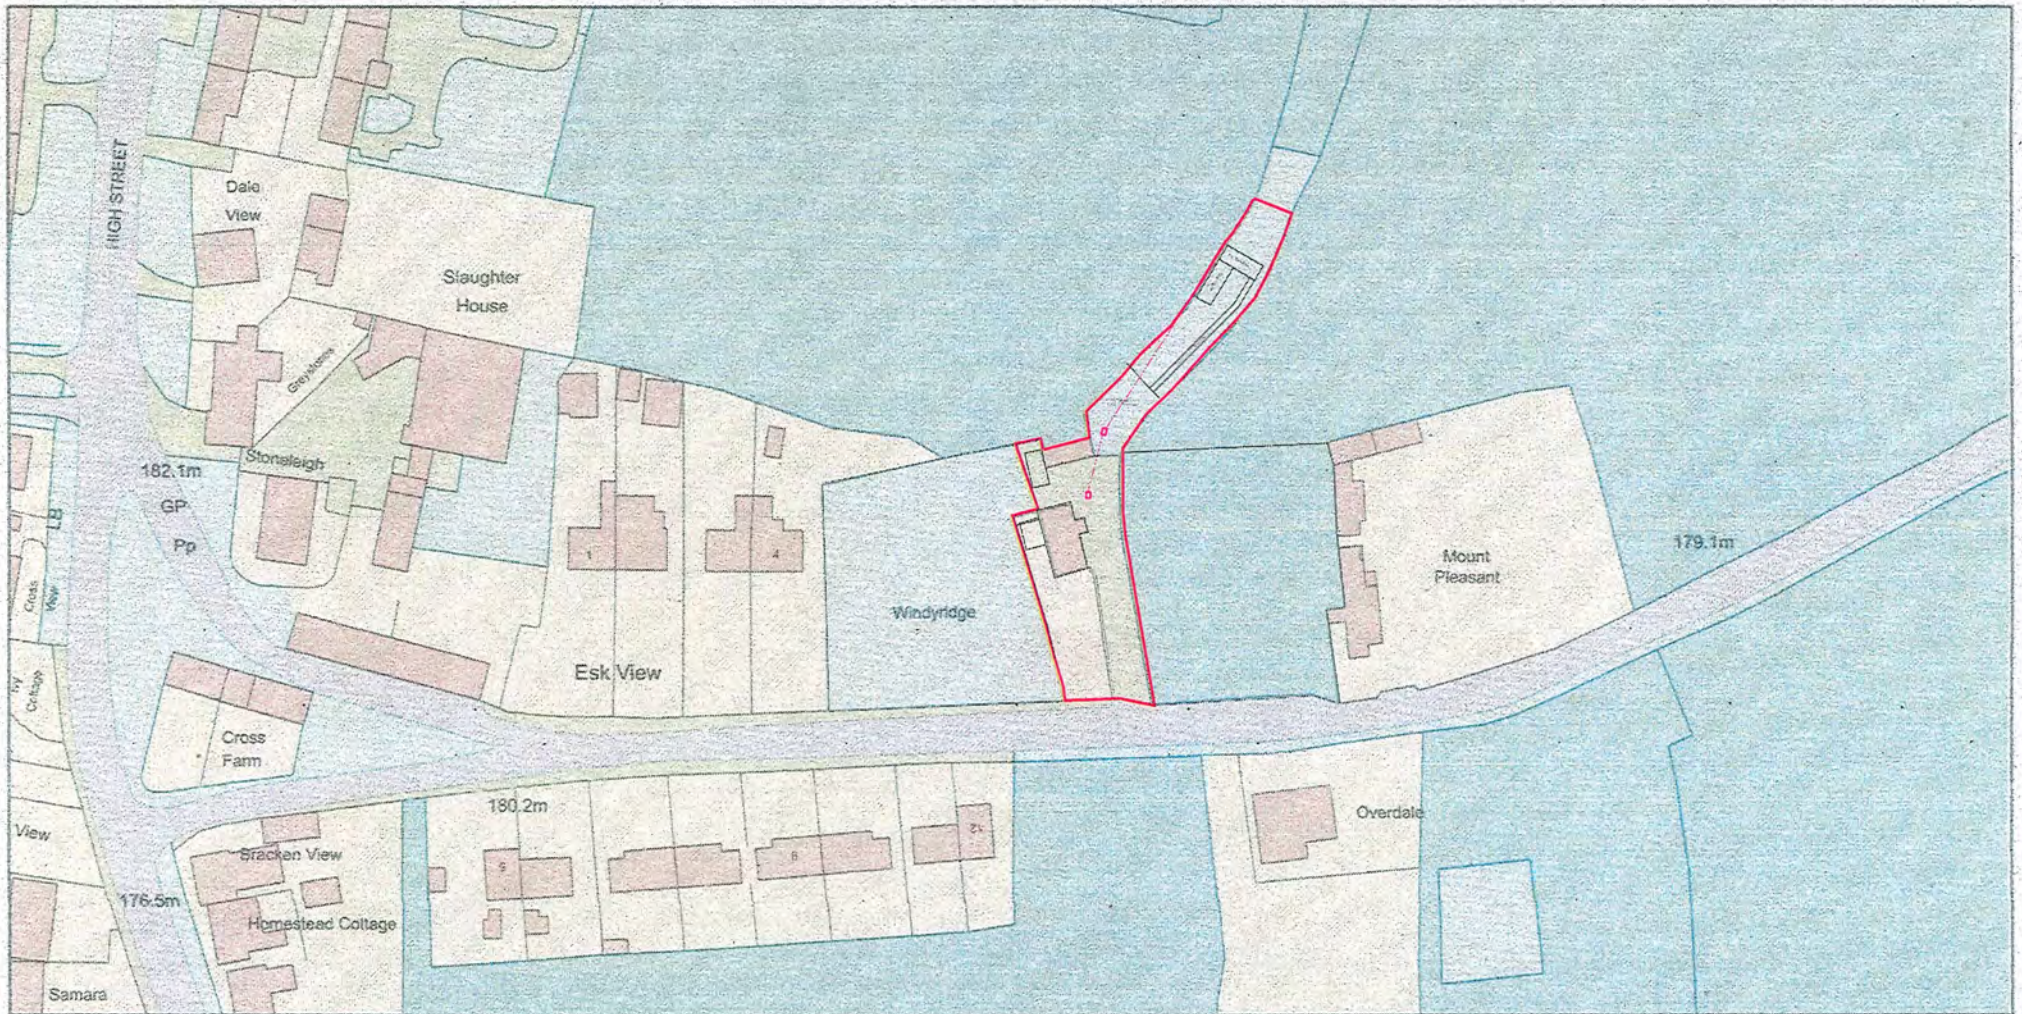


NYMNPA

25/01/2024




BLOCK PLAN SCALE 1:500

WINDY RIDGE

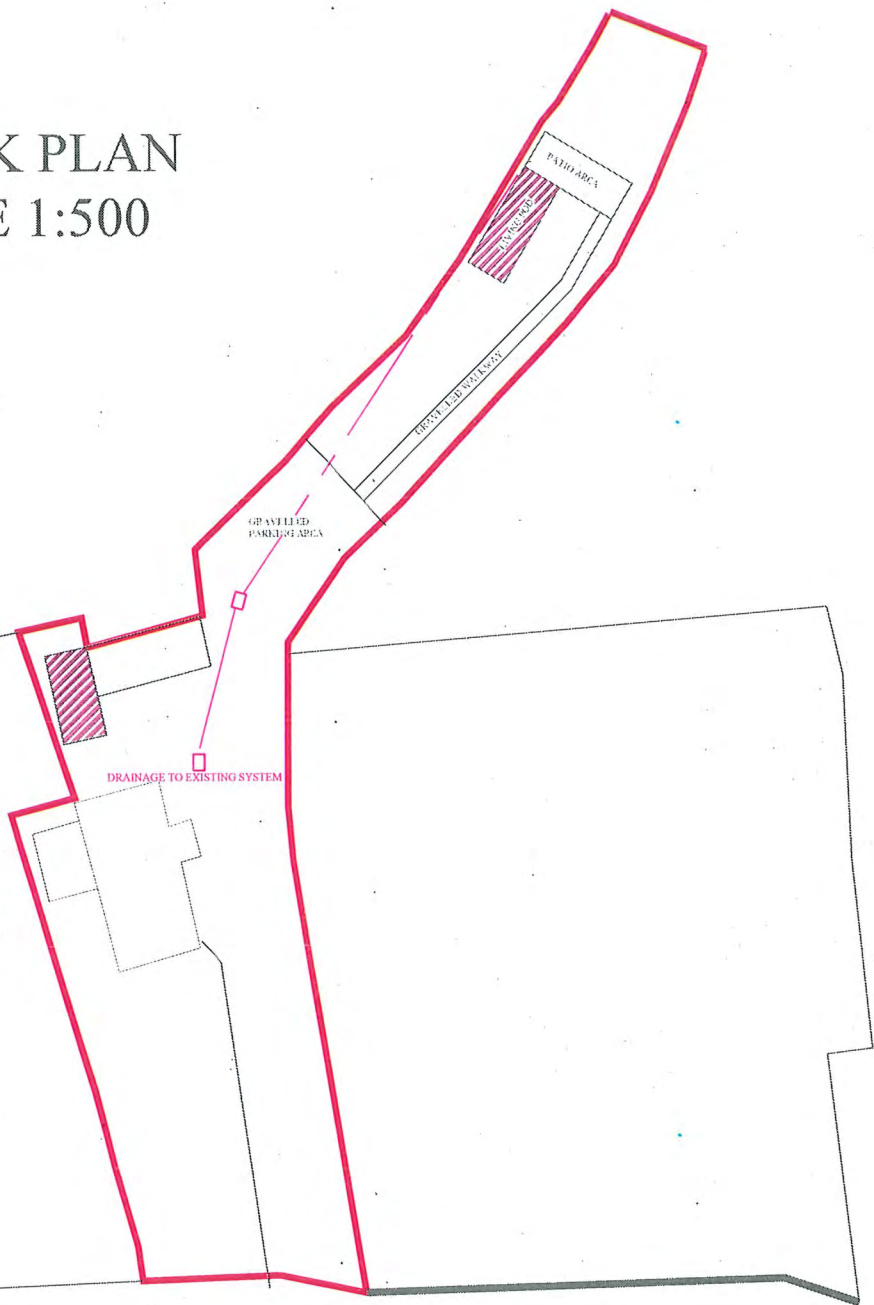


DRAWING NUMBER	SHEET	REVISION
RB2022E	1	A

4 5 6 15 16 9

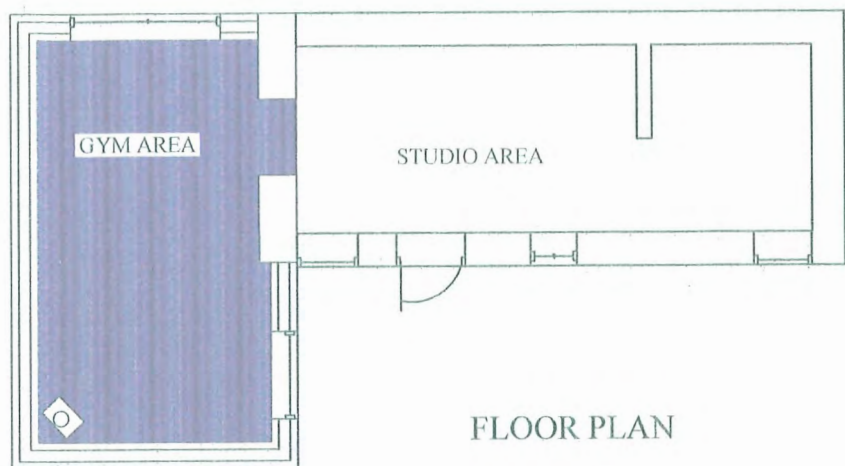


FLOOR PLAN

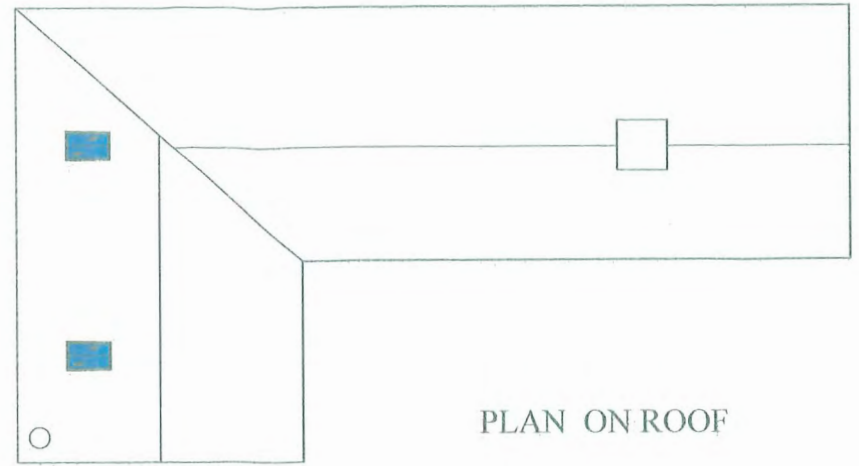

PLAN ON ROOF

NYMNPA
25/01/2024

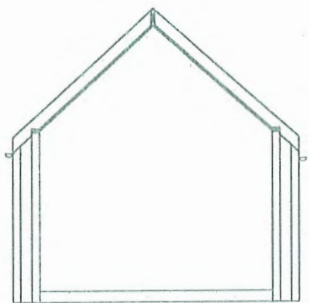

TYPICAL SECTION


PROPOSED EXTENSION TO EXISTING STUDIO TO PROVIDE PRIVATE GYM




PROPOSED FRONT ELEVATION



END ELEVATION

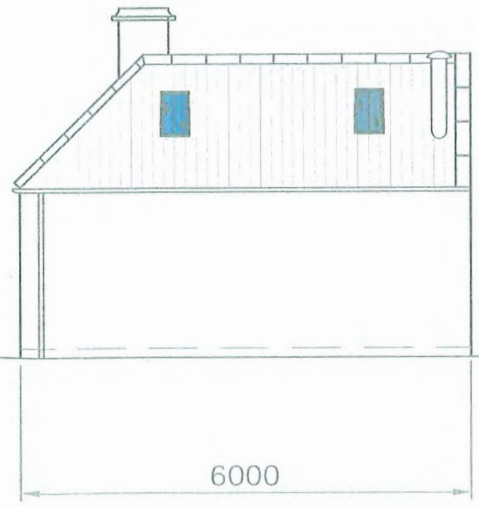

END ELEVATION

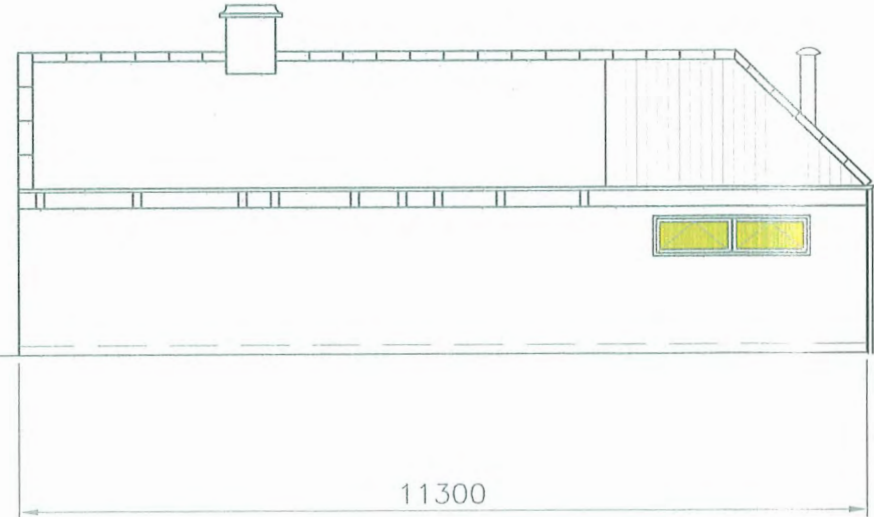

REAR ELEVATION

ALL dimensions MUST be checked on site prior to works commencing. Variations in squareness, depth of plaster etc. must be checked for. Where new walls are shown as aligned with existing walls, this must be checked by the physical removal of brickwork and or plaster to establish the actual position of the wall being attached to.

NOTES

DESCRIPTION EXTENSION TO STUDIO TO PROVIDE PRIVATE GYM AND PLACE AN ACCOMODATION POD FOR FAMILY MEMBERS				
NAME AND ADDRESS Ms R Barker Windy Ridge Cottage Egton Whitby YO21 1UE				
SCALE 1:100	DATE 30/01/24	DRAWING NUMBER RB2024	SHEET 1 of 2	REVISION A

