



OFF HIGH STREET, HINDERWELL, NORTH YORKSHIRE, TS13 5JH

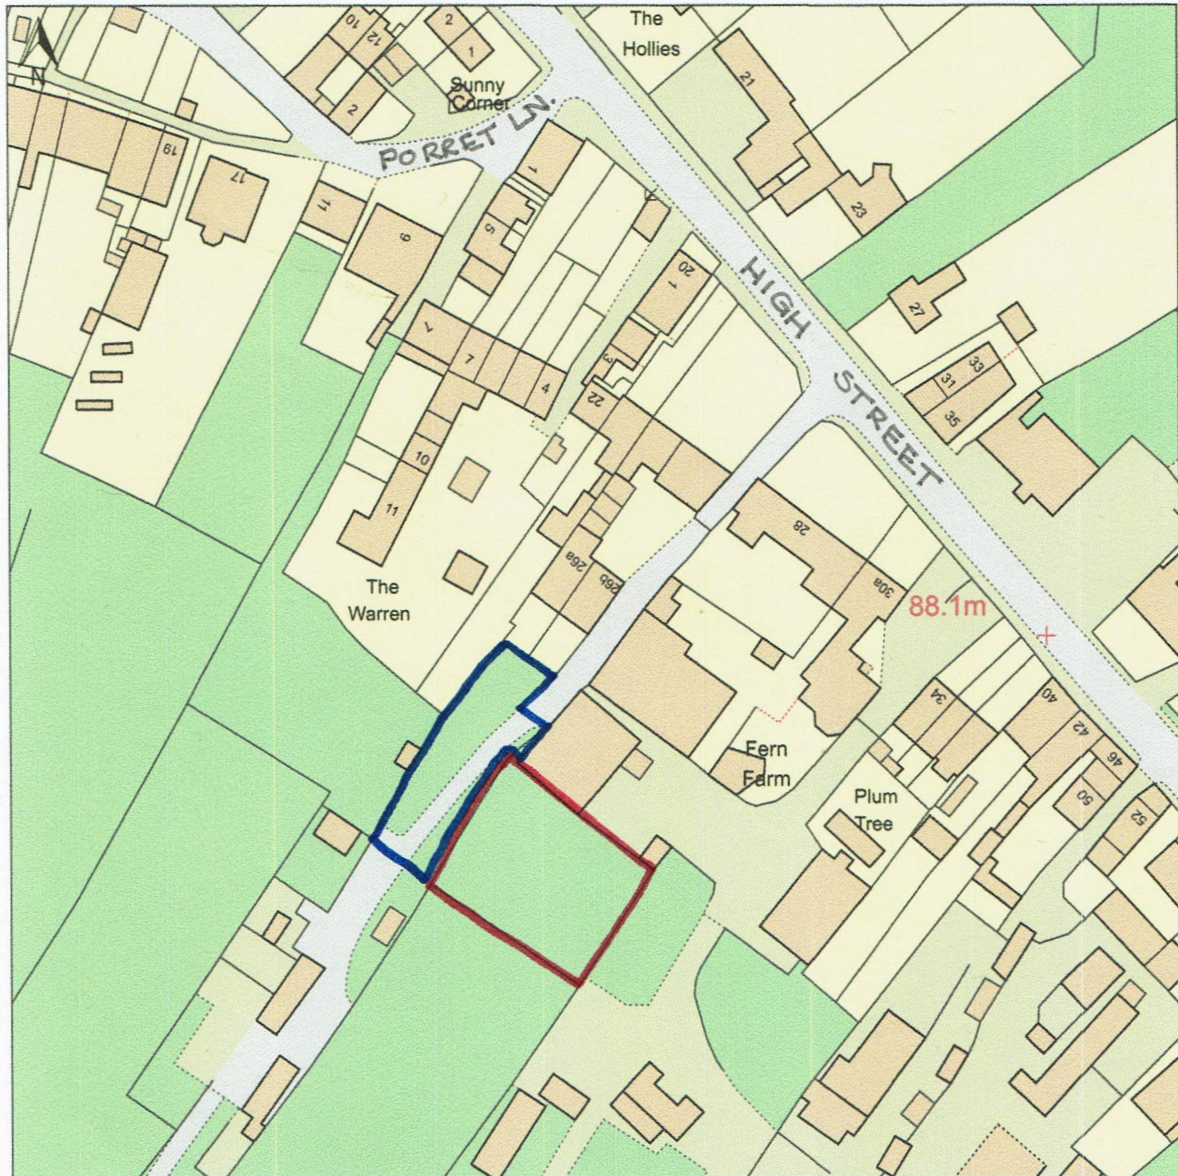

© Crown copyright and database rights, 2023. Ordnance Survey  
0100031673 Created using Plans by Emapsite

 

Scale: 1:1250

Paper Size: A4

Notes:



**NOTES**

THIS DRAWING HAS NOT BEEN PREPARED FROM AN ACCURATE SURVEY AND THE BUILDING CONTRACTOR IS TO CHECK ALL DIMENSIONS ON SITE PRIOR TO CONSTRUCTION.

THESE DRAWINGS HAVE BEEN PREPARED TO OBTAIN PLANNING AND BUILDING REGULATION APPROVALS AND ARE NOT DEFINITIVE CONSTRUCTION DRAWINGS. THE CONTRACTOR IS TO ENSURE GOOD PRACTICE AT ALL TIMES




NYMNP  
01/02/2024

PROJECT  
PROPOSED 3 BEDROOM PARK HOME  
for  
Mr THOMPSON  
at  
LAND OFF HIGH STREET, HINDERWELL

TITLE  
EXISTING SITE PLAN

SCALE	DATE	DRAWING No	REVISION
1:200 @A3	Jan 2024	LHS 01	

DRAWN BY  
ROBERT SUNLEY BSc (Hons)  
ARCHITECTURAL TECHNOLOGIST

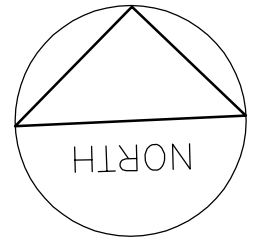





**NOTES**

THIS DRAWING HAS NOT BEEN PREPARED FROM AN ACCURATE SURVEY AND THE BUILDING CONTRACTOR IS TO CHECK ALL DIMENSIONS ON SITE PRIOR TO CONSTRUCTION.

THESE DRAWINGS HAVE BEEN PREPARED TO OBTAIN PLANNING AND BUILDING REGULATION APPROVALS AND ARE NOT DEFINITIVE CONSTRUCTION DRAWINGS. THE CONTRACTOR IS TO ENSURE GOOD PRACTICE AT ALL TIMES

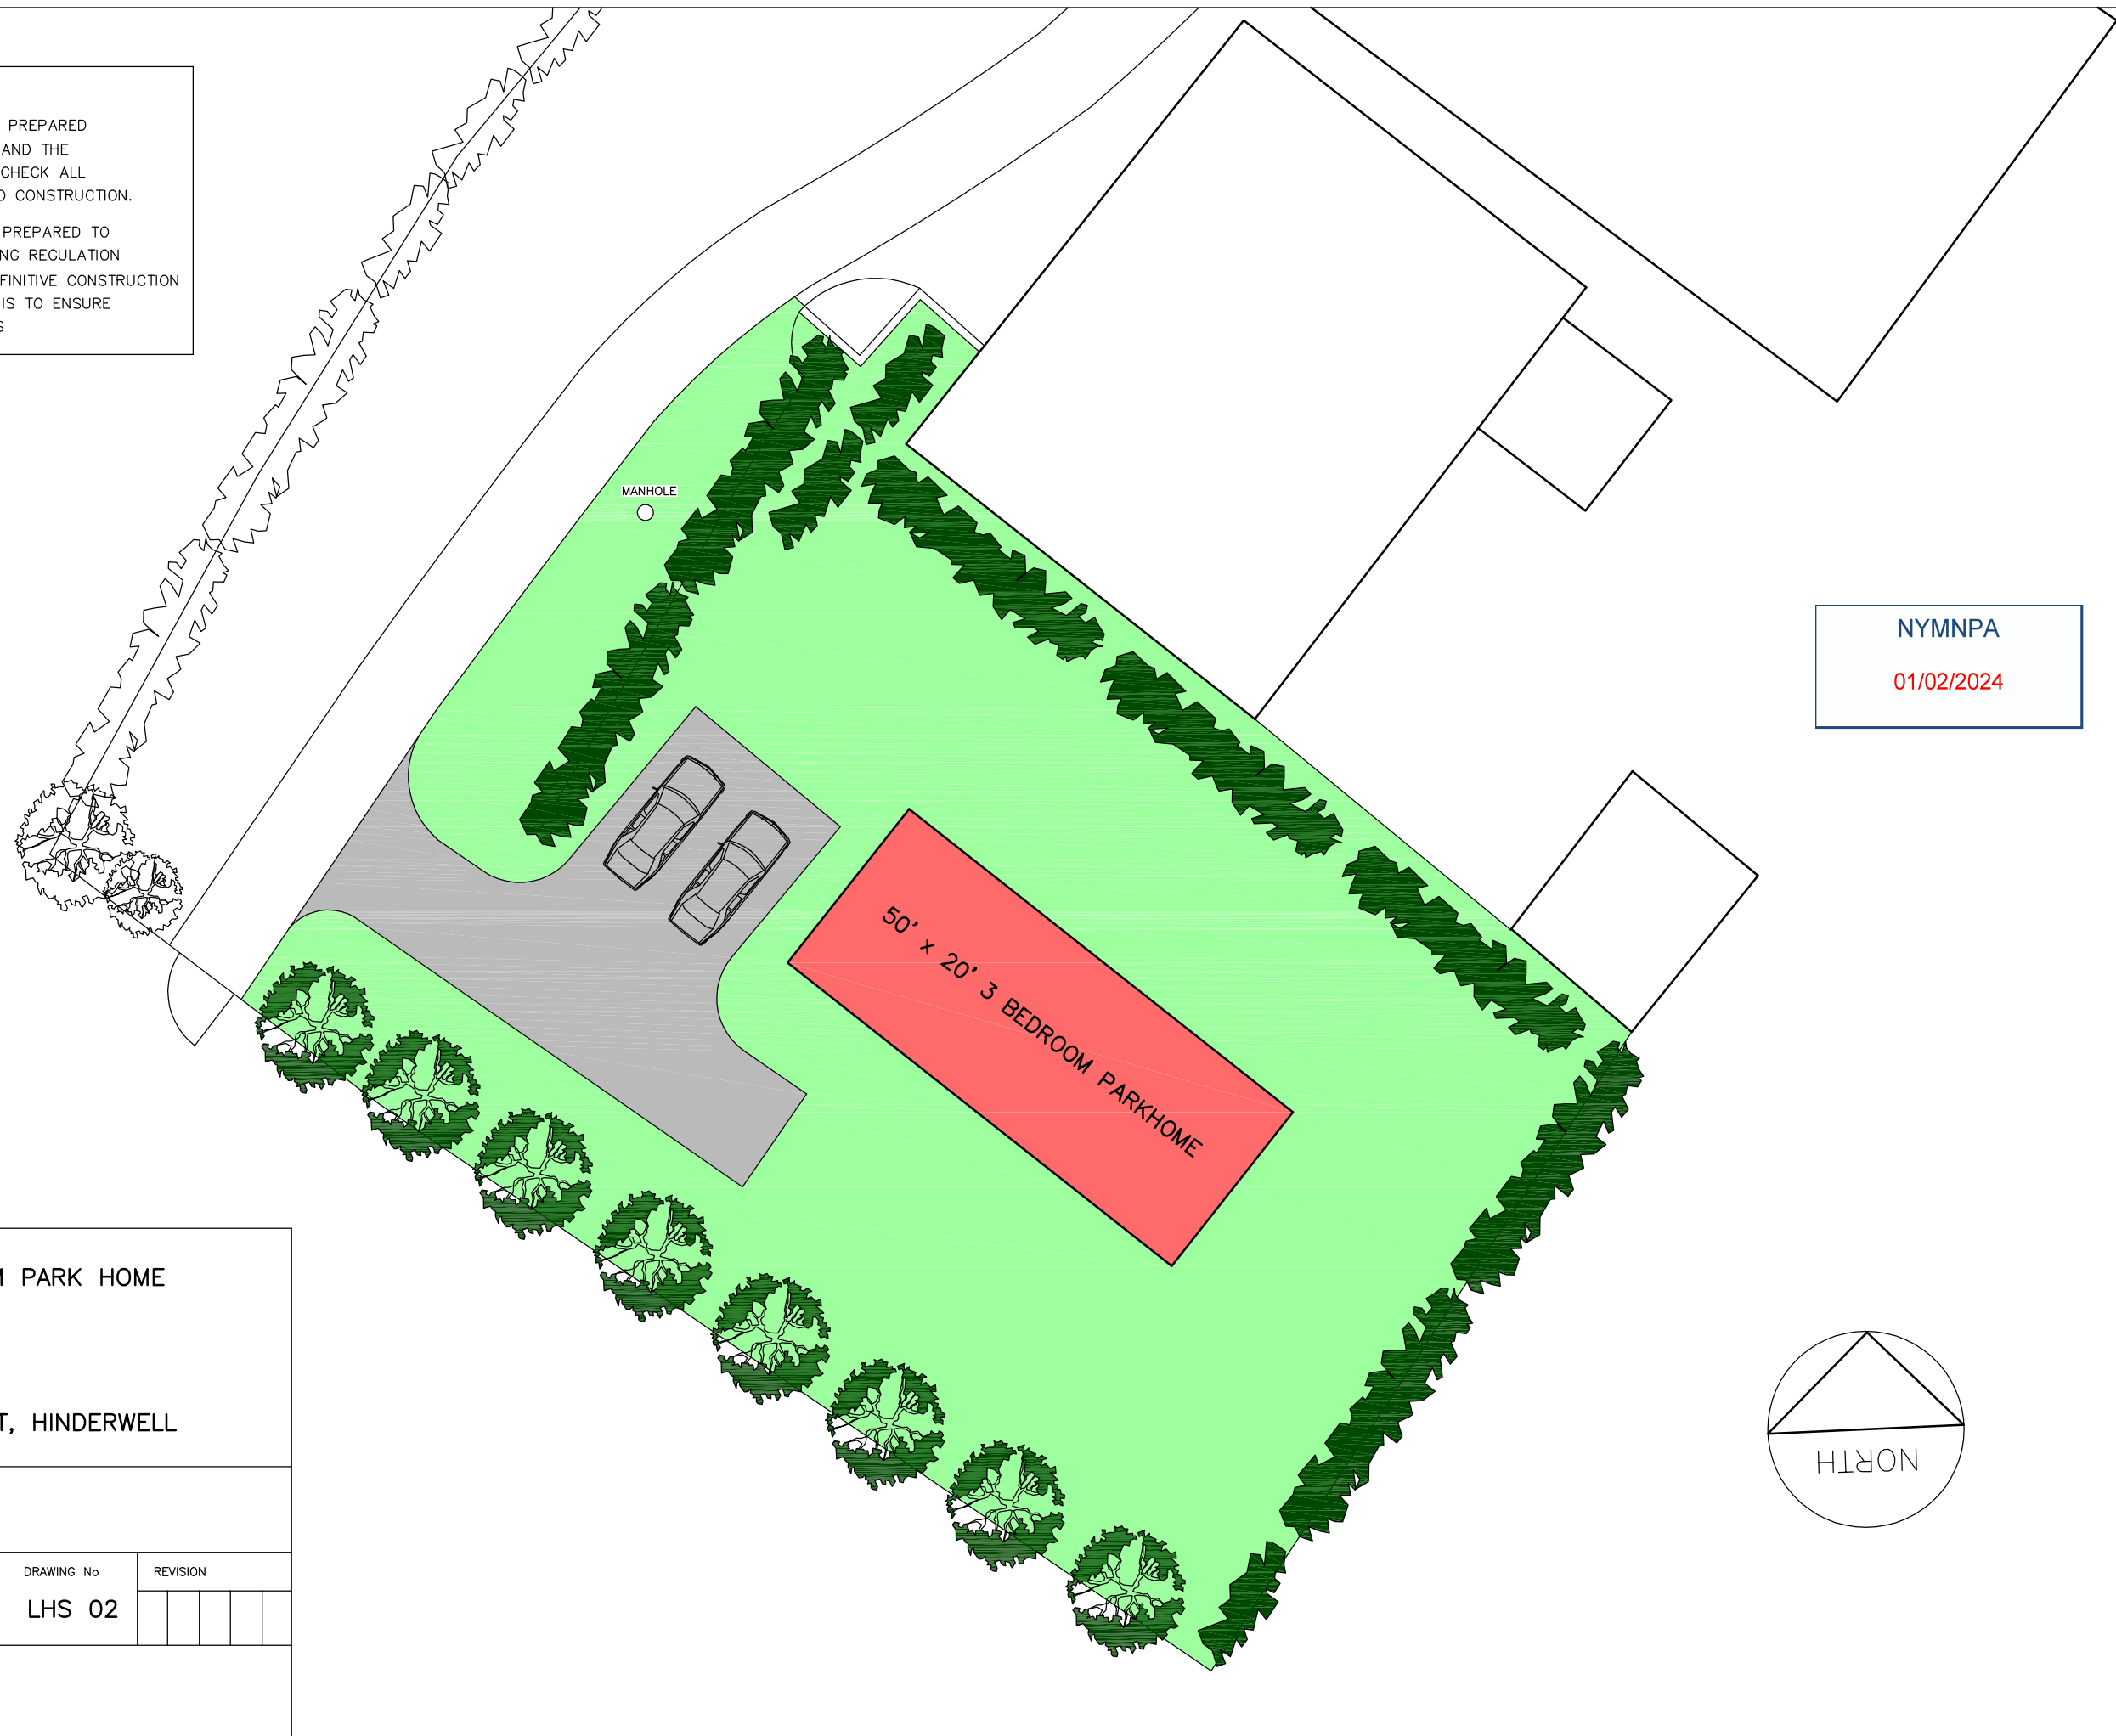

**NYMNP**  
01/02/2024

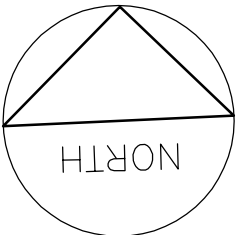

PROJECT  
**PROPOSED 3 BEDROOM PARK HOME**  
for  
**Mr THOMPSON**  
at  
**LAND OFF HIGH STREET, HINDERWELL**

TITLE  
**PROPOSED SITE PLAN**

SCALE	DATE	DRAWING No	REVISION
<b>1:200</b> <b>@A3</b>	<b>Jan 2024</b>	<b>LHS 02</b>	

DRAWN BY  
**ROBERT SUNLEY BSc (Hons)**  
ARCHITECTURAL TECHNOLOGIST

PROJECT  
PROPOSED 3 BEDROOM PARK HOME  
for  
Mr THOMPSON  
at  
LAND OFF HIGH STREET, HINDERWELL

TITLE  
PROPOSED BLOCK PLAN



SCALE	DATE	DRAWING No	REVISION
1:500 @A3	Jan 2024	LHS 04	

DRAWN BY  
ROBERT SUNLEY BSc (Hons)  
ARCHITECTURAL TECHNOLOGIST

**NOTES**

THIS DRAWING HAS NOT BEEN PREPARED FROM AN ACCURATE SURVEY AND THE BUILDING CONTRACTOR IS TO CHECK ALL DIMENSIONS ON SITE PRIOR TO CONSTRUCTION.

THESE DRAWINGS HAVE BEEN PREPARED TO OBTAIN PLANNING AND BUILDING REGULATION APPROVALS AND ARE NOT DEFINITIVE CONSTRUCTION DRAWINGS. THE CONTRACTOR IS TO ENSURE GOOD PRACTICE AT ALL TIMES

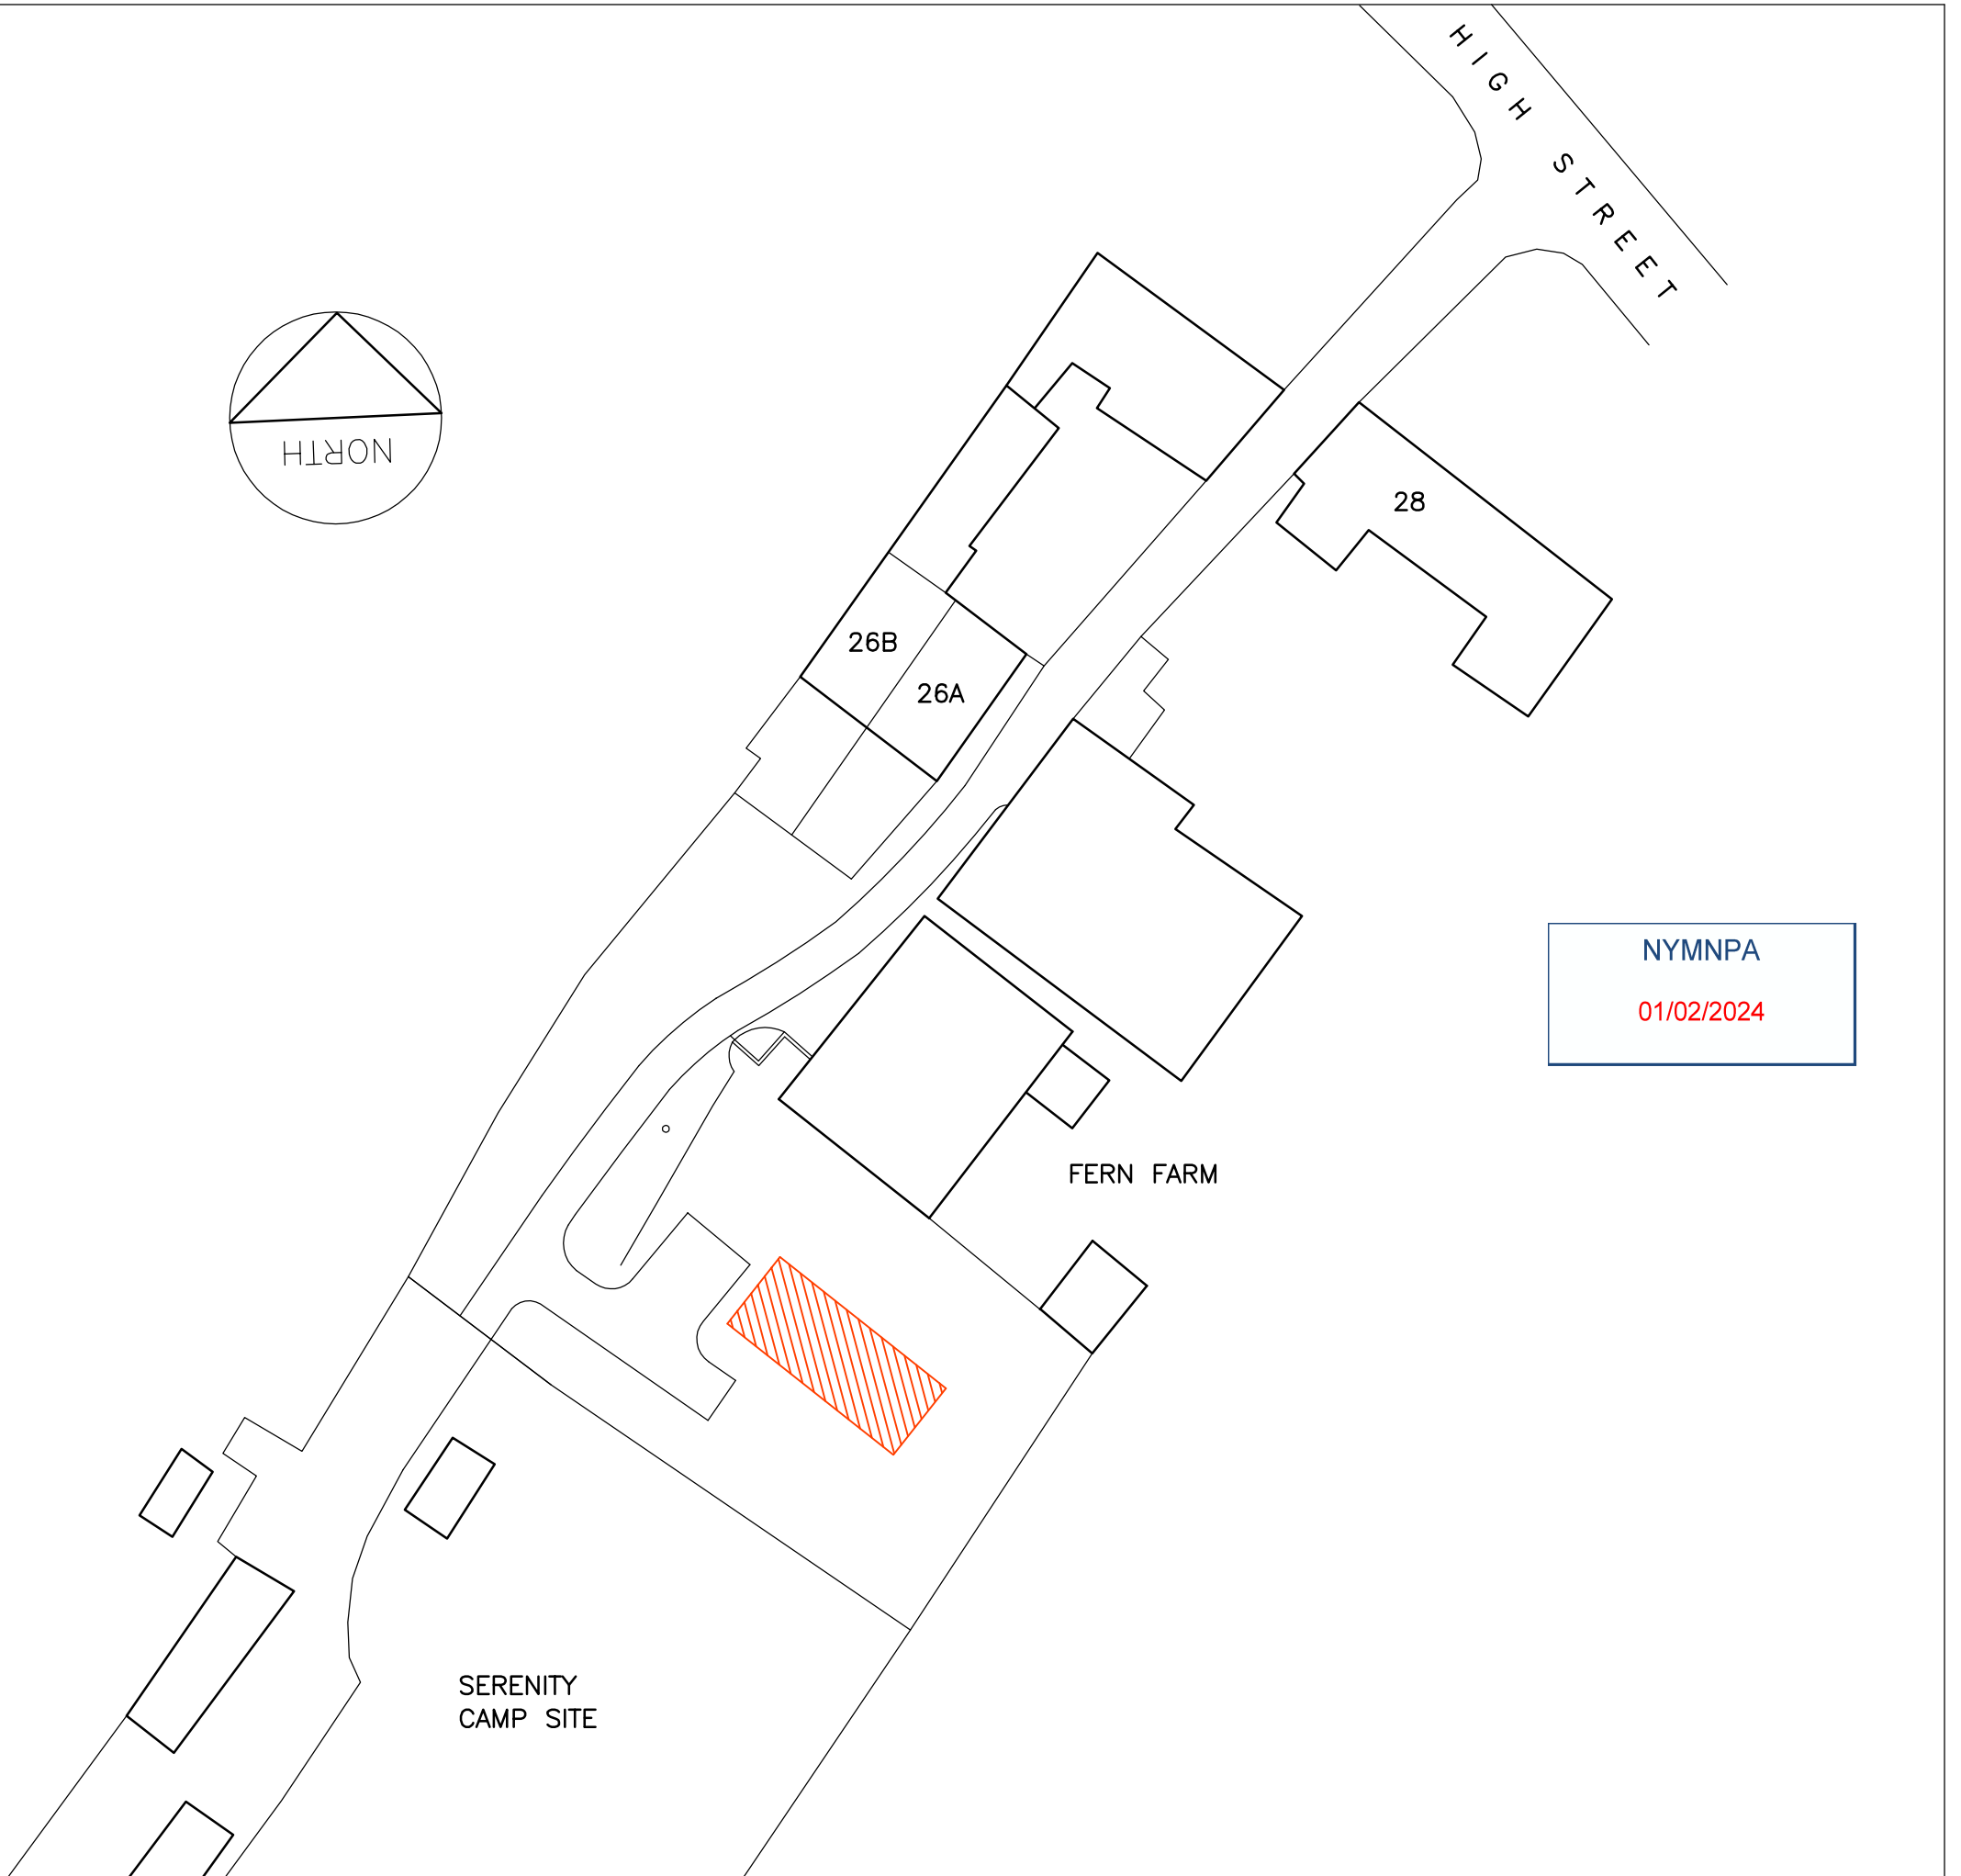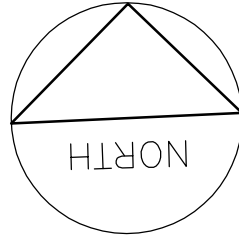


PROJECT  
**PROPOSED 3 BEDROOM PARK HOME**  
 for  
**Mr THOMPSON**  
 at  
**LAND OFF HIGH STREET, HINDERWELL**

TITLE  
**PROPOSED PLAN AND ELEVATIONS**



SCALE	DATE	DRAWING No	REVISION
1:200 @A3	Jan 2024	LHS 03	

DRAWN BY  
 ROBERT SUNLEY BSc (Hons)  
 ARCHITECTURAL TECHNOLOGIST


**NOTES**  
 THIS DRAWING HAS NOT BEEN PREPARED FROM AN ACCURATE SURVEY AND THE BUILDING CONTRACTOR IS TO CHECK ALL DIMENSIONS ON SITE PRIOR TO CONSTRUCTION.  
 THESE DRAWINGS HAVE BEEN PREPARED TO OBTAIN PLANNING AND BUILDING REGULATION APPROVALS AND ARE NOT DEFINITIVE CONSTRUCTION DRAWINGS. THE CONTRACTOR IS TO ENSURE GOOD PRACTICE AT ALL TIMES

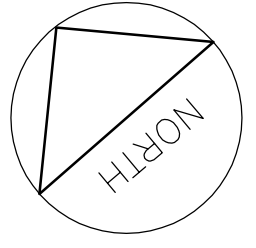


MODEL OF PARK HOME SHOWN IS THE CANFORD 3 BED 50'x20' FROM OMAR PLESZKO HOUSE, LONDON ROAD, BRANDON SUFFOLK IP27 ONE

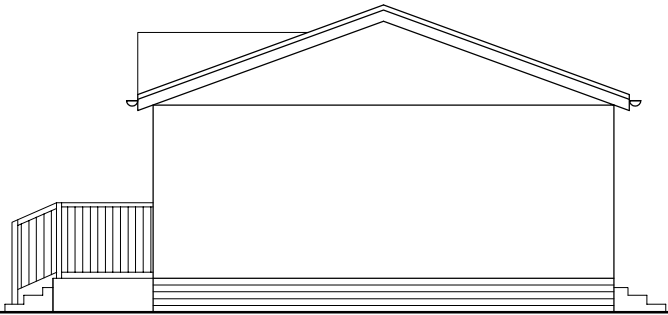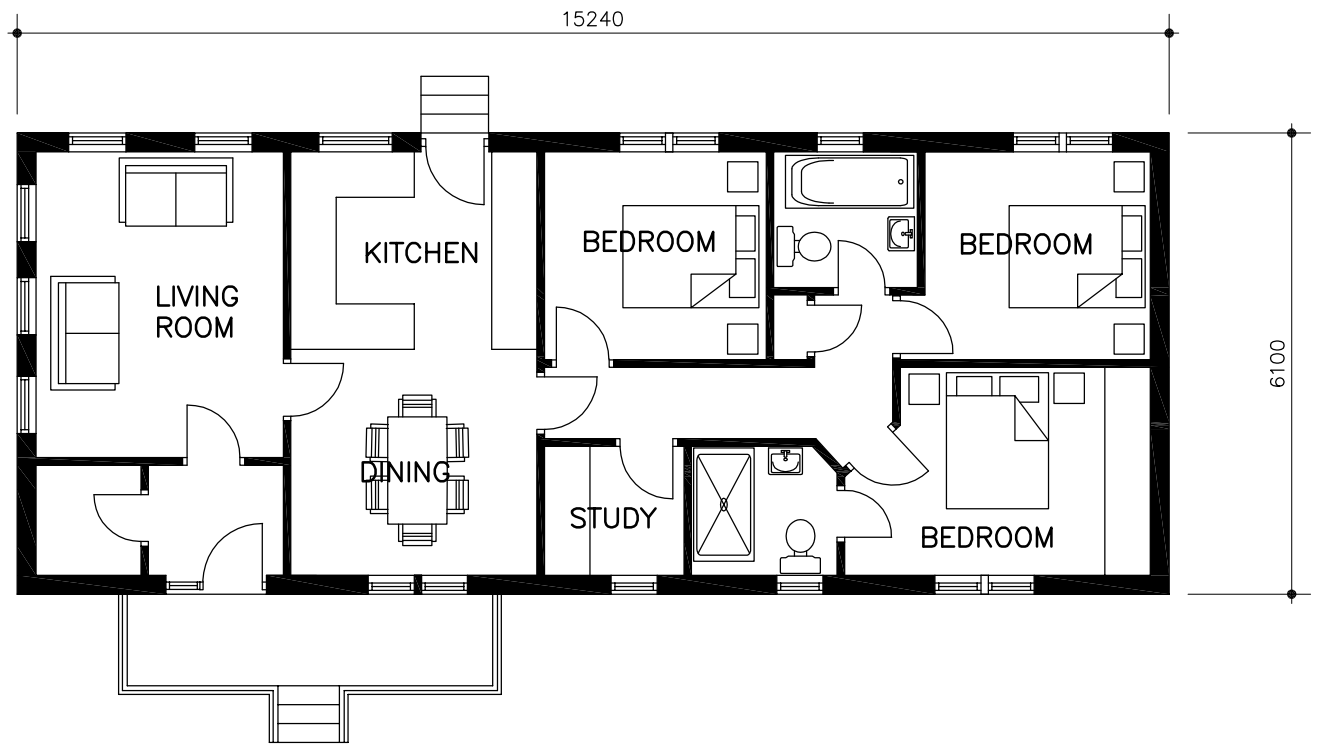


SIDE (EAST) ELEVATION

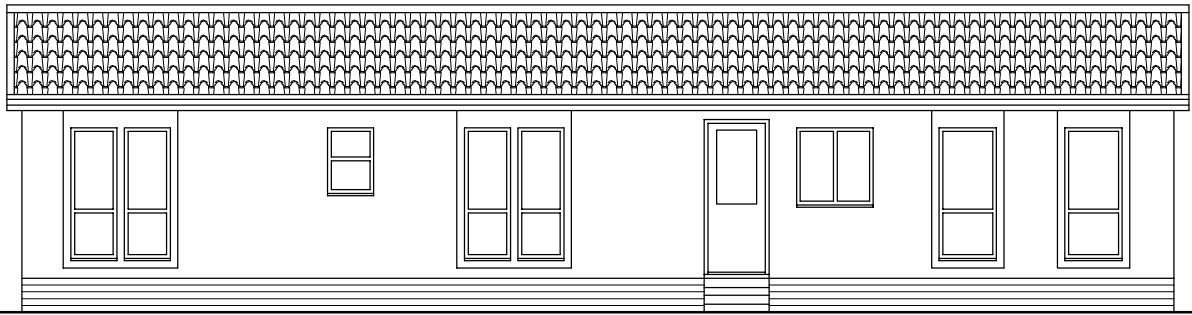

FRONT (NORTH) ELEVATION

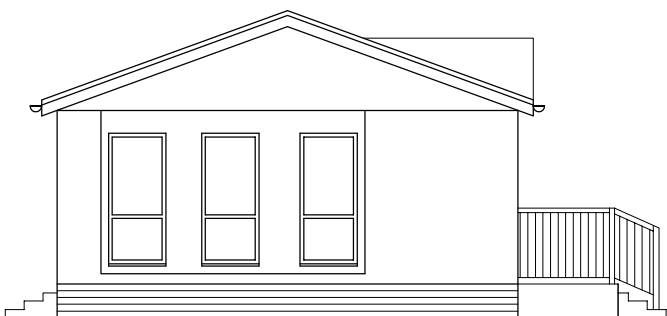

SIDE (WEST) ELEVATION

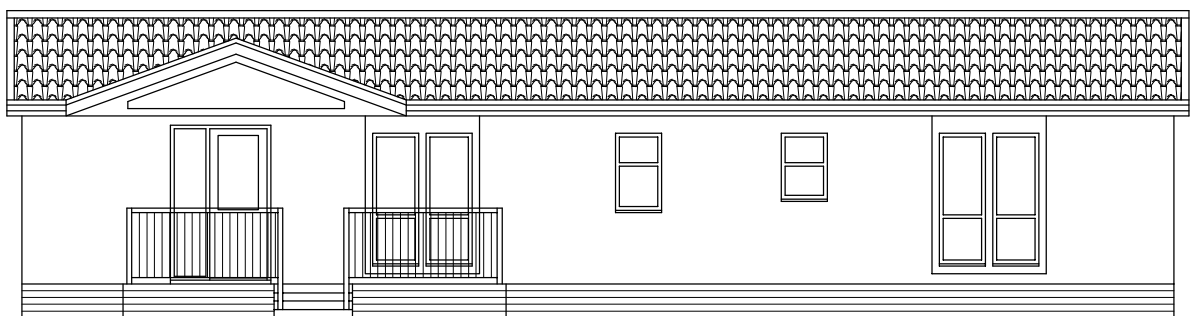

FRONT (SOUTH) ELEVATION