


NYMNP


05/03/2024

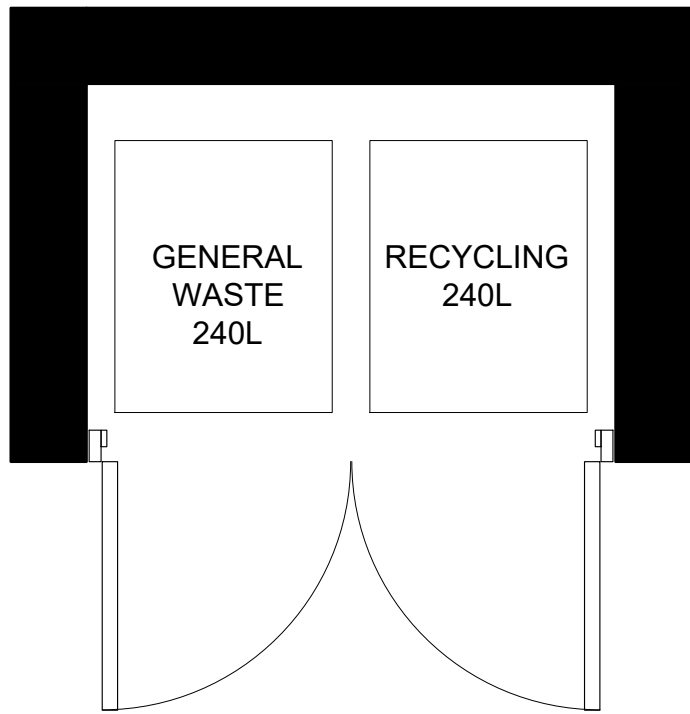


PLAN

**MATERIALS**


- TIMBER BOARDED DOUBLE DOORS WITH METAL HINGES AND LATCH
- DRY STONE WALLS

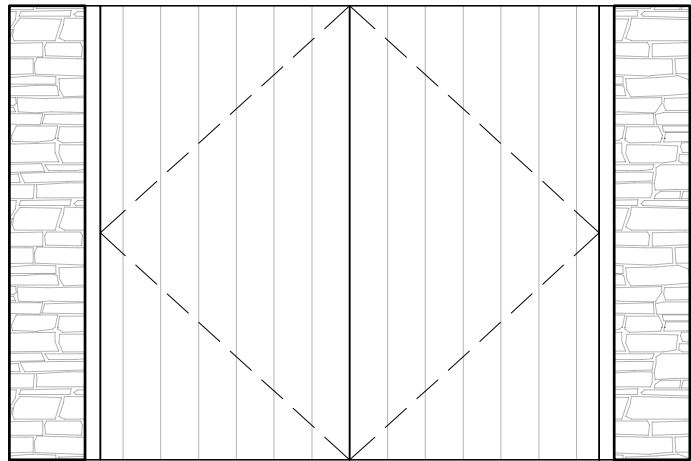

FRONT ELEVATION

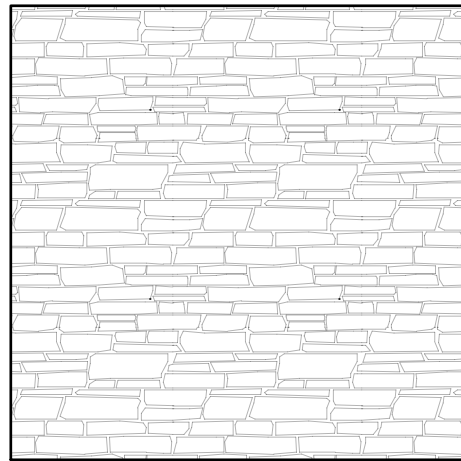

SIDE ELEVATION(S)

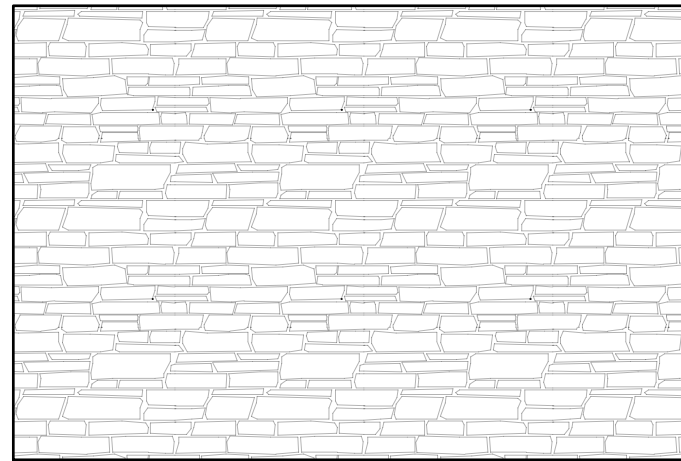

REAR ELEVATION

client  
MR & MRS BEAMER

project  
NEW HOLIDAY PODS  
AT NEWTON HAYE  
SNEATON, WHITBY

drawing title  
PROPOSED BIN STORE

date MARCH 24 drawn JR  
scale 1:20@A3 checked

Job No DWG No Rev  
BEA/01 (02)012