




Site Plan

Scale 1:1250

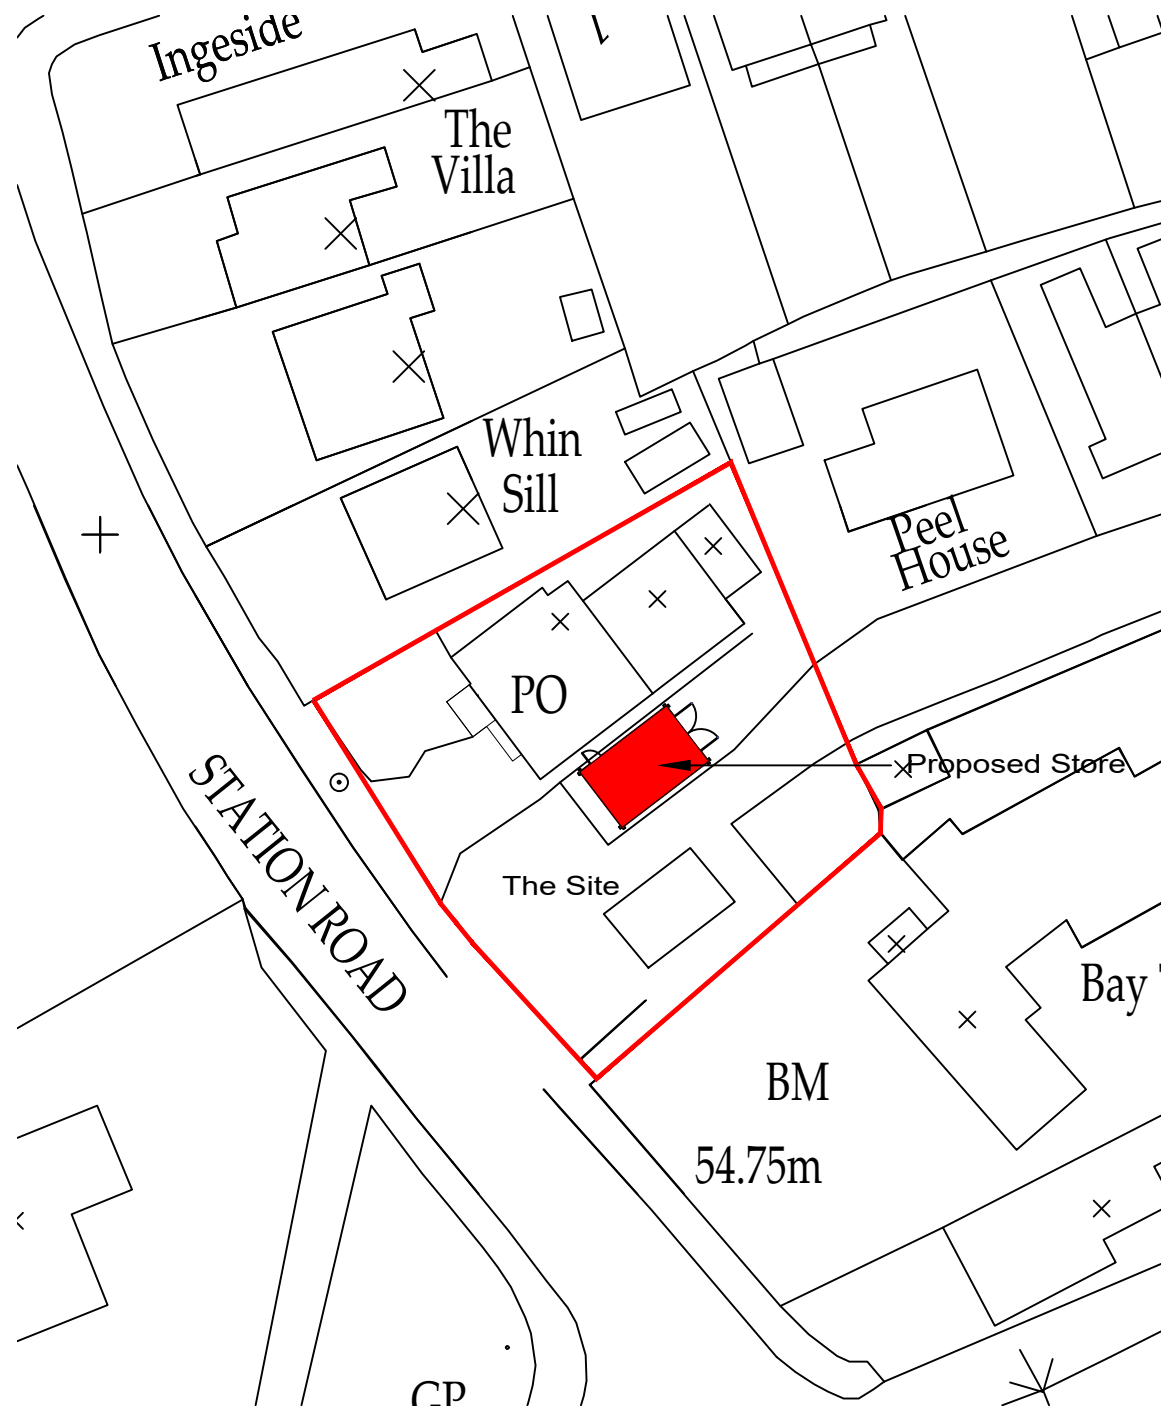

Block Plan

Scale 1:500

Ordnance Survey Licence No. 100002562

Do not scale from this drawing. Only figured dimensions are to be taken from this drawing. The contractor must verify all dimensions on site before commencing any work or shop drawings. The contractor must report any discrepancies before commencing work. If this drawing exceeds the quantities taken in any way, the technician is to be informed before work is initiated. Work within the construction (design and management) regulations 2015 is not to start until a health & safety plan has been produced. This drawing is copyright and must not be reproduced without consent of Arcane Design Studio

NYMNPA


01/03/2024

REV	DATE	BY	AMENDMENT
Client	Mr. and Mrs. T. Parker		
Project	BAYTOWN STORES, Station Road, Robin Hood's Bay, YO22 4RA		
Title	Site and Location Plan Proposed Store Building		
Scale	1:1250/500 @ A3	Date	Dec 2023
DRWG No.	01	Revision	
Drawn	G. C.	Checked	
ARCANÉ DESIGN STUDIO Church View Egton North Yorkshire YO21 1UT			



Do not scale from this drawing. only figured dimensions are to be taken from this drawing. The contractor must verify all dimensions on site before commencing any work or shop drawings. The contractor must report any discrepancies before commencing work. If this drawing exceeds the quantities taken in any way, the technician is to be informed before work is initiated. Work within the construction (design and management) regulations 2015 is not to start until a health & safety plan has been produced. This drawing is copyright and must not be reproduced without consent of Arcane Design Studio

NYMNPA
01/03/2024

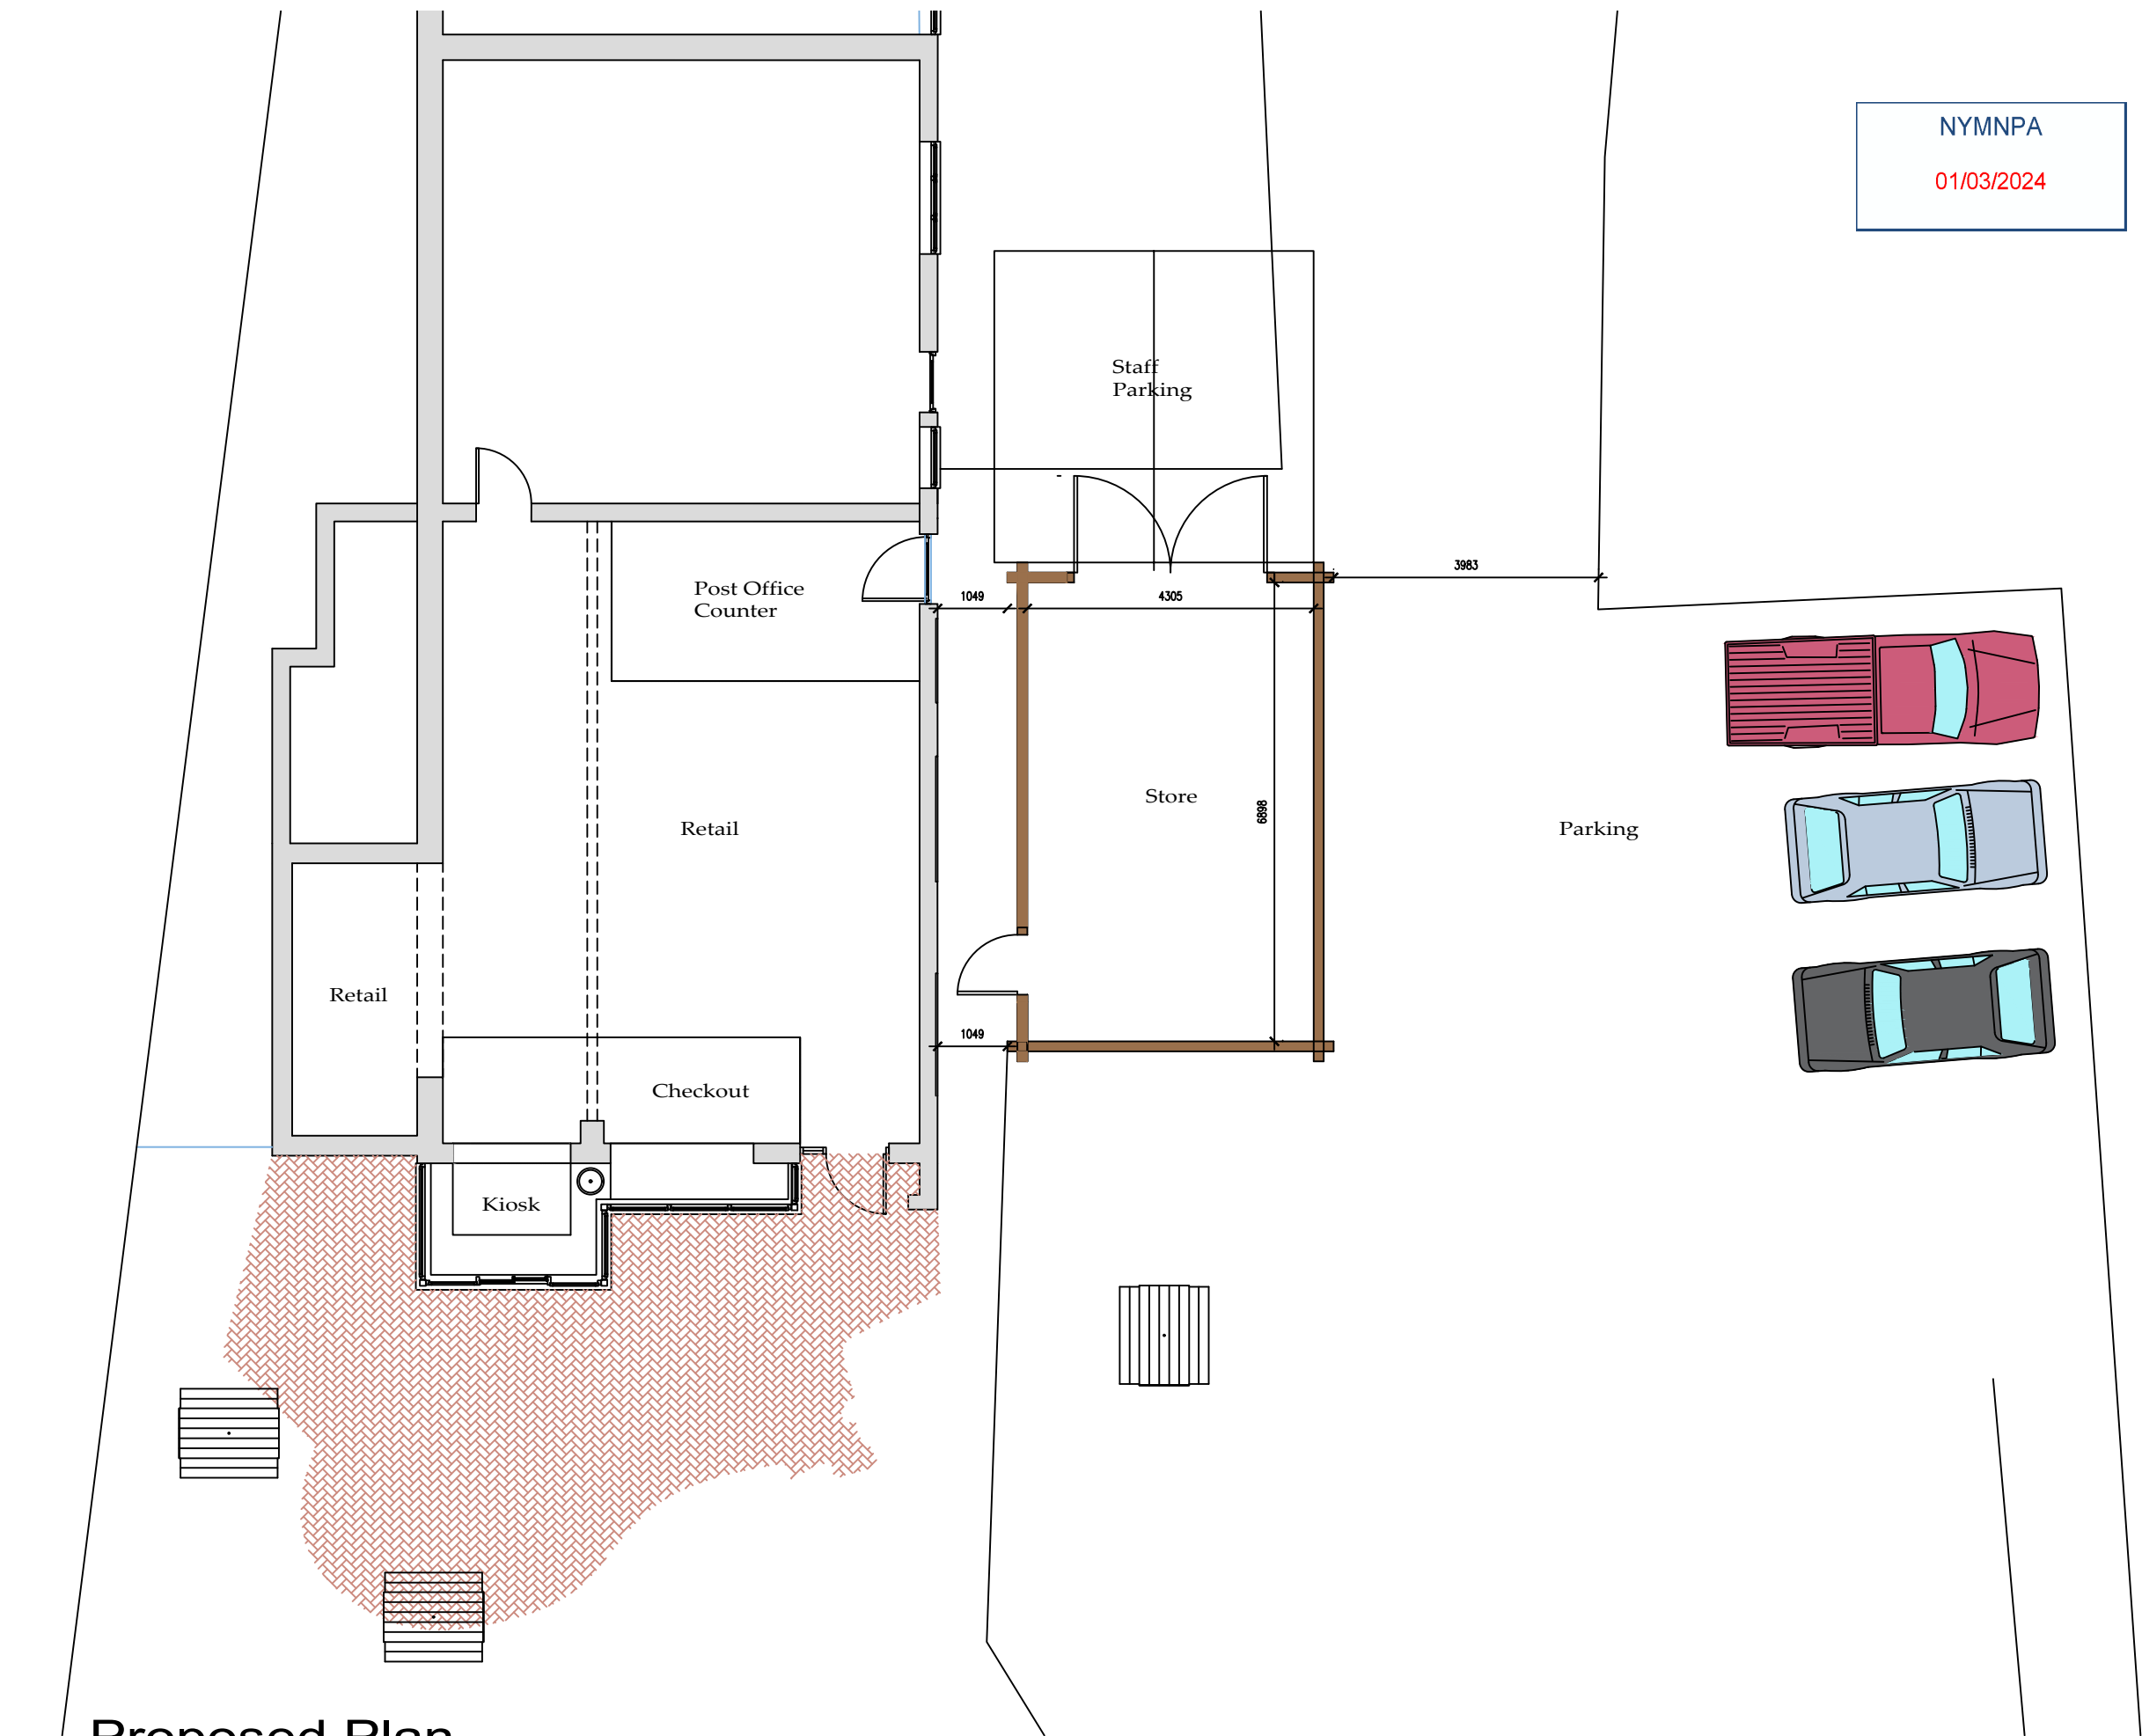

Proposed Plan
Scale 1:100

REV	DATE	BY	AMENDMENT

Client Mr. and Mrs. T. Parker
 Project BAYTOWN STORES, Station Road, Robin Hood's Bay, YO22 4RA
 Title Existing Plan

Scale 1:100 @ A3	Date Dec 2023
DRWG No. 04	Revision
Drawn G. C.	Checked

ARCANE DESIGN STUDIO
 Church View
 Egton
 North Yorkshire
 YO21 1UT


Tel: 01904 888111
 Email: info@arcane-design-studio.co.uk



NYMNPA

01/03/2024

Do not scale from this drawing. Only figured dimensions are to be taken from this drawing. The contractor must verify all dimensions on site before commencing any work or shop drawings. The contractor must report any discrepancies before commencing work. If this drawing exceeds the quantities taken in any way, the technician is to be informed before work is initiated. Work within the construction (design and management) regulations 2015 is not to start until a health & safety plan has been produced. This drawing is copyright and must not be reproduced without consent of Arcane Design Studio

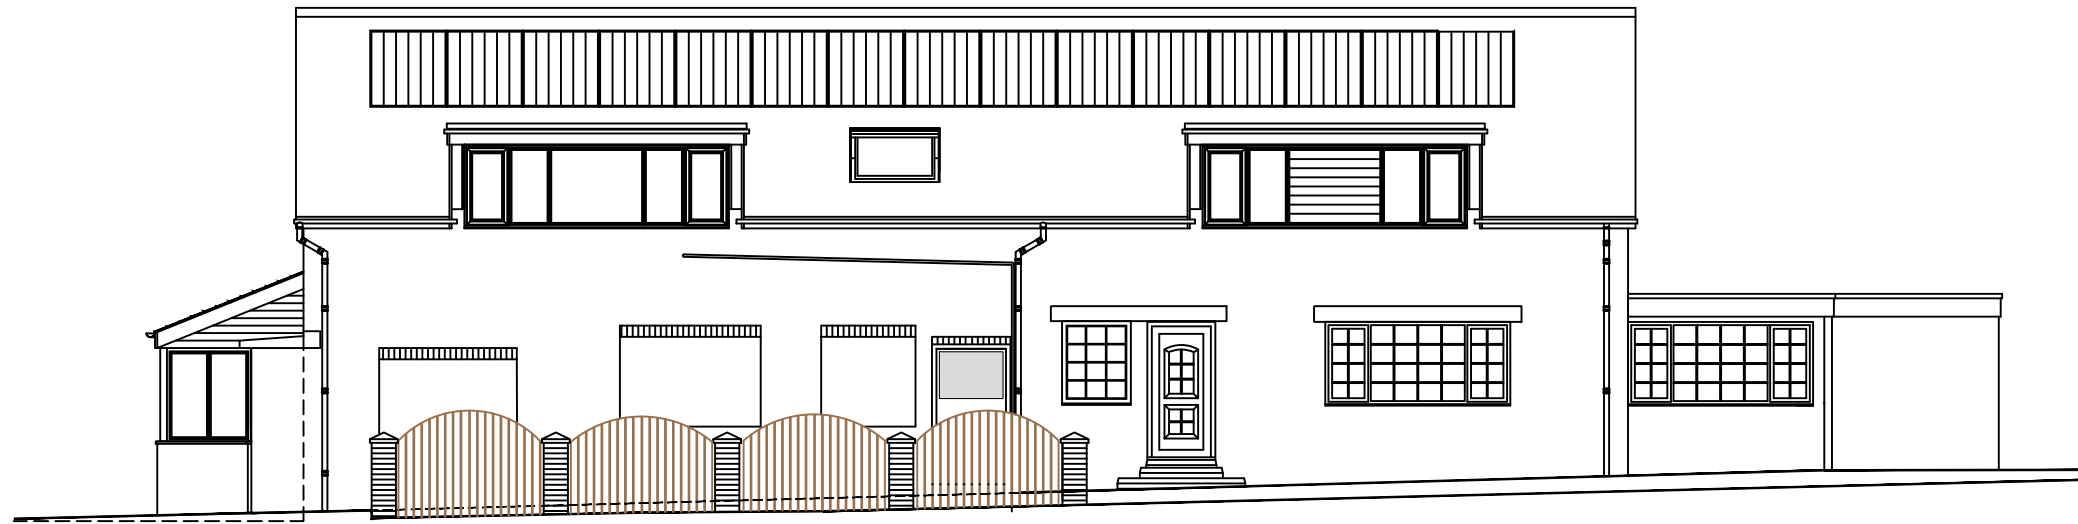


Side Elevation

Scale 1:100



Front Elevation

Scale 1:100

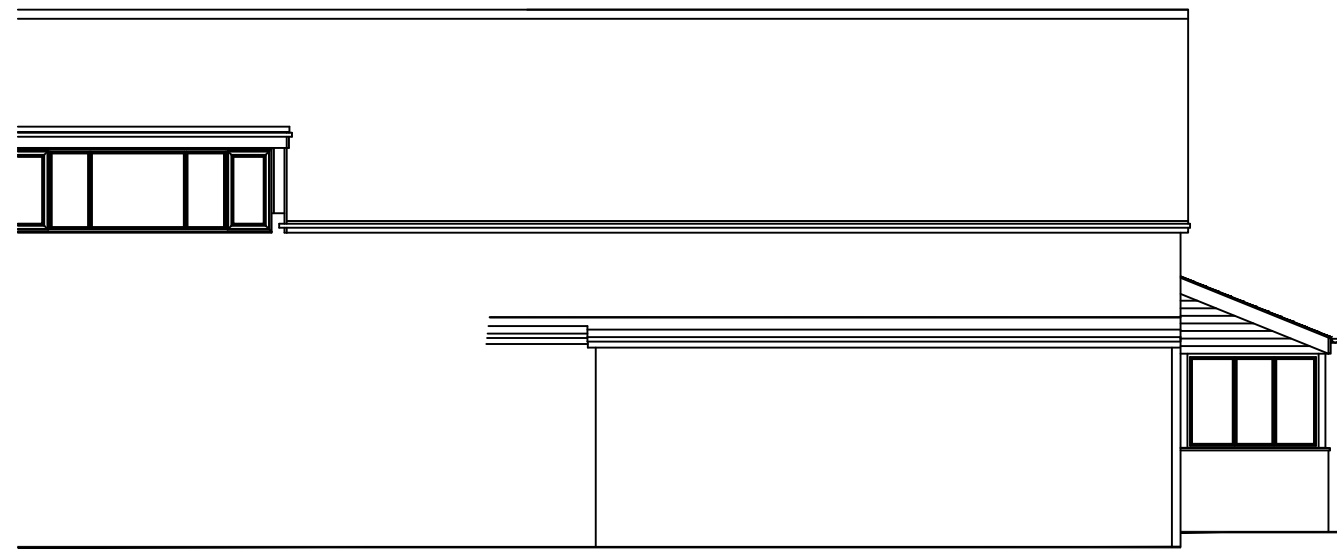

Side Elevation

Scale 1:100

REV	DATE	BY	AMENDMENT
-----	------	----	-----------

Client	Mr. and Mrs. T. Parker
Project	BAYTOWN STORES, Station Road Robin Hood's Bay, YO22 4RA
Title	Proposed Elevations

Scale 1:100 @ A3	Date Dec 2023
------------------	---------------

DRWG No. 03	Revision
-------------	----------

Drawn G. C.	Checked
-------------	---------

ARCANE DESIGN STUDIO Church View Egton North Yorkshire YO21 1UT

Tel: 01904 888811 M. E: info@arcane-design-studio.co.uk	© Copyright
--	-------------




Do not scale from this drawing, only figured dimensions are to be taken from this drawing. The contractor must verify all dimensions on site before commencing any work or shop drawings. The contractor must report any discrepancies before commencing work. If this drawing exceeds the quantities taken in any way, the technician is to be informed before work is initiated. Work within the construction (design and management) regulations 2015 is not to start until a health & safety plan has been produced. This drawing is copyright and must not be reproduced without consent of Arcane Design Studio



Front Elevation (south west)

Scale 1:100

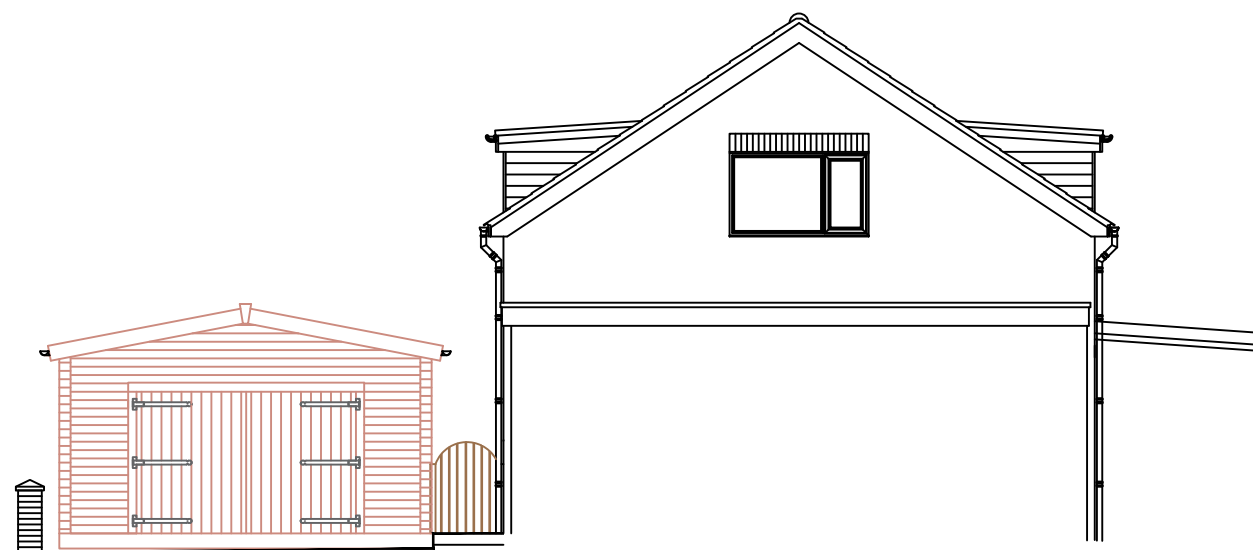


Rear Elevation (north east)

Scale 1:100

NYMNP

01/03/2024

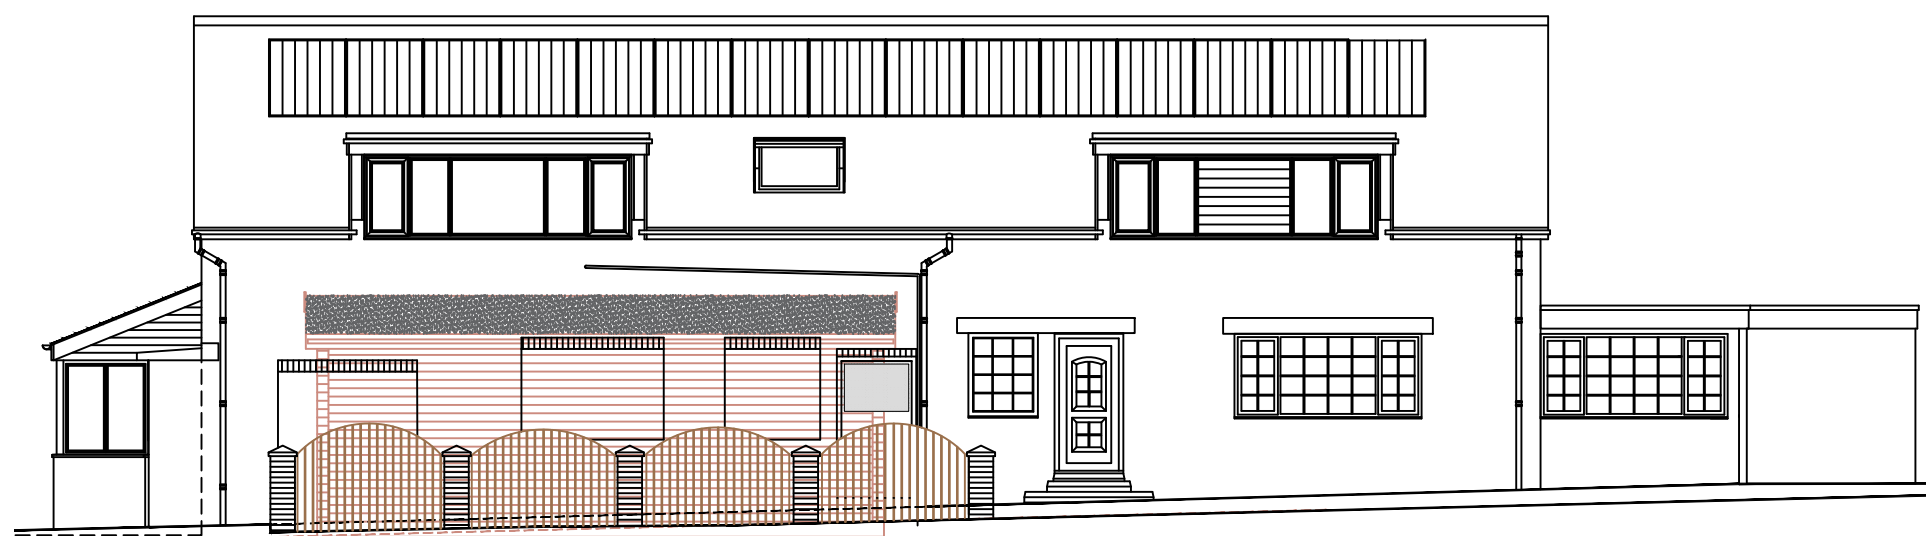

Side Elevation south east)

Scale 1:100

REV	DATE	BY	AMENDMENT

Client Mr. and Mrs. T. Parker
 Project BAYTOWN STORES,
 Station Road,
 Robin Hood's Bay,
 YO22 4RA
 Title Proposed Elevations

Scale 1:100 @ A3 Date Dec 2023

DRWG No. 05 Revision


Drawn G. C. Checked

ARCANE DESIGN STUDIO
 Church View
 Egton
 North Yorkshire
 YO21 1UT

Tel: 01904 888811 M. 01904 888811
 E-MAIL: info@arcane-design-studio.co.uk




Do not scale from this drawing, only figured dimensions are to be taken from this drawing. The contractor must verify all dimensions on site before commencing any work or shop drawings. The contractor must report any discrepancies before commencing work. If this drawing exceeds the quantities taken in any way, the technician is to be informed before work is initiated. Work within the construction (design and management) regulations 2015 is not to start until a health & safety plan has been produced. This drawing is copyright and must not be reproduced without consent of Arcane Design Studio

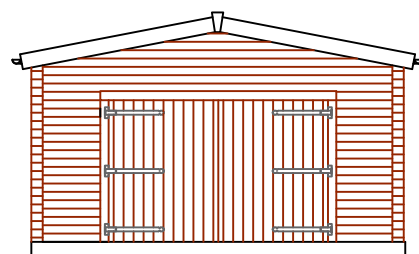

Front Elevation


Scale 1:100

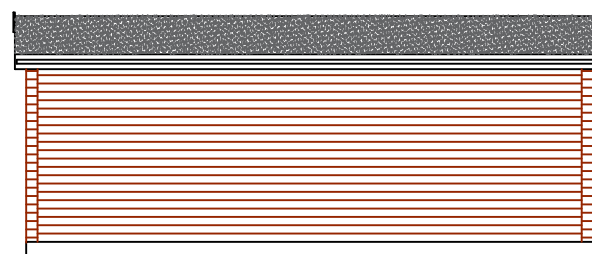

Side Elevation


Scale 1:100

NYMNP
01/03/2024

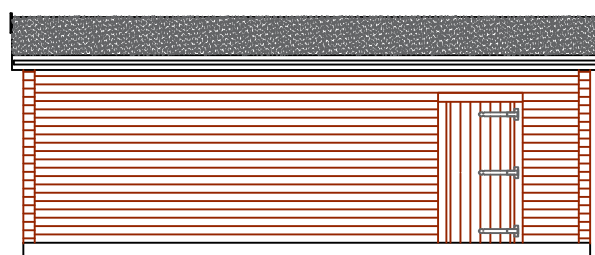


Side Elevation

Scale 1:100

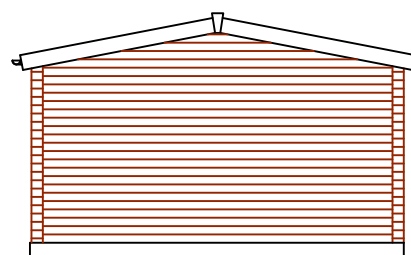

Rear Elevation

Scale 1:100

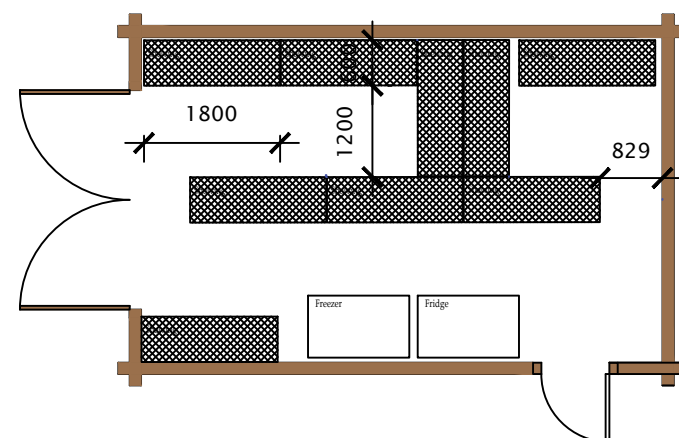

Plan

Scale 1:100

REV	DATE	BY	AMENDMENT

Client Mr. and Mrs. T. Parker
Project BAYTOWN STORES,
Station Road,
Robin Hood's Bay,
YO22 4RA
Title Proposed Store

Scale 1:100 @ A3 Date Dec 2023

DRWG No. 06 Revision

Drawn G. C. Checked

ARCANE DESIGN STUDIO
Church View
Egton
North Yorkshire
YO21 1UT

Tel: 01904 888811 M. 01904 888811
E: info@arcane-design.co.uk

