

KEY

Application Boundary



NYMNP

22/03/2024

Detail Architects

WWW.DETAIL-ARCHITECTS.COM | +44 (0)115 328 13 15
 INSTA : @DETAIL_ARCHITECTS E : INFO@DETAIL-ARCHITECTS.COM


REV	DATE	DESCRIPTION

NOTES :

DO NOT SCALE FROM THIS DRAWING. ALL DIMENSIONS ARE TO BE CHECKED ON SITE. ALL OMISSIONS AND DISCREPANCIES TO BE REPORTED TO THE ARCHITECT IMMEDIATELY. THIS DRAWING IS TO BE READ IN CONJUNCTION WITH ALL CONSULTANTS INFORMATION. DETAIL ARCHITECTS LTD RETAIN COPYRIGHT OF ALL INFORMATION IN THIS DRAWING



DRAWING TITLE		The Lilacs West Barnby, Whitby YO21 3SD	
Proposed Site Plan			
CLIENT	PROJECT NO.	DRAWING NO.	REV
Matthew Greenwood	2024-084	P102	C
DRAWN BY	CHECKED BY	DRAWING STATUS	SCALE
RR	RB	PLANNING	1:200 @A3

 

KEY
 Application Boundary



NYMNPA
 22/03/2024



Detail Architects
 WWW.DETAIL-ARCHITECTS.COM | +44 (0)153 328 13 13
 INSTA: @DETAIL_ARCHITECTS | INFO@DETAIL-ARCHITECTS.COM


REV	DATE	DESCRIPTION	NOTES

DRAWING TITLE Proposed Site Plan Comparison	
CLIENT Matthew Greenwood	CHECKED BY RB
DRAWN BY RR	

The Lilacs West Barnby, Whitby YO21 3SD		
PROJECT NO. 2024-084	DRAWING NO. P 402	REV
DRAWING STATUS PLANNING	SCALE 1:200	

DO NOT SCALE FROM THIS DRAWING. ALL DIMENSIONS ARE TO BE CHECKED ON SITE. ALL OMISSIONS AND DISCREPANCIES TO BE REPORTED TO THE ARCHITECT IMMEDIATELY. THIS DRAWING IS TO BE READ IN CONJUNCTION WITH ALL CONSULTANTS INFORMATION. DETAIL ARCHITECTS LTD RETAIN COPYRIGHT OF ALL INFORMATION IN THIS DRAWING.

SITE KEY

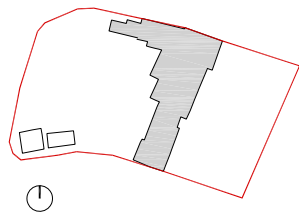

SCALE BAR



Elevation 2



Section H



NYMNP

22/03/2024

Section G



Section D



Section C



Section B



Section F



Elevation 4




Elevation 3



Section A



Section E

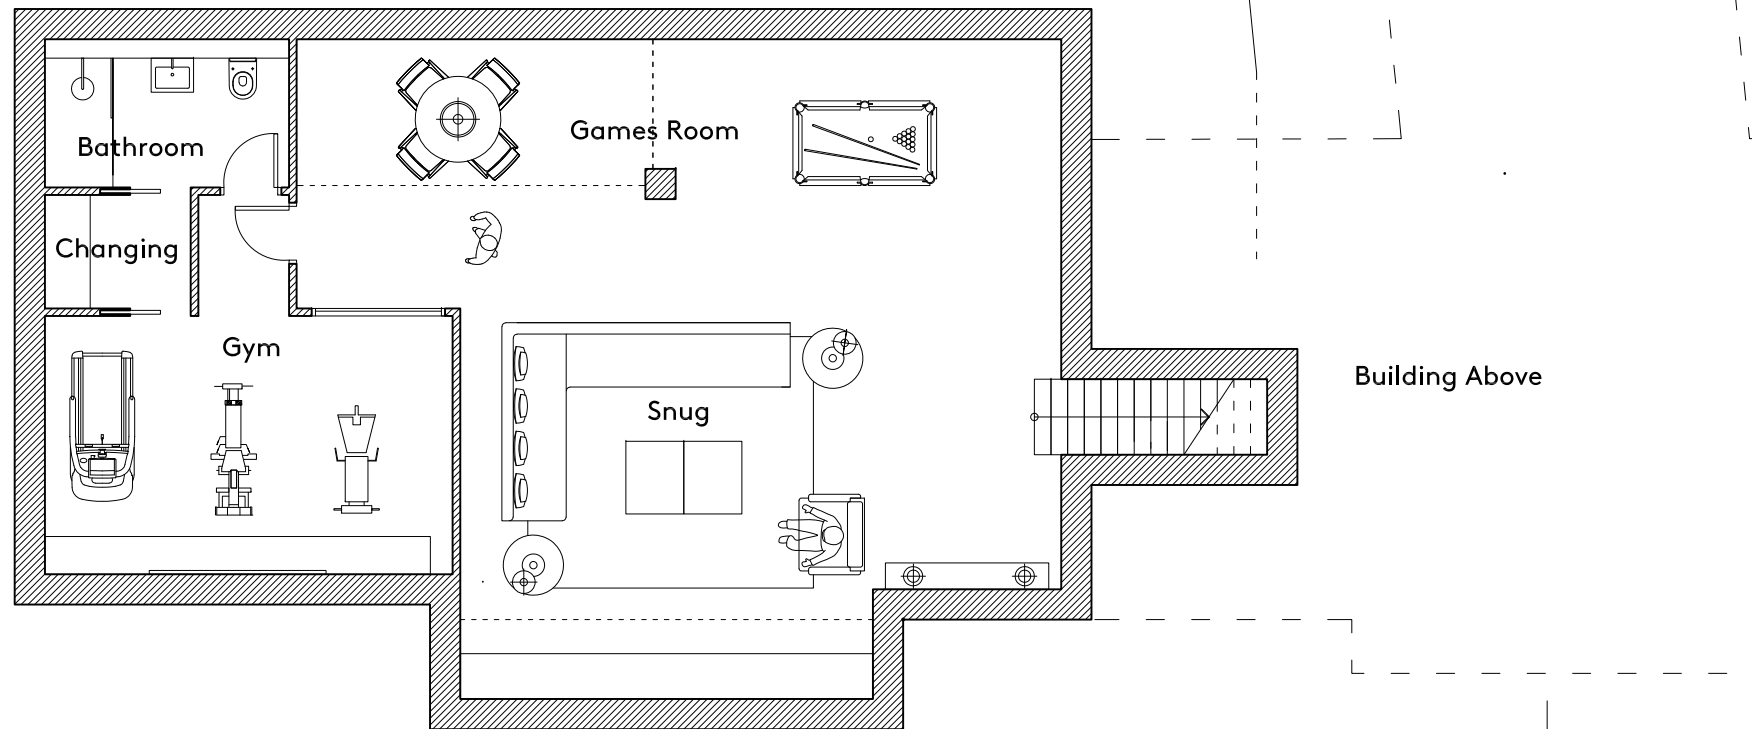

Elevation 1



Section I



Detail Architects

WWW.DETAIL-ARCHITECTS.COM | +44 (0)115 328 13 15
INSTA : @DETAIL_ARCHITECTS E : INFO@DETAIL-ARCHITECTS.COM

REV	DATE	DESCRIPTION

NOTES :

DO NOT SCALE FROM THIS DRAWING. ALL DIMENSIONS ARE TO BE CHECKED ON SITE. ALL OMISSIONS AND DISCREPANCIES TO BE REPORTED TO THE ARCHITECT IMMEDIATELY. THIS DRAWING IS TO BE READ IN CONJUNCTION WITH ALL CONSULTANTS INFORMATION. DETAIL ARCHITECTS LTD RETAIN COPYRIGHT OF ALL INFORMATION IN THIS DRAWING



DRAWING TITLE
Proposed Basement Floor Plan

The Lilacs
West Barnby, Whitby
YO21 3SD

CLIENT
Matthew Greenwood

PROJECT NO.
2024-084

DRAWING NO.
P204

REV
A


DRAWN BY
RR

CHECKED BY
RB

DRAWING STATUS
PLANNING

SCALE
1:100 @A3

SITE KEY

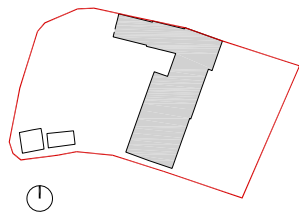


SCALE BAR



Elevation 2
↓

NYMNPA
22/03/2024

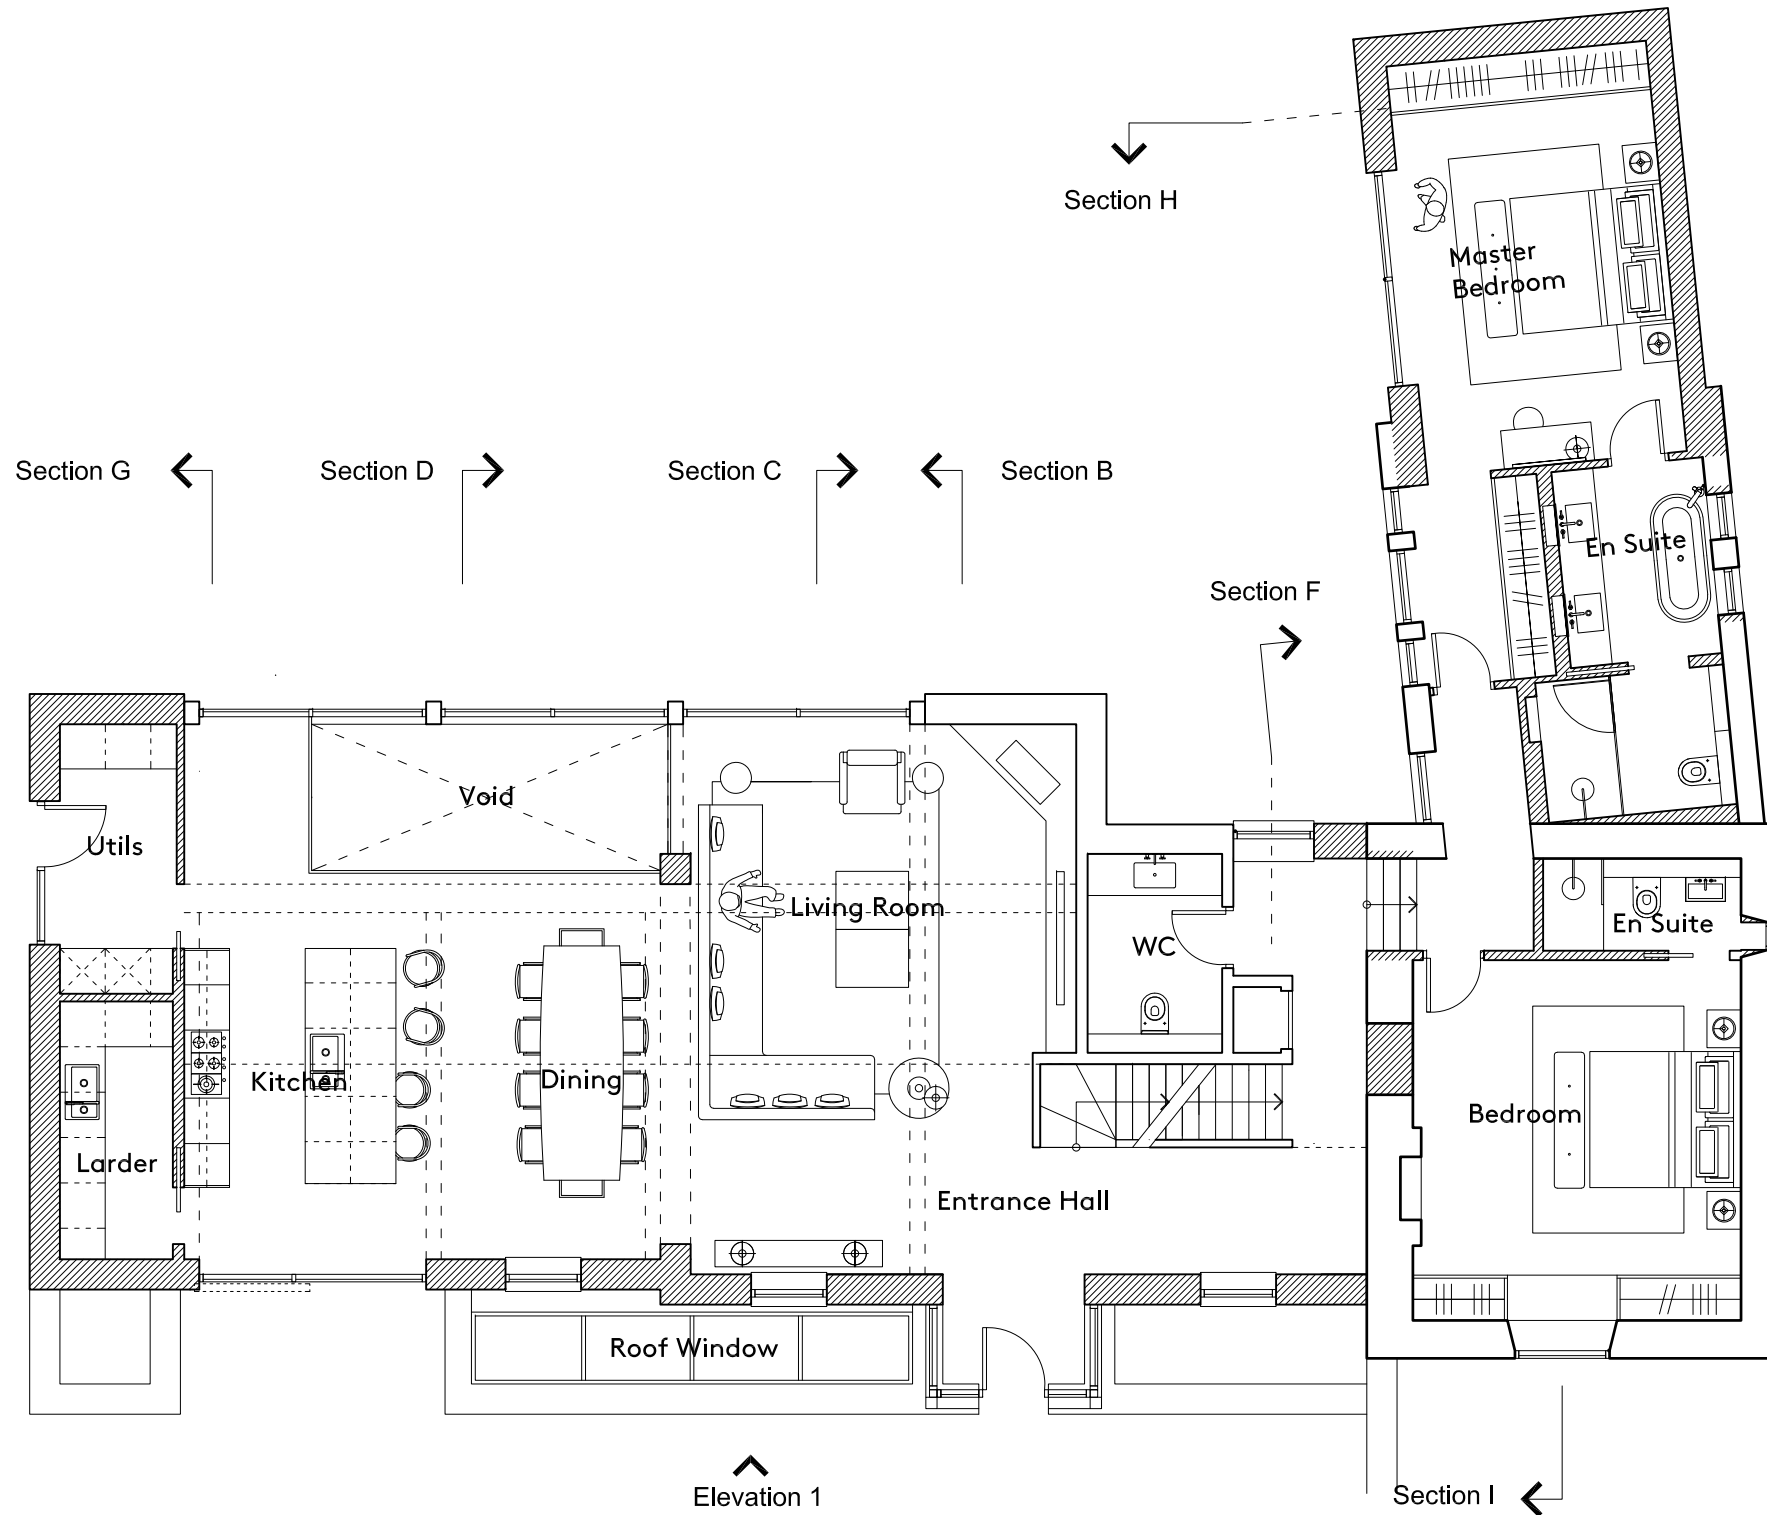

Elevation 4 →

Section A ↑

Section E ↑

Section G ←

Section D →

Section C →

Section B ←

Section F →

Section H ↓

← Elevation 3

Elevation 1
↑

Section I ←

Detail Architects

WWW.DETAIL-ARCHITECTS.COM | +44 (0)113 328 13 13
INSTA : @DETAIL_ARCHITECTS | INFO@DETAIL-ARCHITECTS.COM

REV	DATE	DESCRIPTION

NOTES :


DO NOT SCALE FROM THIS DRAWING. ALL DIMENSIONS ARE TO BE CHECKED ON SITE. ALL OMISSIONS AND DISCREPANCIES TO BE REPORTED TO THE ARCHITECT IMMEDIATELY. THIS DRAWING IS TO BE READ IN CONJUNCTION WITH ALL CONSULTANTS INFORMATION. DETAIL ARCHITECTS LTD RETAIN COPYRIGHT OF ALL INFORMATION IN THIS DRAWING



DRAWING TITLE Proposed Ground Floor Plan	
CLIENT Matthew Greenwood	CHECKED BY RB
DRAWN BY RR	DRAWING STATUS PLANNING

DRAWING TITLE The Lilacs West Barnby, Whitby YO21 3SD		
PROJECT NO. 2024-084	DRAWING NO. P205	REV H
DRAWING STATUS PLANNING	SCALE 1:100 @A3	

SITE KEY

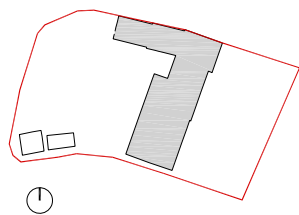

SCALE BAR



Elevation 2



NYMNPA

22/03/2024

Section H



Section G



Section D



Section C



Section B



Section F



Elevation 4



PV on Flat Roof

Elevation 3



Section A



Roof Light

Enclosed Void

Store

Bathroom

Section E



Pitched Roof

Void

En Suite

Bedroom

Elevation 1



Section I



Detail Architects

WWW.DETAIL-ARCHITECTS.COM | +44 (0)115 328 13 15
INSTA : @DETAIL_ARCHITECTS E : INFO@DETAIL-ARCHITECTS.COM

REV	DATE	DESCRIPTION

NOTES :



DRAWING TITLE
Proposed First Floor Plan

The Lilacs
West Barnby, Whitby
YO21 3SD

CLIENT
Matthew Greenwood

PROJECT NO.
2023-072

DRAWING NO.
P206

REV
1

DRAWN BY
RR


CHECKED BY
RB

DRAWING STATUS
PLANNING

SCALE
1:100 @A3

DO NOT SCALE FROM THIS DRAWING. ALL DIMENSIONS ARE TO BE CHECKED ON SITE. ALL OMISSIONS AND DISCREPANCIES TO BE REPORTED TO THE ARCHITECT IMMEDIATELY. THIS DRAWING IS TO BE READ IN CONJUNCTION WITH ALL CONSULTANTS INFORMATION. DETAIL ARCHITECTS LTD RETAIN COPYRIGHT OF ALL INFORMATION IN THIS DRAWING

SITE KEY

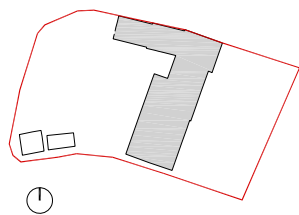

SCALE BAR



Elevation 2



NYMNP

22/03/2024

Section H



Section G



Section D



Section C



Section B



Section F



Elevation 4




Section A



Section E



Elevation 3

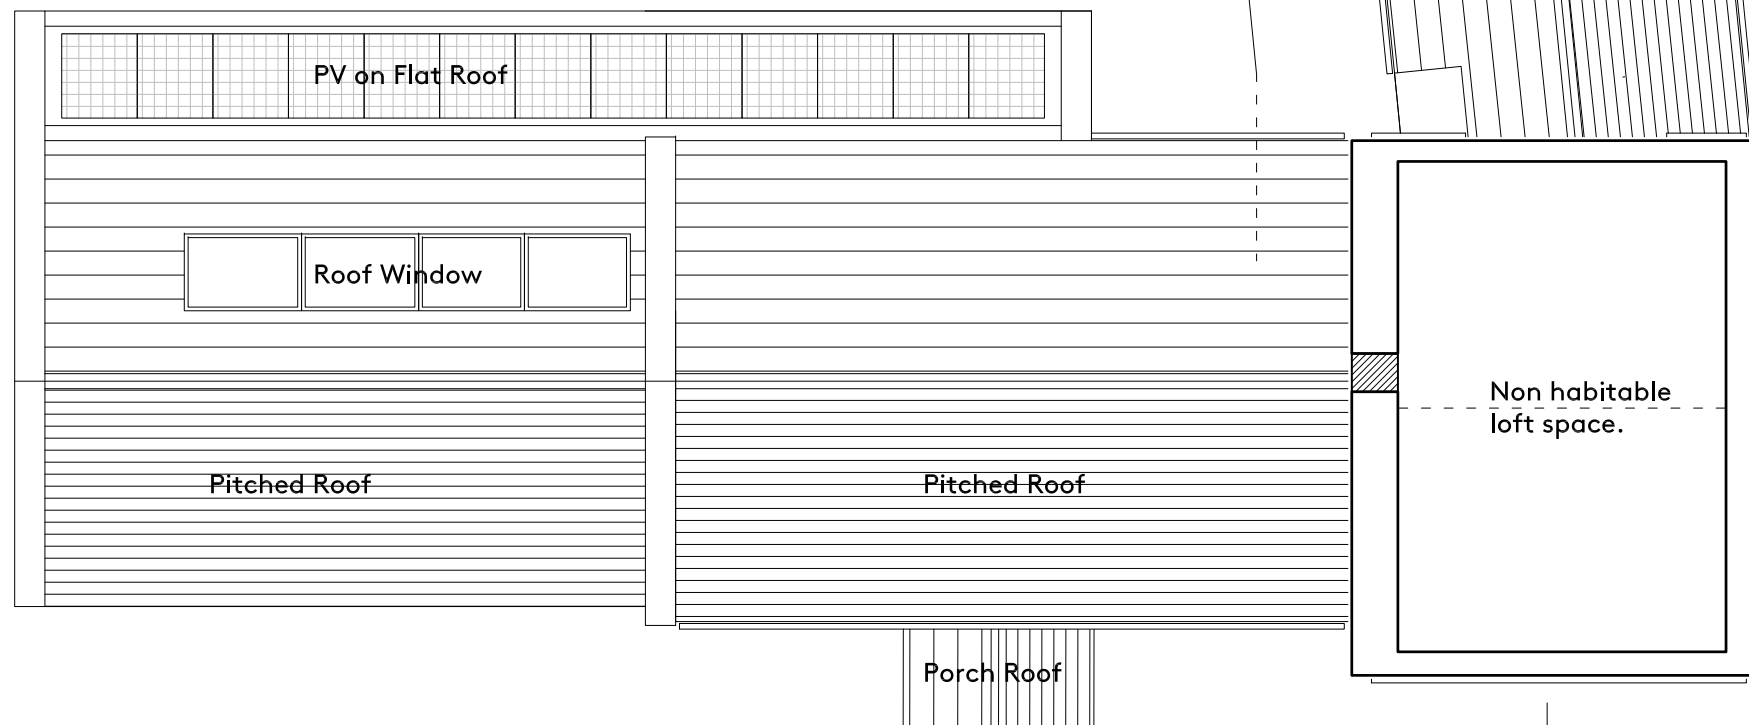

Elevation 1



Section I



Detail Architects

WWW.DETAIL-ARCHITECTS.COM | +44 (0)115 328 13 15
INSTA : @DETAIL_ARCHITECTS E : INFO@DETAIL-ARCHITECTS.COM

REV	DATE	DESCRIPTION

NOTES :



DRAWING TITLE
Proposed Second Floor Plan

The Lilacs
West Barnby, Whitby
YO21 3SD

CLIENT
Matthew Greenwood

PROJECT NO.
2024-084

DRAWING NO.
P207

REV
D

DRAWN BY
RR


CHECKED BY
RB

DRAWING STATUS
PLANNING

SCALE
1:100 @A3

DO NOT SCALE FROM THIS DRAWING. ALL DIMENSIONS ARE TO BE CHECKED ON SITE. ALL OMISSIONS AND DISCREPANCIES TO BE REPORTED TO THE ARCHITECT IMMEDIATELY. THIS DRAWING IS TO BE READ IN CONJUNCTION WITH ALL CONSULTANTS INFORMATION. DETAIL ARCHITECTS LTD RETAIN COPYRIGHT OF ALL INFORMATION IN THIS DRAWING

SITE KEY

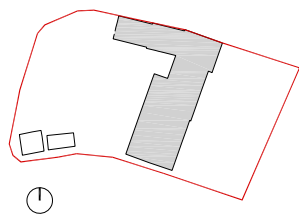

SCALE BAR



Elevation 2



NYMNP

22/03/2024

Section H



Pitched Roof

Section G



Section D



Section C



Section B



Section F



Pitched Roof

Elevation 4



PV on Flat Roof

Elevation 3



Section A



Roof Window

Section E



Pitched Roof

Pitched Roof

Porch Roof

Elevation 1



Section I



Detail Architects

WWW.DETAIL-ARCHITECTS.COM | +44 (0)115 328 13 15
INSTA : @DETAIL_ARCHITECTS E : INFO@DETAIL-ARCHITECTS.COM

REV	DATE	DESCRIPTION

NOTES :



DRAWING TITLE
Proposed Roof Plan

The Lilacs
West Barnby, Whitby
YO21 3SD

CLIENT
Matthew Greenwood

PROJECT NO.
2024-084

DRAWING NO.
P208

REV
D

DRAWN BY
RR


CHECKED BY
RB

DRAWING STATUS
PLANNING

SCALE
1:100 @A3

DO NOT SCALE FROM THIS DRAWING. ALL DIMENSIONS ARE TO BE CHECKED ON SITE. ALL OMISSIONS AND DISCREPANCIES TO BE REPORTED TO THE ARCHITECT IMMEDIATELY. THIS DRAWING IS TO BE READ IN CONJUNCTION WITH ALL CONSULTANTS INFORMATION. DETAIL ARCHITECTS LTD RETAIN COPYRIGHT OF ALL INFORMATION IN THIS DRAWING

SITE KEY

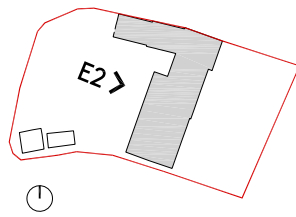


SCALE BAR



NYMNP

22/03/2024

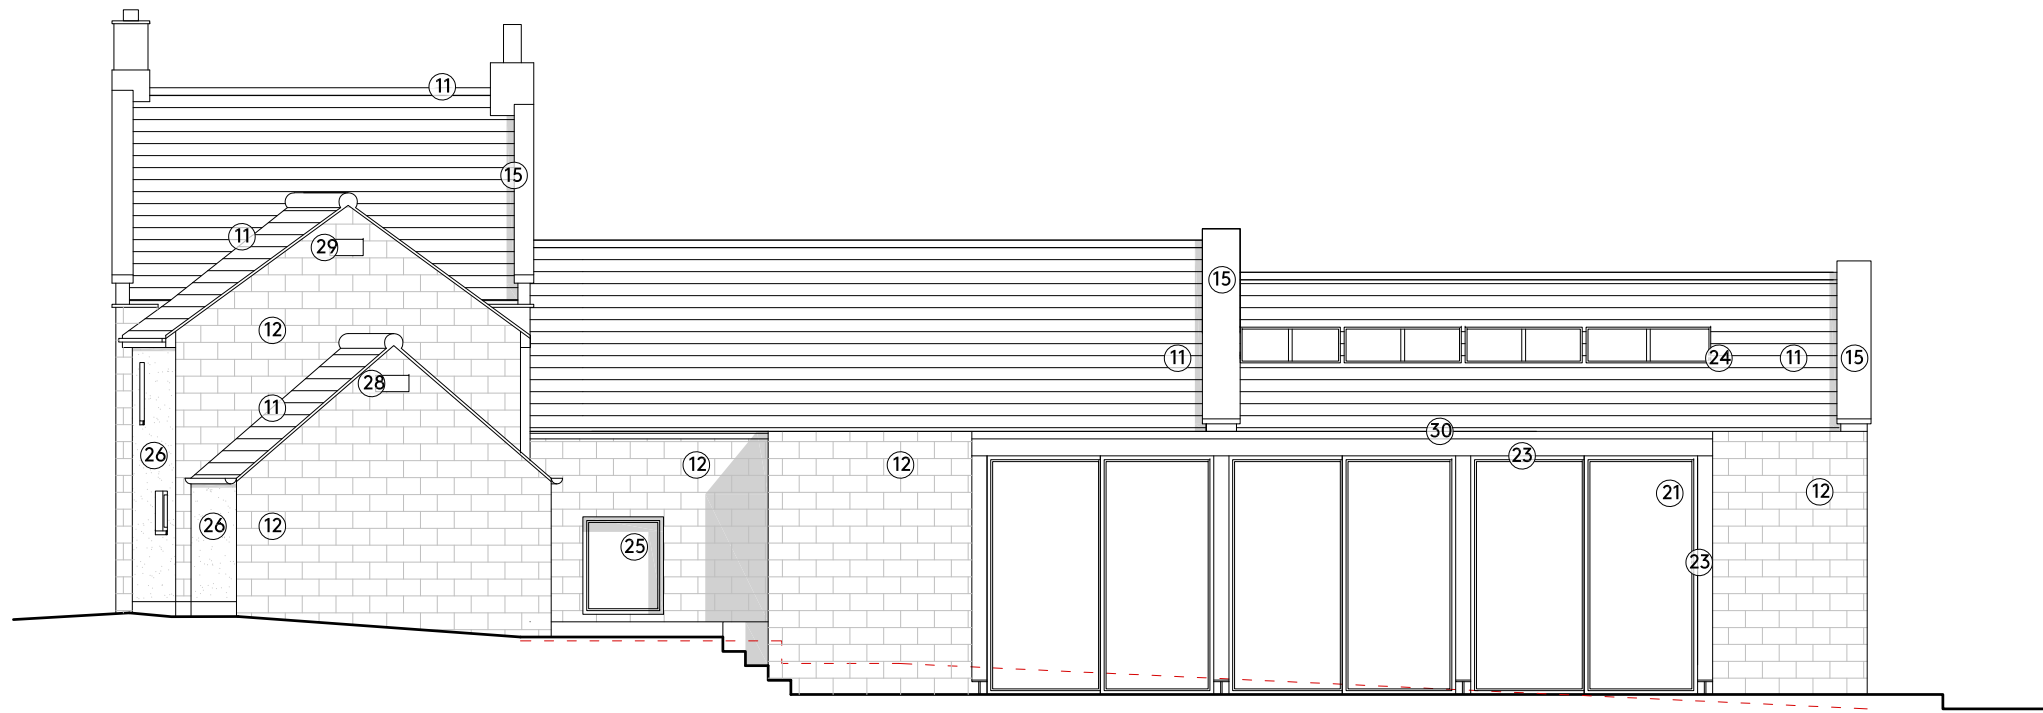

Materials Key

Existing

- 1 : Red pan tile roof
- 2 : Coursed stone
- 3 : Stone coping
- 4 : Chimney
- 5 : Timber Windows
- 6 : Dormer
- 7 : Timber Door(s)
- 8 : UPVC Glazing
- 9 : Aluminium glazing
- 10 : Stone Cladding

Proposed / New

- 11 : Red pan tile roof
- 12 : Coursed Stone
- 13 : Dormer
- 14 : Guttering (black)
- 15 : Smooth stone coping
- 16 : Smooth stone header/cill
- 17 : Timber windows (Heritage Grey)
- 18 : Timber (natural) porch
- 19 : Entrance Door (Heritage Colour)
- 20 : Stone garden wall
- 21 : Aluminum Sliding Door
- 22 : Timber gate & fence
- 23 : Timber beam & column (natural)
- 24 : Roof window
- 25 : Aluminium Windows
- 26 : Through colour render (off white)
- 27 : Obscure glazing
- 28 : Bird Box (Inbuilt)
- 29 : Bat Box (Inbuilt)
- 30 : PV Panels (Hidden from view)

Detail Architects

WWW.DETAIL-ARCHITECTS.COM | +44 (0)115 328 13 15
 INSTA : @DETAIL-ARCHITECTS E : INFO@DETAIL-ARCHITECTS.COM

DO NOT SCALE FROM THIS DRAWING. ALL DIMENSIONS ARE TO BE CHECKED ON SITE. ALL OMISSIONS AND DISCREPANCIES TO BE REPORTED TO THE ARCHITECT IMMEDIATELY. THIS DRAWING IS TO BE READ IN CONJUNCTION WITH ALL CONSULTANTS INFORMATION. DETAIL ARCHITECTS LTD RETAIN COPYRIGHT OF ALL INFORMATION IN THIS DRAWING


REV	DATE	DESCRIPTION

NOTES :

DRAWING TITLE Proposed Elevation 2	
CLIENT Matthew Greenwood	
DRAWN BY RR	CHECKED BY RB

DRAWING TITLE The Lilacs West Barnby, Whitby YO21 3SD		
PROJECT NO. 2024-084	DRAWING NO. P221	REV H
DRAWING STATUS PLANNING	SCALE 1:100 @A3	

SITE KEY

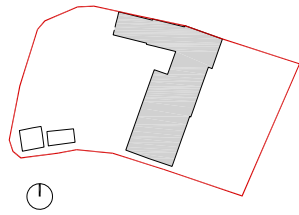

SCALE BAR



Materials Key

Existing

- 1 : Red pan tile roof
- 2 : Coursed stone
- 3 : Stone coping
- 4 : Chimney
- 5 : Timber Windows
- 6 : Dormer
- 7 : Timber Door(s)
- 8 : UPVC Glazing
- 9 : Aluminium glazing
- 10 : Stone Cladding

Proposed / New

- 11 : Red pan tile roof
- 12 : Coursed Stone
- 13 : Dormer
- 14 : Guttering (black)
- 15 : Smooth stone coping
- 16 : Smooth stone header/cill
- 17 : Timber windows (Heritage Grey)
- 18 : Timber (natural) porch
- 19 : Entrance Door (Heritage Colour)
- 20 : Stone garden wall
- 21 : Aluminum Sliding Door
- 22 : Timber gate & fence
- 23 : Timber beam & column (natural)
- 24 : Roof window
- 25 : Aluminium Windows
- 26 : Through colour render (off white)
- 27 : Obscure glazing
- 28 : Bird Box (Inbuilt)
- 29 : Bat Box (Inbuilt)
- 30 : PV Panels (Hidden from view)

NYMNPA
22/03/2024



Detail Architects

WWW.DETAIL-ARCHITECTS.COM | +44 (0)115 328 13 15
INSTA : @DETAIL_ARCHITECTS E : INFO@DETAIL-ARCHITECTS.COM

REV	DATE	DESCRIPTION


NOTES :

DRAWING TITLE Proposed Elevation 4	
CLIENT Matthew Greenwood	
DRAWN BY RR	CHECKED BY RB

DRAWING TITLE The Lilacs West Barnby, Whitby YO21 3SD		
PROJECT NO. 2023-072	DRAWING NO. P223	REV C
DRAWING STATUS PLANNING	SCALE 1:100 @A3	

DO NOT SCALE FROM THIS DRAWING. ALL DIMENSIONS ARE TO BE CHECKED ON SITE. ALL OMISSIONS AND DISCREPANCIES TO BE REPORTED TO THE ARCHITECT IMMEDIATELY. THIS DRAWING IS TO BE READ IN CONJUNCTION WITH ALL CONSULTANTS INFORMATION. DETAIL ARCHITECTS LTD RETAIN COPYRIGHT OF ALL INFORMATION IN THIS DRAWING


SITE KEY

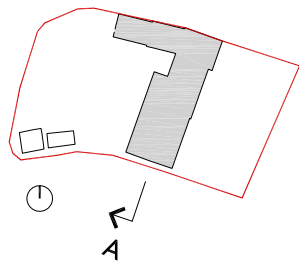

SCALE BAR



NYMNPA
22/03/2024

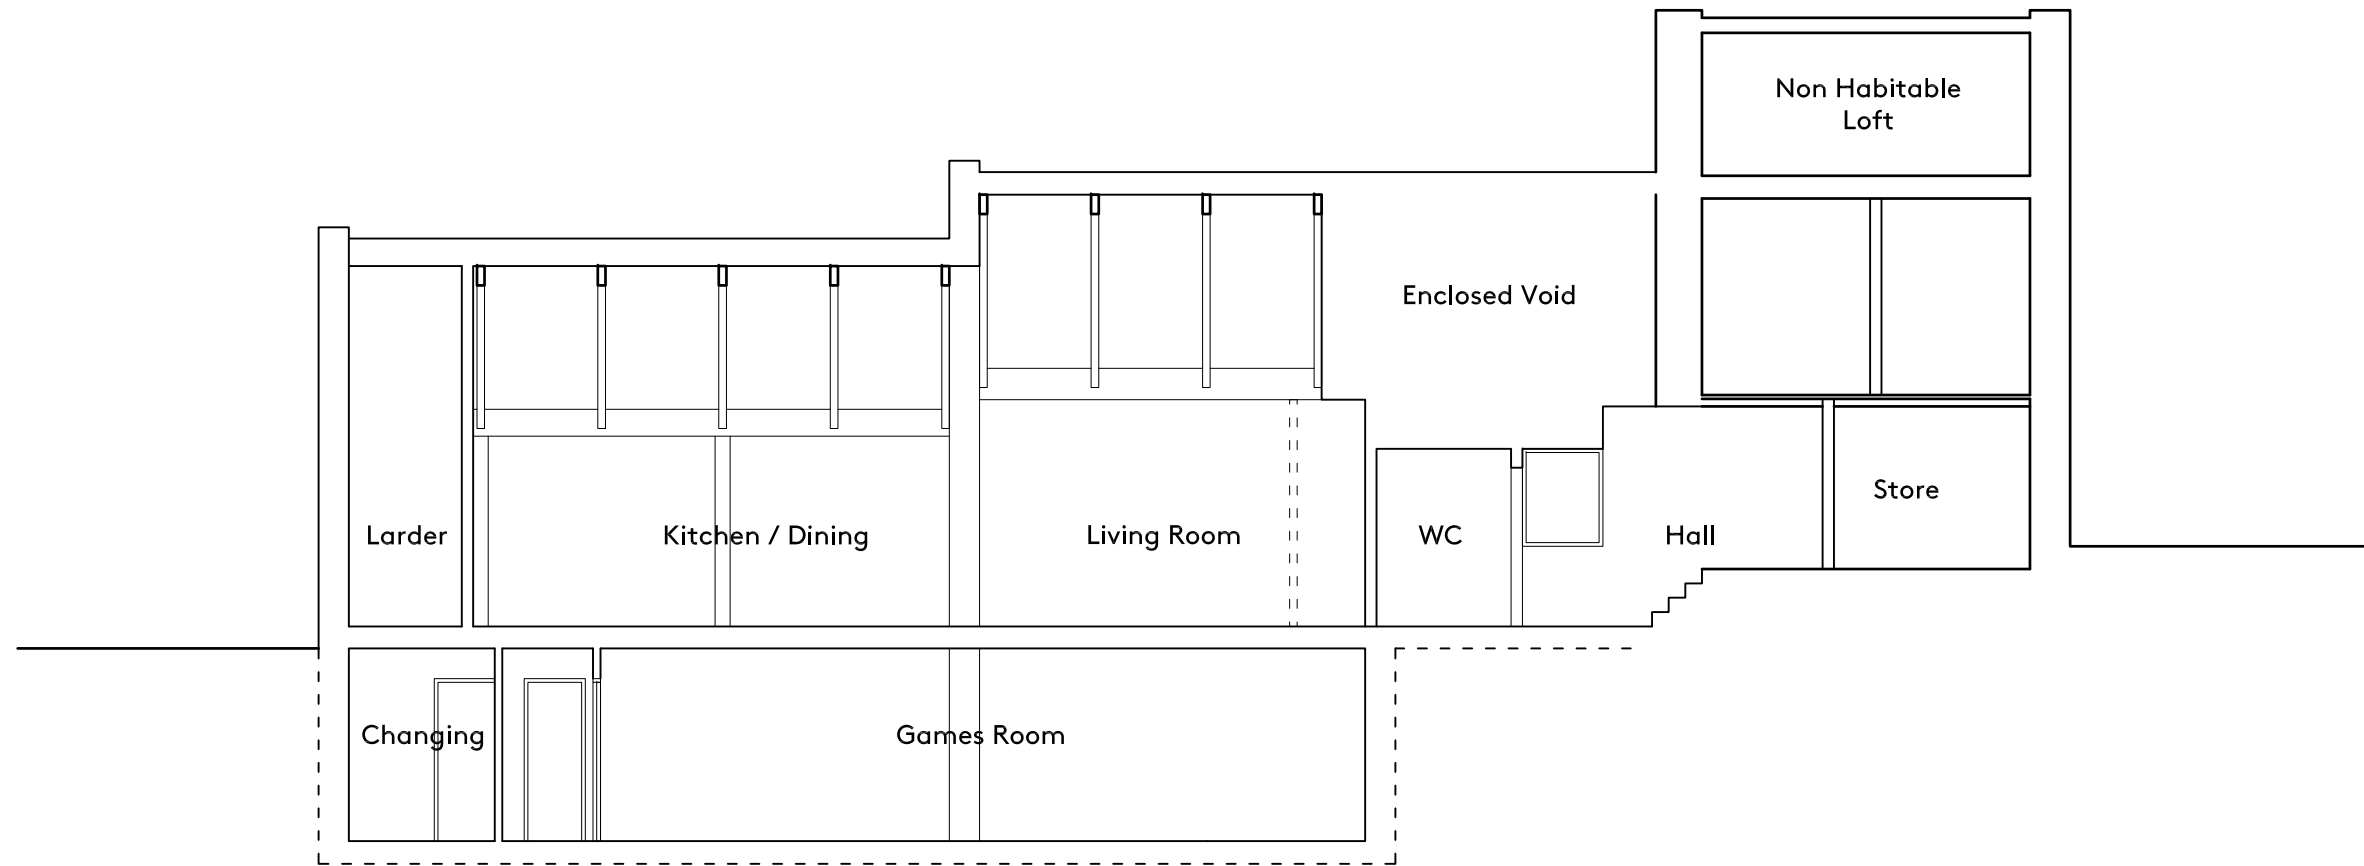

Detail Architects

WWW.DETAIL-ARCHITECTS.COM | +44 (0)115 328 13 15
 INSTA : @DETAIL-ARCHITECTS E : INFO@DETAIL-ARCHITECTS.COM

REV	DATE	DESCRIPTION


NOTES :

DRAWING TITLE Proposed Section A	
CLIENT Matthew Greenwood	CHECKED BY RB
DRAWN BY RR	SCALE 1:100 @A3

DRAWING TITLE The Lilacs West Barnby, Whitby YO21 3SD		
PROJECT NO. 2024-084	DRAWING NO. P310	REV F
DRAWING STATUS PLANNING	SCALE 1:100 @A3	

DO NOT SCALE FROM THIS DRAWING. ALL DIMENSIONS ARE TO BE CHECKED ON SITE. ALL OMISSIONS AND DISCREPANCIES TO BE REPORTED TO THE ARCHITECT IMMEDIATELY. THIS DRAWING IS TO BE READ IN CONJUNCTION WITH ALL CONSULTANTS INFORMATION. DETAIL ARCHITECTS LTD RETAIN COPYRIGHT OF ALL INFORMATION IN THIS DRAWING


SITE KEY

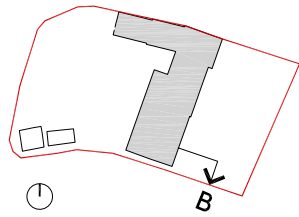

SCALE BAR



NYMNPA
22/03/2024

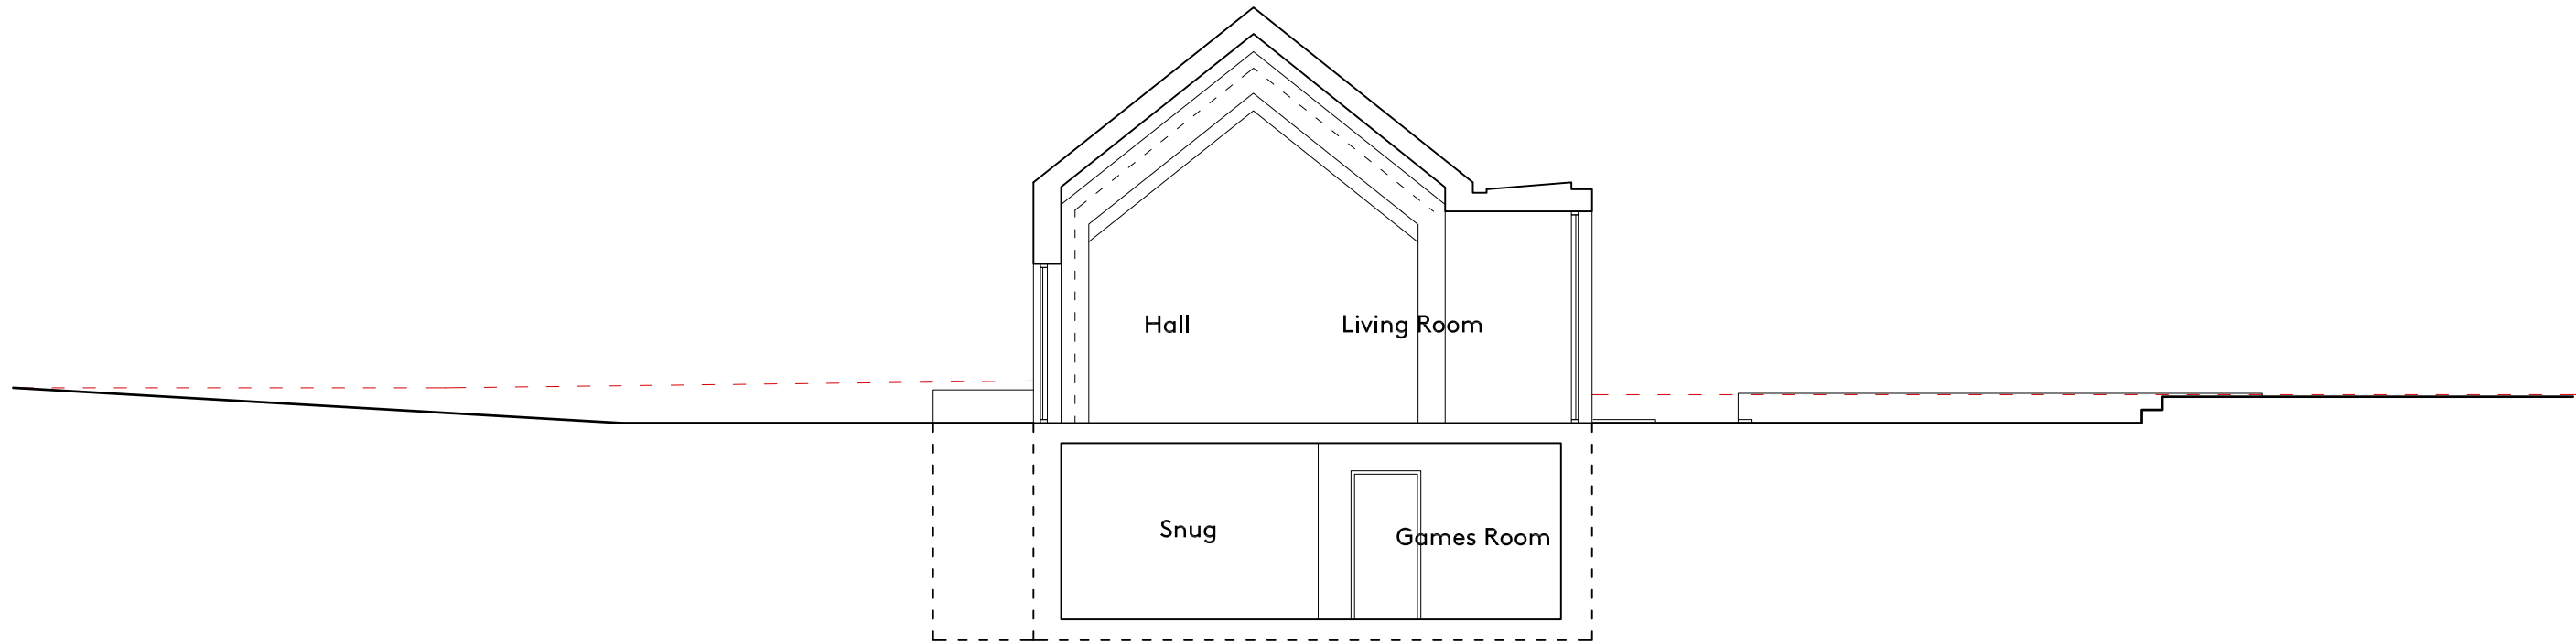

Detail Architects

WWW.DETAIL-ARCHITECTS.COM | +44 (0)115 328 13 15
INSTA : @DETAIL-ARCHITECTS E : INFO@DETAIL-ARCHITECTS.COM

REV	DATE	DESCRIPTION


NOTES :

DRAWING TITLE Proposed Section B	
CLIENT Matthew Greenwood	CHECKED BY RB
DRAWN BY RR	SCALE 1:100 @A3

The Lilacs West Barnby, Whitby YO21 3SD		
PROJECT NO. 2024-084	DRAWING NO. P311	REV F
DRAWING STATUS PLANNING	SCALE 1:100 @A3	

DO NOT SCALE FROM THIS DRAWING. ALL DIMENSIONS ARE TO BE CHECKED ON SITE. ALL OMISSIONS AND DISCREPANCIES TO BE REPORTED TO THE ARCHITECT IMMEDIATELY. THIS DRAWING IS TO BE READ IN CONJUNCTION WITH ALL CONSULTANTS INFORMATION. DETAIL ARCHITECTS LTD RETAIN COPYRIGHT OF ALL INFORMATION IN THIS DRAWING


SITE KEY

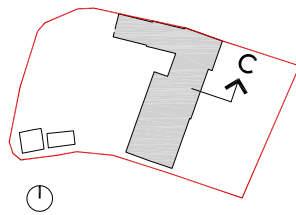

SCALE BAR



NYMNP
22/03/2024

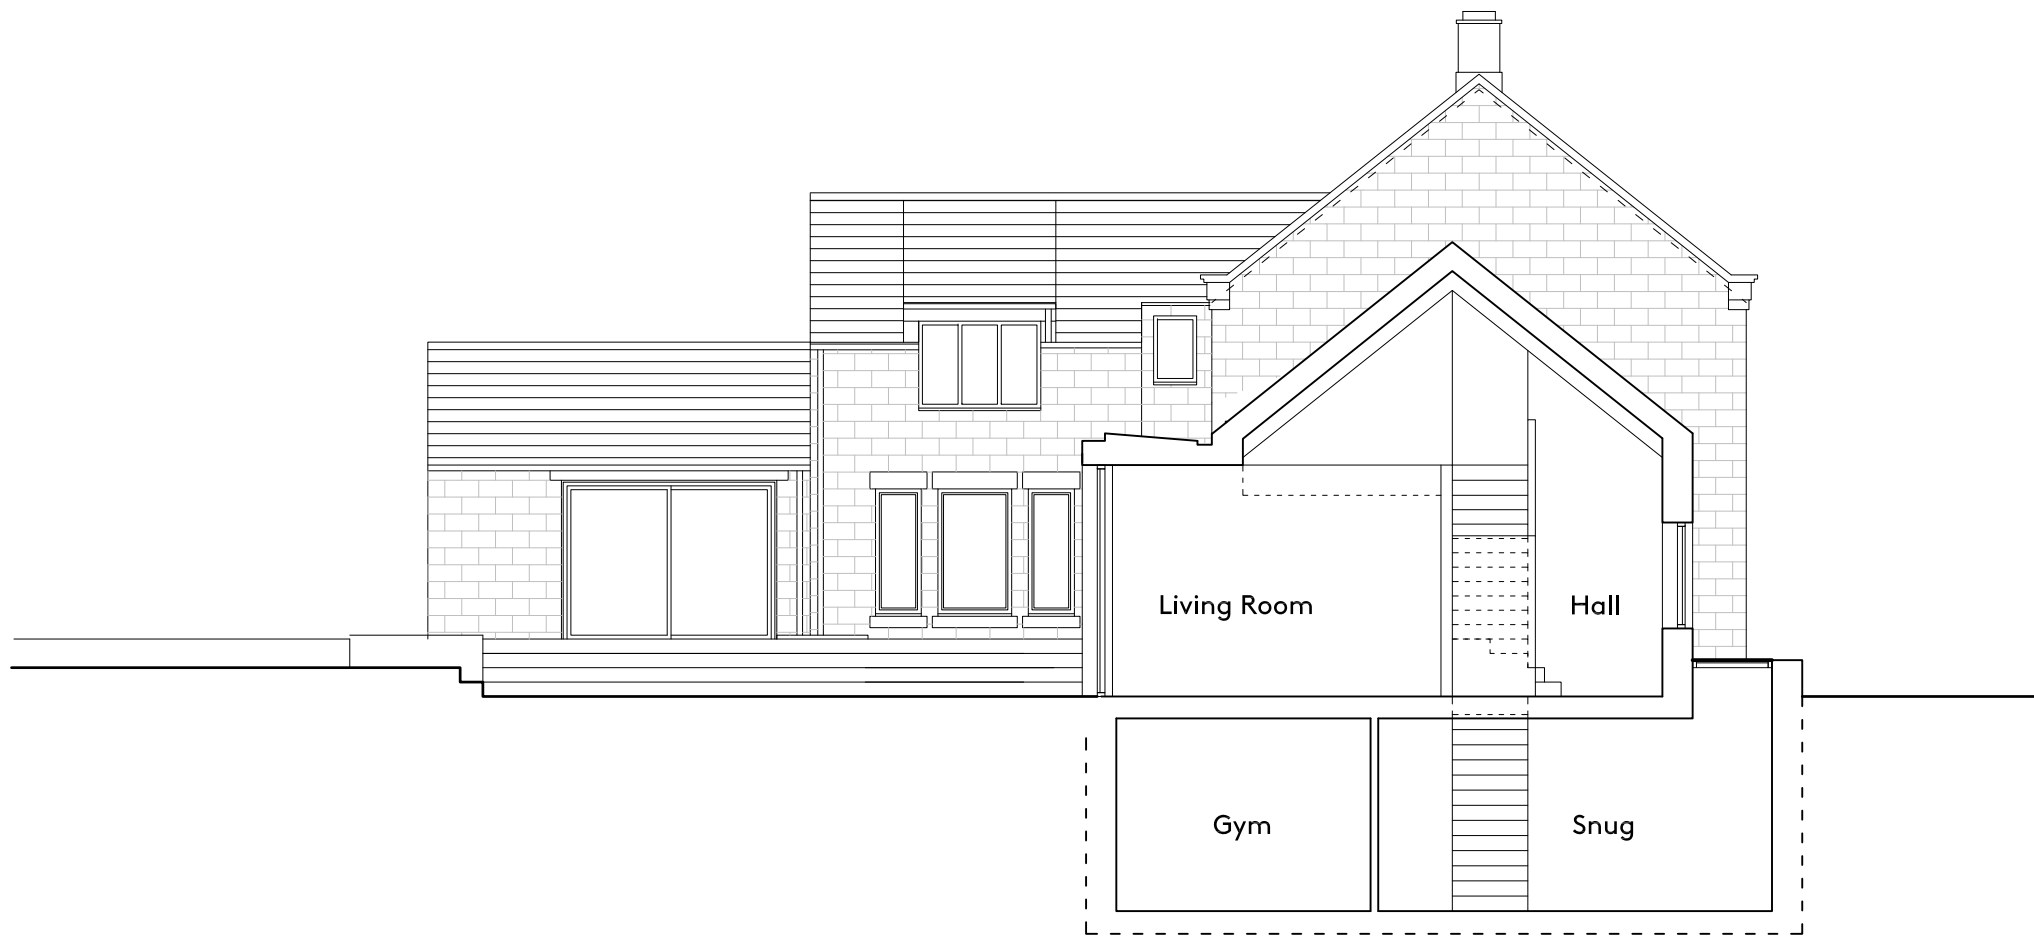

Detail Architects

WWW.DETAIL-ARCHITECTS.COM | +44 (0)115 328 13 15
INSTA : @DETAIL-ARCHITECTS E : INFO@DETAIL-ARCHITECTS.COM

REV	DATE	DESCRIPTION


NOTES :

DRAWING TITLE Proposed Section C	
CLIENT Matthew Greenwood	
DRAWN BY RR	CHECKED BY RB

The Lilacs West Barnby, Whitby YO21 3SD		
PROJECT NO. 2024-084	DRAWING NO. P312	REV E
DRAWING STATUS PLANNING	SCALE 1:100 @A3	

DO NOT SCALE FROM THIS DRAWING. ALL DIMENSIONS ARE TO BE CHECKED ON SITE. ALL OMISSIONS AND DISCREPANCIES TO BE REPORTED TO THE ARCHITECT IMMEDIATELY. THIS DRAWING IS TO BE READ IN CONJUNCTION WITH ALL CONSULTANTS INFORMATION. DETAIL ARCHITECTS LTD RETAIN COPYRIGHT OF ALL INFORMATION IN THIS DRAWING

SITE KEY

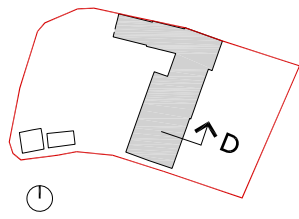


SCALE BAR



NYMNP A

22/03/2024

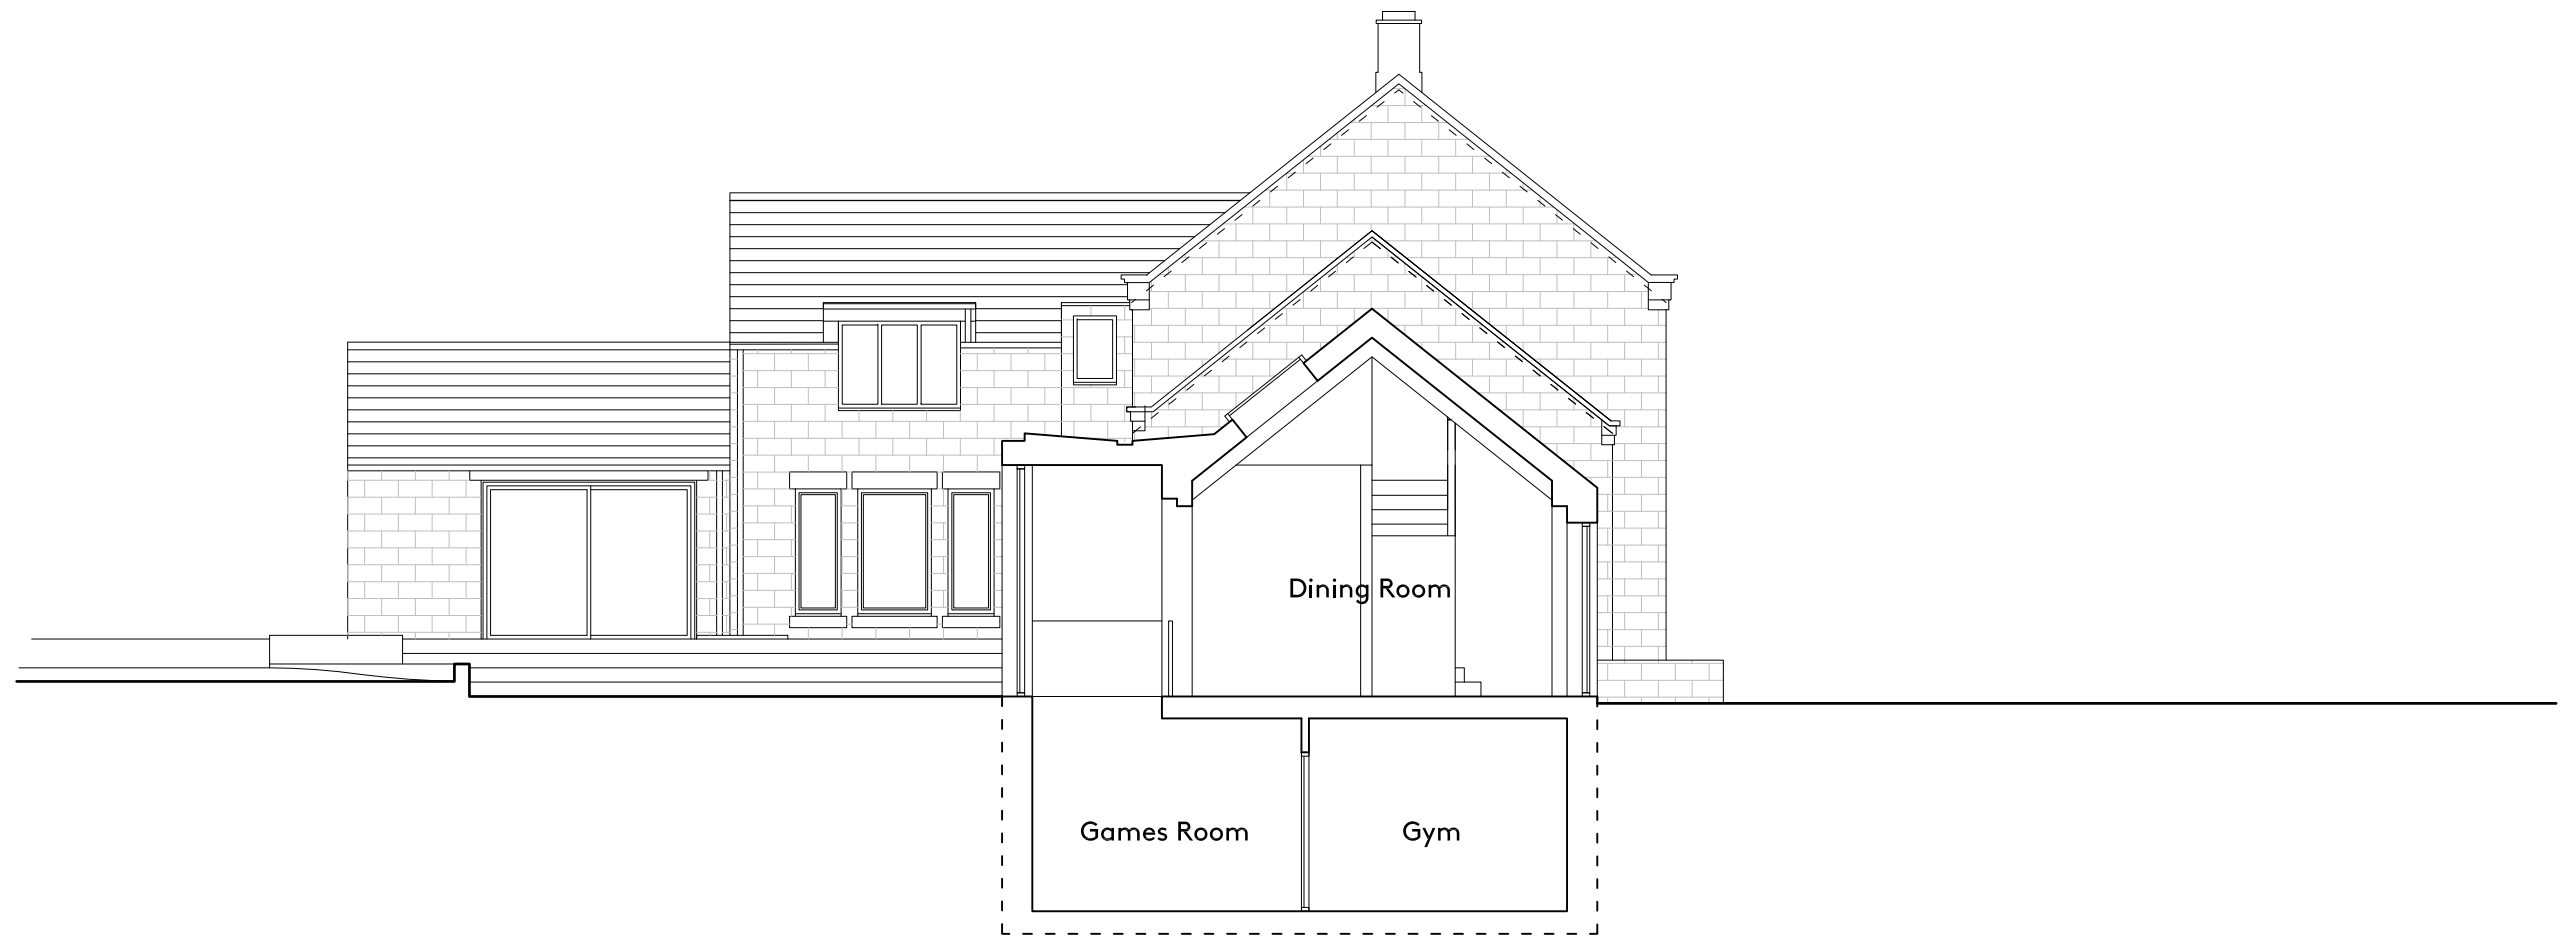

Detail Architects

WWW.DETAIL-ARCHITECTS.COM | +44 (0)113 328 13 13
INSTA : @DETAIL-ARCHITECTS E : INFO@DETAIL-ARCHITECTS.COM

REV	DATE	DESCRIPTION


NOTES :

DRAWING TITLE Proposed Section D	
CLIENT Matthew Greenwood	
DRAWN BY RR	CHECKED BY RB

The Lilacs West Barnby, Whitby YO21 3SD		
PROJECT NO. 2024-084	DRAWING NO. P313	REV E
DRAWING STATUS PLANNING	SCALE 1:100 @A3	

DO NOT SCALE FROM THIS DRAWING. ALL DIMENSIONS ARE TO BE CHECKED ON SITE. ALL OMISSIONS AND DISCREPANCIES TO BE REPORTED TO THE ARCHITECT IMMEDIATELY. THIS DRAWING IS TO BE READ IN CONJUNCTION WITH ALL CONSULTANTS INFORMATION. DETAIL ARCHITECTS LTD RETAIN COPYRIGHT OF ALL INFORMATION IN THIS DRAWING

SITE KEY

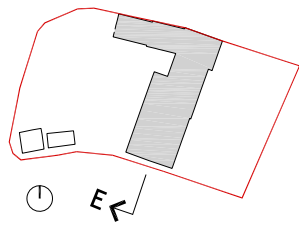


SCALE BAR



NYMNP A

22/03/2024

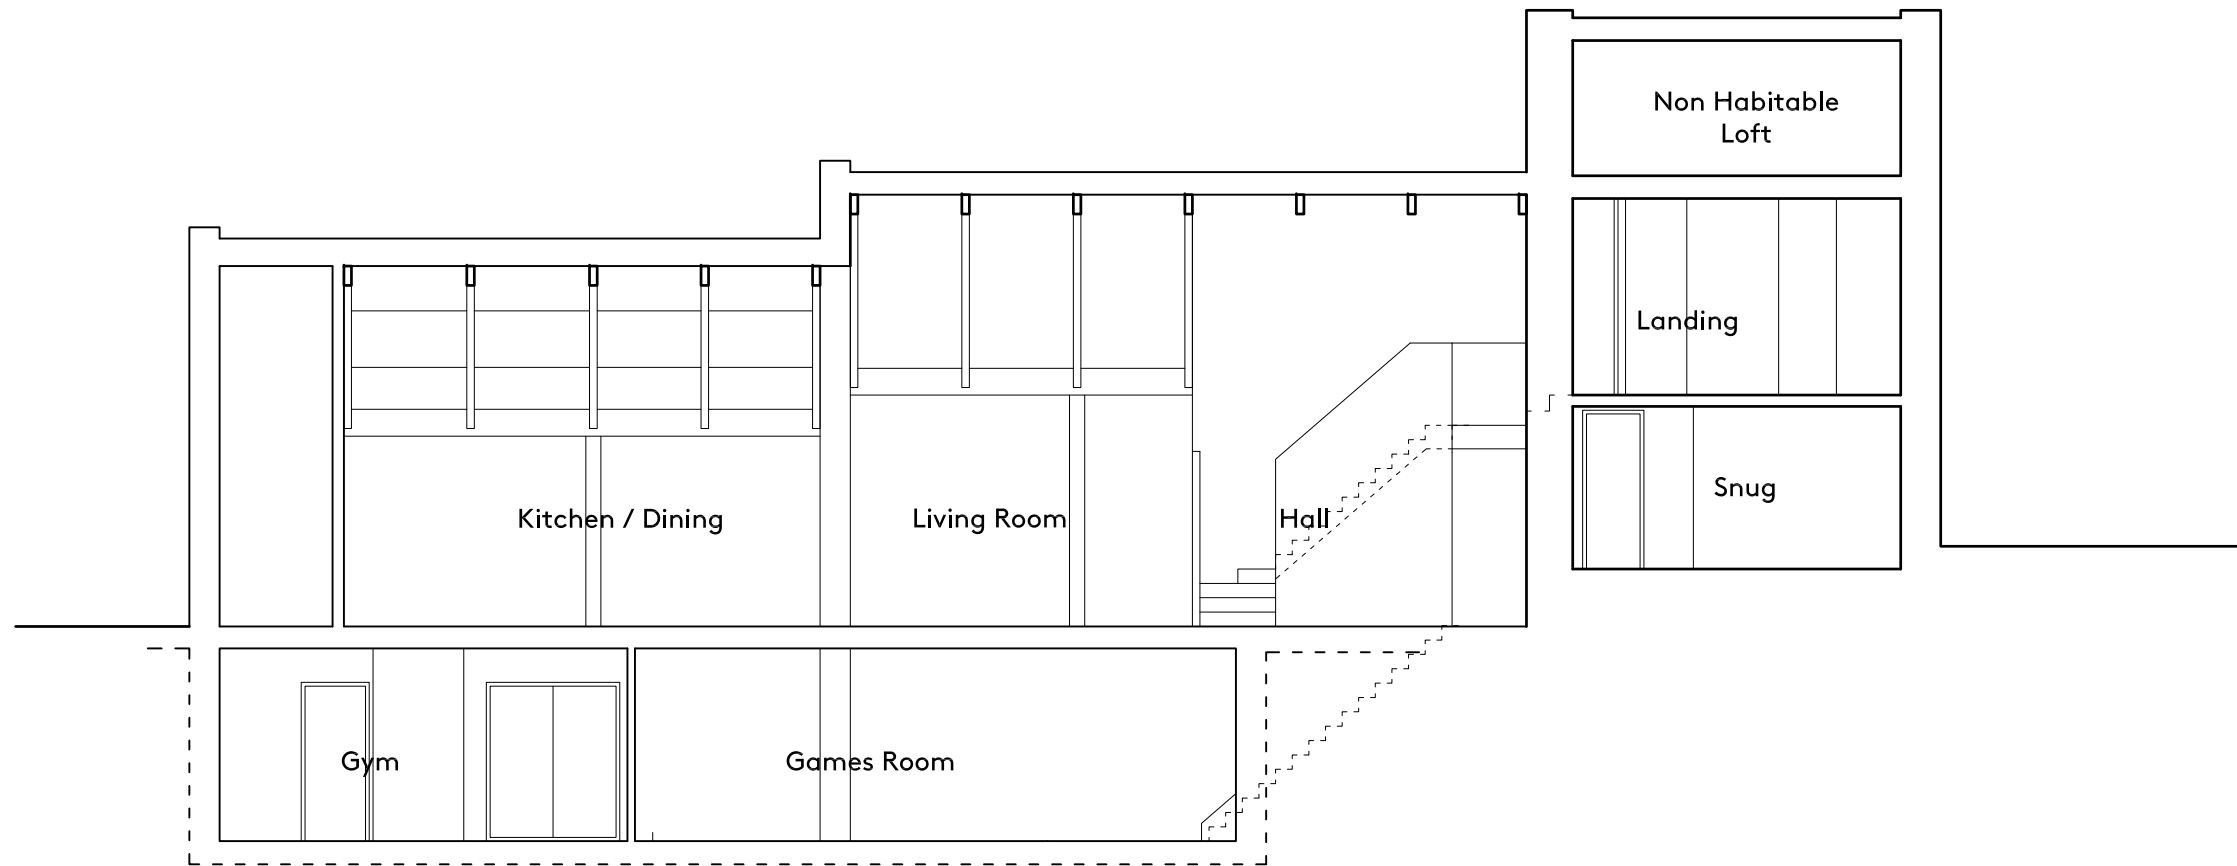

Detail Architects

WWW.DETAIL-ARCHITECTS.COM | +44 (0)115 328 13 15
INSTA : @DETAIL-ARCHITECTS E : INFO@DETAIL-ARCHITECTS.COM

REV	DATE	DESCRIPTION


NOTES :

DRAWING TITLE Proposed Section E	
CLIENT Matthew Greenwood	
DRAWN BY RR	CHECKED BY RB

The Lilacs West Barnby, Whitby YO21 3SD		
PROJECT NO. 2024-084	DRAWING NO. P314	REV E
DRAWING STATUS PLANNING	SCALE 1:100 @A3	

DO NOT SCALE FROM THIS DRAWING. ALL DIMENSIONS ARE TO BE CHECKED ON SITE. ALL OMISSIONS AND DISCREPANCIES TO BE REPORTED TO THE ARCHITECT IMMEDIATELY. THIS DRAWING IS TO BE READ IN CONJUNCTION WITH ALL CONSULTANTS INFORMATION. DETAIL ARCHITECTS LTD RETAIN COPYRIGHT OF ALL INFORMATION IN THIS DRAWING


SITE KEY

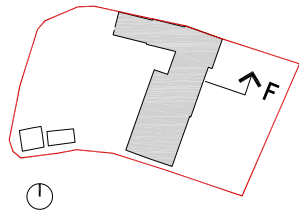

SCALE BAR



NYMNP
22/03/2024

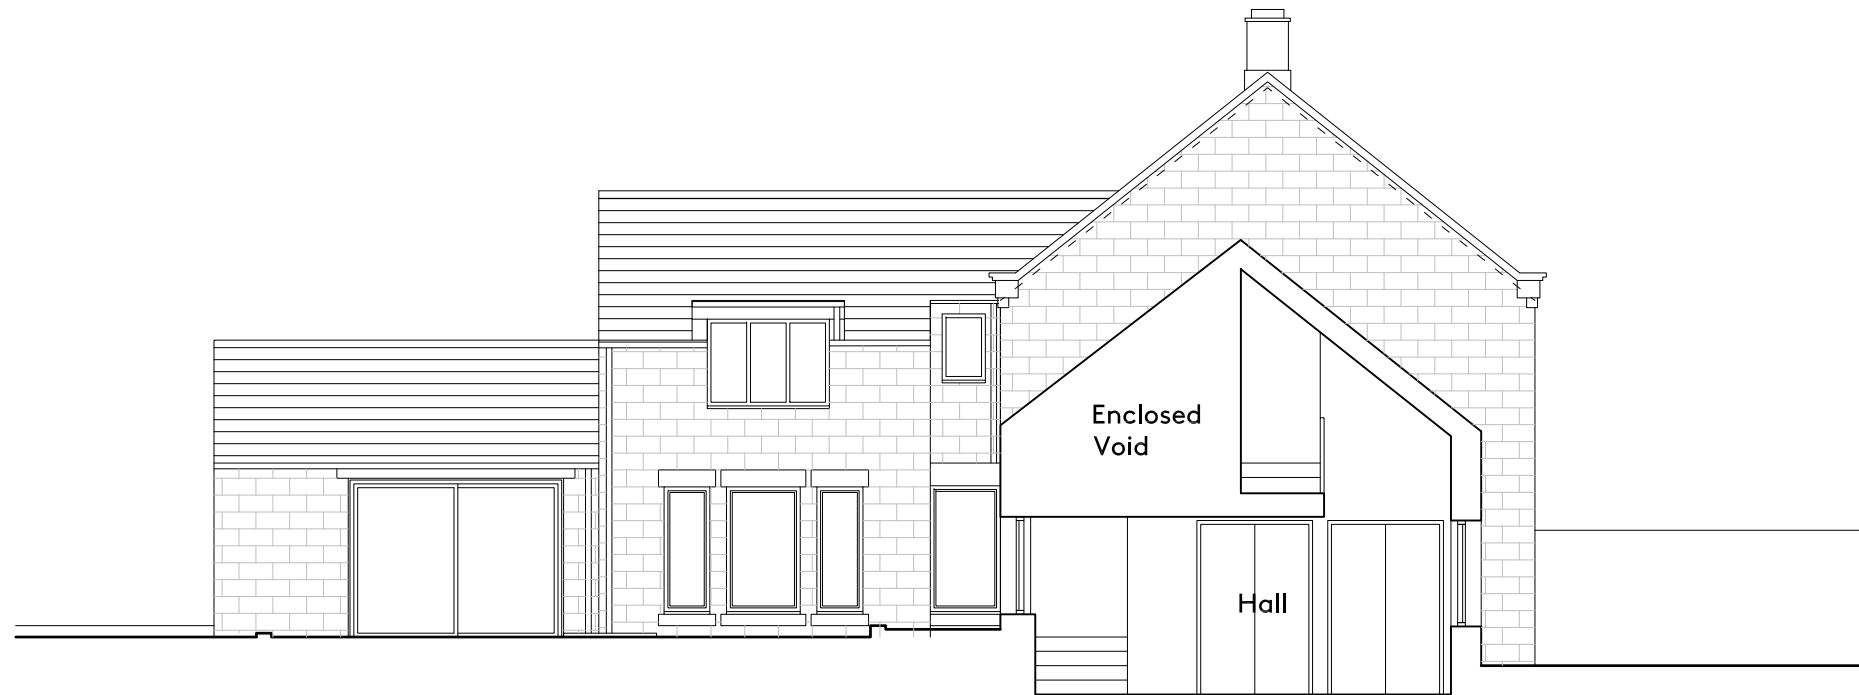

Detail Architects

WWW.DETAIL-ARCHITECTS.COM | +44 (0)115 328 13 15
INSTA : @DETAIL-ARCHITECTS E : INFO@DETAIL-ARCHITECTS.COM

REV	DATE	DESCRIPTION


NOTES :

DRAWING TITLE Proposed Section F	
CLIENT Matthew Greenwood	
DRAWN BY RR	CHECKED BY RB

The Lilacs West Barnby, Whitby YO21 3SD		
PROJECT NO. 2024-084	DRAWING NO. P315	REV C
DRAWING STATUS PLANNING	SCALE 1:100 @A3	

DO NOT SCALE FROM THIS DRAWING. ALL DIMENSIONS ARE TO BE CHECKED ON SITE. ALL OMISSIONS AND DISCREPANCIES TO BE REPORTED TO THE ARCHITECT IMMEDIATELY. THIS DRAWING IS TO BE READ IN CONJUNCTION WITH ALL CONSULTANTS INFORMATION. DETAIL ARCHITECTS LTD RETAIN COPYRIGHT OF ALL INFORMATION IN THIS DRAWING

SITE KEY

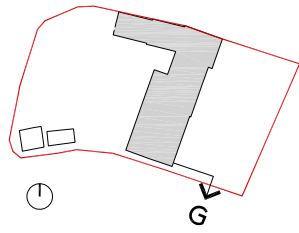


SCALE BAR



NYMNPA

22/03/2024

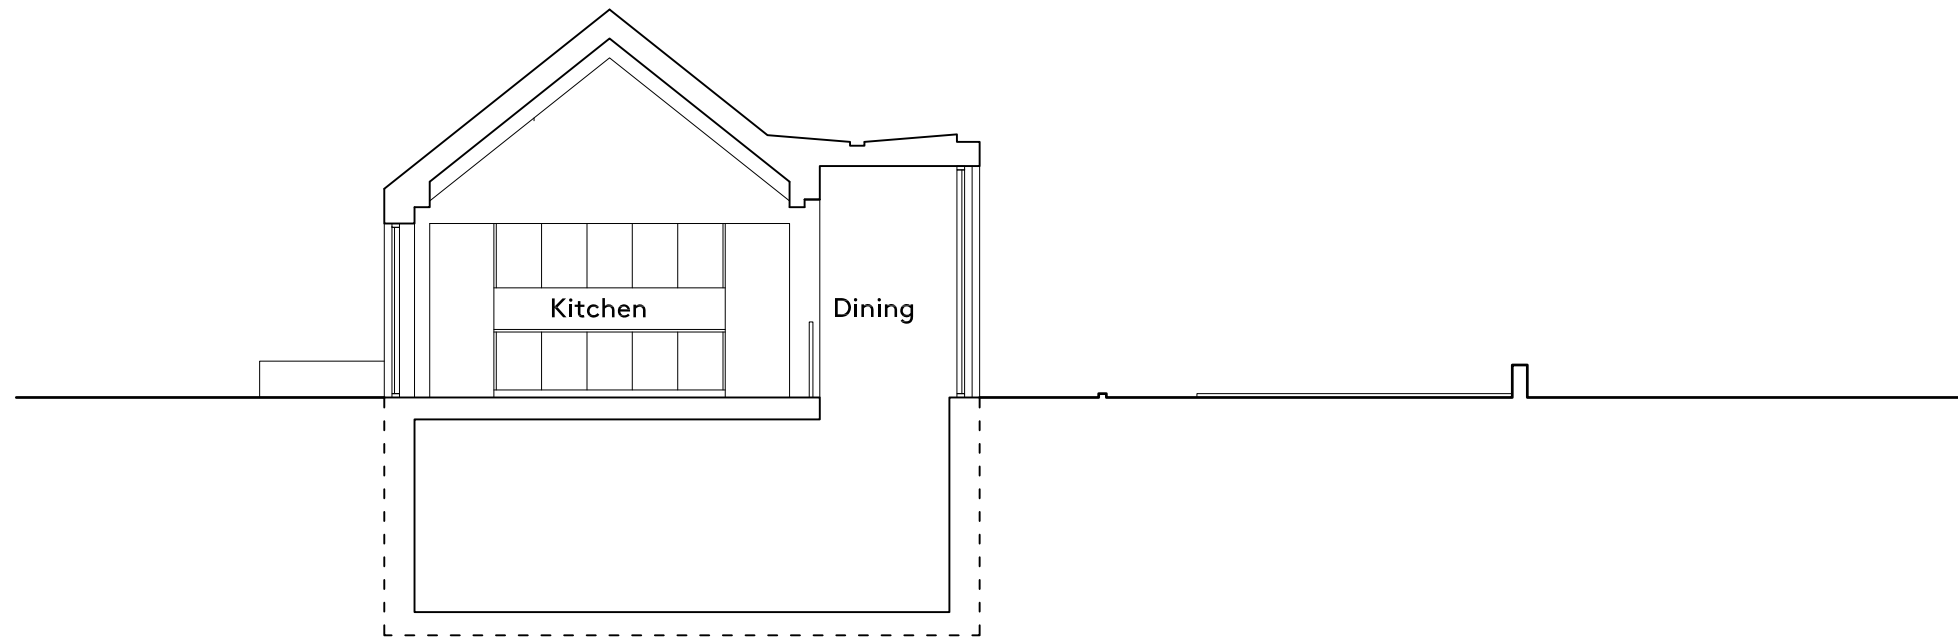

Detail Architects

WWW.DETAIL-ARCHITECTS.COM | +44 (0)115 328 13 15
INSTA : @DETAIL-ARCHITECTS E : INFO@DETAIL-ARCHITECTS.COM

REV	DATE	DESCRIPTION


NOTES :

DRAWING TITLE Proposed Section G	
CLIENT Matthew Greenwood	
DRAWN BY RR	CHECKED BY RB

The Lilacs West Barnby, Whitby YO21 3SD		
PROJECT NO. 2024-084	DRAWING NO. P316	REV C
DRAWING STATUS PLANNING	SCALE 1:100 @A3	

DO NOT SCALE FROM THIS DRAWING. ALL DIMENSIONS ARE TO BE CHECKED ON SITE. ALL OMISSIONS AND DISCREPANCIES TO BE REPORTED TO THE ARCHITECT IMMEDIATELY. THIS DRAWING IS TO BE READ IN CONJUNCTION WITH ALL CONSULTANTS INFORMATION. DETAIL ARCHITECTS LTD RETAIN COPYRIGHT OF ALL INFORMATION IN THIS DRAWING

SITE KEY

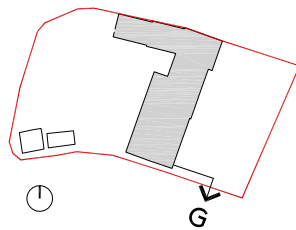


SCALE BAR



NYMNP

22/03/2024

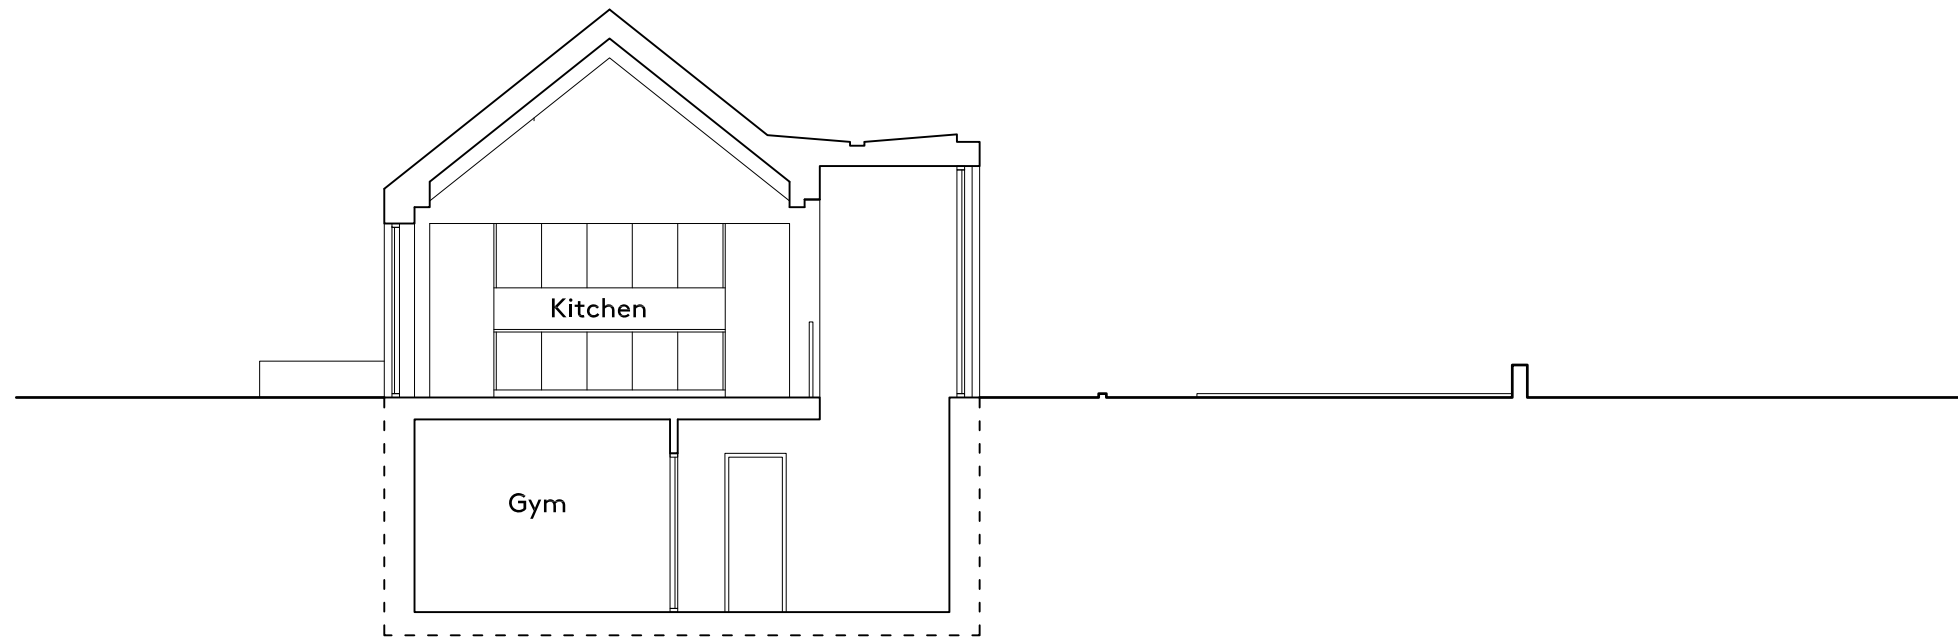

Detail Architects

WWW.DETAIL-ARCHITECTS.COM | +44 (0)115 328 13 15
INSTA : @DETAIL-ARCHITECTS E : INFO@DETAIL-ARCHITECTS.COM

REV	DATE	DESCRIPTION


NOTES :

DRAWING TITLE Proposed Section G	
CLIENT Matthew Greenwood	CHECKED BY RB
DRAWN BY RR	SCALE 1:100 @A3

DRAWING TITLE The Lilacs West Barnby, Whitby YO21 3SD		
PROJECT NO. 2024-084	DRAWING NO. P316	REV D
DRAWING STATUS PLANNING	SCALE 1:100 @A3	

DO NOT SCALE FROM THIS DRAWING. ALL DIMENSIONS ARE TO BE CHECKED ON SITE. ALL OMISSIONS AND DISCREPANCIES TO BE REPORTED TO THE ARCHITECT IMMEDIATELY. THIS DRAWING IS TO BE READ IN CONJUNCTION WITH ALL CONSULTANTS INFORMATION. DETAIL ARCHITECTS LTD RETAIN COPYRIGHT OF ALL INFORMATION IN THIS DRAWING

SITE KEY

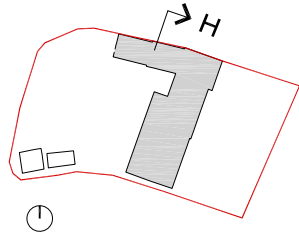

SCALE BAR



NYMNPA

22/03/2024



Master Bedroom

Detail Architects

WWW.DETAIL-ARCHITECTS.COM | +44 (0)115 328 13 15
INSTA : @DETAIL-ARCHITECTS E : INFO@DETAIL-ARCHITECTS.COM

REV	DATE	DESCRIPTION

NOTES :

DRAWING TITLE Proposed Section H	
CLIENT Matthew Greenwood	
DRAWN BY RR	CHECKED BY RB

DRAWING TITLE The Lilacs West Barnby, Whitby YO21 3SD		
PROJECT NO. 2024-084	DRAWING NO. P317	REV C
DRAWING STATUS PLANNING	SCALE 1:100 @A3	

DO NOT SCALE FROM THIS DRAWING. ALL DIMENSIONS ARE TO BE CHECKED ON SITE. ALL OMISSIONS AND DISCREPANCIES TO BE REPORTED TO THE ARCHITECT IMMEDIATELY. THIS DRAWING IS TO BE READ IN CONJUNCTION WITH ALL CONSULTANTS INFORMATION. DETAIL ARCHITECTS LTD RETAIN COPYRIGHT OF ALL INFORMATION IN THIS DRAWING

