


Location Plan

Site Address: Prospect House Farm, Suffield Hill, Hay Lane, Scalby, Scarborough, YO13 0BH


Date Produced: 26-Mar-2024

Scale: 1:1250 @A4

NYMNPA
27/03/2024

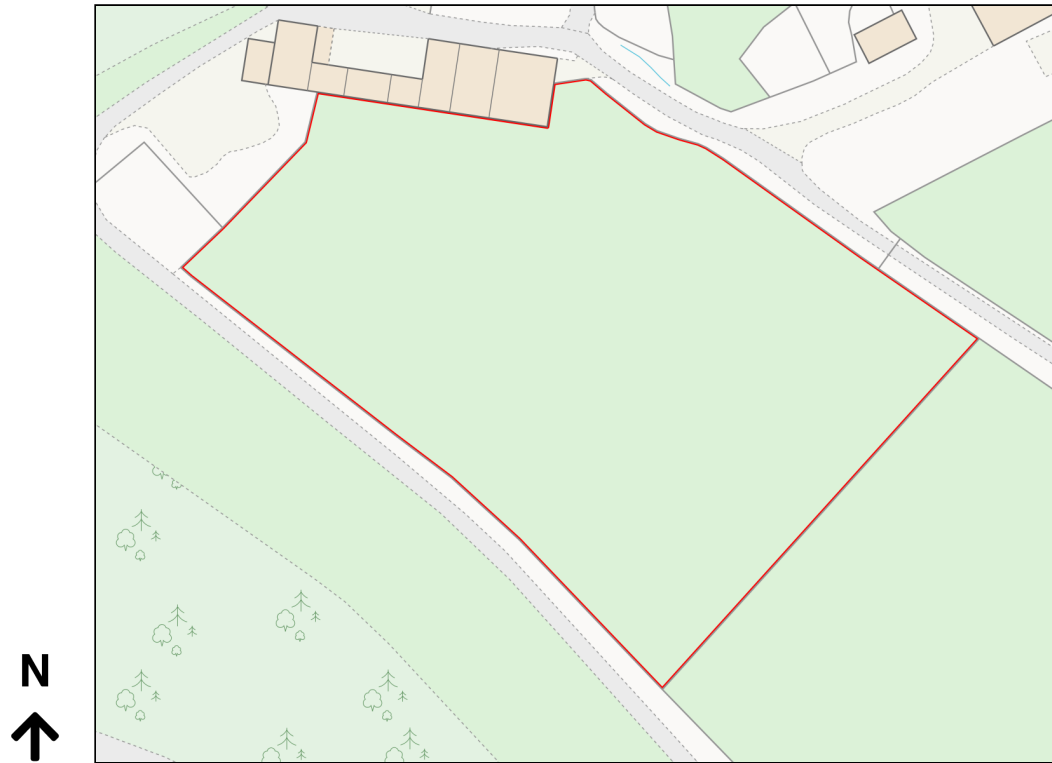

Planning Portal Reference: PP-12923322v1

 

pect House Farm

GARDEN

Track

GARDEN

FARM BUILDING

FARM BUILDING

FARM BUILDING

PADDOCK 0.67 Ha

NYMNPA
27/03/2024

SITE
PROSPECT HOUSE FARM
YO13 0BH


DRAWING TITLE
SITE PLAN
EXISTING

SCALE
1:500 @ A3

DRAWING No.
PHF-CT-110

DATE
23/03/24

REVISION	-
----------	---

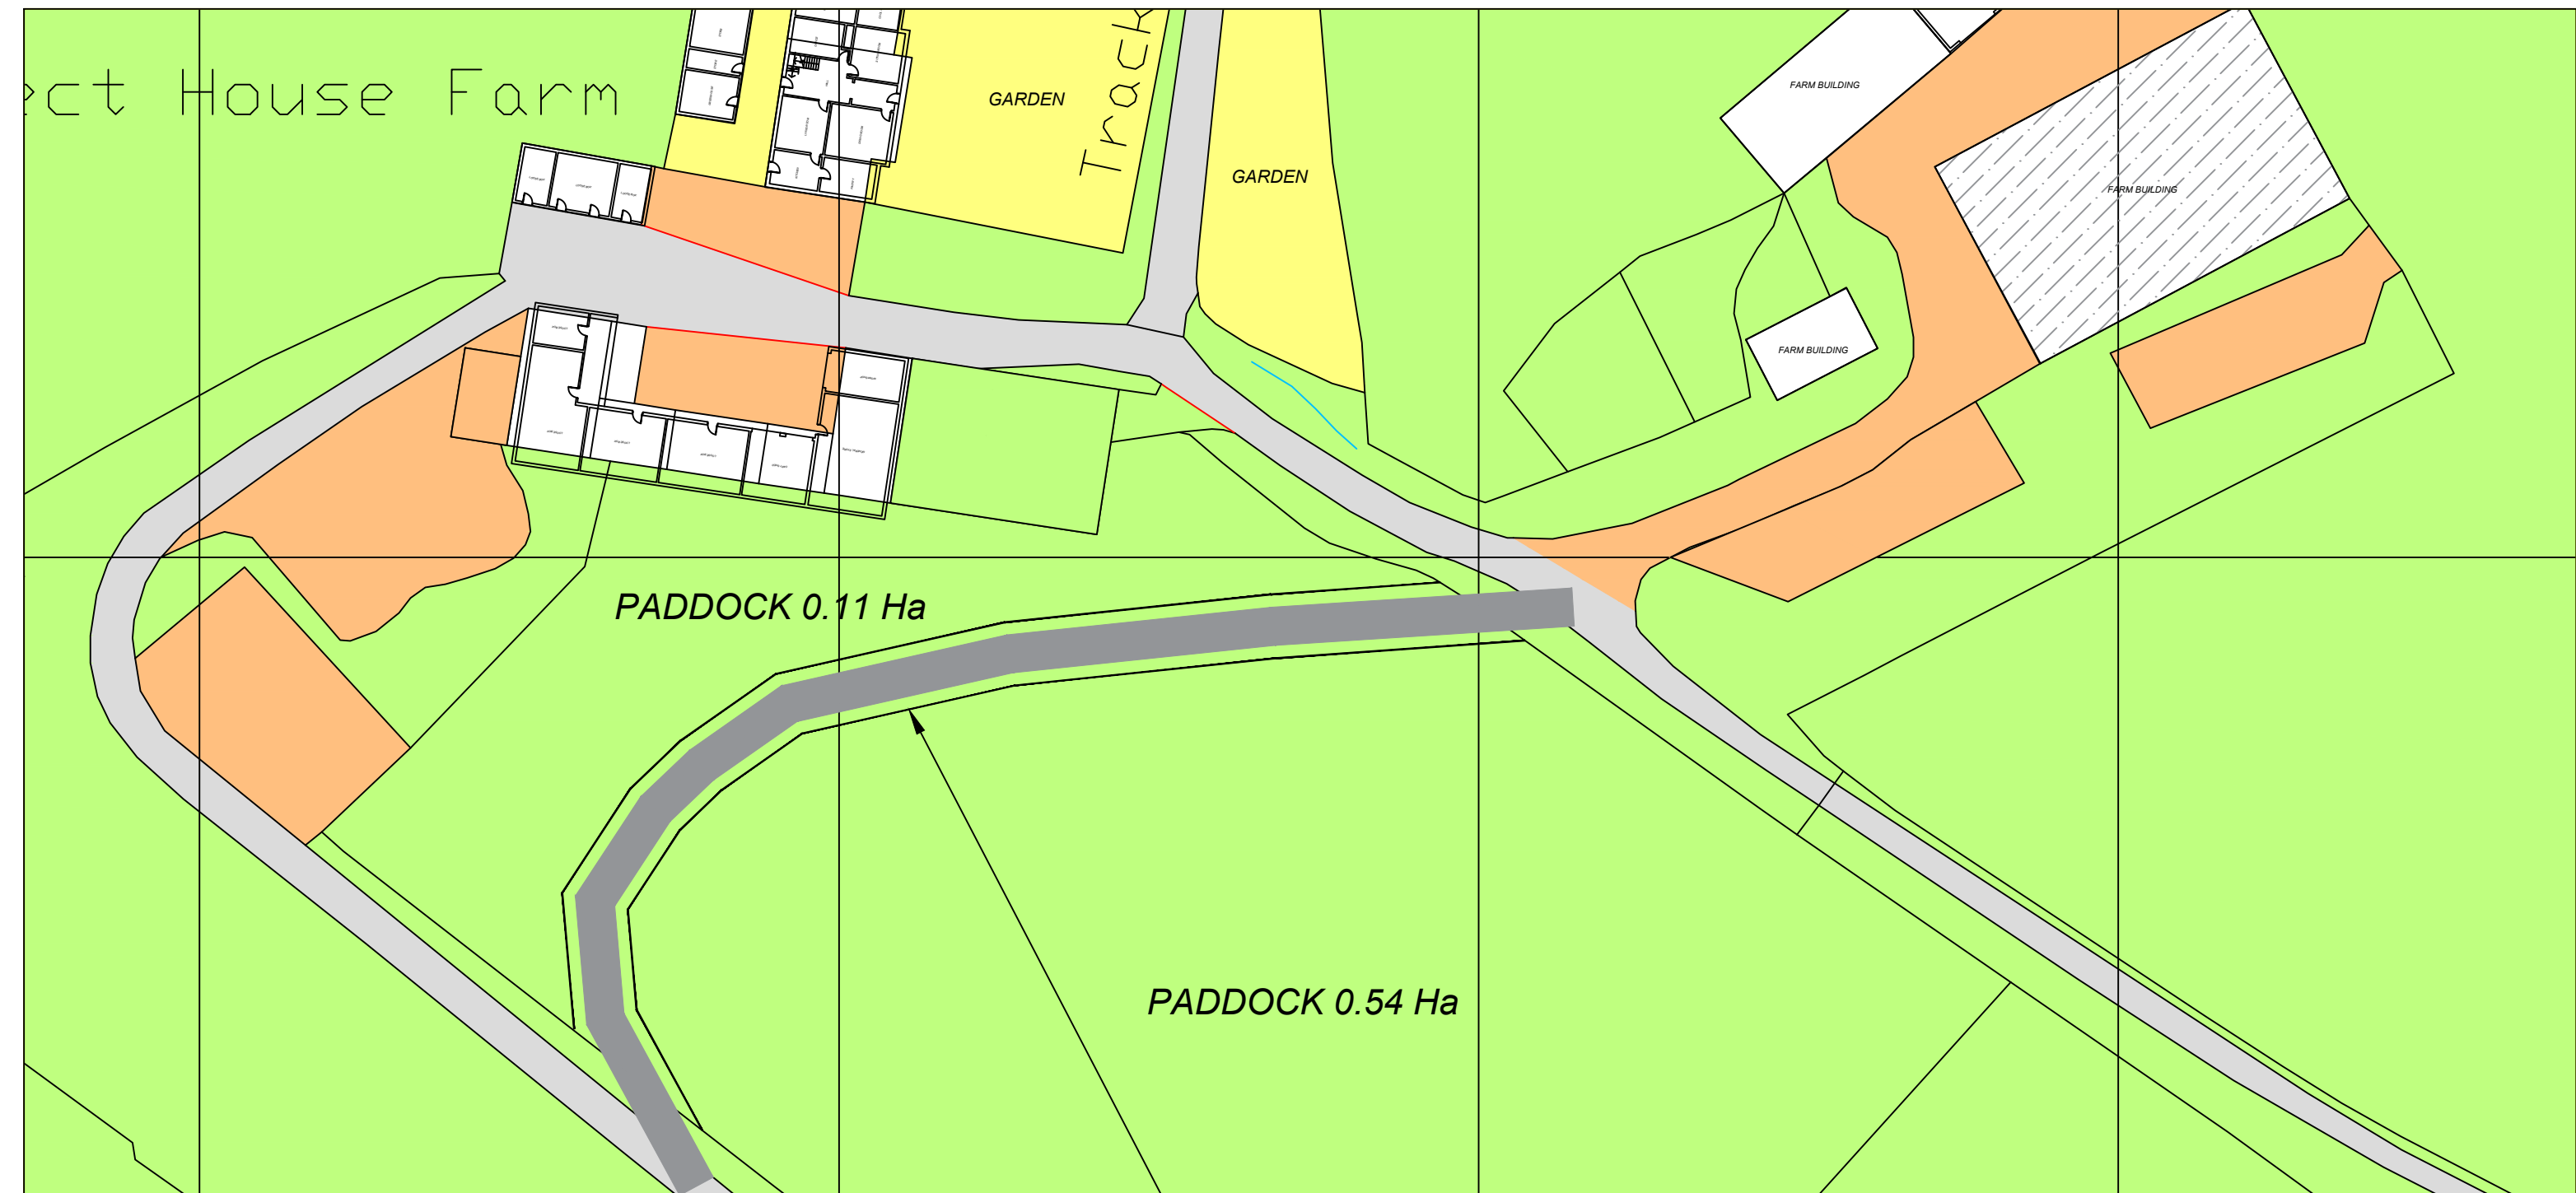

NYMNP
 27/03/2024

SITE	
PROSPECT HOUSE FARM YO13 0BH	
DRAWING TITLE	
SITE PLAN PROPOSED	
SCALE	
1:500 @ A3	
DRAWING No.	
PHF-CT-110	
DATE	REVISION
23/03/24	-