

# Mark Tabert RIBA

Chartered Architect

22 Broadway West  
York  
YO10 4JJ

Ref. 1114/MJT

Date

11<sup>th</sup> April 2024

Miss Emily Jackson  
North York Moor  
National Park Authority  
The Old Vicarage  
Bondgate  
Helmsley  
York  
YO62 5BP



Dear Miss Jackson


RAW : Beacon Hill Farm – Ref NYM/2023/0844

Please find enclosed one copy of revised drawing 1114/10c showing window/door pattern on rear elevation of outbuildings as requested in your email dated 10<sup>th</sup> April 2024.


Yours sincerely

Mark Tabert  
Encl.  
c.c. Mr and Mrs J Helliwell




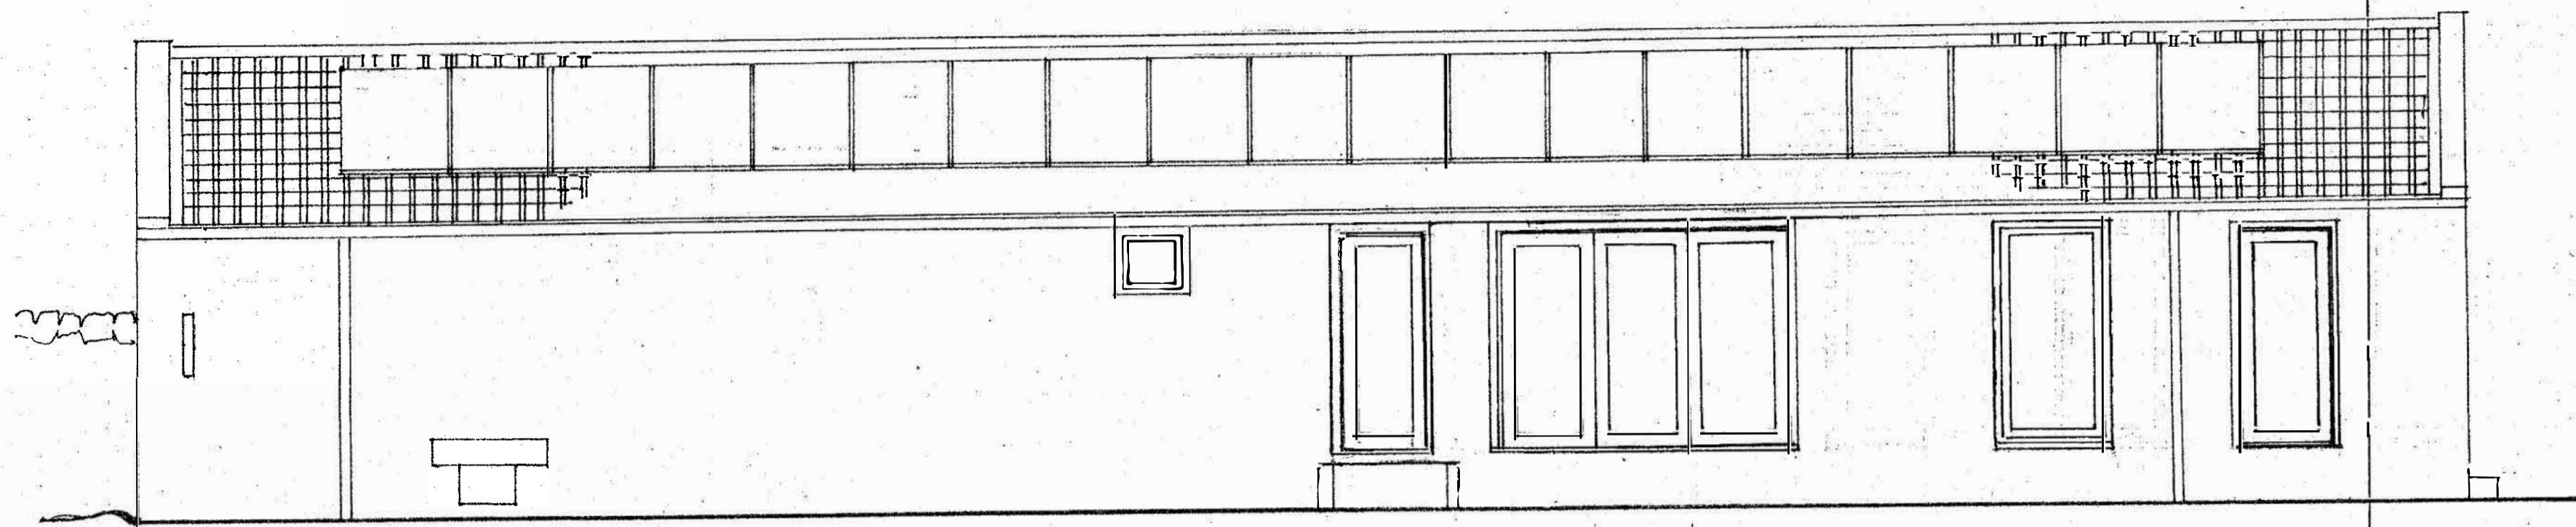


Back Elevation

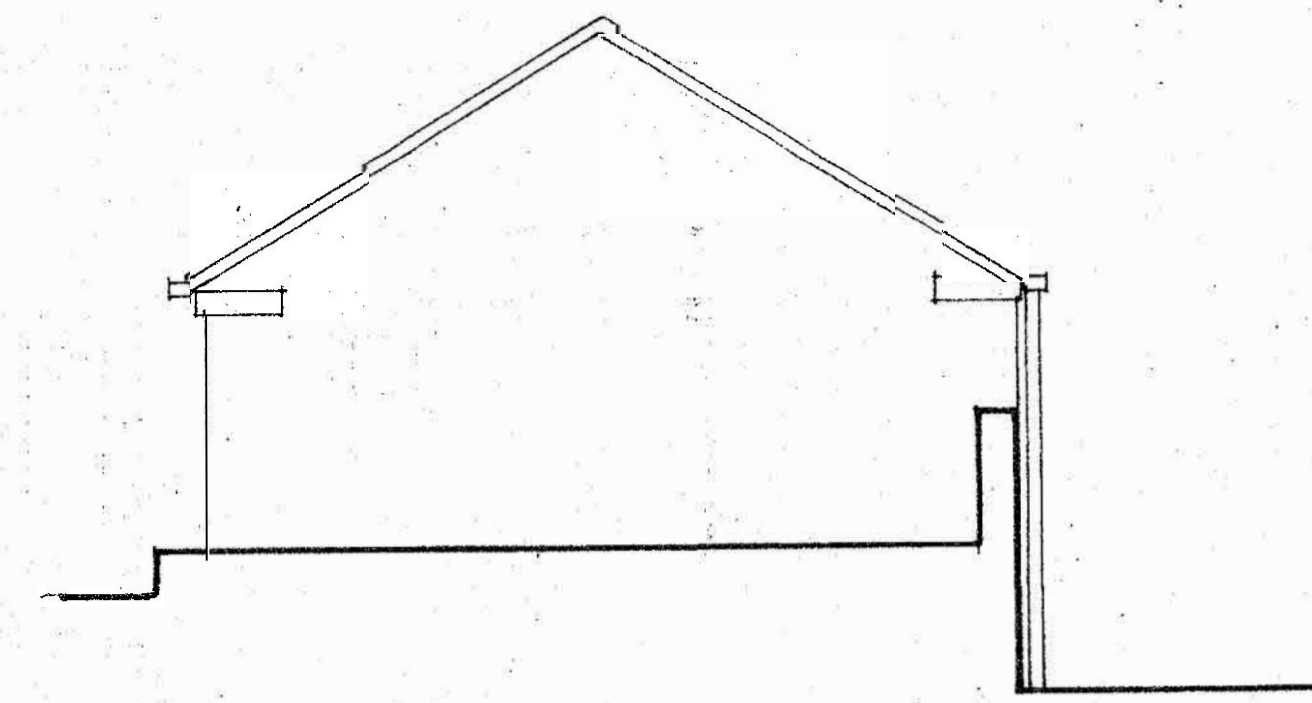


Side Elevation

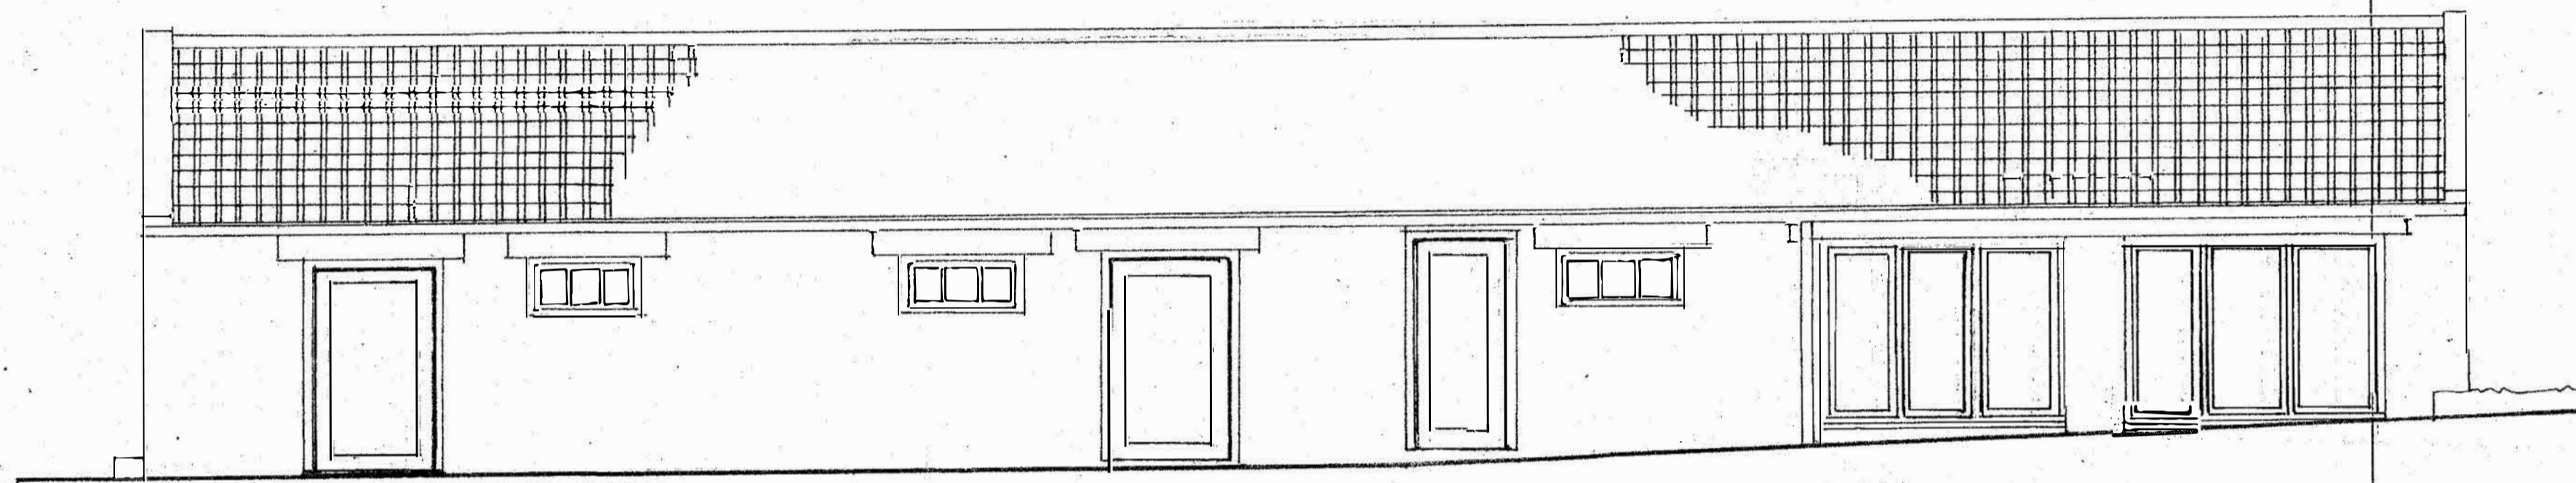

Front Elevation

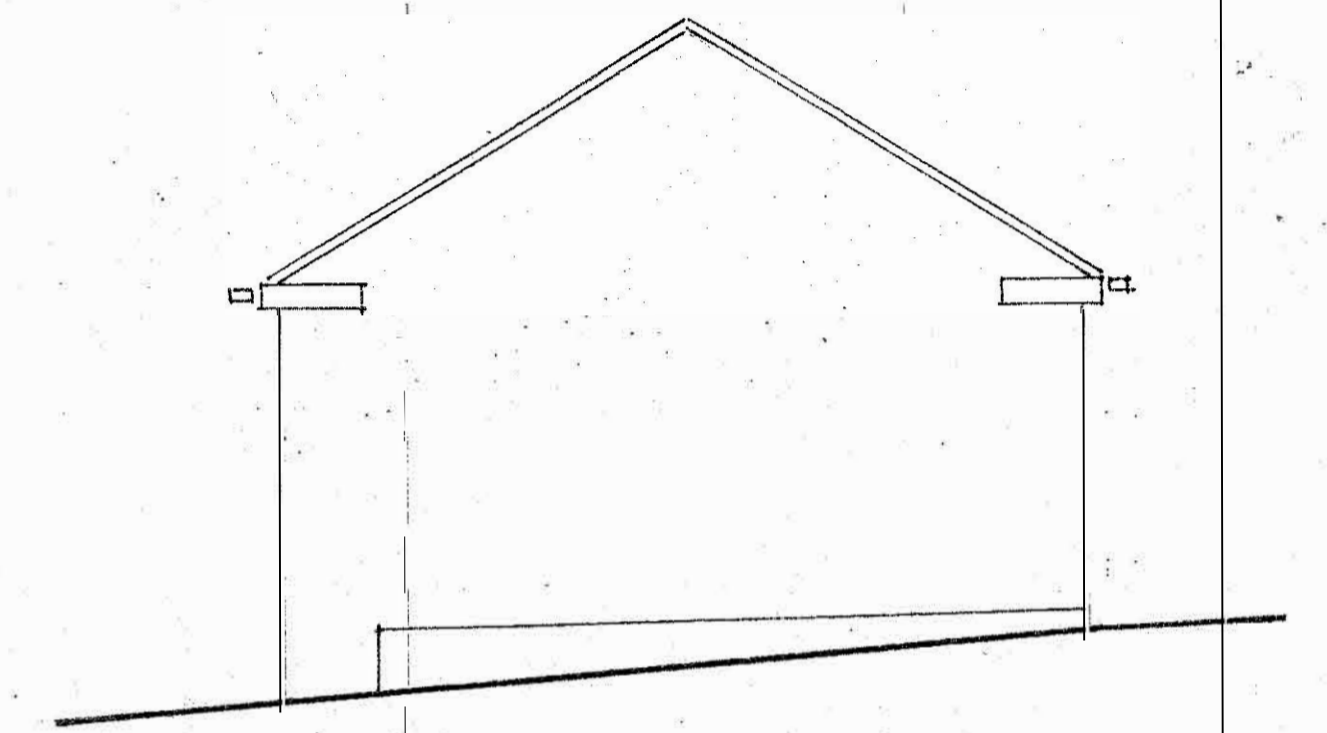

Side Elevation

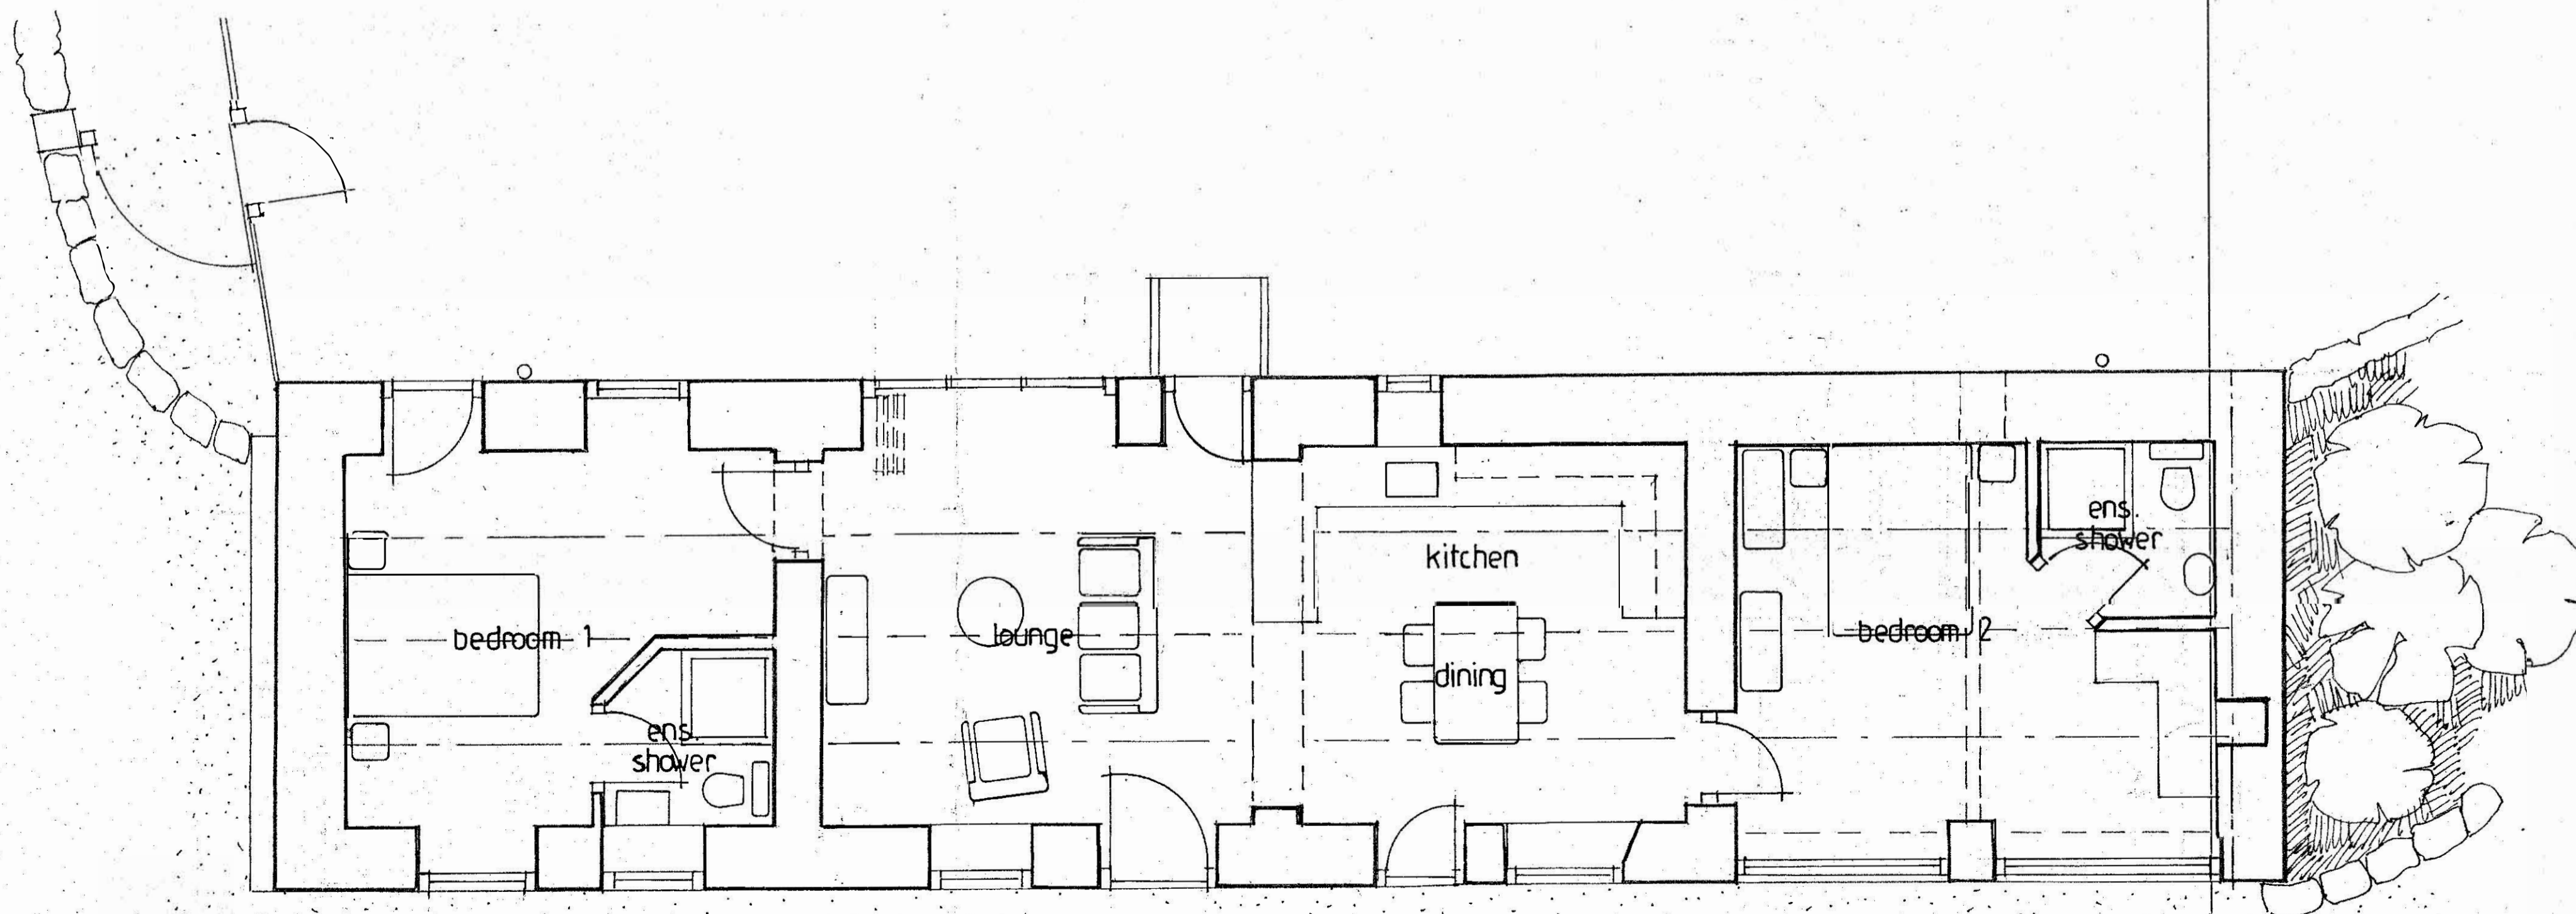

Ground Floor

Revisions

clients Mr & Mrs J Helliwell	
job Proposed Alterations Beacon Hill Farm, Raw	
drawing Outbuildings As Proposed	
scale 1: 50	date Mar 2024
drg no 1114/10c	drawn by MJT
Mark Tobert RIBA Chartered Architect 22 Broadway West, York, YO10 4JJ 019041 620127	
<b>MT</b>	