

Do not scale from this drawing, only figured dimensions are to be taken from this drawing.  
 The contractor must verify all dimensions on site before commencing any work or shop drawings.  
 The contractor must report any discrepancies before commencing work. If this drawing exceeds the quantities taken in any way, the technician is to be informed before work is initiated.  
 Work within the construction (design and management) regulations 2015 is not to start until a health & safety plan has been produced. This drawing is copyright and must not be reproduced without consent of BHD Design Ltd.  
**CDM Regulations**  
 Contractor must not start without 'Pre Construction Information' from Principle Designer. If unsure contact BHD.  
 Contractor must agree the 'Principle Contractor' roll with the client prior to commencement of the works.  
 Ensure if required under CDM2015 regulations that the project is notified to the HSE.

**NYMNP**  
 24/04/2024

AMENDED


Drawings for planning and client consideration only





**Front Elevation ( South-East)**  
 Scale 1:50



**Side Elevation (South -West)**  
 Scale 1:50

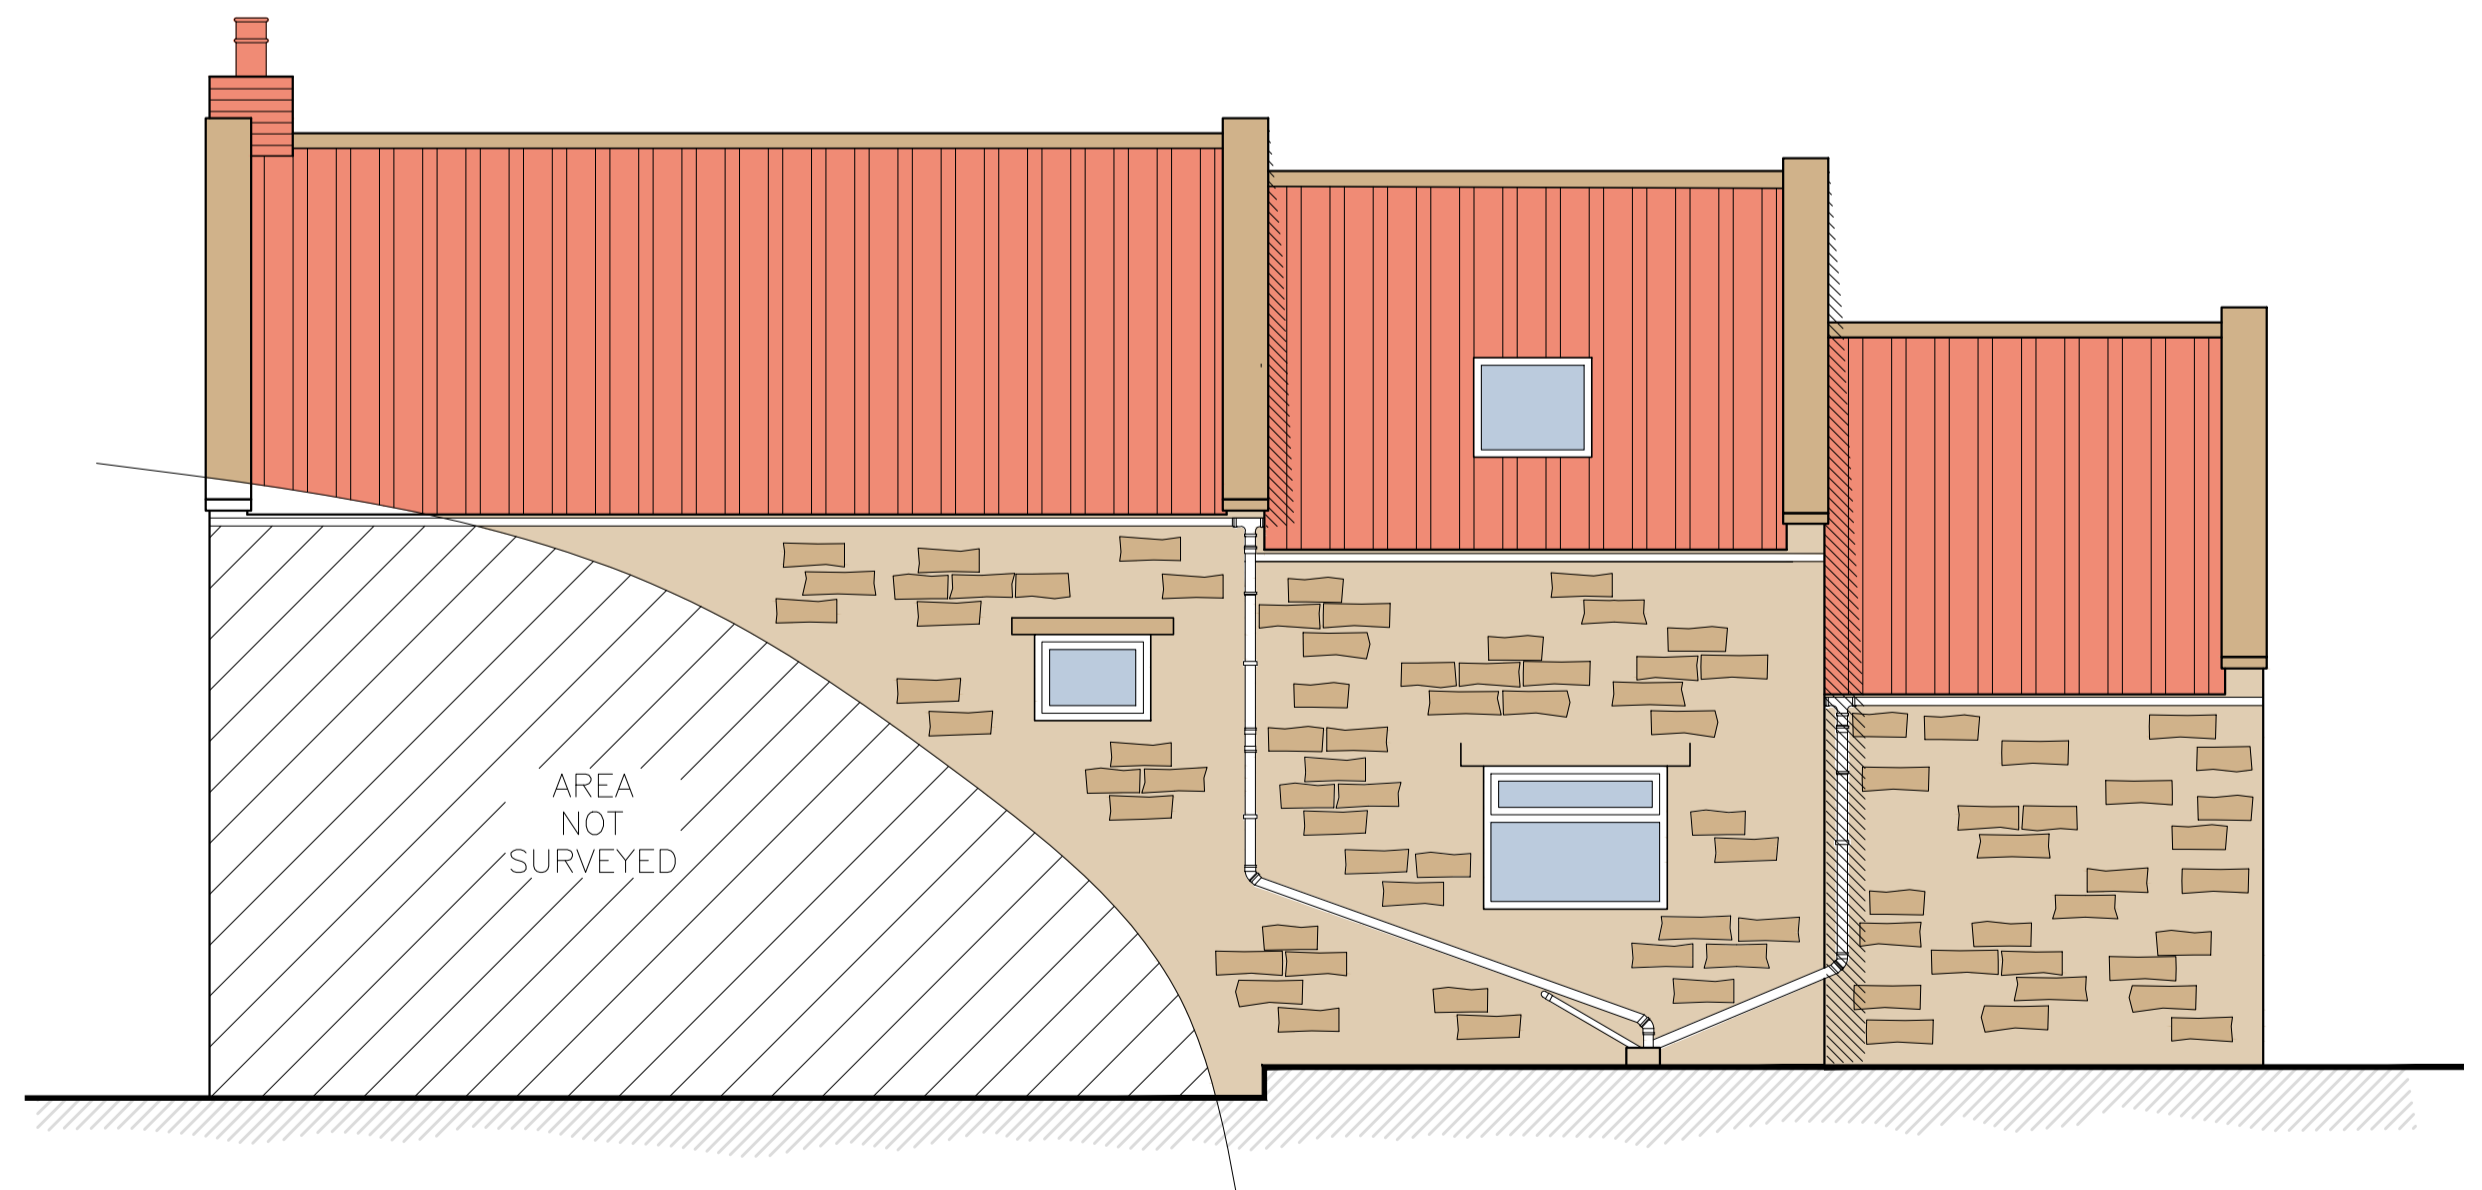

**Rear Elevation (North-West)**  
 Scale 1:50

 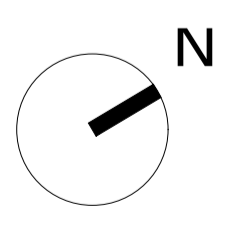

E	24/04/24	CE	Dormer height
D	19/03/24	CE	Minor amends
C	12/02/24	CE	Minor amends
B	25.09.23	MK	Proposal revised
A	14.09.23	MK	First issue

REV	DATE	BY	AMENDMENT
-----	------	----	-----------

**BHD Design Ltd**  
 Airy Hill Manor  
 Whitby  
 North Yorks  
 YO21 1QB  
 Tel: 01947604871  
 E: enquiries@bhddesign.co.uk

CLIENT: Phil and Jayne Dalton

PROJECT: Cheyne Cottage,  
 Raw, Whitby YO22 4PP

Drawing: Proposed Elevations

DRAWING STATUS: Preliminary

DRAWN: Marie Kay	CHECKED: Neil Duffield
------------------	------------------------

SCALE @ SIZE: 1:50 @ A1	DATE: 14.09.2023
-------------------------	------------------

DRAWING No: D12573-06	REV: E
-----------------------	--------