

PLANNING APPLICATION



LOCATION PLAN Scale 1:1250

READ IN CONJUNCTION WITH DRAWING 240276/02

Produced on 18 March 2024 from the Ordnance Survey National Geographic Database and incorporating surveyed revision available at this date.
This map shows the area bounded by 498586 496323,498786 496323,498786 496523,498586 496523,498586 496323
Crown copyright and database rights 2024 OS 100054135. Supplied by copla ltd trading as UKPlanningMaps.com a licensed Ordnance Survey partner (OS 100054135).
Data licence expires 18 March 2025. Unique plan reference: v4e//1074744/1447215



Thompson Agriculture

Project
PROPOSED HAY SHED AT LINGLANDS FARM, GOWLAND LANE,
CLOUGHTON, SCARBOROUGH, YO13 0DU.

Title
PLANNING APPLICATION


Drawn By
Nick Brazier

Date
MARCH 2024


Scale
AS SHOWN

Drawing Number
240276/01

PLANNING APPLICATION

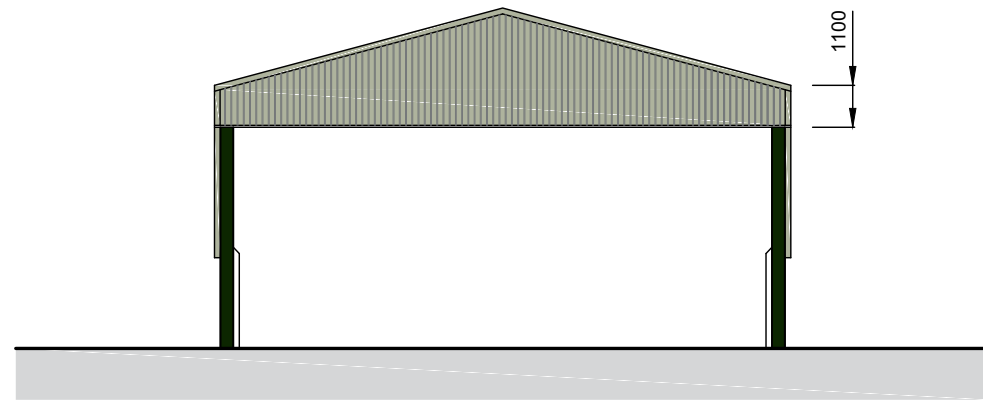

1 Front Elevation
Scale 1: 200

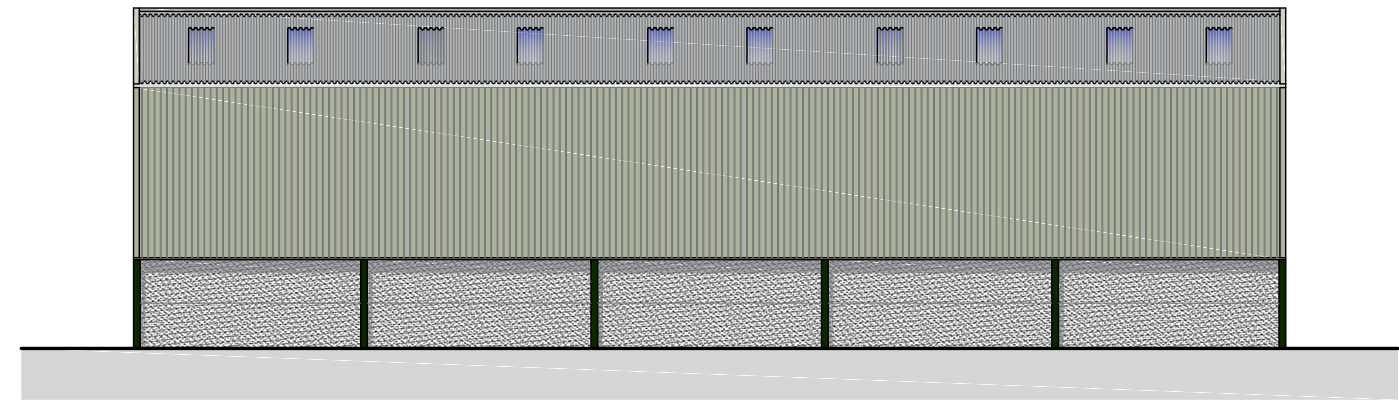

2 Side Elevation
Scale 1: 200

GENERAL

Roof

Anthracite Fibre Cement Roof Sheets


Sides & Cladding

0.5 wall plastisol coated cladding on two long sides and one gable down to 2400mm high panel and at door gable to clad down 1100mm below eaves height.


Rainwater Goods

Stormflow 200mm black plastic guttering with 160mm downpipes. To be drained to watercourse.

READ IN CONJUNCTION WITH DRAWING 240276/01

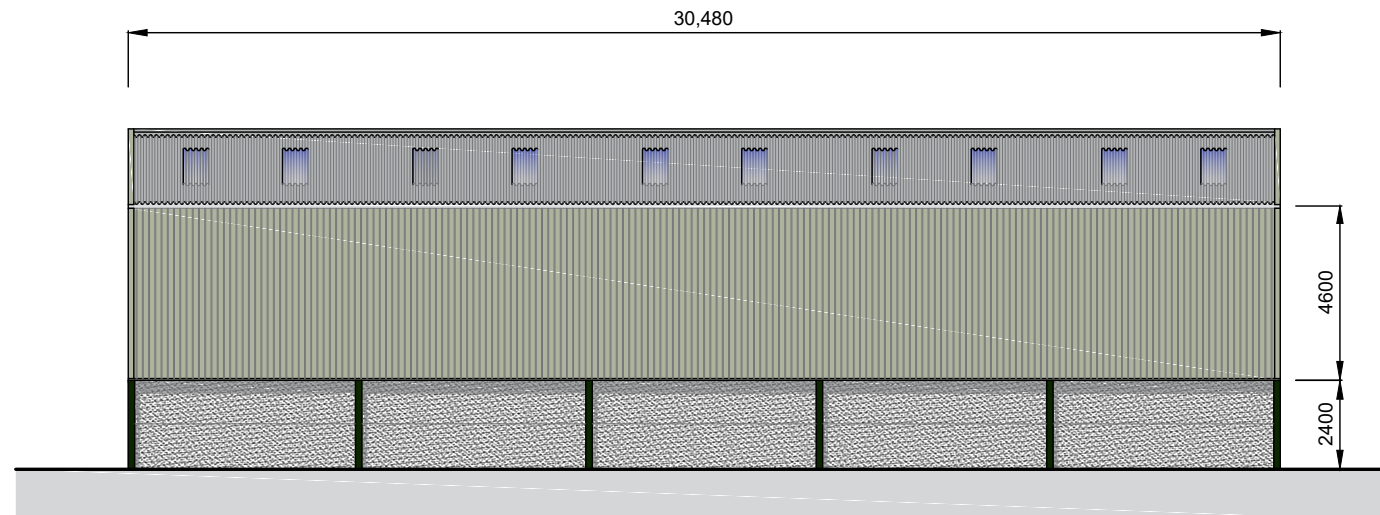

4 Side Elevation
Scale 1: 200

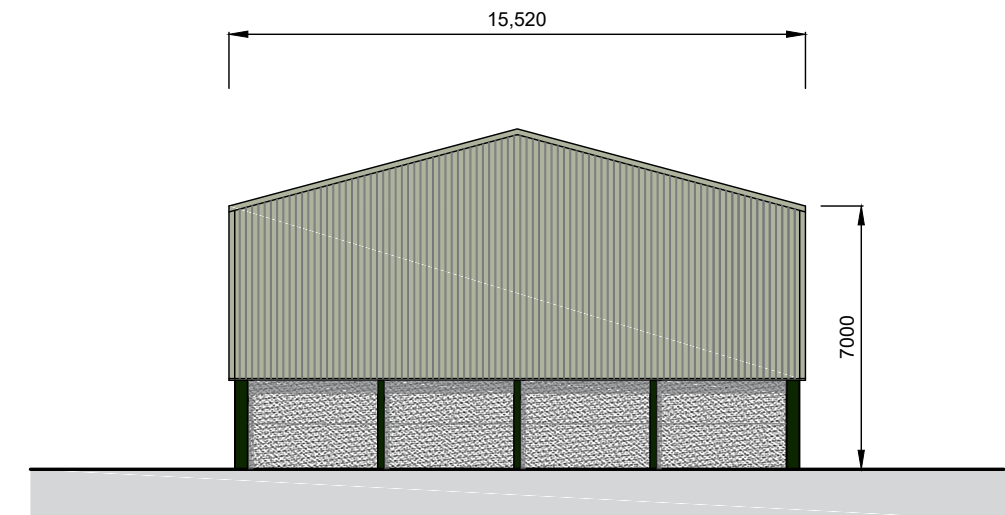

3 Rear Elevation
Scale 1: 200

NYMNPA
17/04/2024

Thompson Agriculture

Project PROPOSED HAY SHED AT LINGLANDS FARM, GOWLAND LANE, CLOUGHTON, SCARBOROUGH, YO13 0DU.		
Title PLANNING APPLICATION	Drawn By Nick Brazier	
Date MARCH 2024	Scale AS SHOWN	Drawing Number 240276/02