


PROPOSED FRONT ELEVATION @1:100 SCALE


PROPOSED SIDE ELEVATION

PROPOSED REAR ELEVATION

PROPOSED SIDE ELEVATION

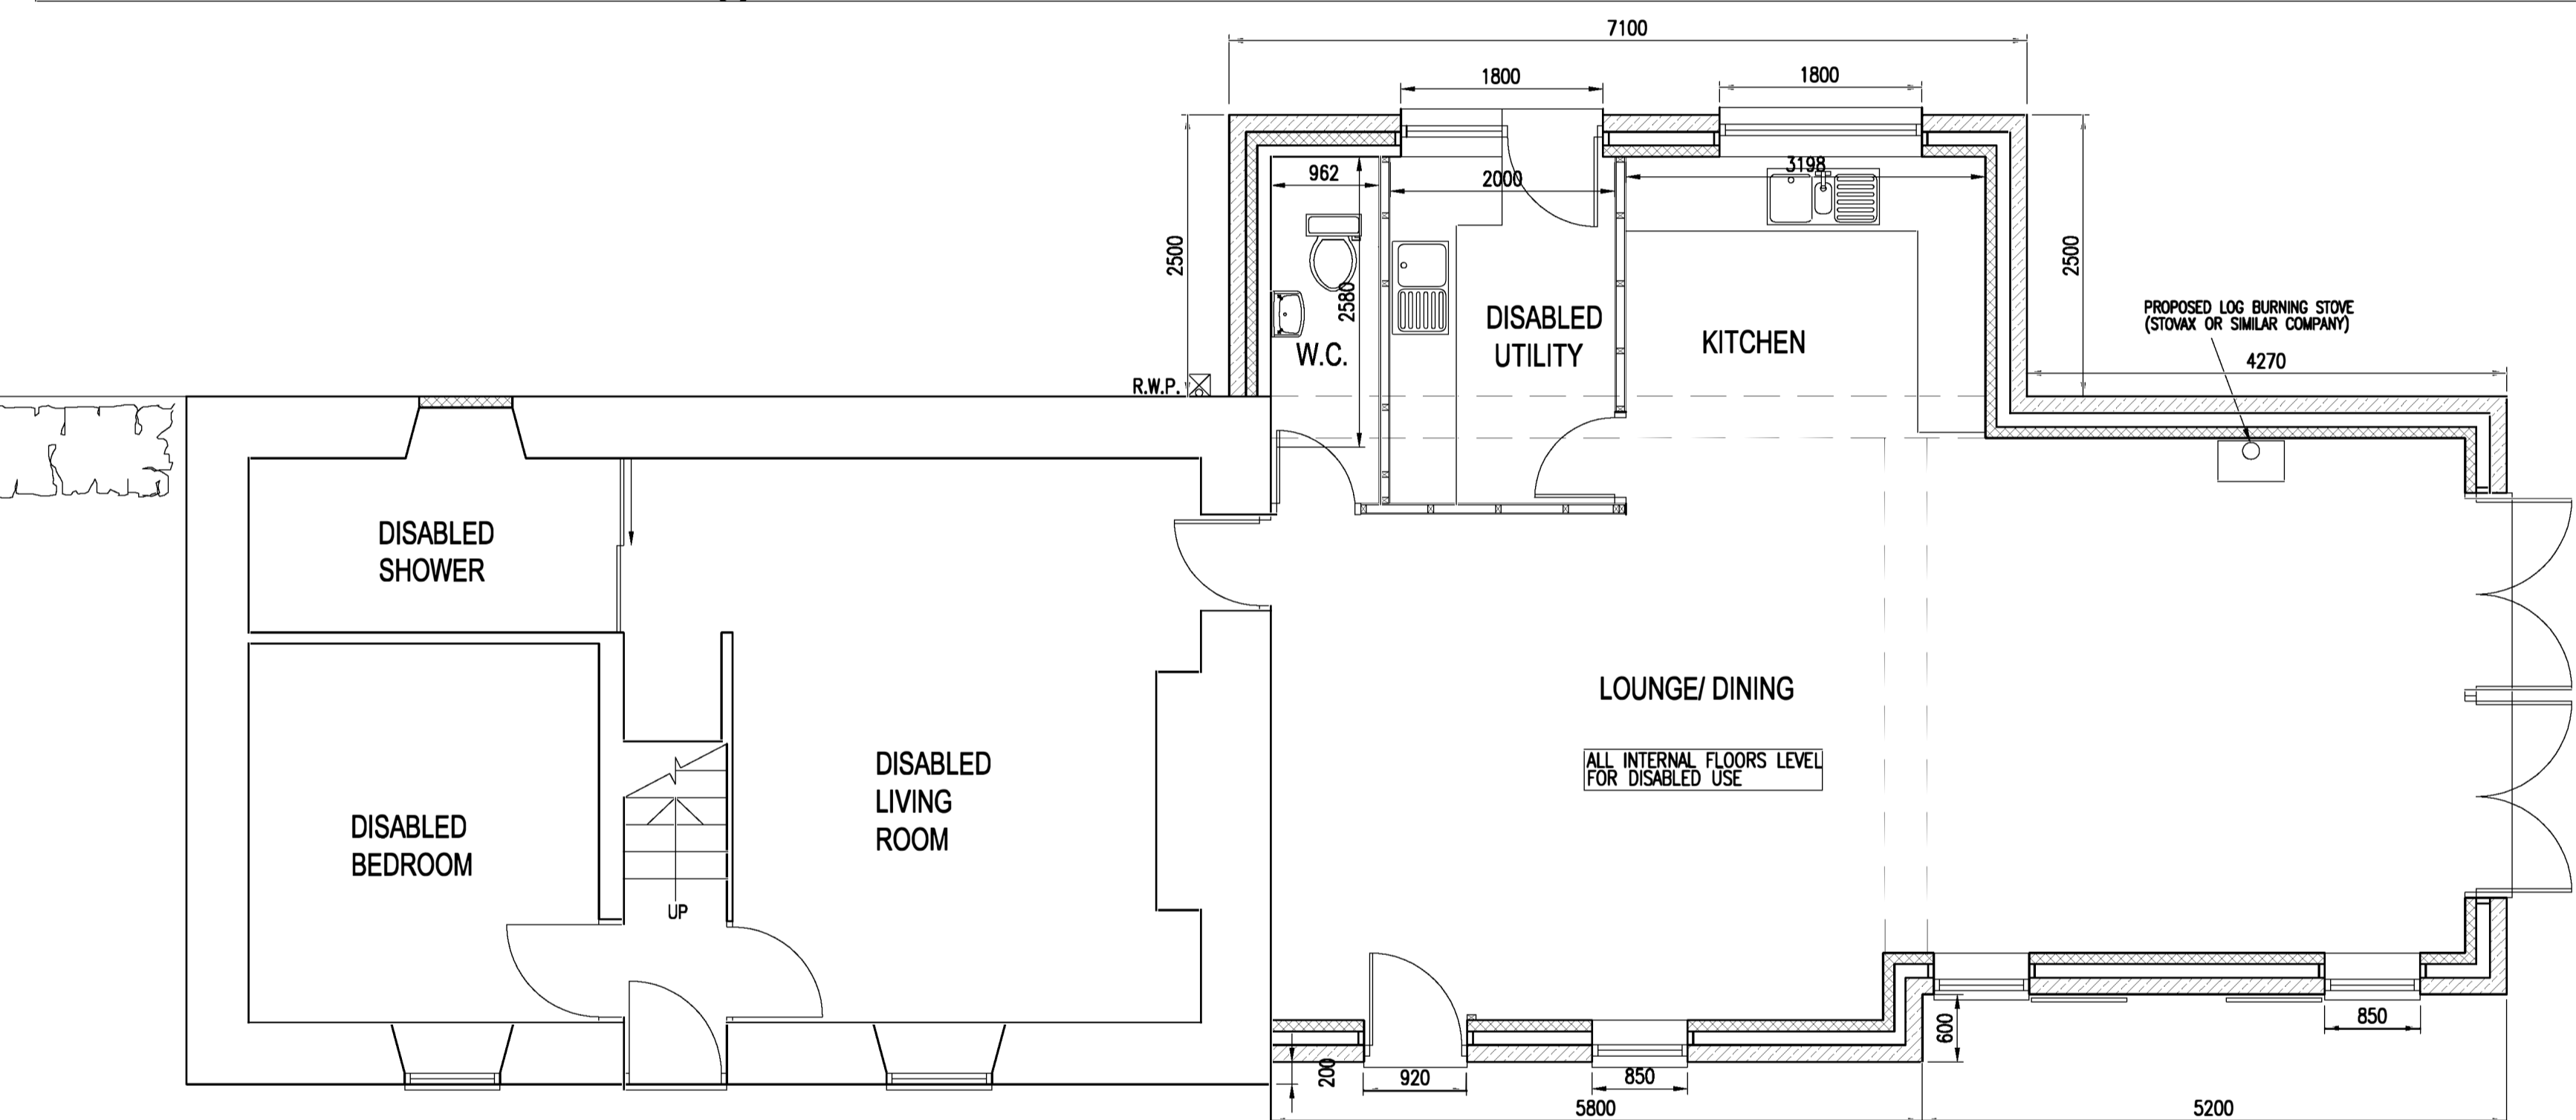

PROPOSED GROUND FLOOR PLAN @1:50 SCALE

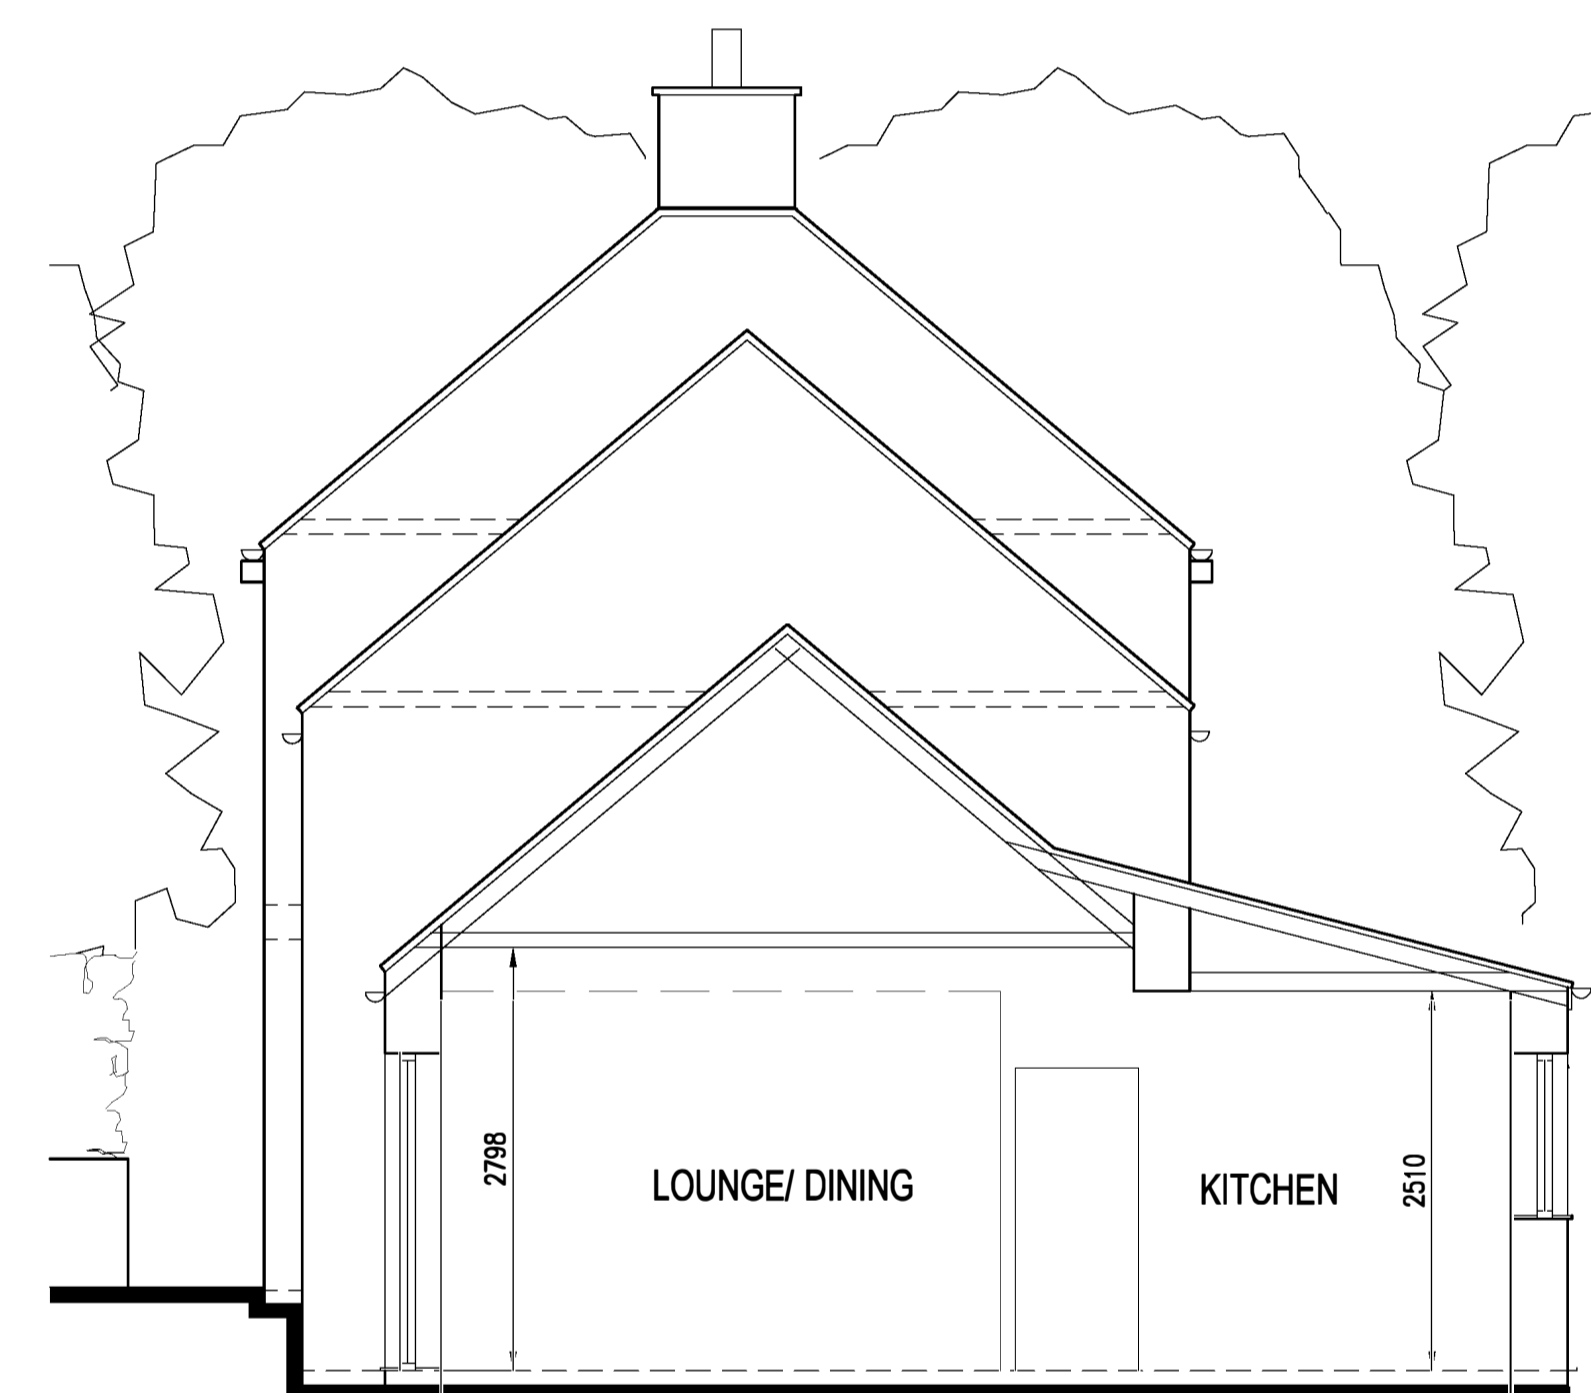


SECTION

AMENDED

**NYMNP**

17/05/2024

REV	DATE	BY	AMENDMENT	CHKD	APVD
H	16/05/24	I.W.	REAR ROOF ALTERED	G.R.H.	
G	17/04/24	I.W.	REVISED TO SUIT CLIENT	G.R.H.	
F	28/03/24	I.W.	REVISED TO SUIT CLIENT	G.R.H.	
E	18/01/24	I.W.	REVISED TO SUIT CLIENT	G.R.H.	
D	02/10/23	I.W.	REVISED TO SUIT PLANNING	G.R.H.	
C	20/09/23	I.W.	REVISED TO SUIT PLANNING	G.R.H.	
B	11/08/23	I.W.	REVISED TO SUIT CLIENT	G.R.H.	
A	24/07/23	I.W.	REVISED TO SUIT CLIENT	G.R.H.	
O	20/03/23		ISSUED FOR APPROVAL	GRH	

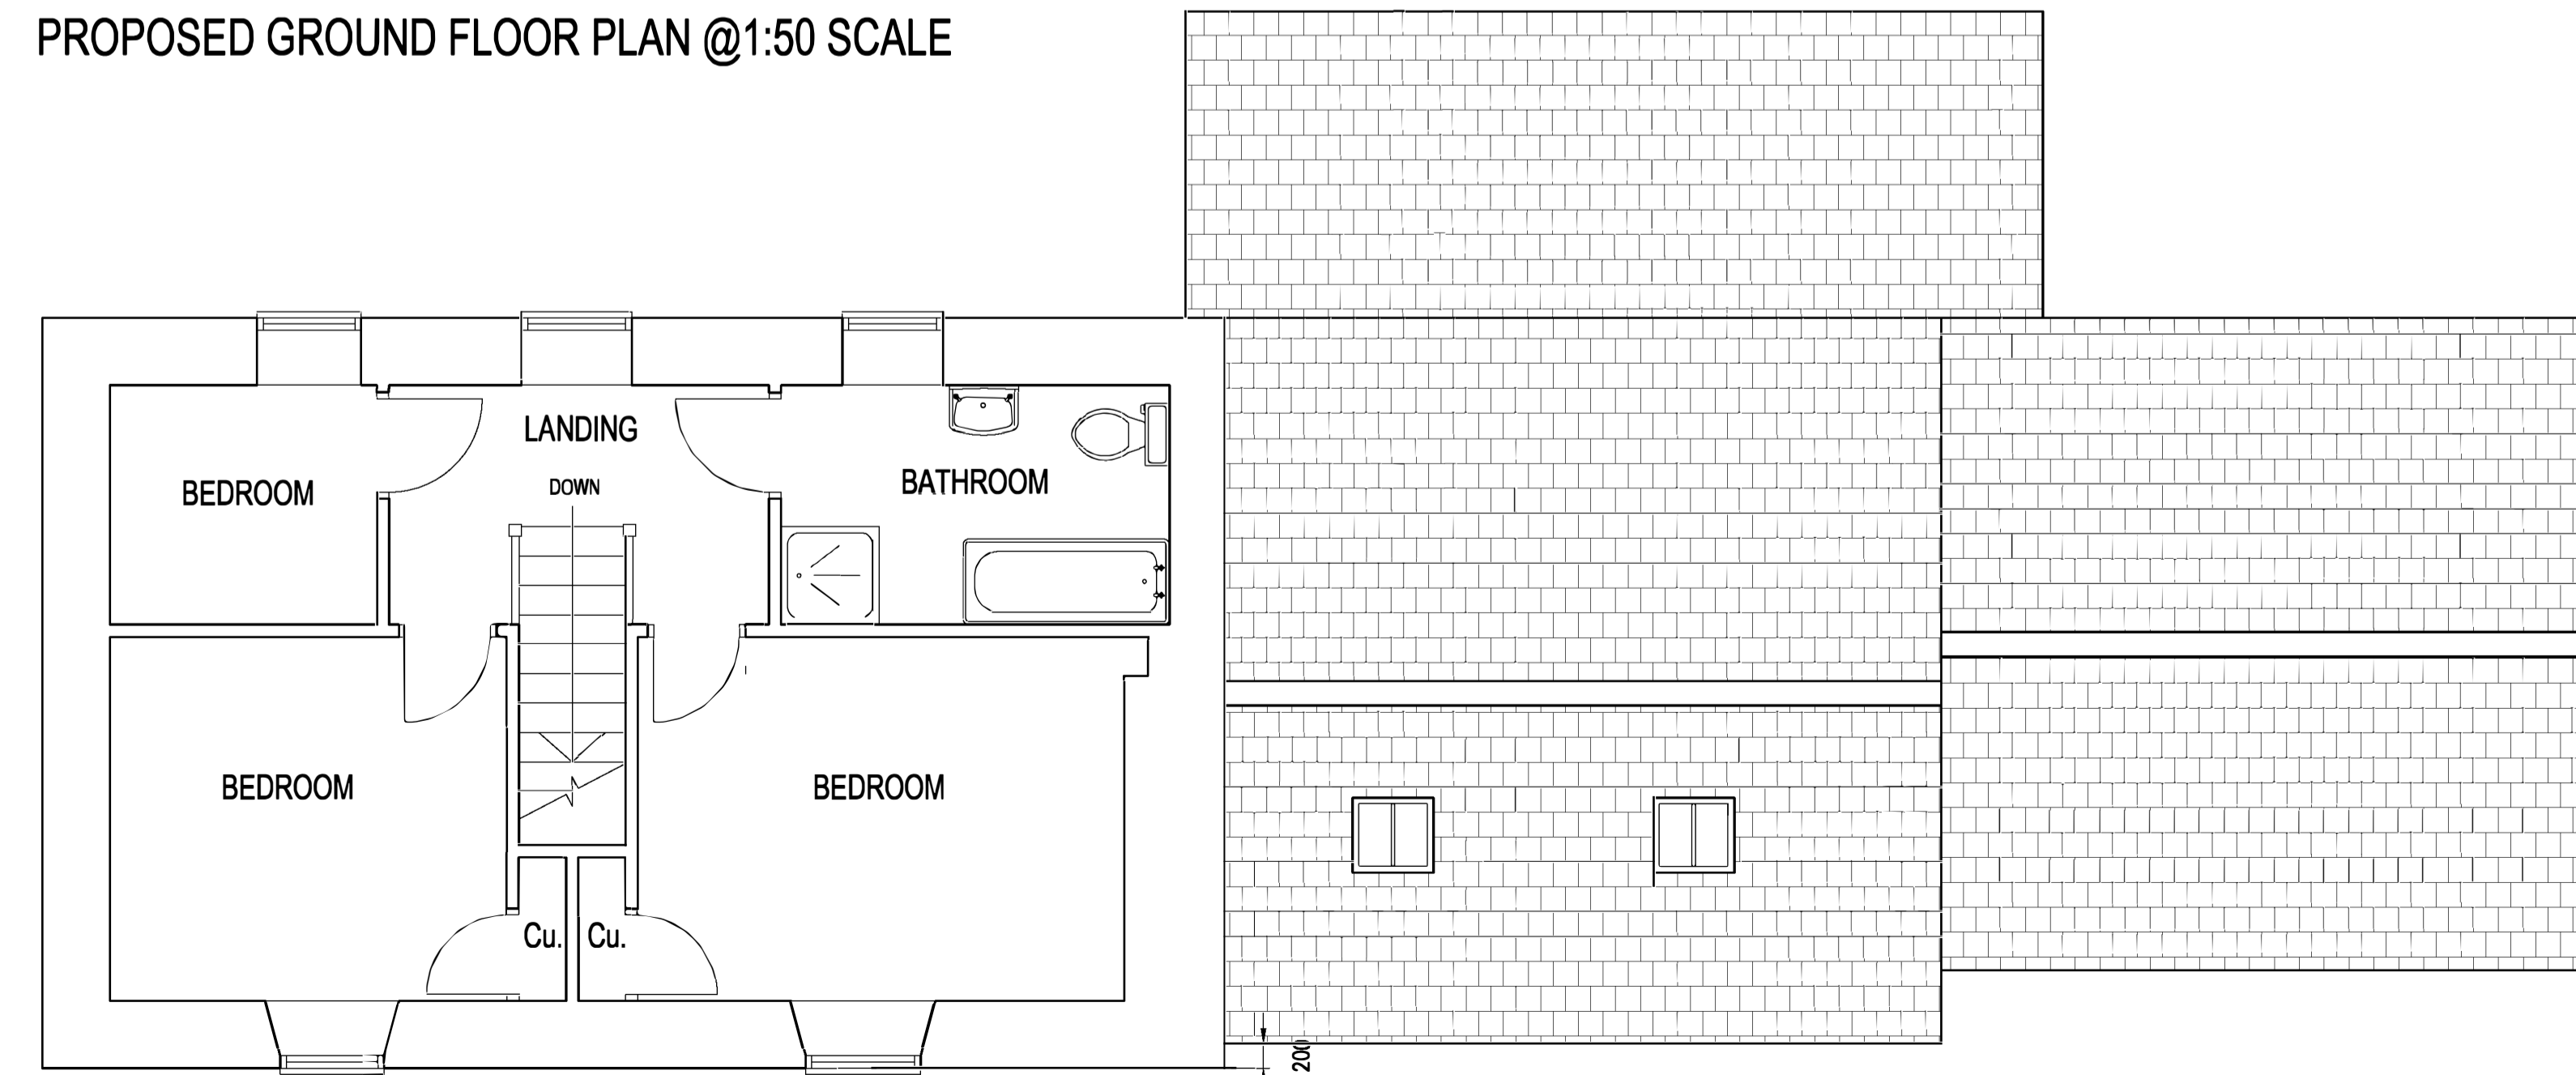

PROPOSED FIRST FLOOR PLAN

**G.R. HENDERSON ARCH. DESIGN**  
 ARCHITECTURAL DESIGN CONSULTANT  
 20 CONWAY ROAD, REDCAR, CLEVELAND, TS10 2EN  
 TEL: 01642 278640 FAX: 01642 278640

CLIENT:  
**EAST END FARM EAST END, EGTON, WHITBY, YO21 1UF**

PROJECT:  
**PROPOSED EXTENSION TO FARM**

TITLE:  
**PROPOSED PLANS AND ELEVATIONS**

DRAWN: IAN WEBER	CHECKED:	APPROVED:
SCALE & SIZE: 1:50, 1:100 @ A1	DATE: 20/03/23	DRAWING STATUS: ISSUED FOR APPROVAL
DRAWING No: 02	REV: H	