
Ref. 1114/MJT Date 20th May 2024

Miss Emily Jackson
North York Moor
National Park Authority
The Old Vicarage
Bondgate
Helmsley
York
YO62 5BP



Dear Emily

RAW : Beacon Hill Farm – Ref NYM/2023/0844


Please find enclosed one copy of revised drawing 1114/12c showing correct position of heat pump as promised.

The heat pump is out of site.

I look forward to hearing from you in due course.

Yours sincerely

Mark Tabert
Encl.
c.c. Mr and Mrs J Helliwell

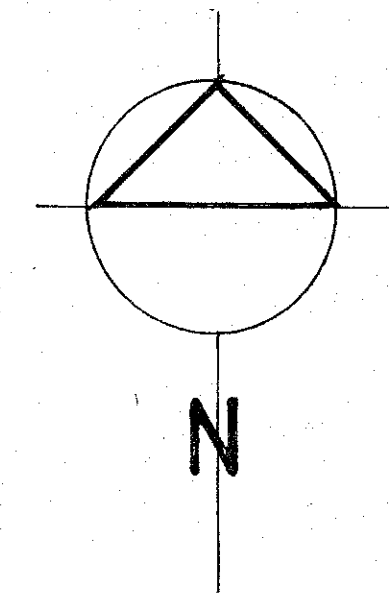

Raw Farm

Laburnum
Cottage

Beacon Hill Farm

main house

boundary

outbuilding

proposed shed

drive


Block Plan
Beacon Hill Farm
Raw

Scale 1:200
Dwg No 1114/B1d
Oct 2023


Mark Tabert RIBA

AMENDED


NYMNP
21/05/2024

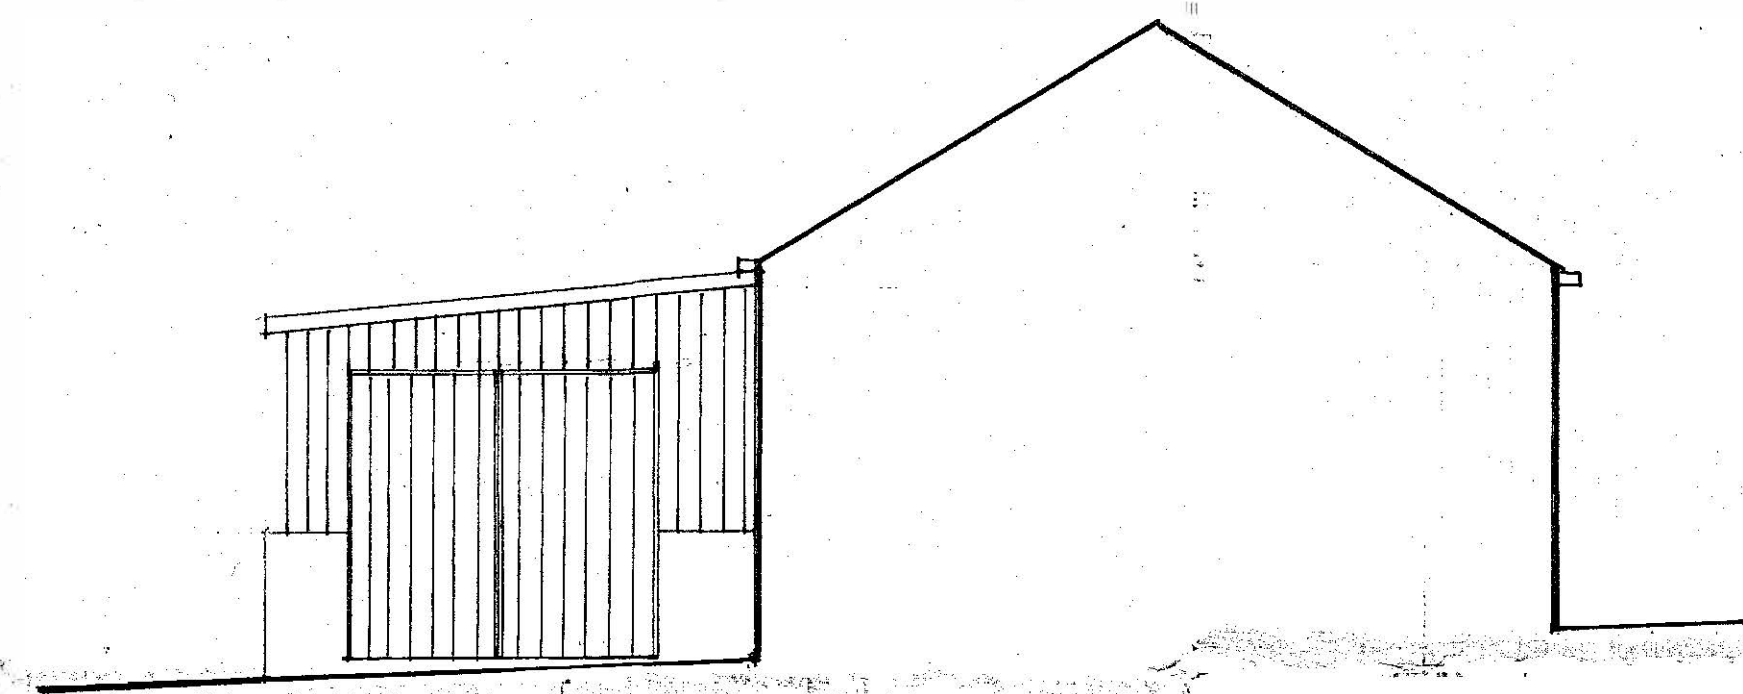


Front Elevation - north east

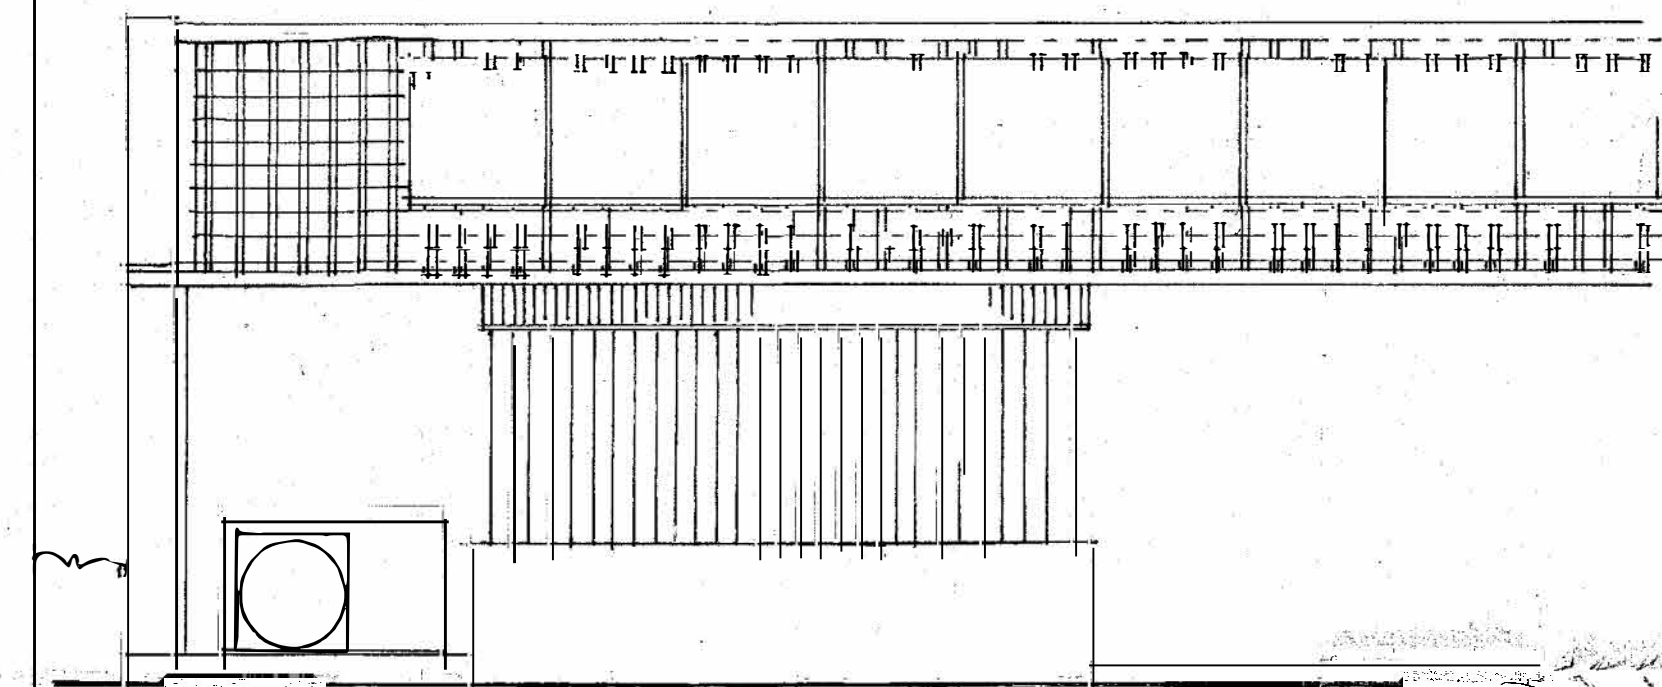

Side Elevation - south east

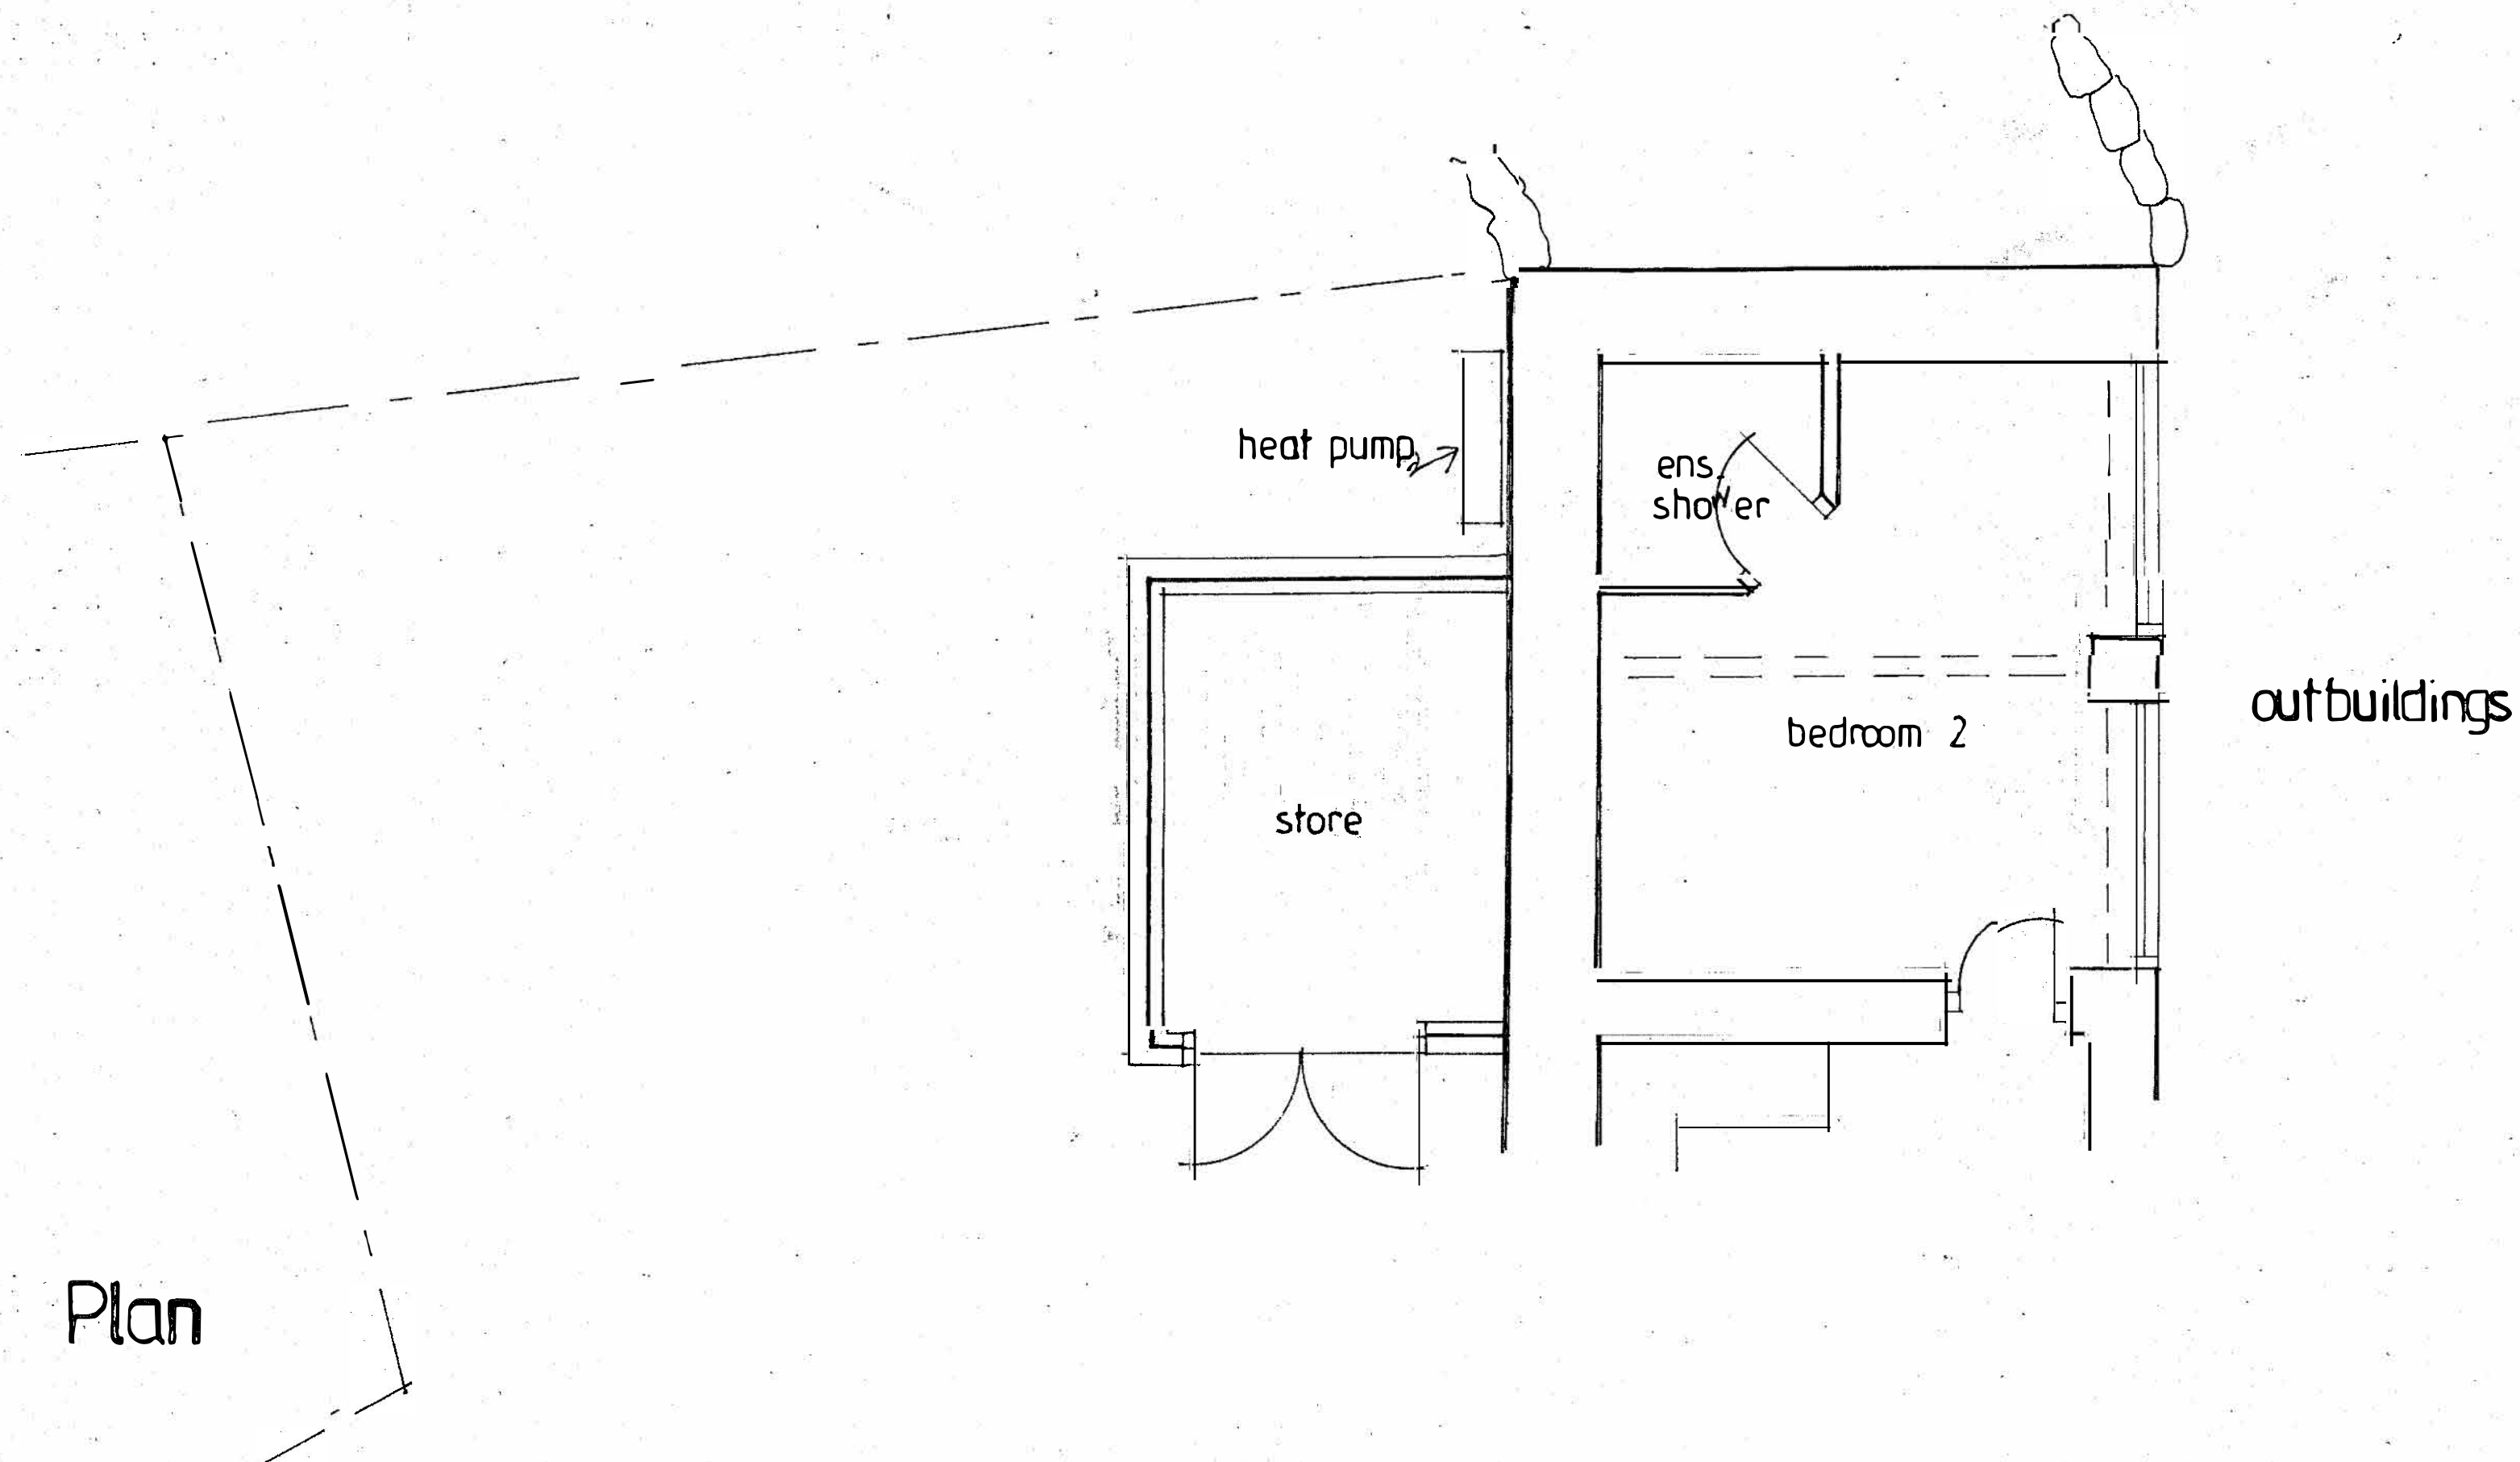

Plan

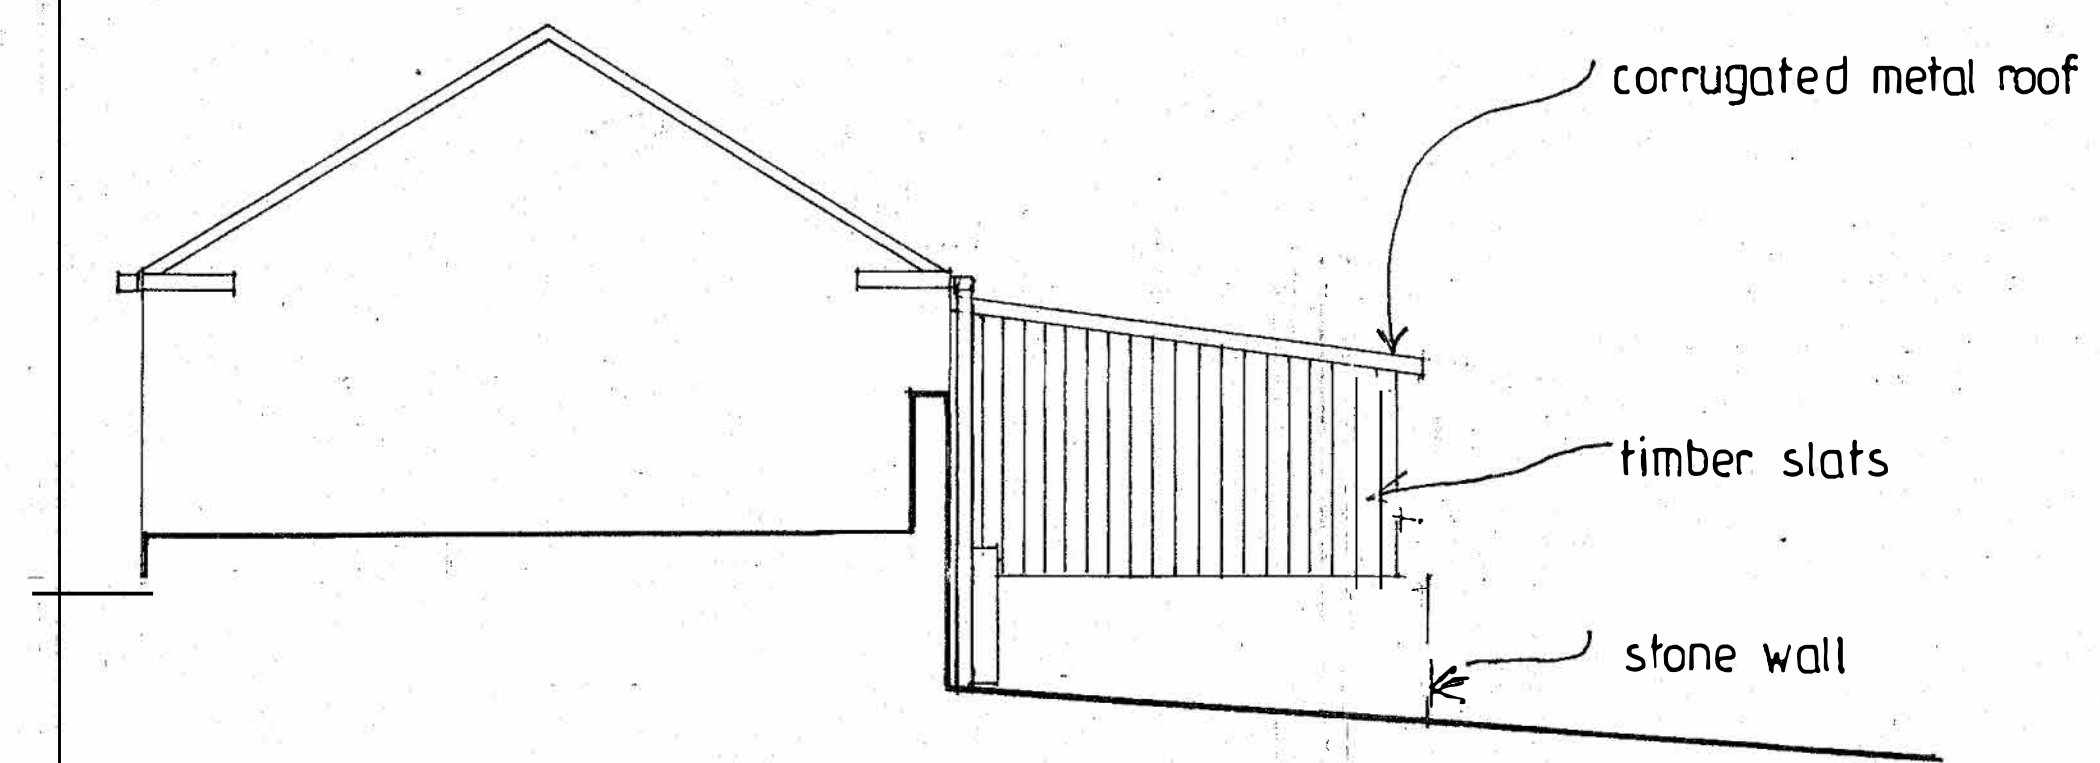

Back Elevation - south west

Revisions

clients Mr & Mrs J Helliwell	
job Proposed Alterations Beacon Hill Farm, Raw	
drawing Shed As Proposed	
scale 1 : 50	date April 2024
drg no 1114/12c	drawn by MJT
Mark Tobert RIBA Chartered Architect 22 Broadway West, York, YO10 4J (01904) 620127	

MT