



**NYMNP**  
21/05/2024

**AMENDED**

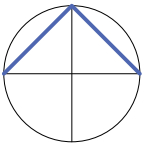

**1** | 1:200  
Site Plan

 

Ordnance Survey © Crown Copyright 2019. All rights reserved. Licence number 100022432

**HEM**  
ARCHITECTS

📍 Parkhead House, Carver Street,  
Sheffield, S1 4FS  
☎ 0114 442 0123  
🌐 hemarchitects.co.uk  
✉ hello@hemarchitects.co.uk

Scale @ A3: 1:200

Purpose: For Information

Status: S2 Revision: P5

Drawn: ST Checked: JM

P5 21/05/24 HM Juliet balcony omitted & gable height reduced  
P4 26/01/24 HM Minor Updates

**HILL TOP**



**Proposed Site Plan**

Client: James & Sara Redmayne

Drawing No: H2306-HEM-00-ZZ-DR-A-00102

This drawing is the copyright of HEM Architects & should not be reproduced in whole or in part without their written permission.

H2306-HEM-00-ZZ-M3-A-00101.vwx

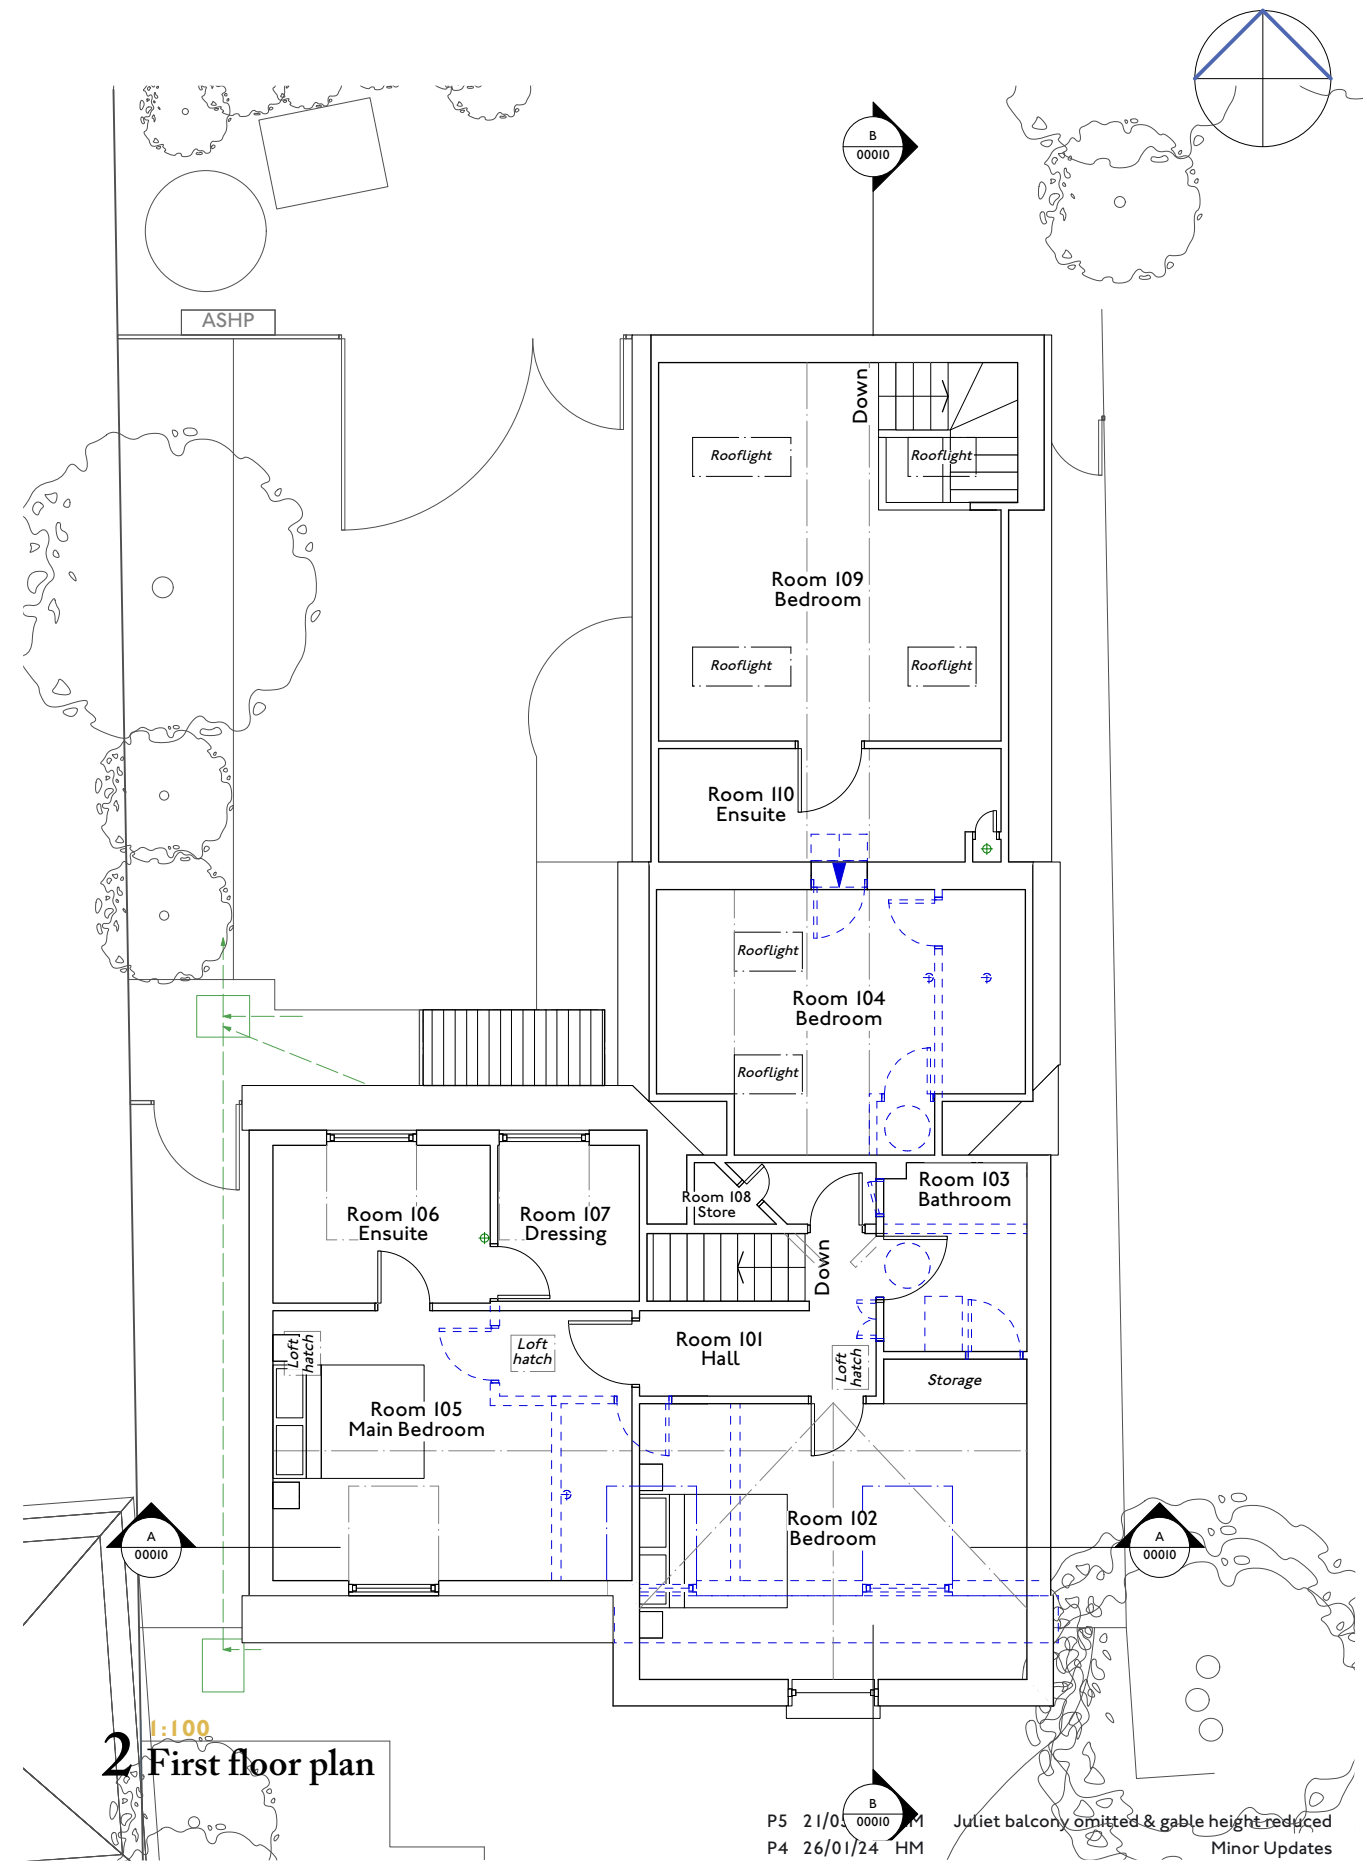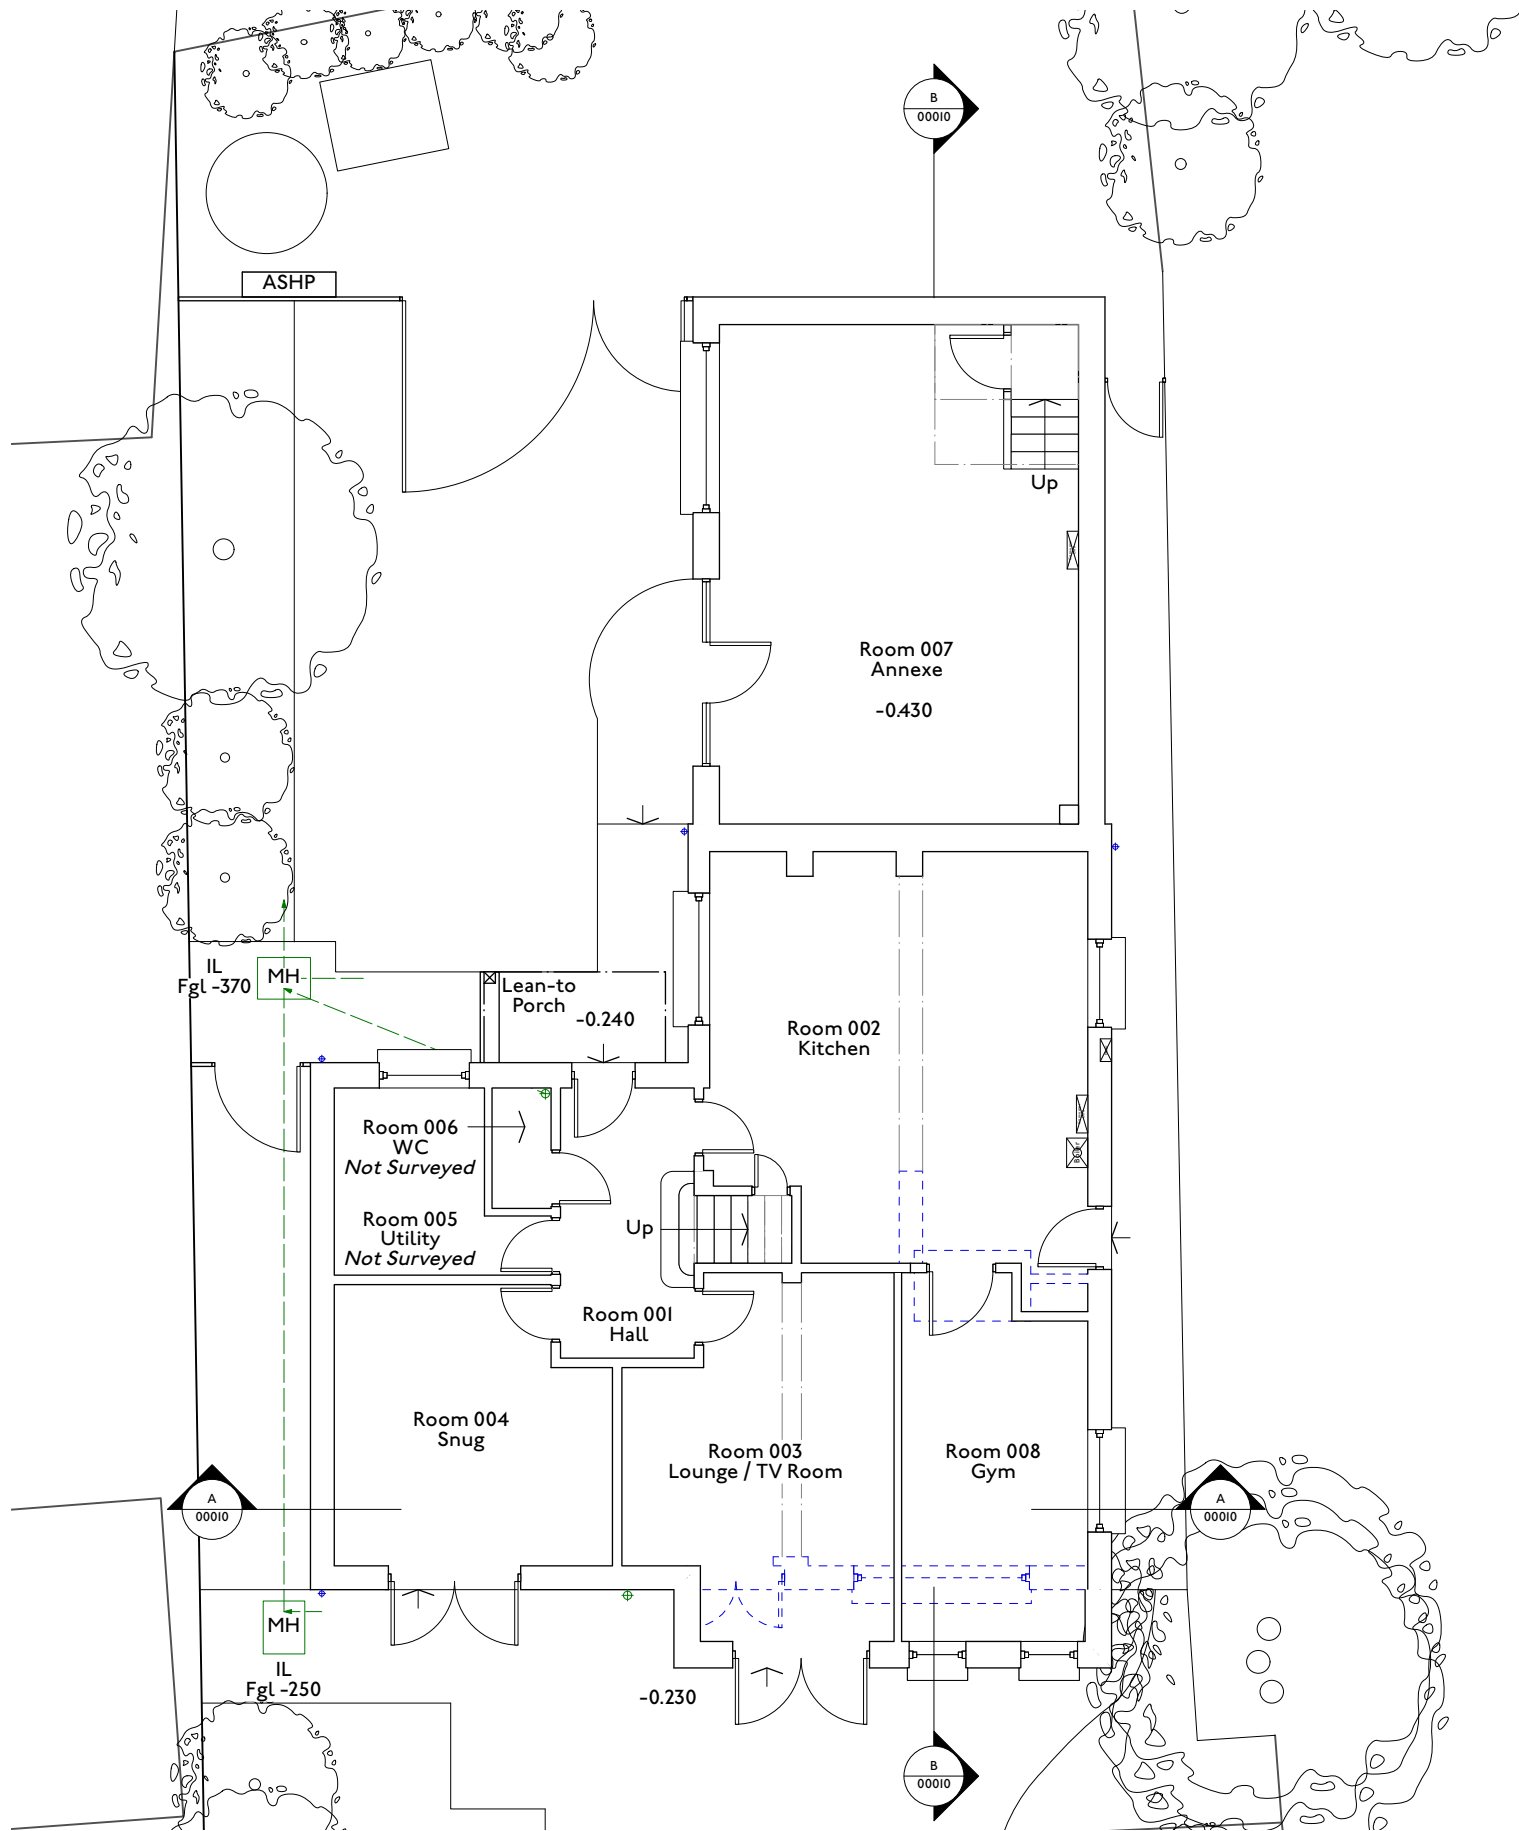

**HEM**  
ARCHITECTS

📍 Parkhead House, Carver Street, Sheffield, S1 4FS  
☎ 0114 442 0123  
🌐 hemarchitects.co.uk  
✉ hello@hemarchitects.co.uk

Scale @ A3: 1:100

Purpose: For Information

Status: S2 Revision: P5


Drawn: ST Checked: JM

**Proposed Floor Plans**


Client: James & Sara Redmayne

Drawing No: H2306-HEM-00-ZZ-DR-A-00103


This drawing is the copyright of HEM Architects & should not be reproduced in whole or in part without their written permission.  
H2306-HEM-00-ZZ-M3-A-00101.vwx

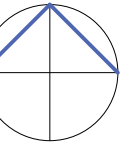

Demolition/removal

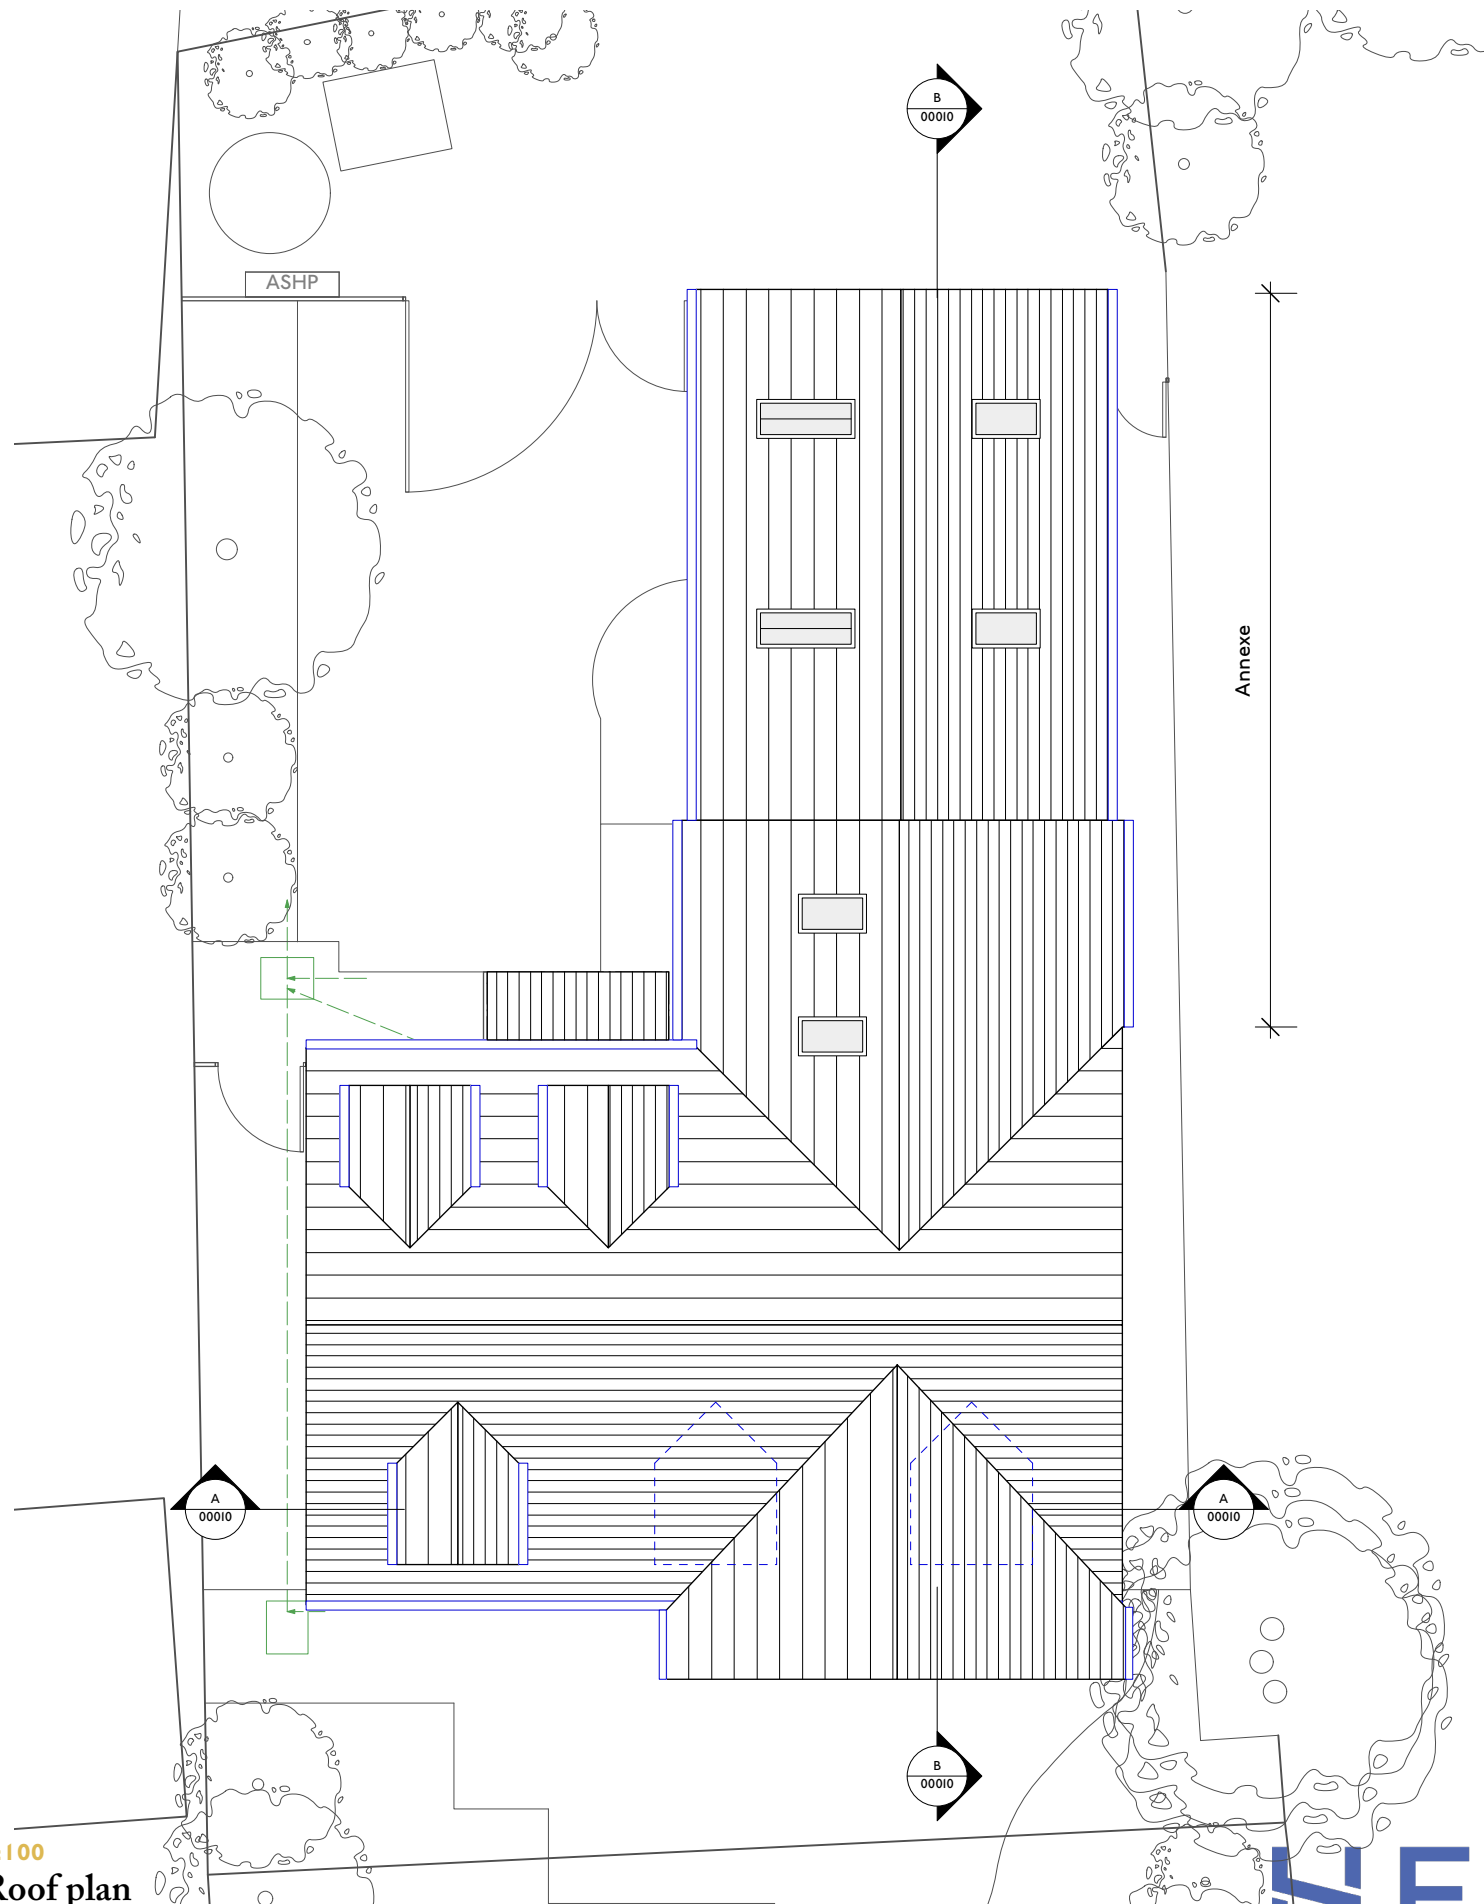

1:100  
Roof plan

 

Ordnance Survey © Crown Copyright 2019. All rights reserved. Licence number 100022432



📍 Parkhead House, Carver Street,  
Sheffield, S1 4FS  
☎ 0114 442 0123  
🌐 hemarchitects.co.uk  
✉ hello@hemarchitects.co.uk

Scale @ A3: 1:100

Purpose: For Information

Status: S2 Revision: P5

Drawn: ST Checked: JM

P5 21/05/24 HM Juliet balcony omitted & gable height reduced  
P4 26/01/24 HM Minor Updates

HILL TOP


## Proposed Roof Plan

Client: James & Sara Redmayne


Drawing No: H2306-HEM-00-ZZ-DR-A-00104

This drawing is the copyright of HEM Architects & should not be reproduced in whole or in part without their written permission.


H2306-HEM-00-ZZ-M3-A-00101.vwx

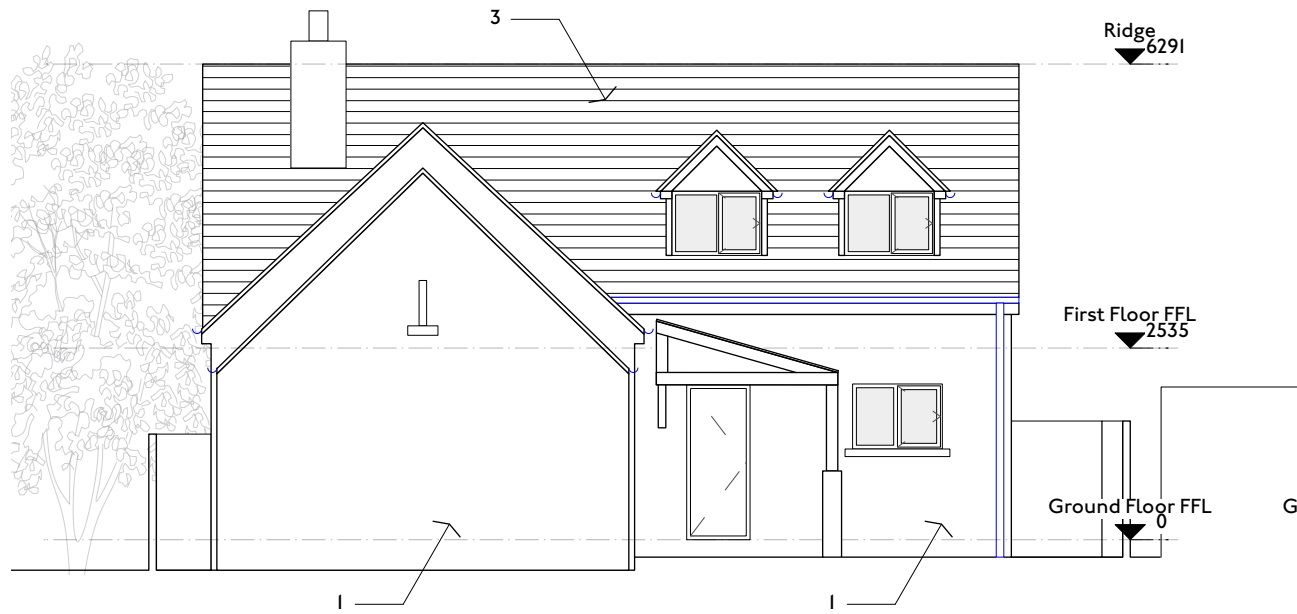

1 | 1:100 North Elevation

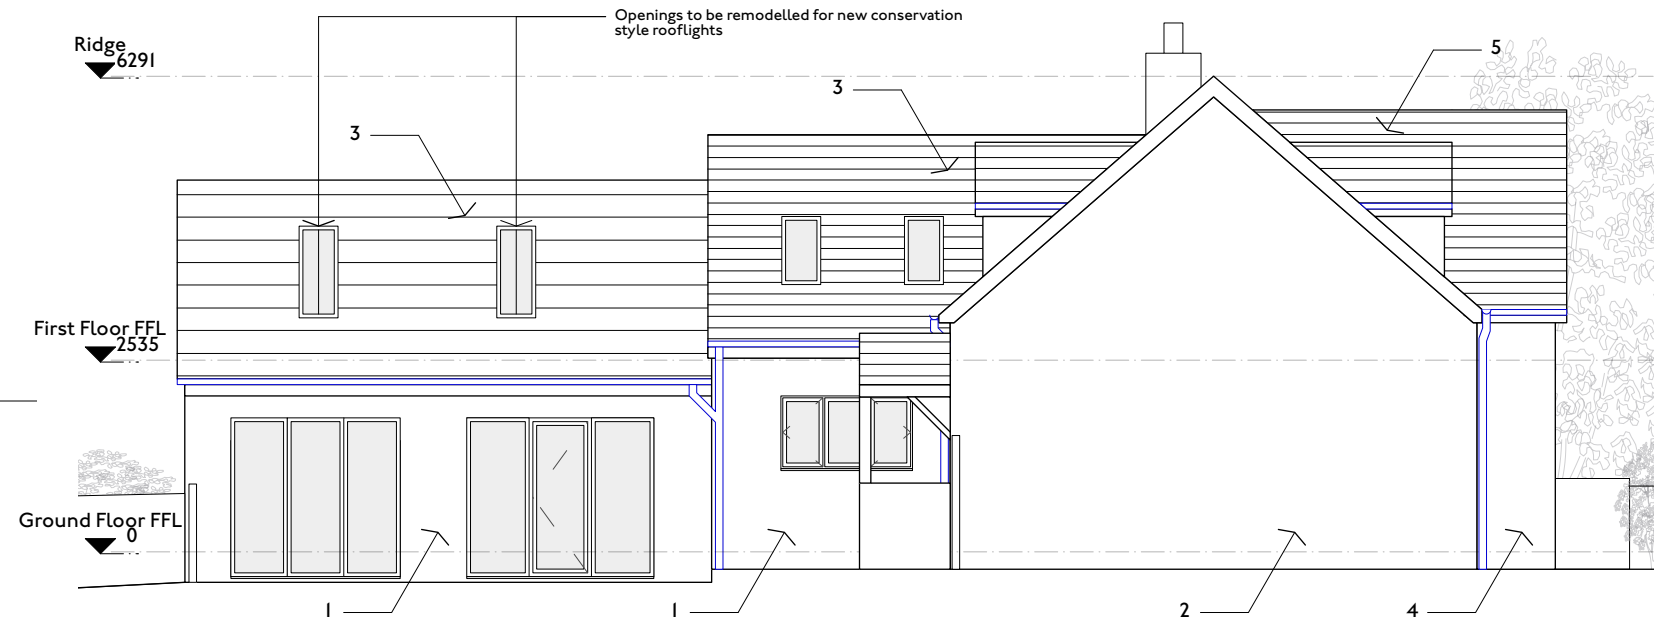



2 | 1:100 East Elevation

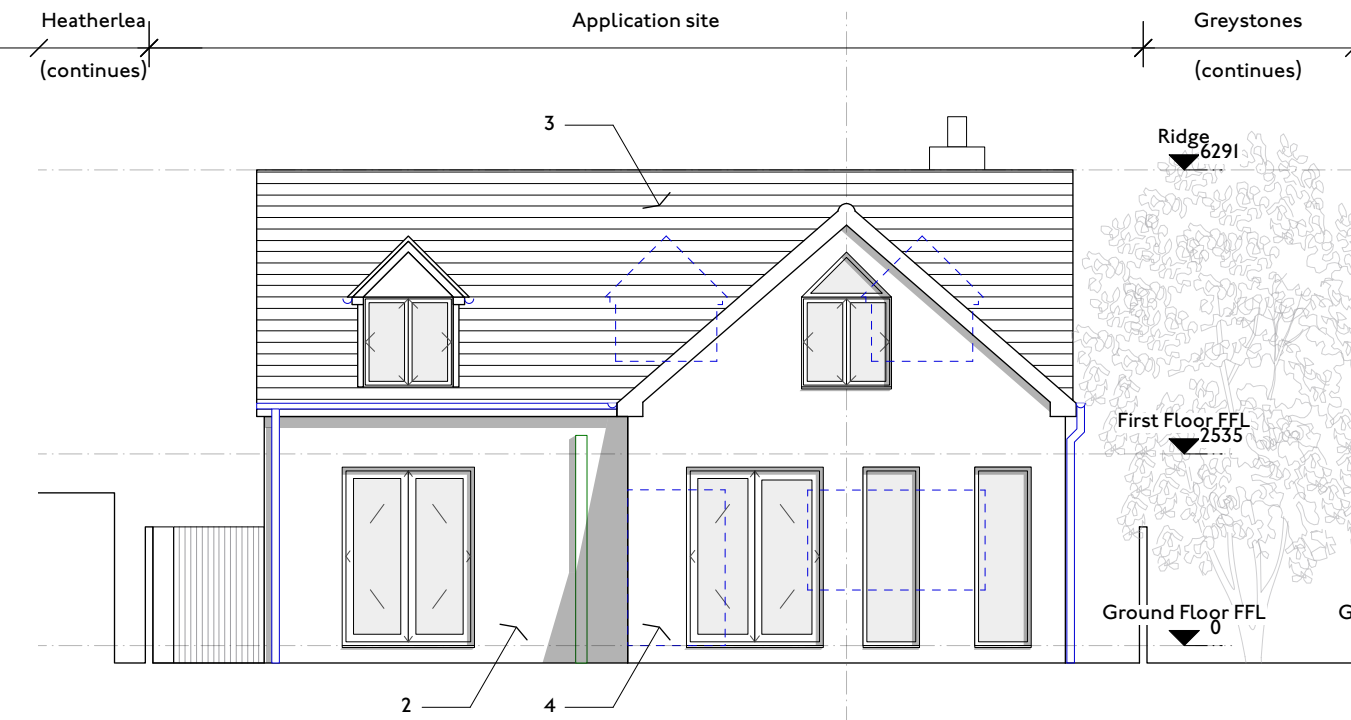

3 | 1:100 South Elevation

- Notes**
1. Natural stone/render
  2. White render
  3. Clay tiles
  4. White render as existing
  5. Clay tiles as existing

Demolition/removal

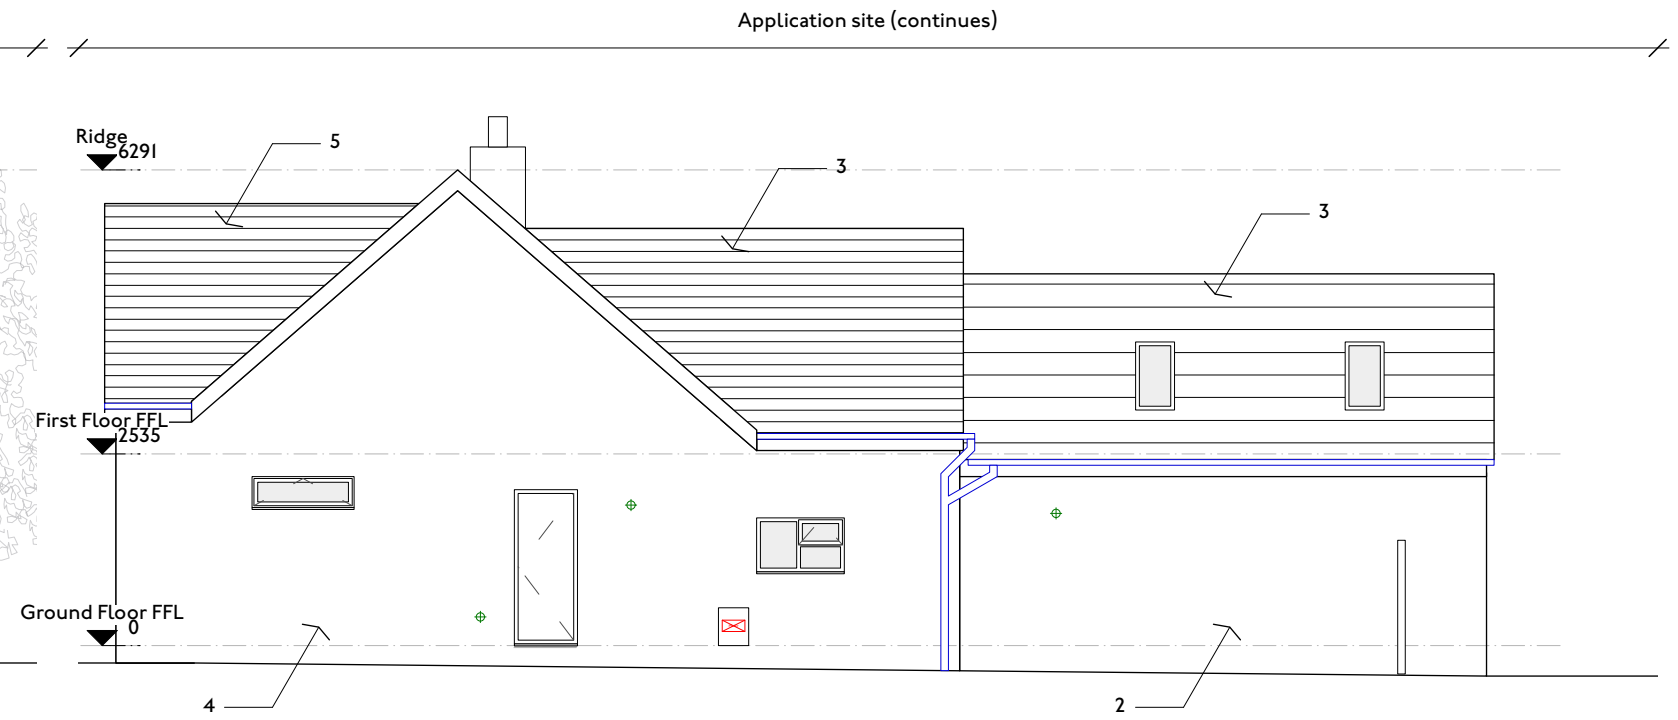 

4 | 1:100 West Elevation

**HEM**  
ARCHITECTS

Parkhead House, Carver Street, Sheffield, S1 4FS  
 0114 442 0123  
 hemarchitects.co.uk  
 hello@hemarchitects.co.uk

**Scale @ A3:** 1:100  
**Purpose:** For Information  
**Status:** S2 **Revision:** P5  
**Drawn:** ST **Checked:** JM

P5 21/05/24 HM Juliet balcony omitted & gable height reduced  
 P4 26/01/24 HM Minor Updates

**HILL TOP**  
**Proposed Elevations**

**Client:** James & Sara Redmayne  
**Drawing No:** H2306-HEM-00-ZZ-DR-A-00120