


Prospect House Farm

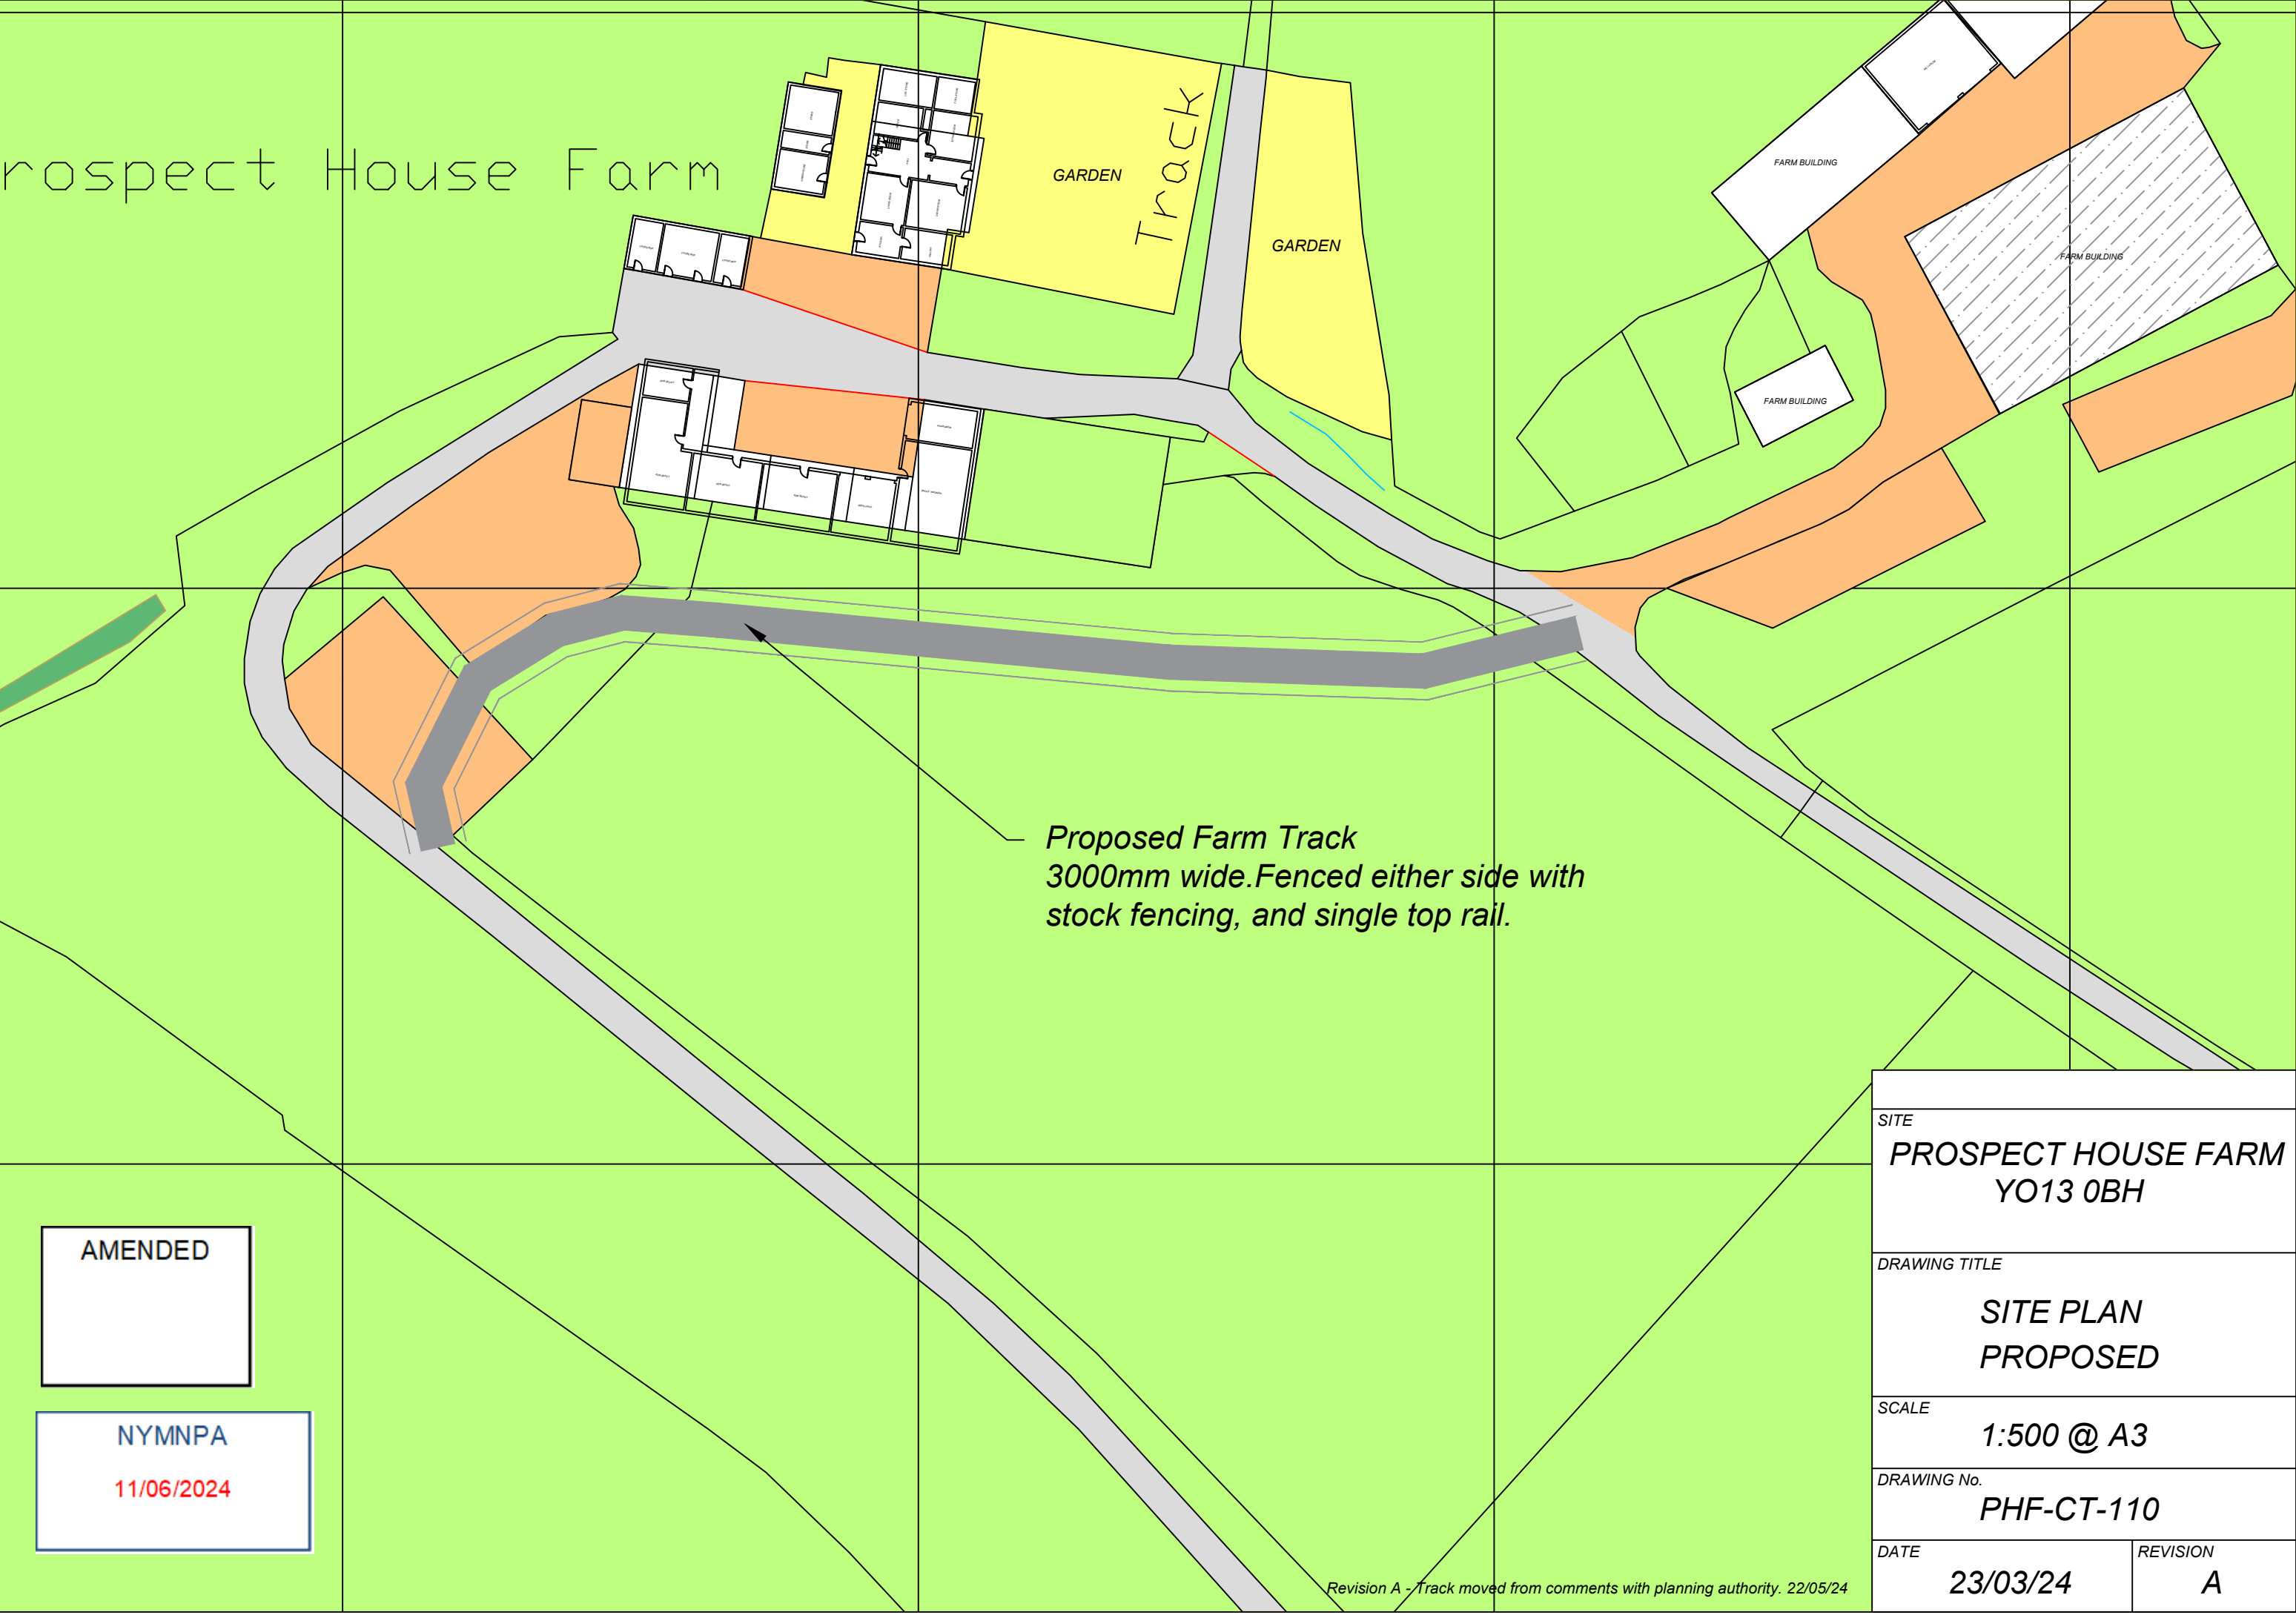

*Proposed Farm Track
3000mm wide. Fenced either side with
stock fencing, and single top rail.*

AMENDED

NYMNPA
11/06/2024

SITE	
PROSPECT HOUSE FARM YO13 0BH	
DRAWING TITLE	
SITE PLAN PROPOSED	
SCALE	
1:500 @ A3	
DRAWING No.	
PHF-CT-110	
DATE	REVISION
23/03/24	A

Revision A - Track moved from comments with planning authority. 22/05/24