

Produced on 10 May 2024 from the Ordnance Survey National Geographic Database and incorporating surveyed revision available at this date.
This map shows the area bounded by 492772 495080, 492972 495080, 492972 495280, 492772 495280, 492772 495080
Crown copyright and database rights 2024 OS 100054135. Supplied by copla ltd trading as UKPlanningMaps.com a licensed Ordnance Survey partner (OS 100054135).
Data licence expires 10 May 2025. Unique plan reference: v4f/1097637/1477713



**SITE LOCATION PLAN
SCALE 1:1250 @ A1**




Produced on 10 May 2024 from the Ordnance Survey National Geographic Database and incorporating surveyed revision available at this date.

This map shows the area bounded by 492772 495080, 492972 495080, 492972 495280, 492772 495280, 492772 495080

Crown copyright and database rights 2024 OS 100054135. Supplied by copla ltd trading as UKPlanningMaps.com a licensed Ordnance Survey partner (OS 100054135).

Data licence expires 10 May 2025. Unique plan reference: v4f/1097637/1477713

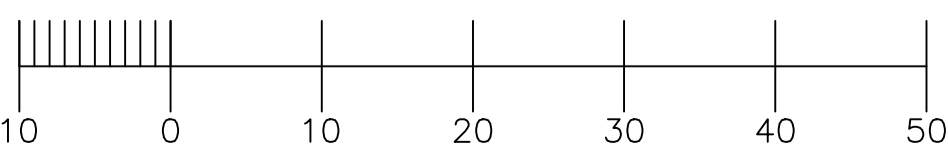

**BLOCK PLAN
SCALE 1:500 @ A1**

REV	DATE	SURVEYED	DRAWN	CHKD/APPROVED
A	11/06/24	AES, AS, SS	AES	AES

DESCRIPTION

NOTES

LEVELS ARE RELATED TO O.D. (NEWLYN). ALL HATCH PATTERNS ARE REPRESENTATIVE OF SURFACE MATERIALS AND ARE FOR ILLUSTRATION ONLY. ACTUAL CONSTRUCTION MAY DIFFER.

ALL DIMENSIONS ARE APPROXIMATE DO NOT SCALE FROM THIS DRAWING UNLESS FOR PLANNING PURPOSES. FIGURED DIMENSIONS ONLY ARE TO BE USED.

ALL DIMENSIONS MUST BE CHECKED ON SITE BY THE CONTRACTOR PRIOR TO THE COMMENCEMENT OF ANY FABRICATION OR BUILDING WORKS. WHERE APPLICABLE, DIMENSIONS AND DETAILS ARE TO BE READ IN CONJUNCTION WITH SPECIALIST CONSULTANTS' DRAWINGS; ANY DISPARITY BETWEEN DRAWINGS IS TO BE BROUGHT TO THE ATTENTION OF AS ARCHITECTURAL SERVICES PRIOR TO THE COMMENCEMENT OF ANY FABRICATION OR BUILDING WORKS. THIS DRAWING IS THE PROPERTY OF AS ARCHITECTURAL SERVICES AND MAY NOT BE REPRODUCED WITHOUT THEIR PERMISSION.

- APPLICATION TYPE:
- PRE-CONSTRUCTION
 - PLANNING PERMISSION
 - BUILDING REGULATIONS

NYMNP

24/06/2024

DRAFT ISSUE NO.	DRAFT ISSUE TYPE
001	<input checked="" type="checkbox"/> CONCEPT DESIGN <input checked="" type="checkbox"/> DESIGN <input checked="" type="checkbox"/> TECHNICAL <input checked="" type="checkbox"/> CONSTRUCTION

ELEVATION LOCATIONS

CLIENT

Mr M Andrews

PROJECT

**High Langdale End Farm
Harwood Dale
YO13 0LD**

DRAWING NO.

**DWG-001 SITE LOCATION
AND BLOCK PLAN**

SCALE	1:1250 & 1:500 (UNLESS OTHERWISE STATED)	DRAWN	<input checked="" type="checkbox"/> AES <input type="checkbox"/> LK <input type="checkbox"/> AS <input checked="" type="checkbox"/> SS
SURVEYED	10/05/2024	CHECKED	<input checked="" type="checkbox"/> AES
ISSUE DATE	11/06/2024	APPROVED	<input checked="" type="checkbox"/> AES

Email: info@asarchitecturalservices.co.uk
http://www.asarchitecturalservices.com
Tel: 01723 964200
© AS Architectural Services

ORIGINAL SIZE	JOB NO./DRAWING SHEET NO.	REV
A1	Job No. 0620 DWG-001 OF 004	A

NOTES

LEVELS ARE RELATED TO O.D. (NEWLYN).
 ALL HATCH PATTERNS ARE REPRESENTATIVE OF SURFACE MATERIALS AND ARE FOR ILLUSTRATION ONLY. ACTUAL CONSTRUCTION MAY DIFFER.
 ALL DIMENSIONS ARE APPROXIMATE
 DO NOT SCALE FROM THIS DRAWING UNLESS FOR PLANNING PURPOSES. FIGURED DIMENSIONS ONLY ARE TO BE USED.
 ALL DIMENSIONS MUST BE CHECKED ON SITE BY THE CONTRACTOR PRIOR TO THE COMMENCEMENT OF ANY FABRICATION OR BUILDING WORKS.WHERE APPLICABLE, DIMENSIONS AND DETAILS ARE TO BE READ IN CONJUNCTION WITH SPECIALIST CONSULTANTS' DRAWINGS; ANY DISPARITY BETWEEN DRAWINGS IS TO BE BROUGHT TO THE ATTENTION OF AS ARCHITECTURAL SERVICES PRIOR TO THE COMMENCEMENT OF ANY FABRICATION OR BUILDING WORKS.THIS DRAWING IS THE PROPERTY OF AS ARCHITECTURAL SERVICES AND MAY NOT BE REPRODUCED WITHOUT THEIR PERMISSION.

NYMNPA

24/06/2024

APPLICATION TYPE:

PRE-CONSTRUCTION
 PLANNING PERMISSION
 BUILDING REGULATIONS

DRAFT ISSUE NO. 001

DRAFT ISSUE TYPE
 CONCEPT DESIGN DESIGN
 TECHNICAL CONSTRUCTION

ELEVATION LOCATIONS

CLIENT

Mr M Andrews

PROJECT

High Langdale End Farm
 Harwood Dale
 YO13 0LD


DRAWING NO.

DWG-004 SITE PLANS


SCALE	1:200 <small>(UNLESS OTHERWISE STATED)</small>	DRAWN	<input checked="" type="checkbox"/> AES <input type="checkbox"/> LK <input type="checkbox"/> AS <input checked="" type="checkbox"/> SS
SURVEYED	10/05/2024	CHECKED	<input checked="" type="checkbox"/> AES
ISSUE DATE	11/06/2023	APPROVED	<input checked="" type="checkbox"/> AES



ORIGINAL SIZE	JOB NO./DRAWING SHEET NO.	REV
A1	Job No. 0620 DWG-004 OF 004	A

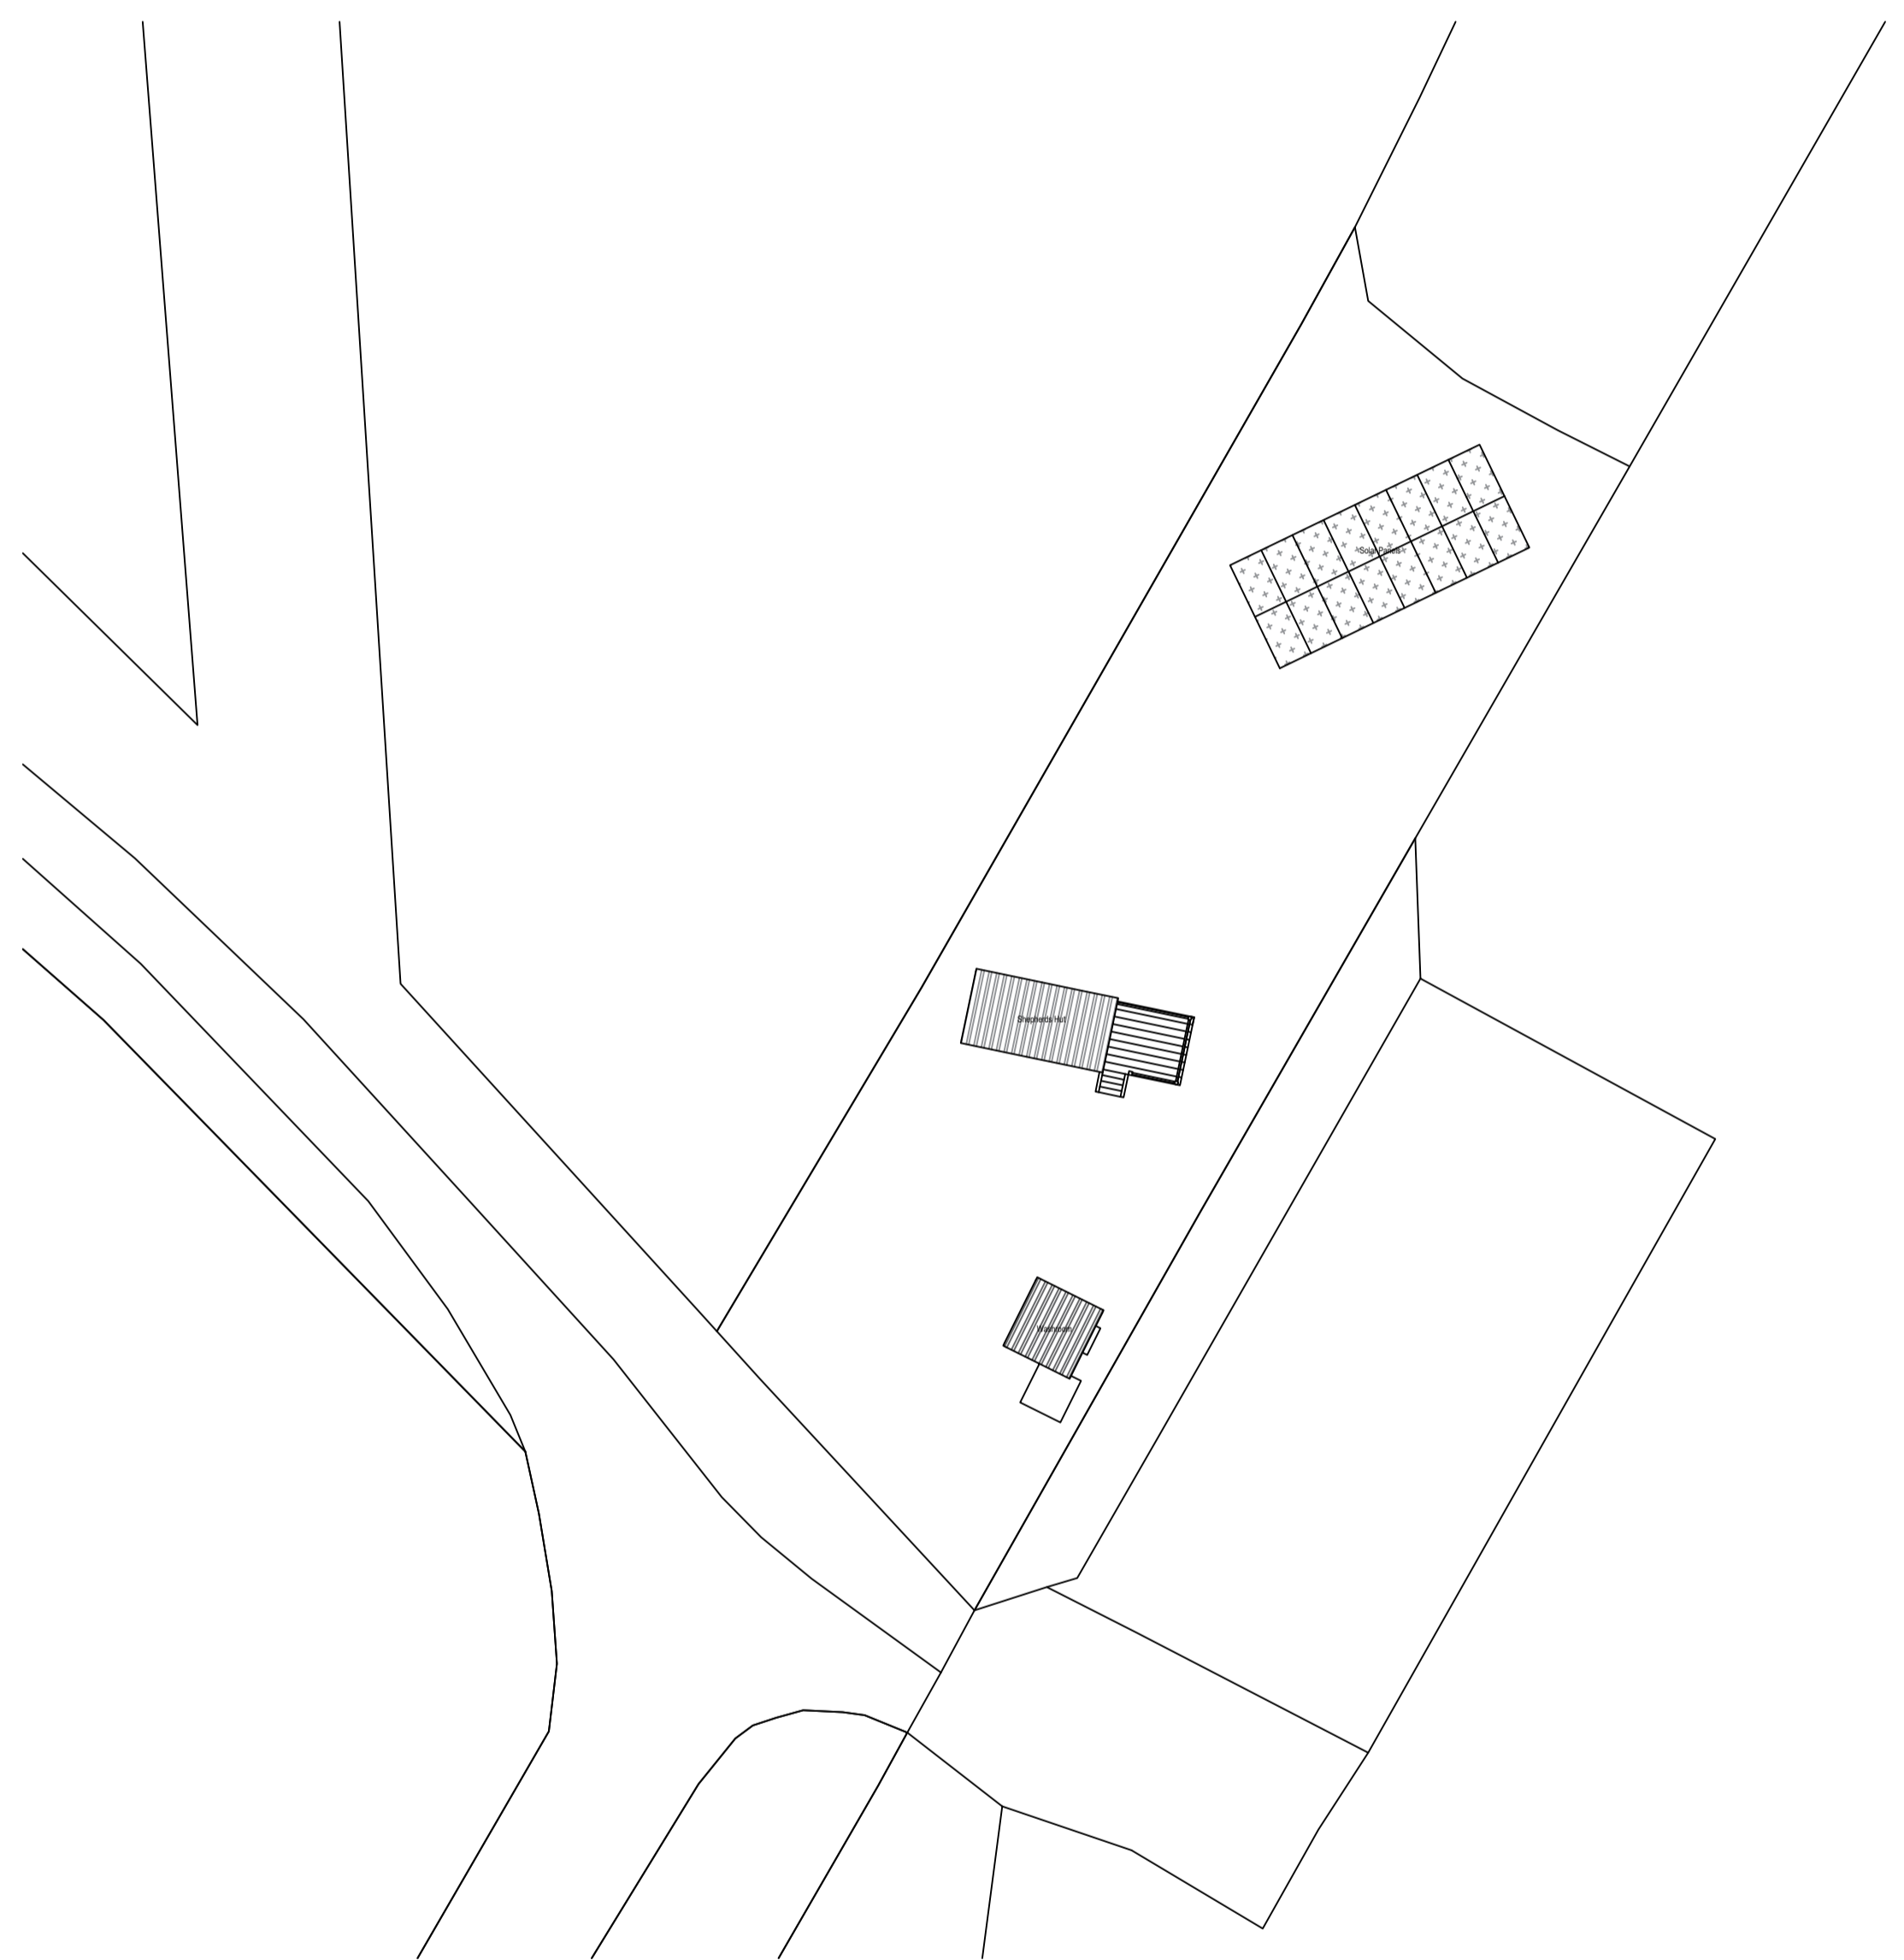

Existing Site Plan
Scale 1:200 @ A1

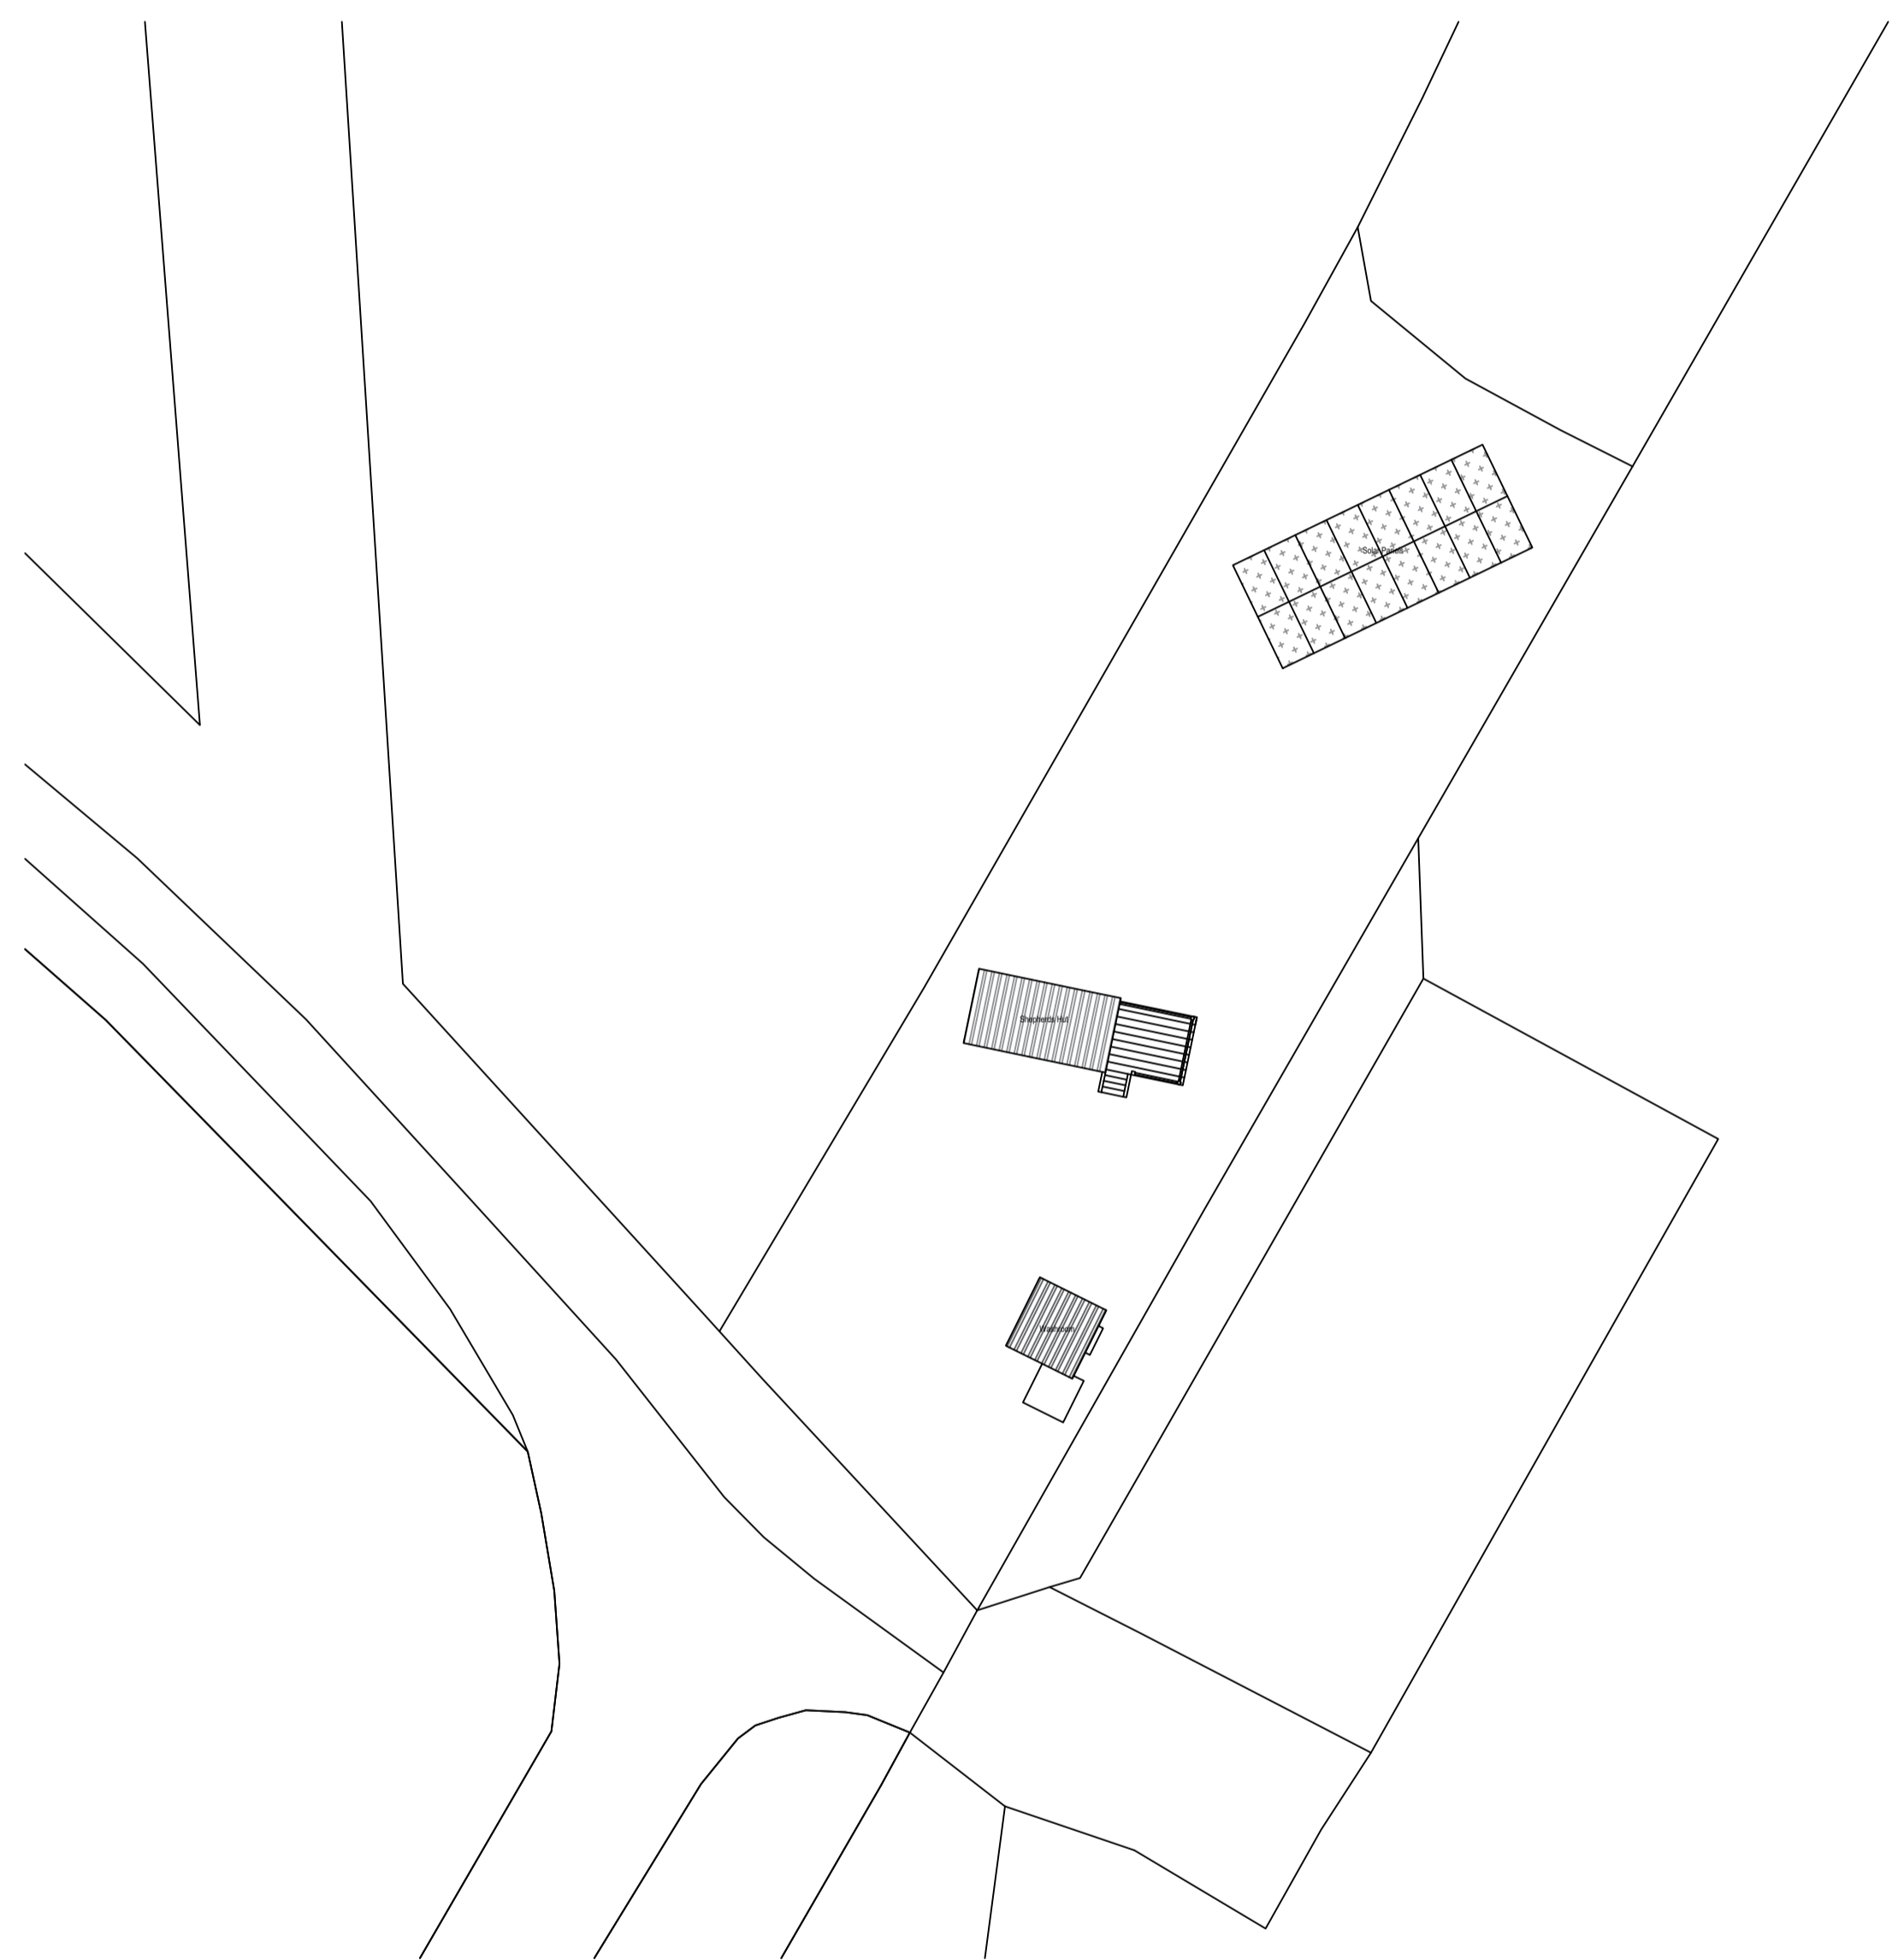

Proposed Site Plan
Scale 1:200 @ A1

DESCRIPTION

NOTES

LEVELS ARE RELATED TO O.D. (NEWLYN). ALL HATCH PATTERNS ARE REPRESENTATIVE OF SURFACE MATERIALS AND ARE FOR ILLUSTRATION ONLY. ACTUAL CONSTRUCTION MAY DIFFER.

ALL DIMENSIONS ARE APPROXIMATE DO NOT SCALE FROM THIS DRAWING UNLESS FOR PLANNING PURPOSES. FIGURED DIMENSIONS ONLY ARE TO BE USED.

ALL DIMENSIONS MUST BE CHECKED ON SITE BY THE CONTRACTOR PRIOR TO THE COMMENCEMENT OF ANY FABRICATION OR BUILDING WORKS. WHERE APPLICABLE, DIMENSIONS AND DETAILS ARE TO BE READ IN CONJUNCTION WITH SPECIALIST CONSULTANTS' DRAWINGS; ANY DISPARITY BETWEEN DRAWINGS IS TO BE BROUGHT TO THE ATTENTION OF AS ARCHITECTURAL SERVICES PRIOR TO THE COMMENCEMENT OF ANY FABRICATION OR BUILDING WORKS. THIS DRAWING IS THE PROPERTY OF AS ARCHITECTURAL SERVICES AND MAY NOT BE REPRODUCED WITHOUT THEIR PERMISSION.

APPLICATION TYPE:

PRE-CONSTRUCTION

PLANNING PERMISSION

BUILDING REGULATIONS

DRAFT ISSUE NO. 001

DRAFT ISSUE TYPE

CONCEPT DESIGN DESIGN

TECHNICAL CONSTRUCTION

ELEVATION LOCATIONS

CLIENT

Mr M Andrews

PROJECT

High Langdale End Farm
Harwood Dale
YO13 0LD


DRAWING NO.

DWG-002 EXISTING SHEPHERD'S HUT & WASHROOM PLANS AND ELEVATIONS


SCALE	1:50 (UNLESS OTHERWISE STATED)	DRAWN	<input checked="" type="checkbox"/> AES <input type="checkbox"/> LK
		CHECKED	<input type="checkbox"/> AS <input checked="" type="checkbox"/> SS
SURVEYED	10/05/2024		<input checked="" type="checkbox"/> AES
ISSUE DATE	11/06/2024		APPROVED <input checked="" type="checkbox"/> AES




ORIGINAL SIZE	JOB NO./DRAWING SHEET NO.	REV
A1	Job No. 0620 DWG-002 OF 004	A

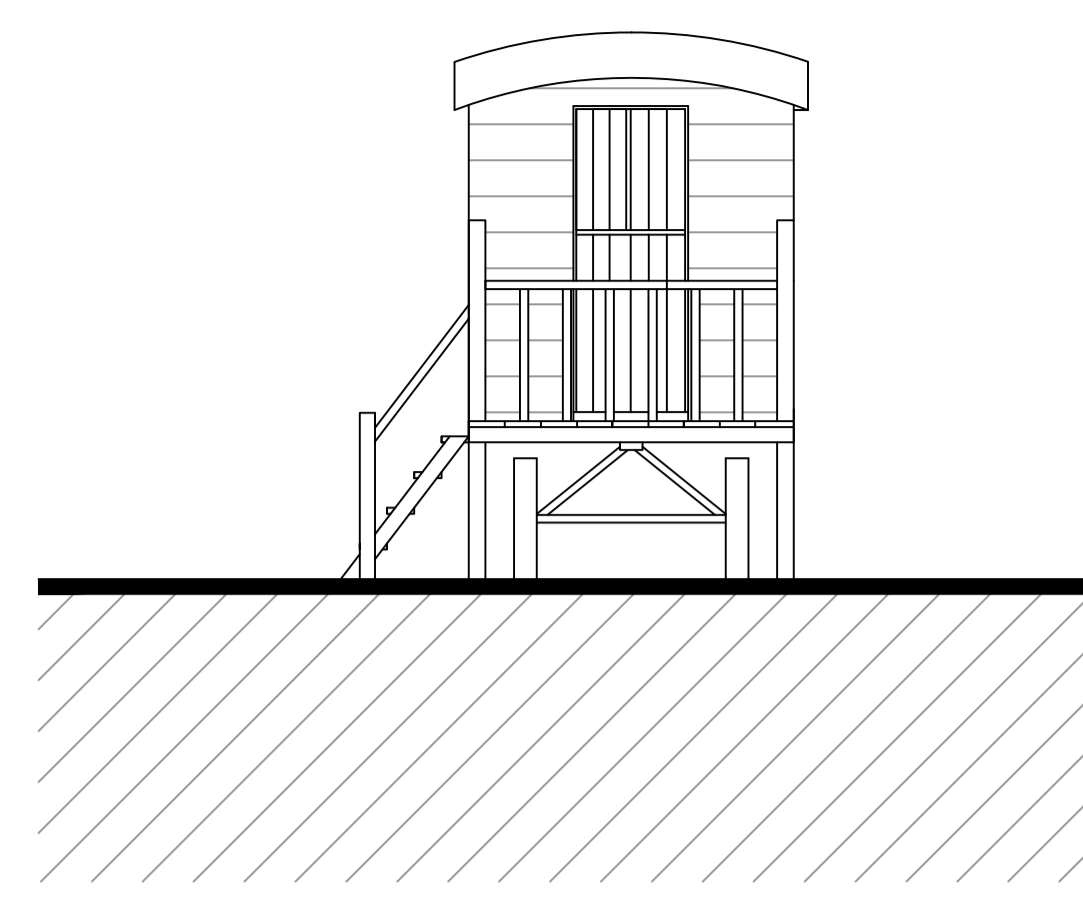


Existing Front Elevation 1
Scale 1:50 @ A1

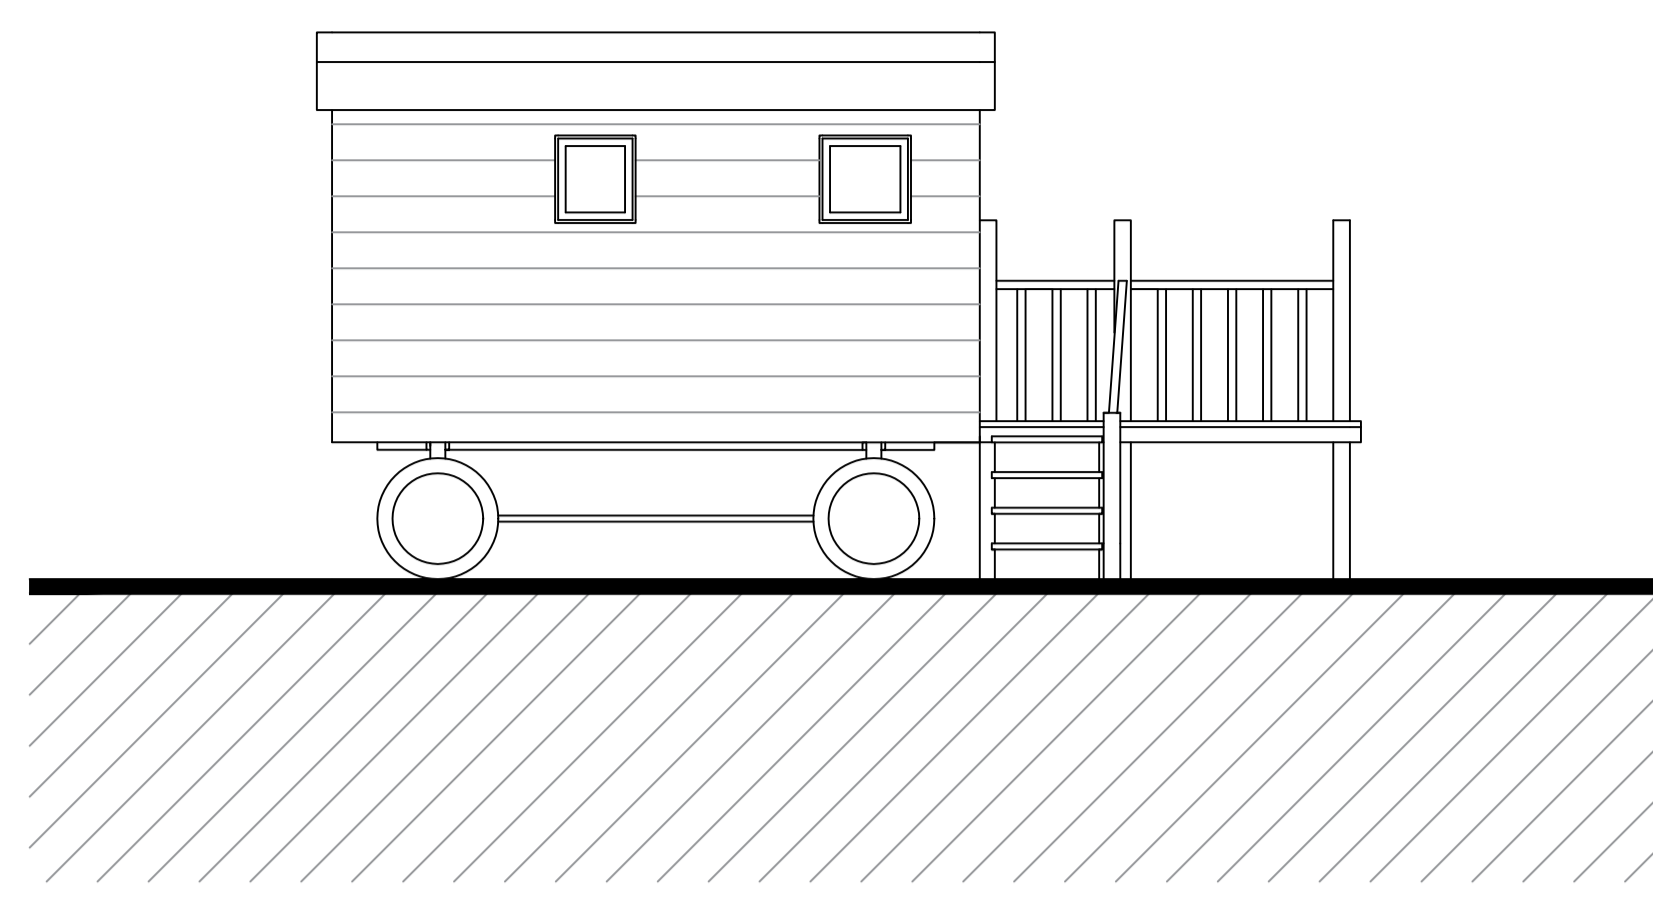


Existing Left Side Elevation 3
Scale 1:50 @ A1

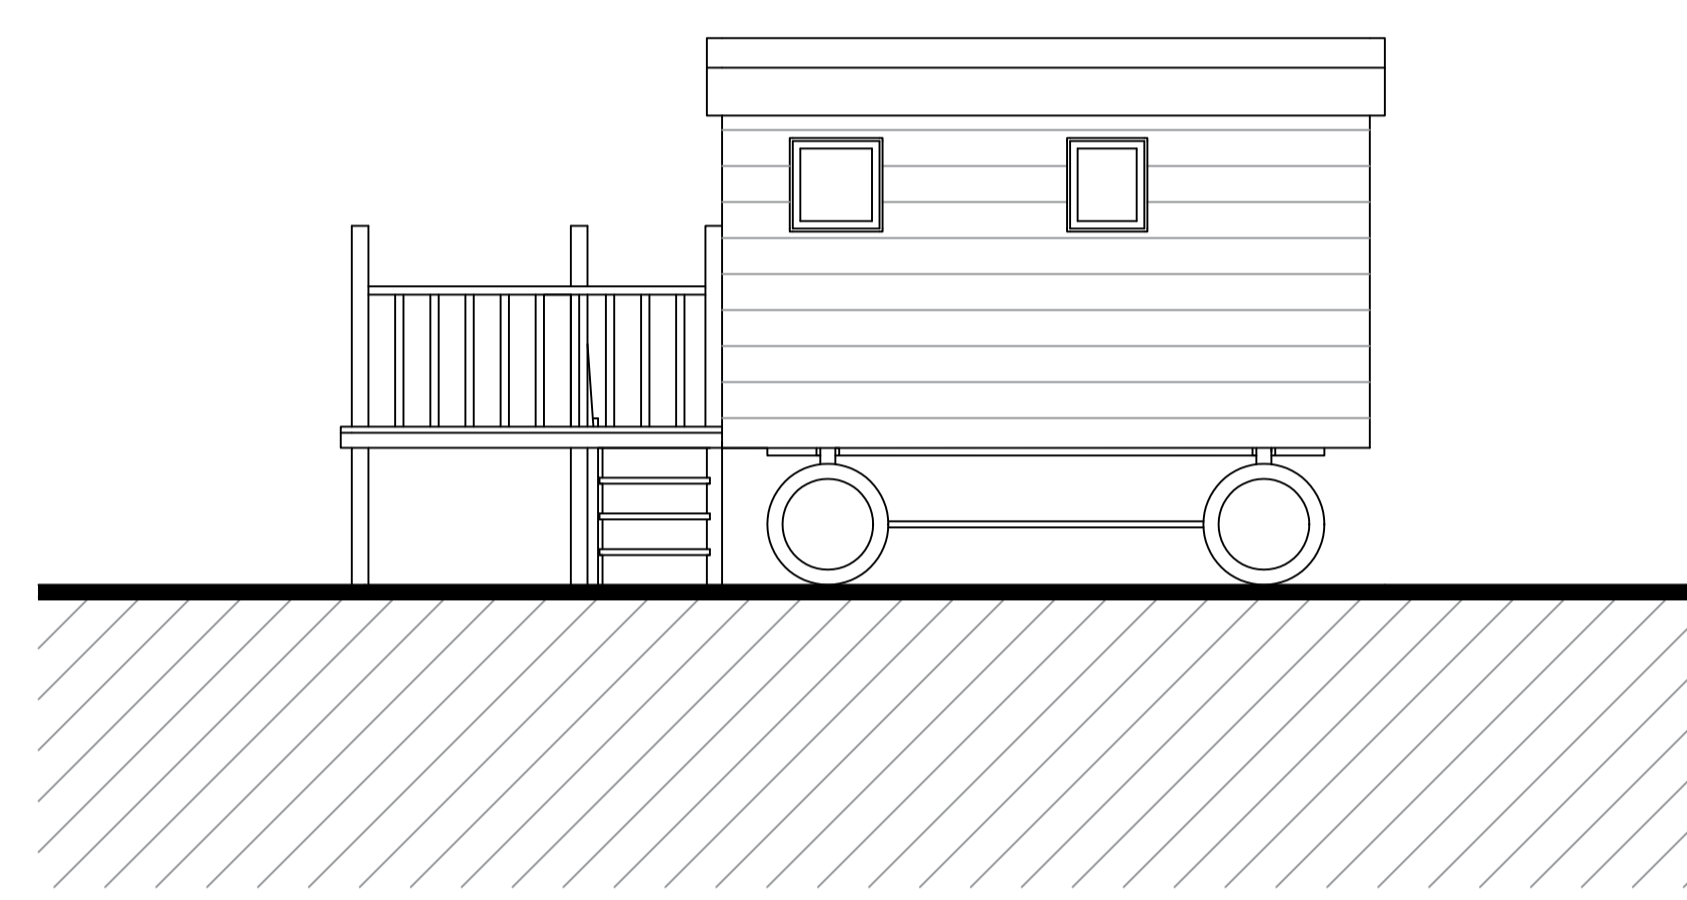


Existing Right Side Elevation 4
Scale 1:50 @ A1

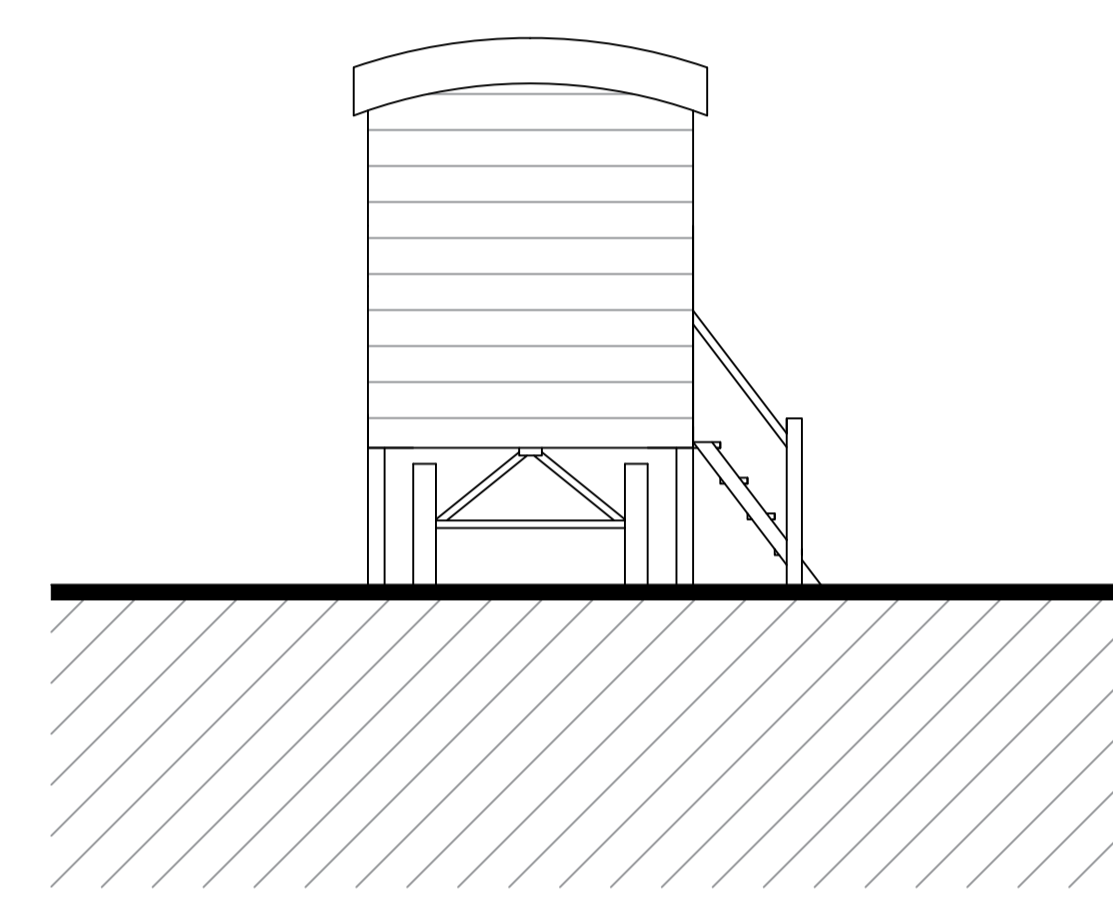


Existing Rear Elevation 2
Scale 1:50 @ A1

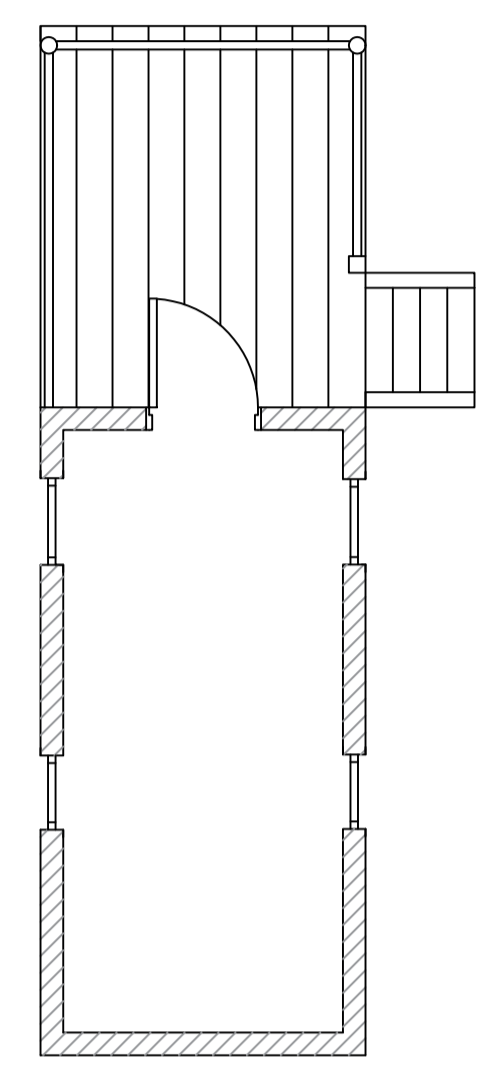


Existing Floor Plan
Scale 1:50 @ A1

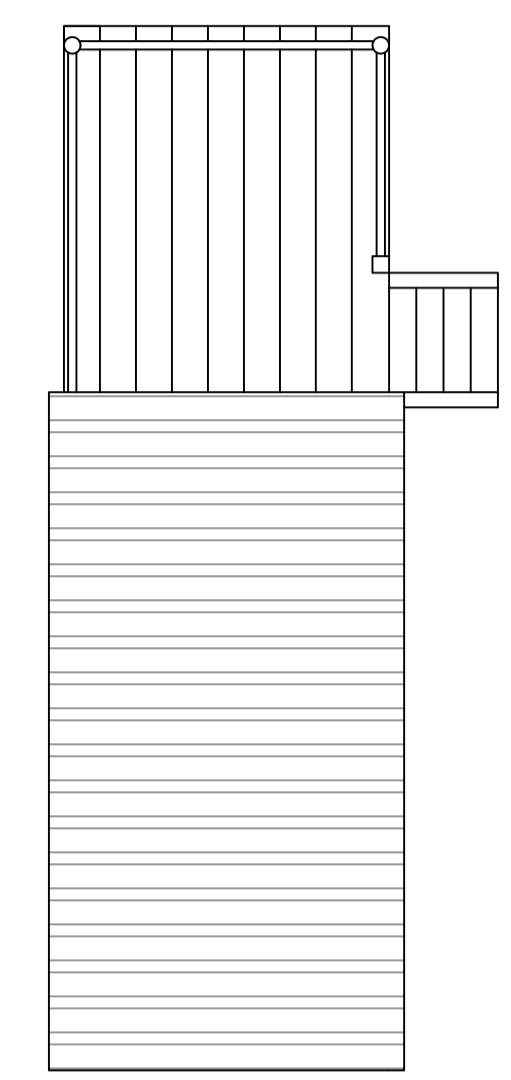


Existing Roof Plan
Scale 1:50 @ A1

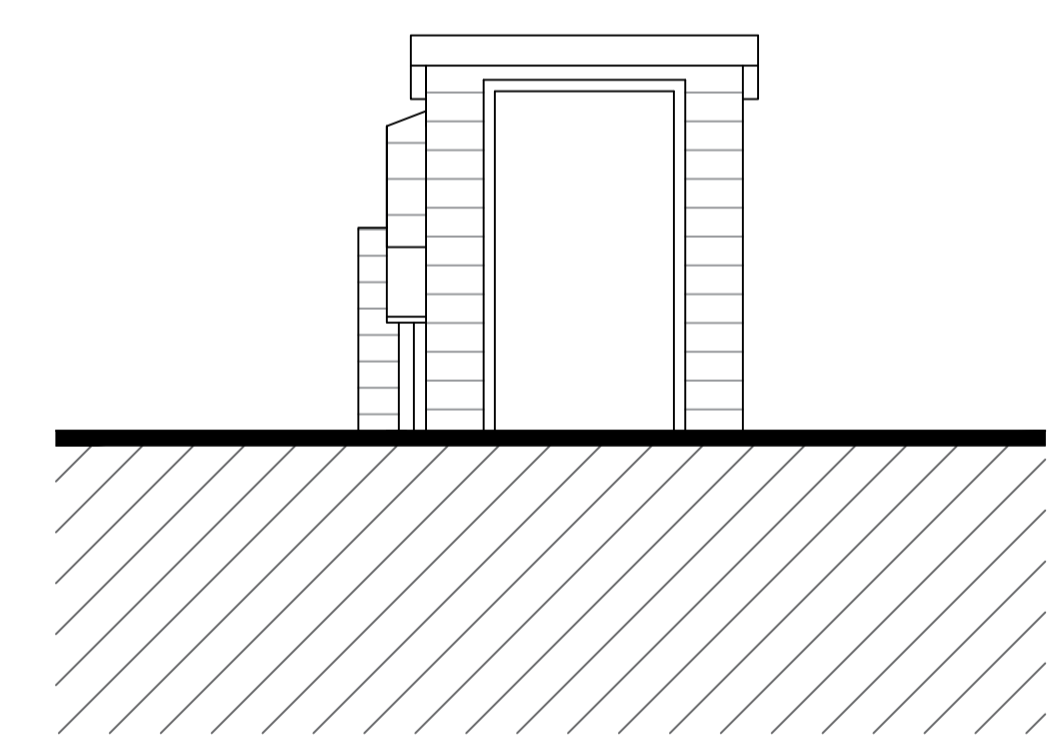

Existing Front Elevation
Scale 1:50 @ A1

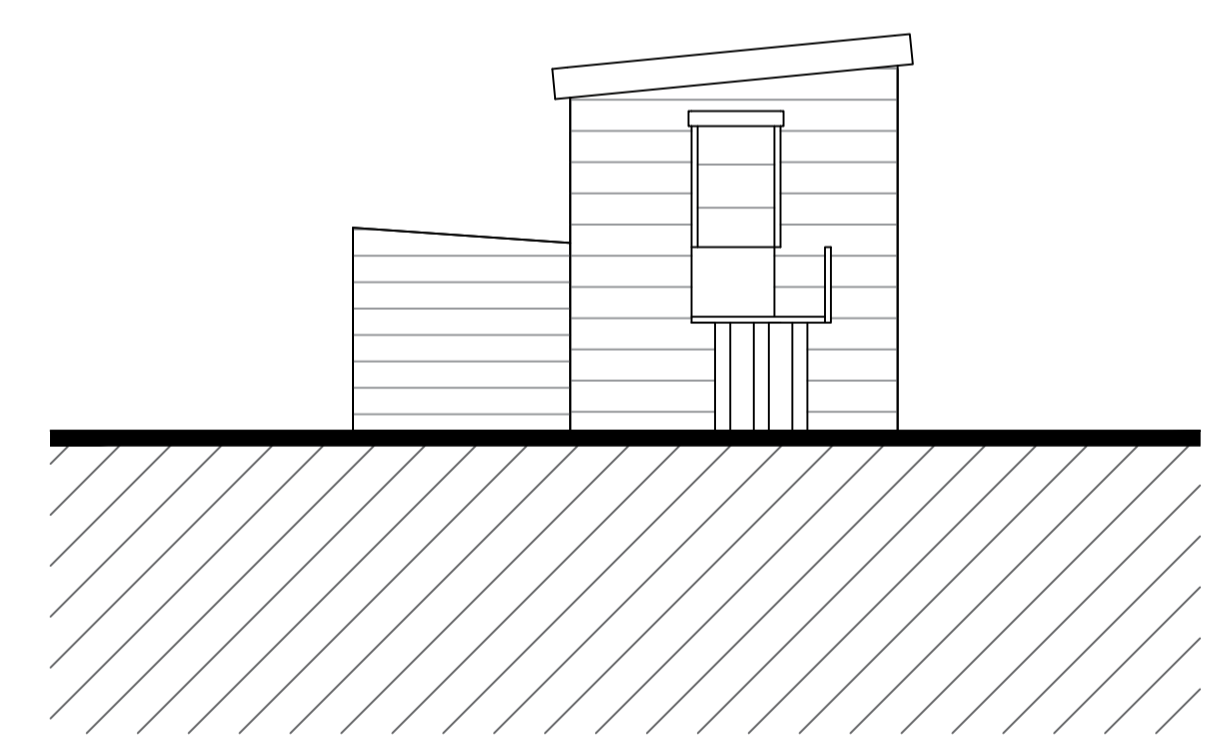


Existing Left Side Elevation
Scale 1:50 @ A1

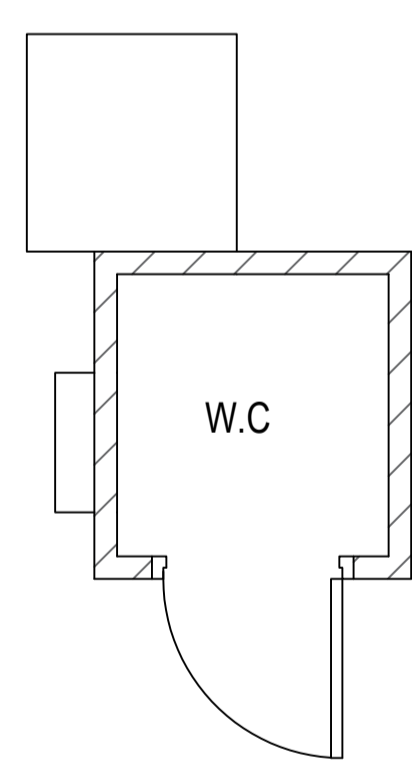


Existing Floor Plan
Scale 1:50 @ A1


NYMNP
 24/06/2024

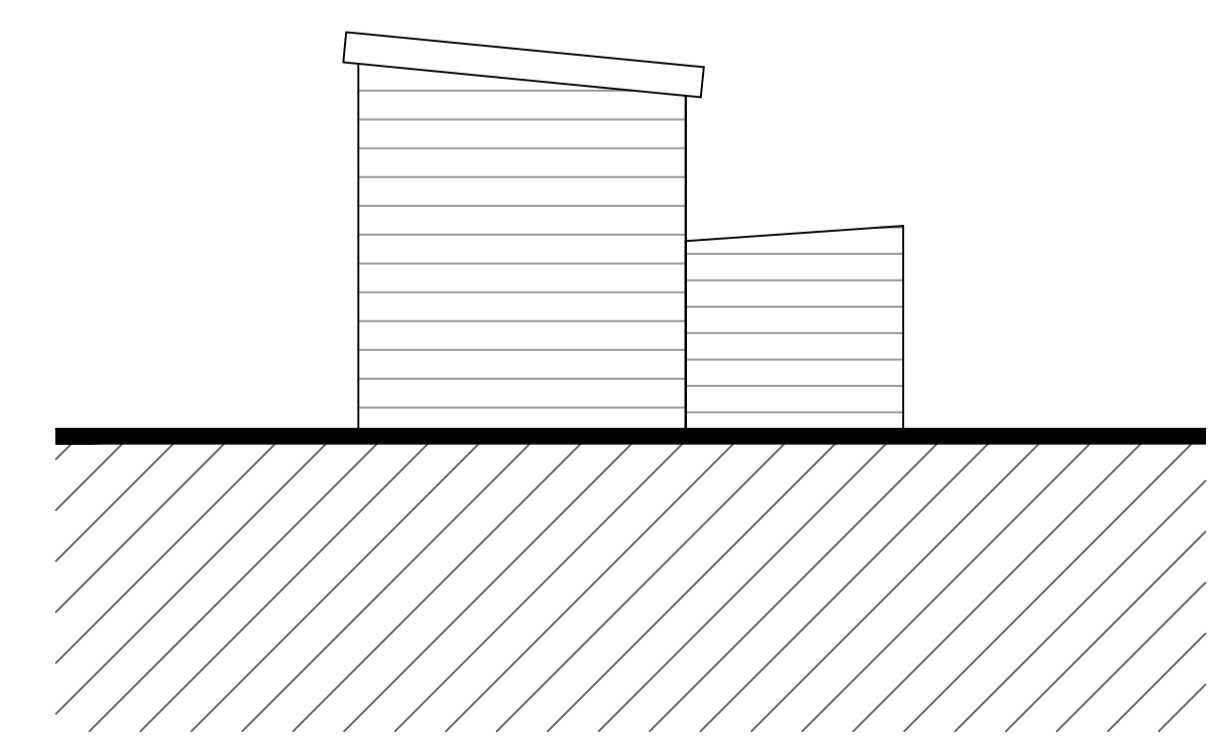

Existing Right Side Elevation
Scale 1:50 @ A1

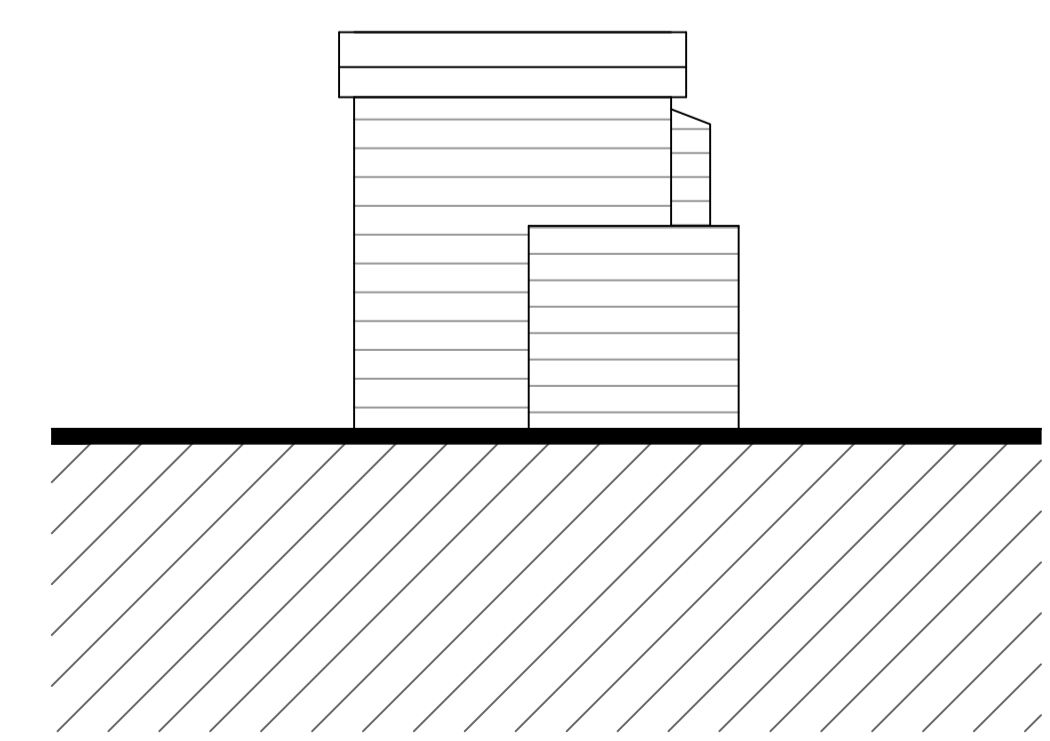

Existing Rear Elevation
Scale 1:50 @ A1

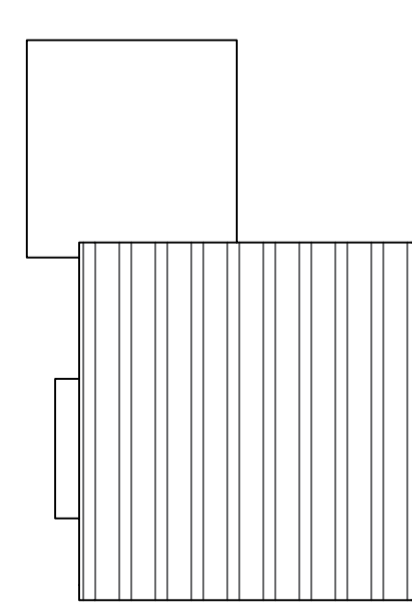

Existing Roof Plan
Scale 1:50 @ A1

NOTES

LEVELS ARE RELATED TO O.D. (NEWLYN).
 ALL HATCH PATTERNS ARE REPRESENTATIVE OF SURFACE MATERIALS AND ARE FOR ILLUSTRATION ONLY. ACTUAL CONSTRUCTION MAY DIFFER .
 ALL DIMENSIONS ARE APPROXIMATE
 DO NOT SCALE FROM THIS DRAWING UNLESS FOR PLANNING PURPOSES. FIGURED DIMENSIONS ONLY ARE TO BE USED.
 ALL DIMENSIONS MUST BE CHECKED ON SITE BY THE CONTRACTOR PRIOR TO THE COMMENCEMENT OF ANY FABRICATION OR BUILDING WORKS.WHERE APPLICABLE, DIMENSIONS AND DETAILS ARE TO BE READ IN CONJUNCTION WITH SPECIALIST CONSULTANTS' DRAWINGS; ANY DISPARITY BETWEEN DRAWINGS IS TO BE BROUGHT TO THE ATTENTION OF AS ARCHITECTURAL SERVICES PRIOR TO THE COMMENCEMENT OF ANY FABRICATION OR BUILDING WORKS.THIS DRAWING IS THE PROPERTY OF AS ARCHITECTURAL SERVICES AND MAY NOT BE REPRODUCED WITHOUT THEIR PERMISSION.

APPLICATION TYPE:

PRE-CONSTRUCTION
 PLANNING PERMISSION
 BUILDING REGULATIONS

DRAFT ISSUE NO. 001

DRAFT ISSUE TYPE
 CONCEPT DESIGN DESIGN
 TECHNICAL CONSTRUCTION

ELEVATION LOCATIONS

CLIENT

Mr M Andrews

PROJECT

High Langdale End Farm
 Harwood Dale
 YO13 0LD

DRAWING NO.


DWG-003 EXISTING SOLAR PANELS PLAN AND ELEVATIONS

SCALE	1:50 <small>(UNLESS OTHERWISE STATED)</small>	DRAWN	<input checked="" type="checkbox"/> AES <input type="checkbox"/> LK
CHECKED		<input type="checkbox"/> AS <input checked="" type="checkbox"/> SS	
SURVEYED	10/05/2024	CHECKED	<input checked="" type="checkbox"/> AES
ISSUE DATE	13/06/2024	APPROVED	<input checked="" type="checkbox"/> AES




NYMNPA


24/06/2024

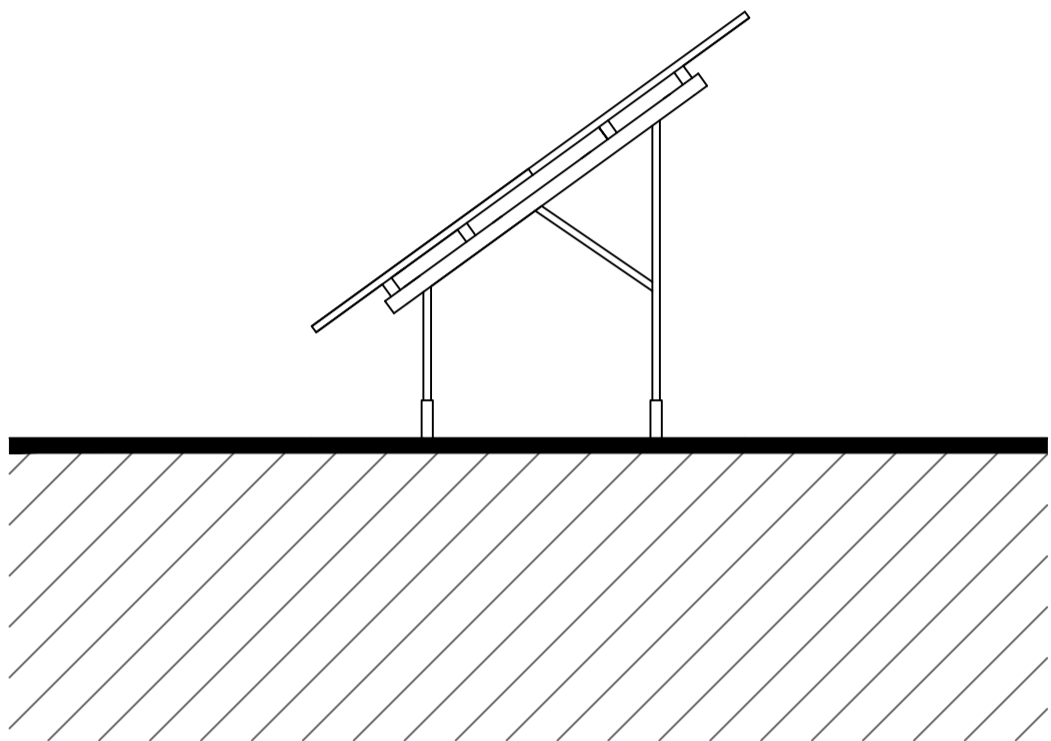


Existing Right Side Elevation
 Scale 1:50 @ A1

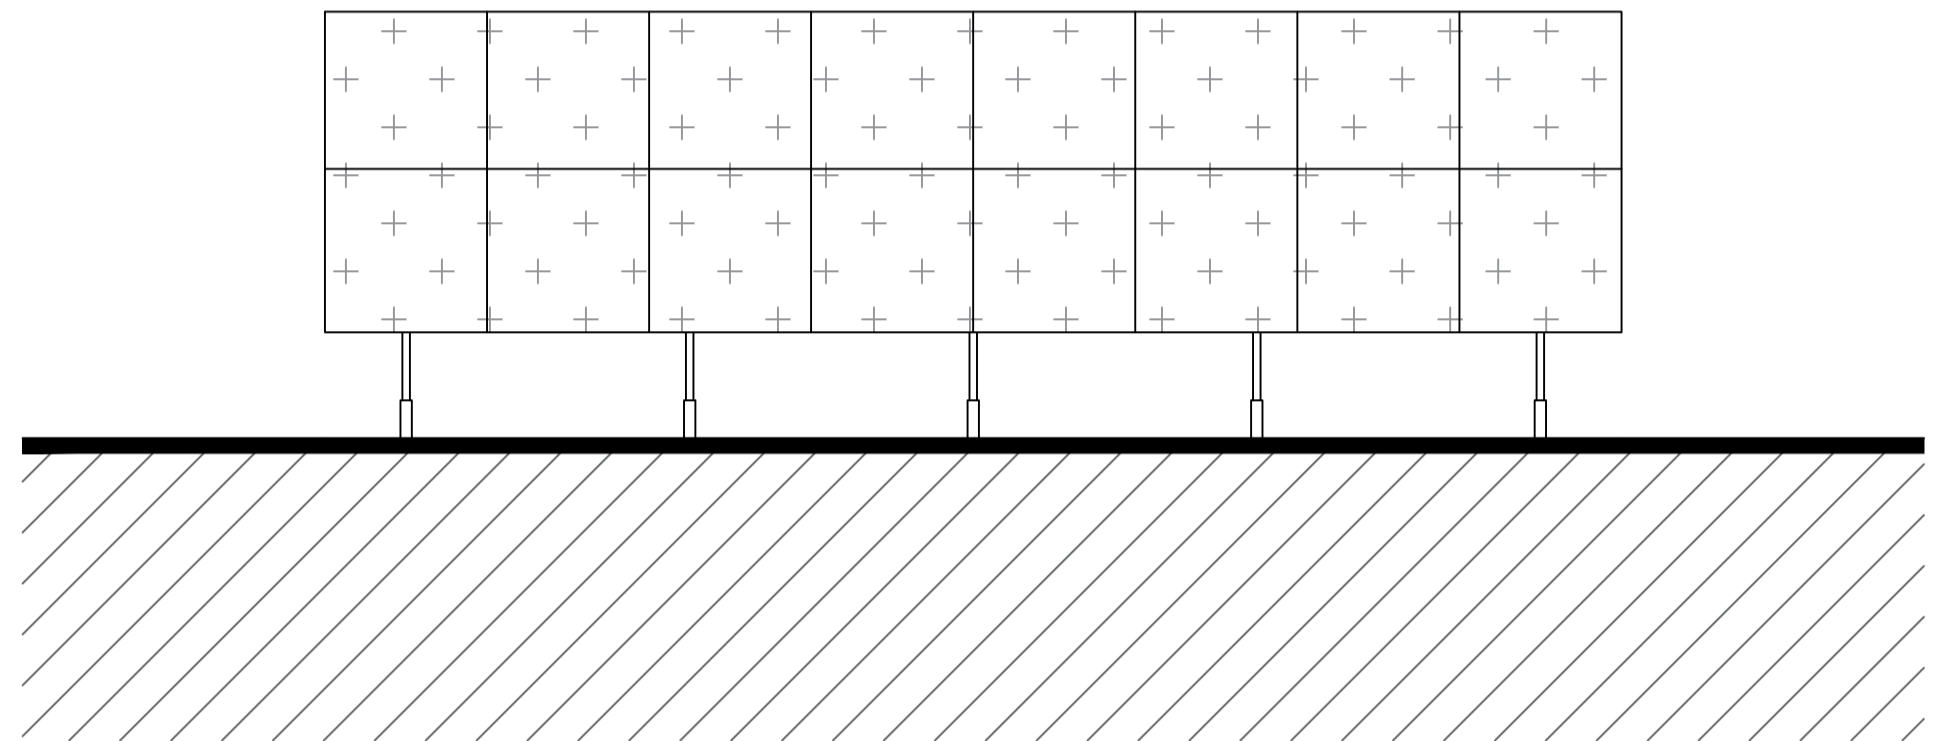


Existing Front Elevation
 Scale 1:50 @ A1

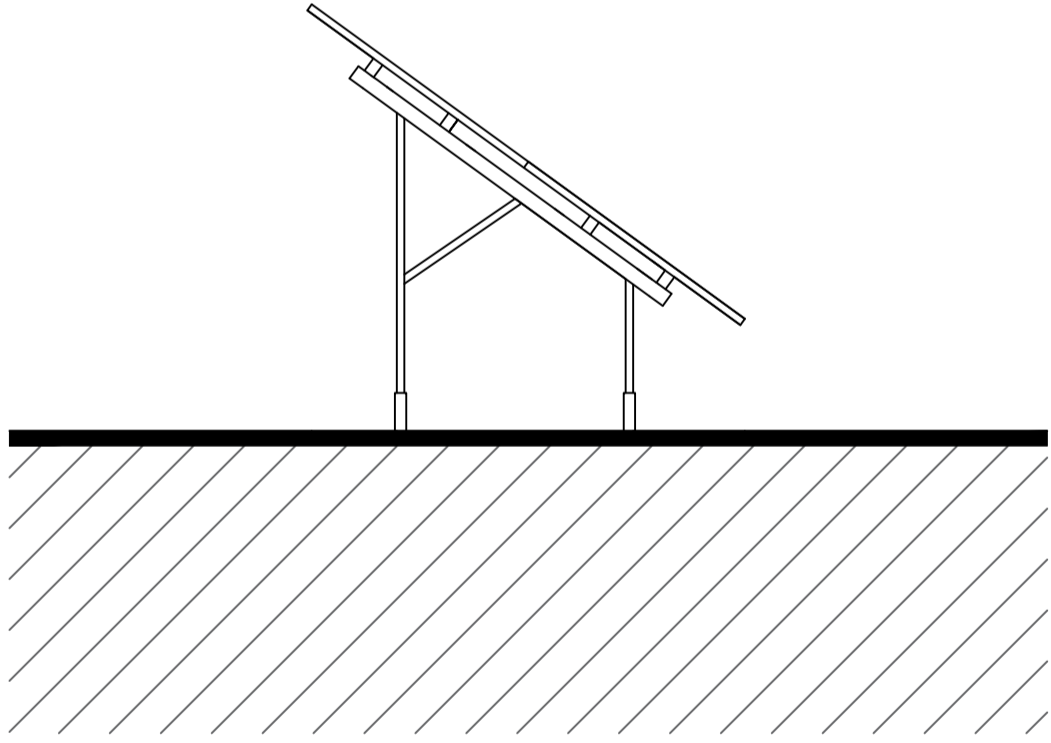

Existing Left Side Elevation
 Scale 1:50 @ A1

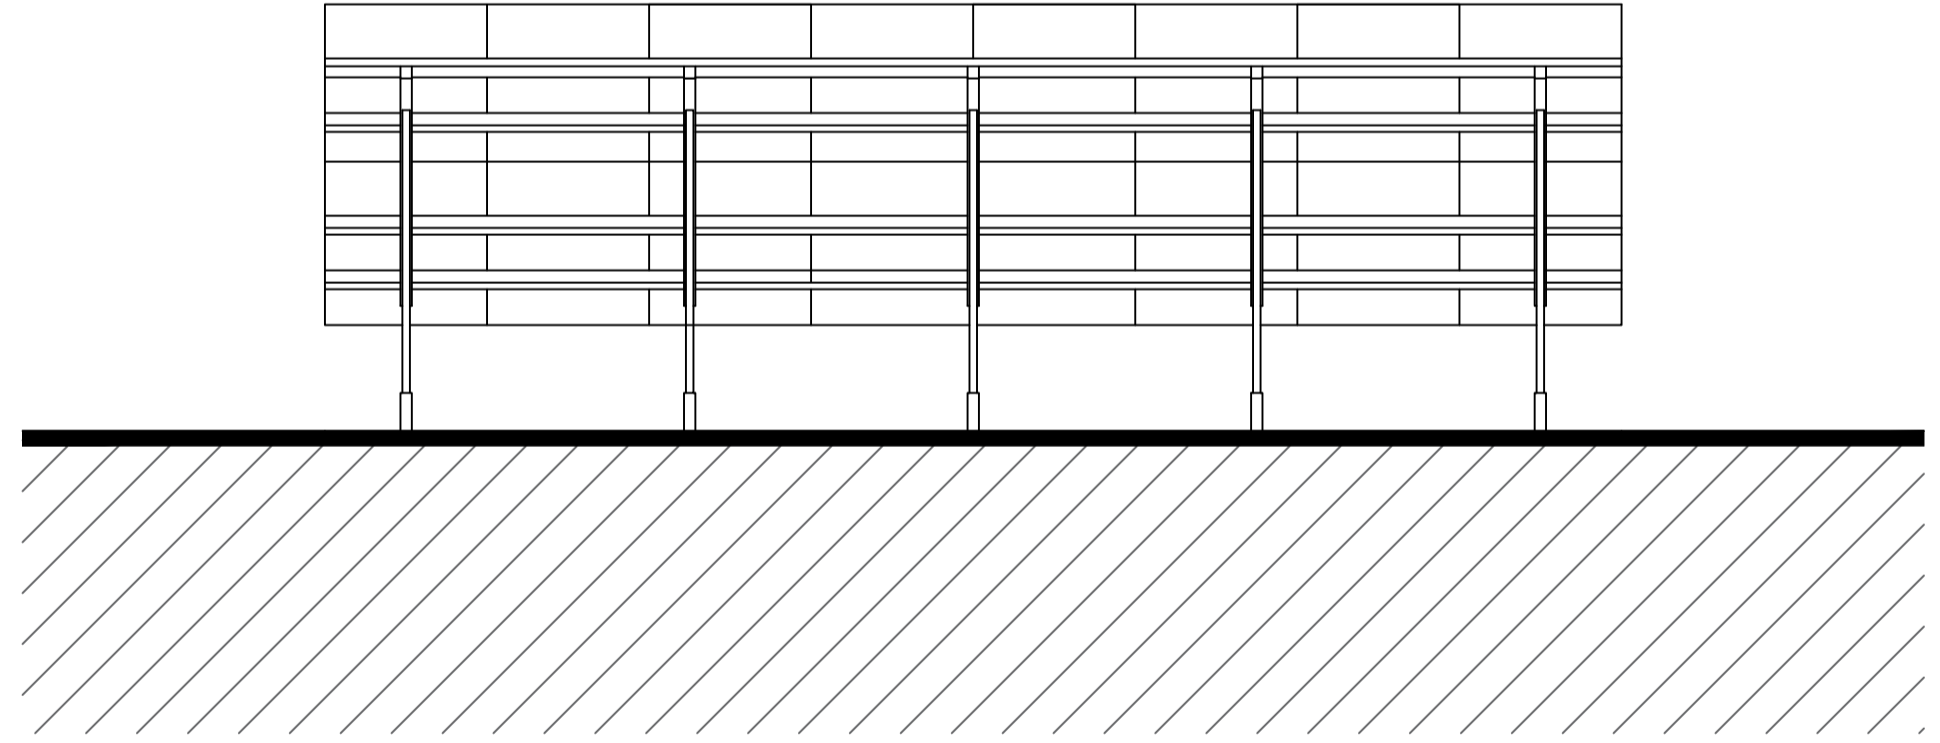

Existing Rear Elevation
 Scale 1:50 @ A1

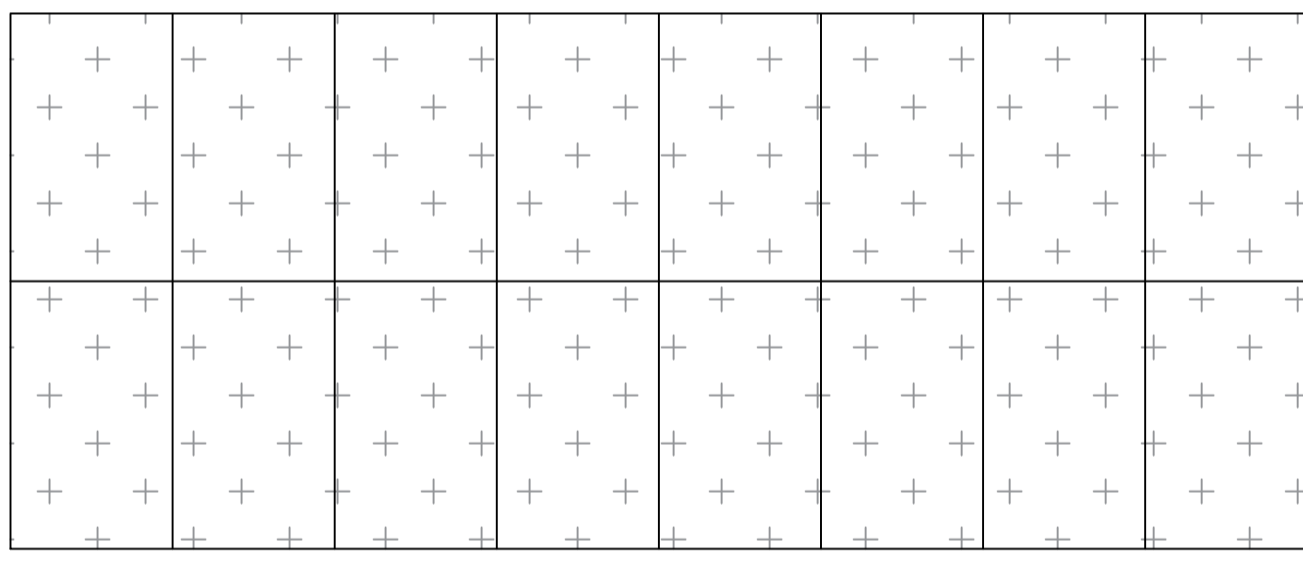

Existing Plan
 Scale 1:50 @ A1