


# Location Plan


Site Address: Broxa Farm, Broxa Hill, Broxa, Scarborough, YO13 0BP

Date Produced: 02-Jul-2024

Scale: 1:2500 @A4

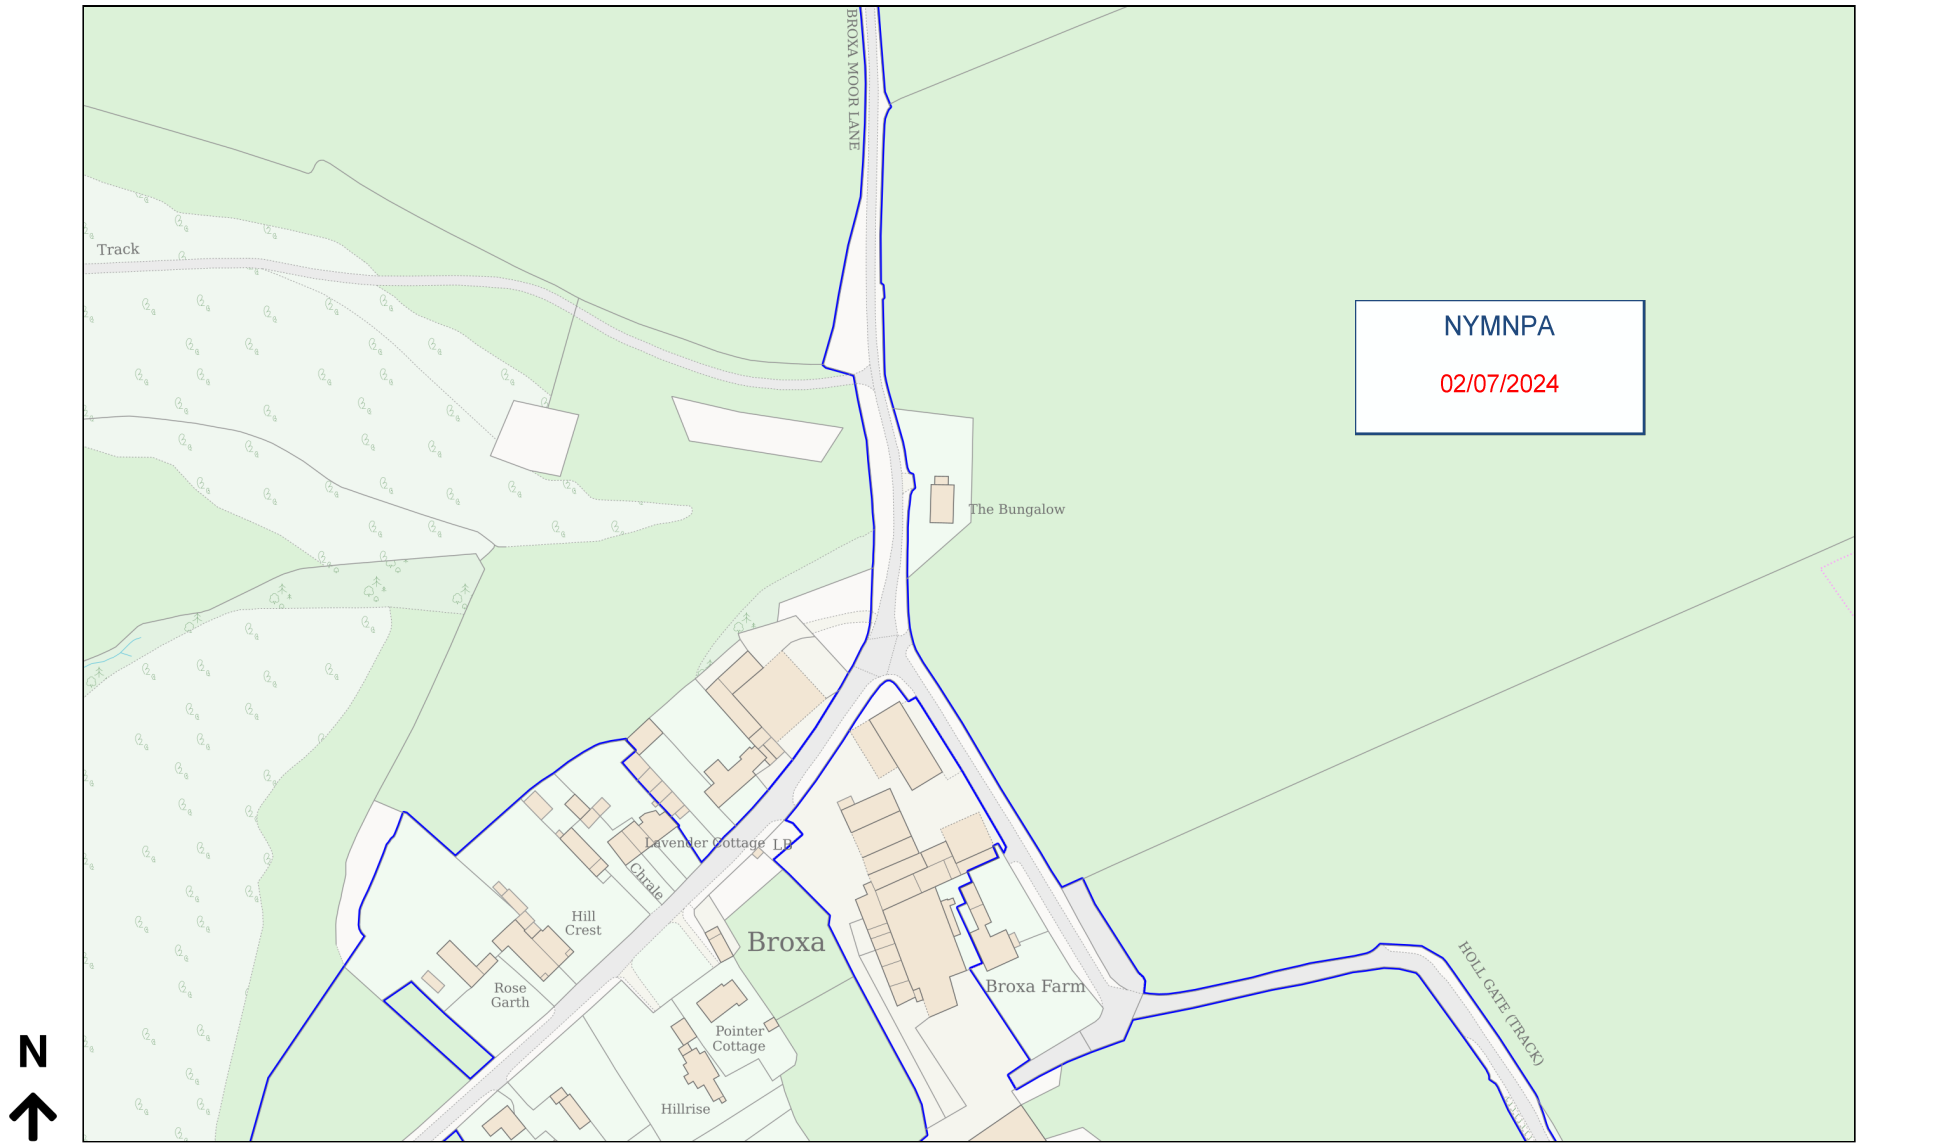

Planning Portal Reference: PP-13183633v1

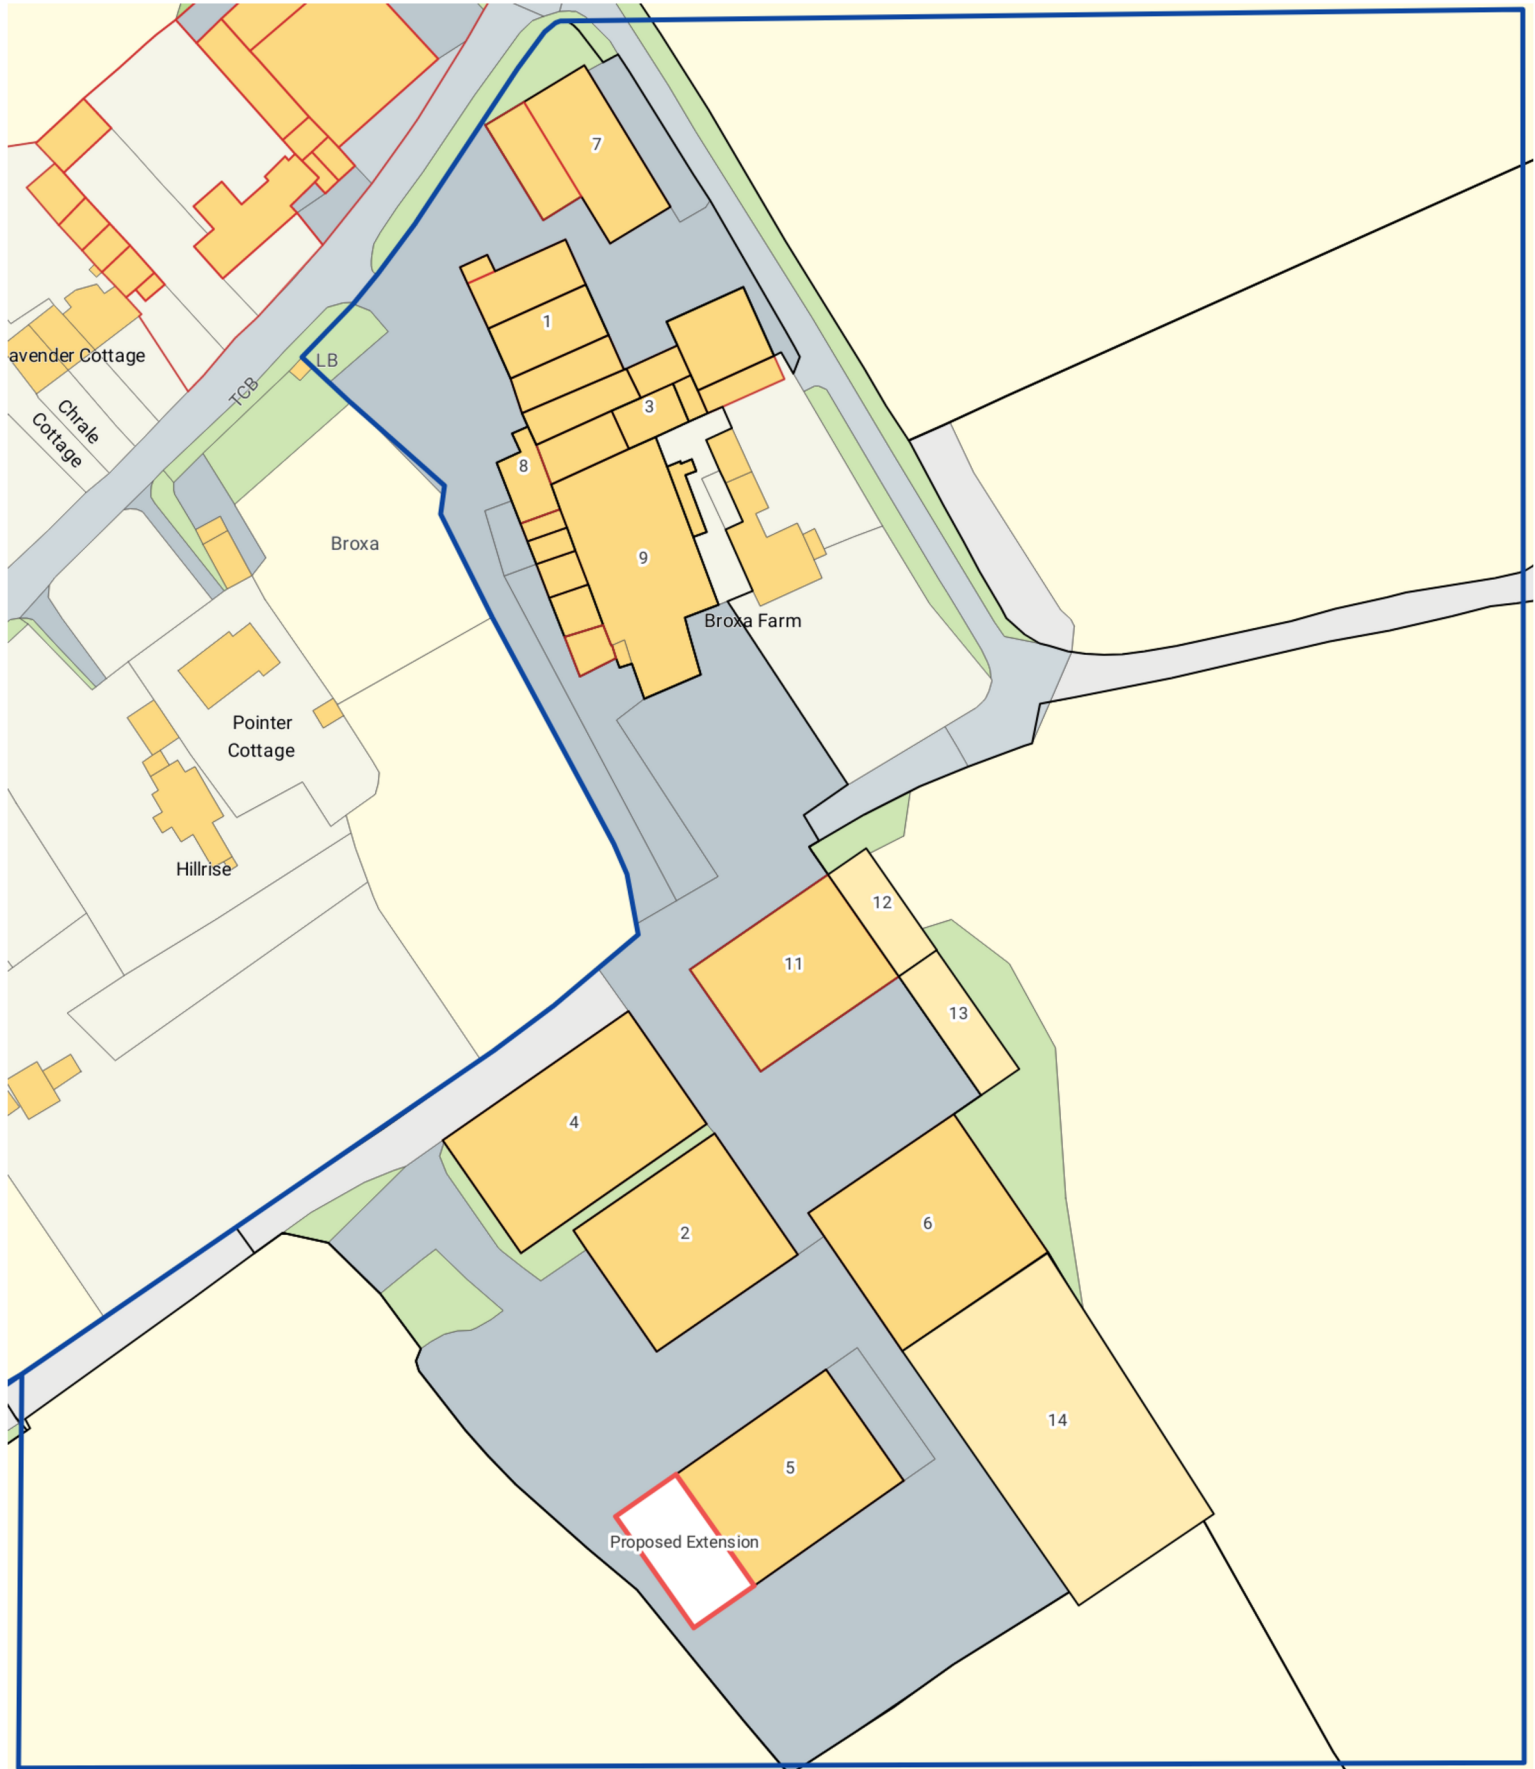

Date Produced: June 2024


Planning application for  
proposed livestock building  
extension at Broxa Farm.

Scale: 1:200

NYMNPA  
02/07/2024



### NORTH ELEVATION

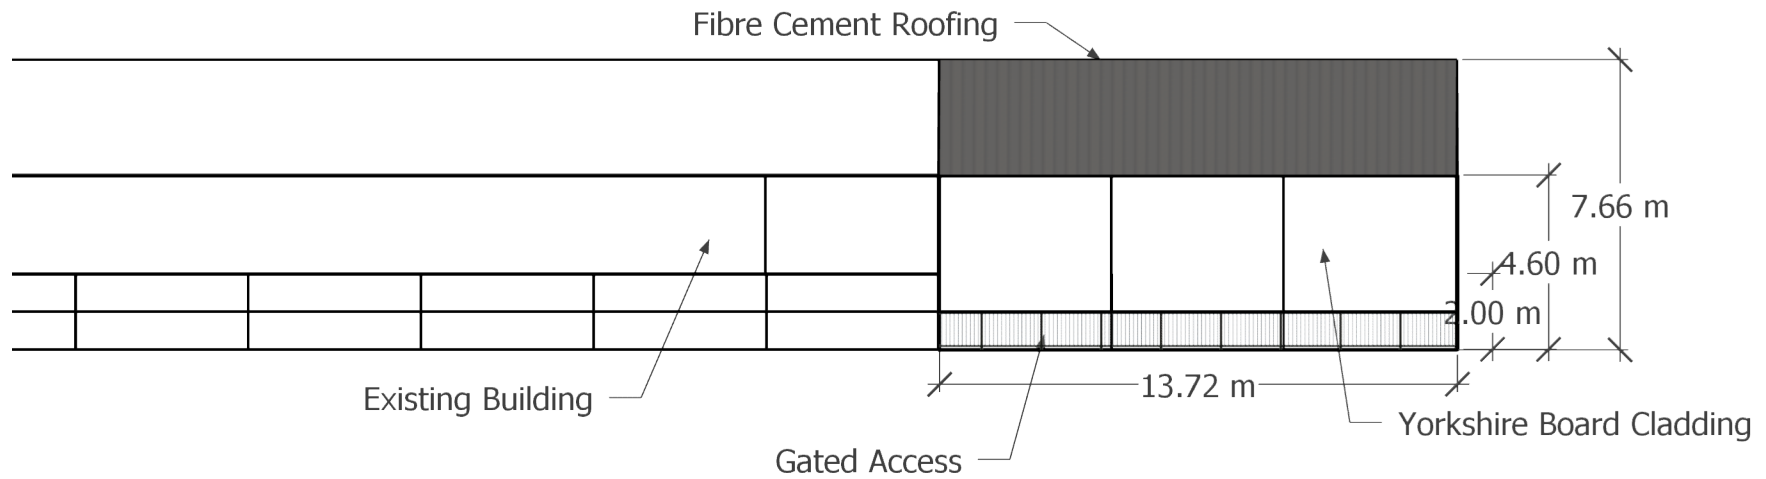

Date Produced: June 2024


Planning application for  
proposed livestock building  
extension at Broxa Farm.

NYMNP  
02/07/2024



Scale: 1:200

SOUTH ELEVATION

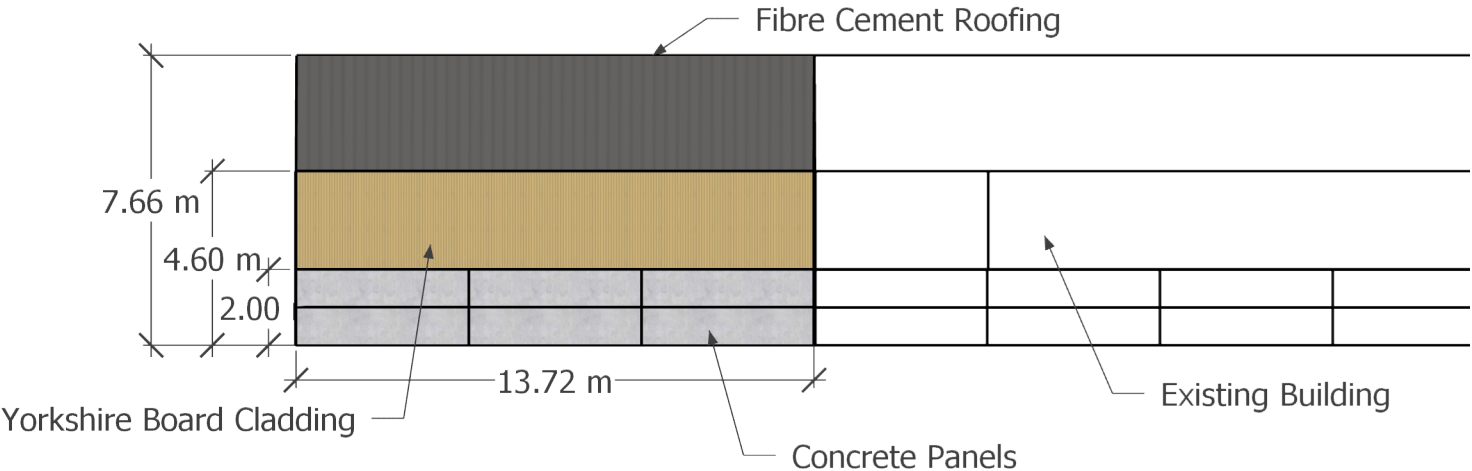

Date Produced: June 2024

Planning application for  
proposed livestock building  
extension at Broxa Farm.

Scale: 1:200

NYMNP  
02/07/2024



WEST ELEVATION

