


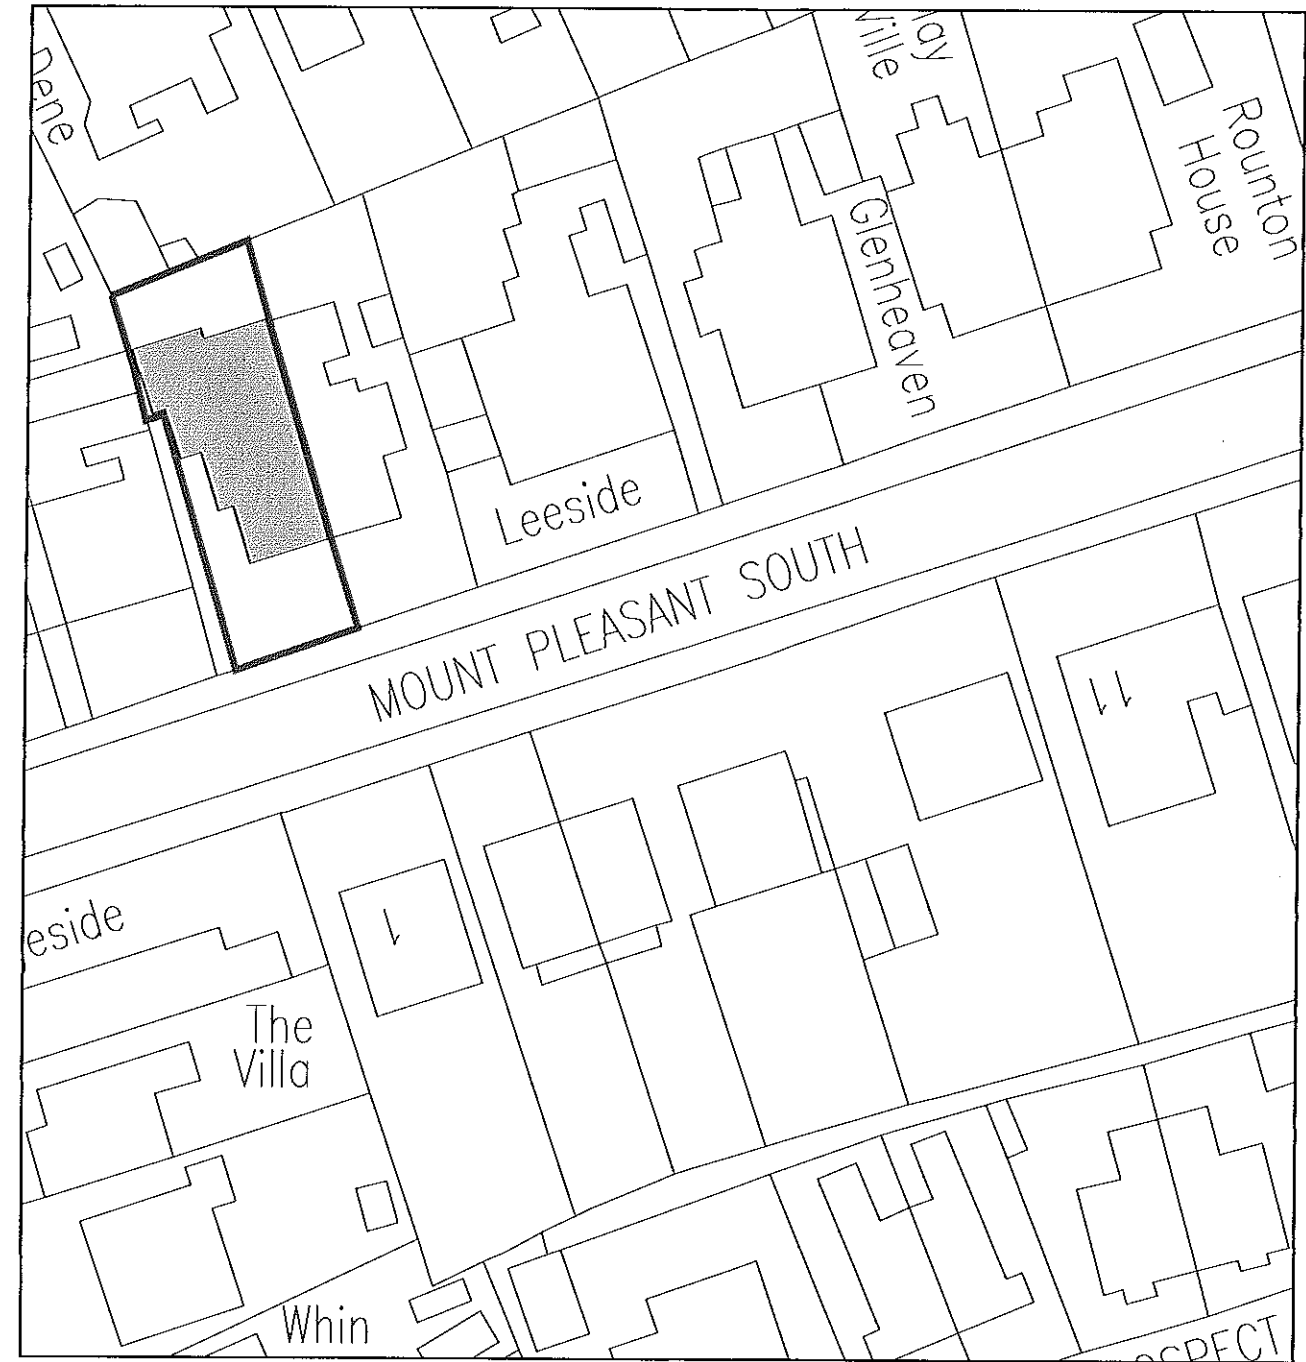

○ **Site Plan**
Scale 1:1250



○ **Block Plan**
Scale 1:500

Ordnance Survey Licence No. 100002562

b h d partnership

Airy Hill Manor, Whitby, North Yorkshire, UK, YO21 1QB.

- DO NOT SCALE from this drawing. Only figured dimensions are to be taken from this drawing.
- The Contractor must verify all dimensions on site before commencing any work or shop drawings.
- The Contractor must report any discrepancies before commencing work. If this drawing exceeds the quantities taken in any way, the Technician is to be informed before work is initiated.
- Work within The Construction (Design and Management) Regulations 2015 is not to start until a Health & Safety Plan has been produced. This drawing is Copyright and must not be reproduced without consent of BHD Partnership Ltd

REV	DATE	BY	AMENDMENT	CHKD	APVD
A	20.10.16	CW	Issued for approval	TRH	

CLIENT: Mrs. D. Metcalfe		
PROJECT: Streonshalh, Mount Pleasant South, Robin Hoods Bay		
A3	DRN: C. Walker	DATE: 20.10.16
SCALE: As shown	ISSUE: Planning	

DRAWING TITLE: Location Plan and Block Plan	
DRAWING NR: D11045-01	REV: A