




NORTHERN ELEVATION

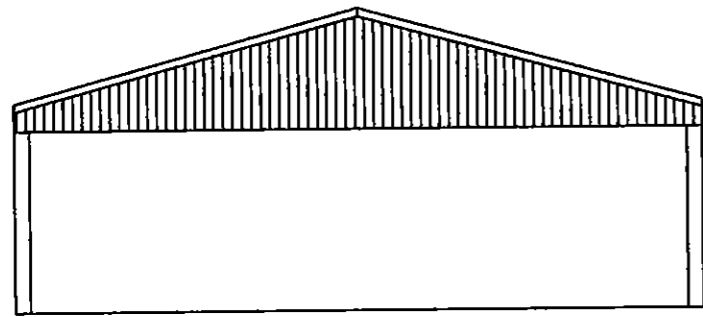

SOUTHERN ELEVATION

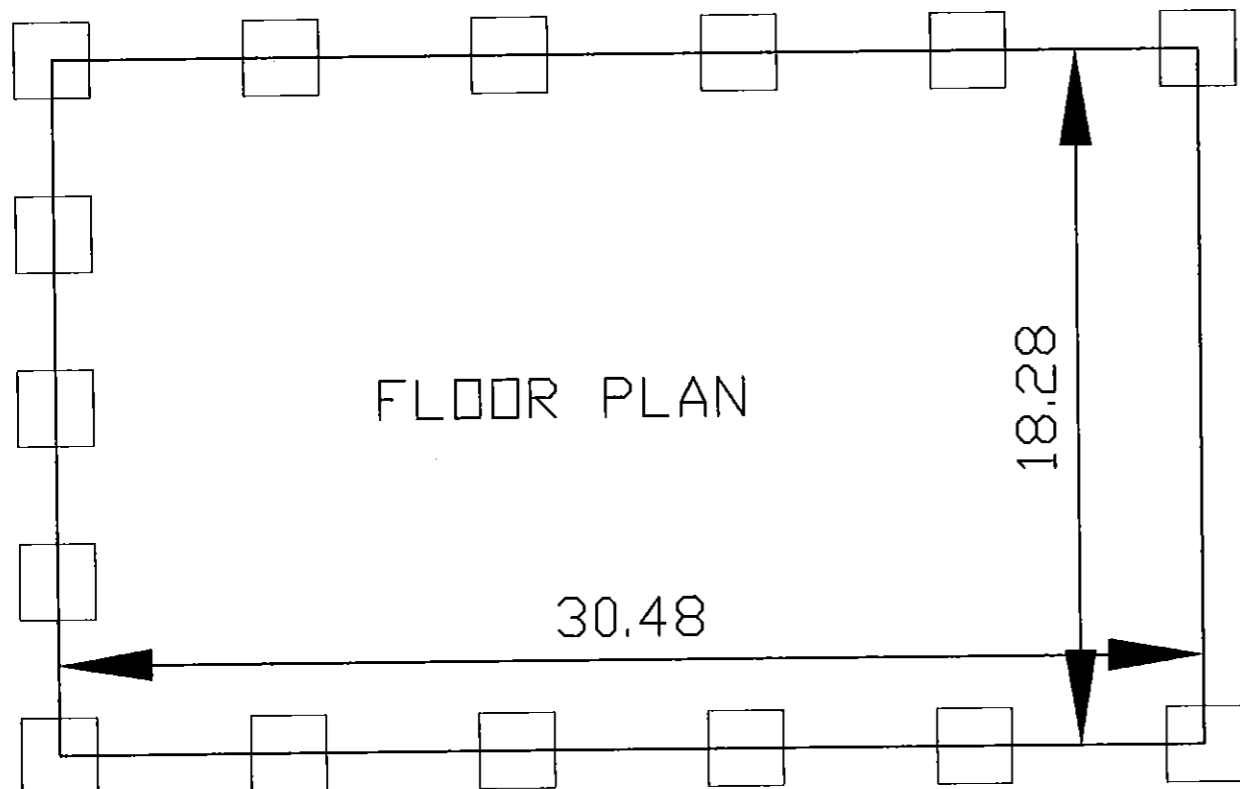

FLOOR PLAN

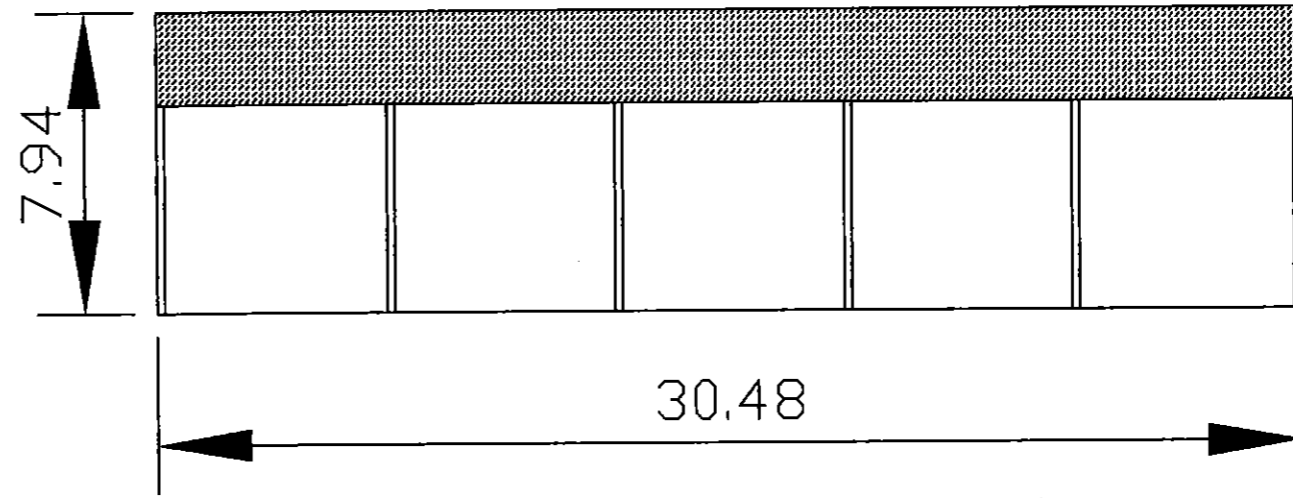

EASTERN ELEVATION

ROOFING MATERIAL : FIBRE CEMENT
CLADDING MATERIAL : YORKSHIRE BOARDING
FRAME : STEEL PORTAL FRAME

30 SEP 2016



WESTERN ELEVATION

Mr J Cook
Burgate Farm
Harwood Dale

SCALE 1:200
DATE 3rd Sept 2016
DRAWN BY John Walker