




ELEVATIONS SCALE 1:100

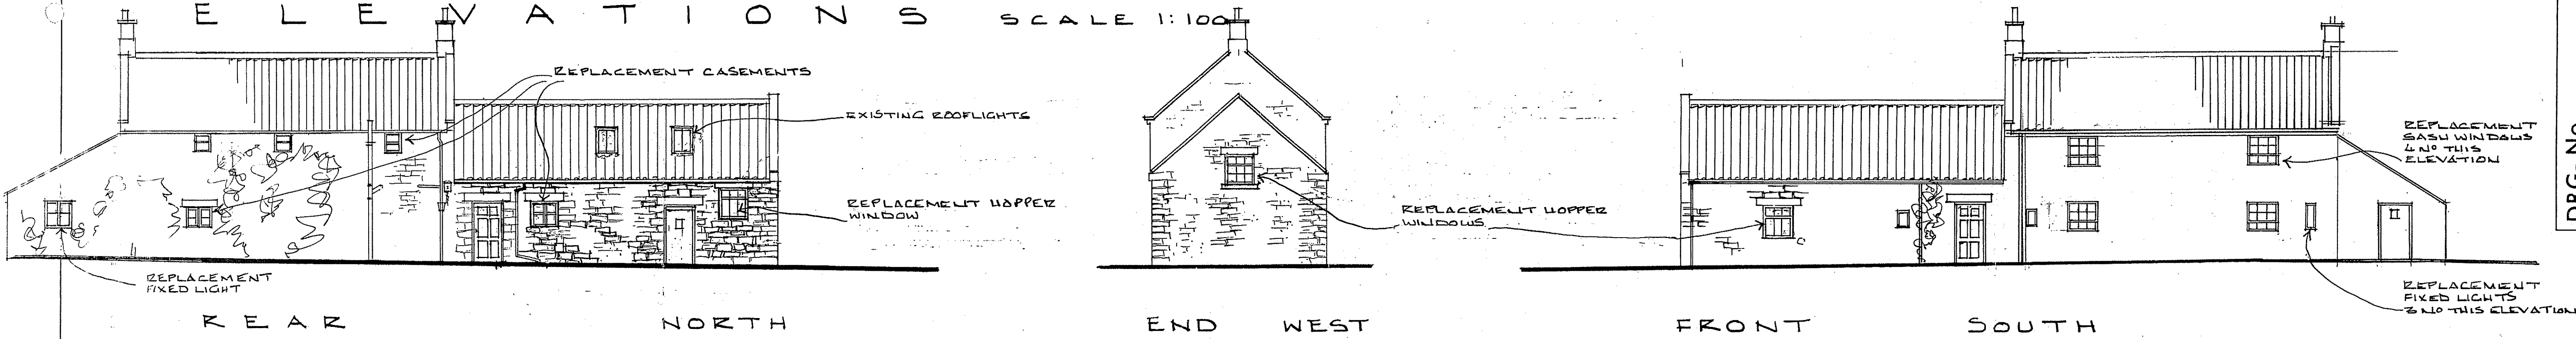


DRG- No.

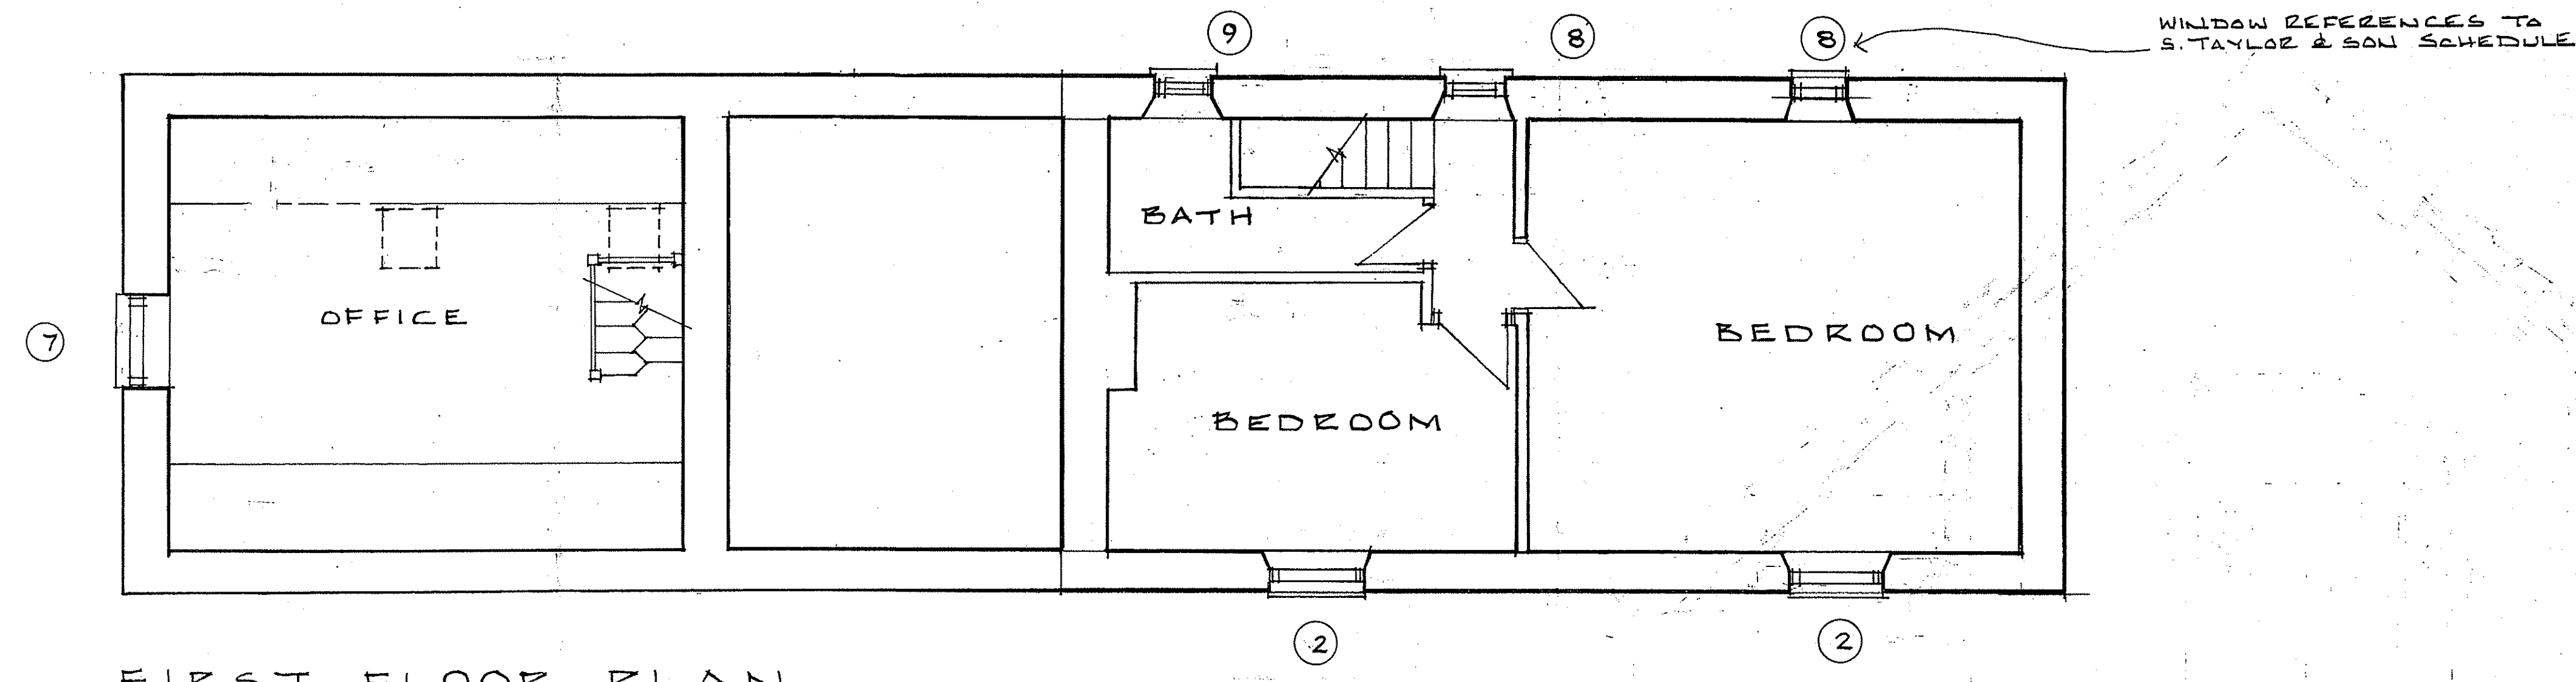

FIRST FLOOR PLAN

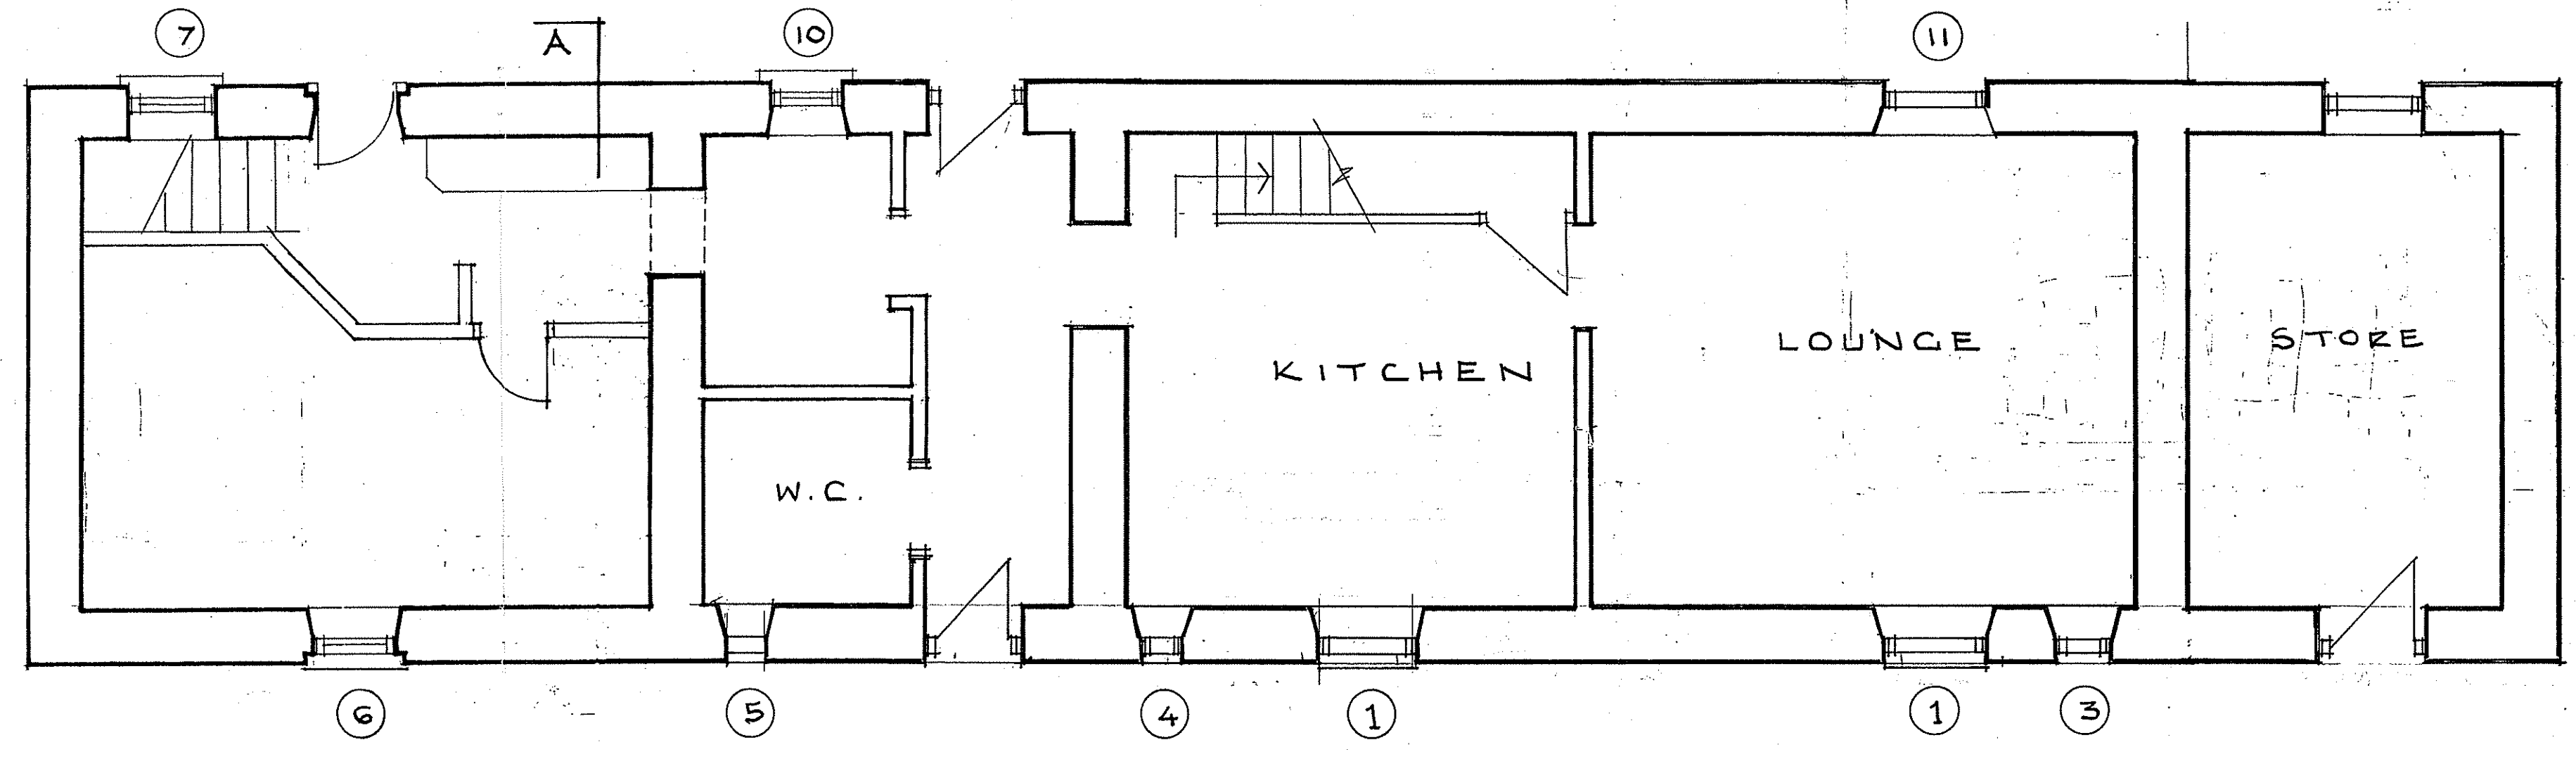

GROUND FLOOR PLAN SCALE 1:50

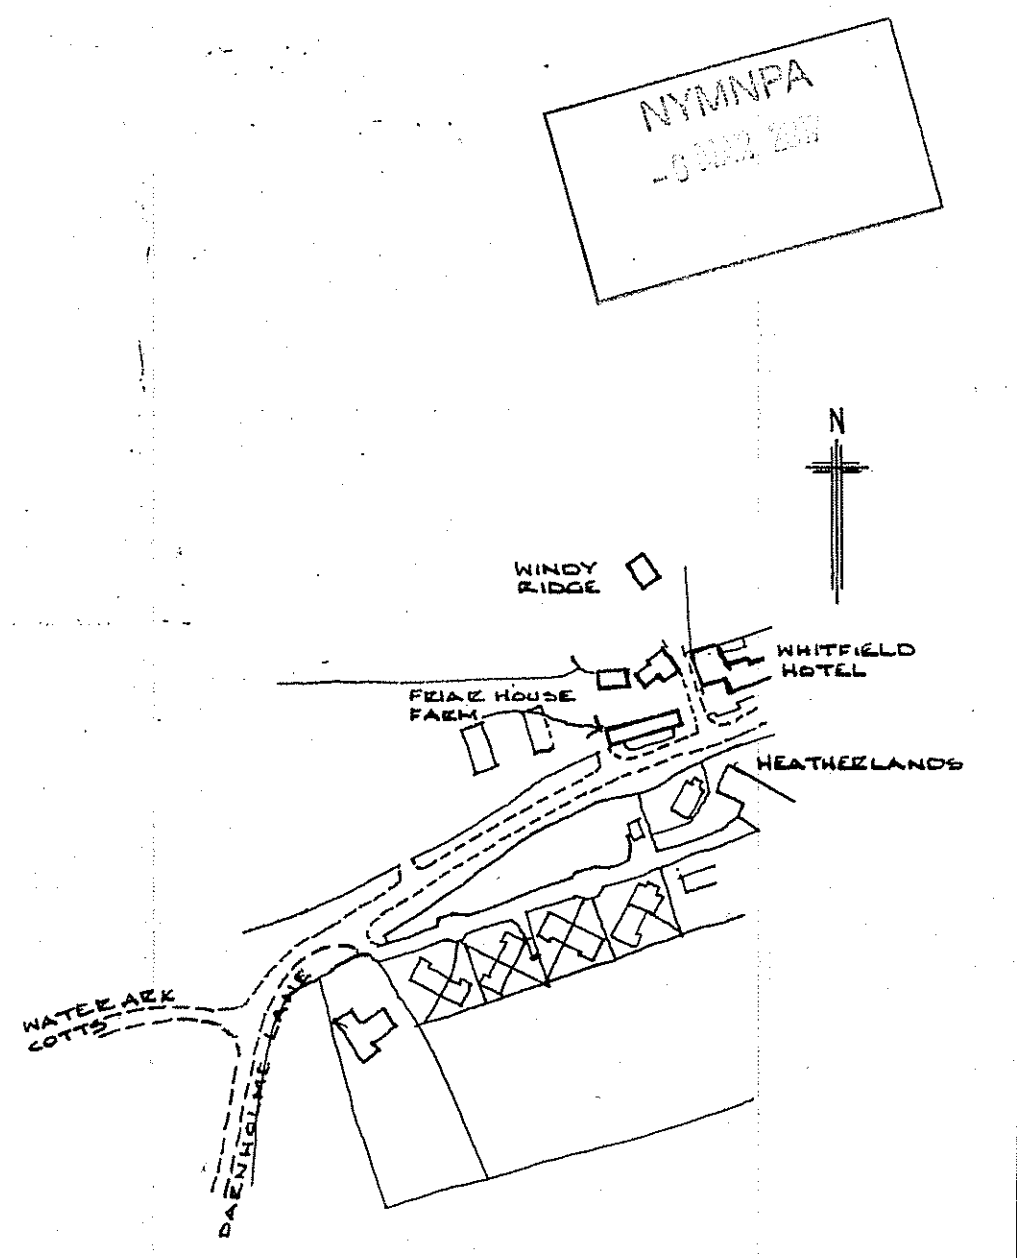

SITE LOCATION PLAN 1:2500

No.	DESCRIPTION	CHK'D	APP'D	DATE
	ALTERATIONS			

PROPOSED WINDOW REPLACEMENT WORKS AT FRIAR HOUSE FARM, DARNHOLM.

**CLOSE, GRANGER, GRAY & WILKIN**  
 BUILDING AND ENGINEERING CONSULTANTS  
 29 MARKET PLACE GUILDFORD, GUILDFORD, GU1 1AA

DRAWN	TRACED	CHECKED	APPROVED	DATE	SCALE
TIM CLOSE				FEB 17	1:50 1:100

**DRAWING No. 01.**