
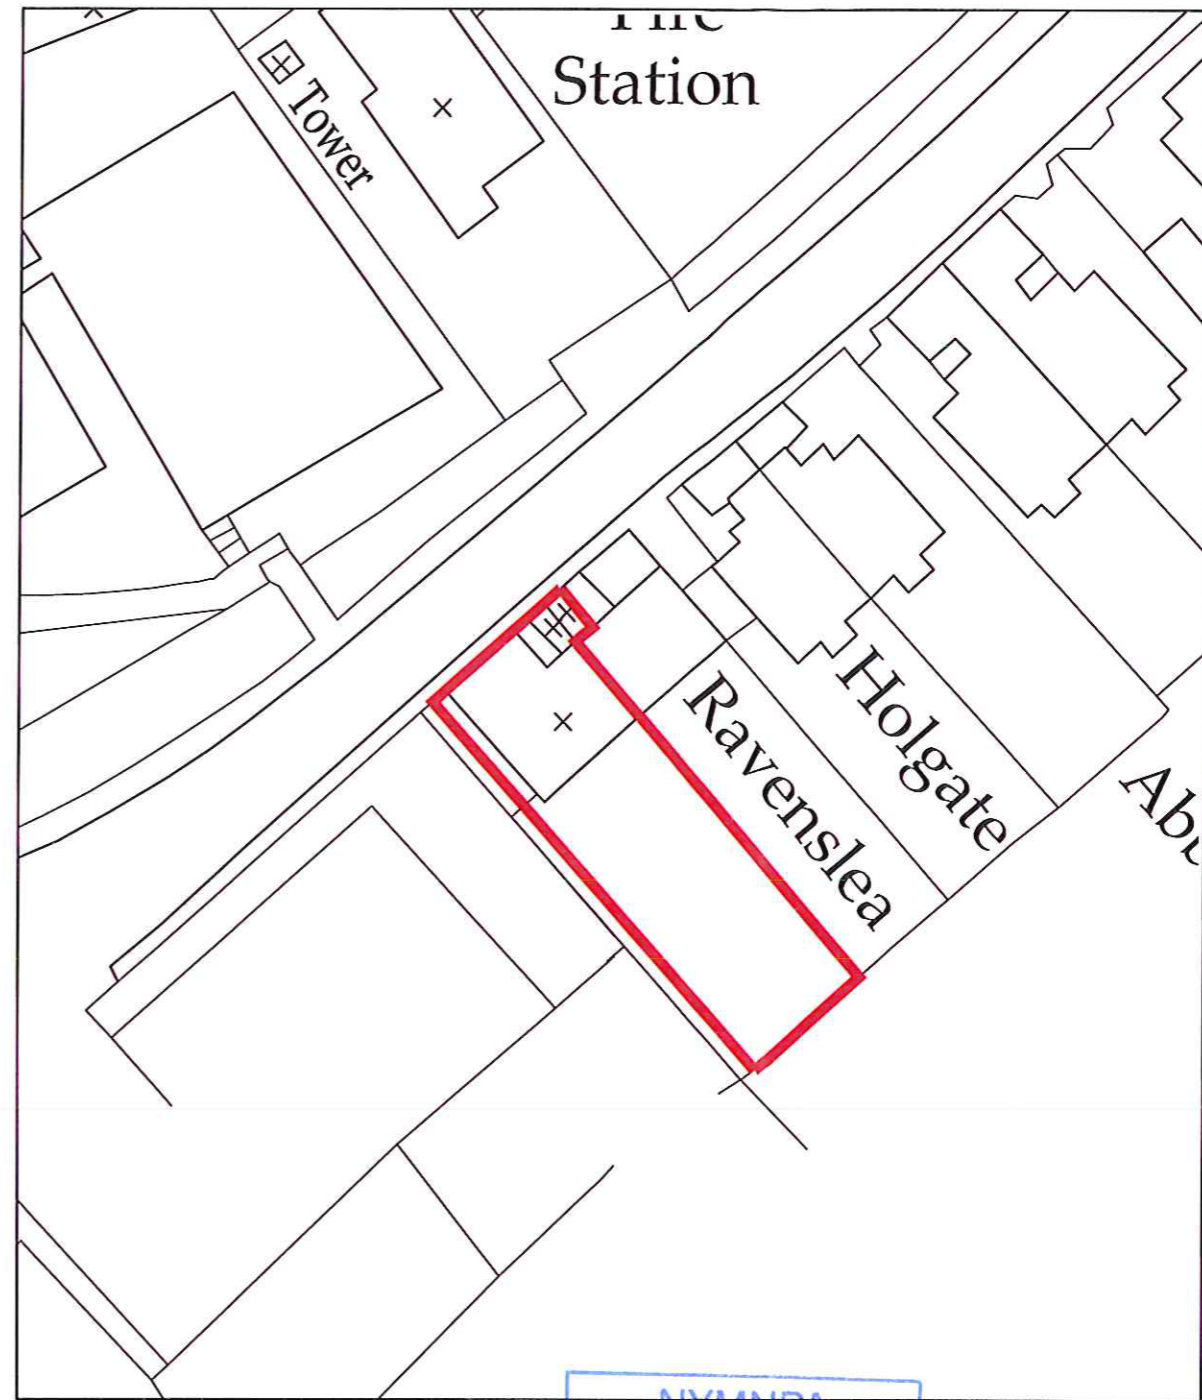


Site Plan

Scale 1:1250

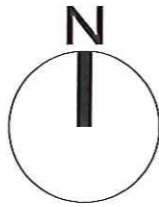

Block Plan

Scale 1:500

NYMNP A
- 6 MAR 2017

Ordnance Survey Licence No. 100002562

b h d partnership

Airy Hill Manor, Whitby, North Yorkshire, UK, YO21 1QB.

- DO NOT SCALE from this drawing. Only figured dimensions are to be taken from this drawing.
- The Contractor must verify all dimensions on site before commencing any work or shop drawings.
- The Contractor must report any discrepancies before commencing work. If this drawing exceeds the quantities taken in any way, the Technician is to be informed before work is initiated.
- Work within The Construction (Design and Management) Regulations 2015 is not to start until a Health & Safety Plan has been produced. This drawing is Copyright and must not be reproduced without consent of BHD Partnership Ltd

REV	DATE	BY	AMENDMENT	CHKD	APVD
C	06/03/17	CE	Map increased		
B	07/11/16	CE	Drawing amended	NID	
A	07/01/16	NID	Issue for approval		

CLIENT: Amy Arnold			
PROJECT: Rose Tree Cottage Fylingthorpe			
A3	DRN: NID	DATE: 07/04/16	
SCALE: As Shown	ISSUE: Planning		

DRAWING TITLE: Location and Block Plan Parking Space	
DRAWING NR: D10965-01	REV: C