




PROPOSED WEST ELEVATION

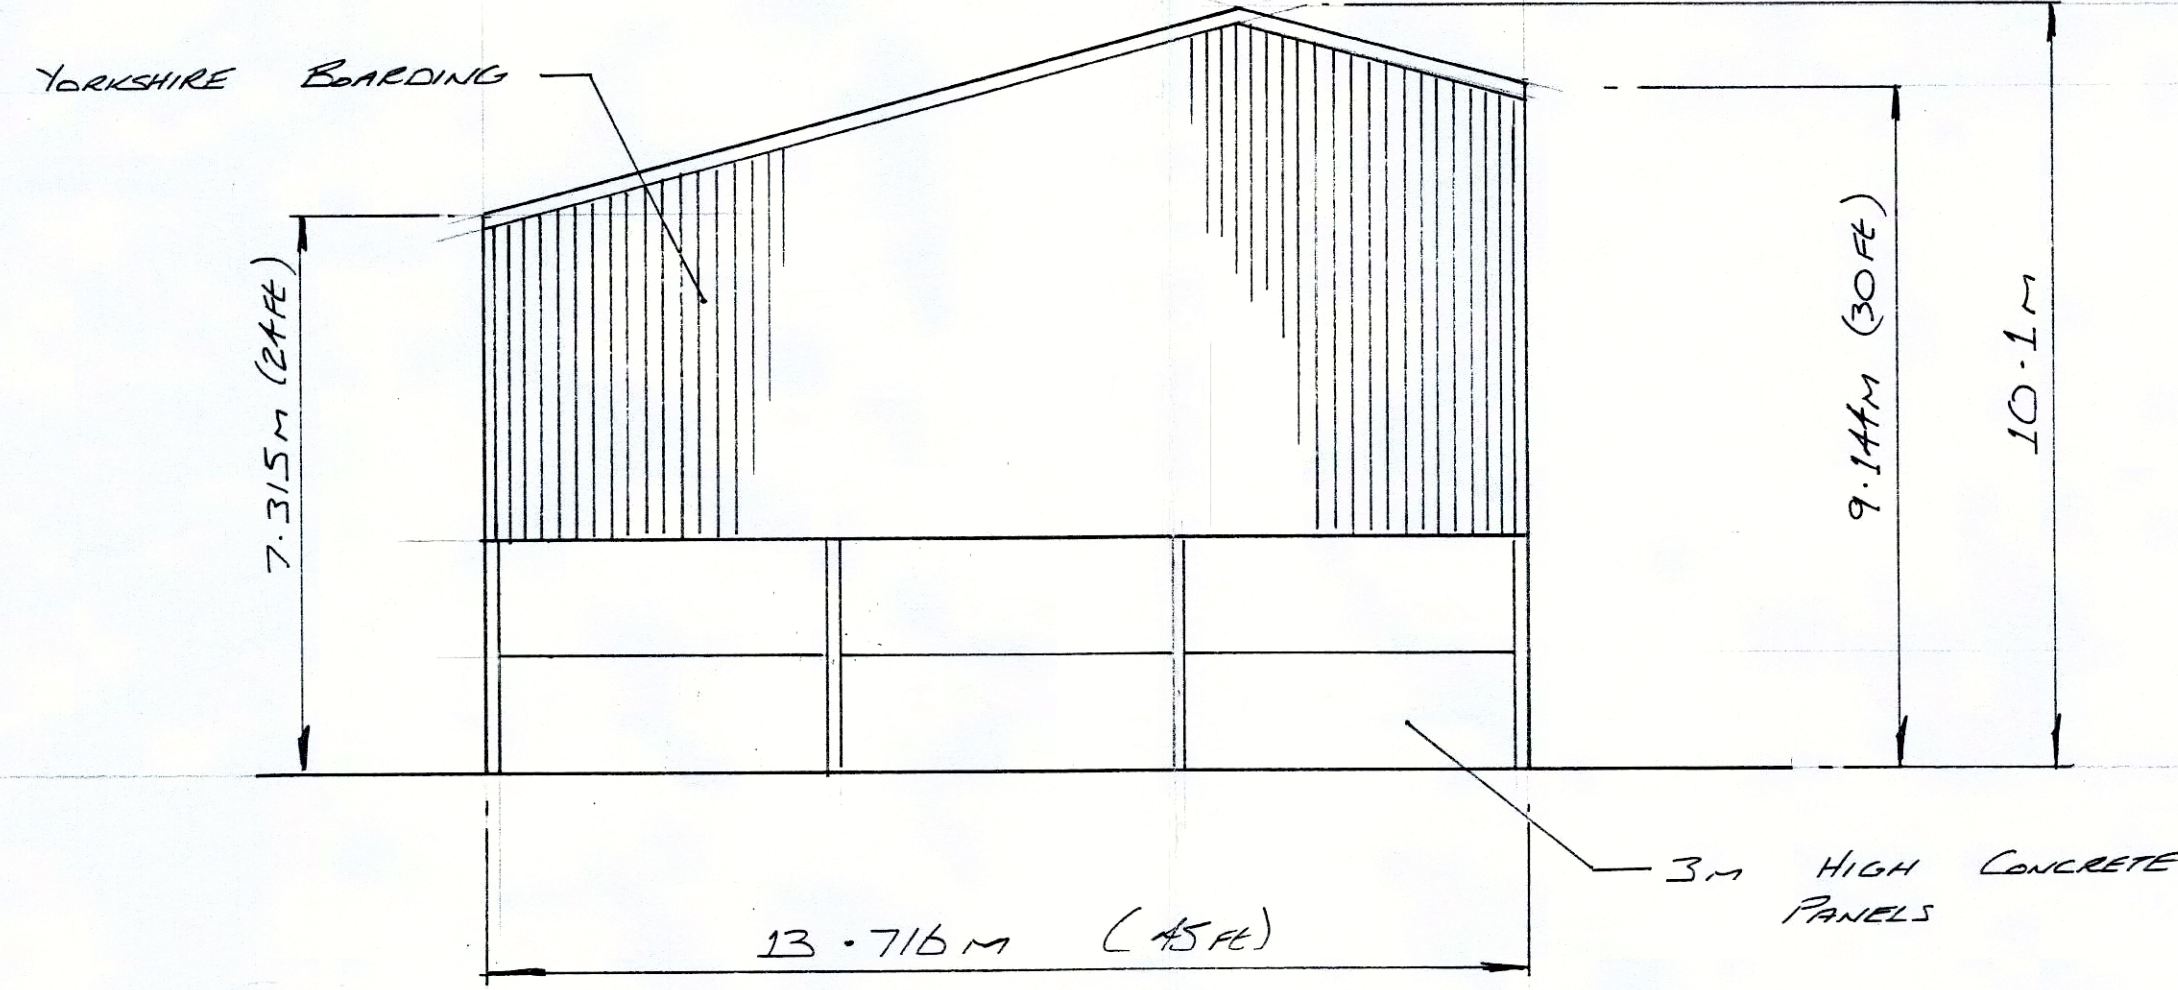

PROPOSED NORTH ELEVATION

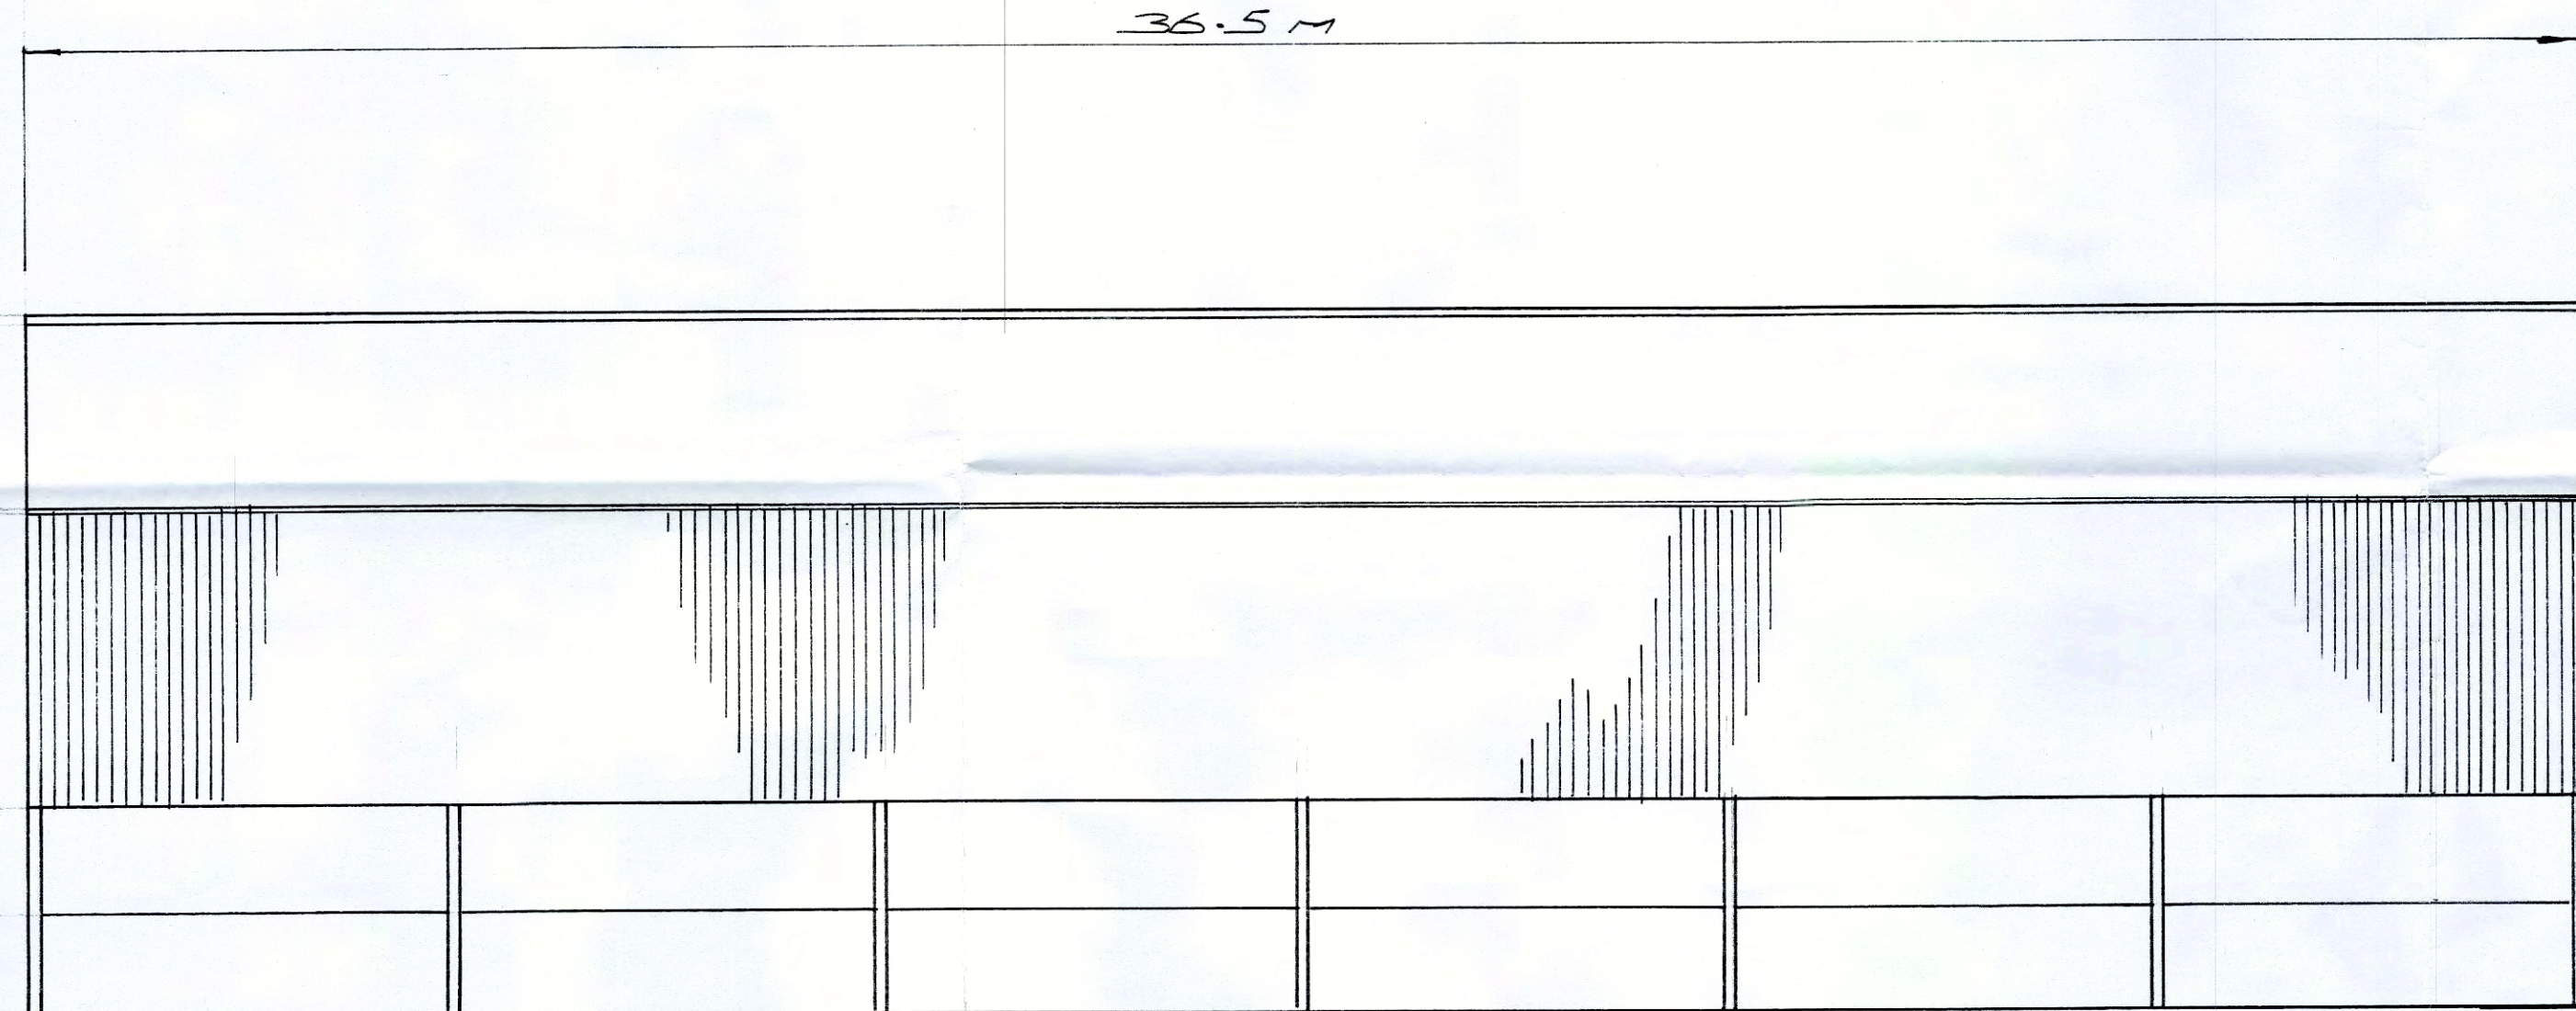


PROPOSED EAST ELEVATION

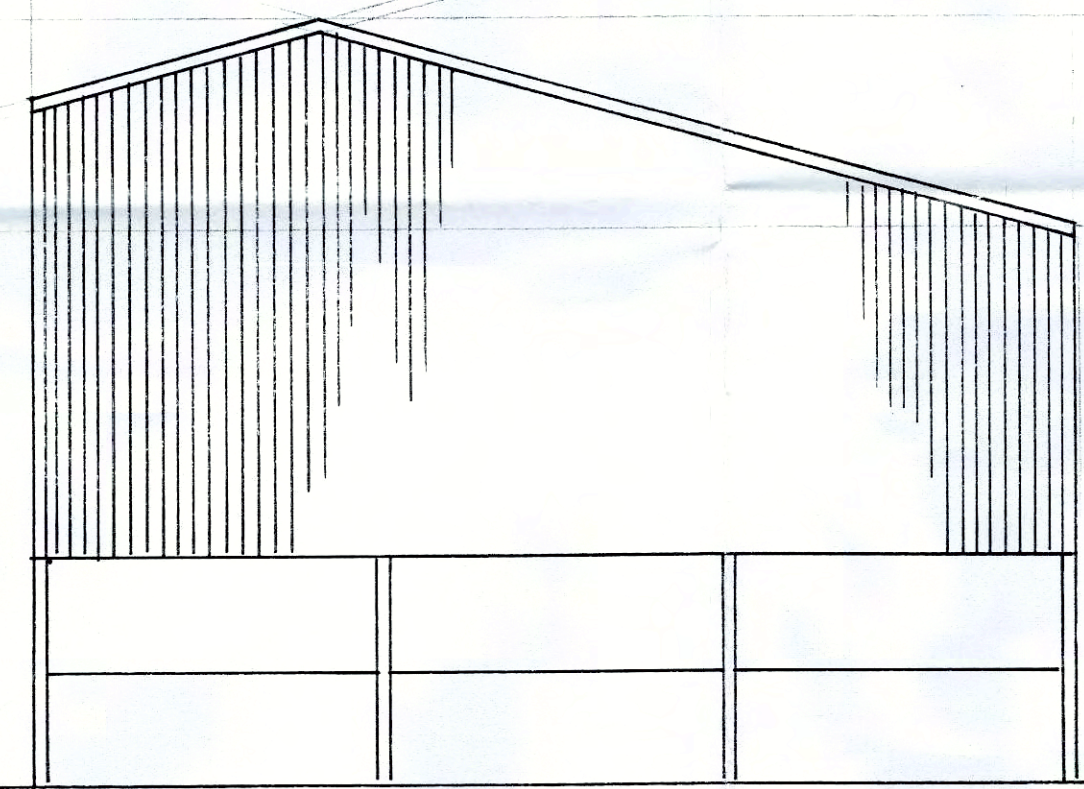

PROPOSED SOUTH ELEVATION

**AMENDED**  
Notes

**NYMNPA**  
15 MAY 2018

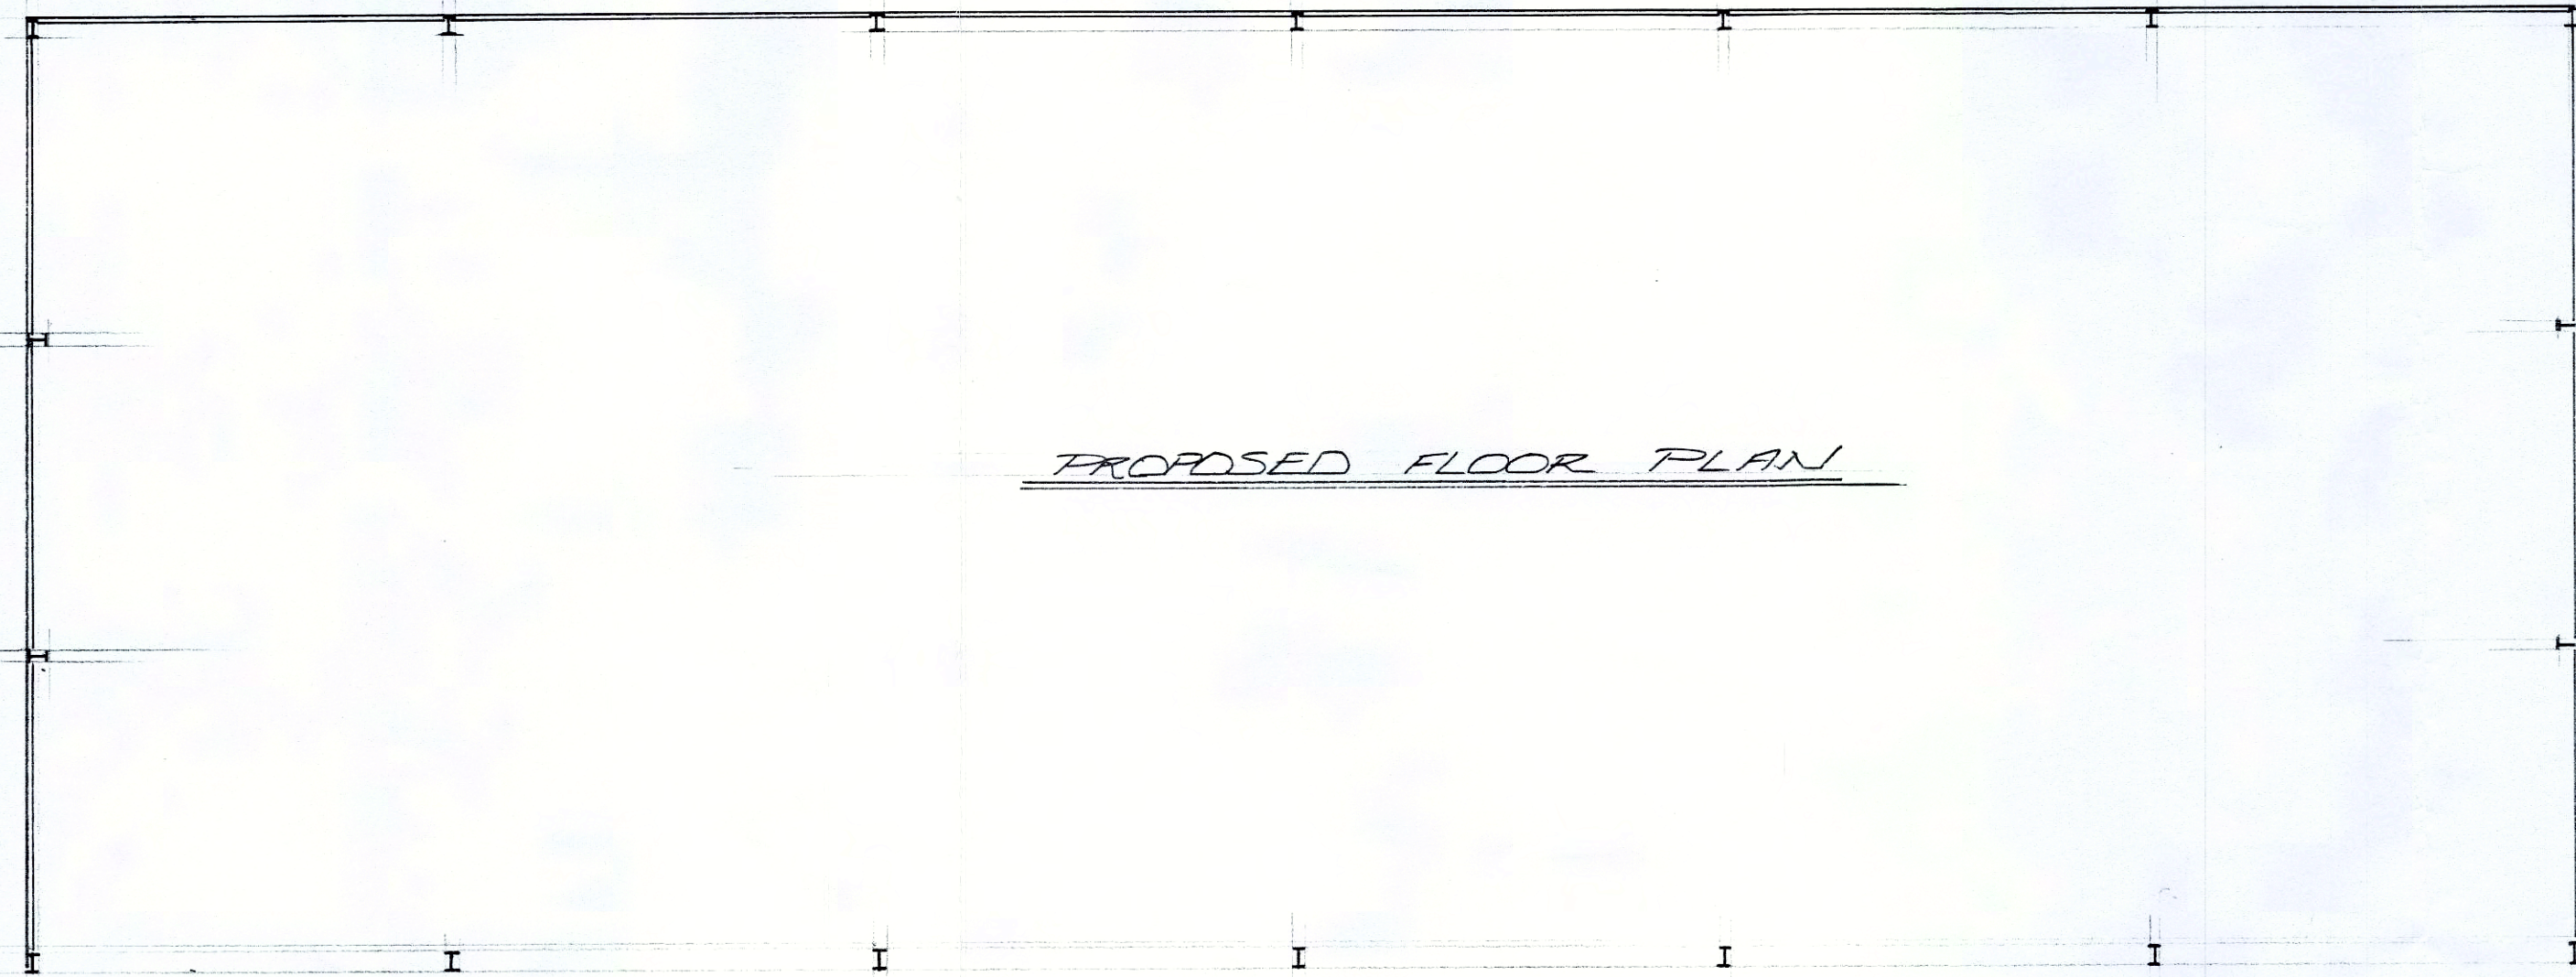

PROPOSED FLOOR PLAN

**Pete Midgley Design**  
VIEWLEY HILL, 15 WEST STREET, SWINTON MALTON, YO17 6SP

Title:  
PROPOSED ELEVATIONS AND FLOOR PLAN  
PROPOSED MANURE STORE BUILDING  
CHURCH FARM, KILBURN  
TW THOMPSON & SON

Scale: 1:100    Date: MAY 2018    Drawn: PM    Drawing number: T201805-1

NUM 2017107871A