


Location Plan

Scale 1:1250 @ A3

NYMNPA

29/05/2018

OS Licence No: 100002562

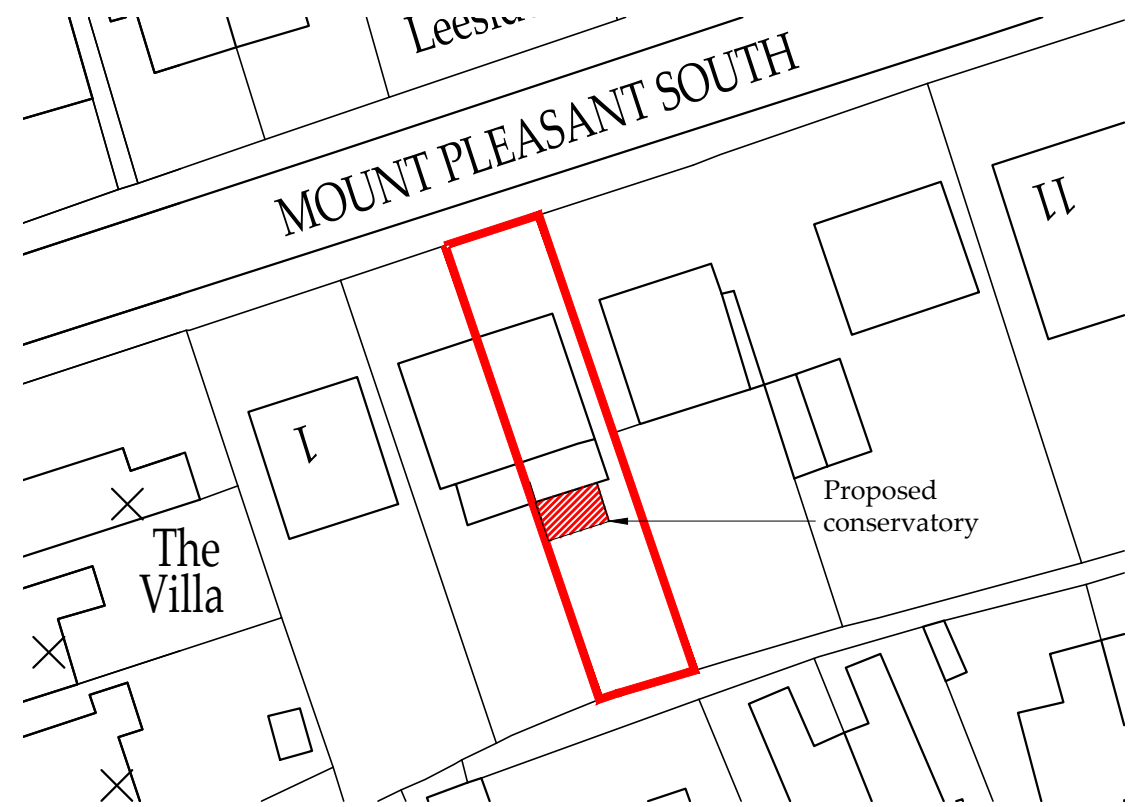

Block Plan

Scale 1:500 @ A3

b h d partnership

Airy Hill Manor, Whitby, North Yorkshire, UK, YO21 1QB.

www.bhdpartnership.com

●DO NOT SCALE from this drawing. Only figured dimensions are to be taken from this drawing.
 ●The Contractor must verify all dimensions on site before commencing any work or shop drawings.
 The Contractor must report any discrepancies before commencing work. If this drawing exceeds the quantities taken in any way, the Technician is to be informed before work is initiated.
 Work within The Construction (Design and Management) Regulations 1994 is not to start until a Health & Safety Plan has been produced. This drawing is Copyright and must not be reproduced without consent of BHD Partnership Ltd

REV	DATE	BY	AMENDMENT	CHKD	APVD
A	28/05/18	CE	Issued for approval	TRH	


CLIENT: Mr S. & Mrs L. Hartley		
PROJECT: Belmont, Mount Pleasant South, Robin Hoods Bay		
A3	DRN: C Eynon	DATE: 29/05/18
SCALE: As shown	ISSUE: Preliminary	

DRAWING TITLE: Location and Block Plan	
DRAWING NR: D11370-01	REV: A


Do not scale from this drawing, only figured dimensions are to be taken from this drawing.
 The contractor must verify all dimensions on site before commencing any work or shop drawings.
 The contractor must report any discrepancies before work is initiated.
 If this drawing exceeds the quantities taken in any way, the technician is to be informed before work is initiated.
 Work within the construction (design and management) regulations 1994 is not to start until a health & safety plan has been produced. This drawing is copyright and must not be reproduced without consent of BHD Partnership Ltd.




Side Elevation
 Scale 1:50 @ A1

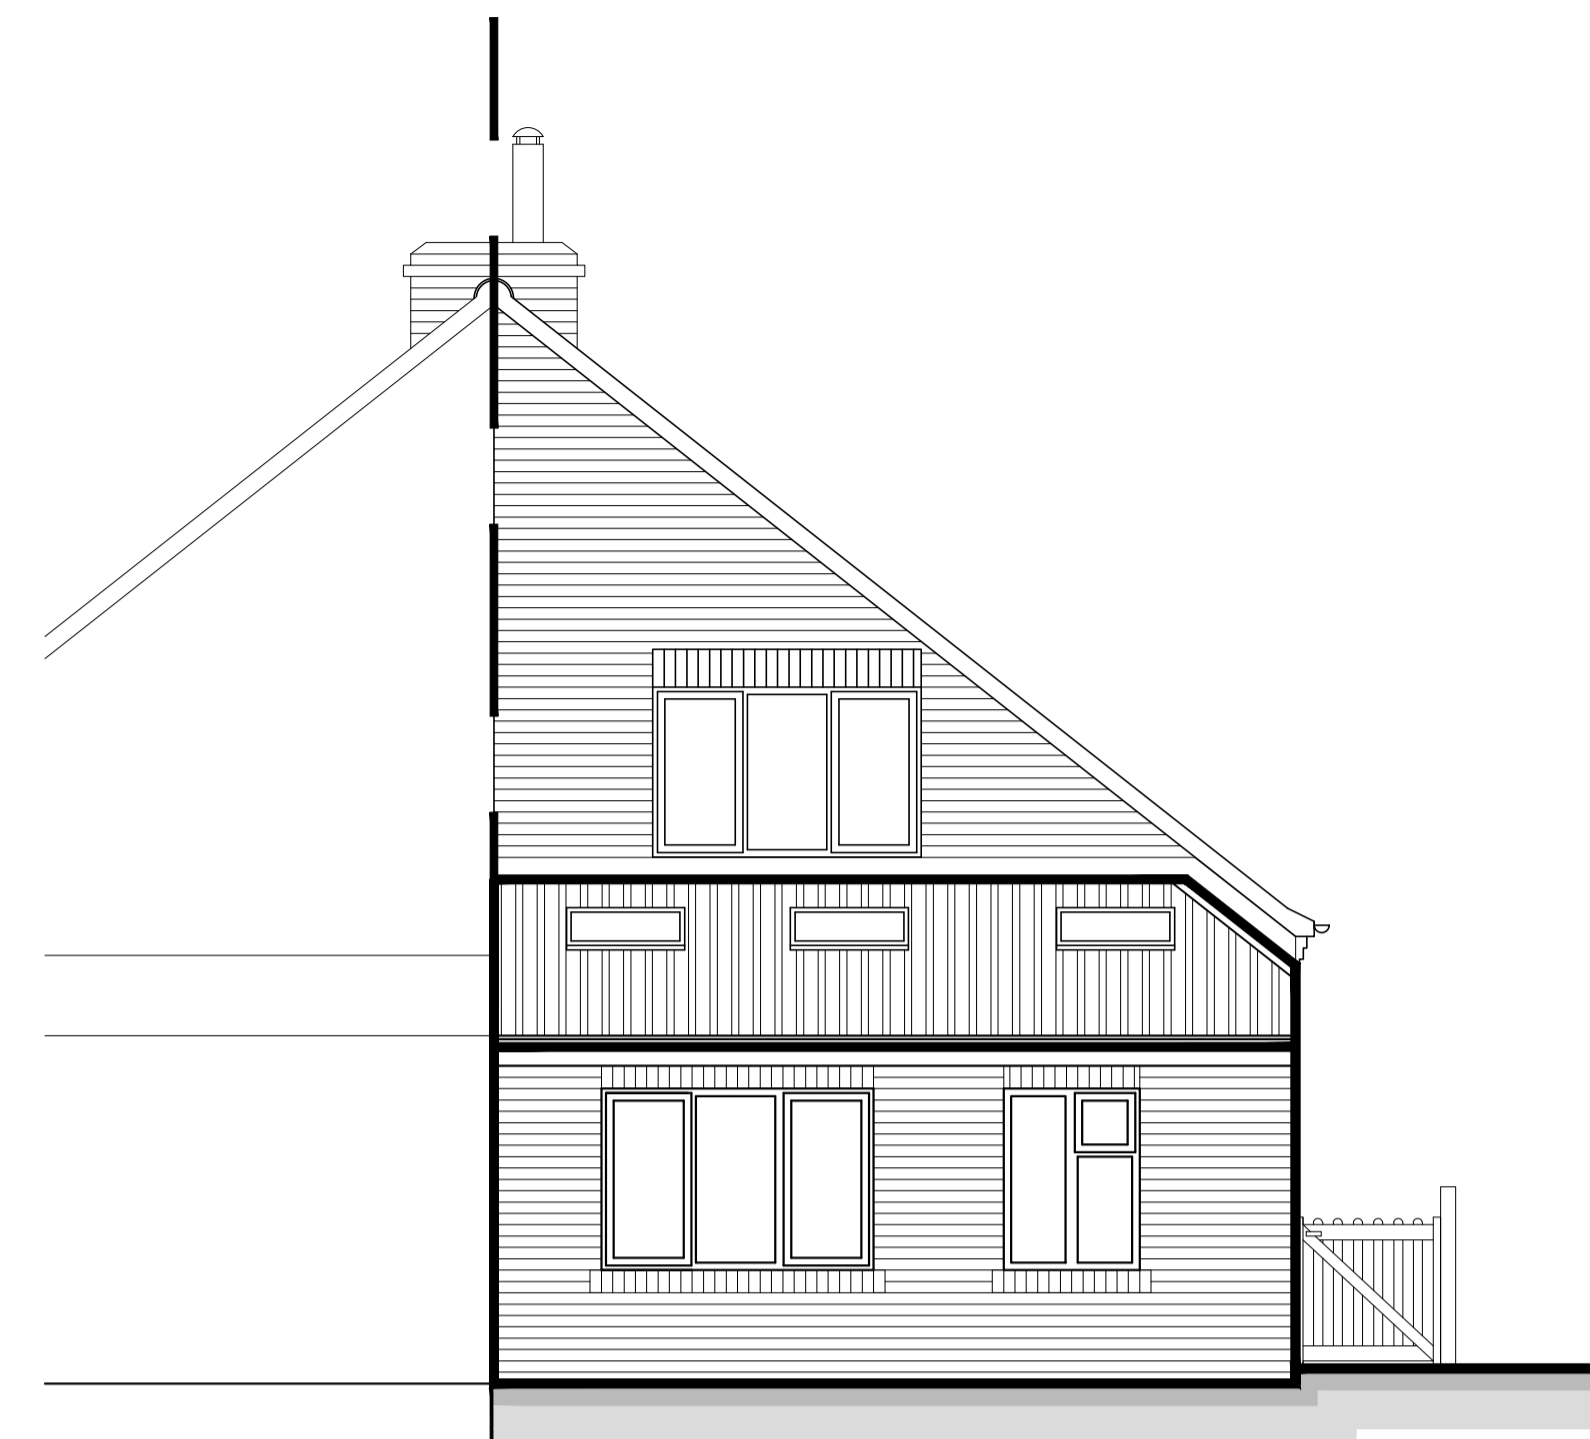

Rear Elevation
 Scale 1:50 @ A1

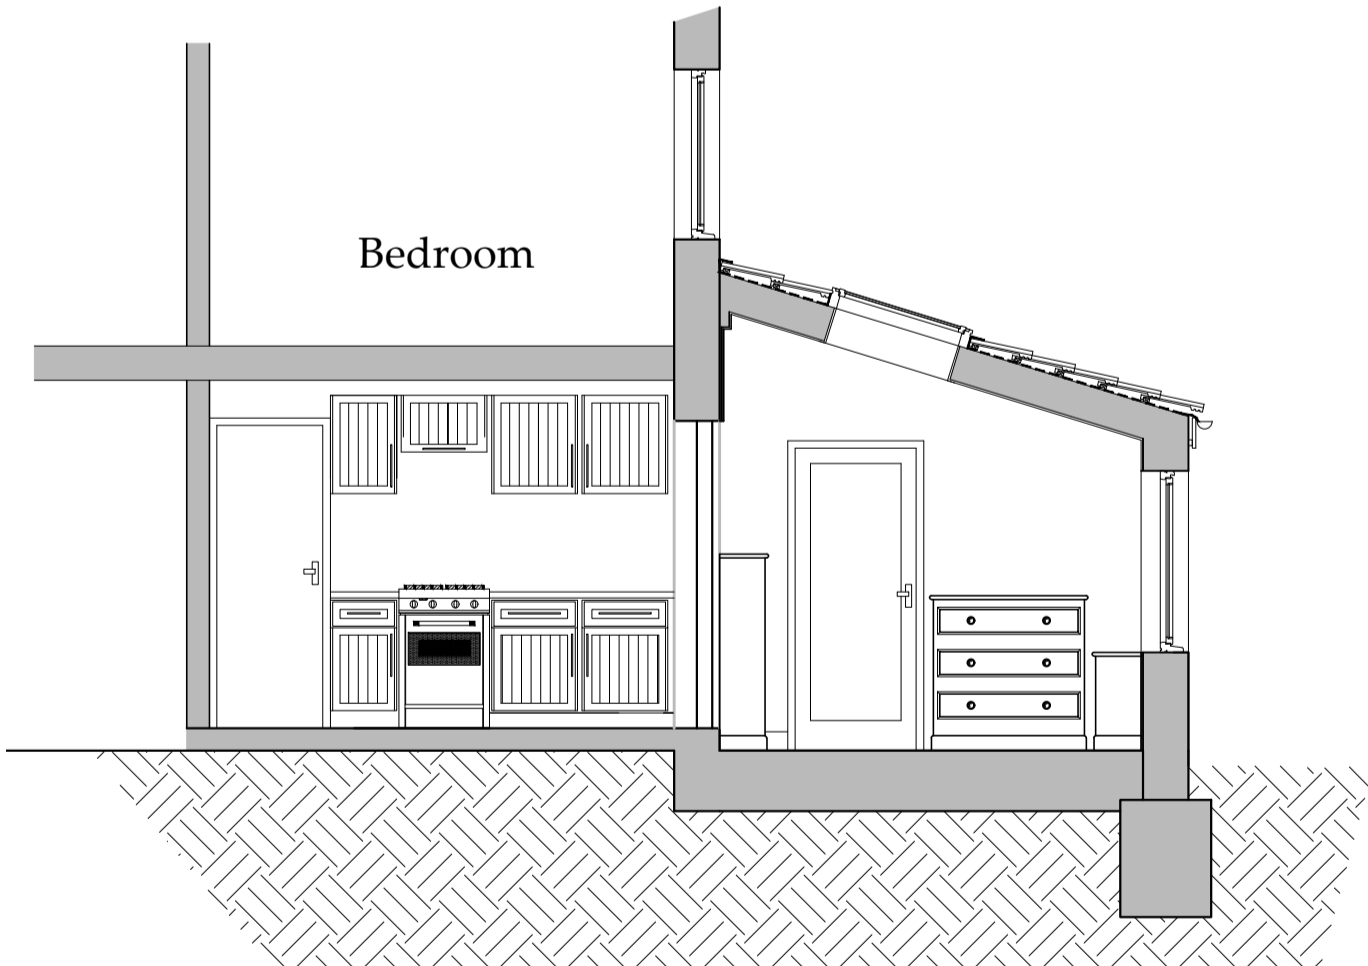

Section through A A
 Scale 1:50 @ A1

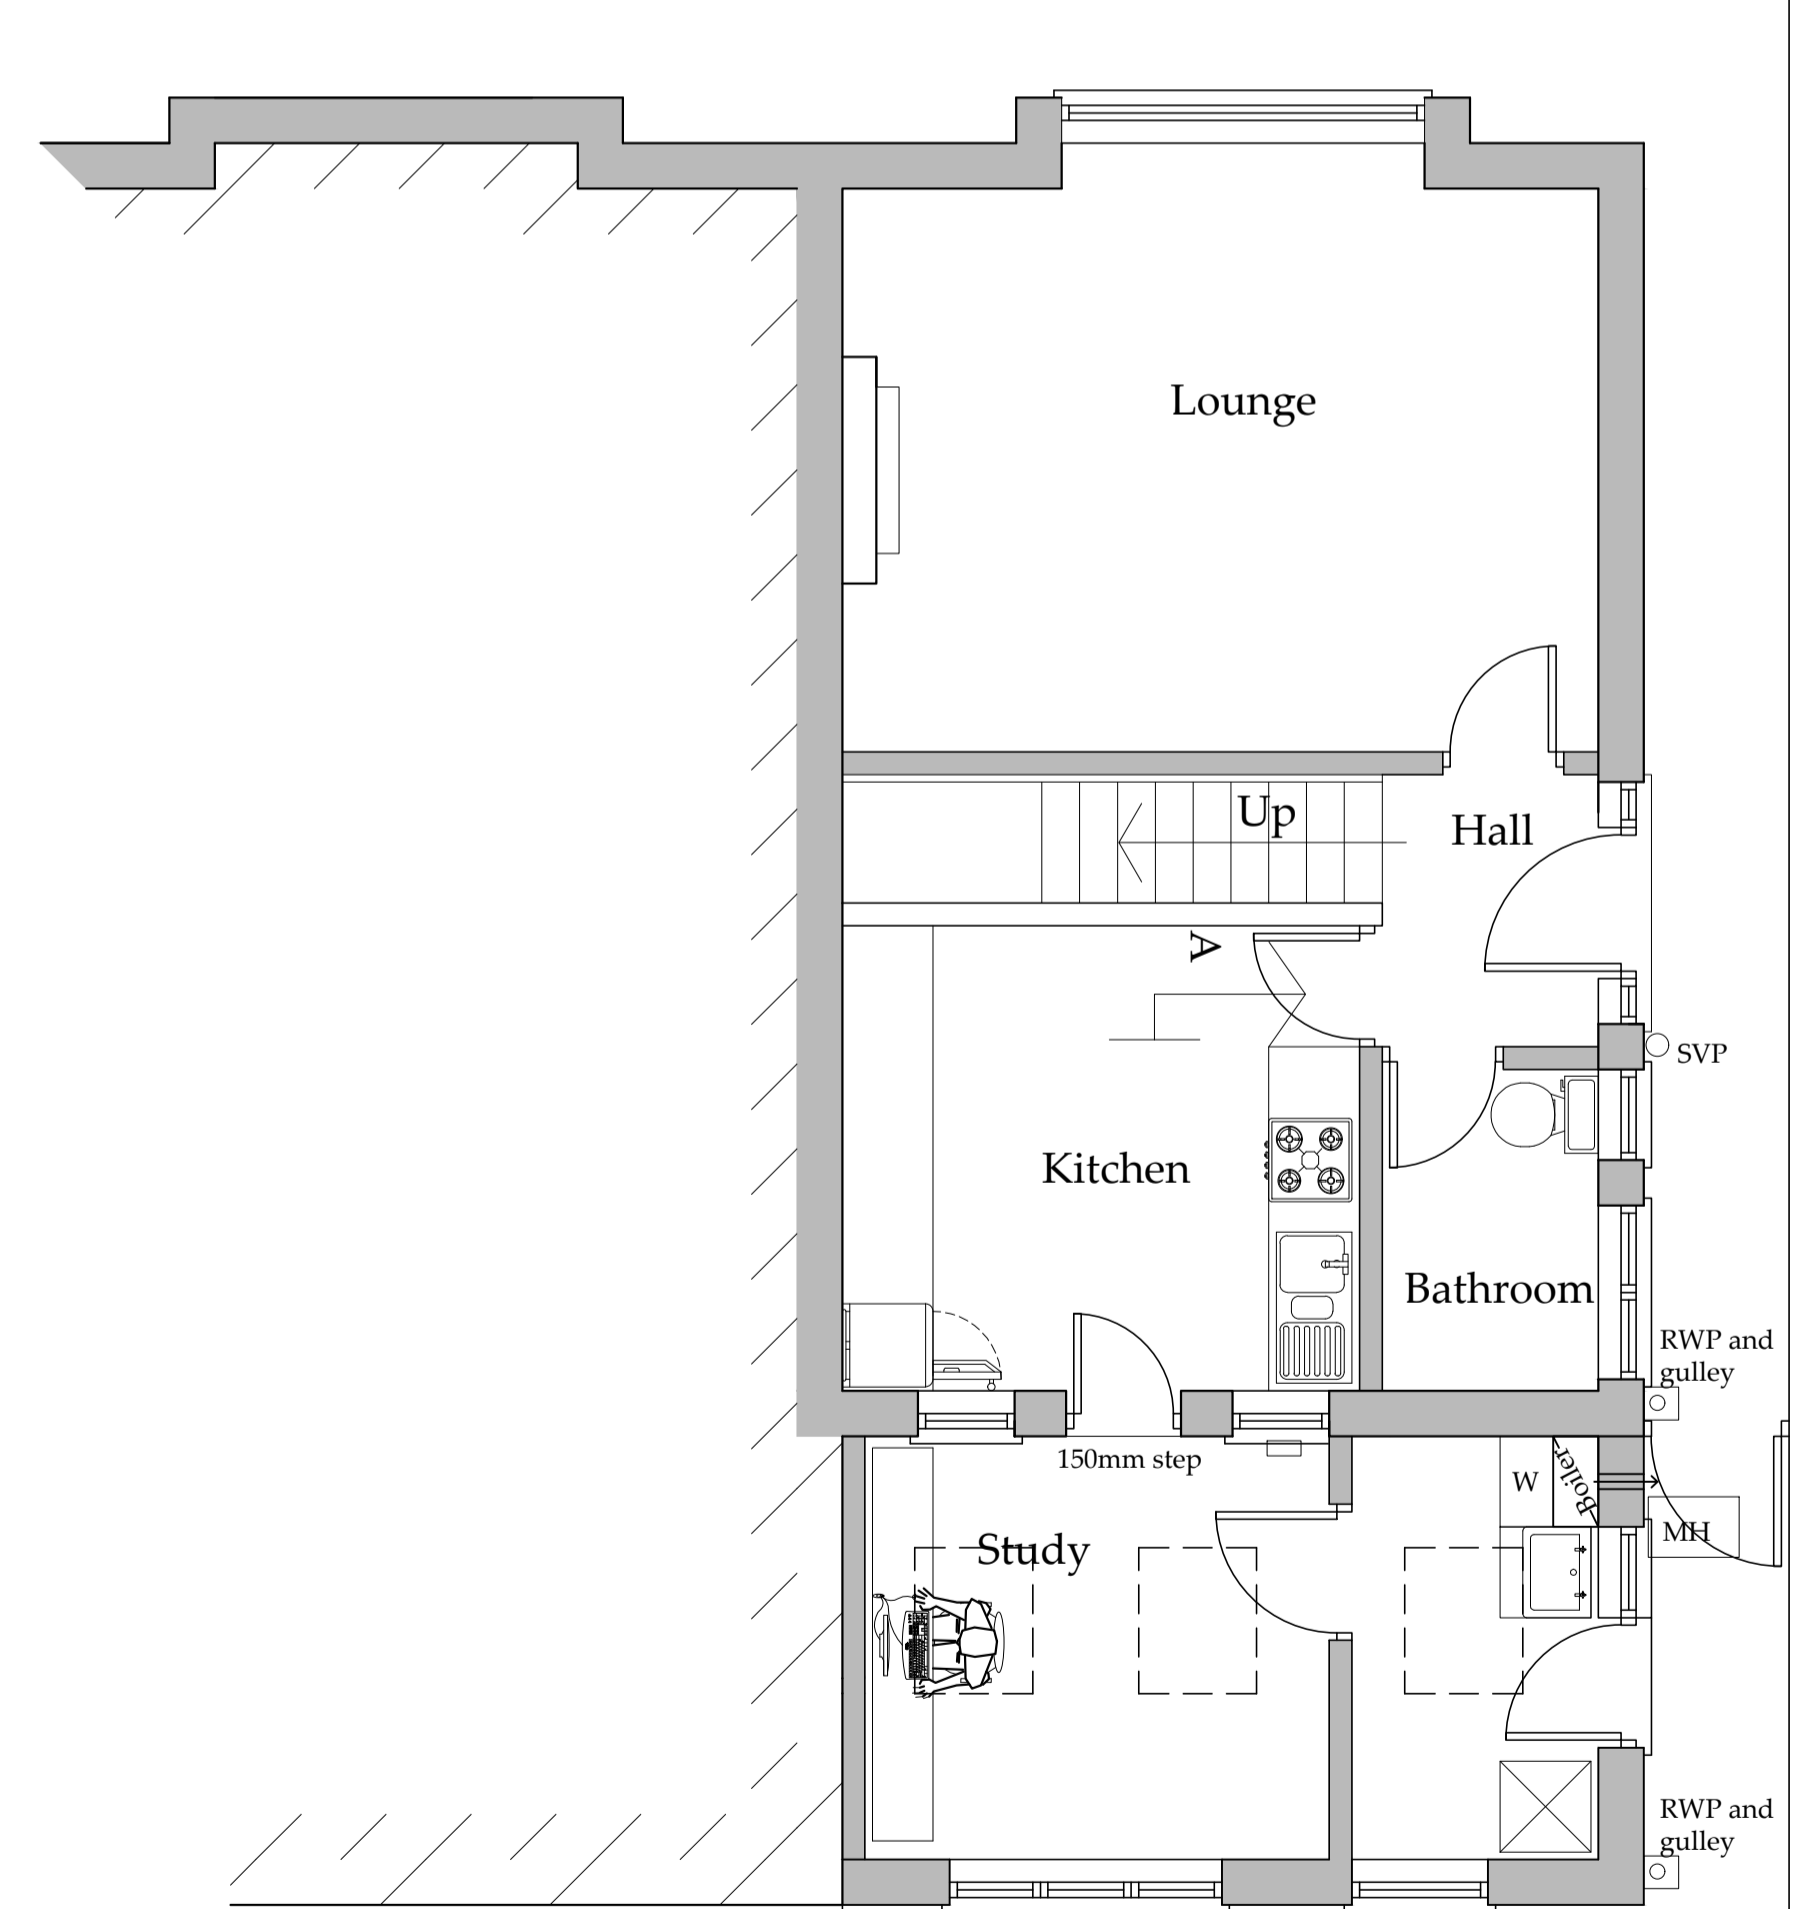

Part Ground Floor Plan
 Scale 1:50 @ A1

EXISTING

NYMNP
 29/05/2018

REV	DATE	BY	AMENDMENT
A	29/05/18	CE	Issued for Approval

bhd
 partnership
 Architecture + Engineering
 Airy Hill Manor, Waterstead Lane,
 Whitby, N. Yorks. YO21 1QB.

CLIENT: Mr S. & Mrs L. Hartley
 PROJECT: Belmont, Mount Pleasant South Robin Hoods Bay

Drawing: Existing Plans and Elevations

DRAWING STATUS: Preliminary

DRAWN: C Walker CHECKED: Tim Harrison


SCALE @ SIZE: 1:50 @ A1 DATE: 07.04.14

DRAWING No: D11370-02 REV: A


Do not scale from this drawing, only figured dimensions are to be taken from this drawing.
 The contractor must verify all dimensions on site before commencing any work or shop drawings.
 The contractor must report any discrepancies before work is initiated.
 If this drawing exceeds the quantities taken in any way, the technician is to be informed before work is initiated.
 Work within the construction (design and management) regulations 1994 is not to start until a health & safety plan has been produced. This drawing is copyright and must not be reproduced without consent of BHD Partnership Ltd.




Side Elevation
 Scale 1:50 @ A1

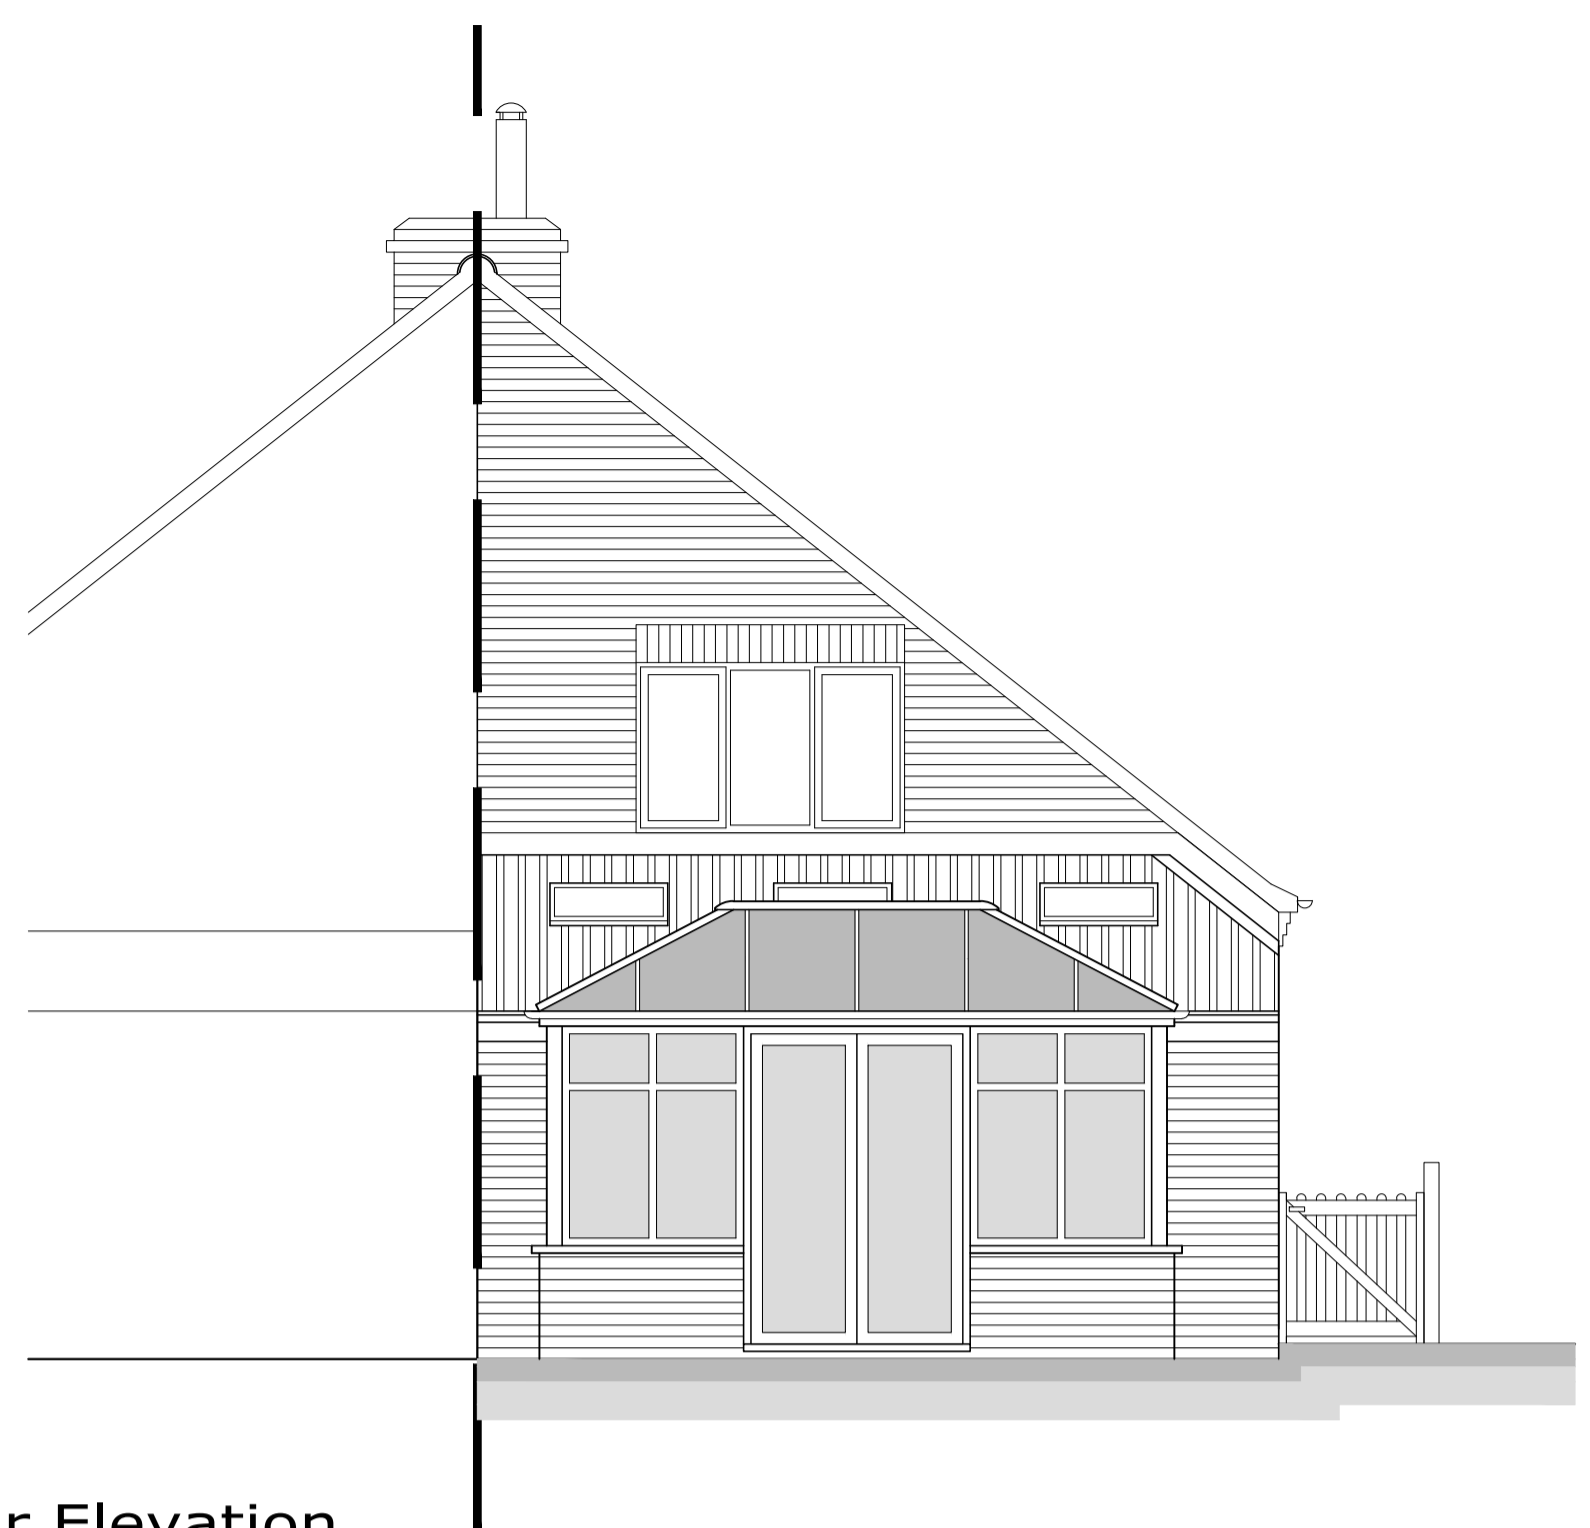

Rear Elevation
 Scale 1:50 @ A1

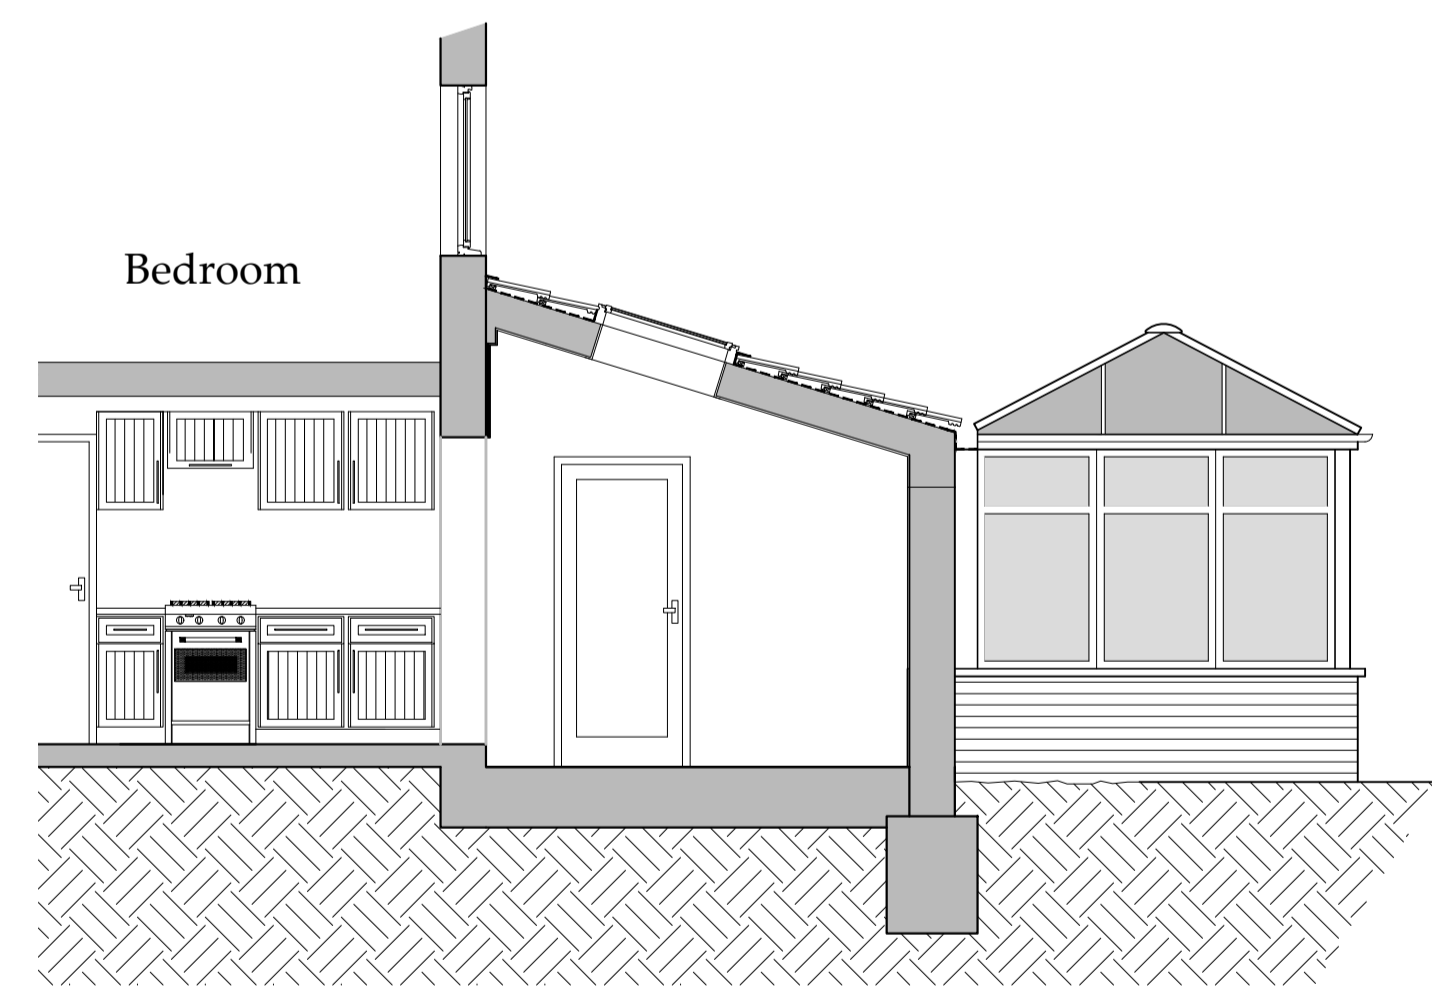

Section through A A
 Scale 1:50 @ A1

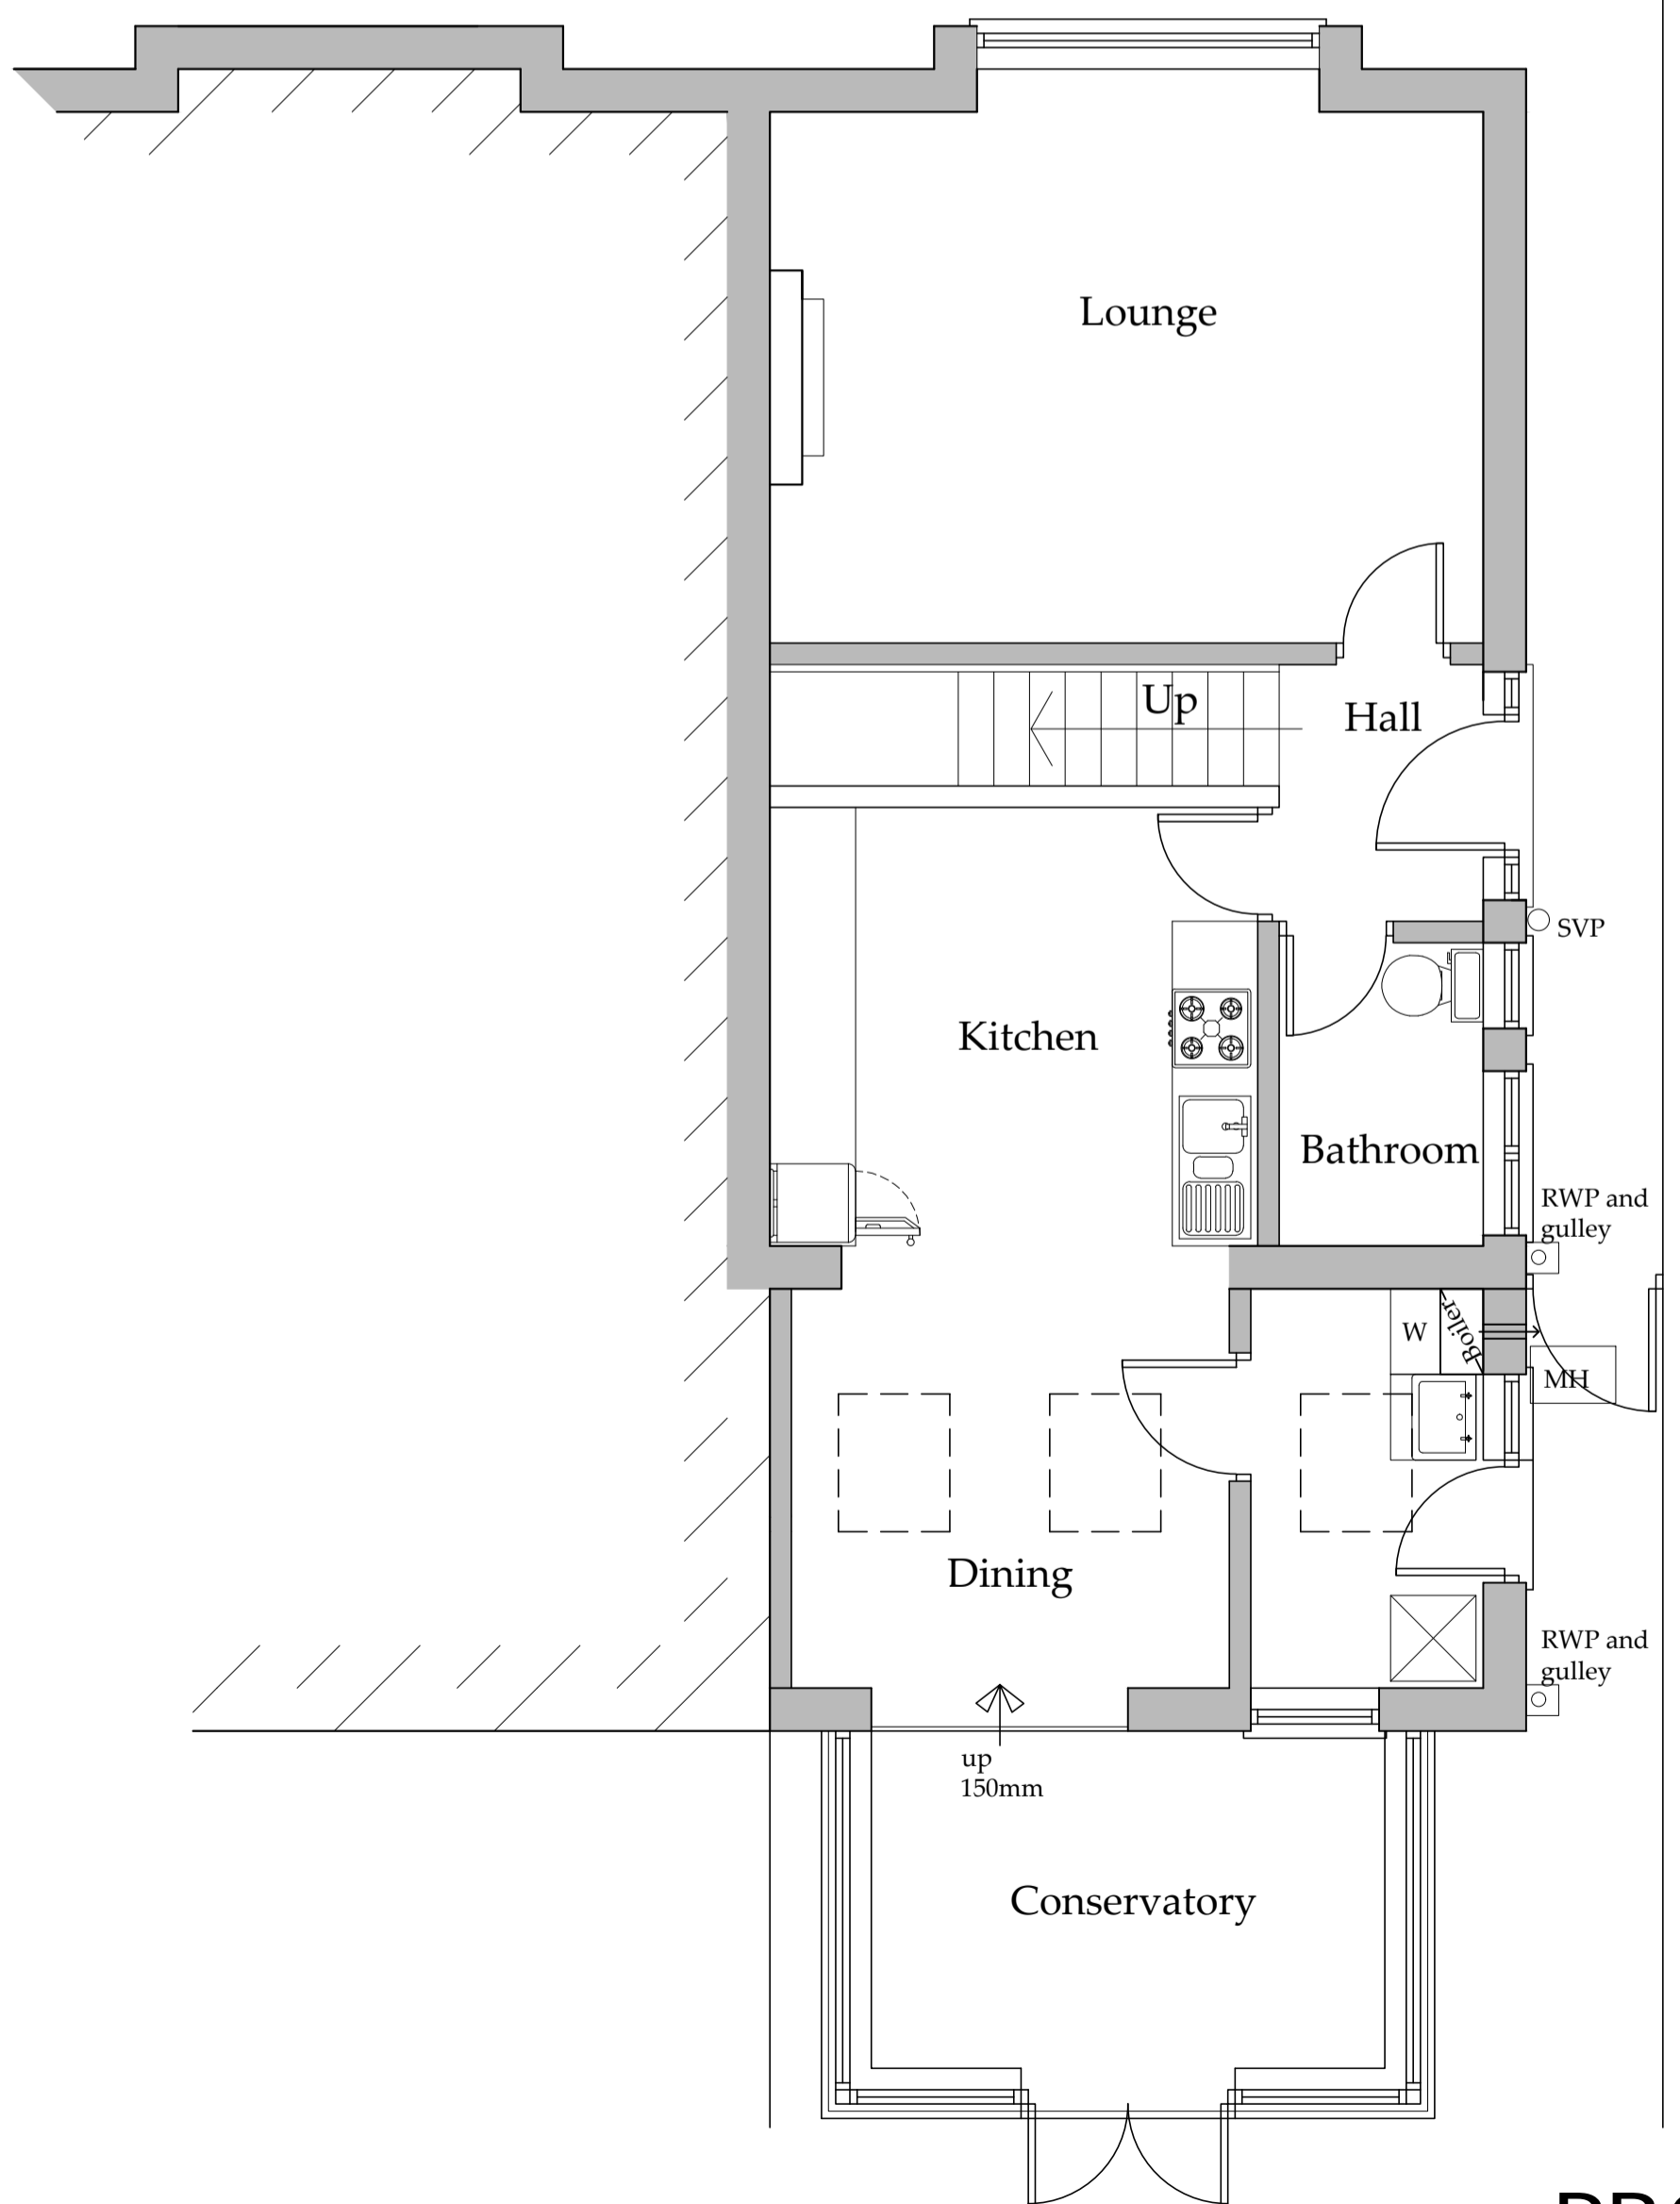

Part Ground Floor Plan
 Scale 1:50 @ A1

PROPOSED

NYMNPA
 29/05/2018

A	29/05/18	CE	Issued for Approval
---	----------	----	---------------------

bhd
 partnership
 Architecture + Engineering

Airy Hill Manor, Waterstead Lane,
 Whitby, N. Yorks. YO21 1QB.

CLIENT: Mr S. & Mrs L. Hartley
 PROJECT: Belmont, Mount Pleasant South Robin Hoods Bay

Drawing: Proposed Plans and Elevations

DRAWING STATUS: Preliminary

DRAWN: C Eynon	CHECKED: Tim Harrison
----------------	-----------------------

SCALE @ SIZE: 1:50 @ A1	DATE: 29/05/18
-------------------------	----------------

DRAWING No: D11370-03	REV: A
-----------------------	--------