
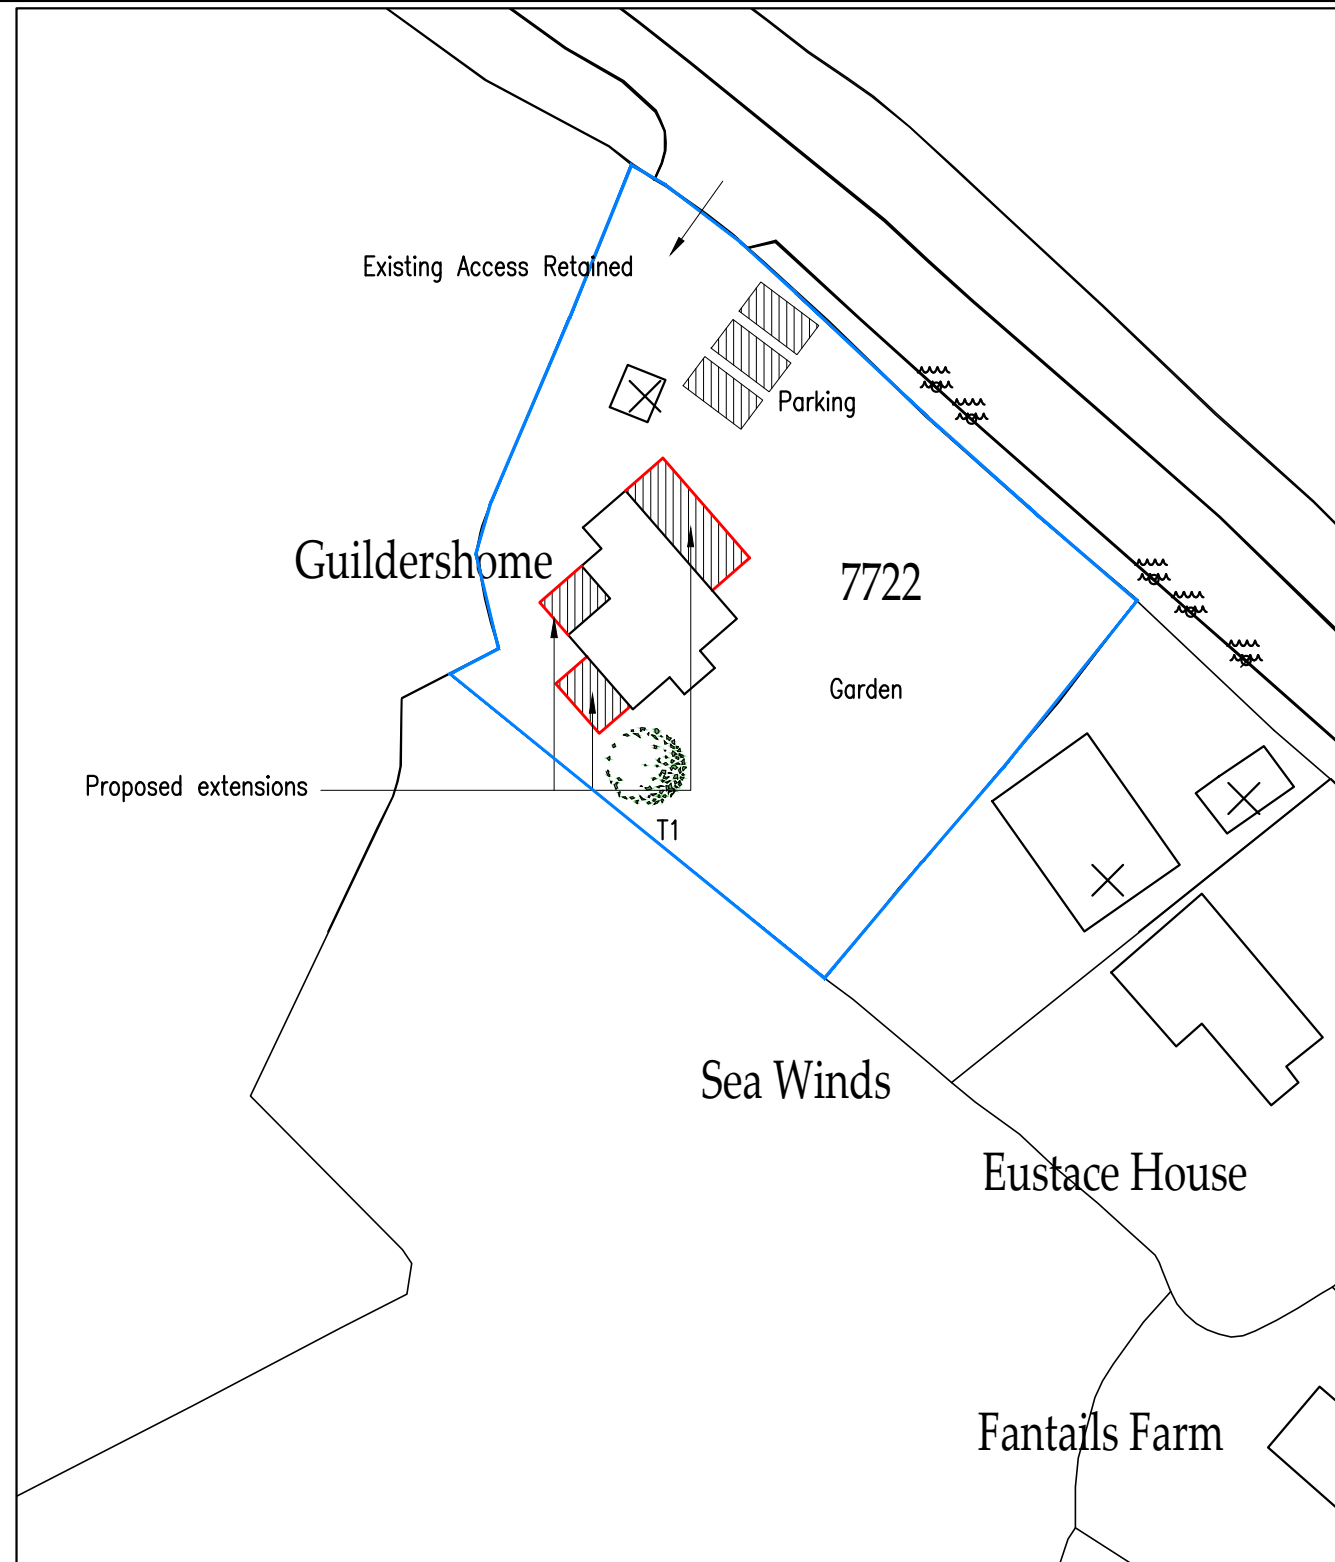


### Location Plan

Scale 1:1250

NYMNP

04/06/2018

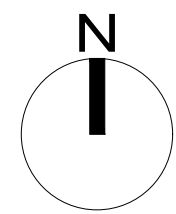

### Block Plan

Scale 1:500

Ordnance Survey Licence No. 100002562

**b h d partnership**

Airy Hill Manor, Whitby, North Yorkshire, UK, YO21 1QB.

www.bhdpartnership.com

- DO NOT SCALE from this drawing. Only figured dimensions are to be taken from this drawing.
- The Contractor must verify all dimensions on site before commencing any work or shop drawings.
- The Contractor must report any discrepancies before commencing work. If this drawing exceeds the quantities taken in any way, the Technician is to be informed before work is initiated.
- Work within The Construction (Design and Management) Regulations 2015 is not to start until a Health & Safety Plan has been produced. This drawing is Copyright and must not be reproduced without consent of BHD Partnership Ltd

REV	DATE	BY	AMENDMENT	CHKD	APVD
D	04.06.18	RB	Tree added	TH	
C	17.04.18	RB	Minor amendment	TH	
B	07.03.18	RB	Minor amendment	ND	
A	02.03.18	RB	Issued for approval	TH	

CLIENT: Mr. T and Mrs. S Glasby		
PROJECT: Guildershome, Raw		
A3	DRN: R. Braithwaite	DATE: 02.03.18
SCALE: As shown @A3		ISSUE: Preliminary

DRAWING TITLE: Location and Block Plan	
DRAWING NR: D11309-01	REV: D

Do not scale from this drawing, only figured dimensions are to be taken from this drawing. The contractor must verify all dimensions on site before commencing any work or shop drawings. The contractor must report any discrepancies before commencing work. If this drawing exceeds the quantities taken in any way, the technician is to be informed before work is initiated. Work within the construction (design and management) regulations 2015 is not to start until a health & safety plan has been produced. This drawing is copyright and must not be reproduced without consent of BHD Partnership Ltd. **CDM Regulations** Contractor must not start without 'Pre Construction Information' from Principle Designer. If unsure contact BHD. Contractor must agree the 'Principle Contractor' roll with the client prior to commencement of the works. Ensure if required under CDM2015 regulations that the project is notified to the HSE.




○ South East Elevation  
Scale 1:100


○ South West Elevation  
Scale 1:100

○ North West Elevation  
Scale 1:100

○ North East Elevation  
Scale 1:100

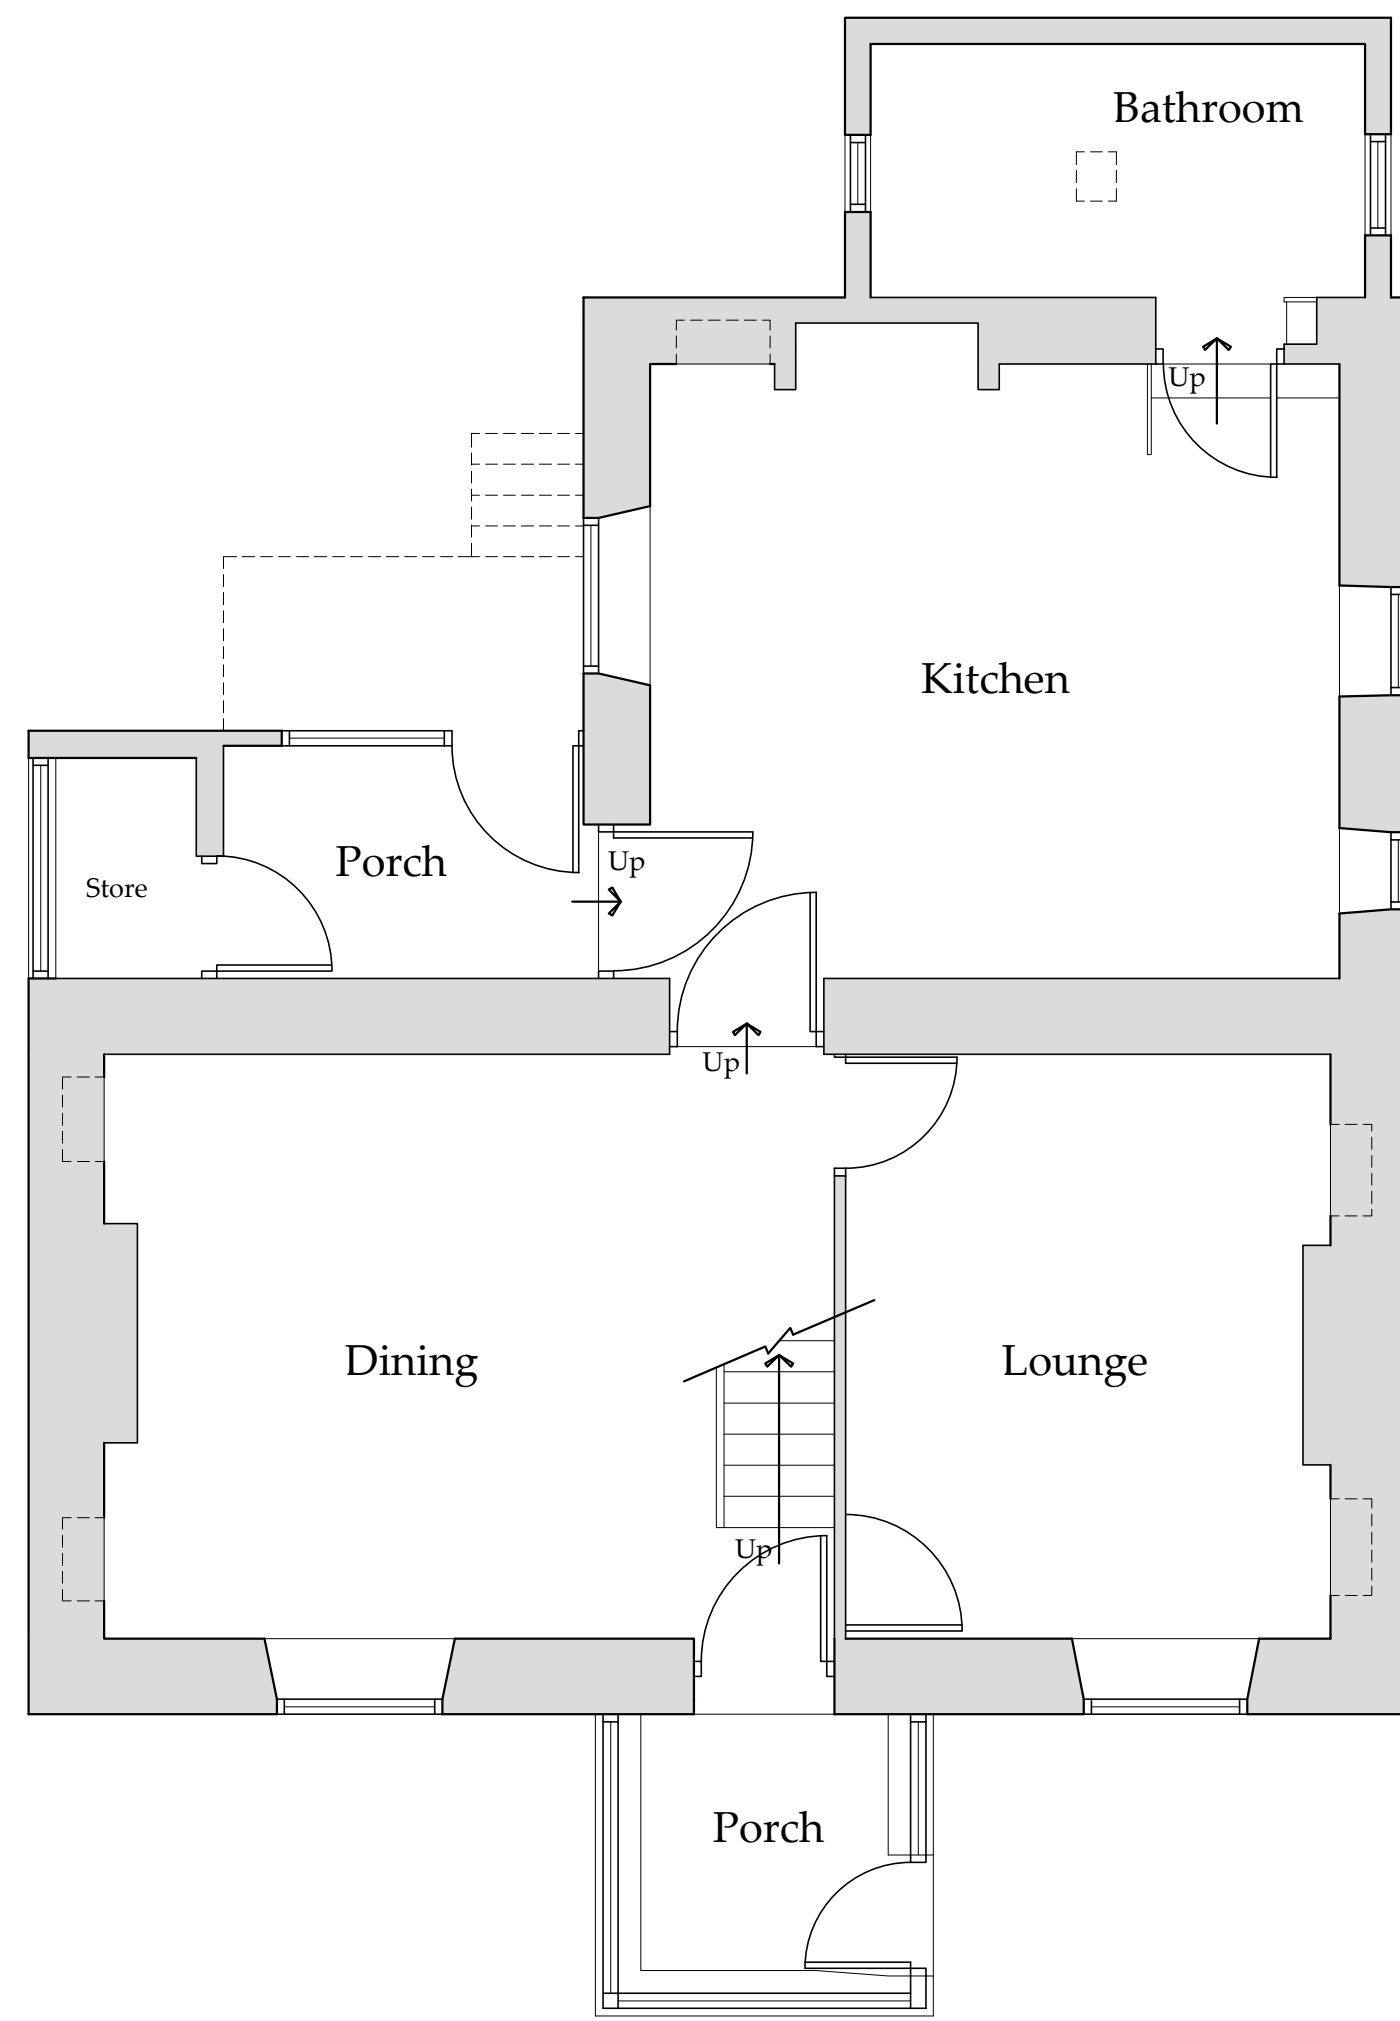

○ Ground Floor Plan  
Scale 1:50

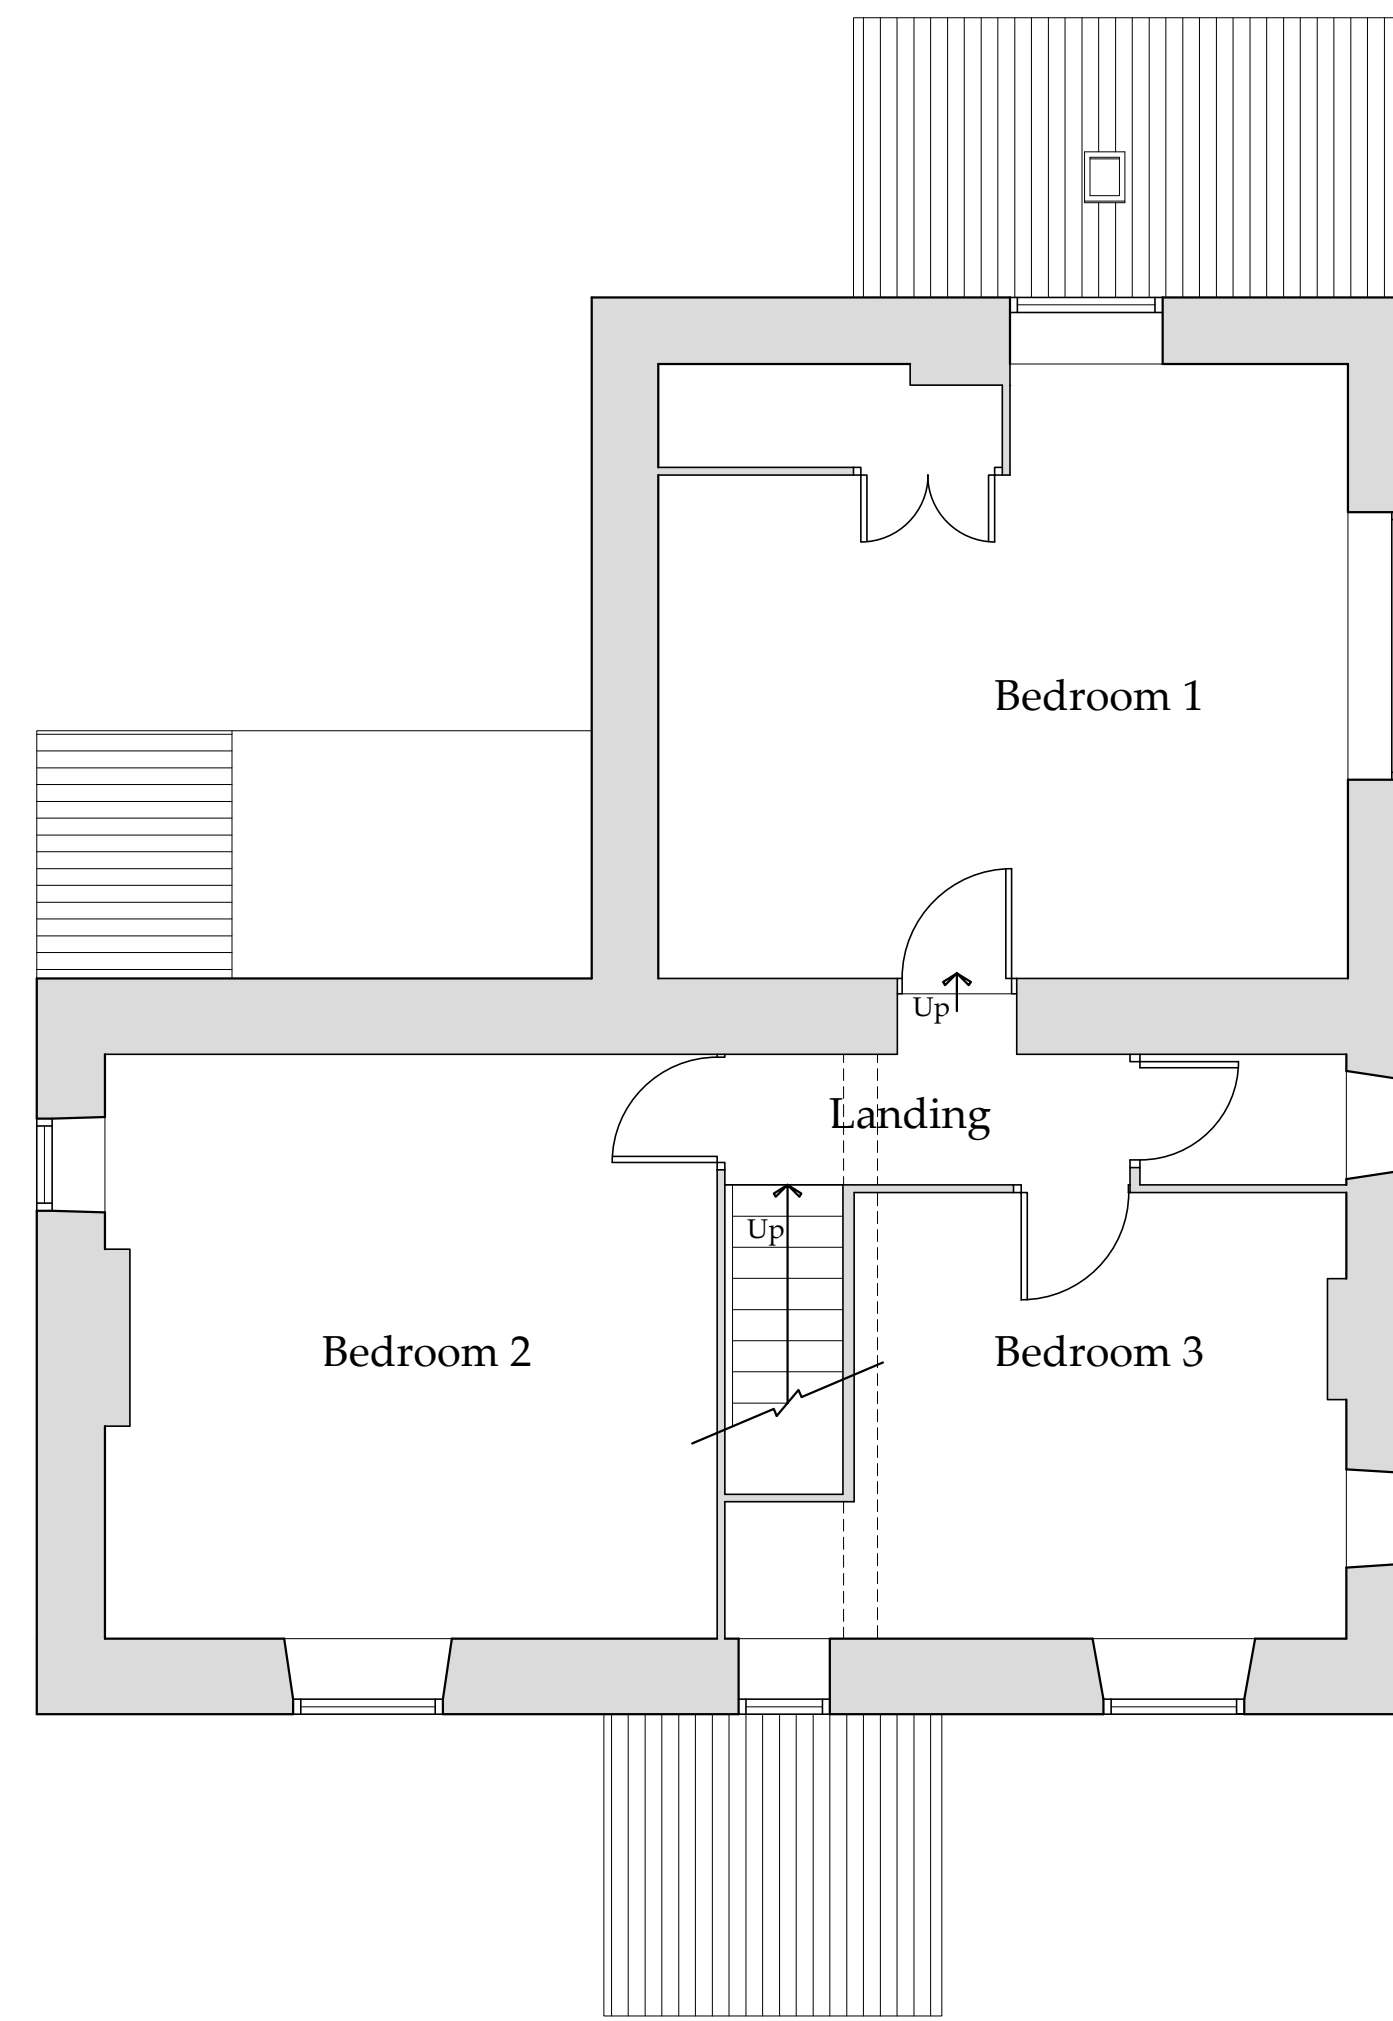

○ Second Floor Plan  
Scale 1:50

**NYMNPA**

**04/06/2018**

A	12.03.18	RB	Issued for approval
REV	DATE	BY	AMENDMENT

**bhd**  
partnership  
Architecture + Engineering

Airy Hill Manor, Waterstead Lane,  
Whitby, N. Yorks. YO21 1QB.

CLIENT: Mr T. and Mrs S. Glasby

PROJECT: Guildershome, Raw


Drawing: Existing Plans and Elevations

DRAWING STATUS: Preliminary


DRAWN: R. Braithwaite      CHECKED: ND

SCALE @ SIZE: As shown @ A1      DATE: 12.03.18


DRAWING No: D11309-02      REV: A

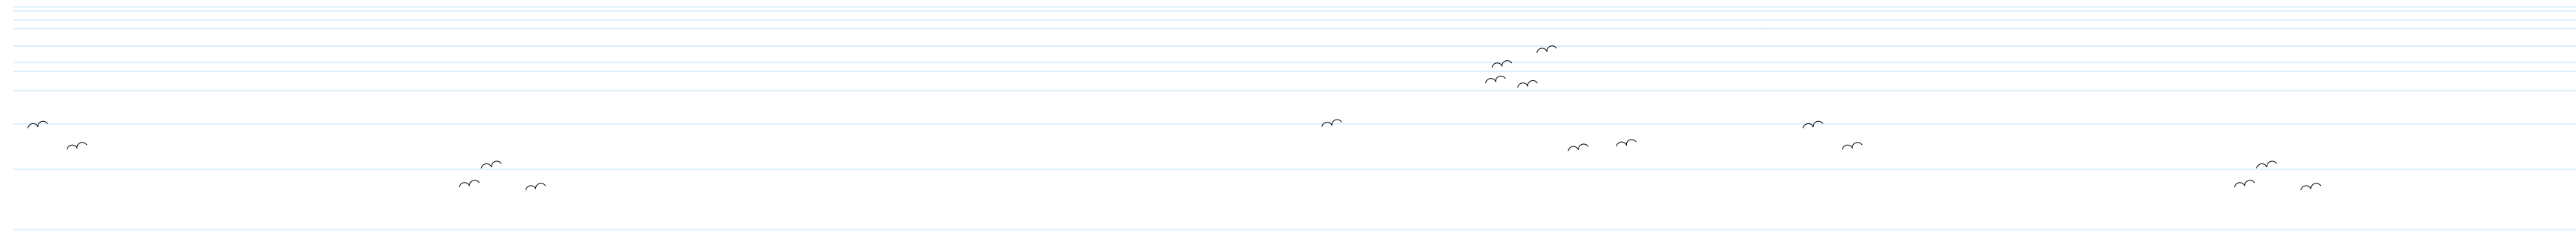

○ South East Elevation  
Scale 1:100

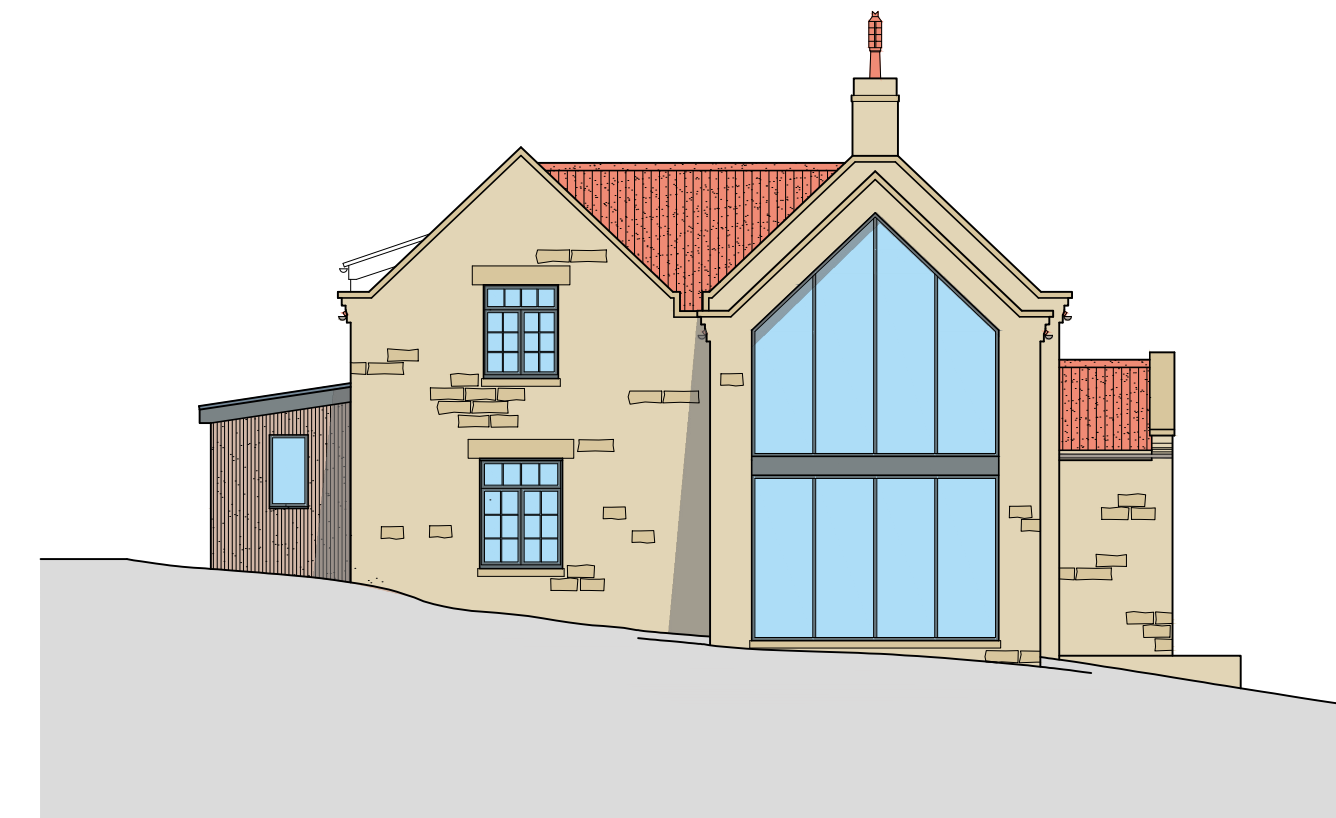

○ South West Elevation  
Scale 1:100

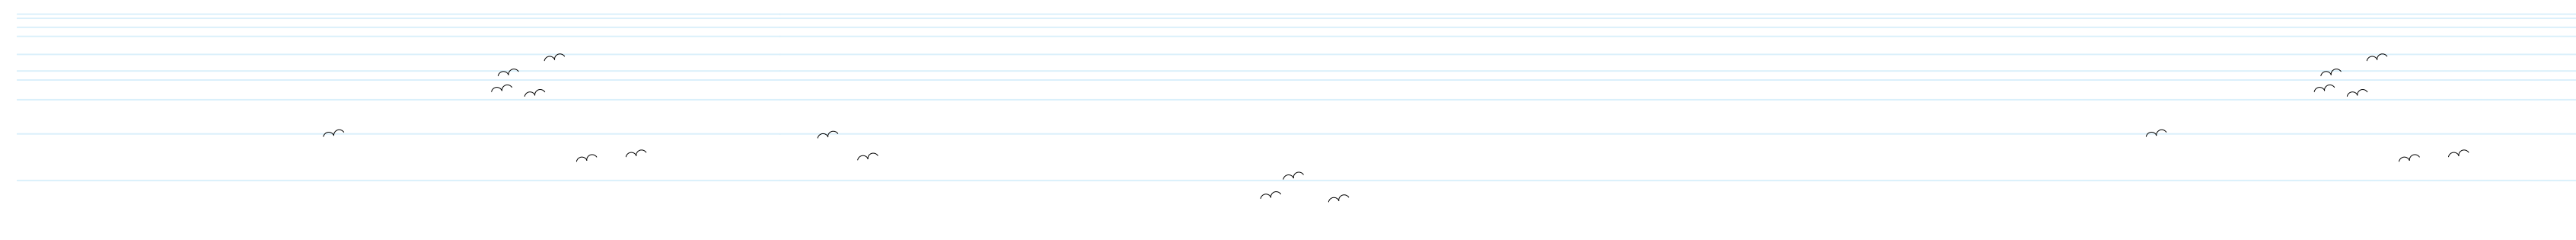

○ North West Elevation  
Scale 1:100



○ North East Elevation  
Scale 1:100

Do not scale from this drawing, only figured dimensions are to be taken from this drawing.  
The contractor must verify all dimensions on site before commencing any work or shop drawings.  
The contractor must report any discrepancies before commencing work. If this drawing exceeds the quantities taken in any way, the technician is to be informed before work is initiated.  
Work within the construction (design and management) regulations 2015 is not to start until a health & safety plan has been produced. This drawing is copyright and must not be reproduced without consent of BHD Partnership Ltd.  
**CDM Regulations**  
Contractor must not start without 'Pre Construction Information' from Principle Designer. If unsure contact BHD.  
Contractor must agree the 'Principle Contractor' roll with the client prior to commencement of the works.  
Ensure if required under CDM2015 regulations that the project is notified to the HSE.

**NYMNP**  
**04/06/2018**

REV	DATE	BY	AMENDMENT
G	04.06.18	RB	Minor amendments
F	30.05.18	RB	Minor amendments
E	29.05.18	RB	Minor amendments
D	15.05.18	RB	Minor amendments
C	01.05.18	RB	Minor amendments
B	13.04.18	RB	Minor amendments
A	27.03.18	RB	Issued for approval

**bhd**  
**partnership**  
Architecture + Engineering

Airy Hill Manor, Waterstead Lane,  
Whitby, N. Yorks. YO21 1QB.

CLIENT: Mr T. and Mrs S. Glasby

PROJECT: Guildershome, Raw

Drawing: Proposed Elevations Scheme A


DRAWING STATUS: Preliminary

DRAWN: R. Braithwaite  
CHECKED: TH


SCALE @ SIZE: As shown @ A1  
DATE: 27.03.18

DRAWING No: D11309-03  
REV: G

Do not scale from this drawing, only figured dimensions are to be taken from this drawing. The contractor must verify all dimensions on site before commencing any work or shop drawings. The contractor must report any discrepancies before commencing work. If this drawing exceeds the quantities taken in any way, the technician is to be informed before work is initiated. Work within the construction (design and management) regulations 2015 is not to start until a health & safety plan has been produced. This drawing is copyright and must not be reproduced without consent of BHD Partnership Ltd. **CDM Regulations** Contractor must not start without 'Pre Construction Information' from Principle Designer. If unsure contact BHD. Contractor must agree the 'Principle Contractor' roll with the client prior to commencement of the works. Ensure if required under CDM2015 regulations that the project is notified to the HSE.

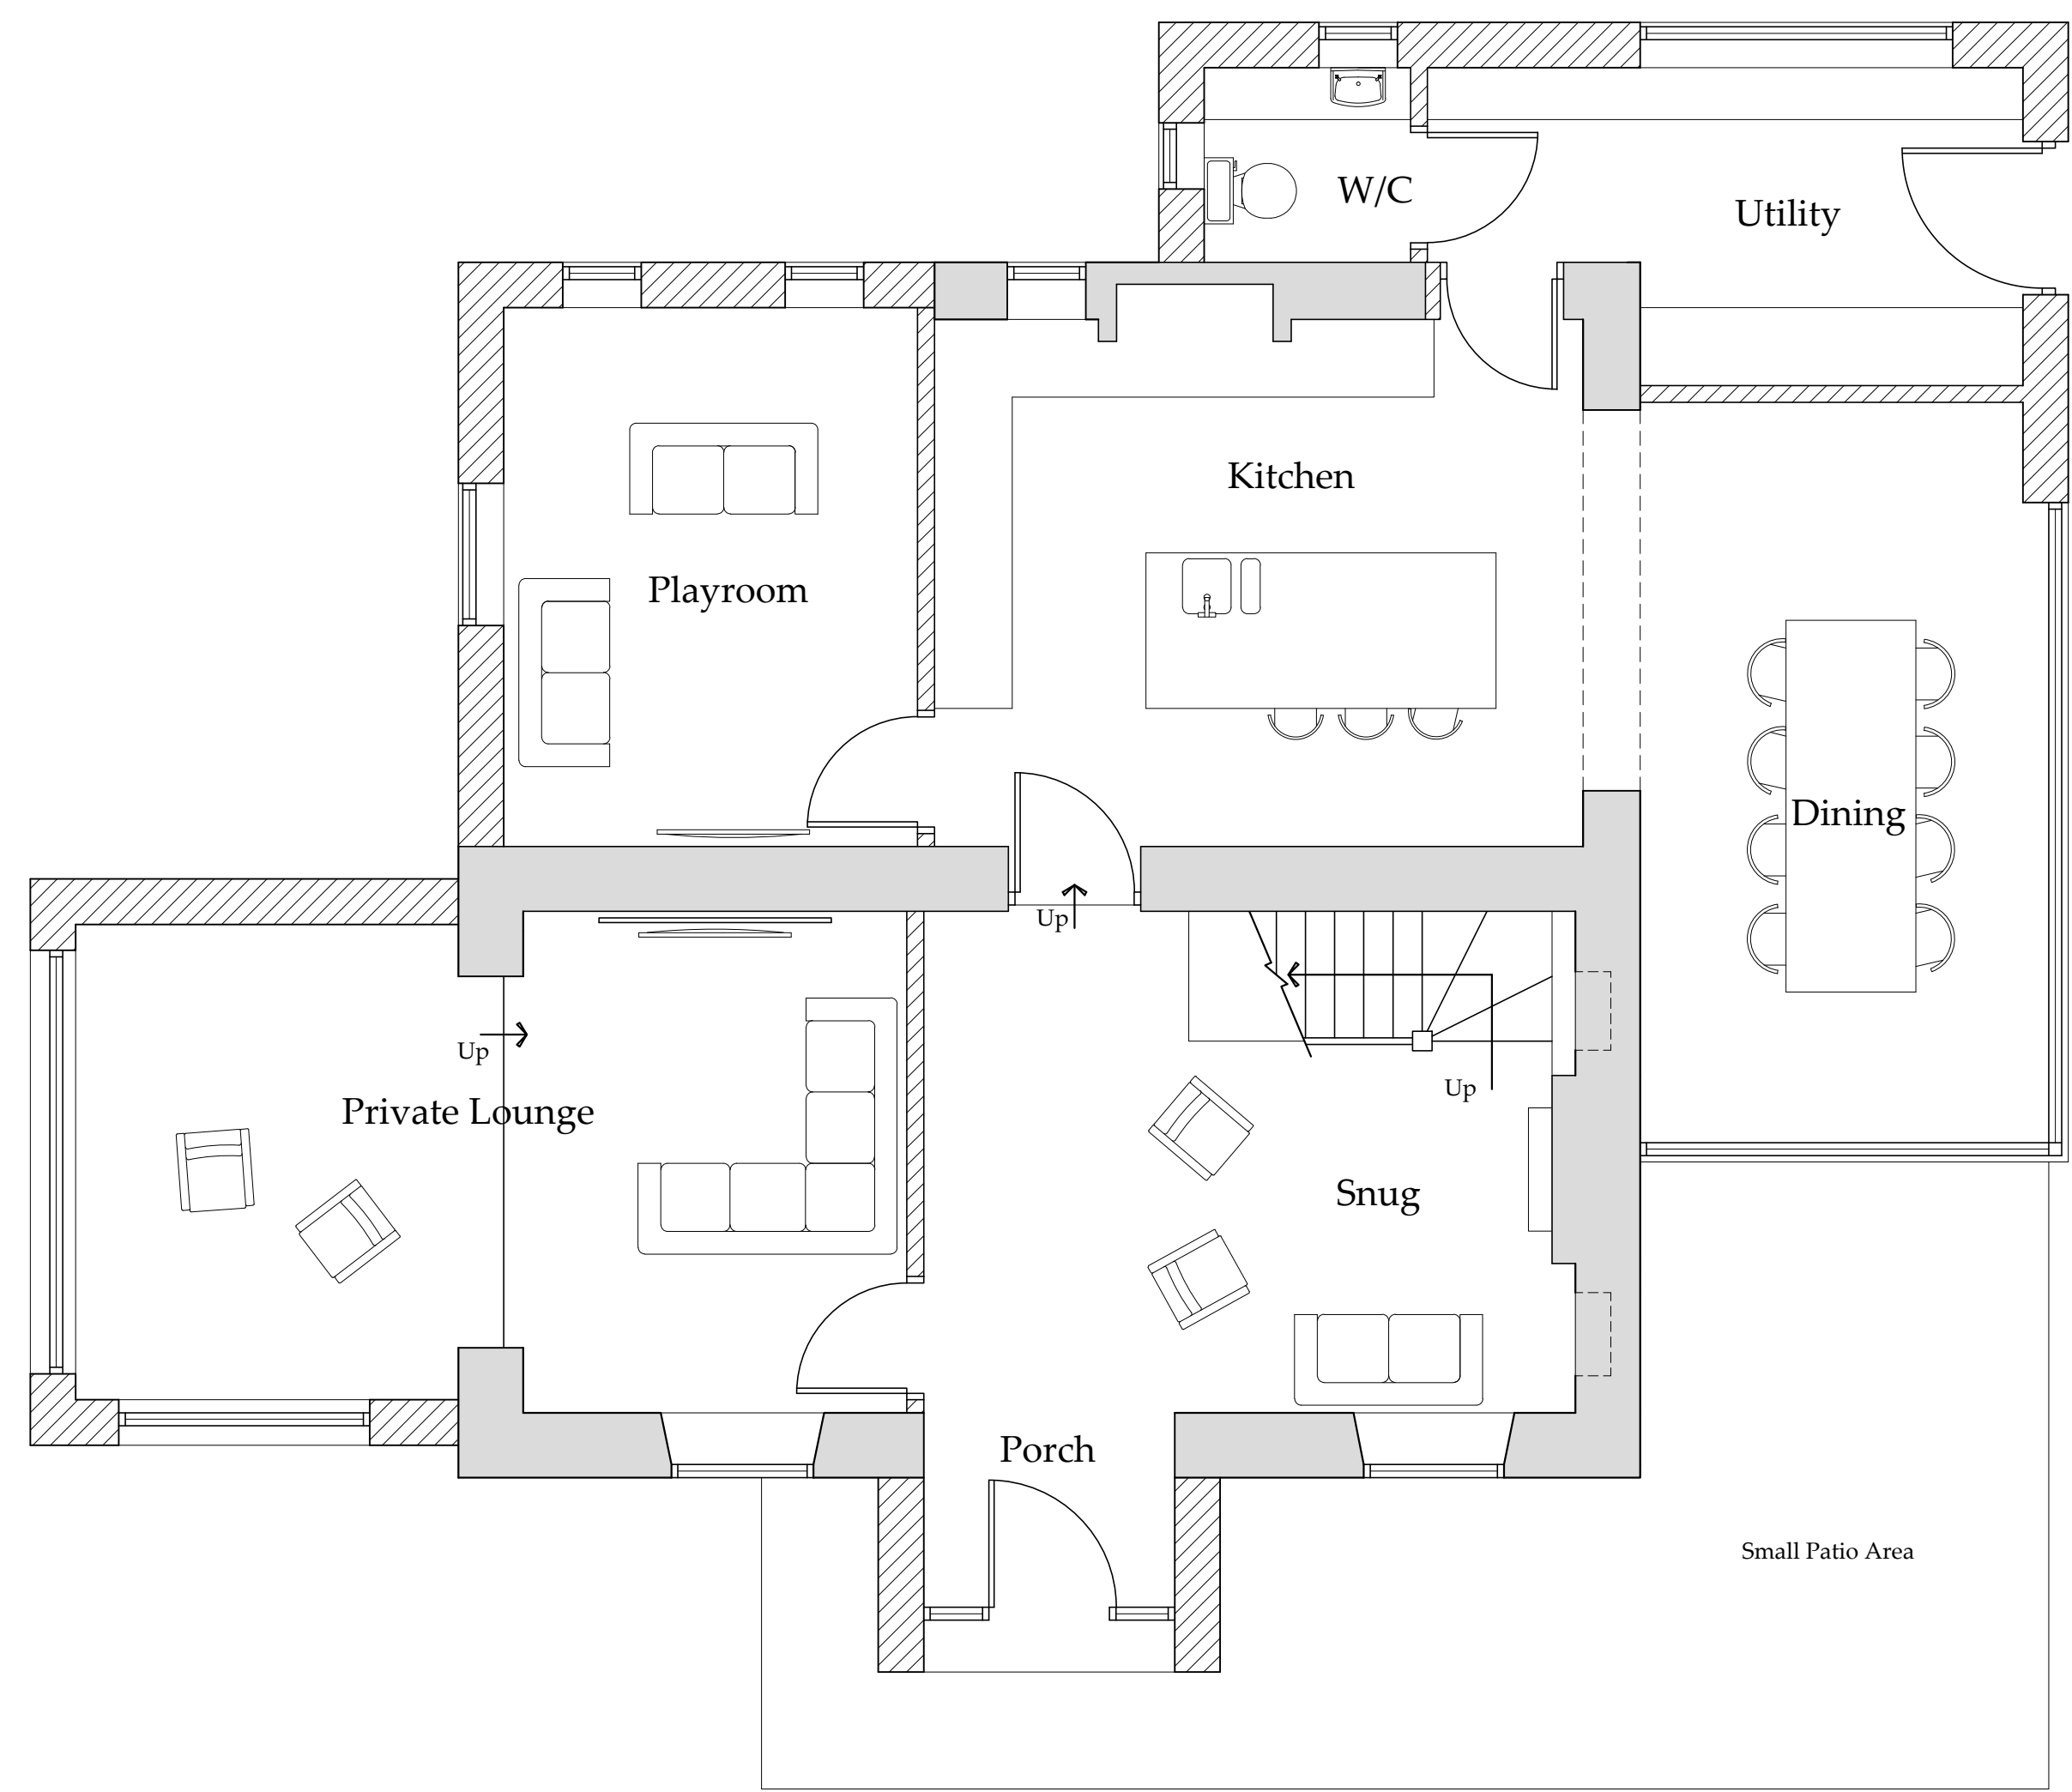

Ground Floor  
Scale 1:50

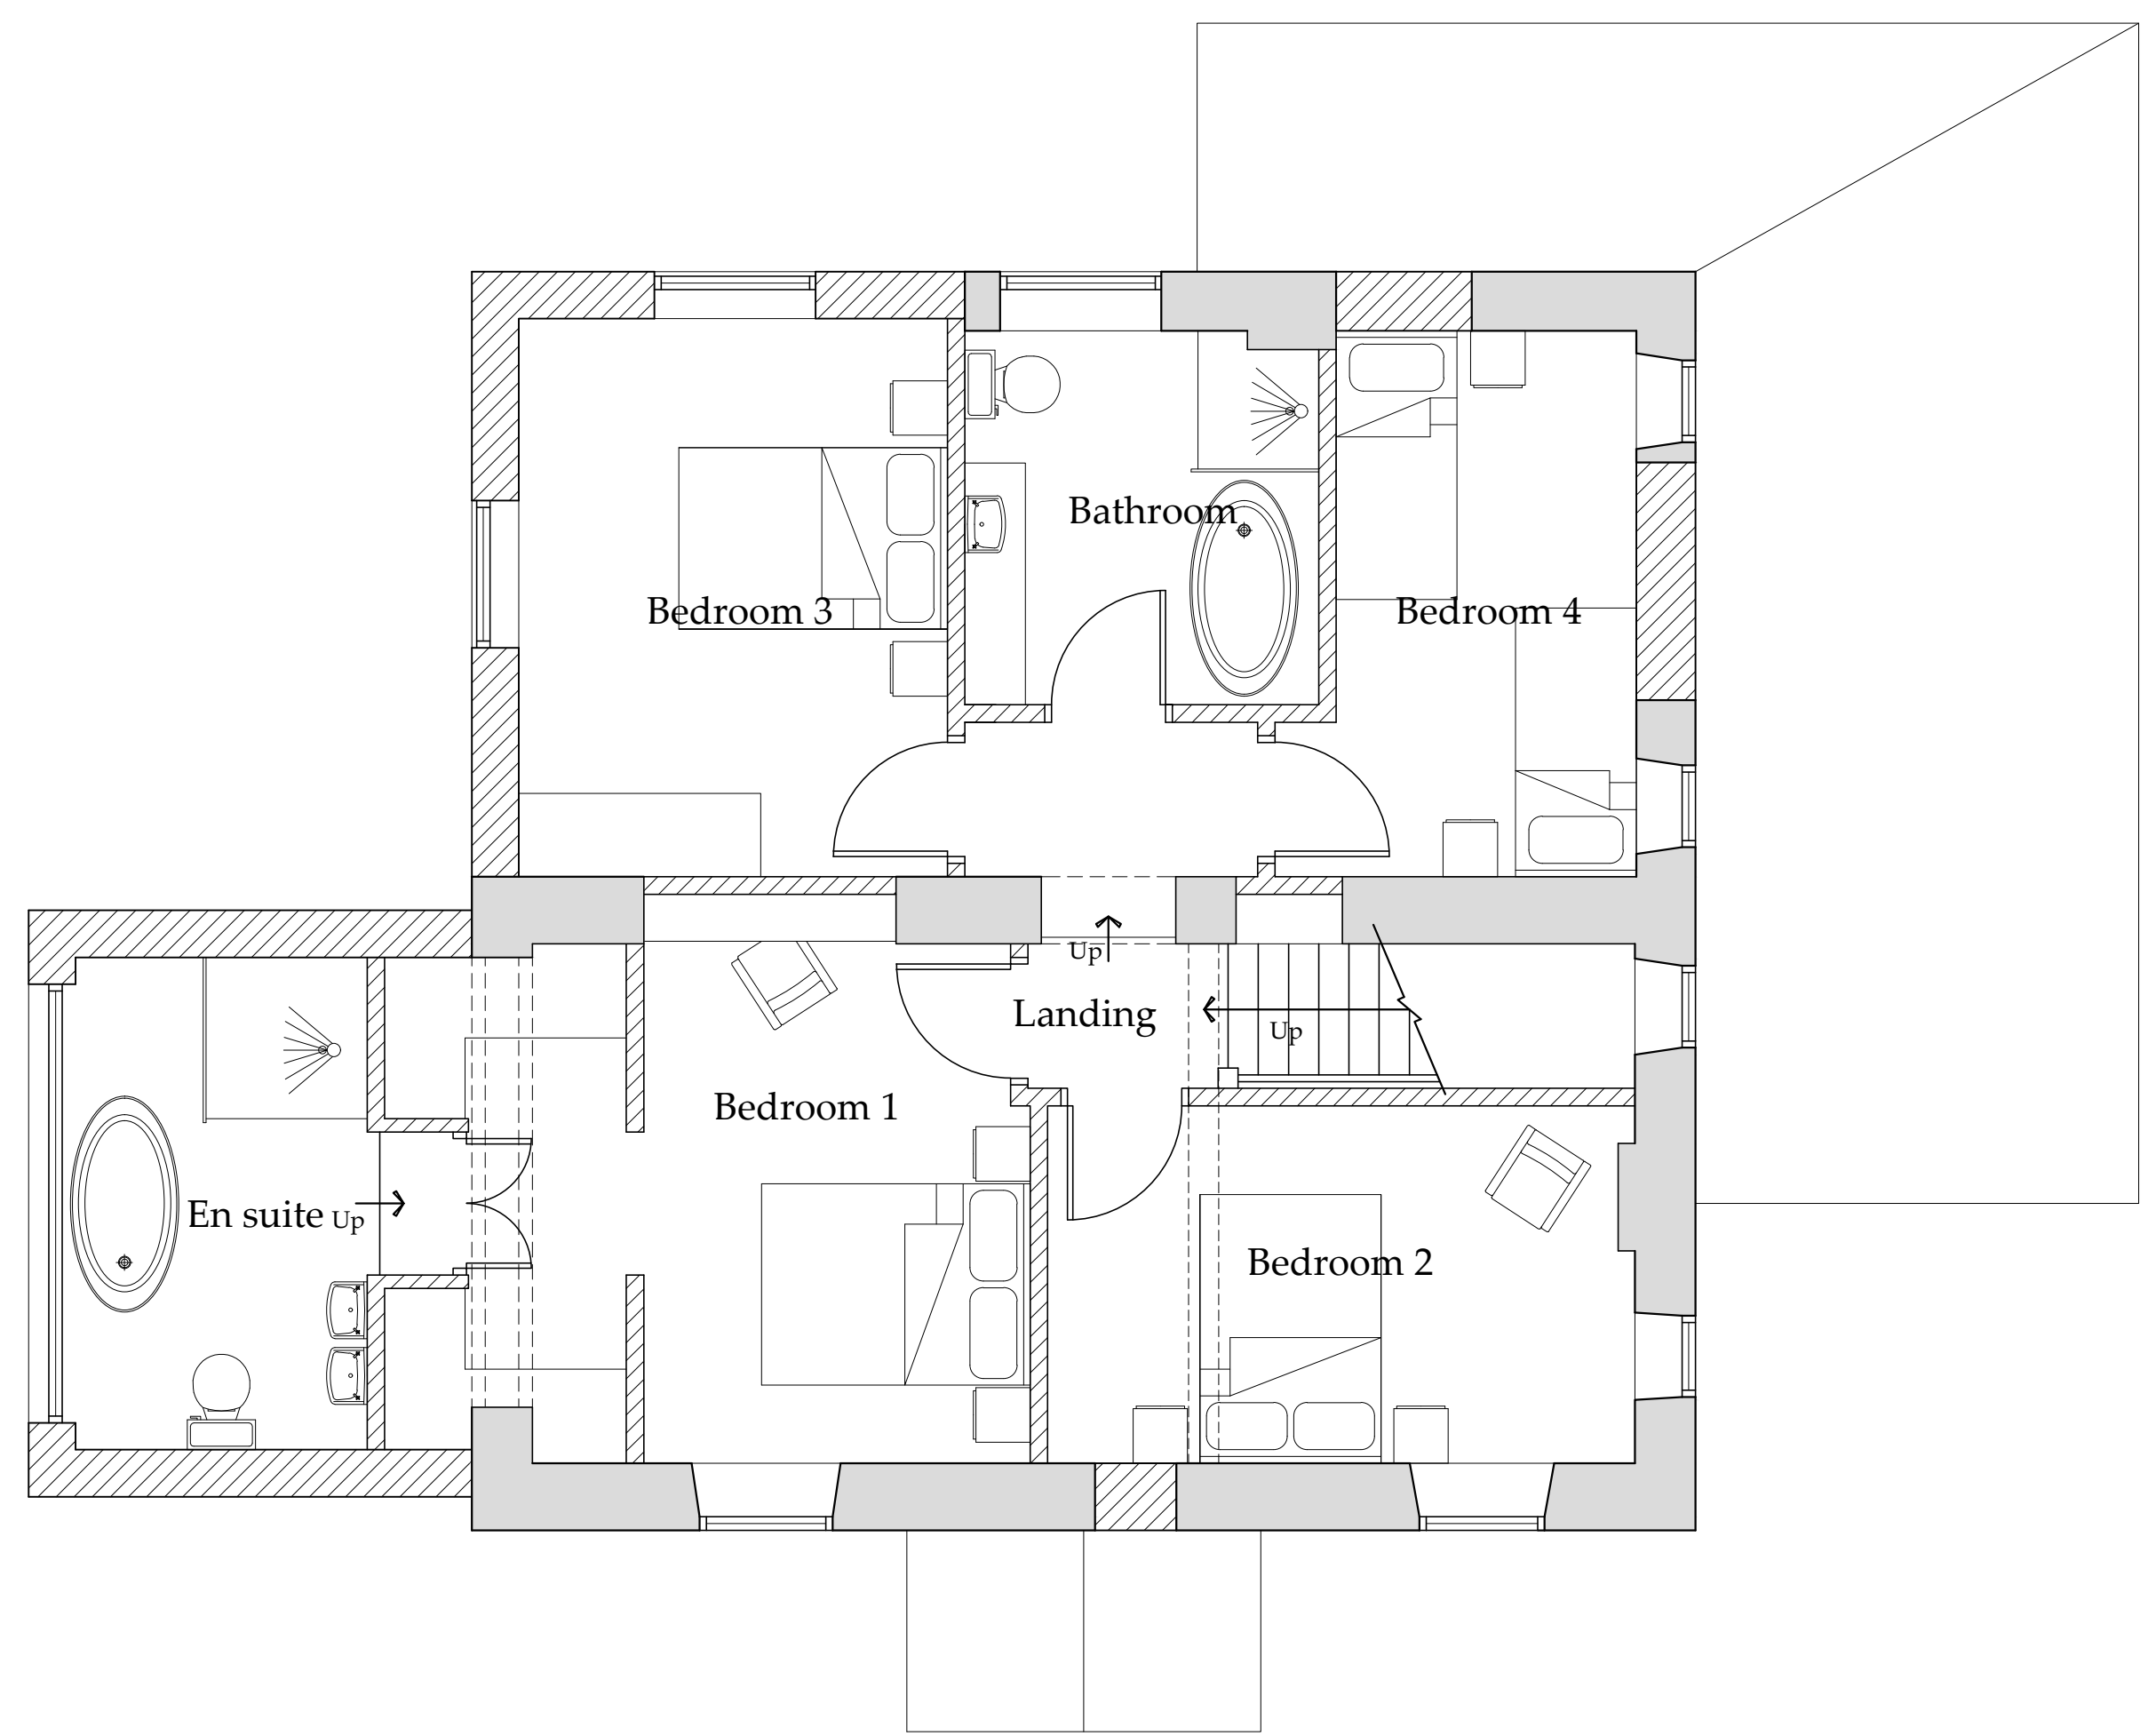

First Floor  
Scale 1:50

**NYMNP**  
04/06/2018

REV	DATE	BY	AMENDMENT
F	29.05.18	RB	Minor amendment
E	23.05.18	RB	Minor amendments
D	17.05.18	RB	Minor amendments
C	15.05.18	RB	Minor amendment
B	02.05.18	RB	Alternate stairs shown
A	13.04.18	RB	Issued for approval

**bhd**  
partnership  
Architecture + Engineering

Airy Hill Manor, Waterstead Lane,  
Whitby, N. Yorks. YO21 1QB.

CLIENT: Mr T. and Mrs S. Glasby

PROJECT: Guildershome, Raw

Drawing: Proposed Floor Plans

DRAWING STATUS: Preliminary

DRAWN: R. Braithwaite CHECKED: TH

SCALE @ SIZE: As shown @ A1 DATE: 13.04.18

DRAWING No: D11309-04 REV: F