


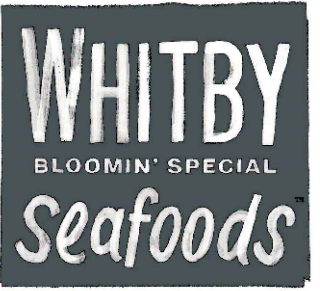


Whitby Seafoods Ltd
 Fairfield Way
 Whitby
 North Yorkshire
 YO22 4PU




NYMNPA
 06/06/2018

REV	DATE	DESCRIPTION
CLIENT: Whitby Seafoods Ltd Fairfield Way Whitby North Yorkshire YO22 4PU		
PROJECT TITLE: Project Hovis		
DRAWING TITLE: Location plan		
		
		
Celsius Consulting		
DRAWN BY: SDB	DATE: 17/04/18	SCALE: 1:1250
CHECKED BY:	DATE:	
DRAWING No: 10002/A/150/005		A1

Ordnance Survey, (c) Crown Copyright 2018. All rights reserved. Licence number 100022432

THIS DRAWING OR INFORMATION CONTAINED MUST NOT BE REPRODUCED WITHOUT WRITTEN PERMISSION.
 © Copyright Celsius Consulting 2018.

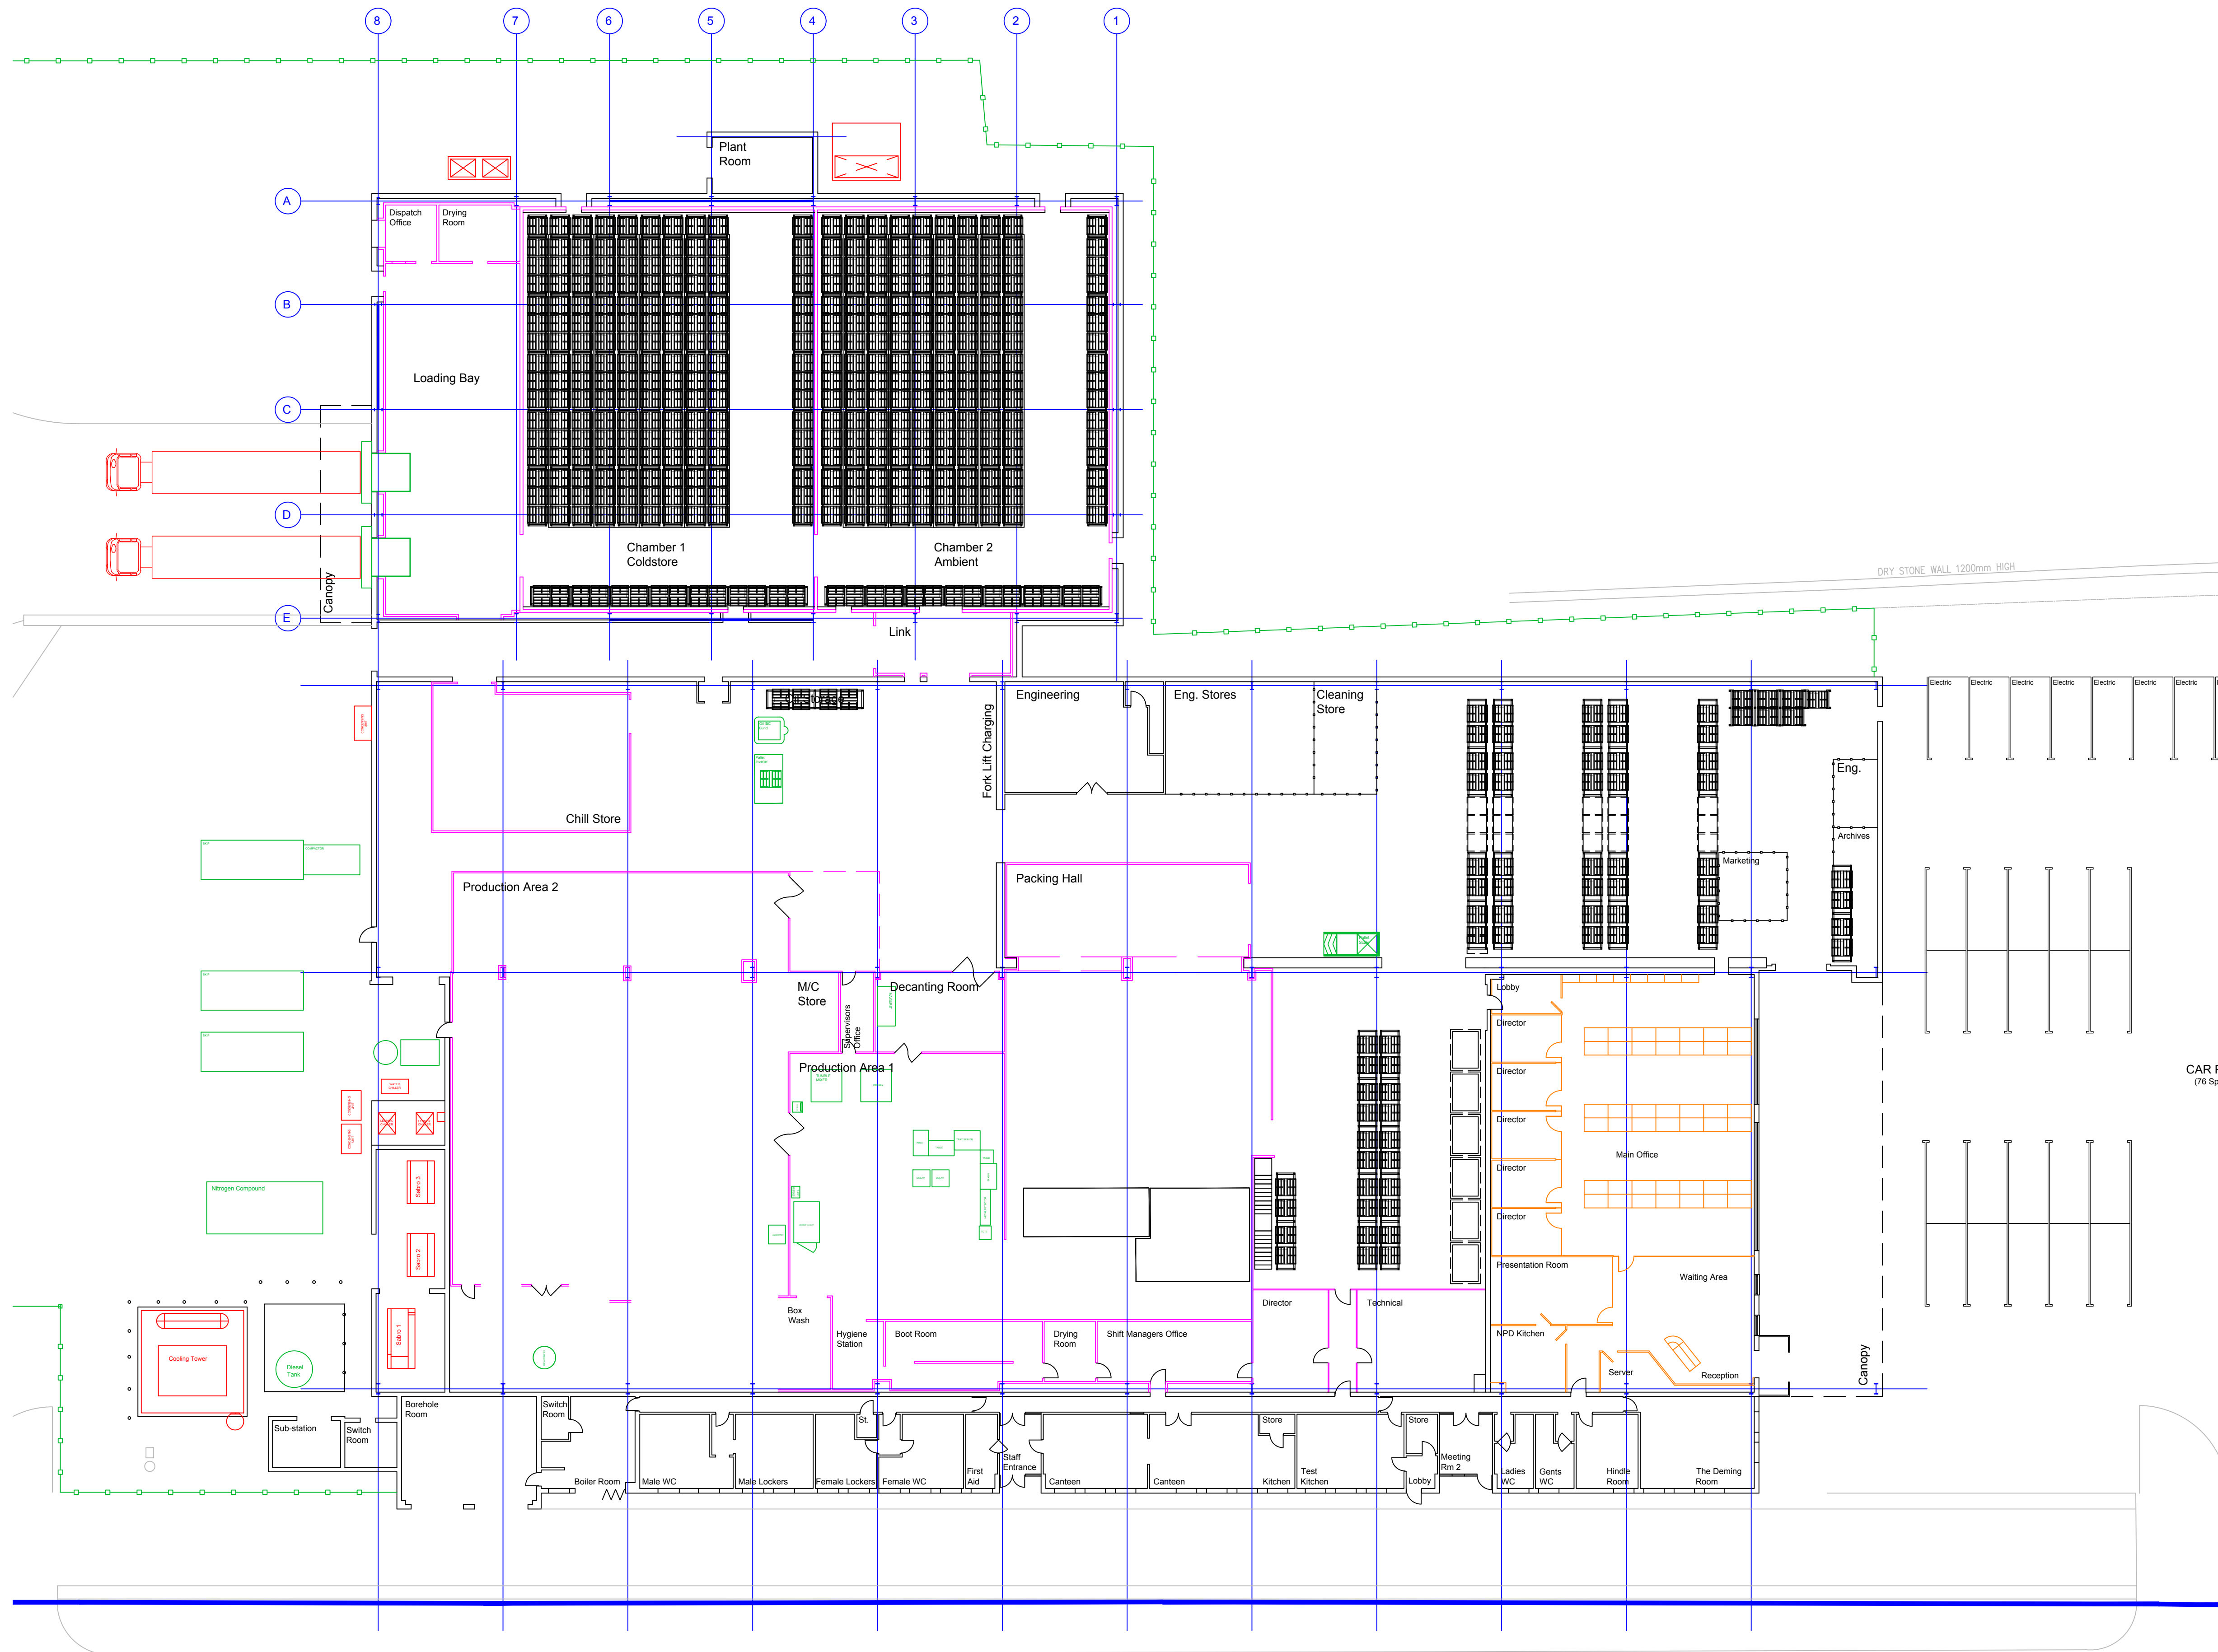


NYMNPA
06/06/2018

B 05/06/18 Planning issue
A 23/05/18 Pre-planning issue

REV	DATE	DESCRIPTION
B	05/06/18	Planning issue
A	23/05/18	Pre-planning issue

CLIENT:
Whitby Seafoods Ltd
Fairfield Way
Whitby
North Yorkshire
YO22 4PU

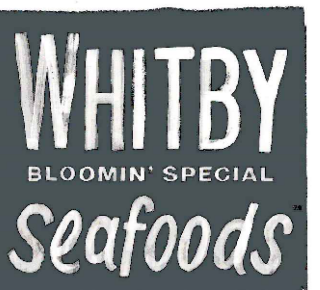

PROJECT TITLE:
Project Hovis


DRAWING TITLE:
Existing factory floor plan



Celsius Consulting

DRAWN BY SDB	DATE 17/04/18	SCALE 1:200
CHECKED BY	DATE	
DRAWING No. 10002/A/100/001		A1 B



THIS DRAWING OR INFORMATION CONTAINED MUST NOT BE REPRODUCED WITHOUT WRITTEN PERMISSION.
© Copyright Celsius Consulting 2018.

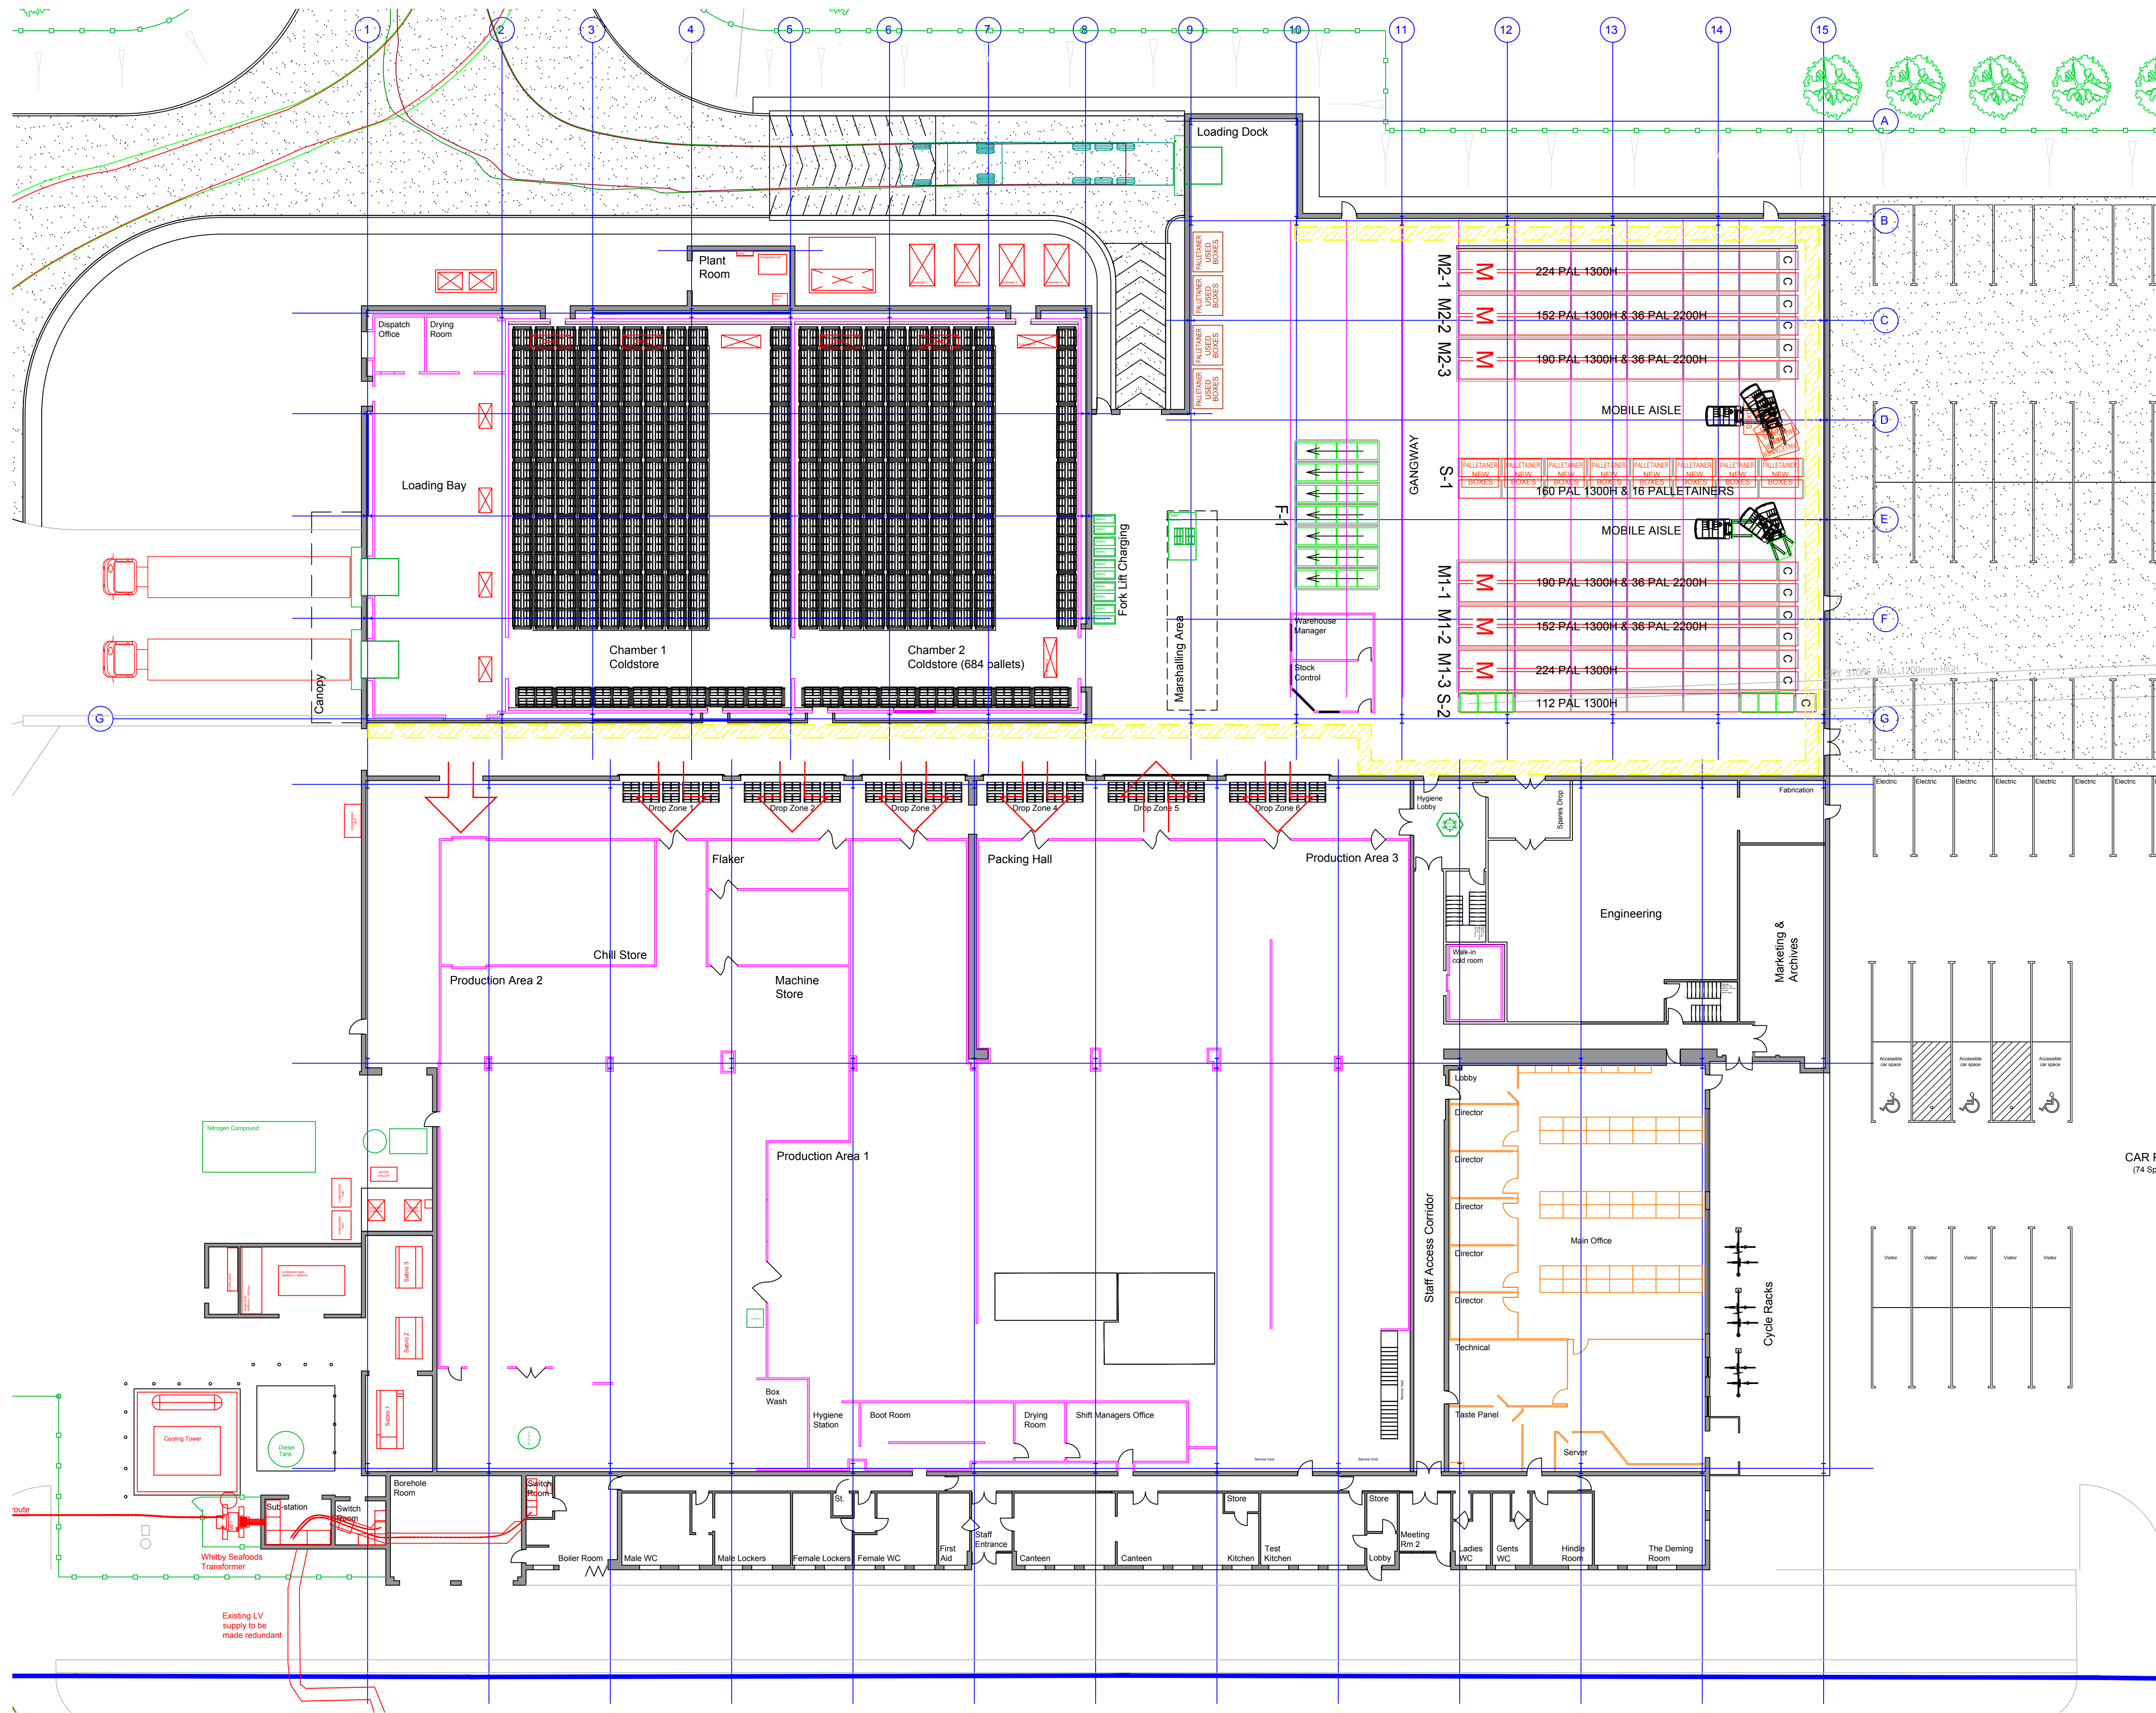

NYMNPA
06/06/2018


B 05/06/18 Planning issue
A 23/05/18 Pre-planning issue

REV	DATE	DESCRIPTION
CLIENT:		
Whitby Seafoods Ltd Fairfield Way Whitby North Yorkshire YO22 4PU		
PROJECT TITLE: Project Hovis		
DRAWING TITLE: Proposed factory floor plan		

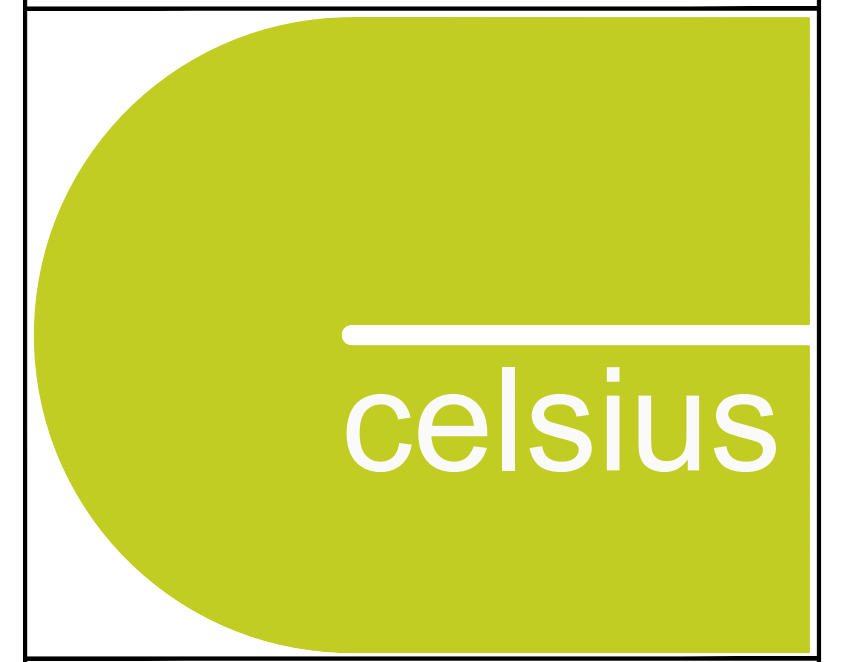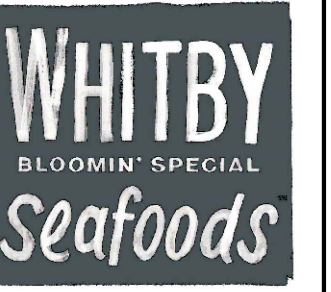


Celsius Consulting		
DRAWN BY SDB	DATE 17/04/18	SCALE 1:200
CHECKED BY	DATE	
DRAWING No. 10002/A/100/002	A1	REVISION B


THIS DRAWING OR INFORMATION CONTAINED MUST NOT BE REPRODUCED WITHOUT WRITTEN PERMISSION.
© Copyright Celsius Consulting 2018.

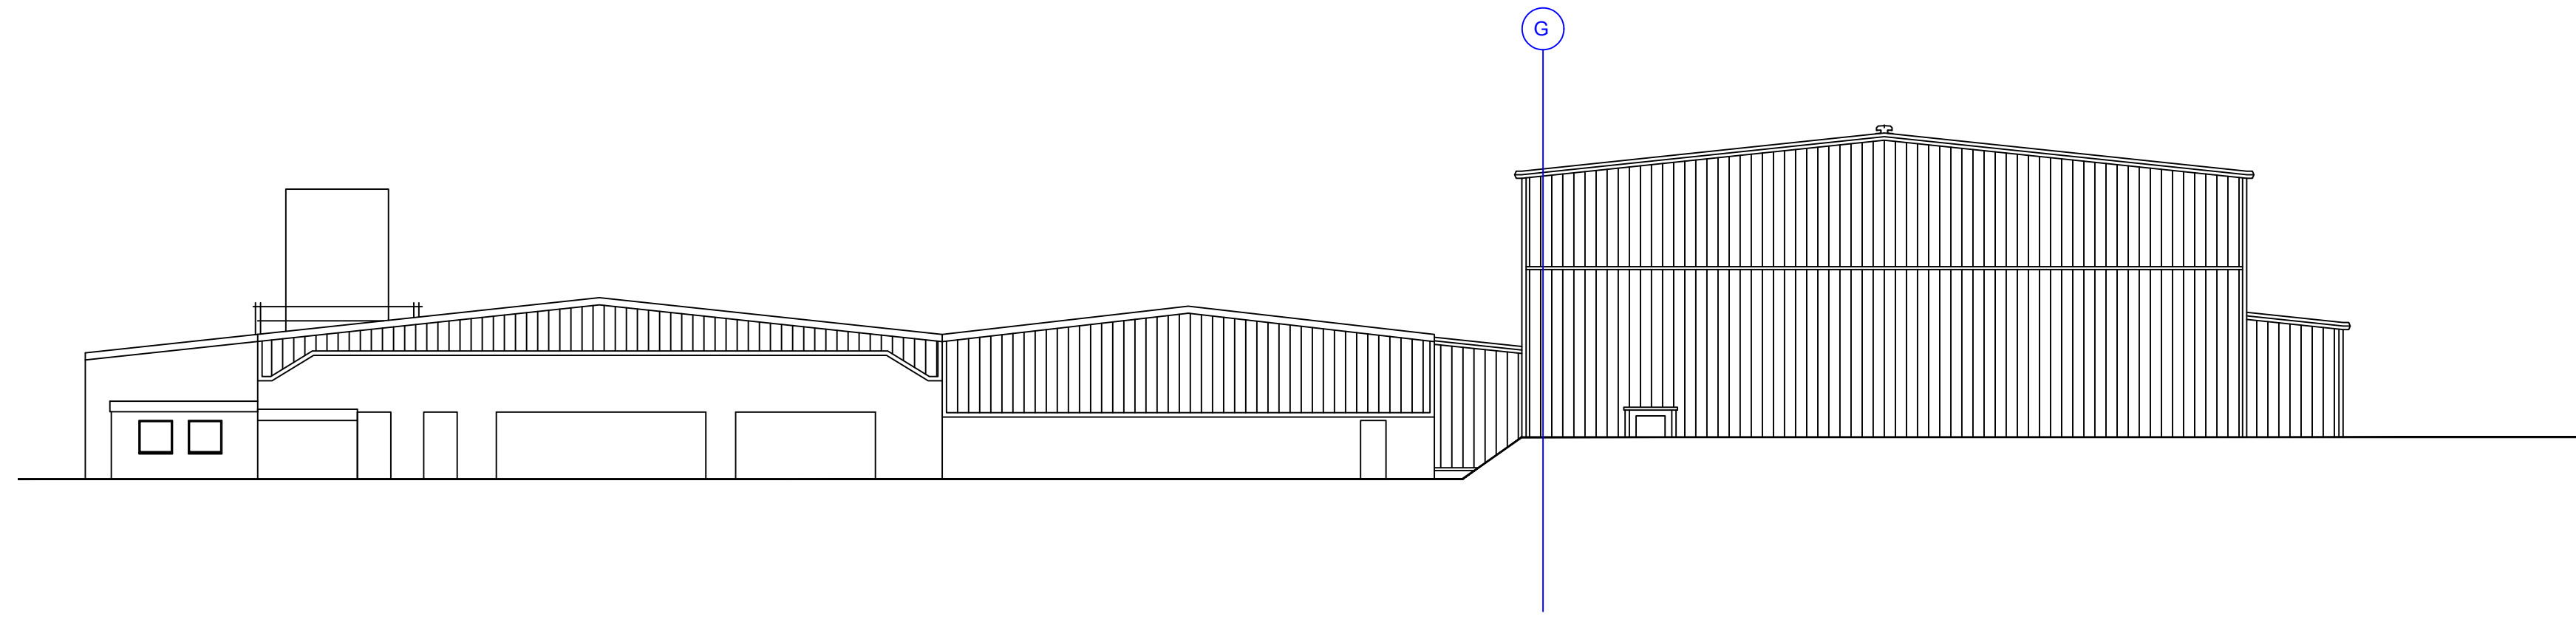


South East Elevation
Scale 1:200

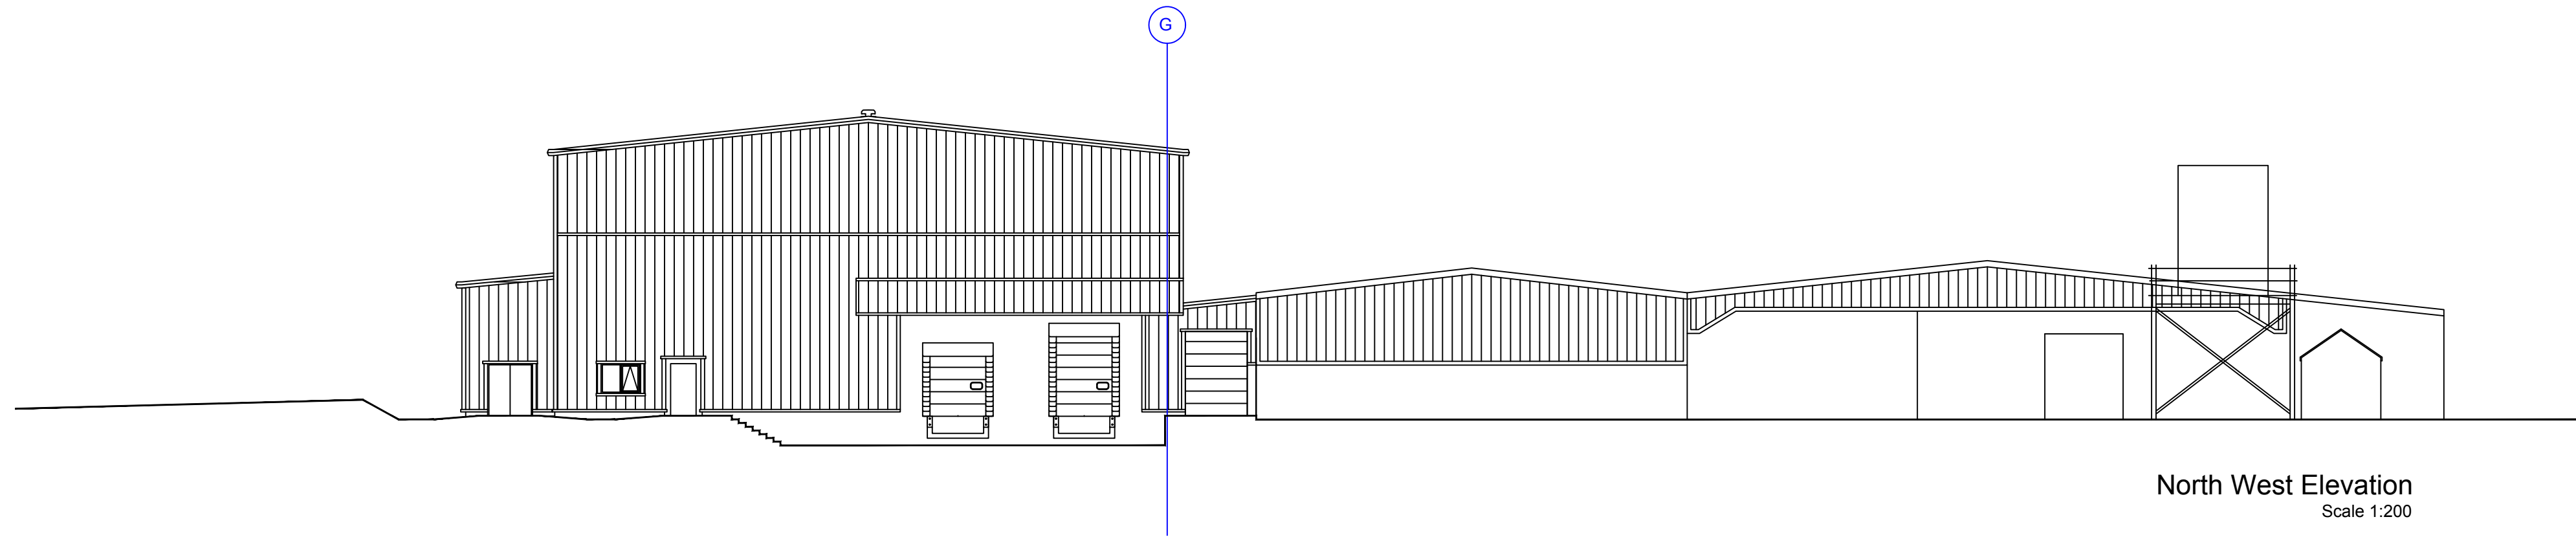

North West Elevation
Scale 1:200

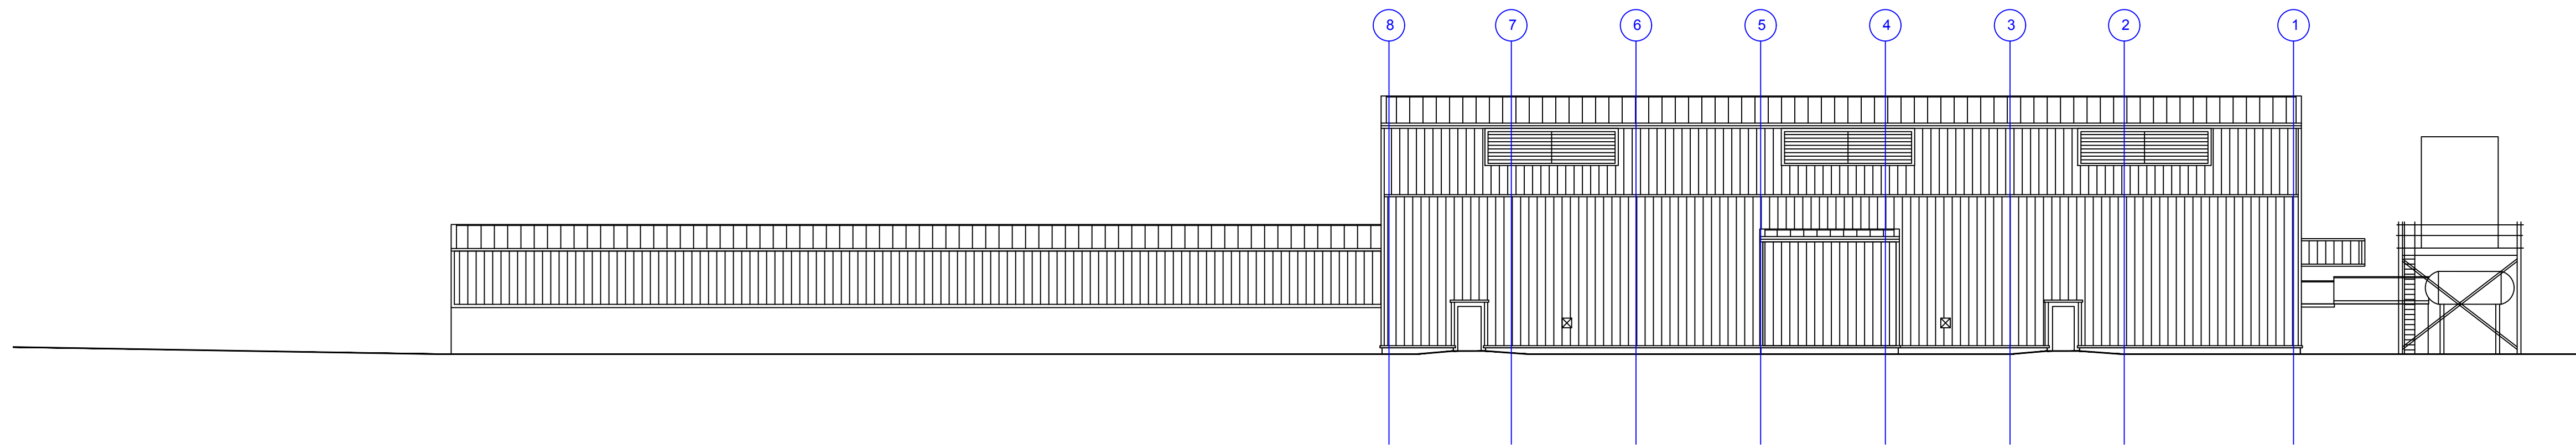

North East Elevation
Scale 1:200

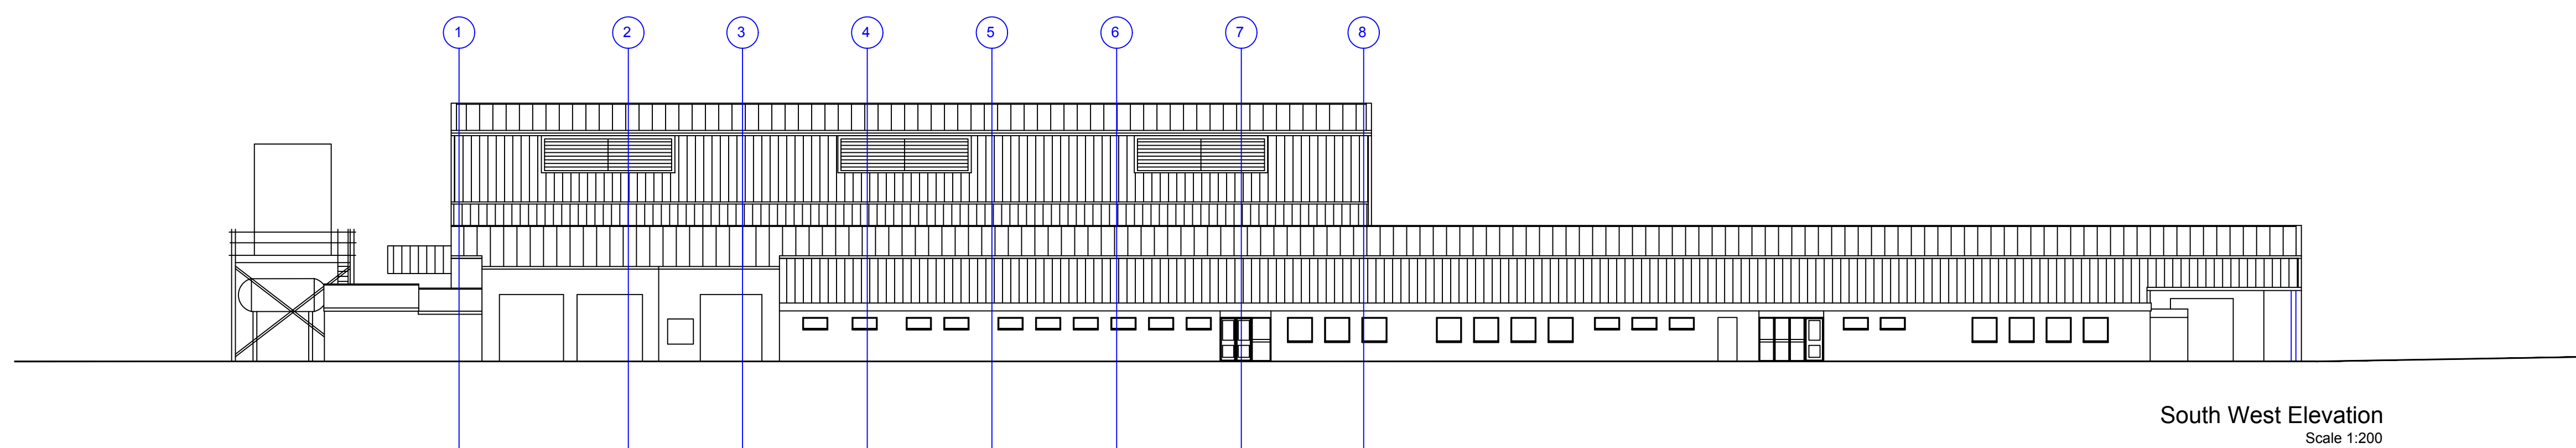

South West Elevation
Scale 1:200

NYMNP
06/06/2018


B 05/06/18 Planning issue
A 23/05/18 Pre-planning issue

REV	DATE	DESCRIPTION
CLIENT:		
Whitby Seafoods Ltd Fairfield Way Whitby North Yorkshire YO22 4PU		



PROJECT TITLE:
Project Hovis


DRAWING TITLE:
Existing elevations

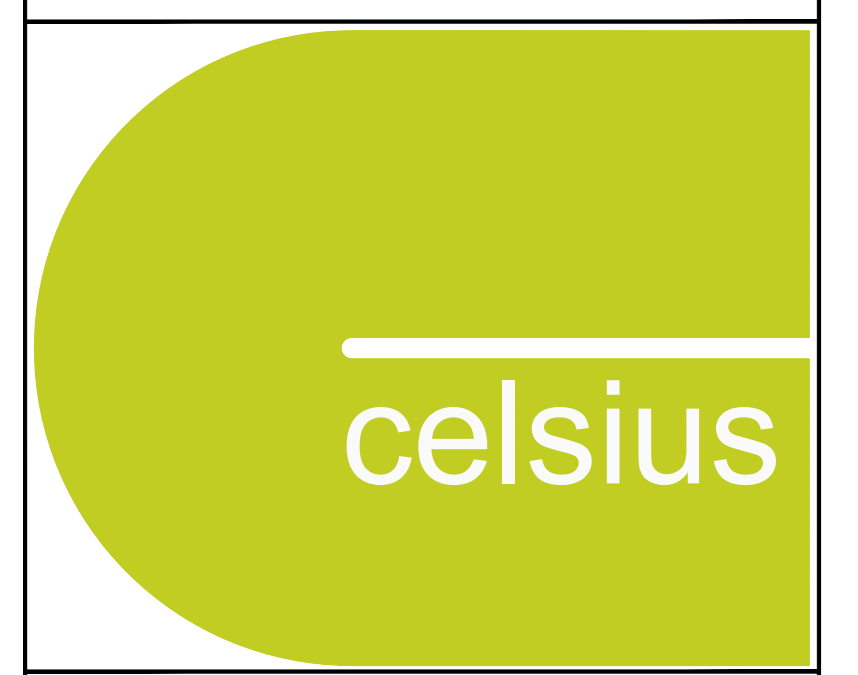


Celsius Consulting

DRAWN BY: SDB	DATE: 17/04/18	SCALE: 1:200
CHECKED BY:	DATE:	
DRAWING No: 10002/A/140/001		A1 REVISION A

THIS DRAWING OR INFORMATION CONTAINED MUST NOT BE REPRODUCED WITHOUT WRITTEN PERMISSION.
© Copyright Celsius Consulting 2018.

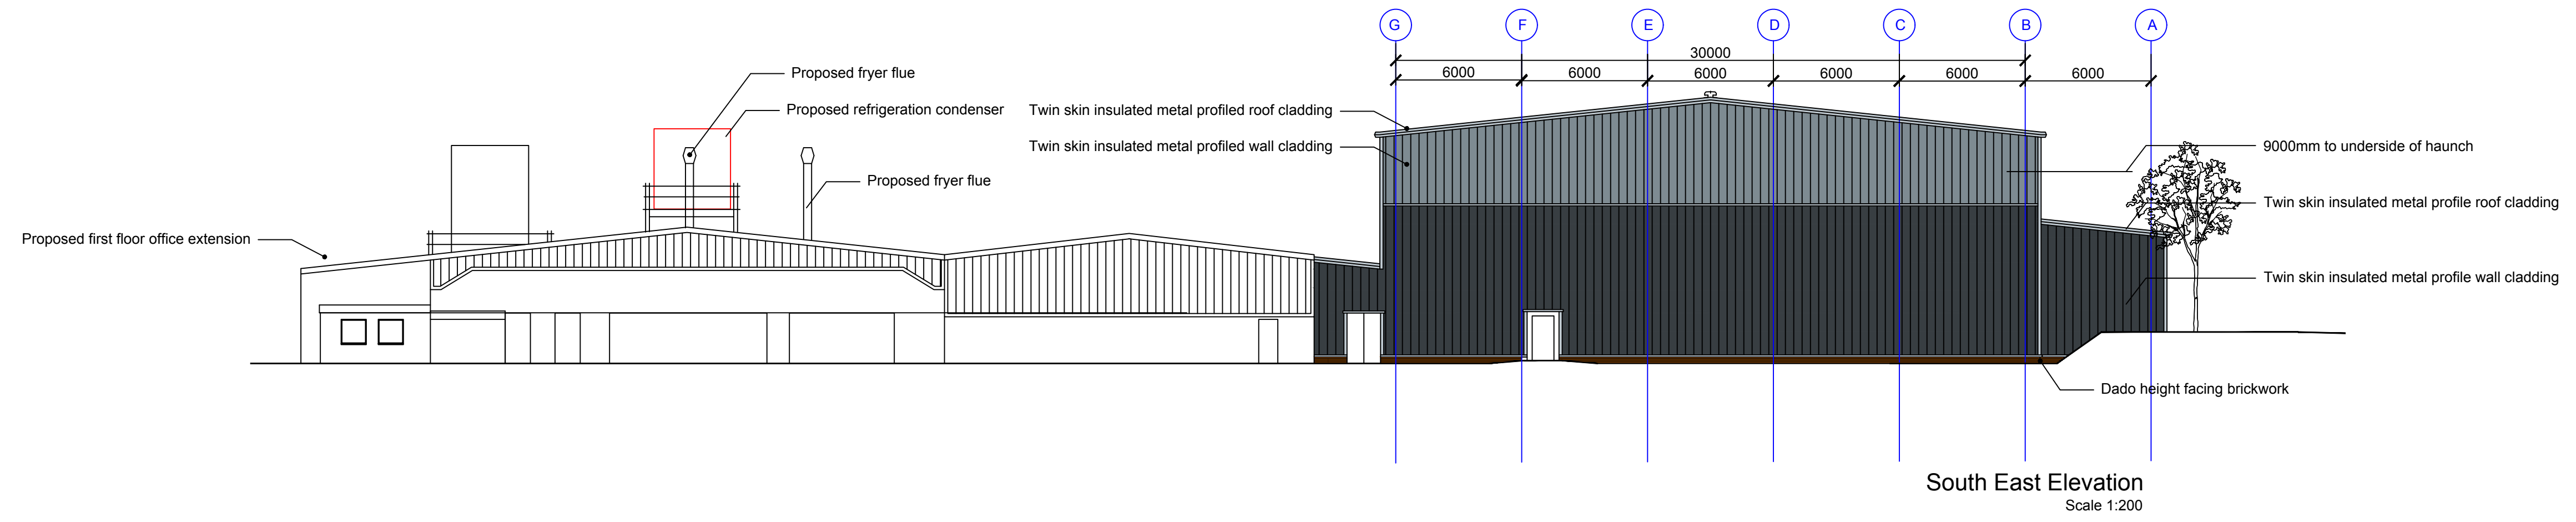


South East Elevation
Scale 1:200

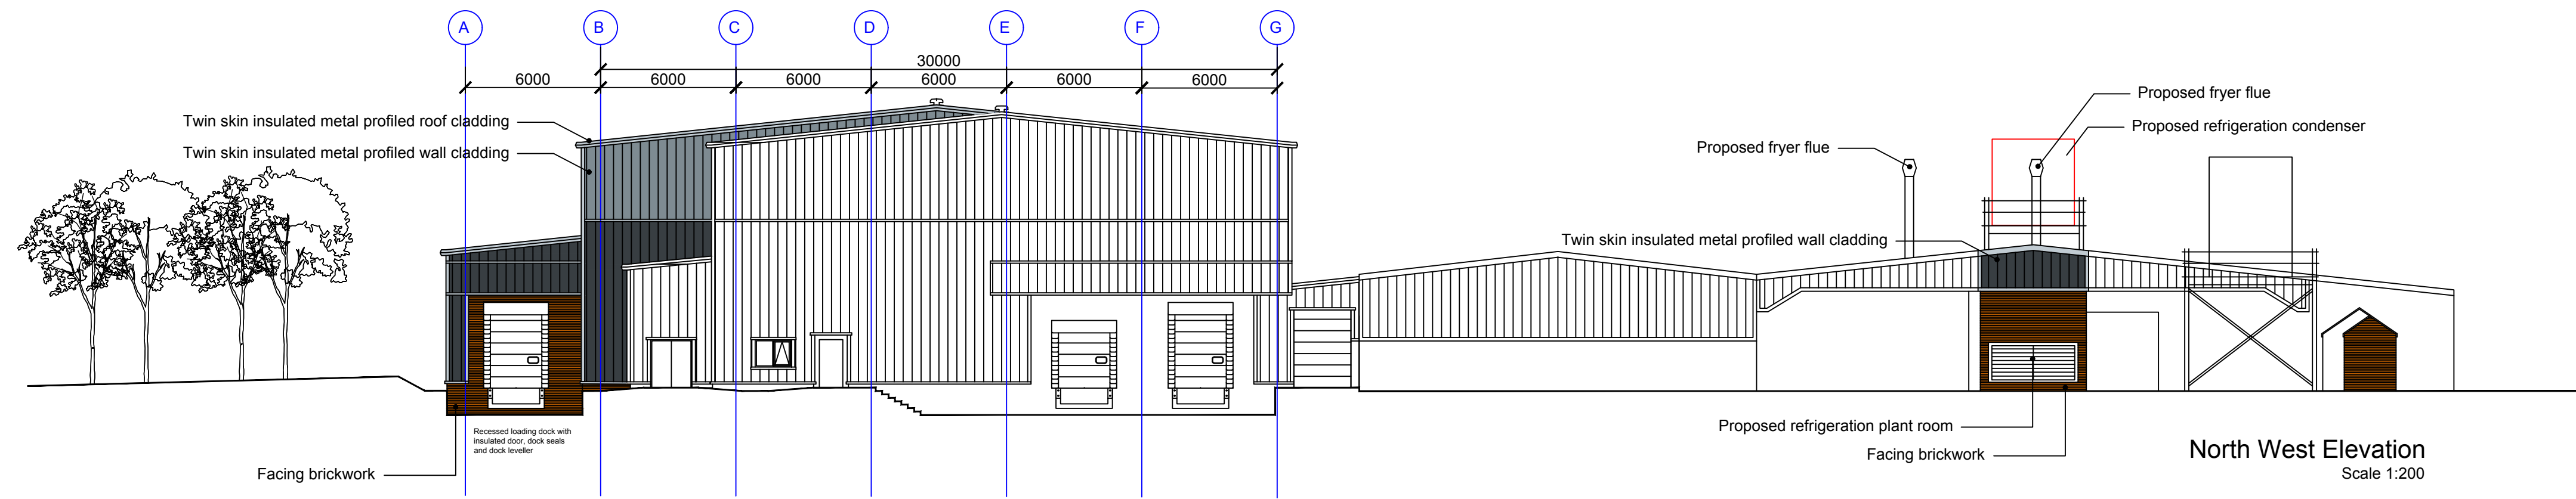


North West Elevation
Scale 1:200

- Hps200 - Merlin Grey - RAL 180 40 05
- Hps200 - Anthracite Grey - RAL 7016
- Hps200 - Albatross - RAL 240 80 05

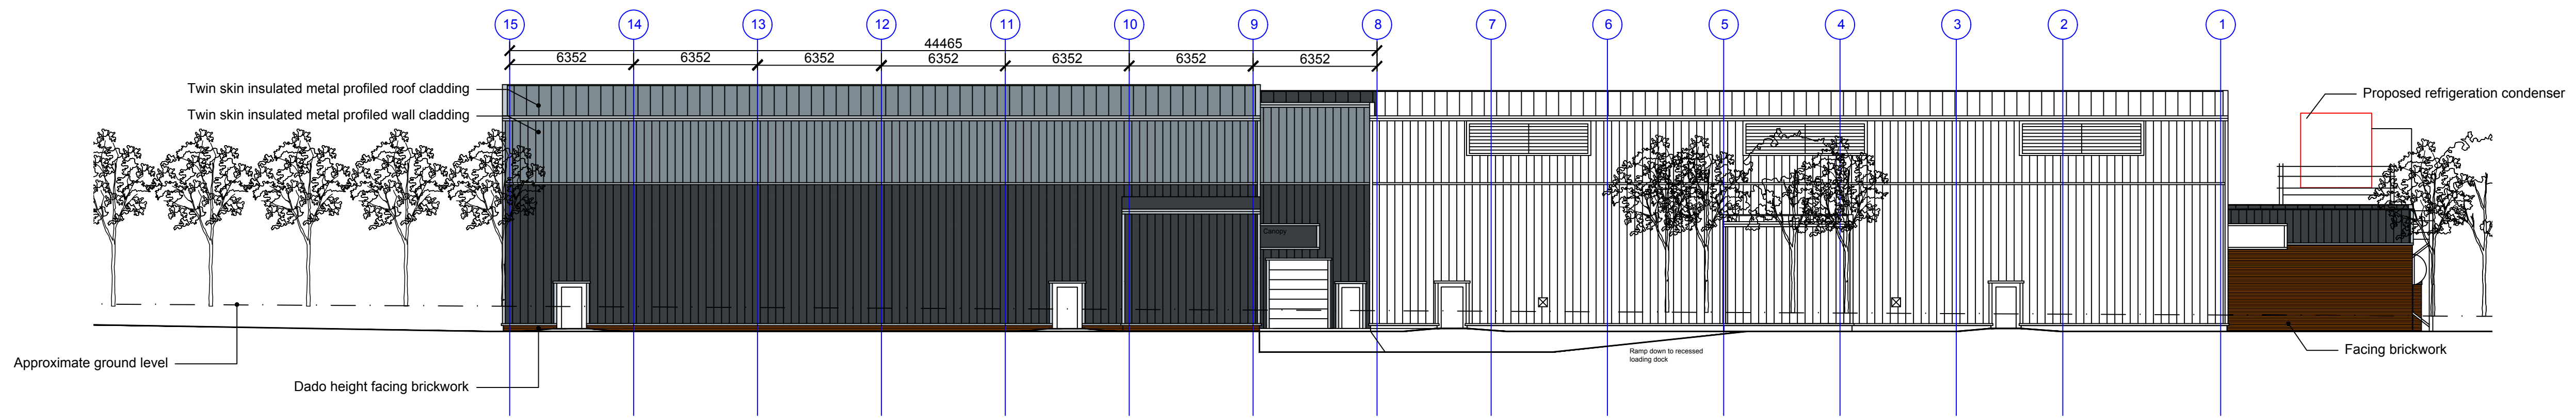

North East Elevation
Scale 1:200

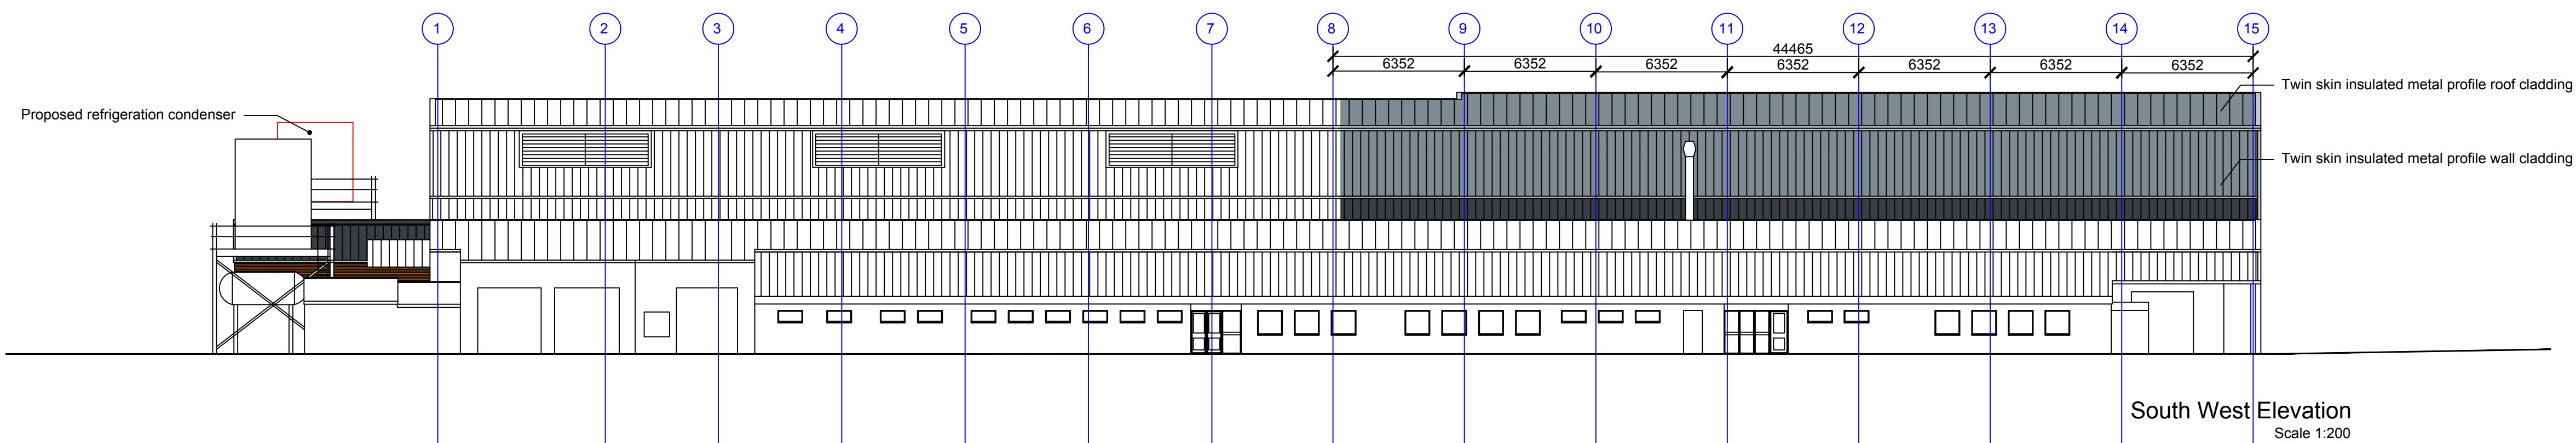


South West Elevation
Scale 1:200

NYMNPA

06/06/2018


B 05/06/18 Planning issue
A 23/05/18 Pre-planning issue

REV	DATE	DESCRIPTION
CLIENT:		
Whitby Seafoods Ltd Fairfield Way Whitby North Yorkshire YO22 4PU		

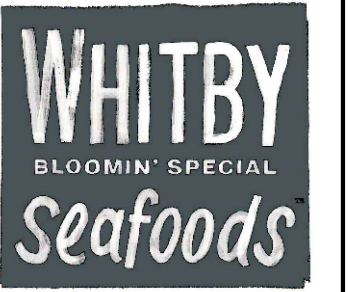

PROJECT TITLE:
Project Hovis


DRAWING TITLE:
Proposed elevations

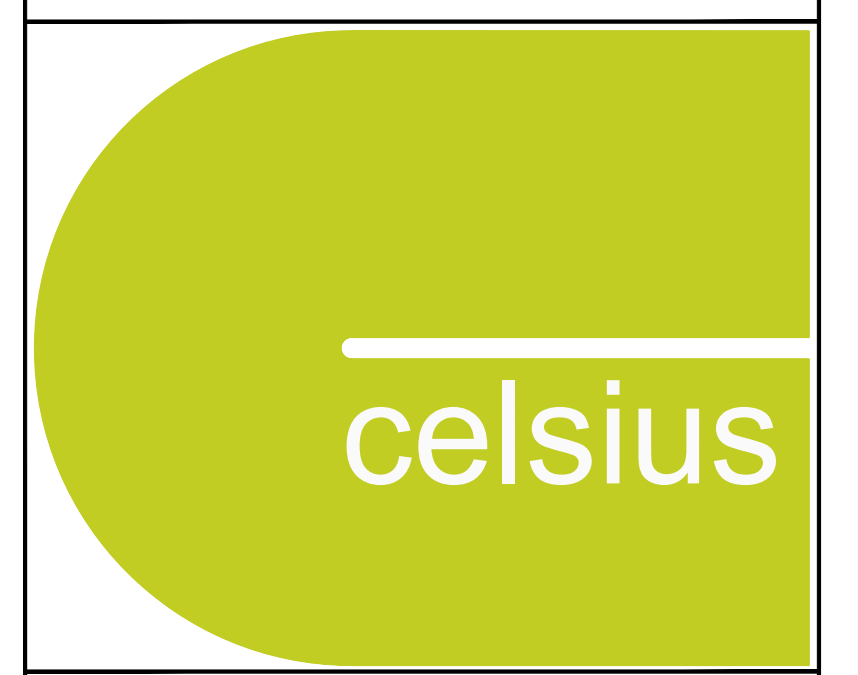

Celsius Consulting

DRAWN BY: SDB	DATE: 17/04/18	SCALE: 1:200
CHECKED BY:	DATE:	
DRAWING No. 10002/A/140/002	REVISION A1 B	

THIS DRAWING OR INFORMATION CONTAINED MUST NOT BE REPRODUCED WITHOUT WRITTEN PERMISSION.
© Copyright Celsius Consulting 2018.

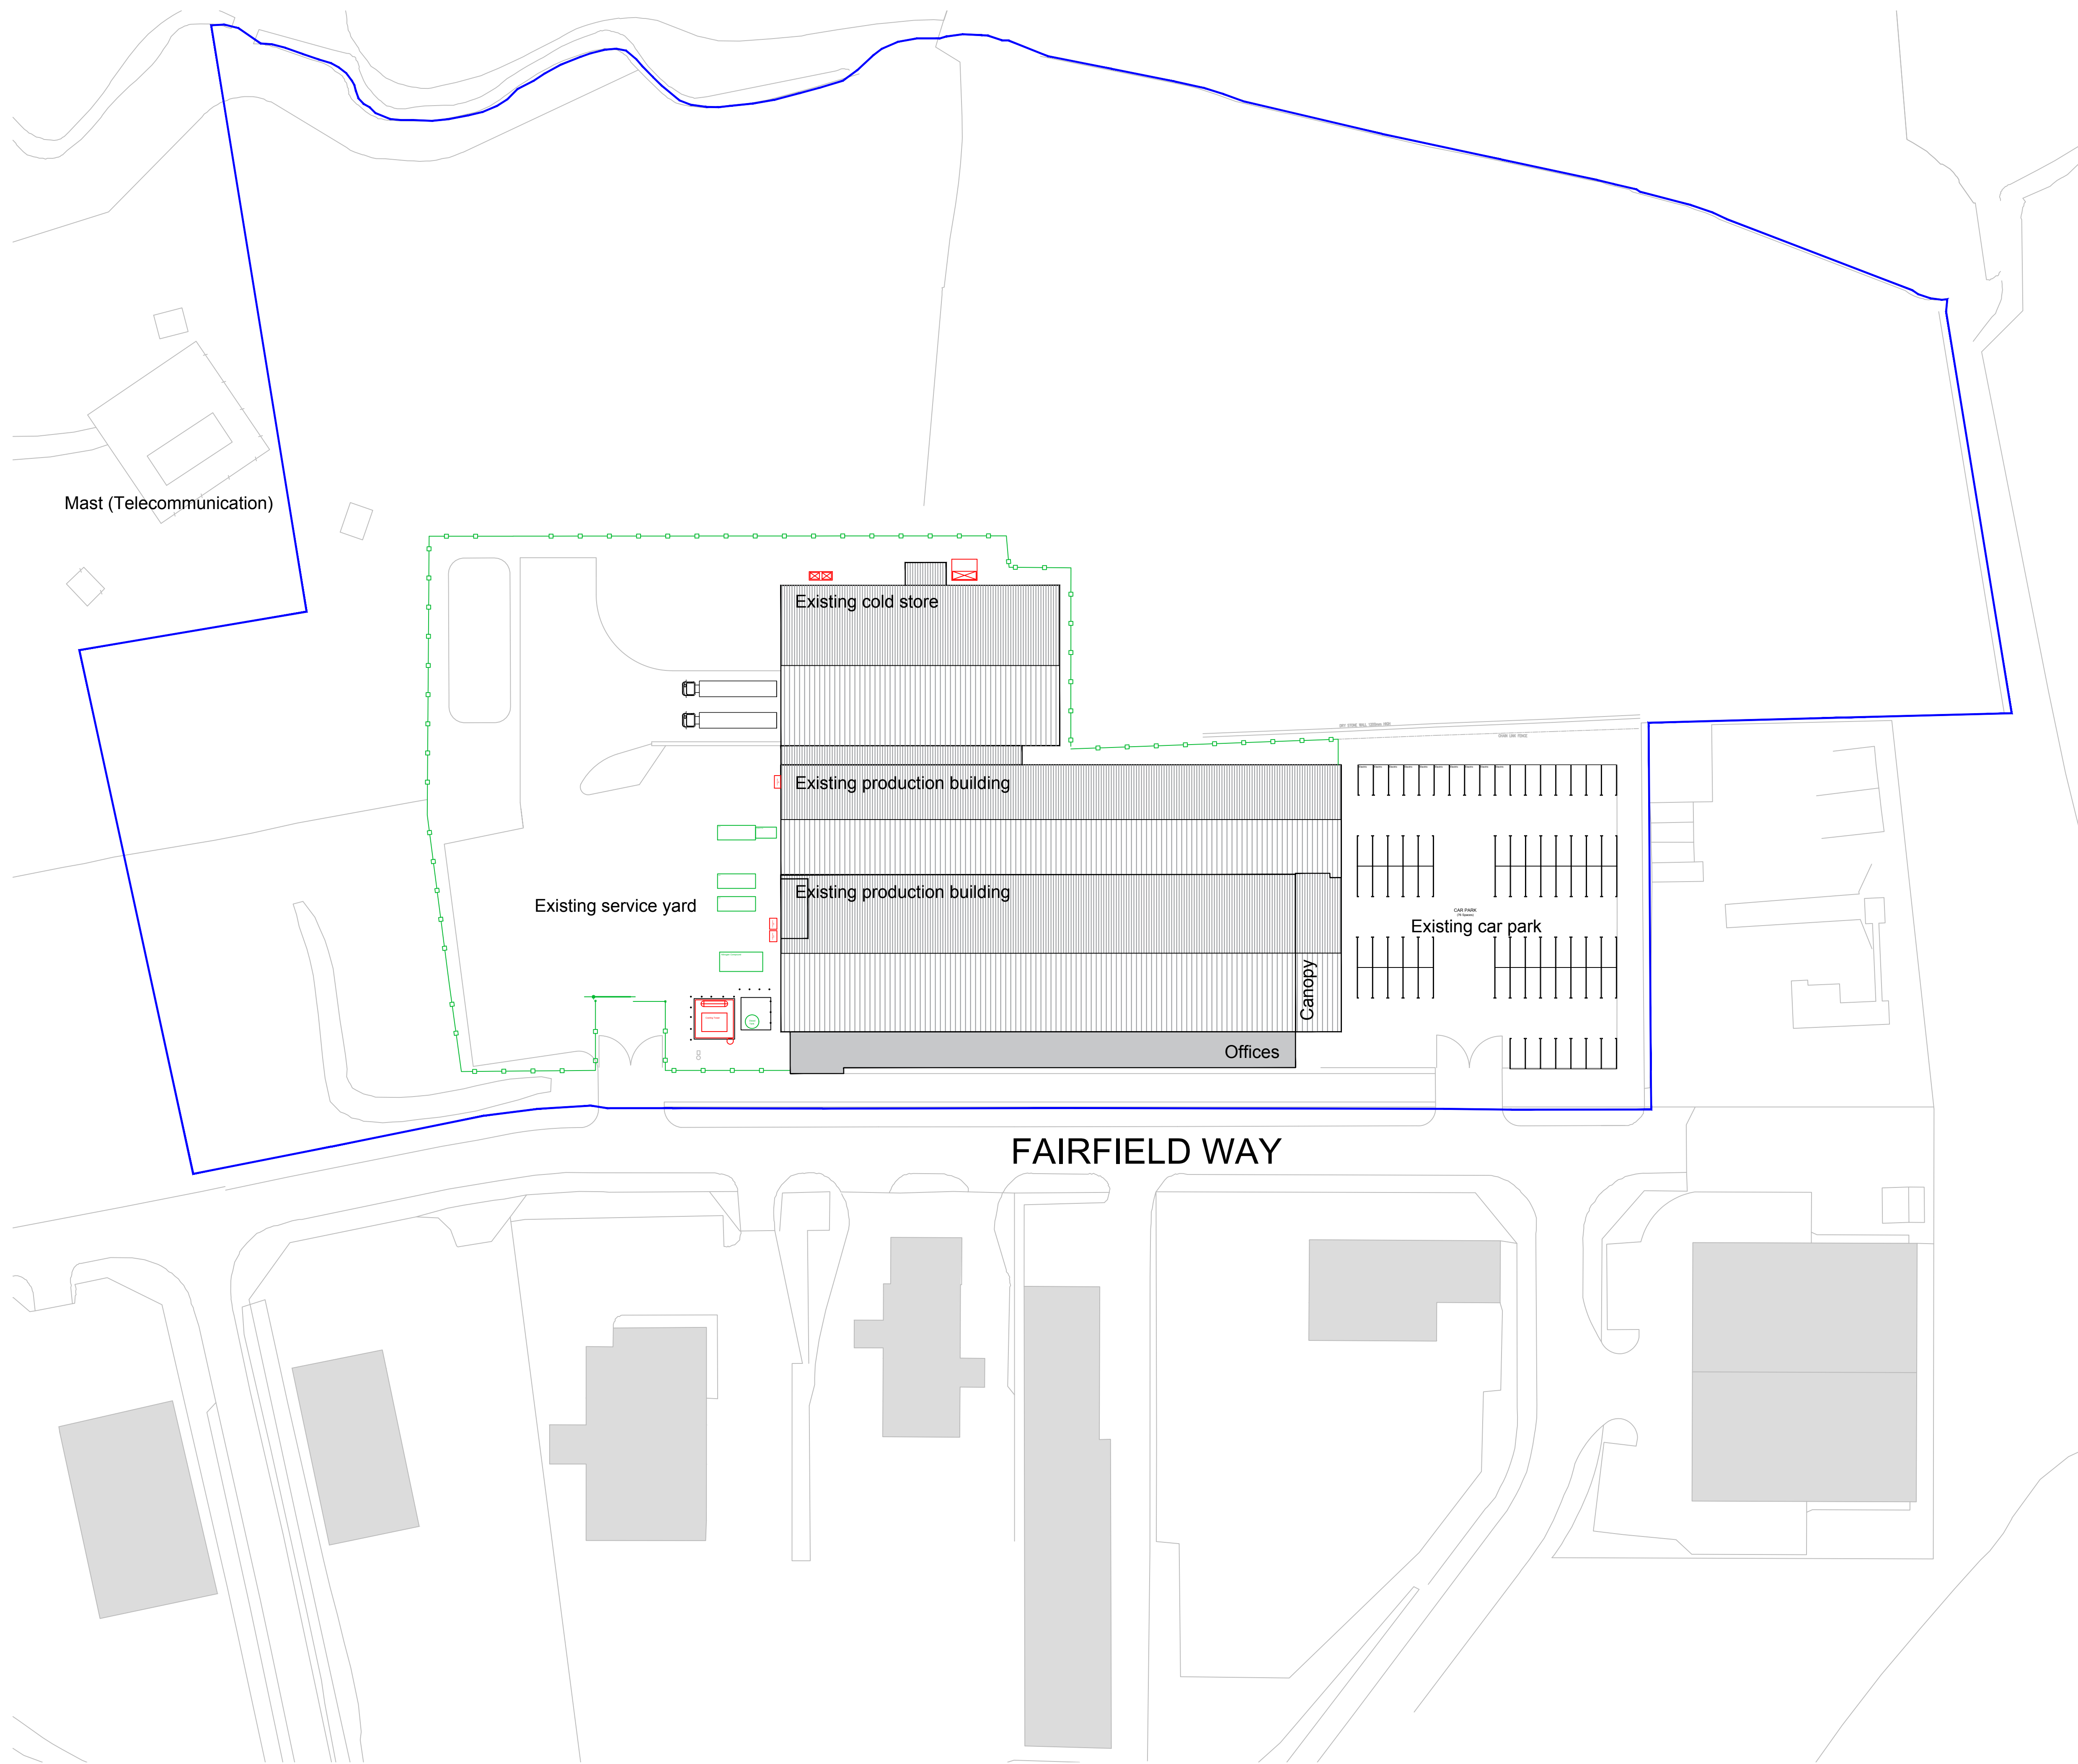

NYMNP
06/06/2018

B 05/06/18 Planning issue
A 23/05/18 Pre-planning issue

REV	DATE	DESCRIPTION
CLIENT:		
Whitby Seafoods Ltd Fairfield Way Whitby North Yorkshire YO22 4PU		



PROJECT TITLE:
Project Hovis


DRAWING TITLE:
Existing site master plan



Celsius Consulting

DRAWN BY: SDB	DATE: 17/04/18	SCALE: 1:500
CHECKED BY:	DATE:	
DRAWING No. 10002/A/150/001	A1	REVISION B


THIS DRAWING OR INFORMATION CONTAINED MUST NOT BE REPRODUCED WITHOUT WRITTEN PERMISSION.
© Copyright Celsius Consulting 2018.

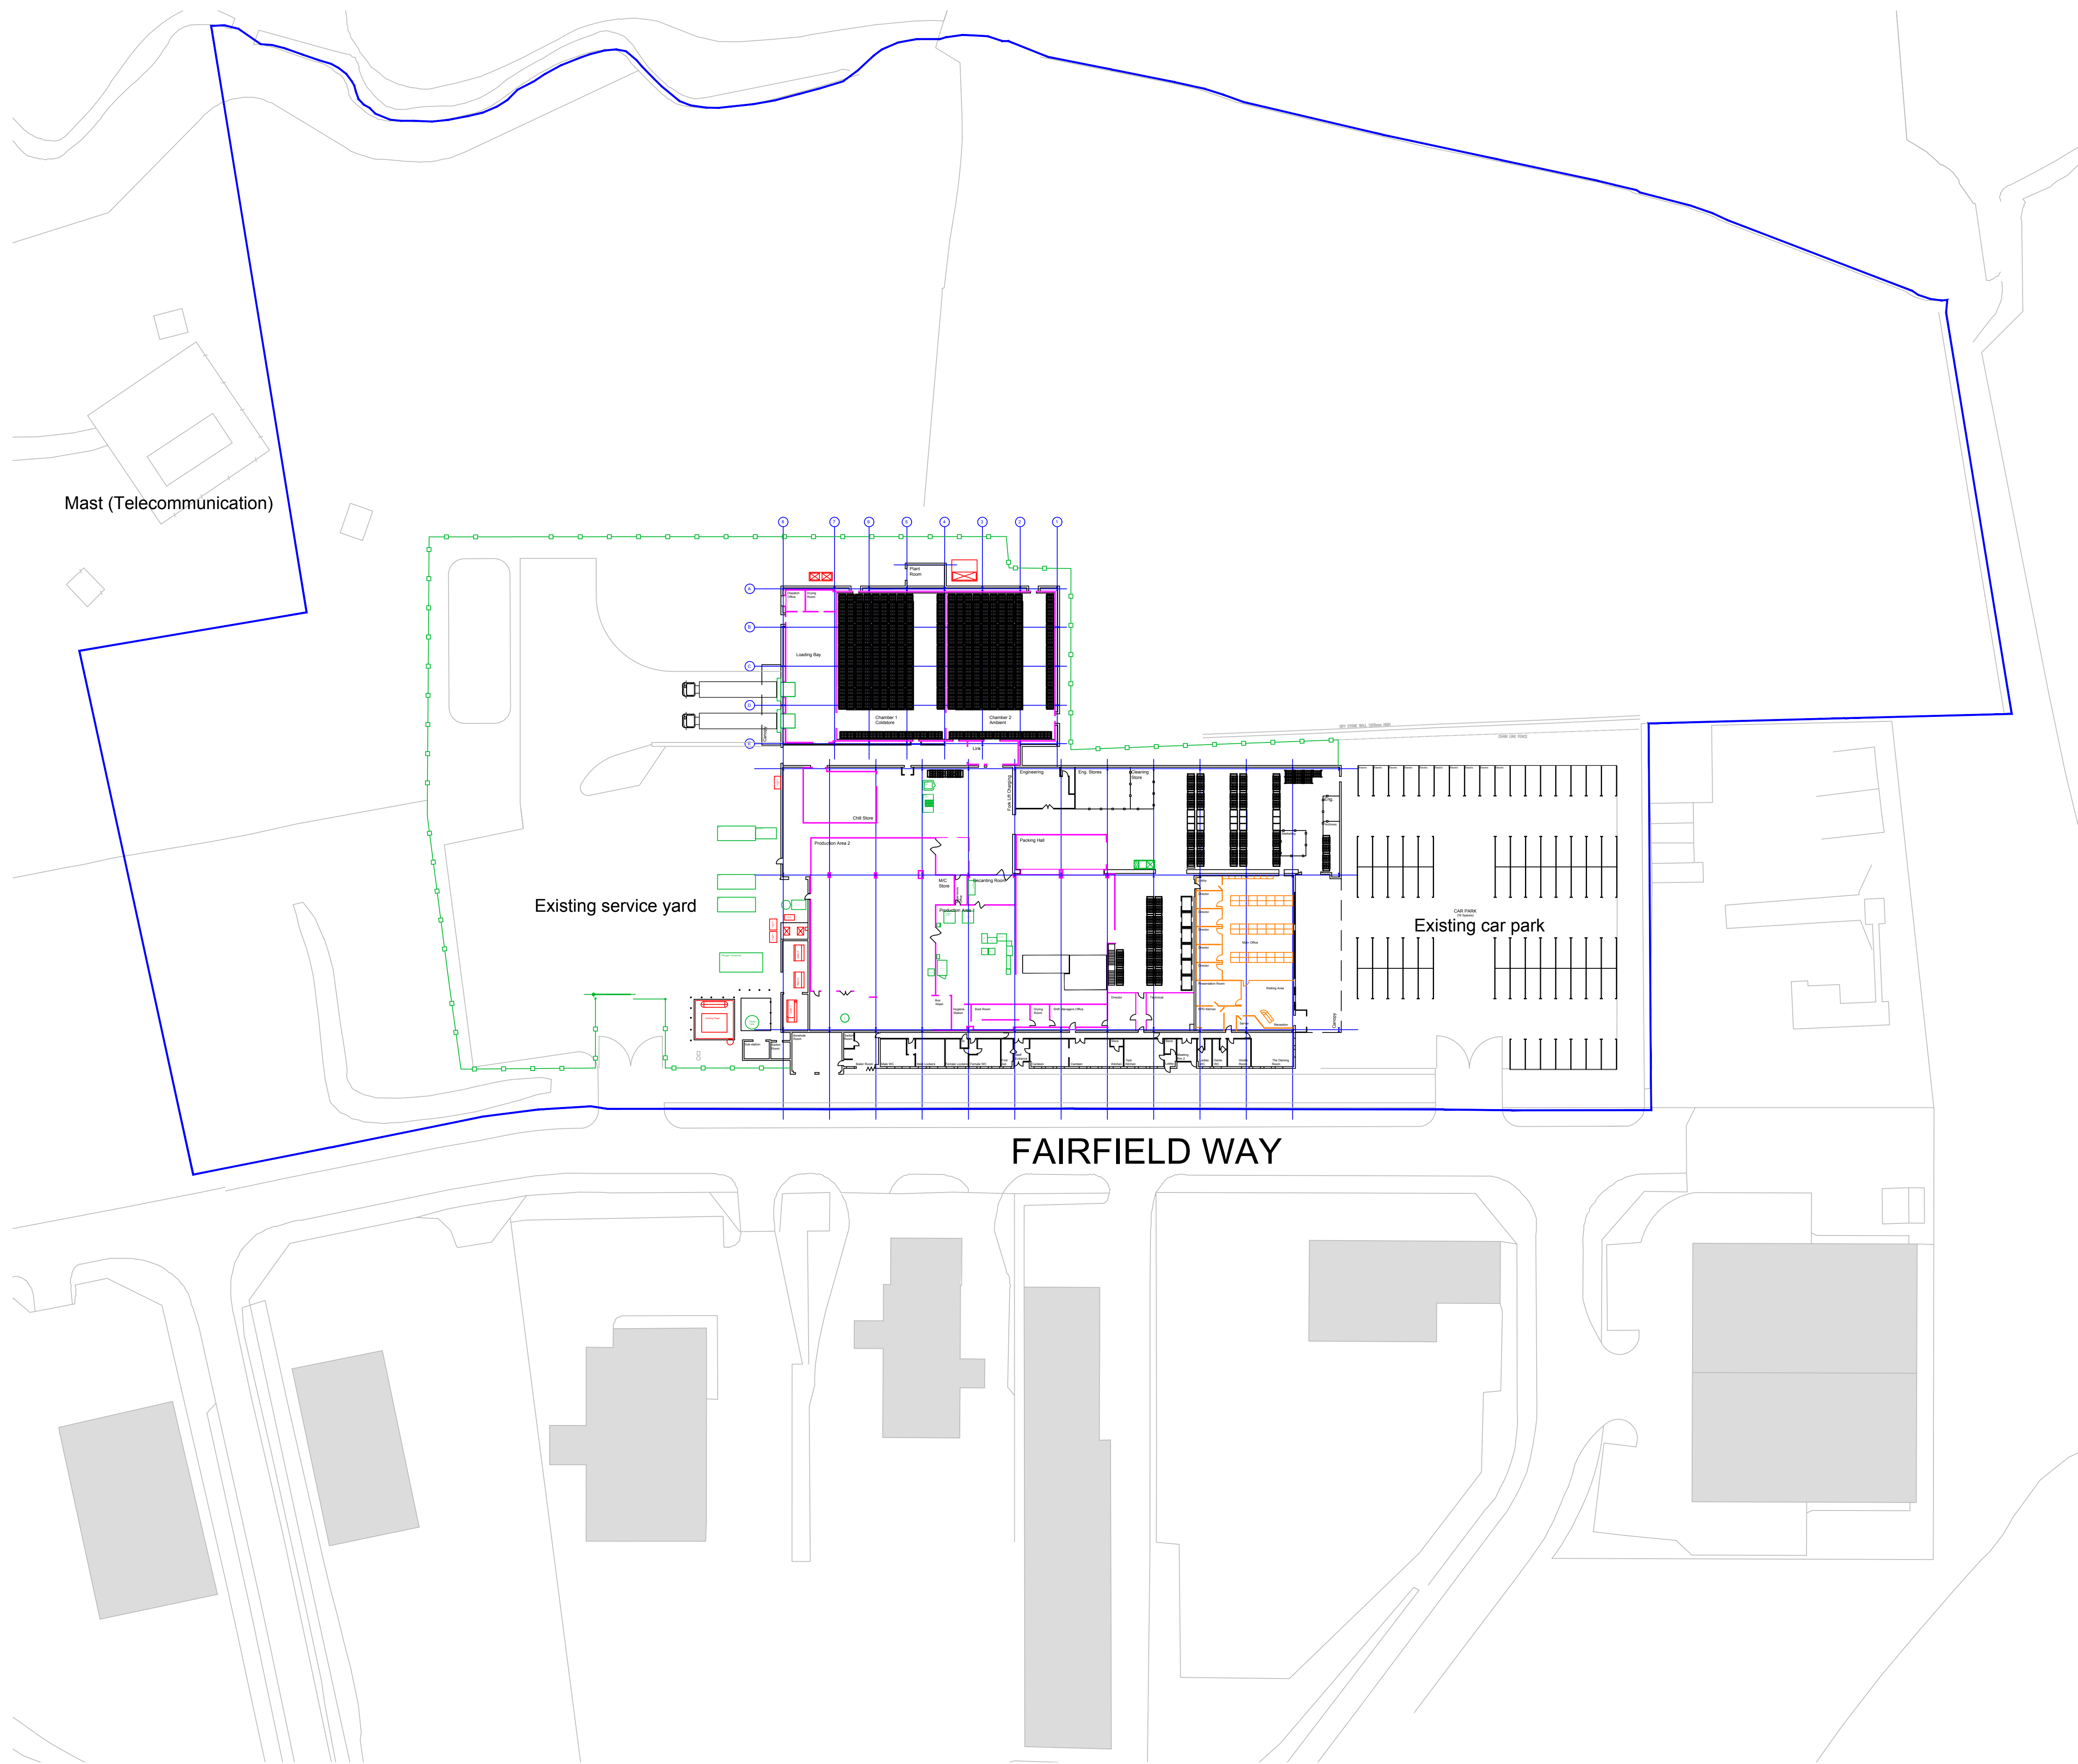

NYMNP
06/06/2018


B 05/06/18 Planning issue
A 23/05/18 Pre-planning issue

REV	DATE	DESCRIPTION
CLIENT:		
Whitby Seafoods Ltd Fairfield Way Whitby North Yorkshire YO22 4PU		

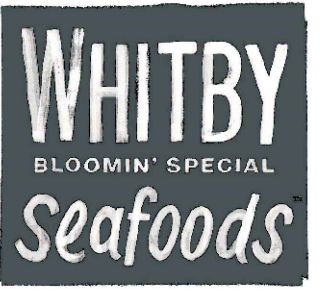

PROJECT TITLE:
Project Hovis


DRAWING TITLE:
Existing site master plan (with internal layout)

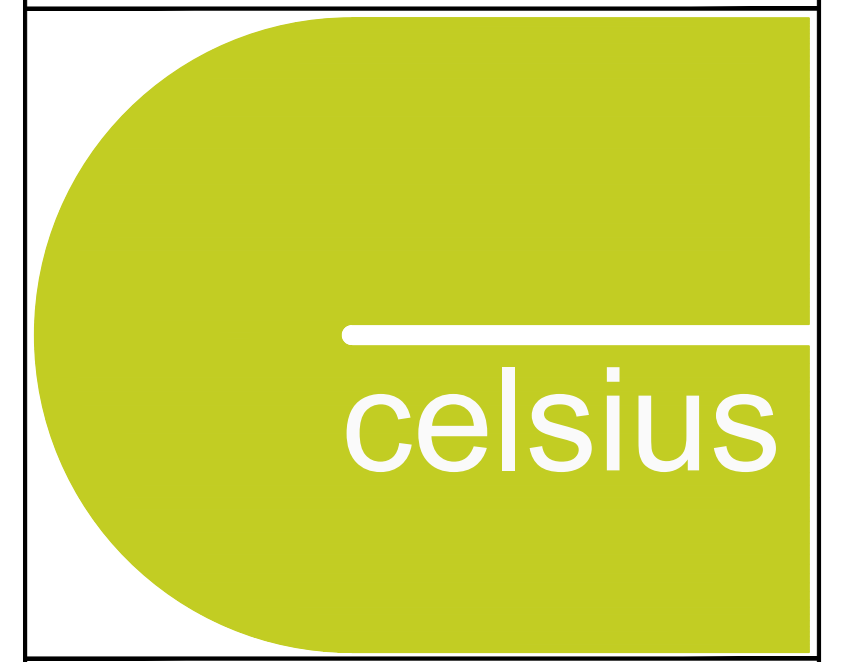

Celsius Consulting

DRAWN BY SDB	DATE 17/04/18	SCALE 1:500
CHECKED BY	DATE	
DRAWING No. 10002/A/150/002	A1	REVISION B


THIS DRAWING OR INFORMATION CONTAINED MUST NOT BE REPRODUCED WITHOUT WRITTEN PERMISSION.
© Copyright Celsius Consulting 2018.

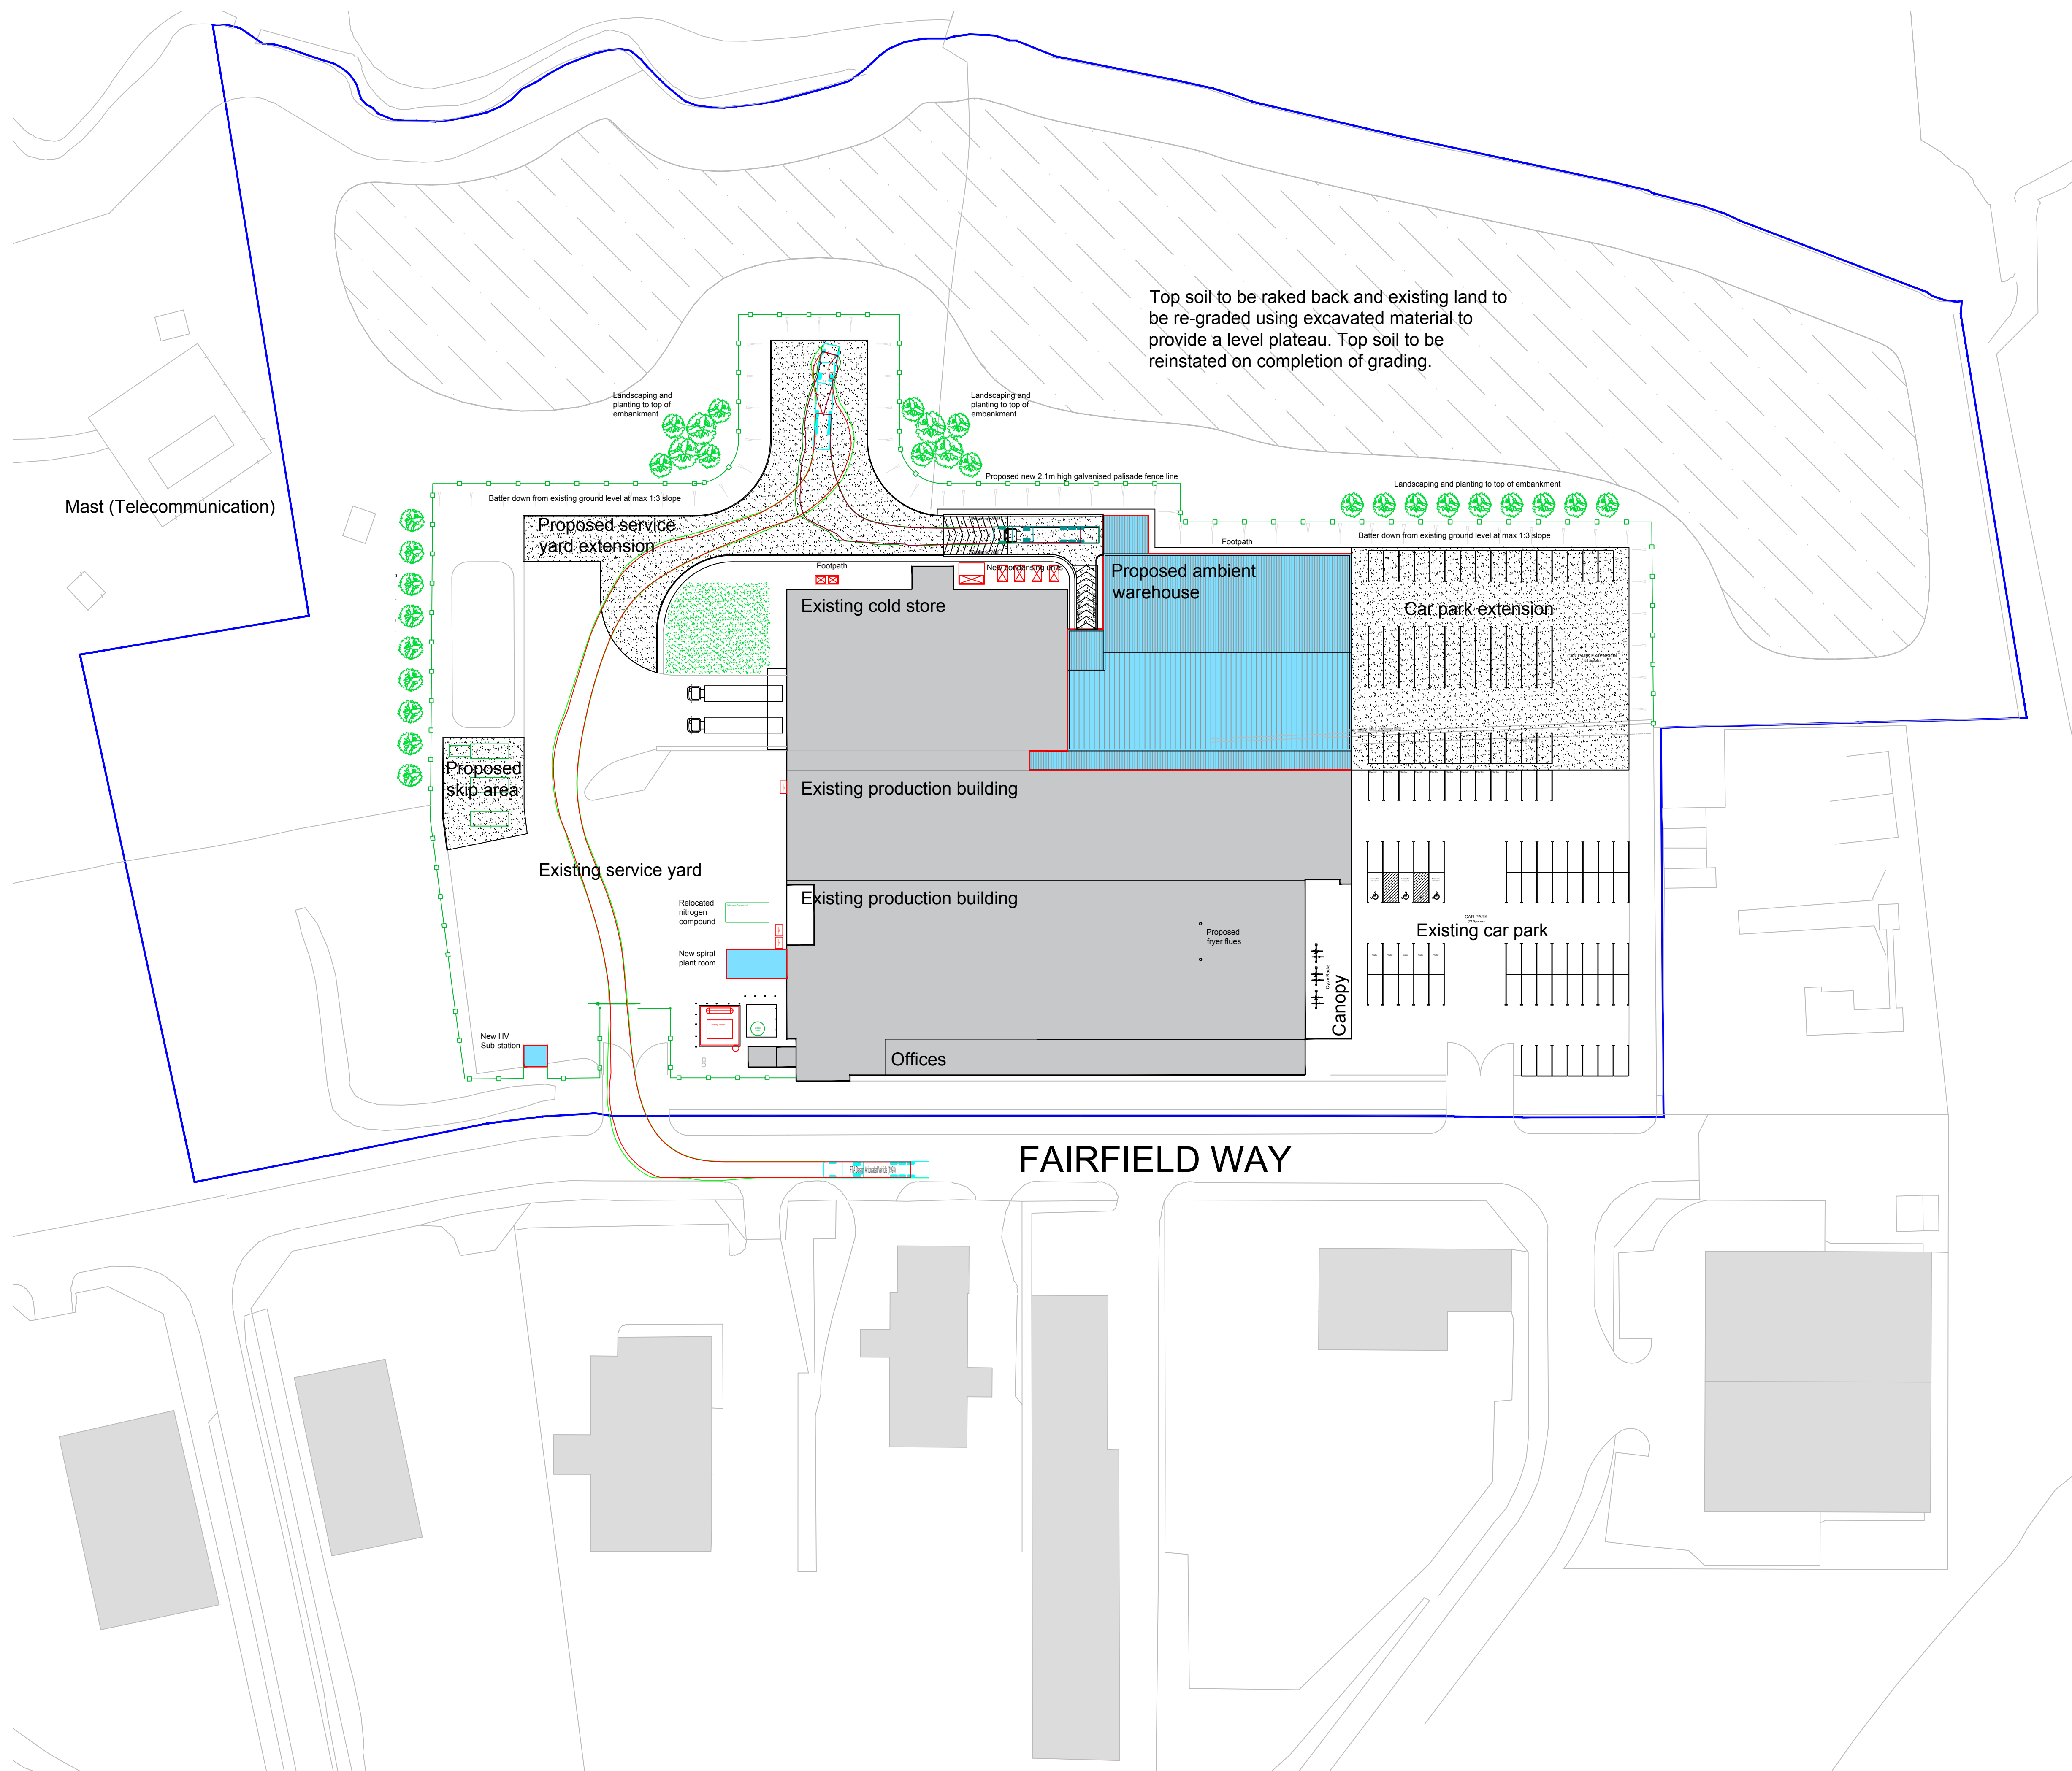

NYMNPA
06/06/2018

B 05/06/18 Planning issue
A 23/05/18 Pre-planning issue

REV	DATE	DESCRIPTION
CLIENT:		
Whitby Seafoods Ltd Fairfield Way Whitby North Yorkshire YO22 4PU		

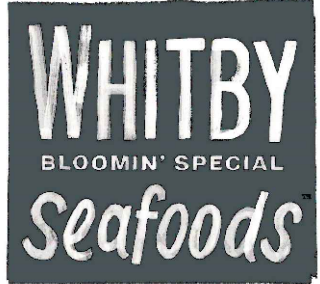

PROJECT TITLE:
Project Hovis


DRAWING TITLE:
Proposed site master plan



Celsius Consulting

DRAWN BY: SDB	DATE: 17/04/18	SCALE: 1:500
CHECKED BY:	DATE:	
DRAWING No: 10002/A/150/003	A1	REVISION B

THIS DRAWING OR INFORMATION CONTAINED MUST NOT BE REPRODUCED WITHOUT WRITTEN PERMISSION.
© Copyright Celsius Consulting 2018.

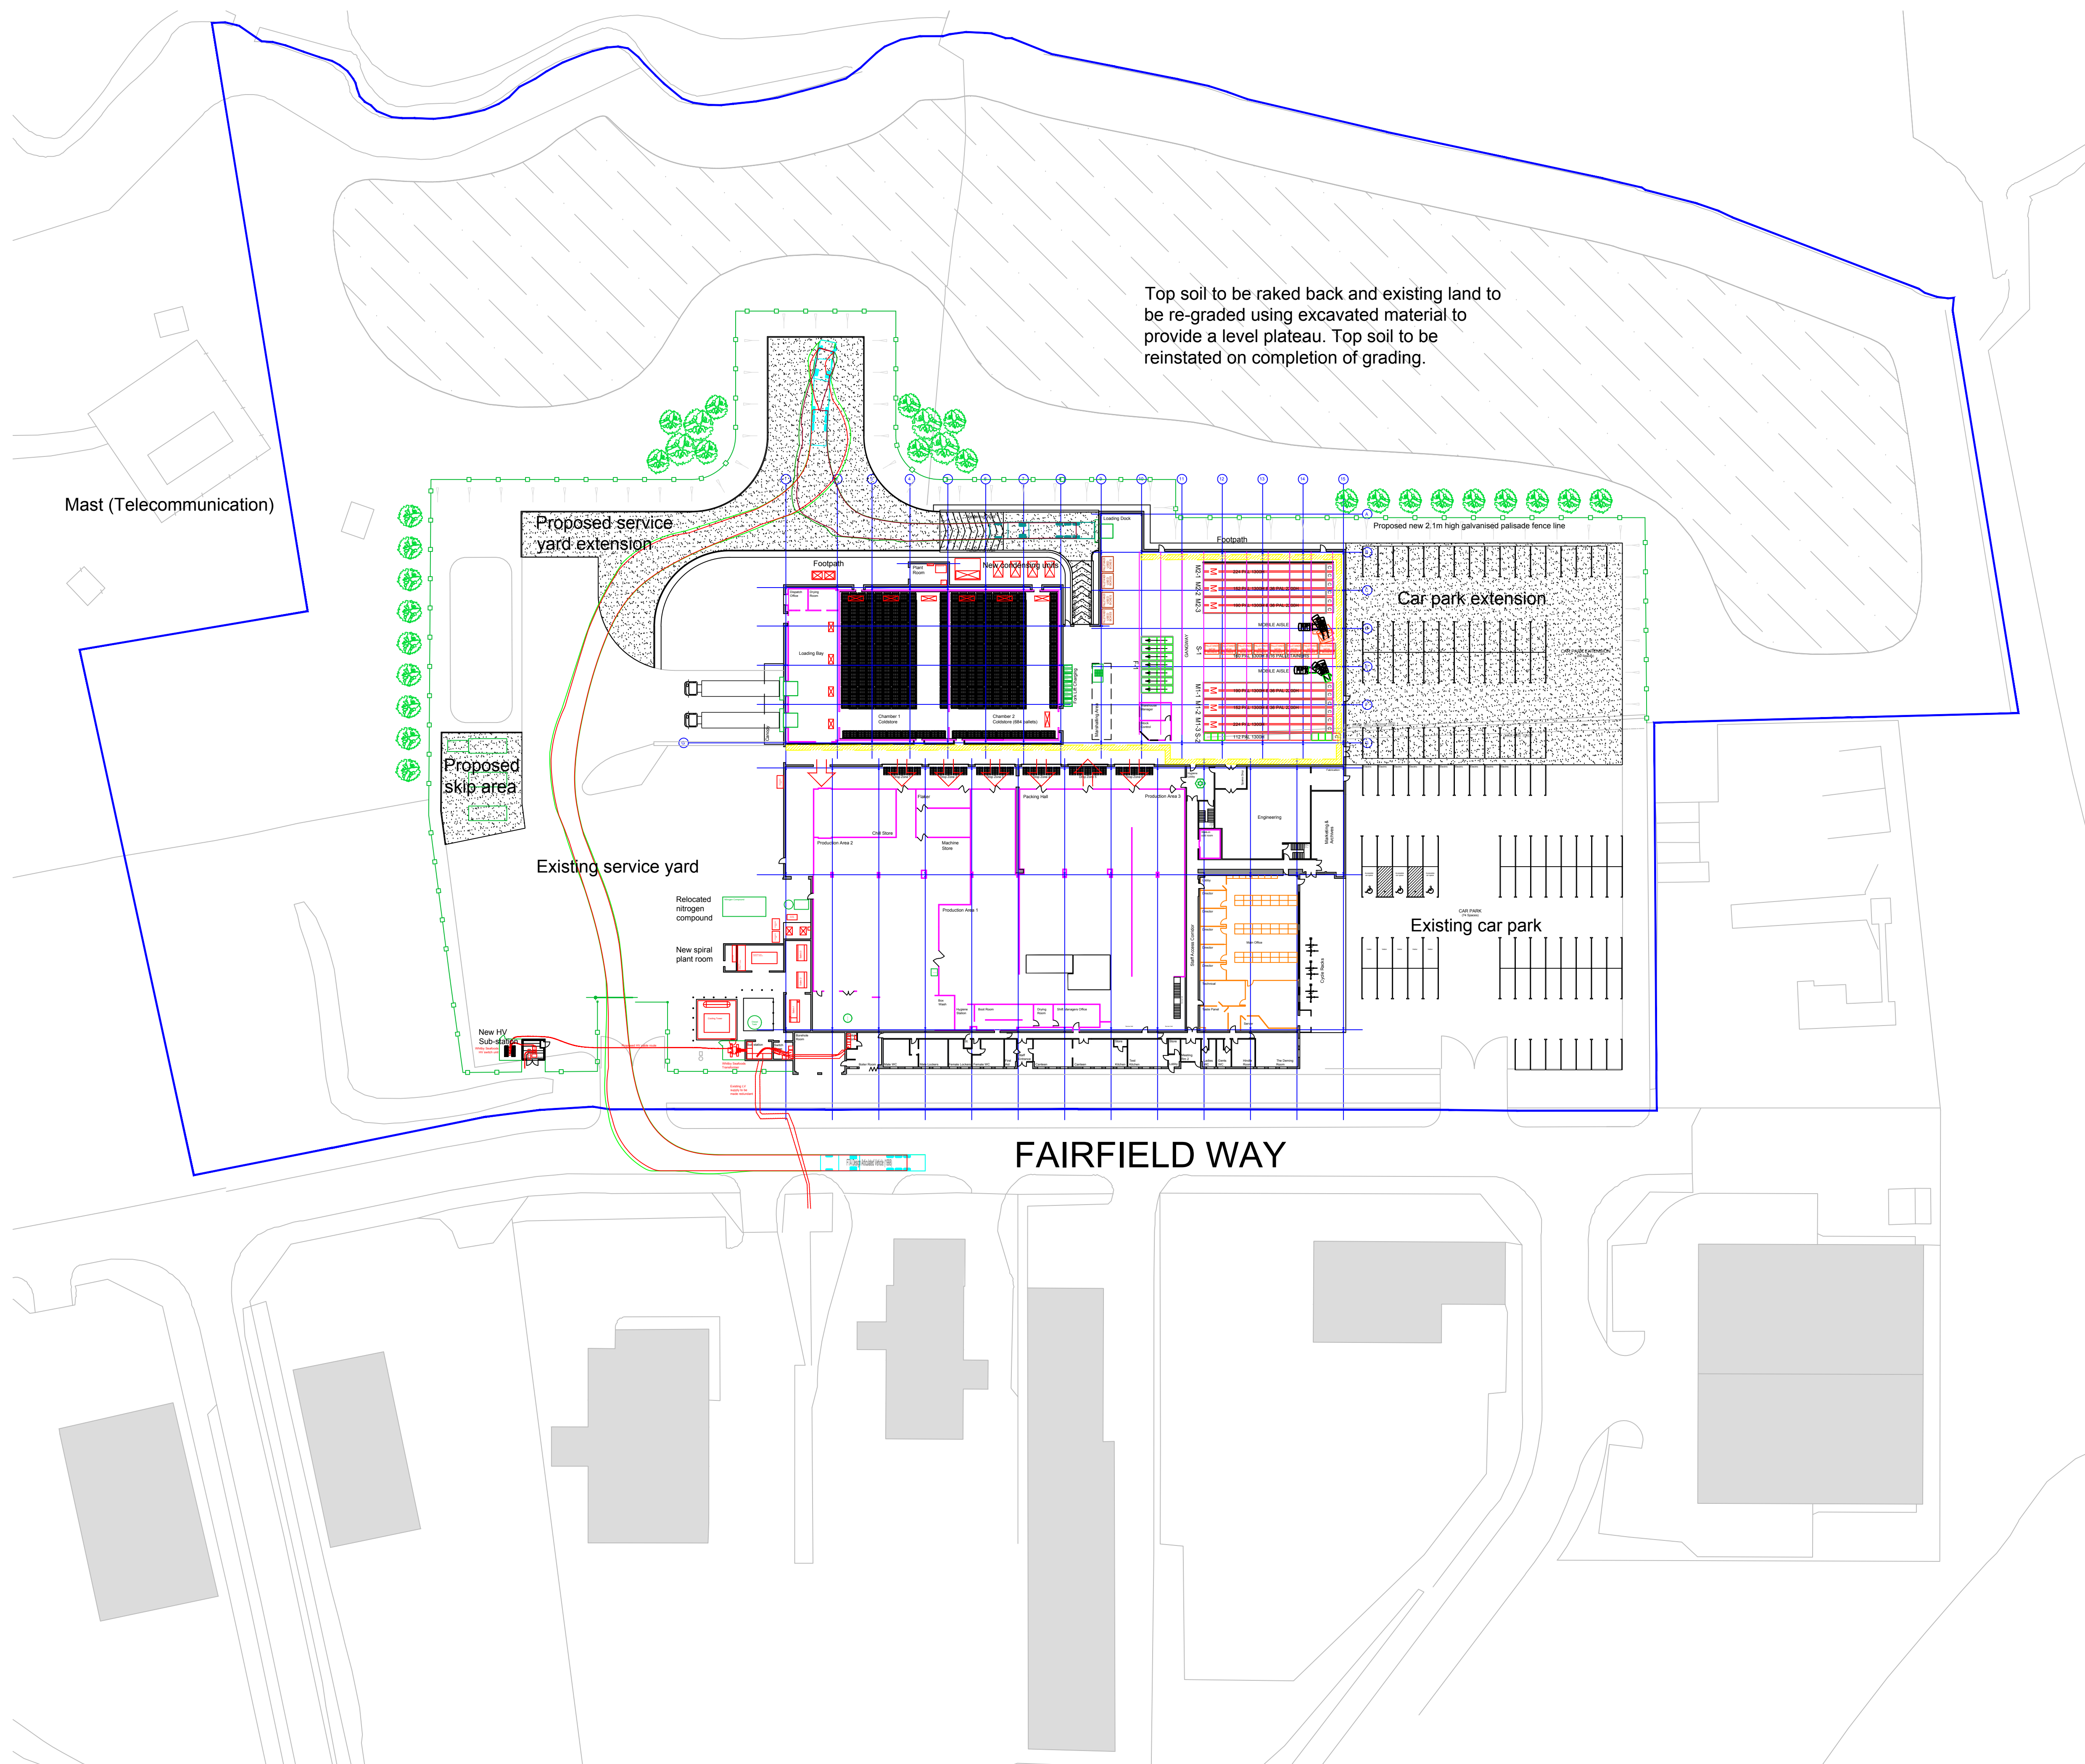

NYMNPA
06/06/2018

B 05/06/18 Planning issue
A 23/05/18 Pre-planning issue

REV	DATE	DESCRIPTION
CLIENT:		
Whitby Seafoods Ltd Fairfield Way Whitby North Yorkshire YO22 4PU		



PROJECT TITLE:
Project Hovis

DRAWING TITLE:
Proposed site master plan (with internal layout)



Celsius Consulting

DRAWN BY: SDB	DATE: 17/04/18	SCALE: 1:500
CHECKED BY:	DATE:	
DRAWING No. 10002/A/150/004	A1	REVISION B

THIS DRAWING OR INFORMATION CONTAINED MUST NOT BE REPRODUCED WITHOUT WRITTEN PERMISSION.
© Copyright Celsius Consulting 2018.