


750mm

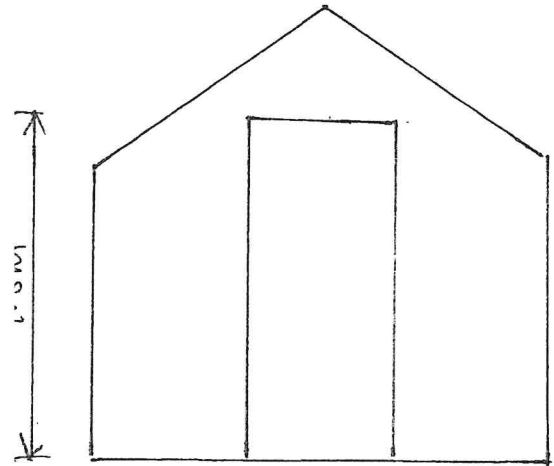


2.4m

END ELEVATION


PROPOSED NEW SHED
FOR THORNTON LE DALE
BOWLING CLUB
PRIESTMANS LANE
THORNTON LE DALE

SIDE ELEVATION

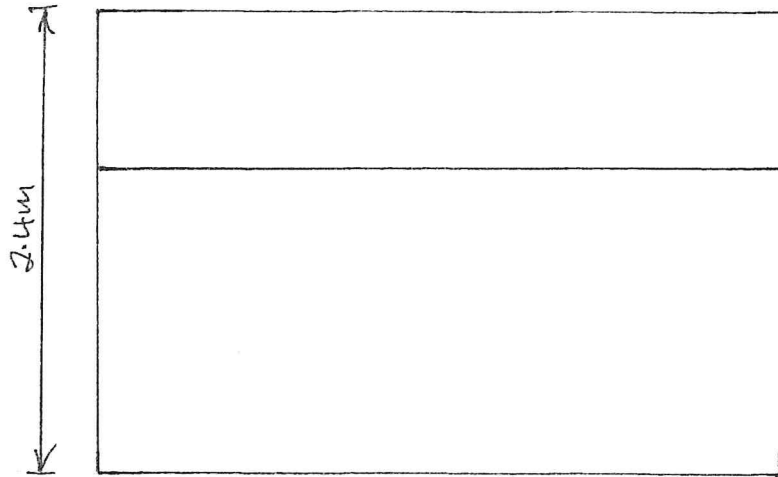

2.4m


TOP ELEVATION

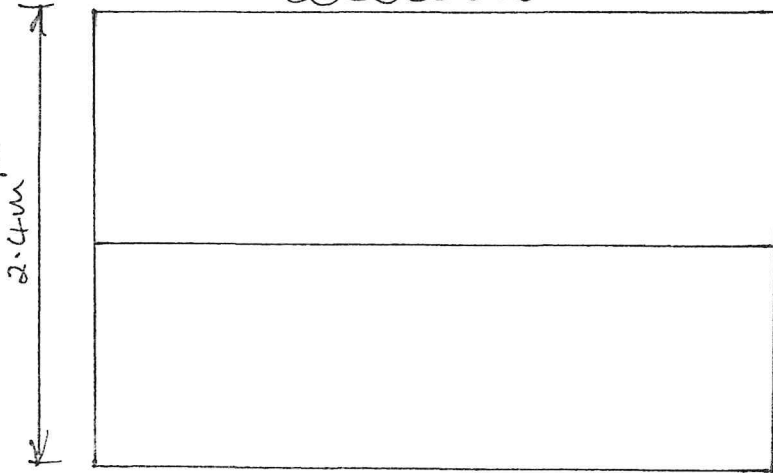


2.4m

3.6m

END ELEVATION

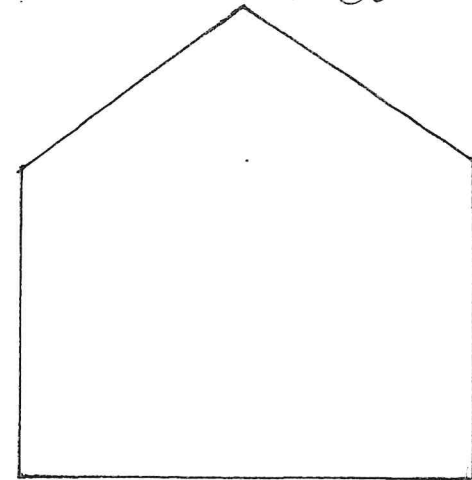

2.4m

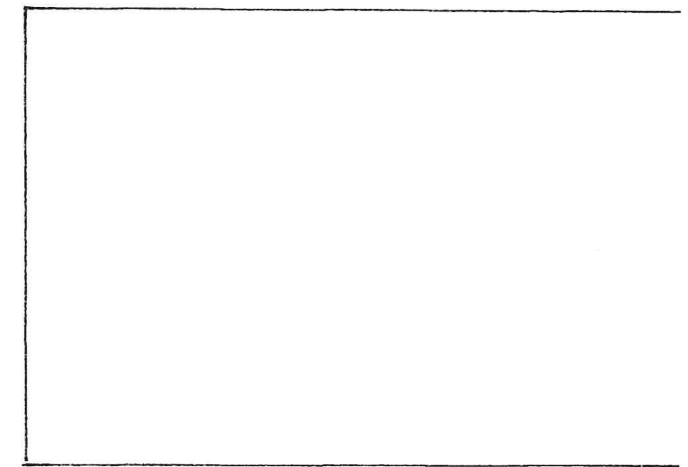

3.6m

FLOOR PLAN


SCALE 250mm = 1.0m

DRAWN BY IAN MYERS
7th JUNE 2016

NYMNP
 -2 JUL 2016

THORNTON MILL
BURGESSES FEEDS.

REPLACEMENT OF TIMBER
FELT ROOFED SHED WITH
NEW TIMBER FELT ROOFED
SHED FOR THORNTON LEDALE

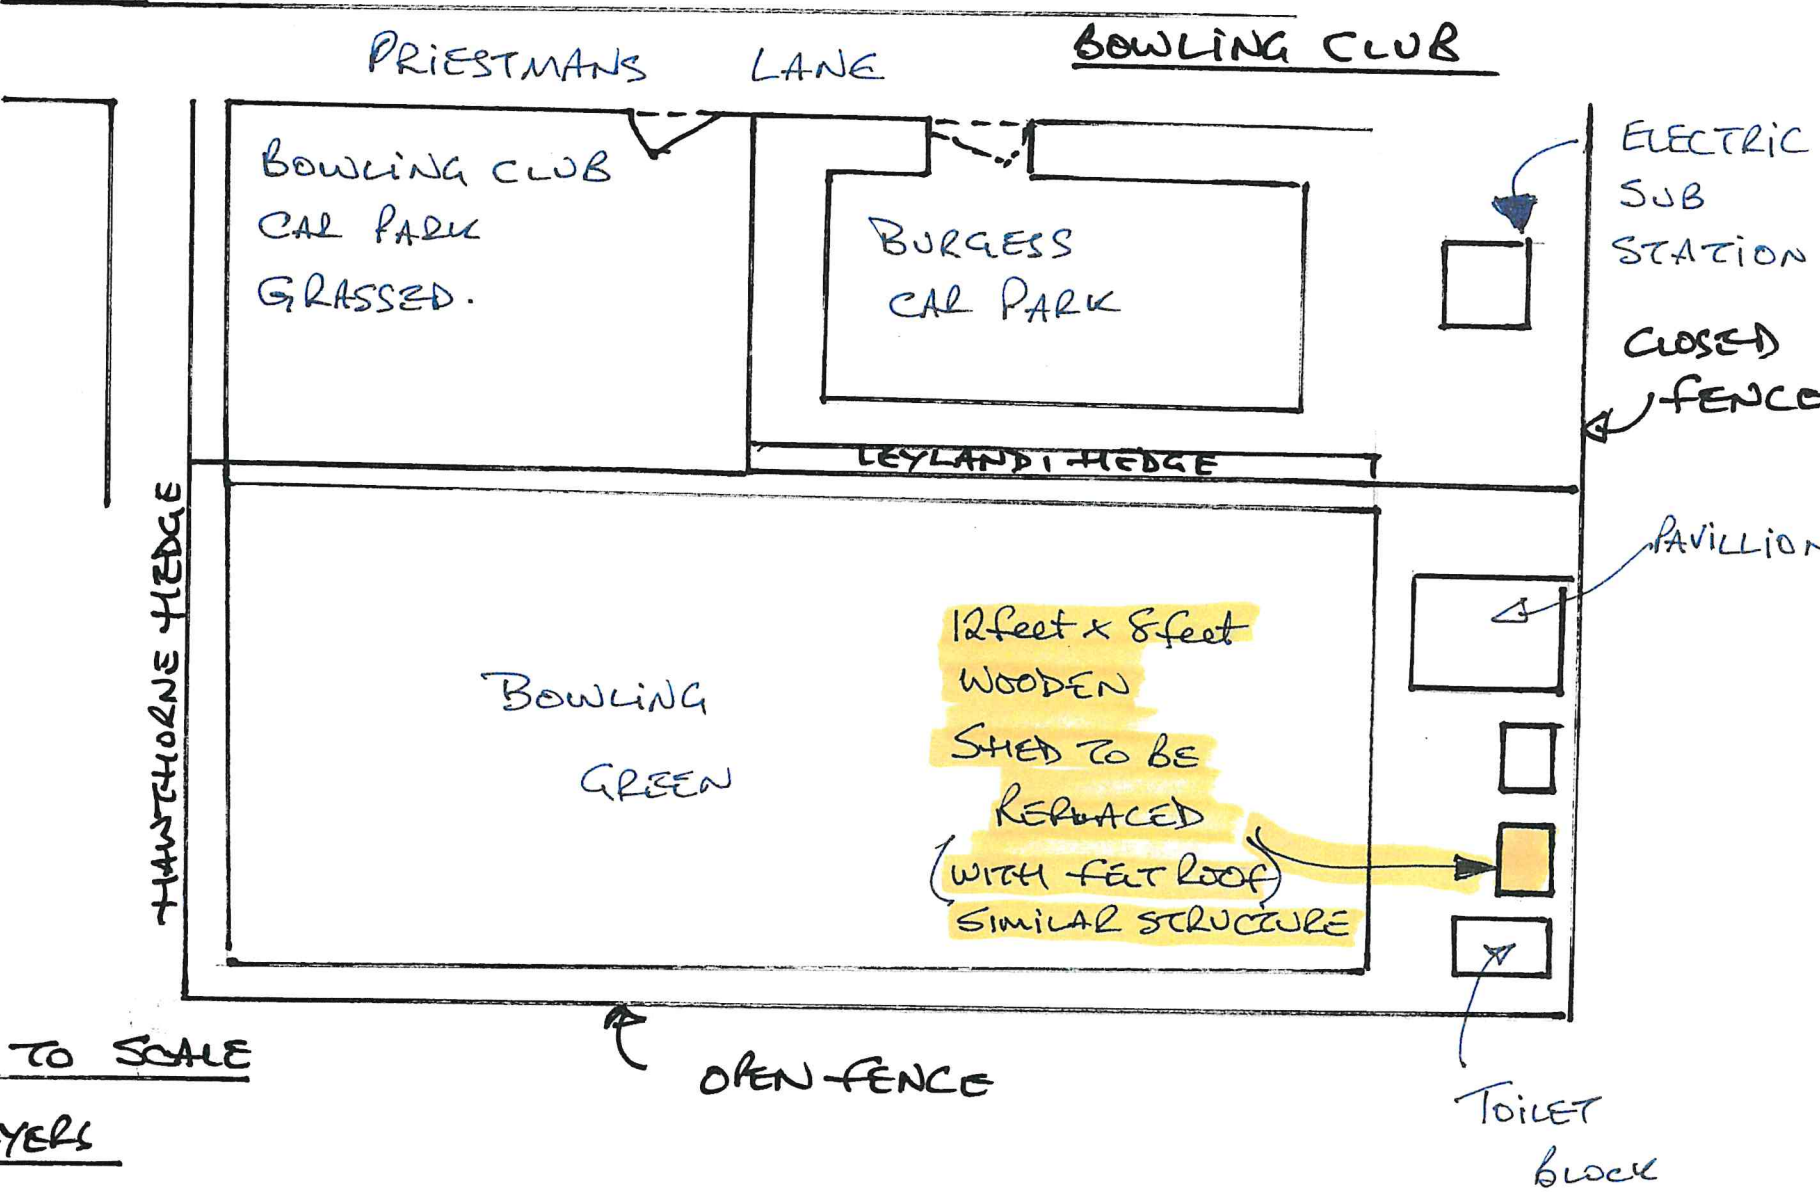

NYMANDA
07 JUN 2018

NOT DRAWN TO SCALE

4/6/18 IK MYERS