

Ordnance Survey, (c) Crown Copyright 2018. All rights reserved. Licence number 100022432

Location plan
1:1250

A01. These notes are intended to augment drawings and specifications. Where conflict of requirements exists the order of precedence shall be as shown in the specification. Otherwise the strictest provision shall govern.
 A02. This drawing to be read in conjunction with all other relevant drawings.
 A03. Drawings not to be scaled. All dimensions to be checked on site by the contractor. Any discrepancies to be notified to the surveyor and further instructions obtained before work is commenced.
 No part of this drawing may be reproduced, stored in a retrieval system or transmitted in any form or by any means without prior permission in writing from Bell-Snoxell Associates Ltd.

100mm at A3

Rev.	Description	Date	Chk.

Bell Snoxell Building Consultants Ltd

Bell Snoxell Building Consultants Ltd
 Mortar Pit Farm
 Sneatonthorpe
 Whitby
 North Yorkshire
 YO22 5JG

NYMNPA
 14 JUN 2018

Project: Longstones Farm,
 Sneatonthorpe
 Nr. Whitby



Client: Mr Shardlow

Drawing: Location Plan

Date: 01.04.2018 Scale@A3: 1:1250
 Drawn By: LJS Check By: N/A Approved By: CI

Drawing Status: **Planning**

Job. no. Dwg. no. Rev.
MS101 01

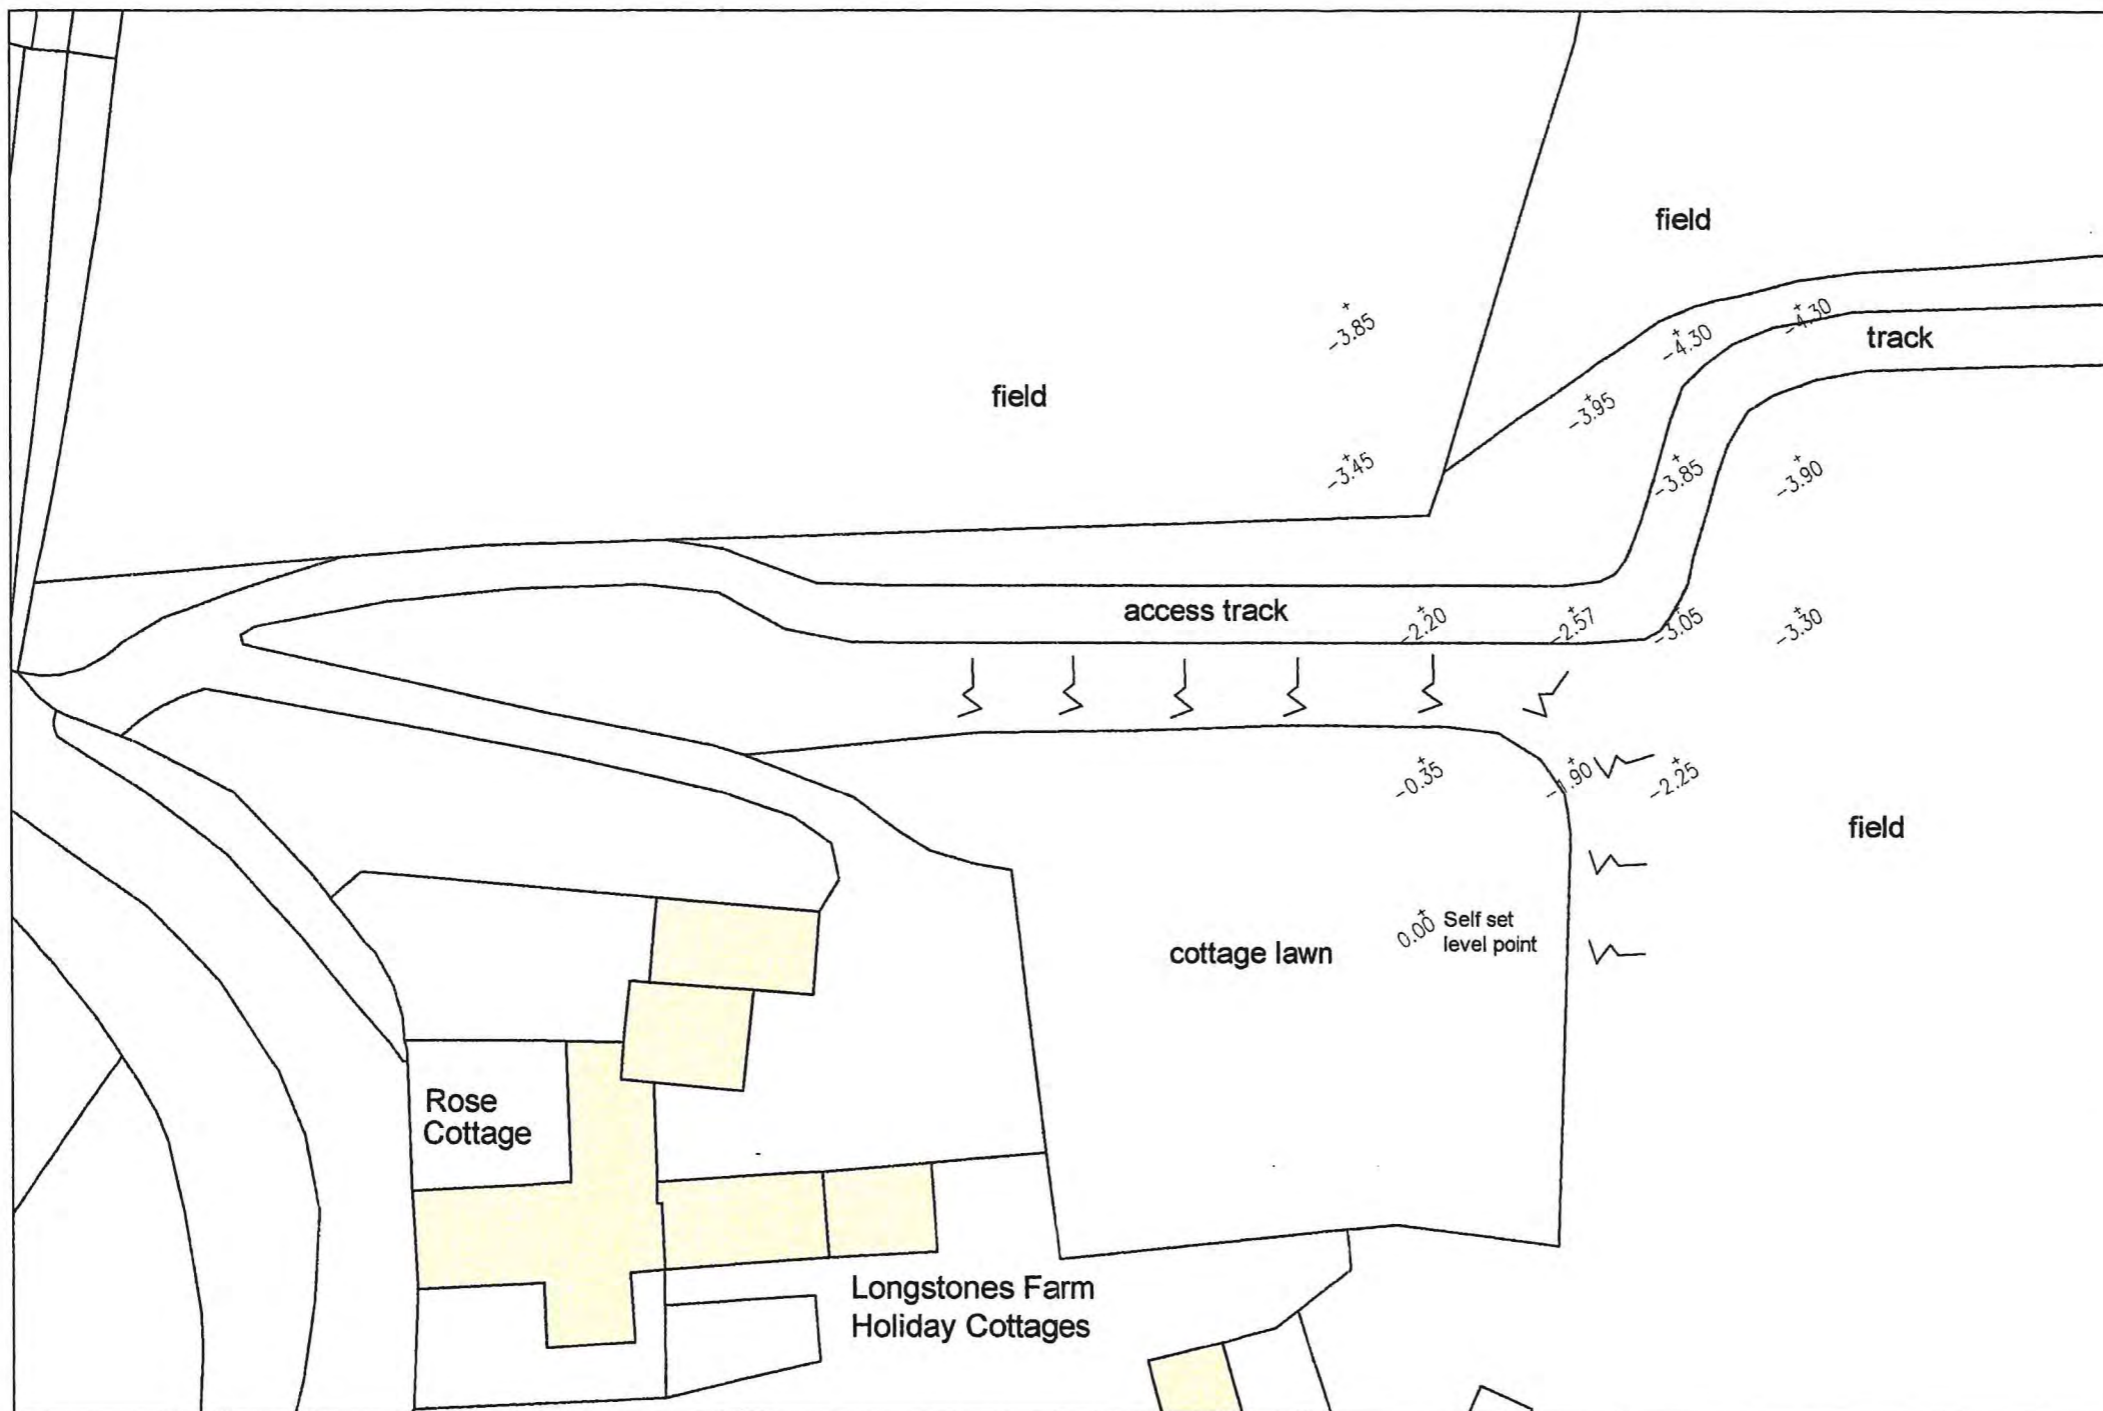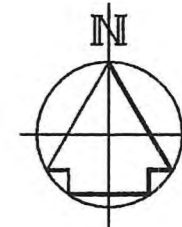

Rev.	Description	Date	Chk.

Bell Snoxell Building Consultants Ltd

Bell Snoxell Building Consultants Ltd
 Mortar Pit Farm
 Sneatonthorpe
 Whitby
 North Yorkshire
 YO22 5JG

NYMNP
 14 JUN 2018

Project: Longstones Farm,
 Sneatonthorpe
 Nr. Whitby

Client: Mr Shardlow

Drawing: Existing Block Plan

Date: 01.04.2018 Scale@A3: 1:500



Drawn By: LJS Check By: N/A Approved By: CI

Drawing Status: **Planning**

Job. no. Dwg. no. Rev.
MS101 02

Existing Block Plan
 1:500

AD1. These notes are intended to augment drawings and specifications. Where conflict of requirements exists the order of precedence shall be as shown in the specification. Otherwise the strictest provision shall govern.
 AD2. This drawing to be read in conjunction with all other relevant drawings.
 AD3. Drawings not to be scaled. All dimensions to be checked on site by the contractor. Any discrepancies to be notified to the surveyor and further instructions obtained before work is commenced.
 No part of this drawing may be reproduced, stored in a retrieval system or transmitted in any form or by any means without prior permission in writing from Bell Snoxell Associates Ltd.

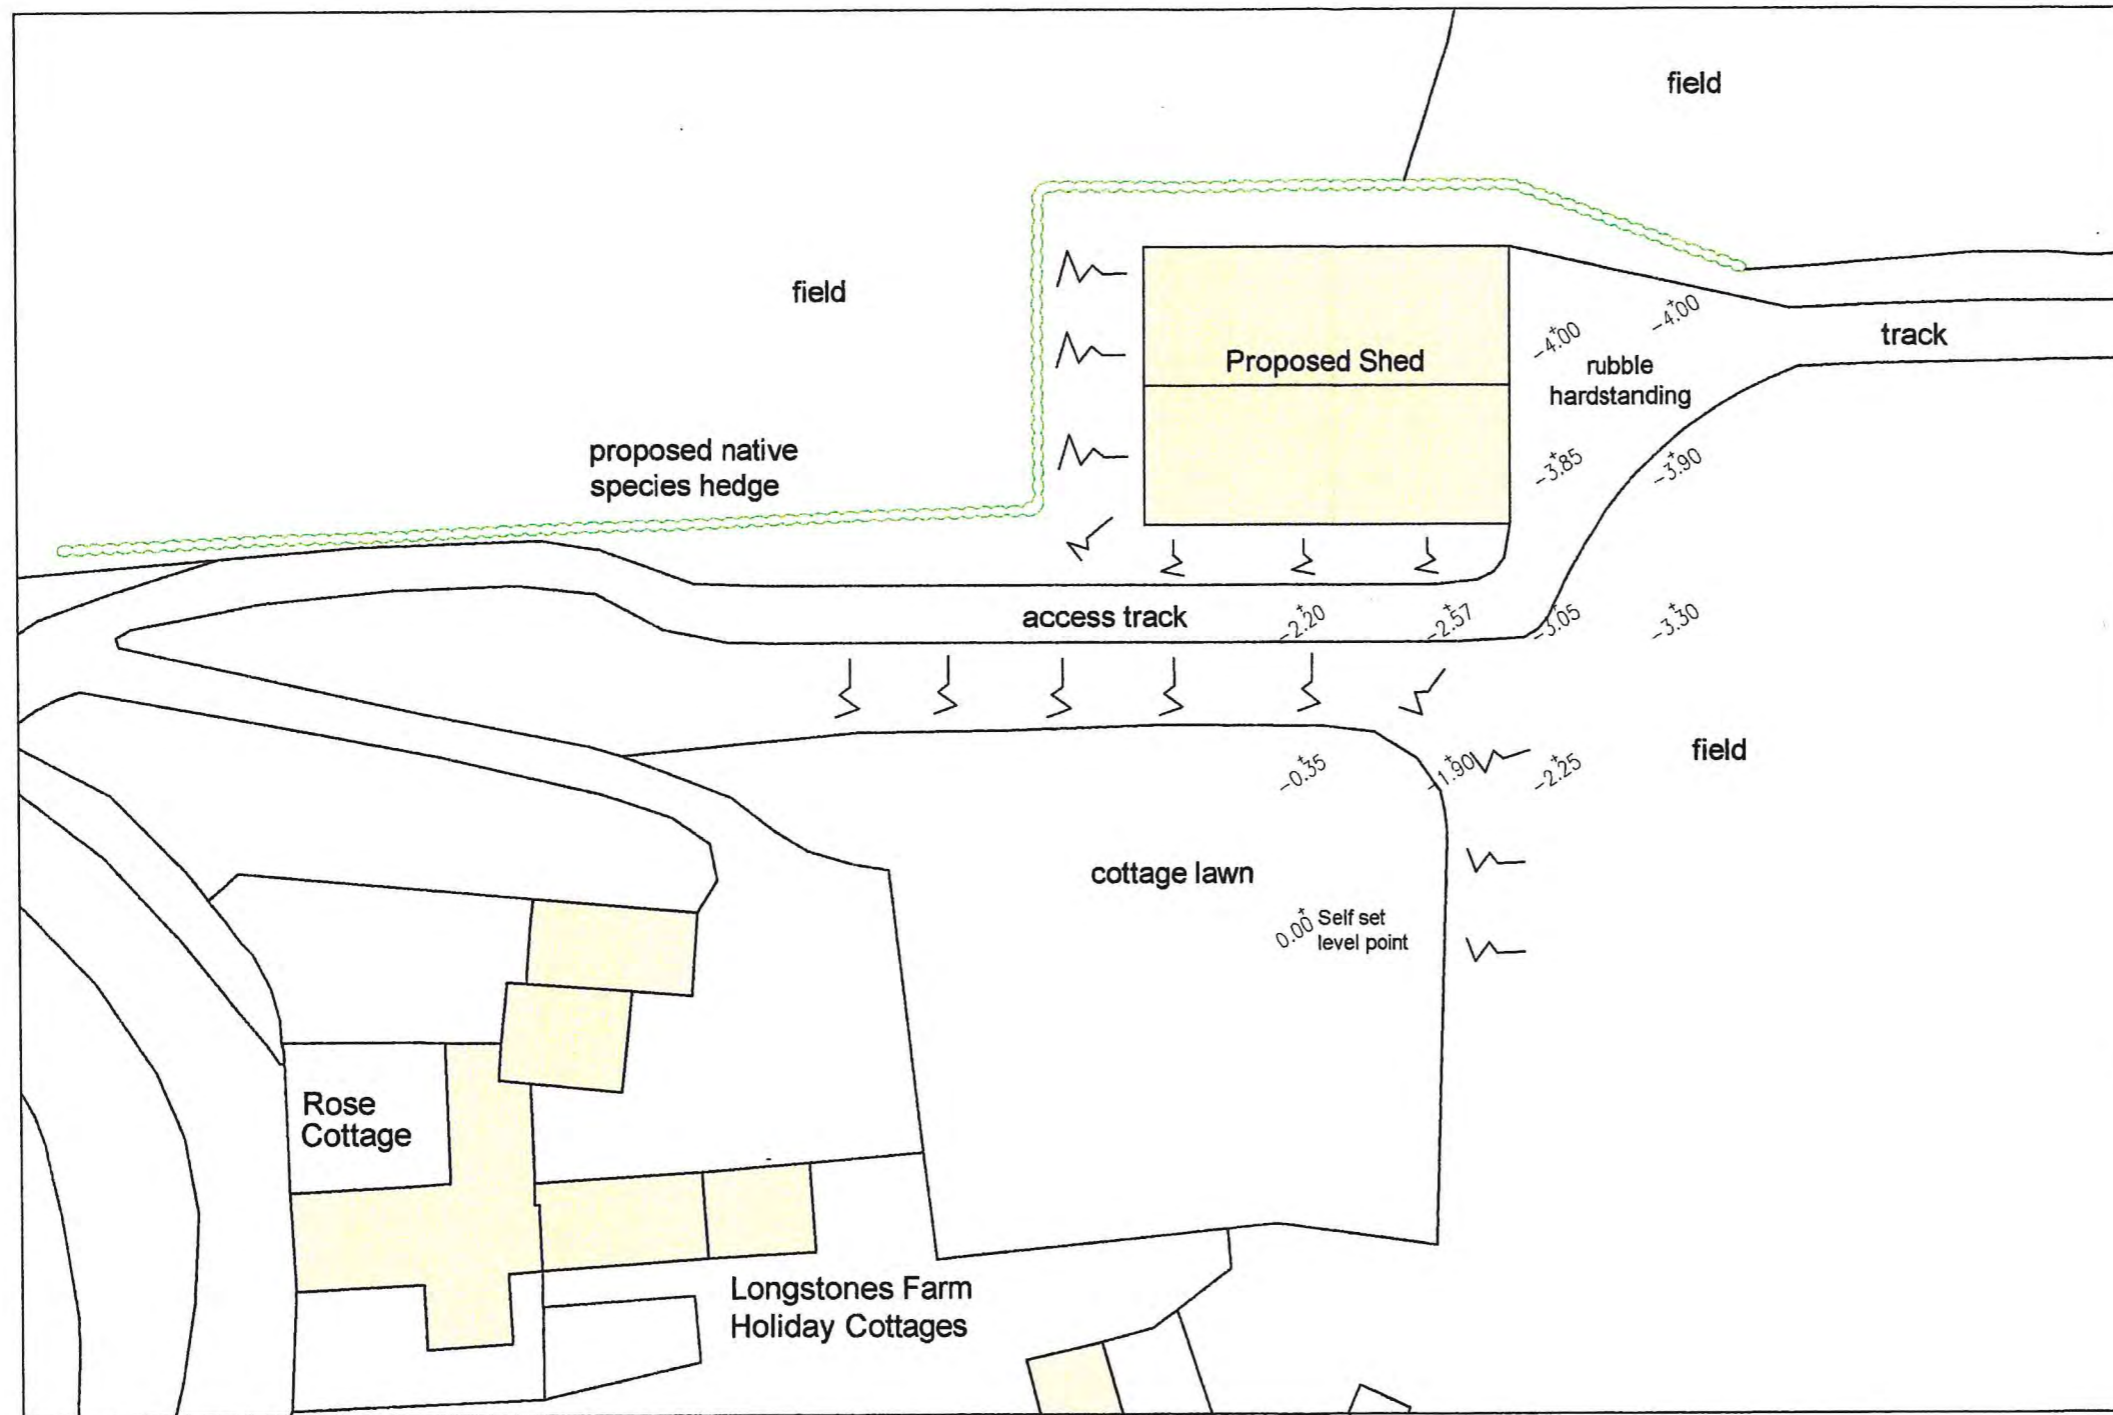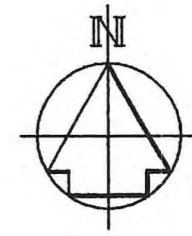

Rev.	Description	Date	Chk.

Bell Snoxell Building Consultants Ltd

Bell Snoxell Building Consultants Ltd
 Mortar Pit Farm
 Sneatonthorpe
 Whitby
 North Yorkshire
 YO22 5JG

NYMNPA
 14 JUN 2018

Project: **Longstones Farm,
 Sneatonthorpe
 Nr. Whitby**

Client: **Mr Shardlow**

Drawing: **Proposed Block Plan**

Date: 01.04.2018 Scale@A3: 1:500


Drawn By: LJS Check By: N/A Approved By: CI

Drawing Status: **Planning**


Job. no. Dwg. no. Rev.
MS101 03

○ **Proposed Block Plan**
 1:500


A01. These notes are intended to augment drawings and specifications. Where conflict of requirements exists the order of precedence shall be as shown in the specification. Otherwise the strictest provision shall govern.
 A02. This drawing to be read in conjunction with all other relevant drawings.
 A03. Drawings not to be scaled. All dimensions to be checked on site by the contractor. Any discrepancies to be notified to the surveyor and further instructions obtained before work is commenced.
 No part of this drawing may be reproduced, stored in a retrieval system or transmitted in any form or by any means without prior permission in writing from Bell-Snoxell Associates Ltd.

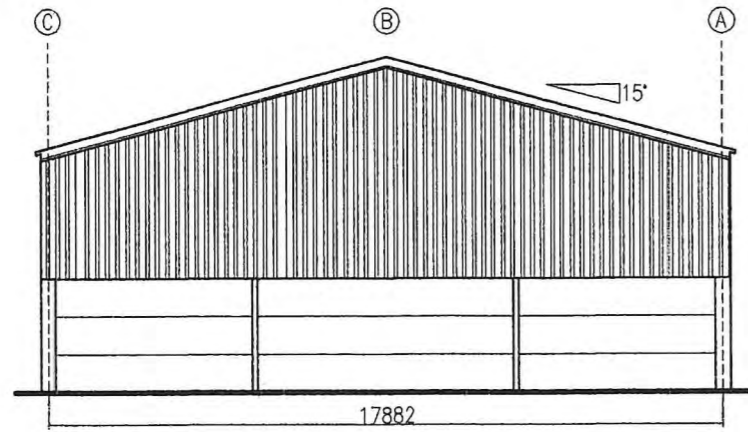


West View
1:200

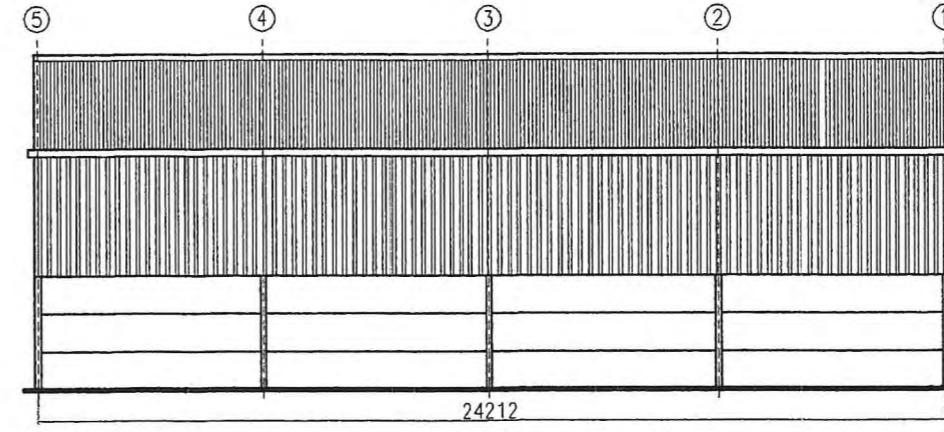


South View
1:200

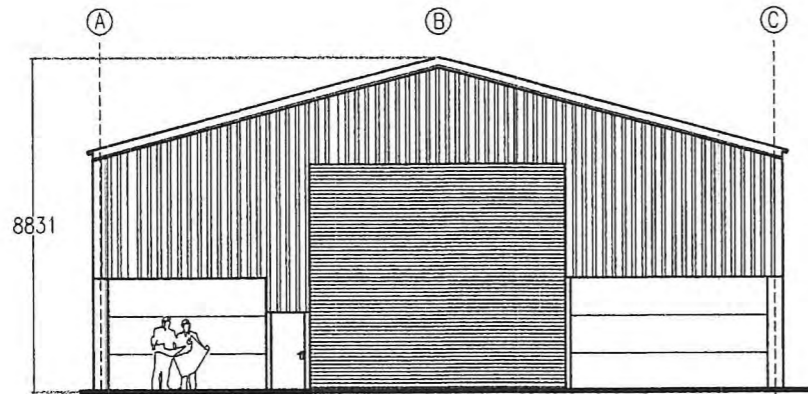


East View
1:200

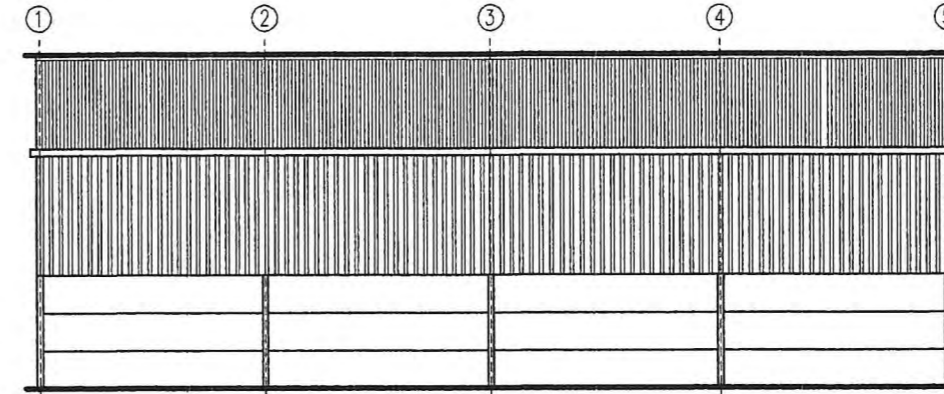

North View
1:200

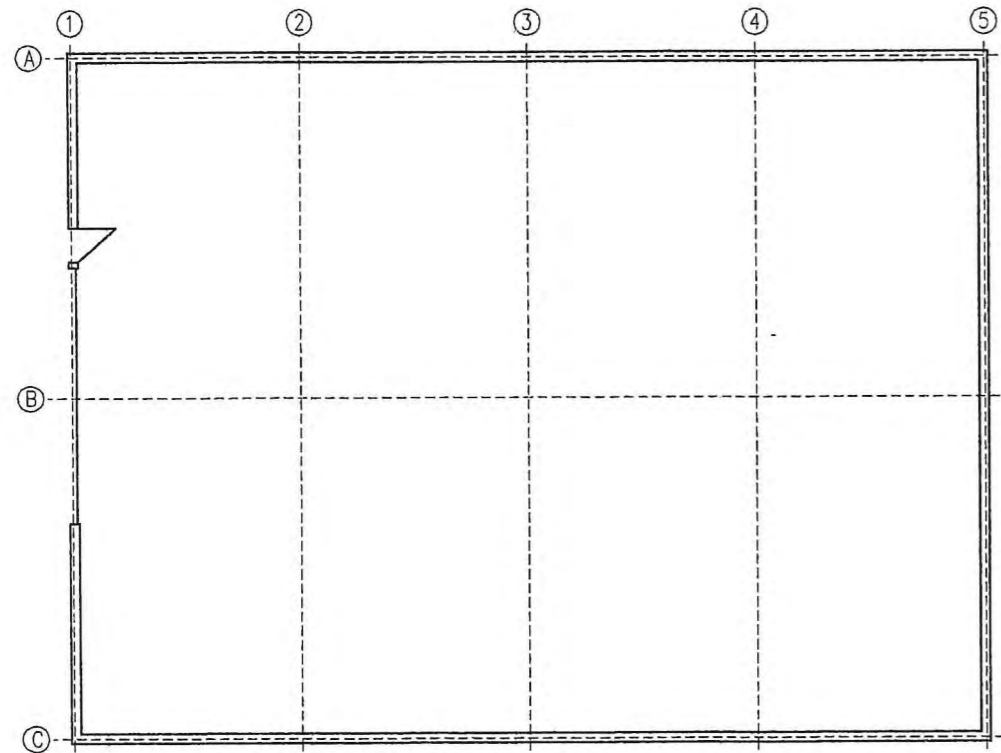

Floor Plan
1:200

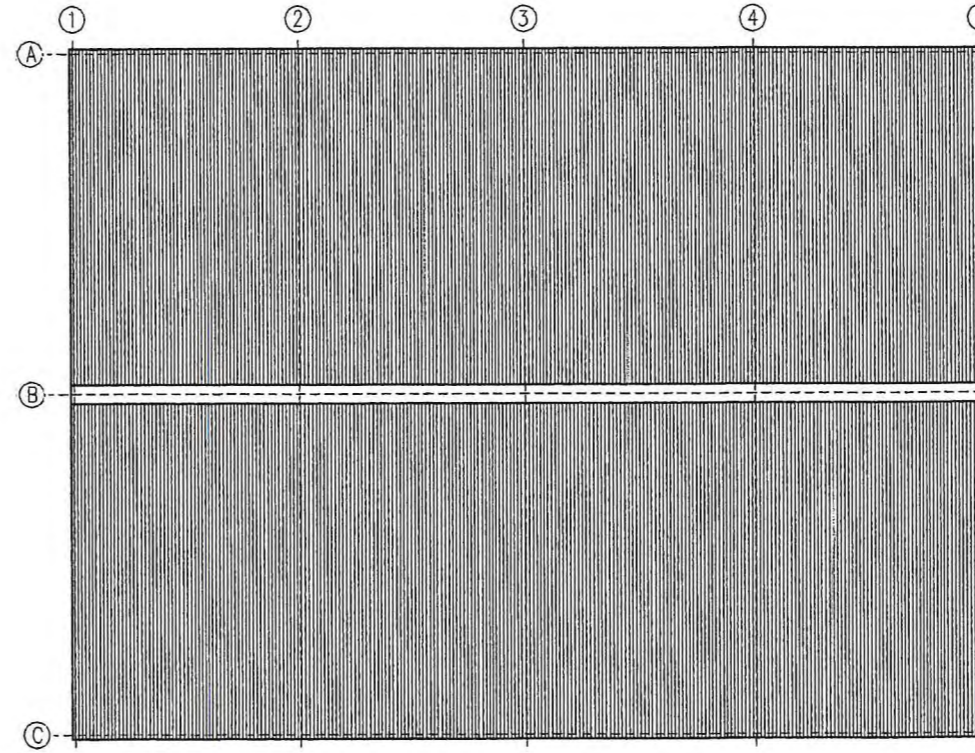

Roof Plan
1:200

Rev.	Description	Date	Chk

Bell Snoxell Building Consultants Ltd
 NYMNP
 14 JUN 2018

Bell Snoxell Building Consultants Ltd
 Mortar Pit Farm
 Sneatonthorpe
 Whitby
 North Yorkshire
 YO22 5JG

Project: **Longstones Farm,
 Sneatonthorpe
 Nr. Whitby**

Client: **Mr Shardlow**

Drawing: **Proposed shed**

Date: 01.04.2018	Scale@A3: 1:200
Drawn By: LJS	Check By: N/A
Approved By: CI	
Drawing Status: Planning	
Job. no. MS101	Dwg. no. 04
Rev.	

AD1. These notes are intended to augment drawings and specifications. Where conflict of requirements exists the order of precedence shall be as shown in the specification. Otherwise the strictest provision shall govern.
 AD2. This drawing to be read in conjunction with all other relevant drawings.
 AD3. Drawings not to be scaled. All dimensions to be checked on site by the contractor. Any discrepancies to be notified to the surveyor and further instructions obtained before work is commenced.
 No part of this drawing may be reproduced, stored in a retrieval system or transmitted in any form or by any means without prior permission in writing from Bell Snoxell Associates Ltd.