


1:500 SITE LOCATION

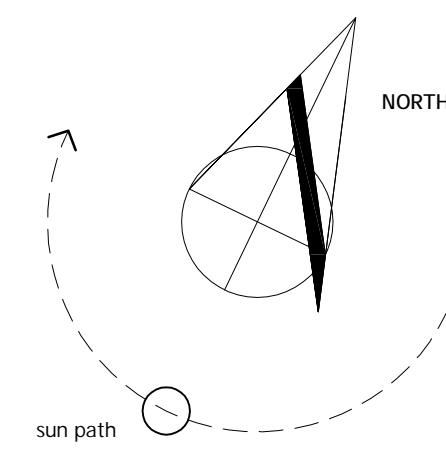

NOTES:

NYMNP
 25/06/2018

JOURNEYMAN DESIGN

PROJECT 6 EGTON ROAD
AISLABY
YO21 1SU

CLIENT SHAUN WILSON

TITLE SITE LOCATION


| STATUS | DATE | SCALE | REV |
|----------|------------|------------|-----|
| PLANNING | 25.06.2018 | 1:500 @ A1 | - |

DRAWING NO. **6 EGRD PL-01**


THIS DRAWING IS FOR PLANNING PURPOSES ONLY AND NO OTHER USE.
ALL DIMENSIONS SHOWN ARE PROVISIONAL AND ARE SUBJECT TO ON
SITE CONFIRMATION AT THE START OF THE CONSTRUCTION STAGE - ANY
DISCREPANCIES ARE TO BE REPORTED TO THE EMPLOYER IMMEDIATELY.

UNITY CENTRE · 85 BOLE HILL ROAD
SHEFFIELD · S6 5DD

JOURNEYMANDESIGN.CO.UK

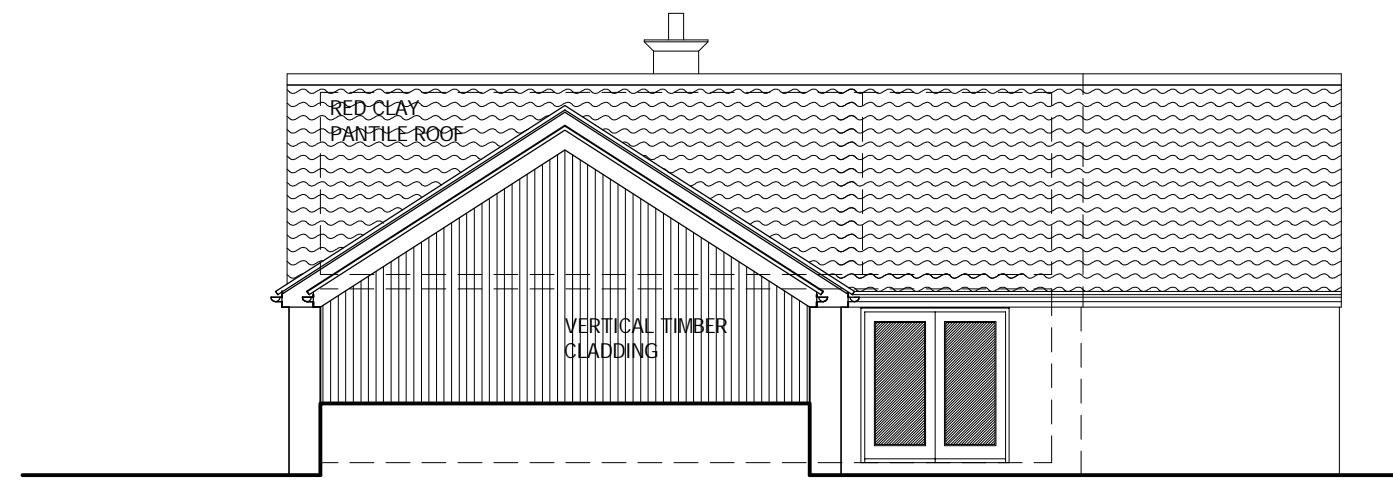


1:100 EXISTING NORTH ELEVATION

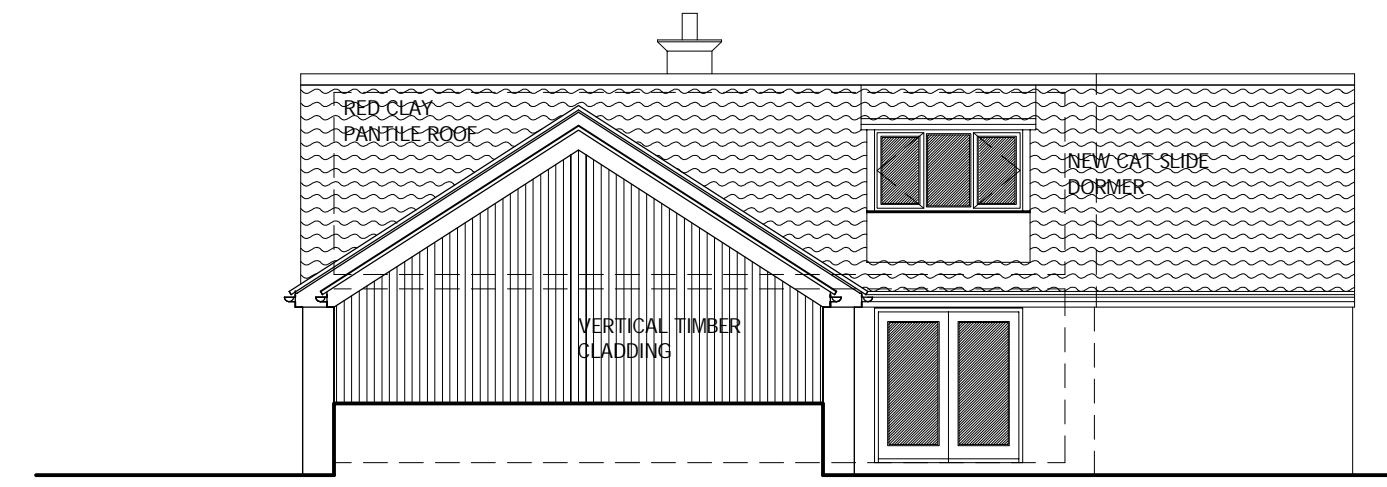


1:100 PROPOSED NORTH ELEVATION



1:100 EXISTING SOUTH ELEVATION

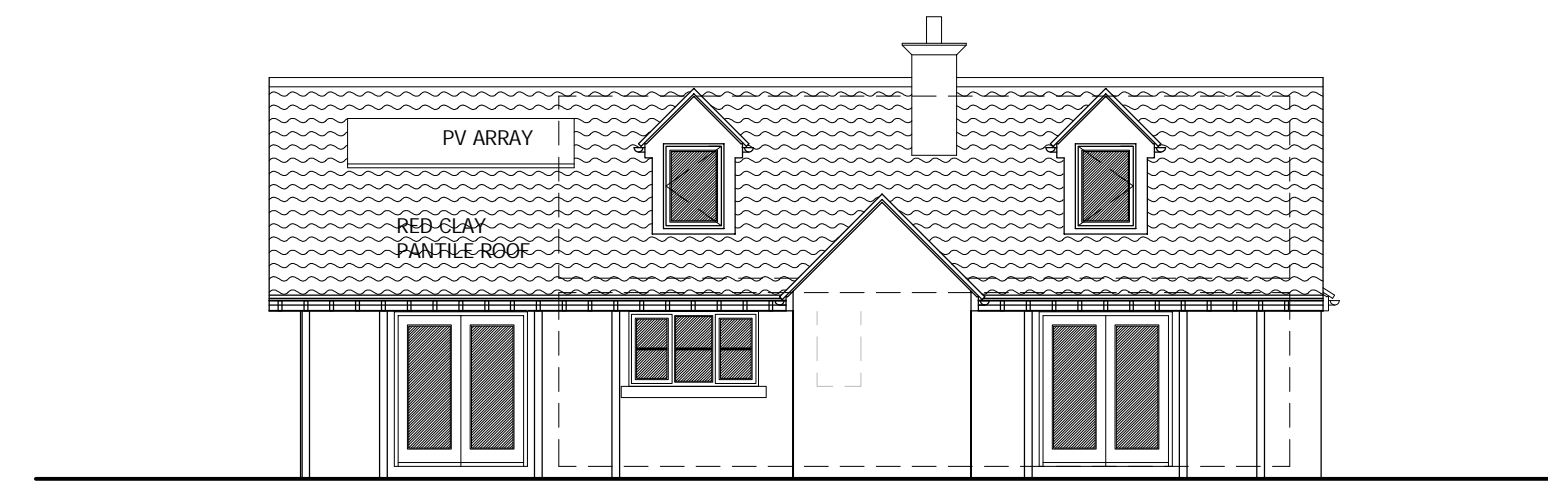

1:100 PROPOSED SOUTH ELEVATION

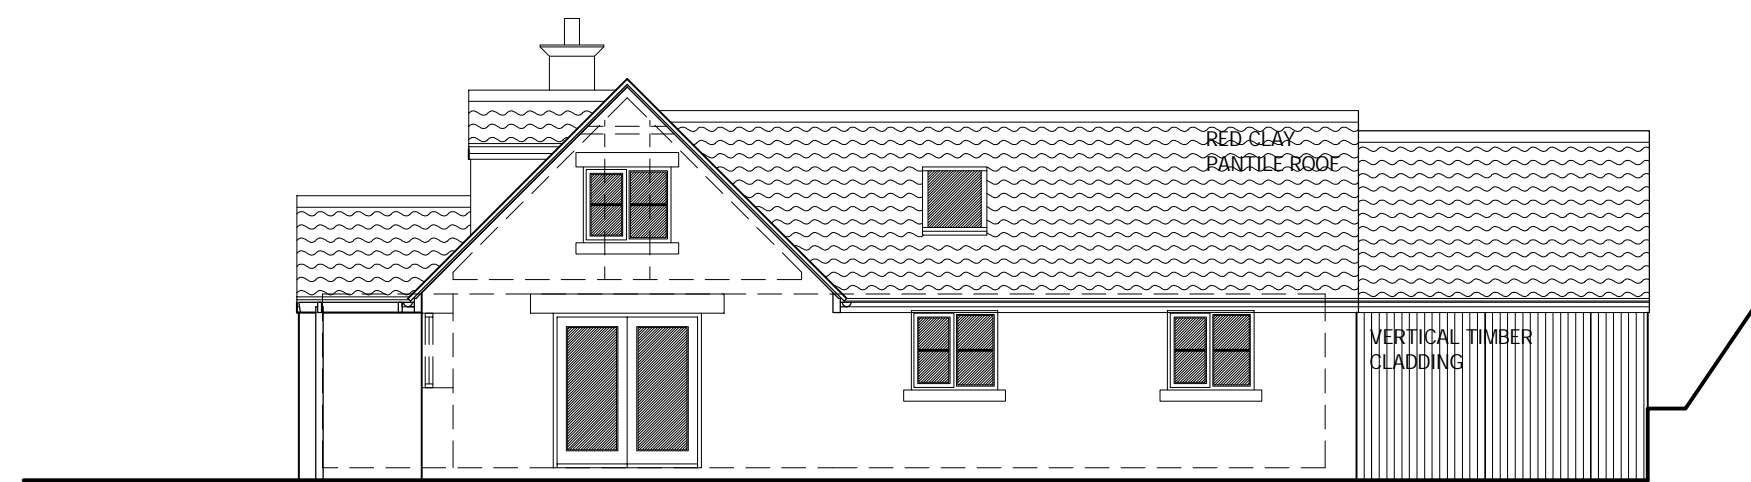


1:100 EXISTING EAST ELEVATION



1:100 PROPOSED EAST ELEVATION




1:100 EXISTING WEST ELEVATION

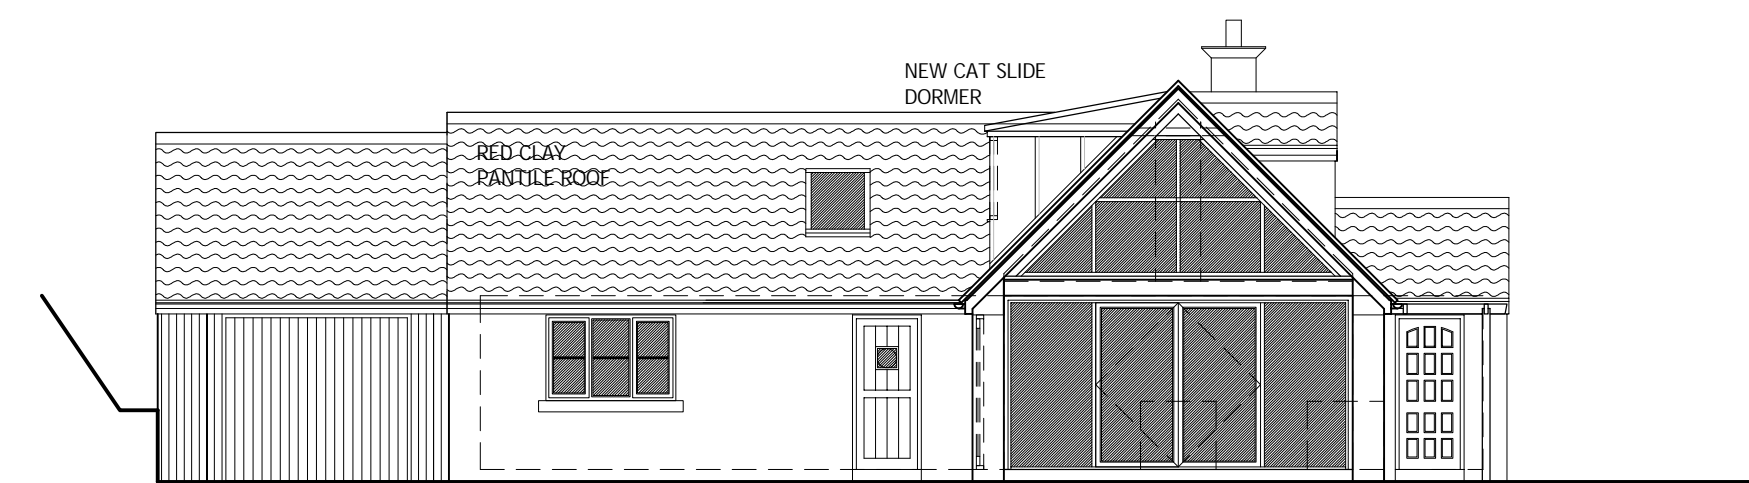


1:100 PROPOSED WEST ELEVATION

NOTES:

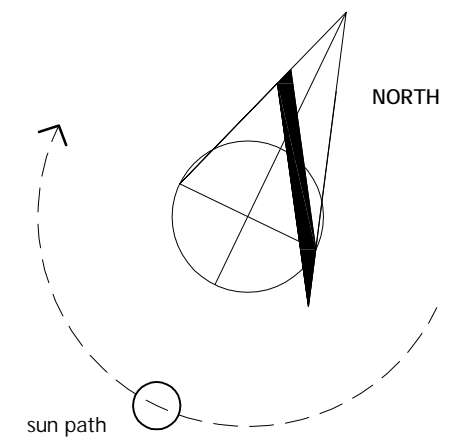

NYMNPA
 25/06/2018

REVISIONS:

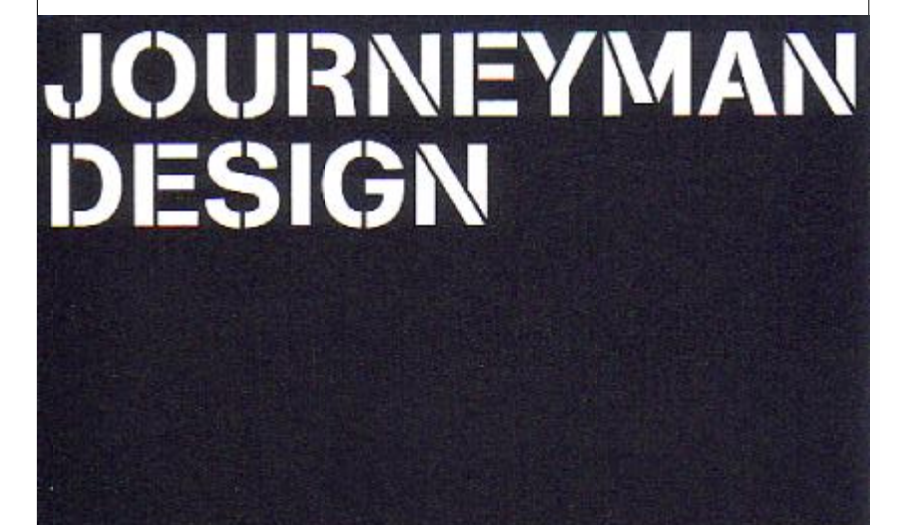

PROJECT 6 EGTON ROAD
AISLABY
YO21 1SU

CLIENT SHAUN WILSON

TITLE EXISTING & PROPOSED ELEVATIONS


| STATUS | DATE | SCALE | REV |
|----------|------------|------------|-----|
| PLANNING | 21.06.2018 | 1:100 @ A1 | - |

DRAWING NO. 6 EGRD PL-04


THIS DRAWING IS FOR PLANNING PURPOSES ONLY AND NO OTHER USE.
ALL DIMENSIONS SHOWN ARE PROVISIONAL AND ARE SUBJECT TO ON SITE CONFIRMATION AT THE START OF THE CONSTRUCTION STAGE - ANY DISCREPANCIES ARE TO BE REPORTED TO THE EMPLOYER IMMEDIATELY.

UNITY CENTRE . 85 BOLE HILL ROAD
SHEFFIELD . S6 5DD


JOURNEYMANDESIGN.CO.UK

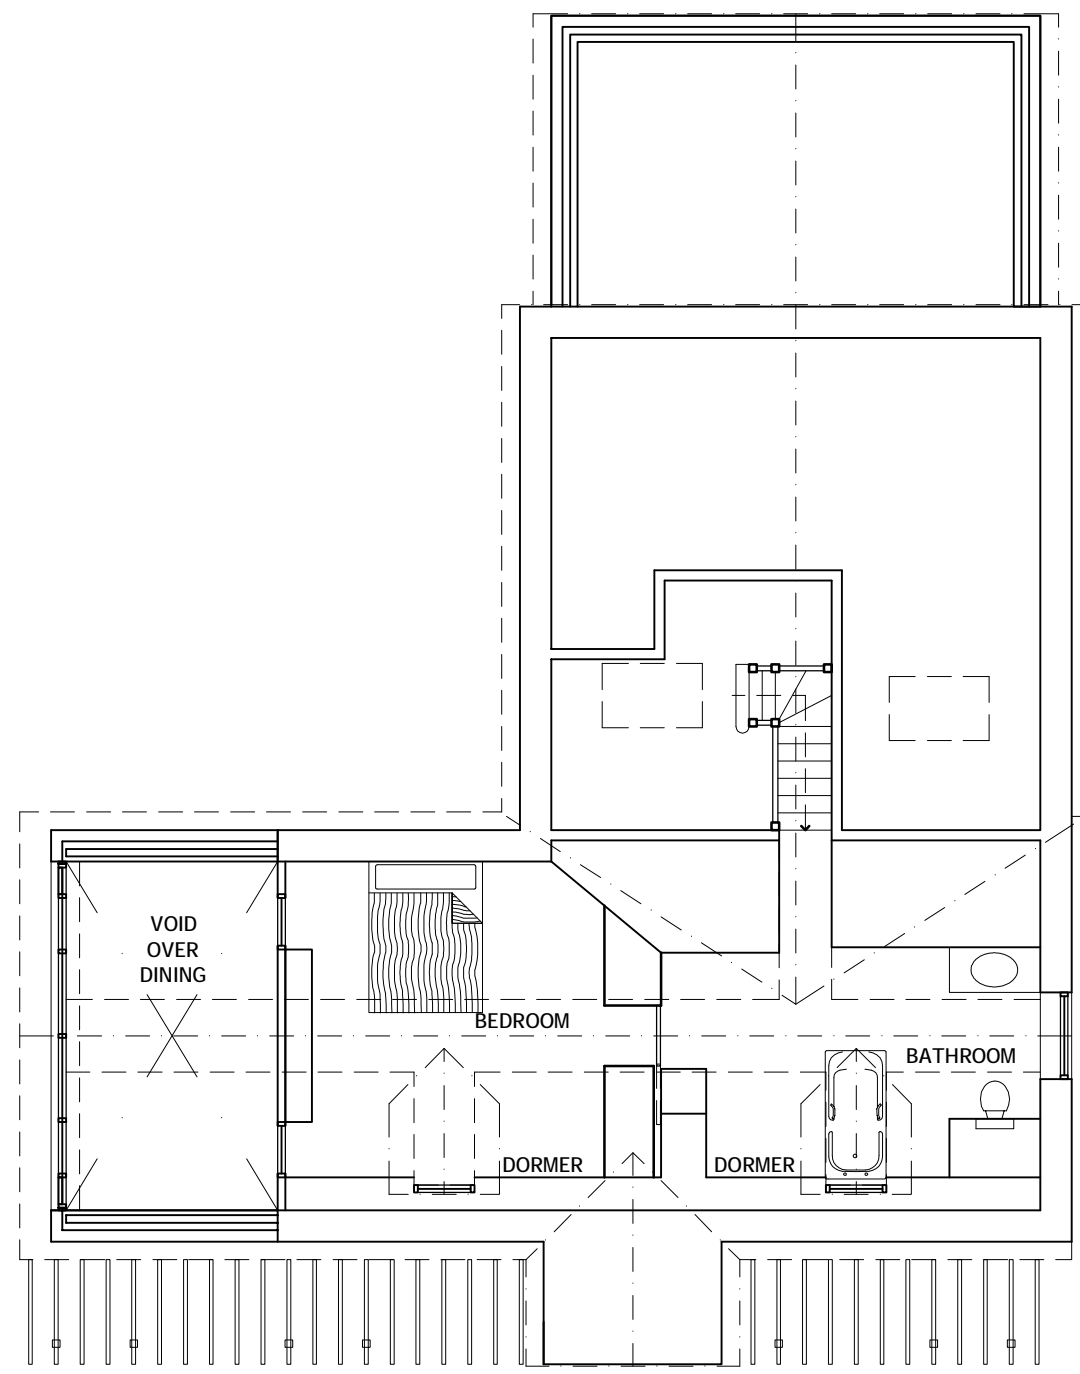


1:100 EXISTING FIRST FLOOR PLAN

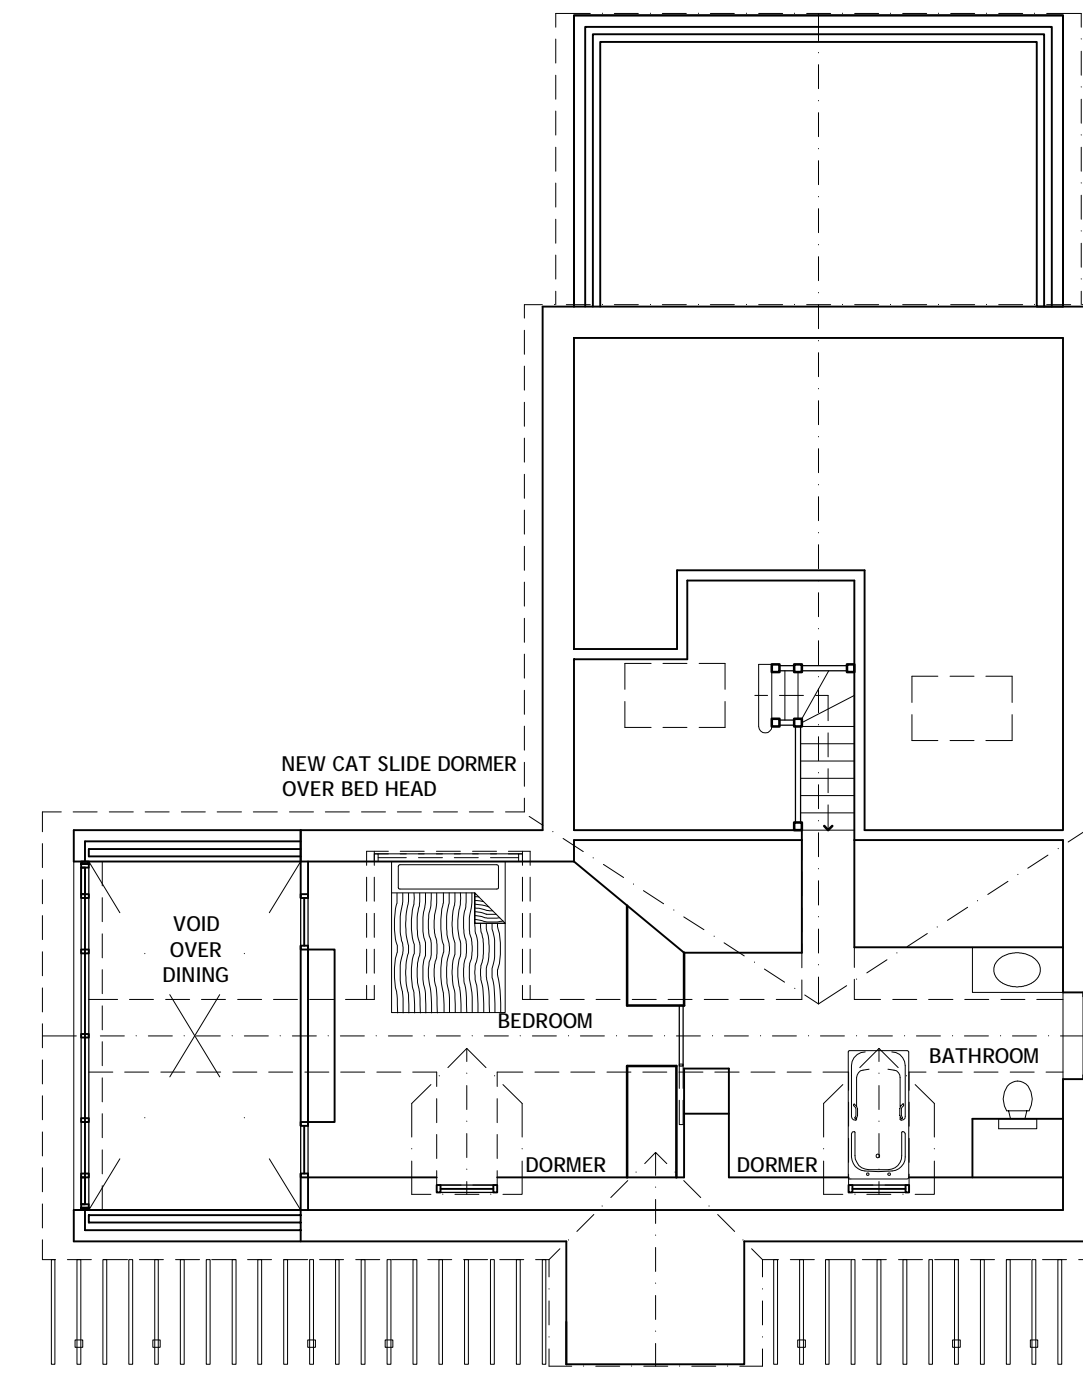

1:100 PROPOSED FIRST FLOOR PLAN

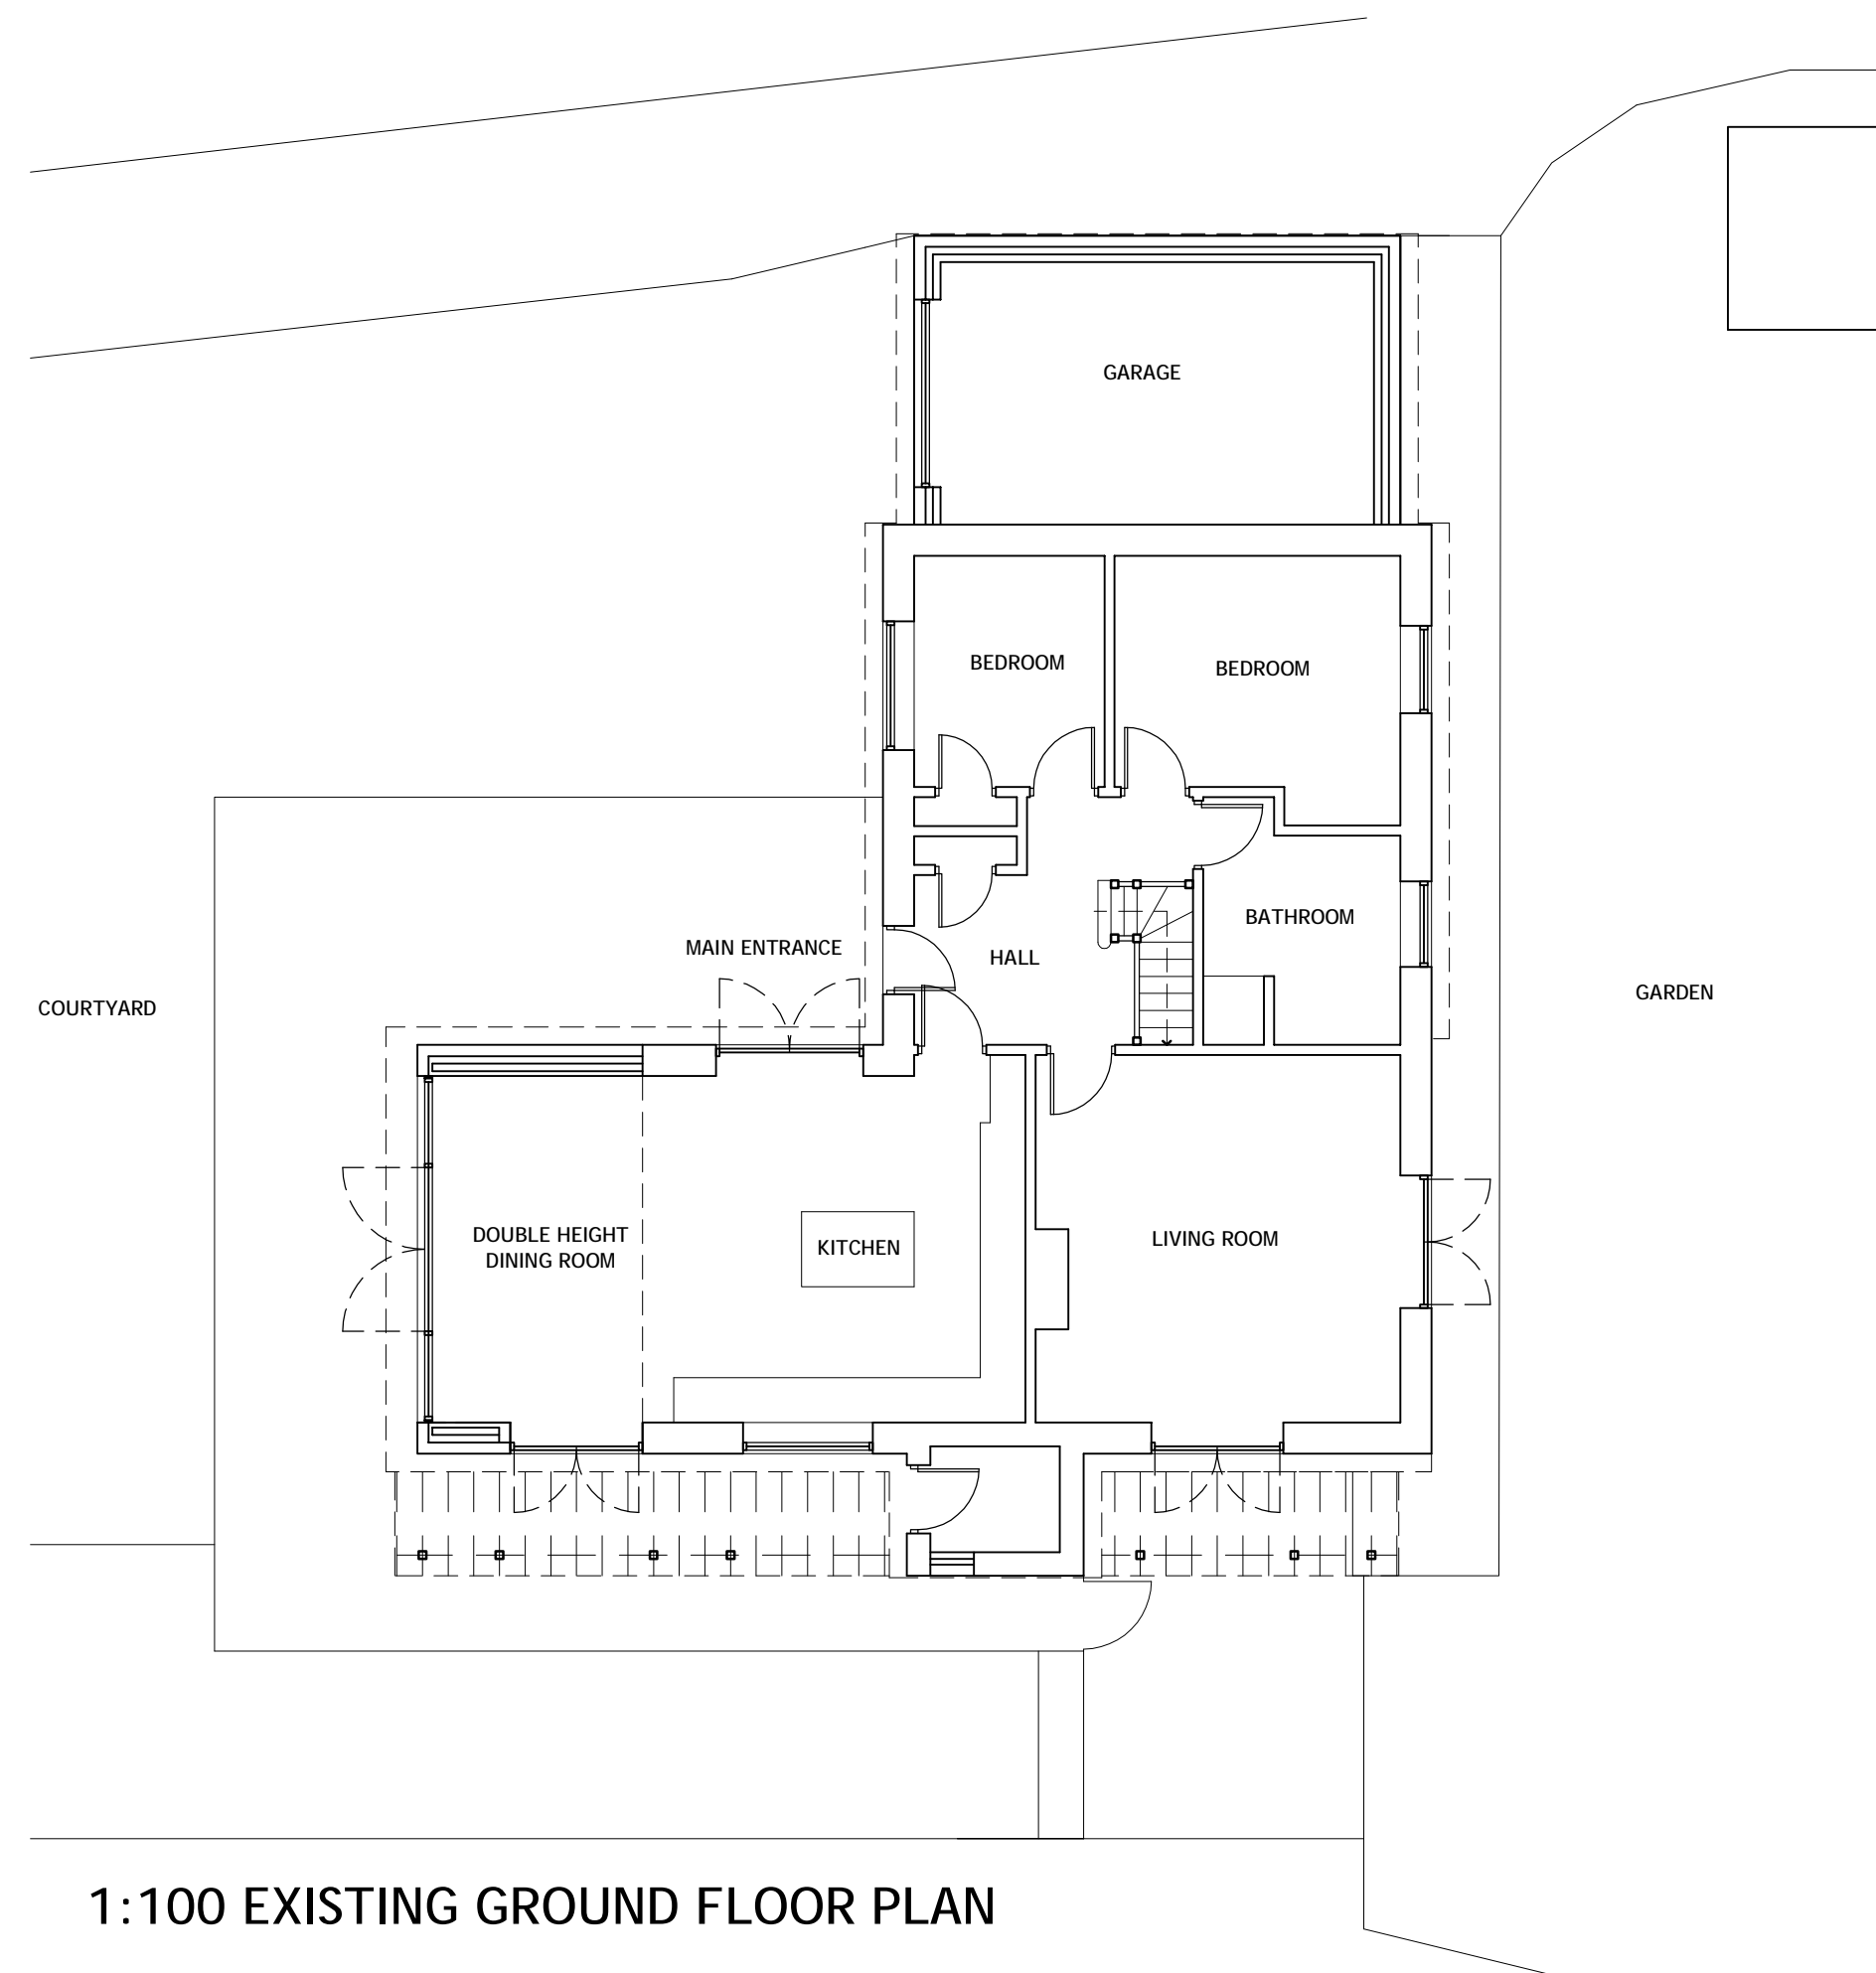


1:100 EXISTING GROUND FLOOR PLAN

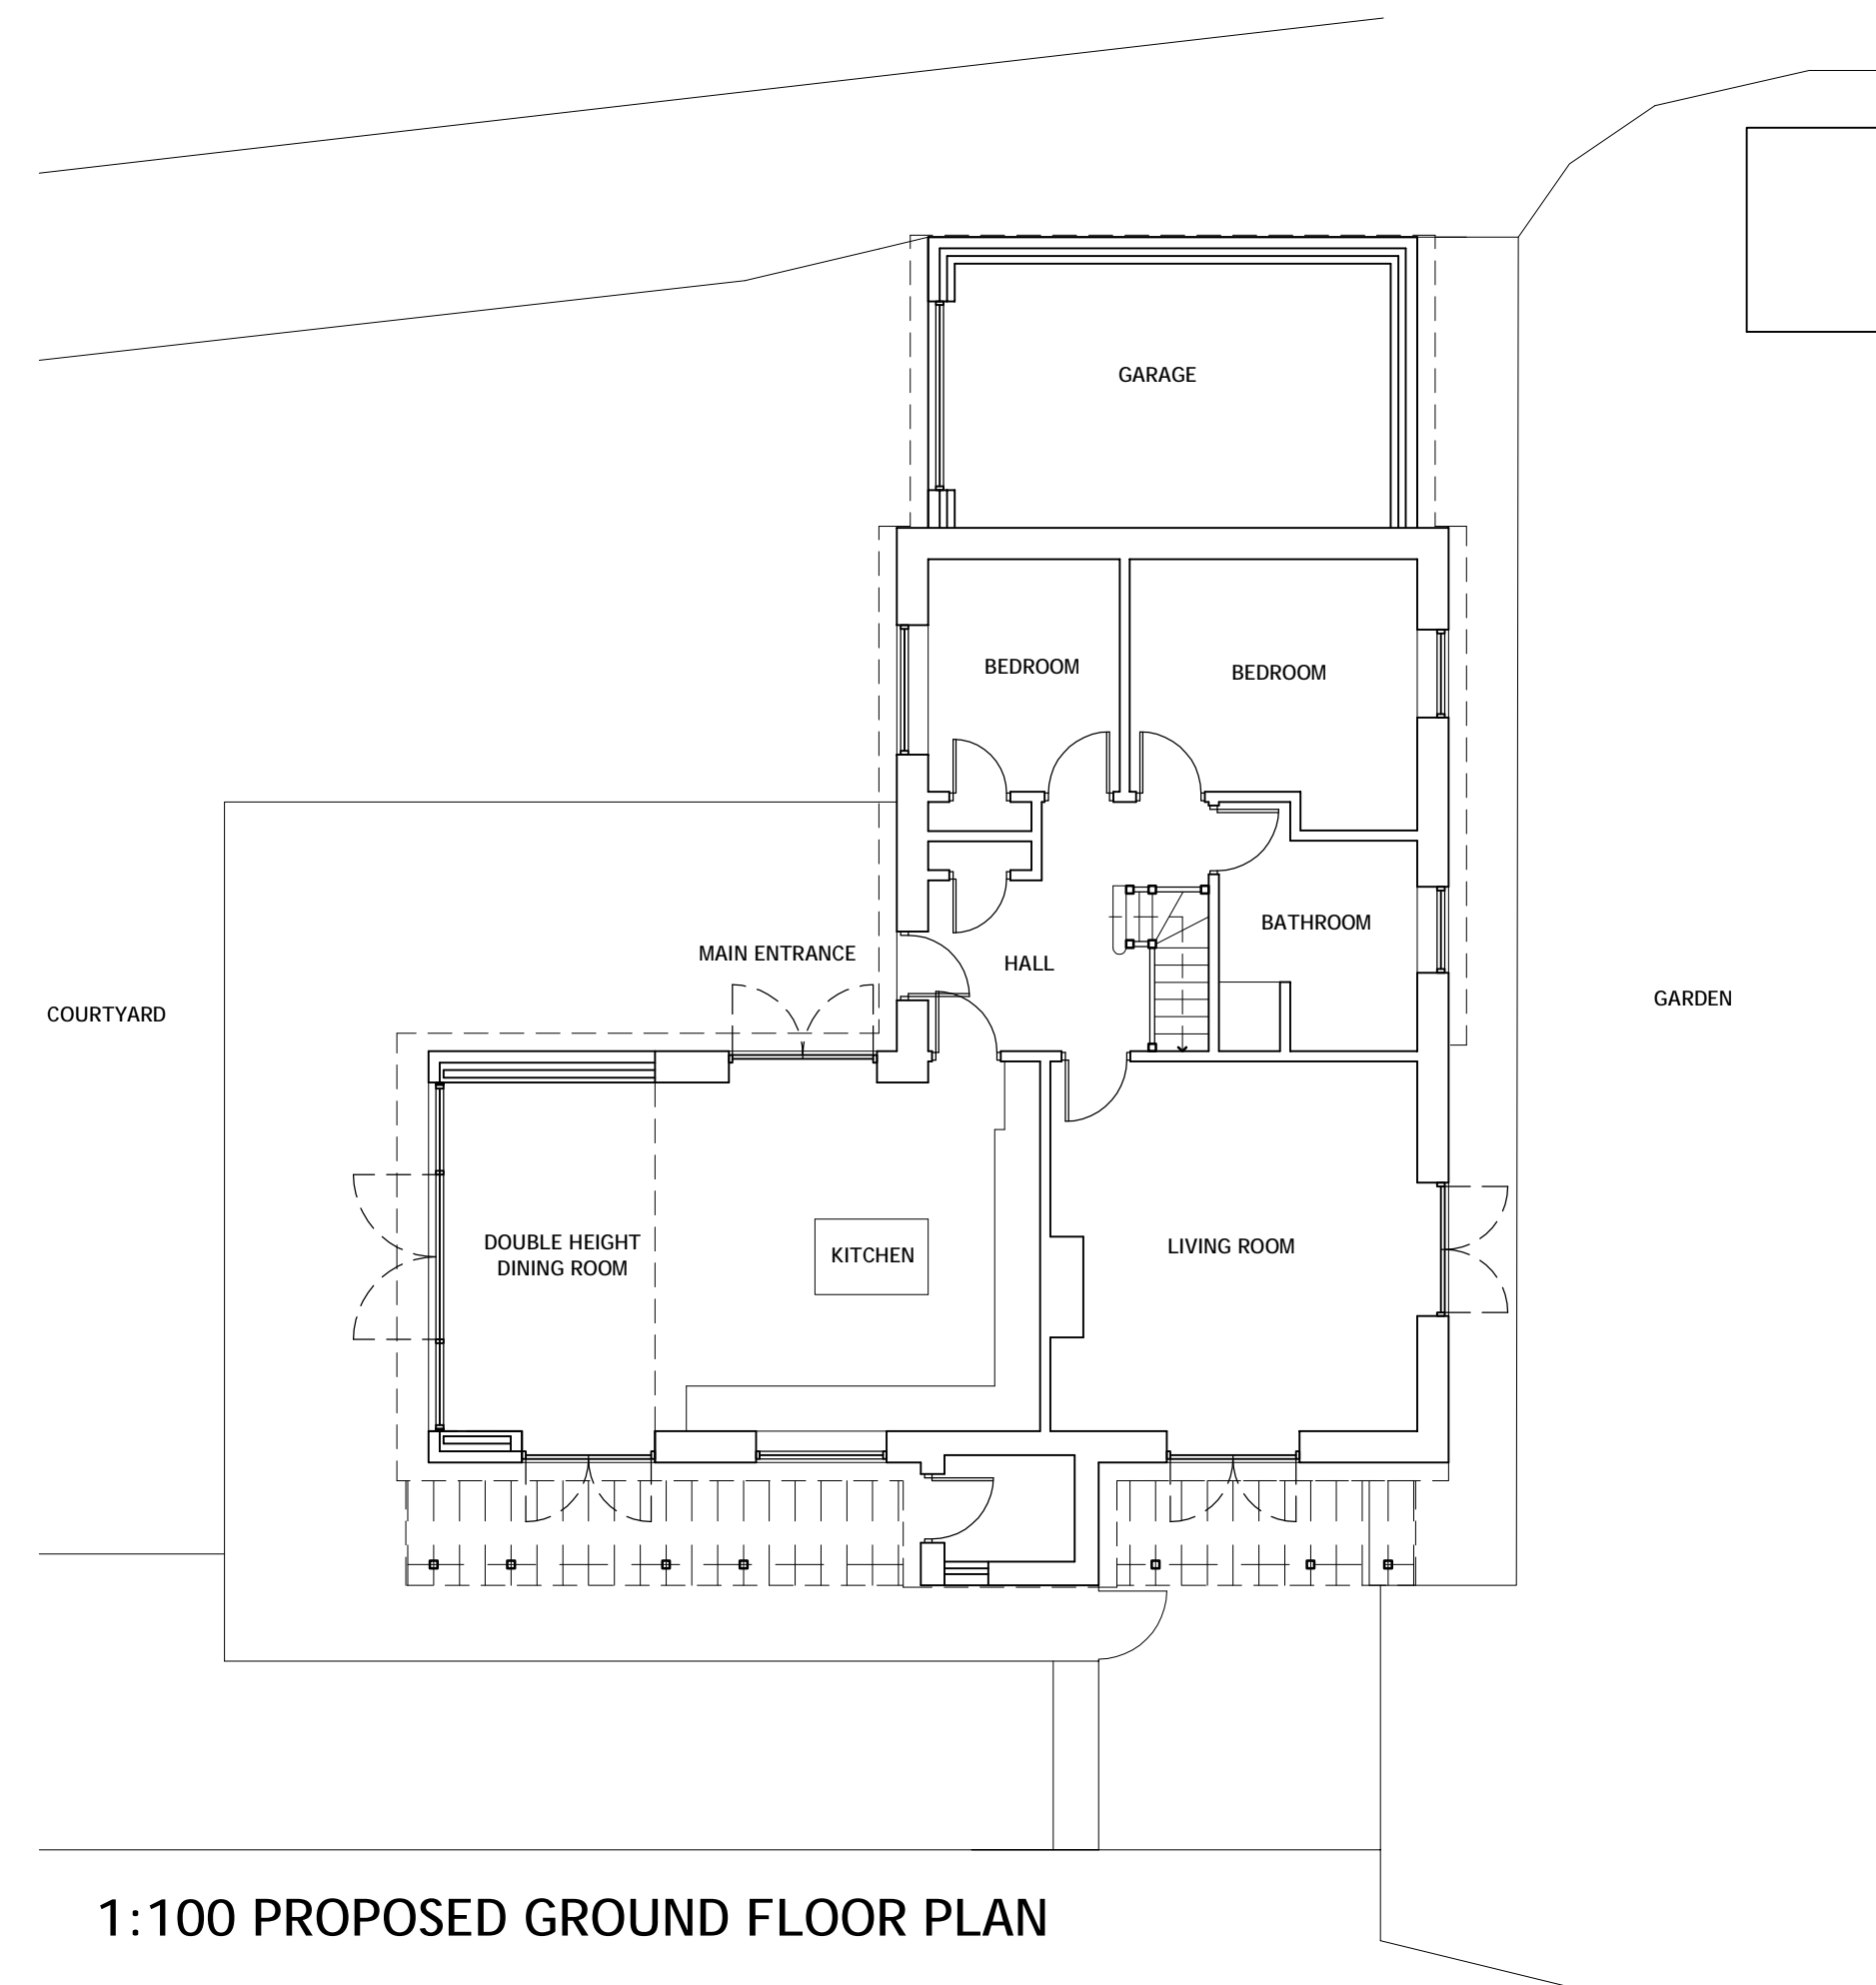


1:100 PROPOSED GROUND FLOOR PLAN

NOTES:

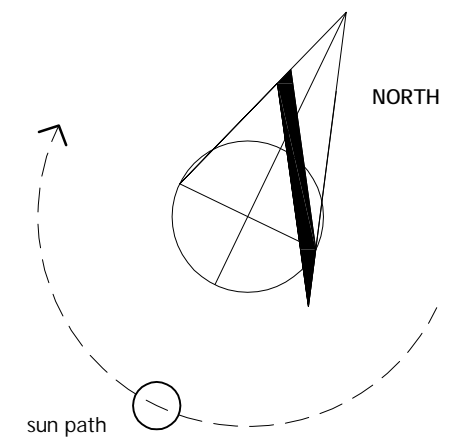

NYMNPA
 25/06/2018

REVISIONS

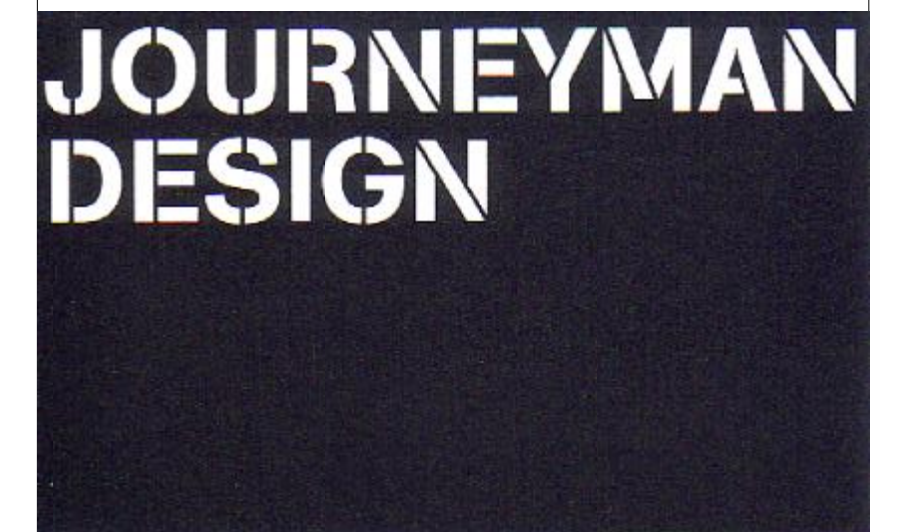

PROJECT 6 EGTON ROAD
AISLABY
YO21 1SU

CLIENT SHAUN WILSON

TITLE EXISTING & PROPOSED FLOOR PLANS


| STATUS | DATE | SCALE | REV |
|----------|------------|------------|-----|
| PLANNING | 21.06.2018 | 1:100 @ A1 | - |

DRAWING NO. **6 EGRD PL-03**


THIS DRAWING IS FOR PLANNING PURPOSES ONLY AND NO OTHER USE.
ALL DIMENSIONS SHOWN ARE PROVISIONAL AND ARE SUBJECT TO ON
SITE CONFIRMATION AT THE START OF THE CONSTRUCTION STAGE - ANY
DISCREPANCIES ARE TO BE REPORTED TO THE EMPLOYER IMMEDIATELY.

UNITY CENTRE . 85 BOLE HILL ROAD
SHEFFIELD . S6 5DD
JOURNEYMANDESIGN.CO.UK


1:100 EXISTING SITE LAYOUT & ROOF PLAN

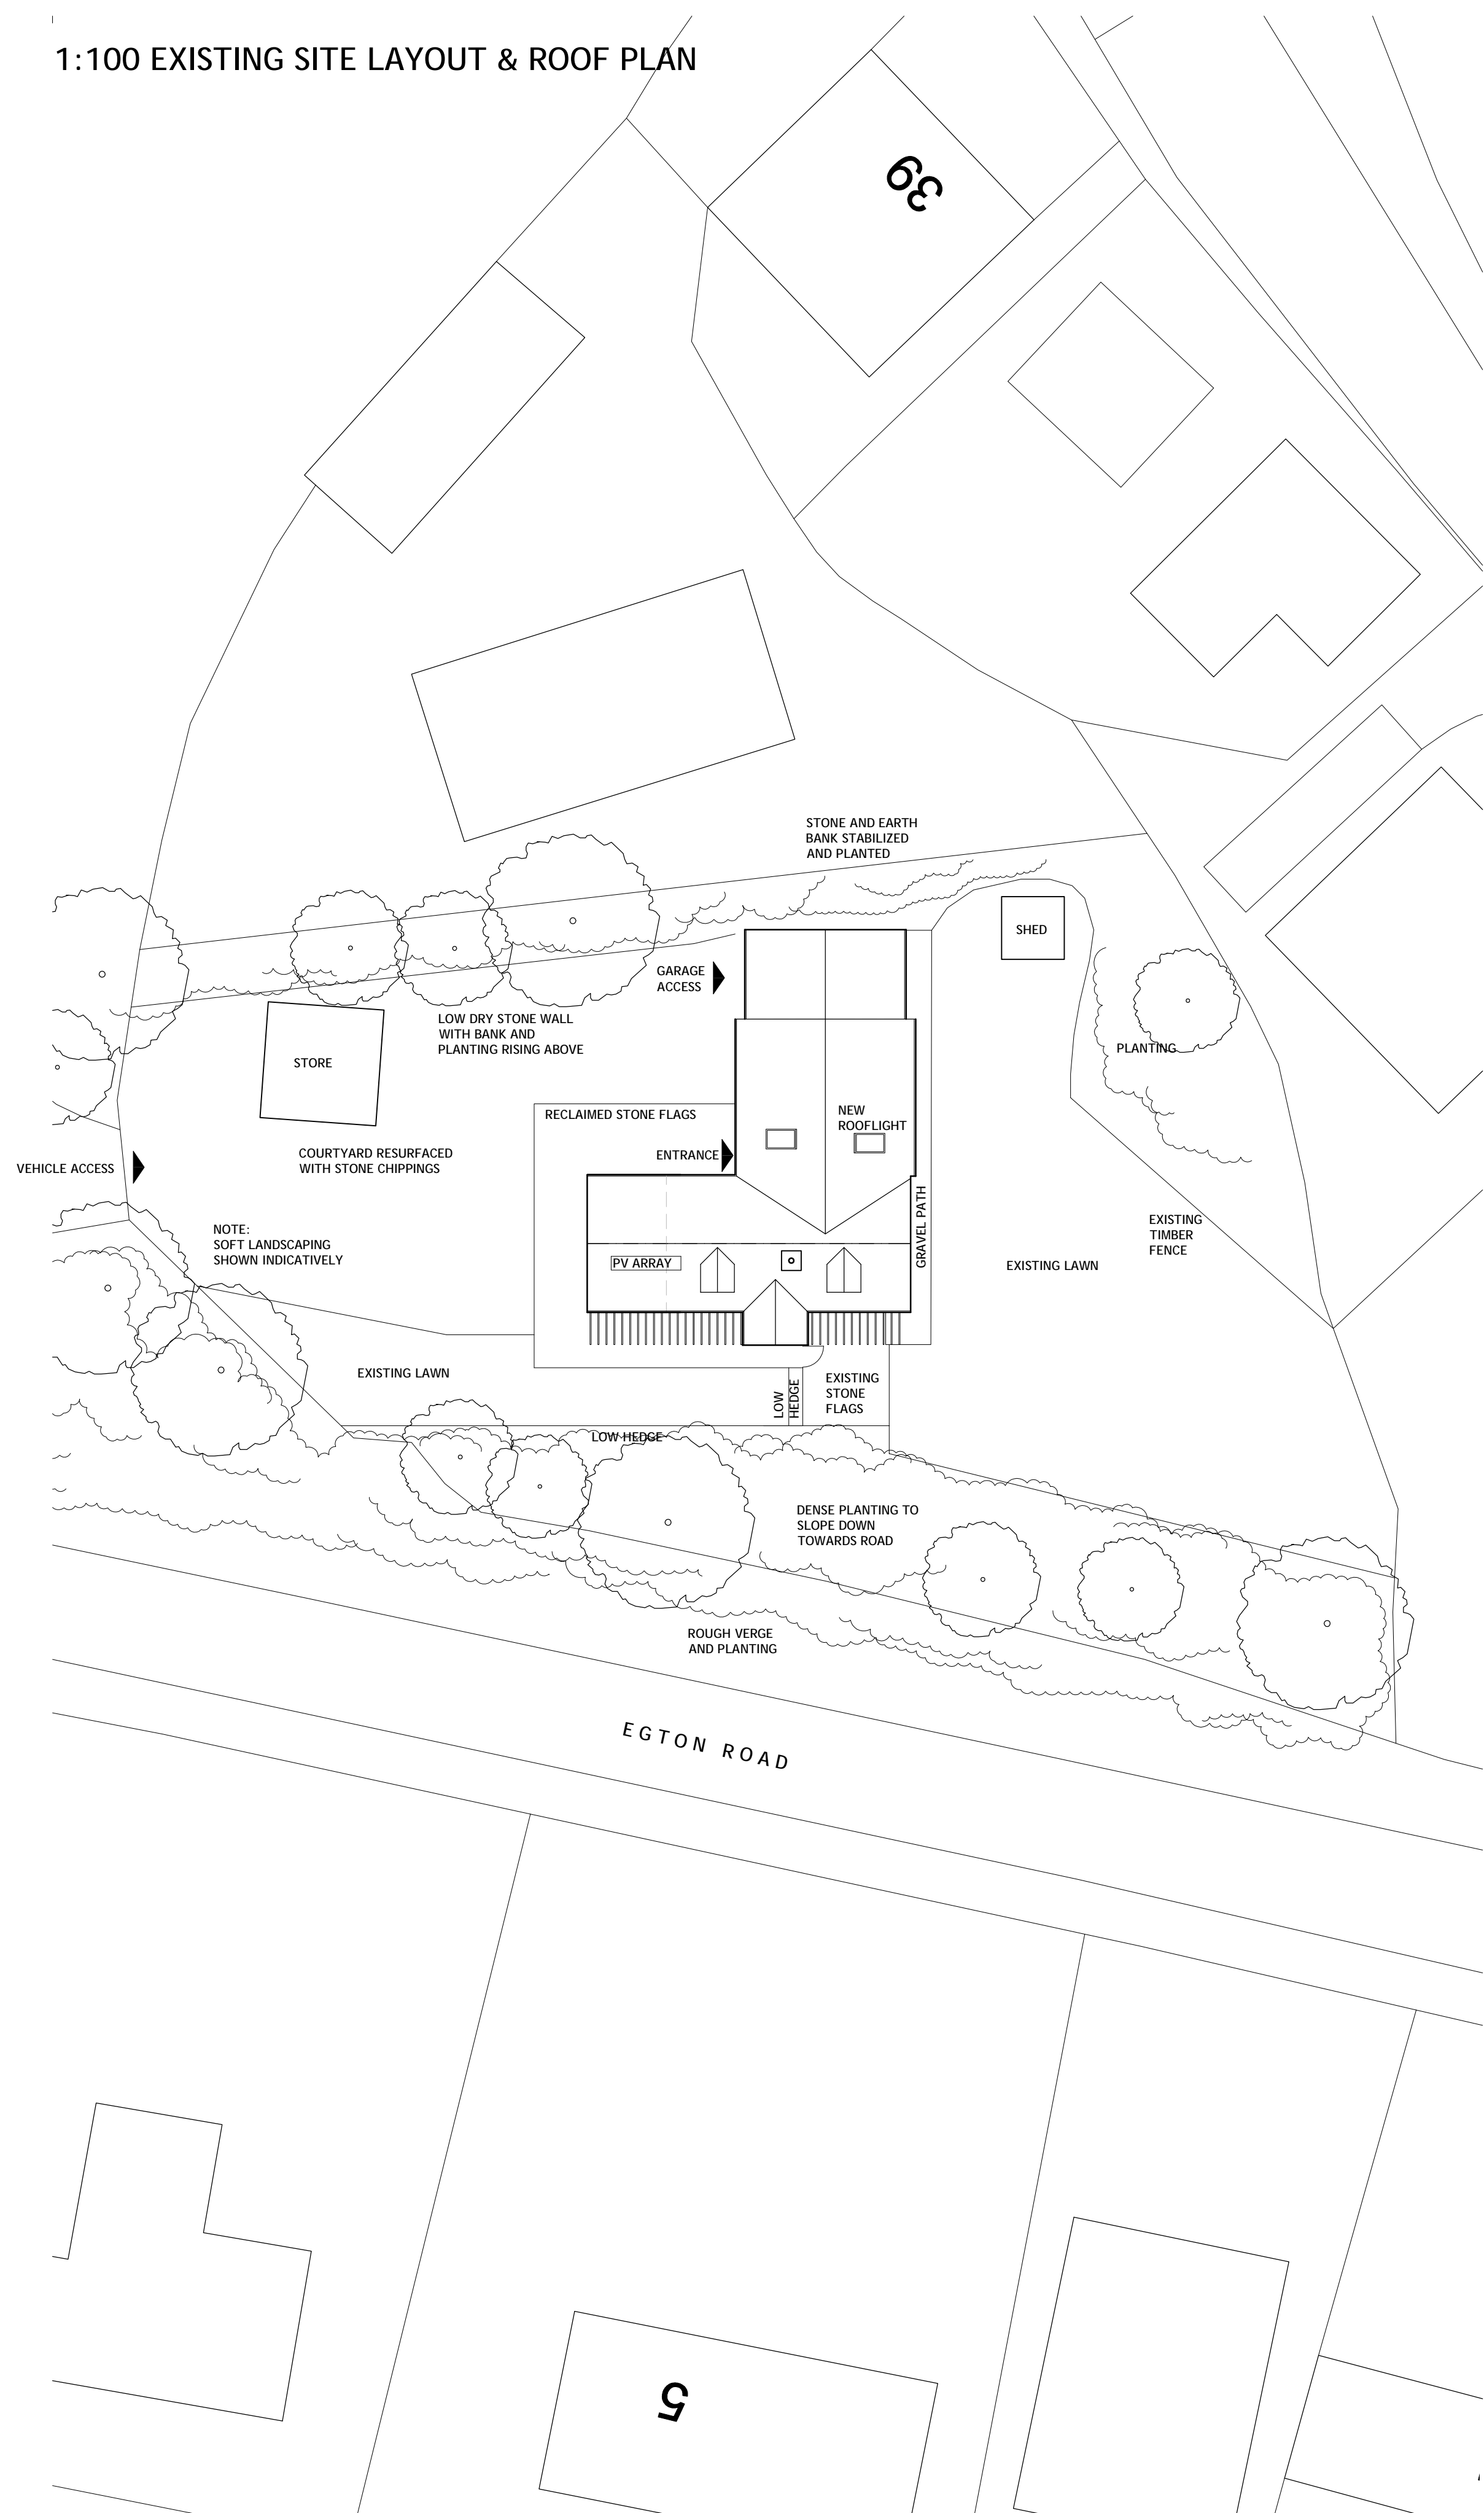

1:100 PROPOSED SITE LAYOUT & ROOF PLAN

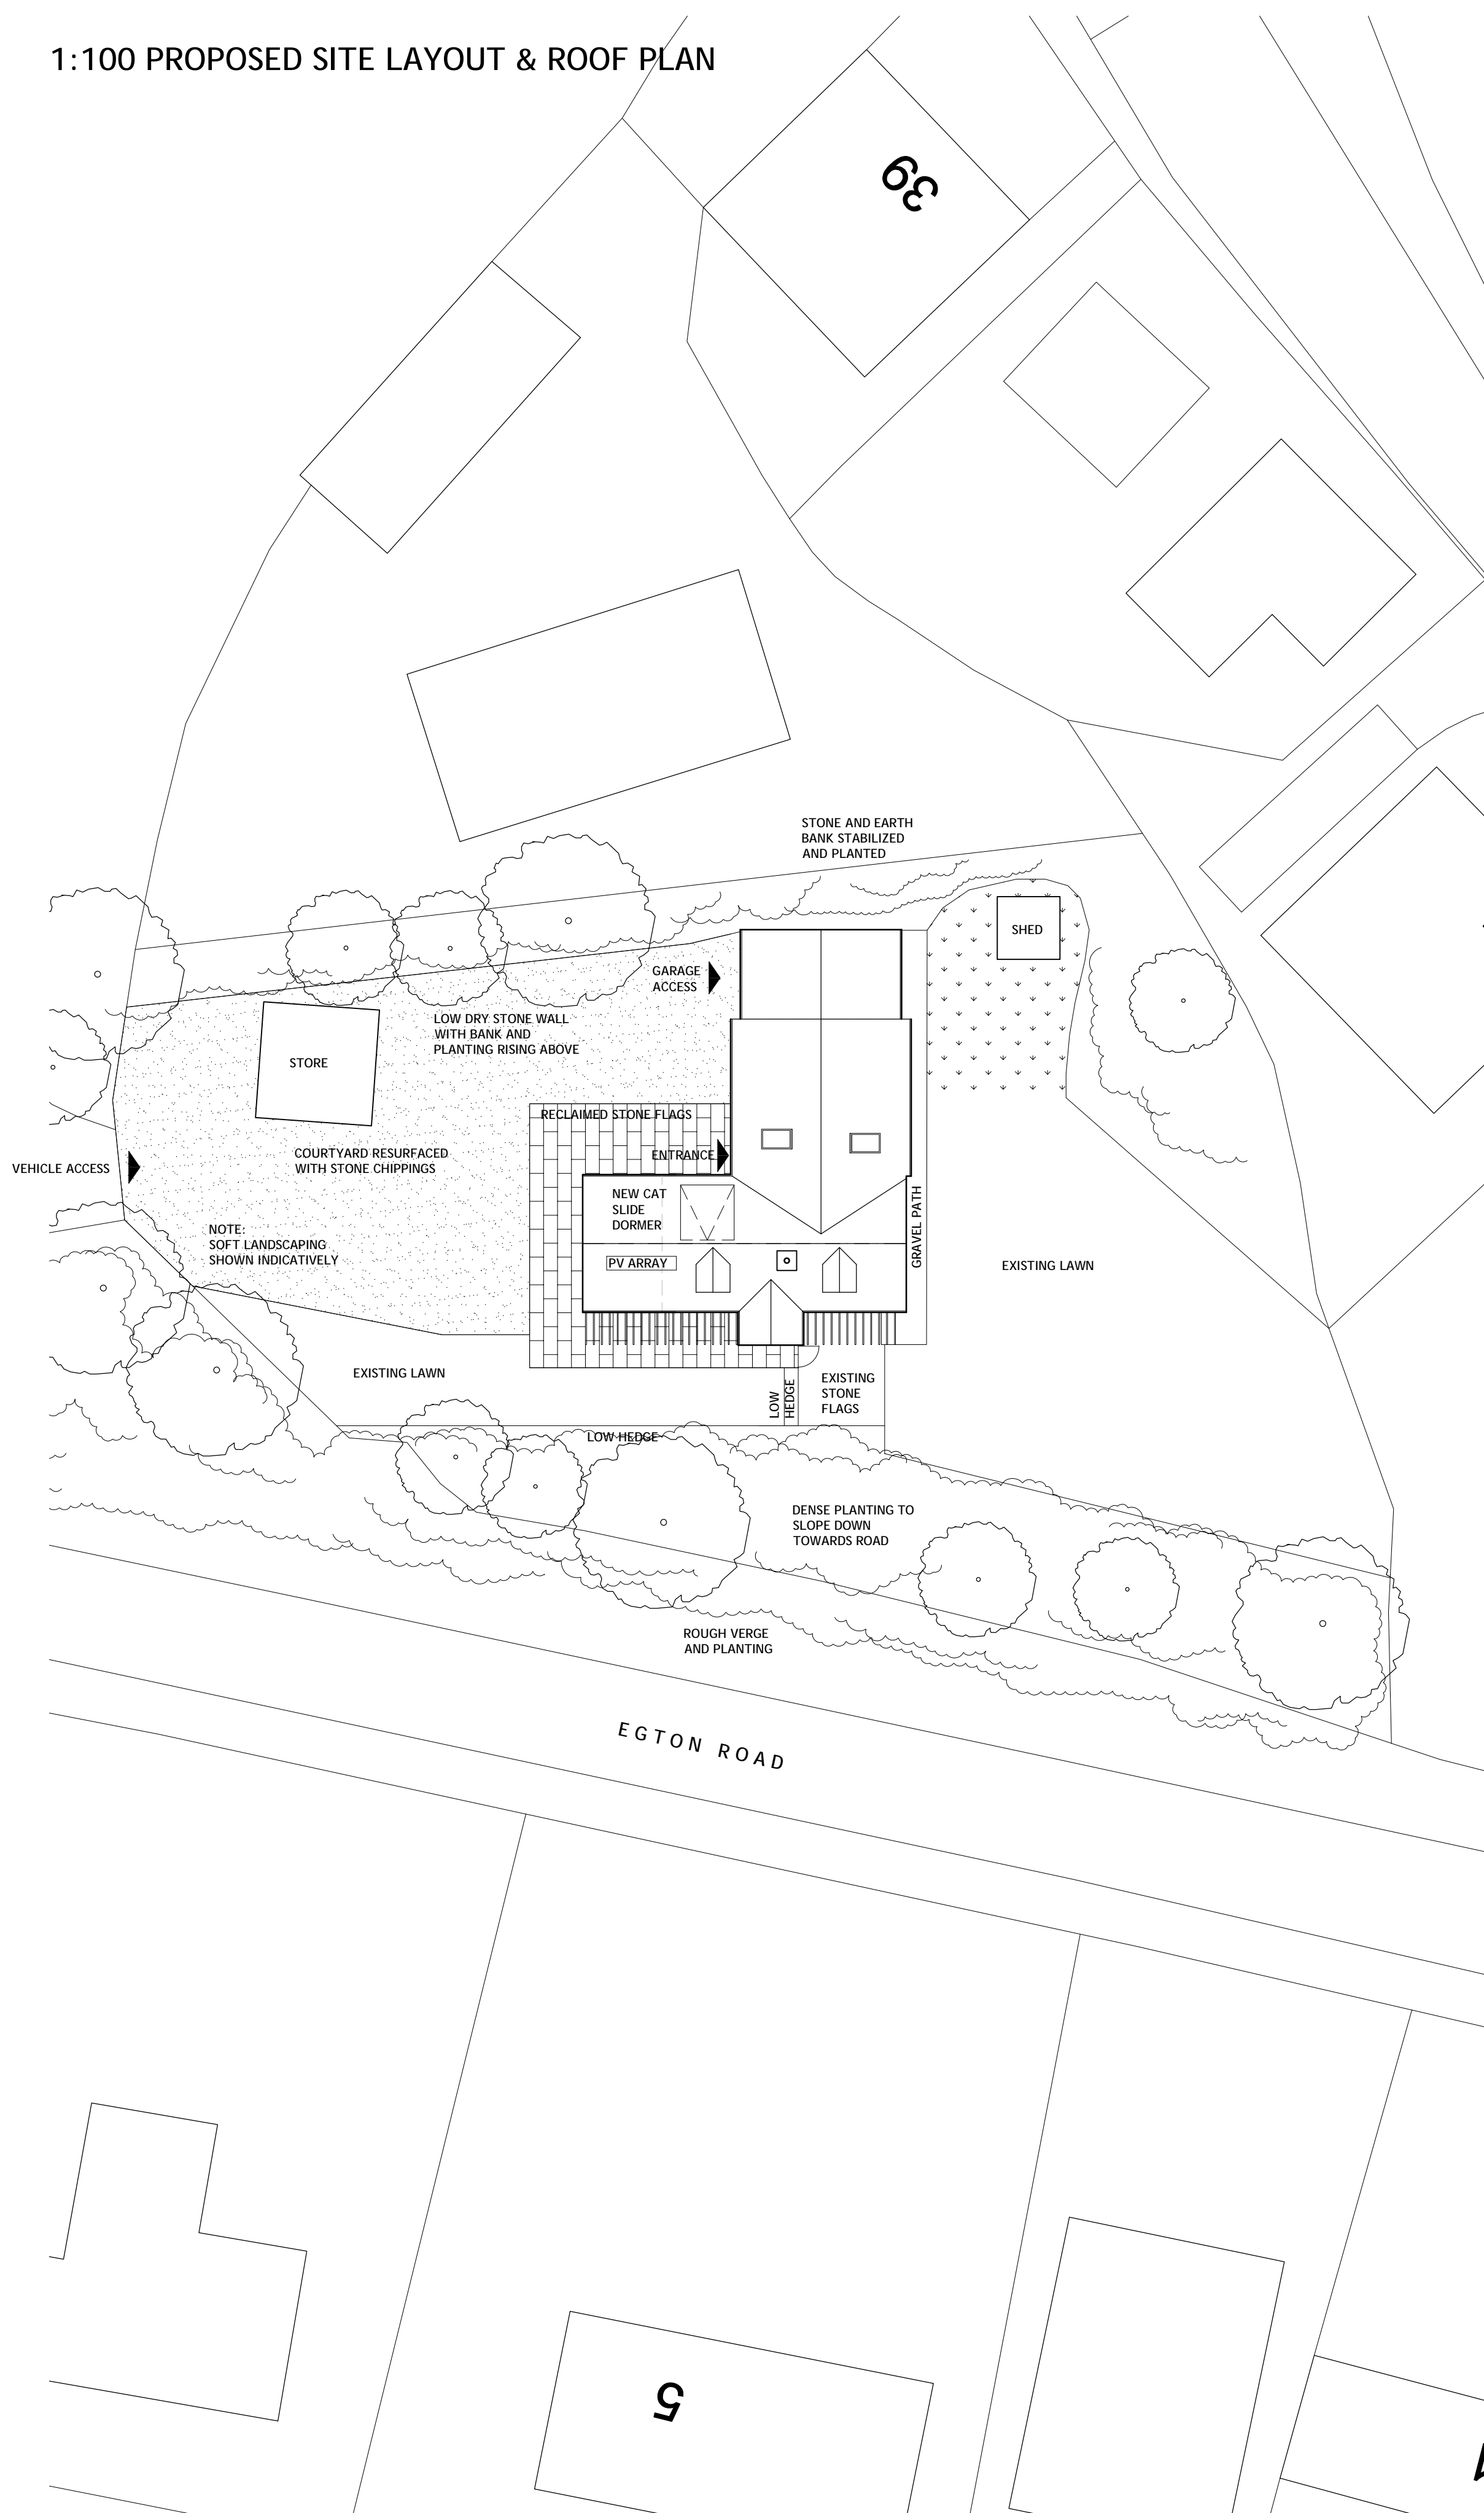


NOTES:

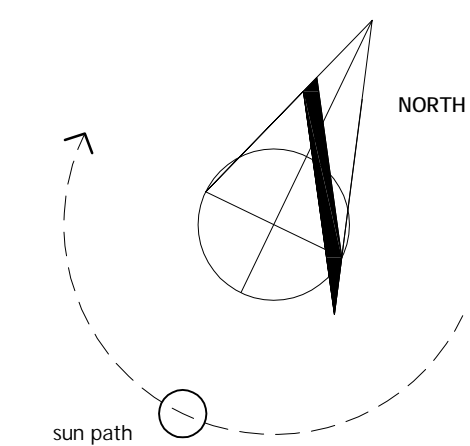

NYMNP
 25/06/2018

REVISIONS:

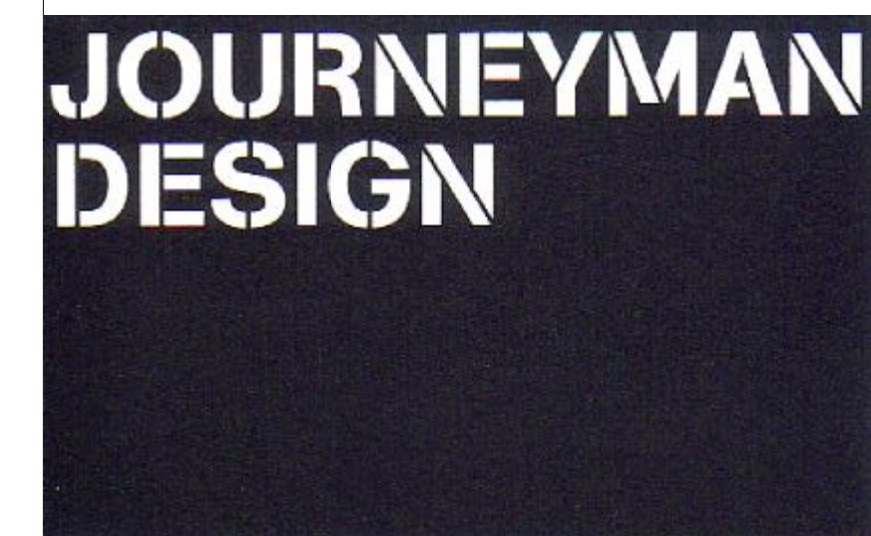

PROJECT 6 EGTON ROAD
AISLABY
YO21 1SU

CLIENT SHAUN WILSON

TITLE EXISTING & PROPOSED ROOF PLANS

| STATUS | DATE | SCALE | REV |
|----------|------------|------------|-----|
| PLANNING | 21.06.2018 | 1:200 @ A1 | - |

DRAWING NO. 6 EGRD PL-02

THIS DRAWING IS FOR PLANNING PURPOSES ONLY AND NO OTHER USE.
ALL DIMENSIONS SHOWN ARE PROVISIONAL AND ARE SUBJECT TO ON SITE CONFIRMATION AT THE START OF THE CONSTRUCTION STAGE - ANY DISCREPANCIES ARE TO BE REPORTED TO THE EMPLOYER IMMEDIATELY.

UNITY CENTRE . 85 BOLE HILL ROAD
SHEFFIELD . S6 5DD

JOURNEYMANDESIGN.CO.UK