



SCALE 1:1250

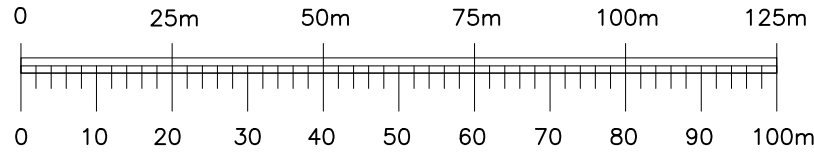


SCALE 1:1

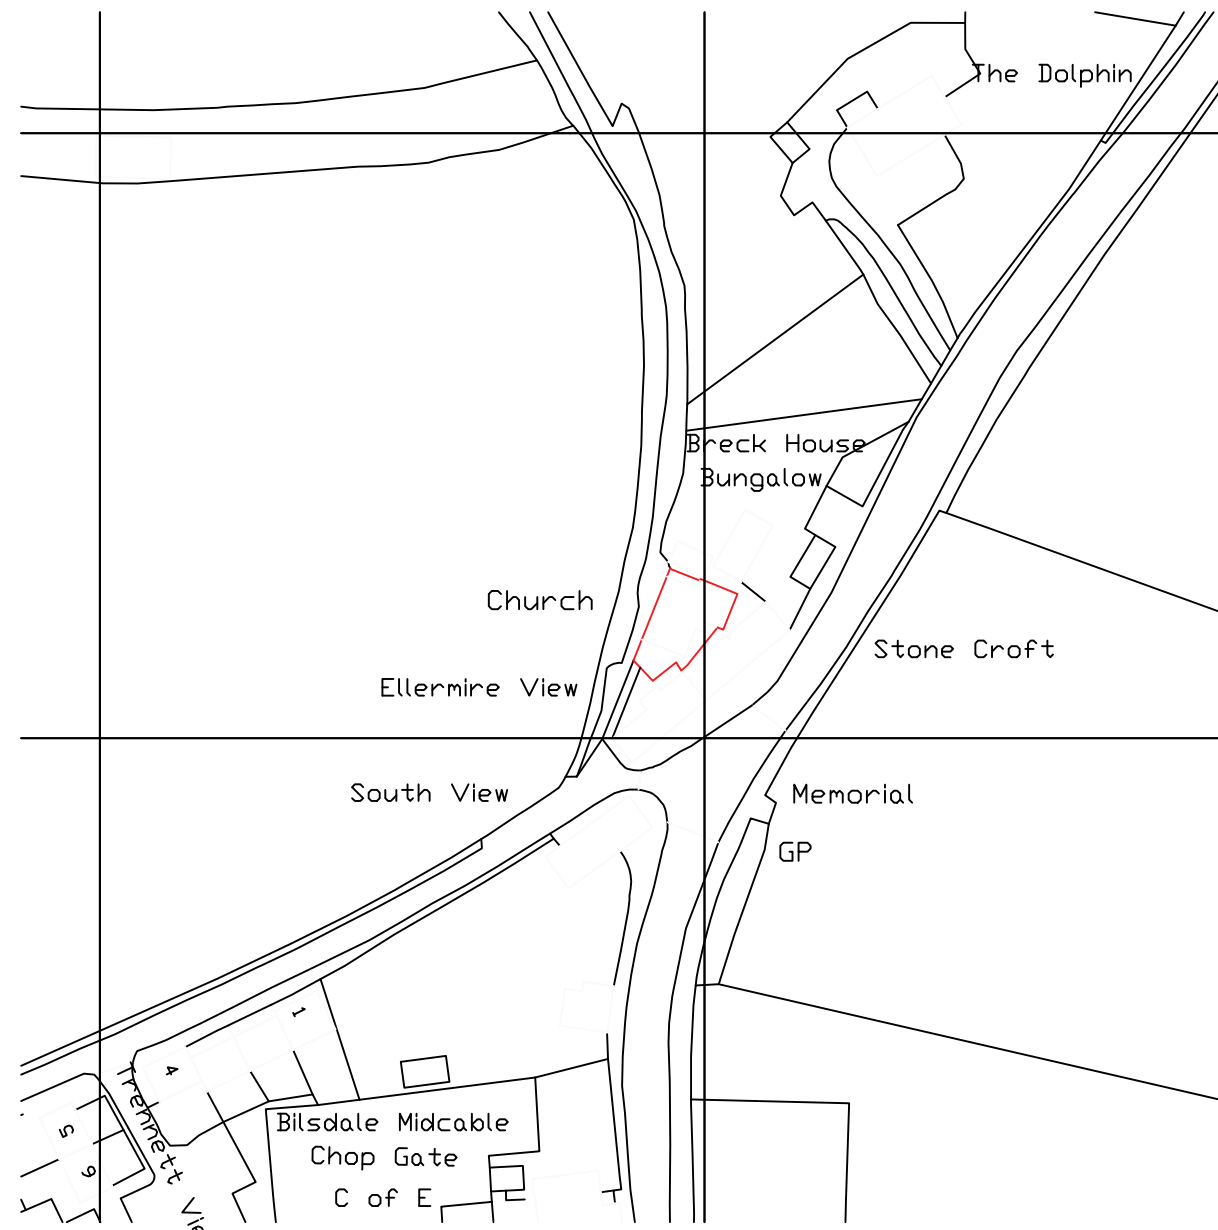

Crown Copyright and database rights 2018. OS 100031961 National Map Centre. Purchased 04/07/2018 1 year licence.

NYMNP
05/07/2018

NORTH

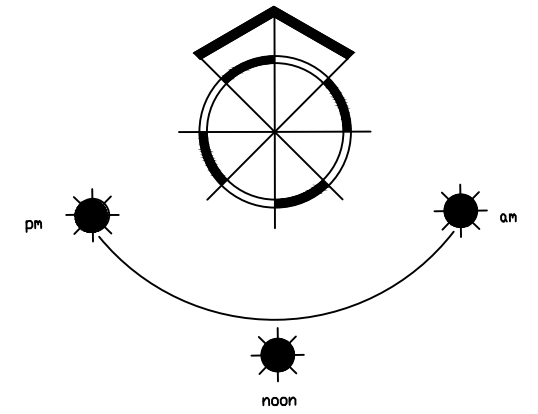

The Plan Shop Architects
Landscape & Interior Designers

The Assembly Rooms 29 Market Place
Bedale North Yorkshire DL8 1ED

CLIENT

MR C STAMP

JOB

CONVERSION OF METHODIST CHAPEL
TO FORM HOLIDAY ACCOMMODATION
CHOP GATE

DRAWING TITLE

SITE LOCATION PLAN

SCALE

1:1250

DRAWN

DATE


CHECKED

DRAWING NUMBER


NYM/5123/03

REVISION


Do not scale from this drawing.
 All dimensions to be checked on site.
 Any discrepancies to be reported to the Architect.
 Copyright All rights reserved. No part of this drawing
 may be reproduced or transmitted in any form without
 permission in writing from The Plan Shop Architects

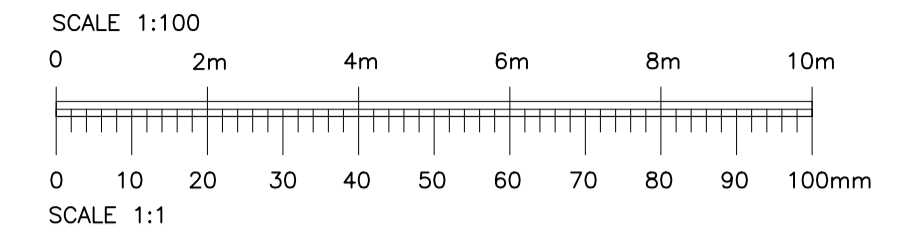



FRONT ELEVATION

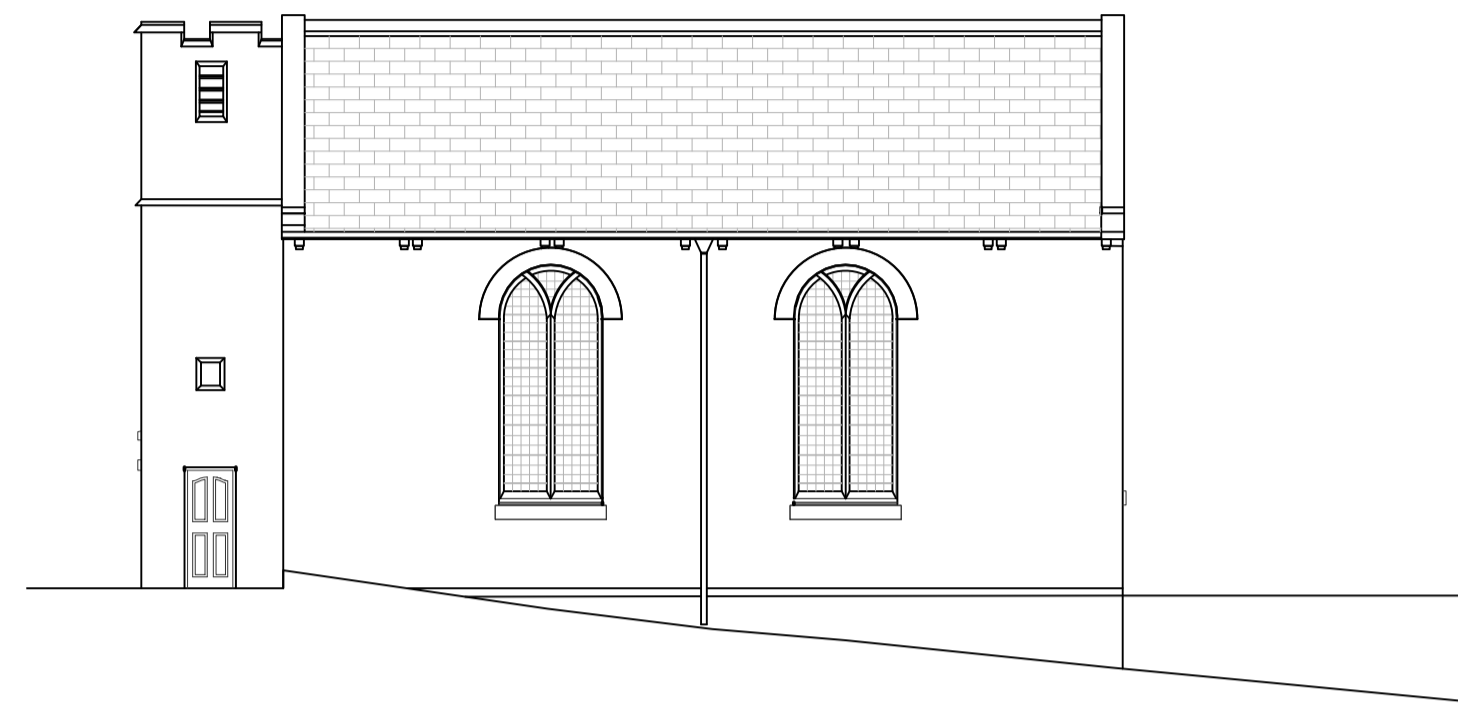


SIDE ELEVATION

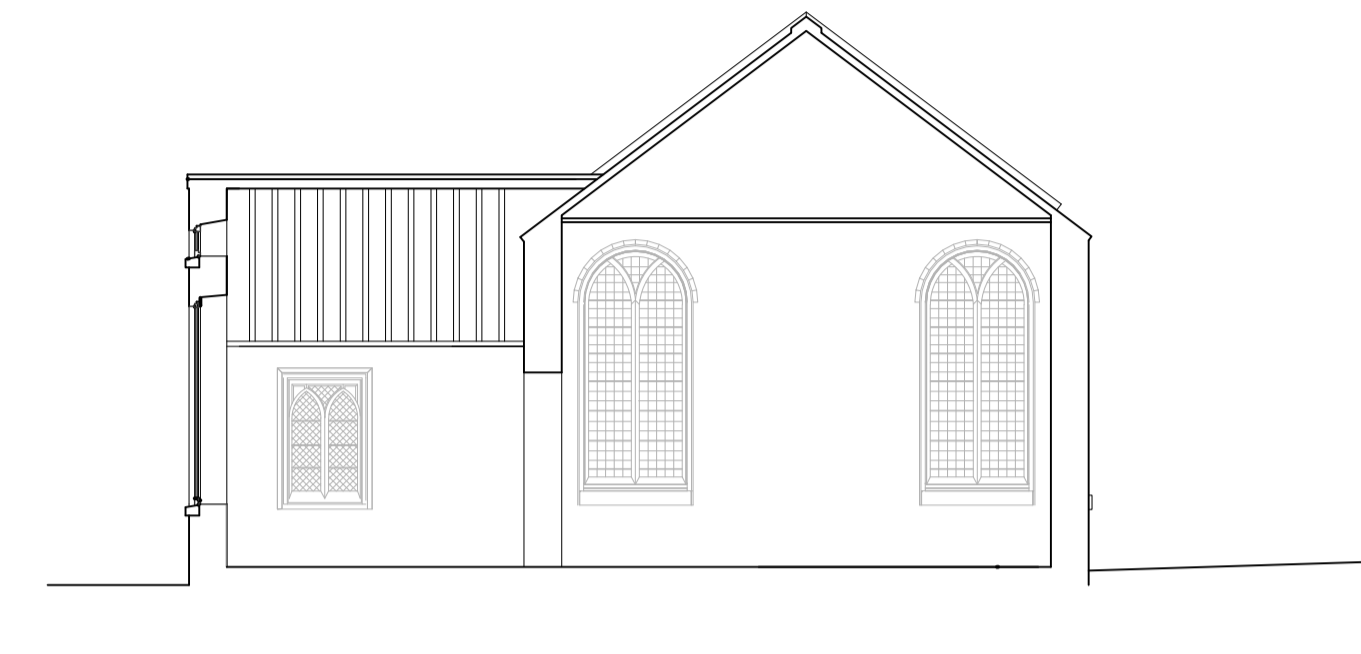


SECTION

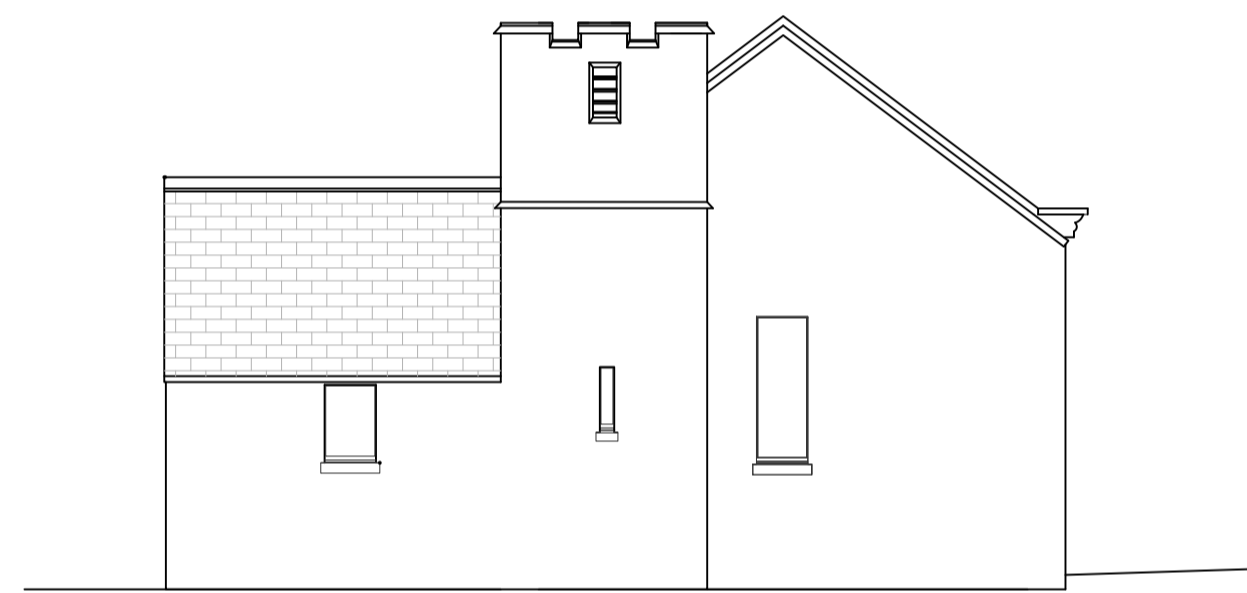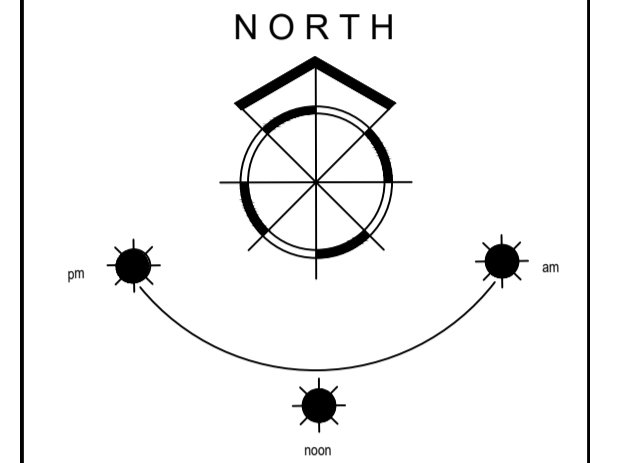


REAR ELEVATION

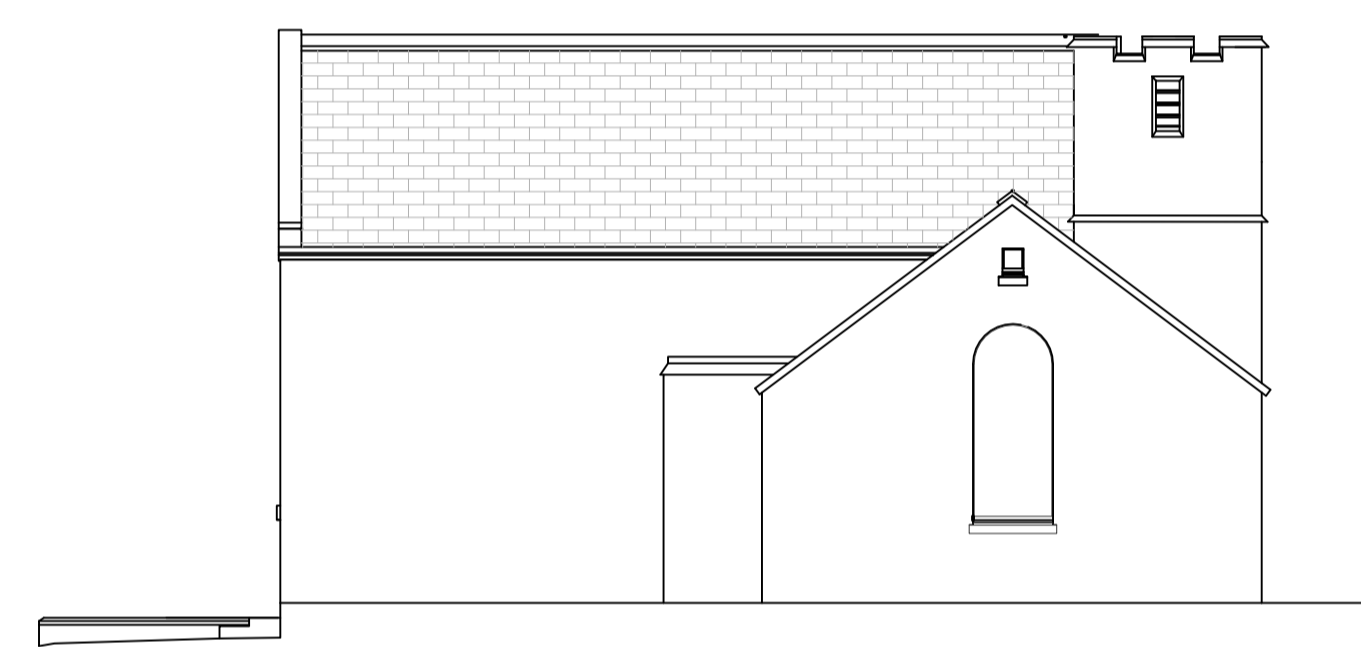


SIDE ELEVATION

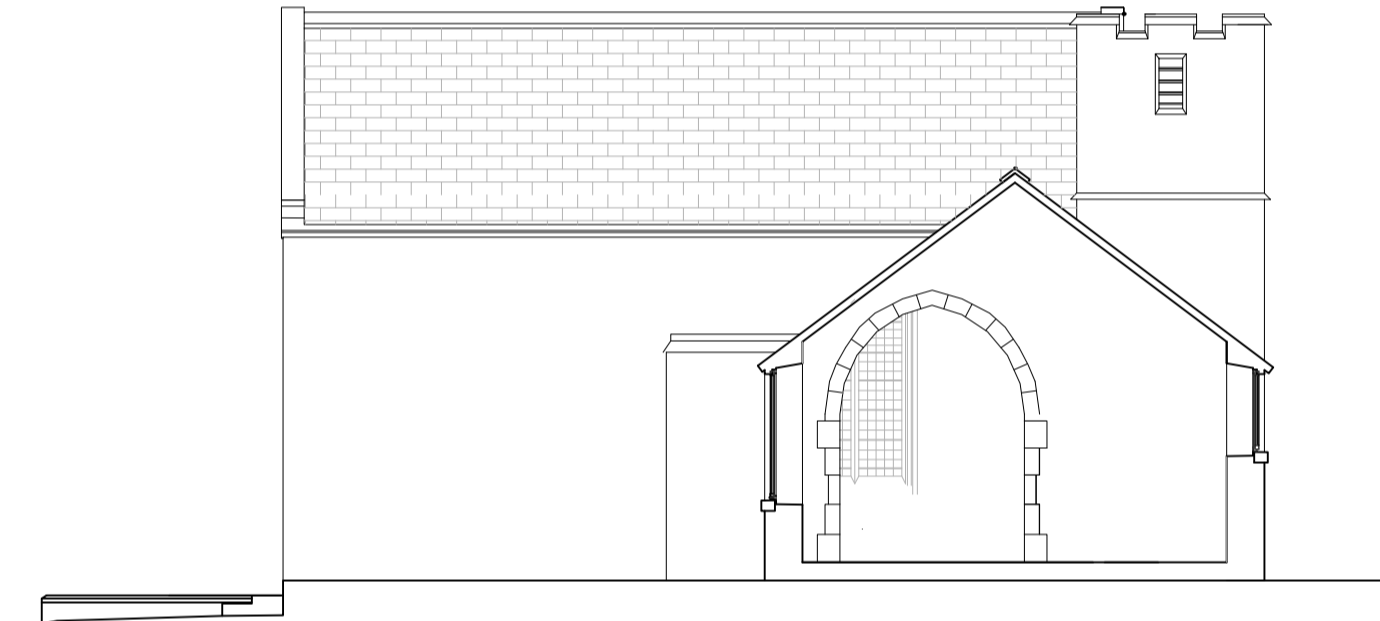

SECTION

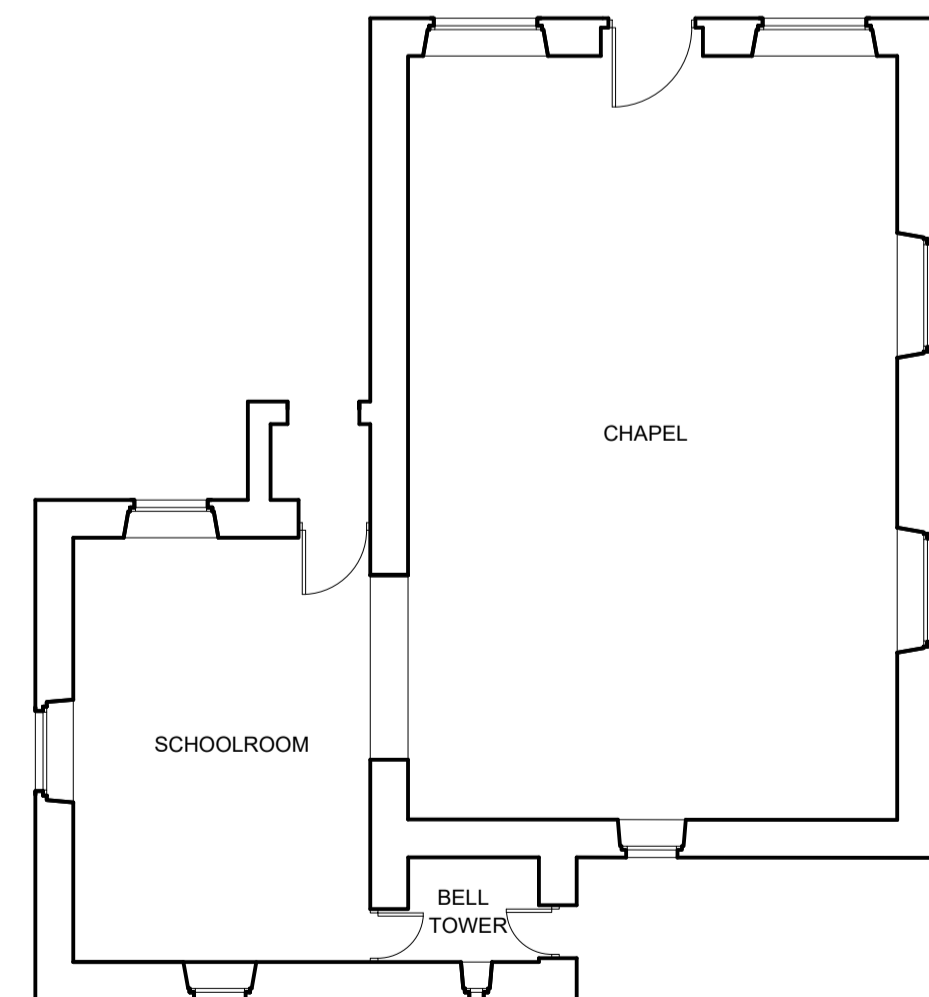

GROUND FLOOR PLAN

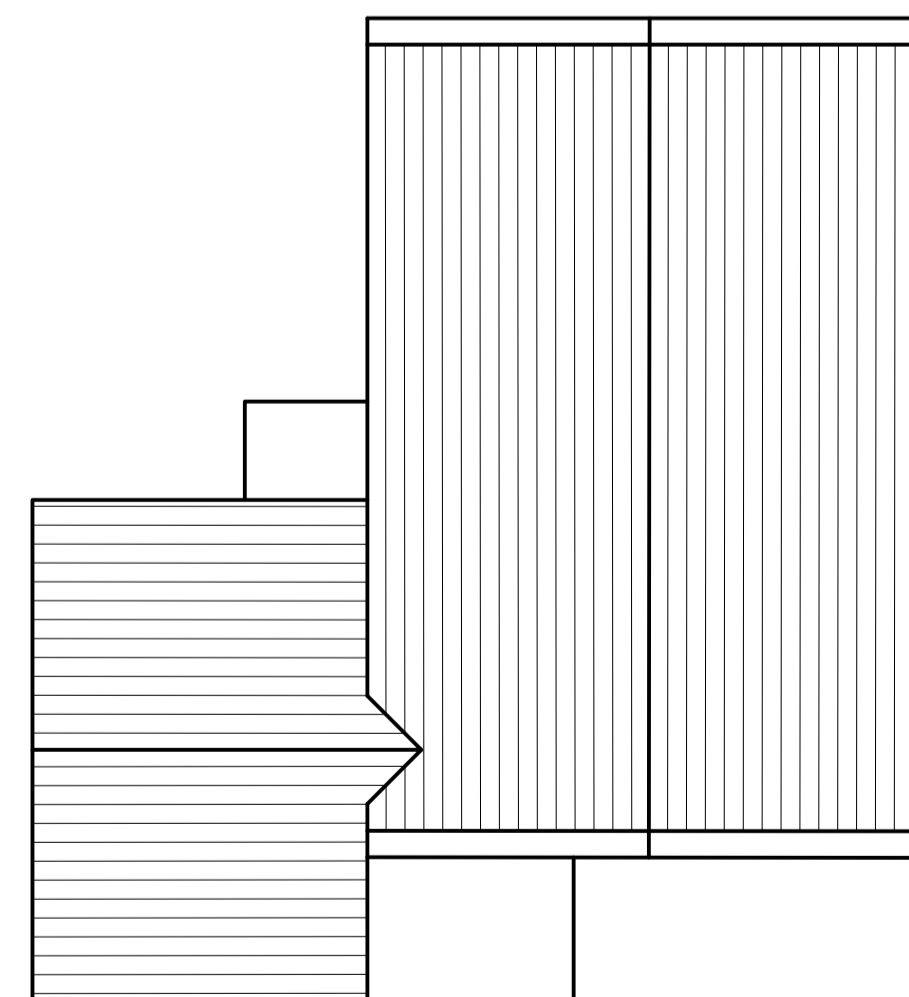

ROOF PLAN

NYMNP
05/07/2018

REVISIONS



The Plan Shop Architects
 Landscape & Interior Designers
 The Assembly Rooms 29 Market Place
 Bedale North Yorkshire DL8 1ED


CLIENT
 MR C STAMP

JOB
 CONVERSION OF METHODIST CHAPEL
 TO FORM HOLIDAY ACCOMMODATION
 CHOP GATE


DRAWING TITLE
 EXISTING PLANS AND SECTIONS

SCALE 1:100	DRAWN
DATE JUNE 2018	CHECKED
DRAWING NUMBER NYM/5123/01	REVISION


Do not scale from this drawing.
 All dimensions to be checked on site.
 Any discrepancies to be reported to the Architect.
 Copyright All rights reserved. No part of this drawing
 may be reproduced or transmitted in any form without
 permission in writing from The Plan Shop Architects

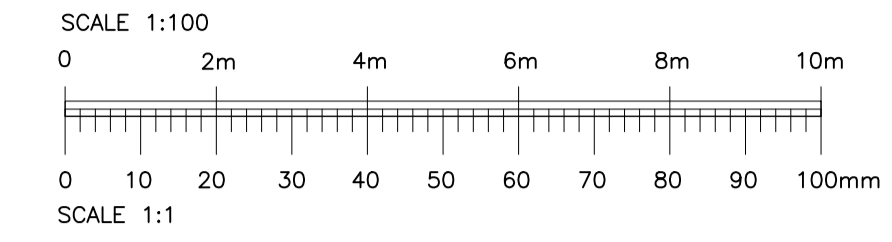


NORTH

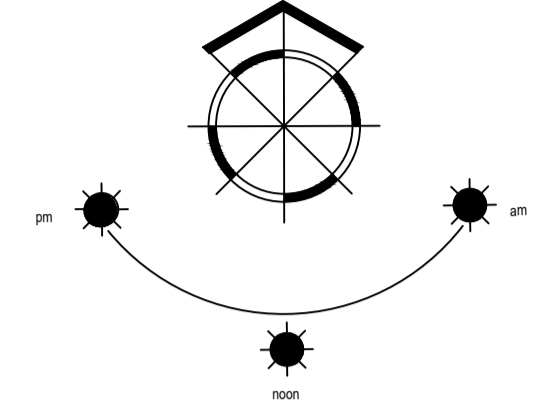


FRONT ELEVATION

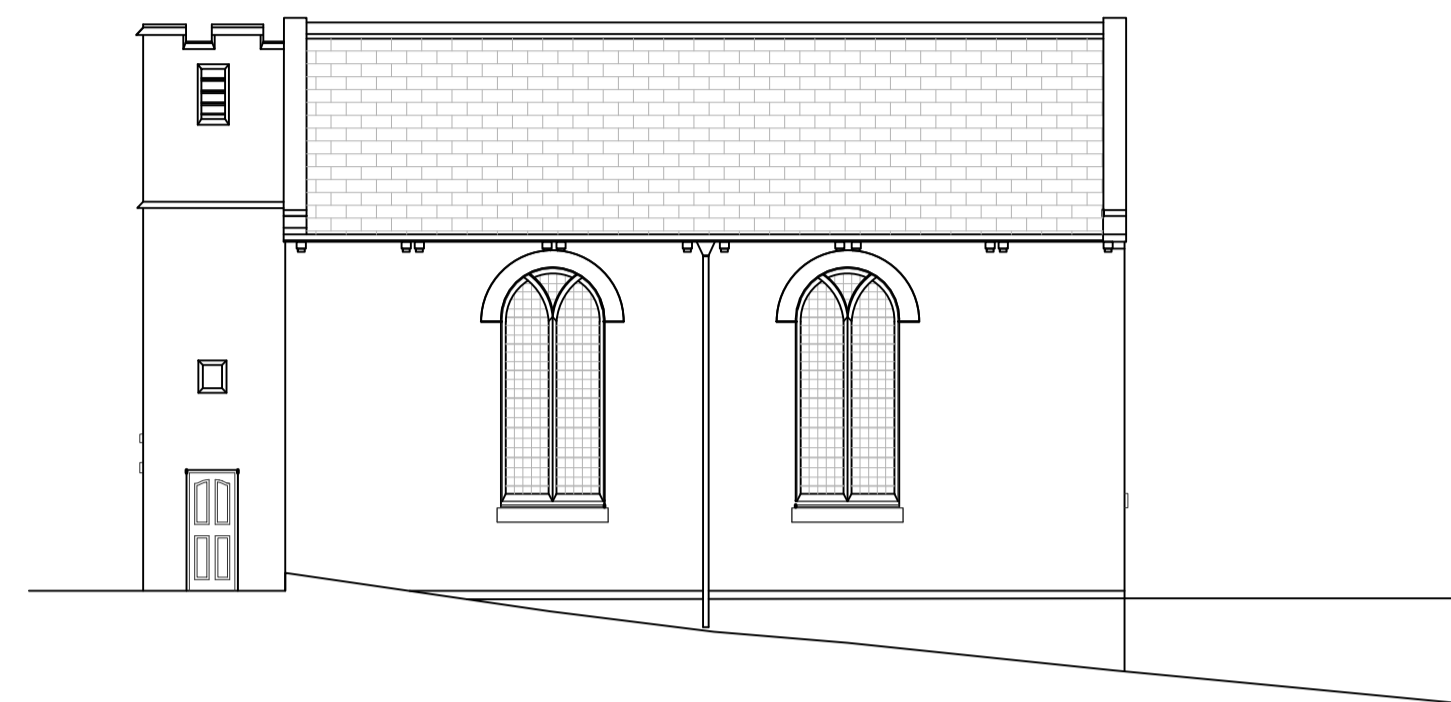


SIDE ELEVATION

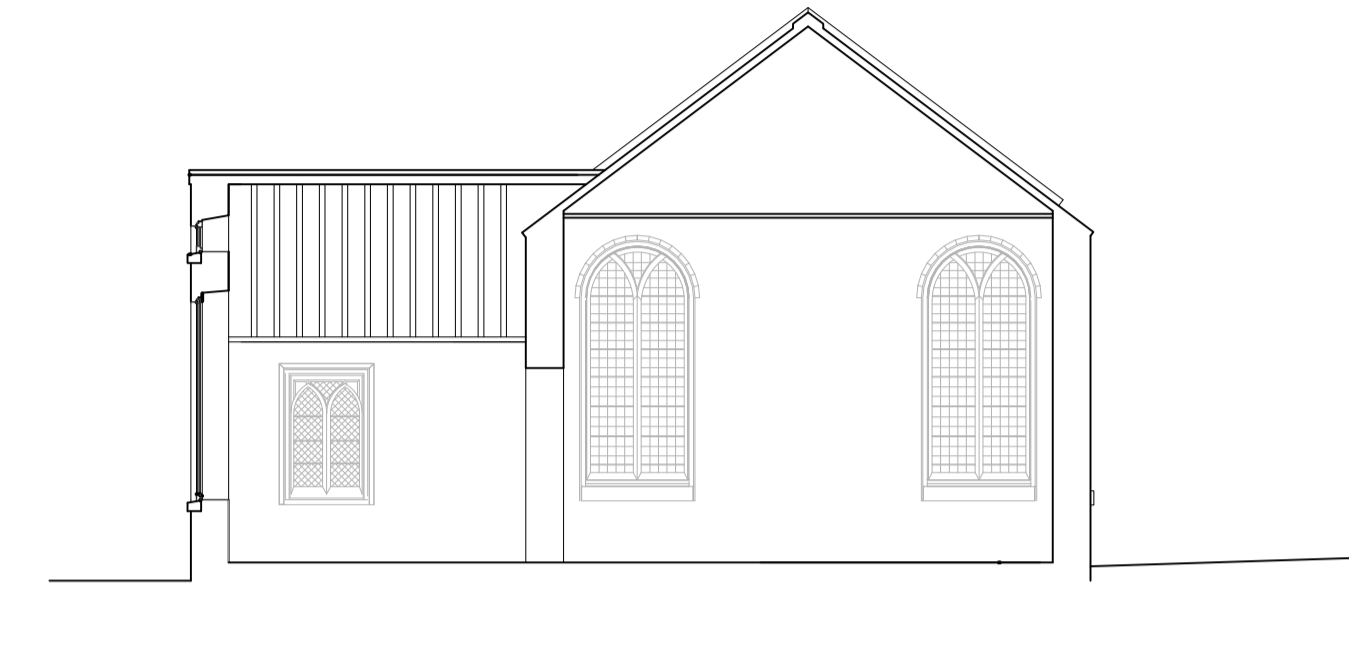


SECTION

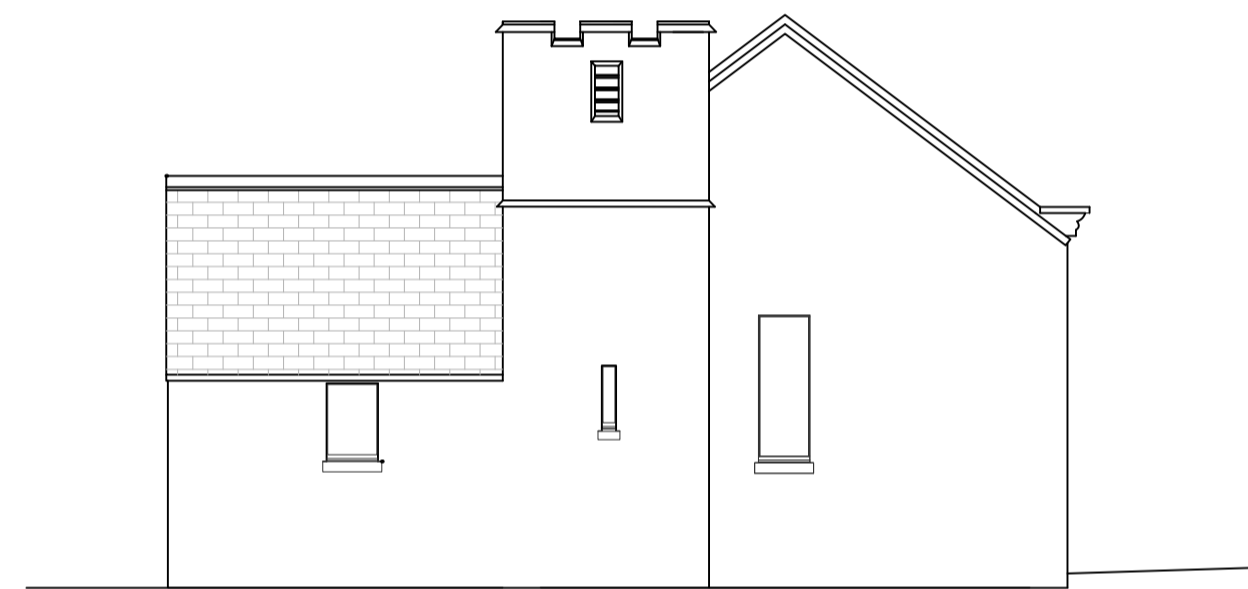

REAR ELEVATION

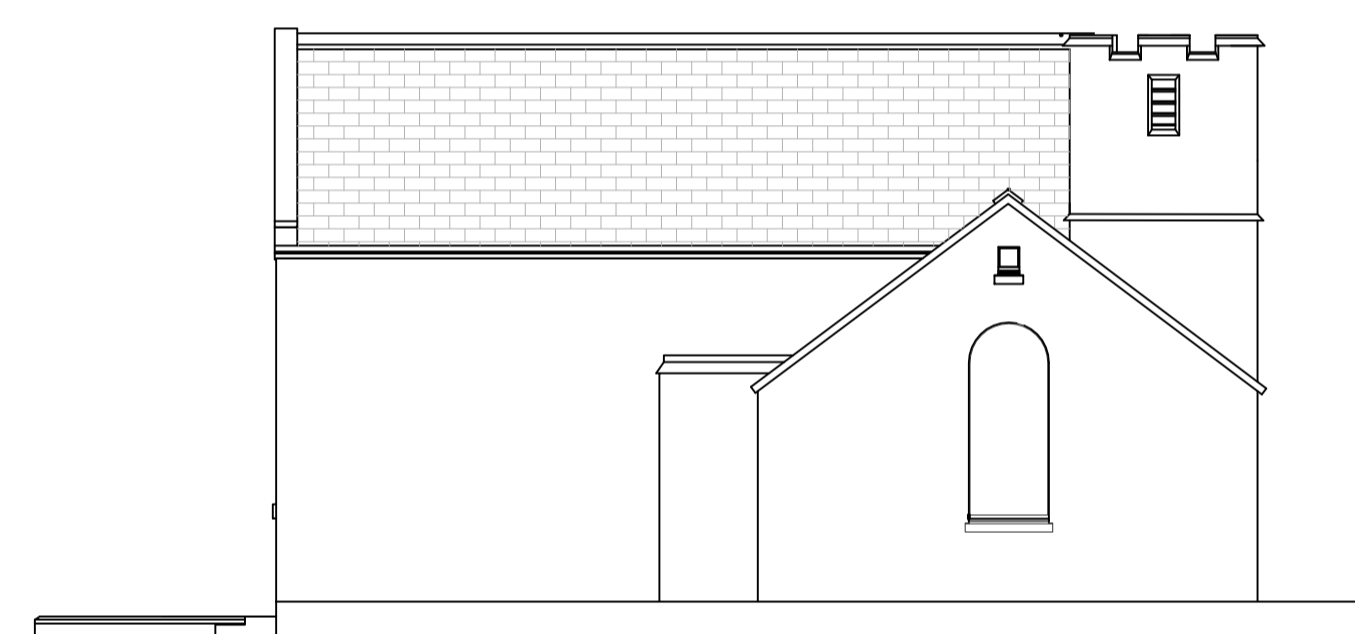


SIDE ELEVATION

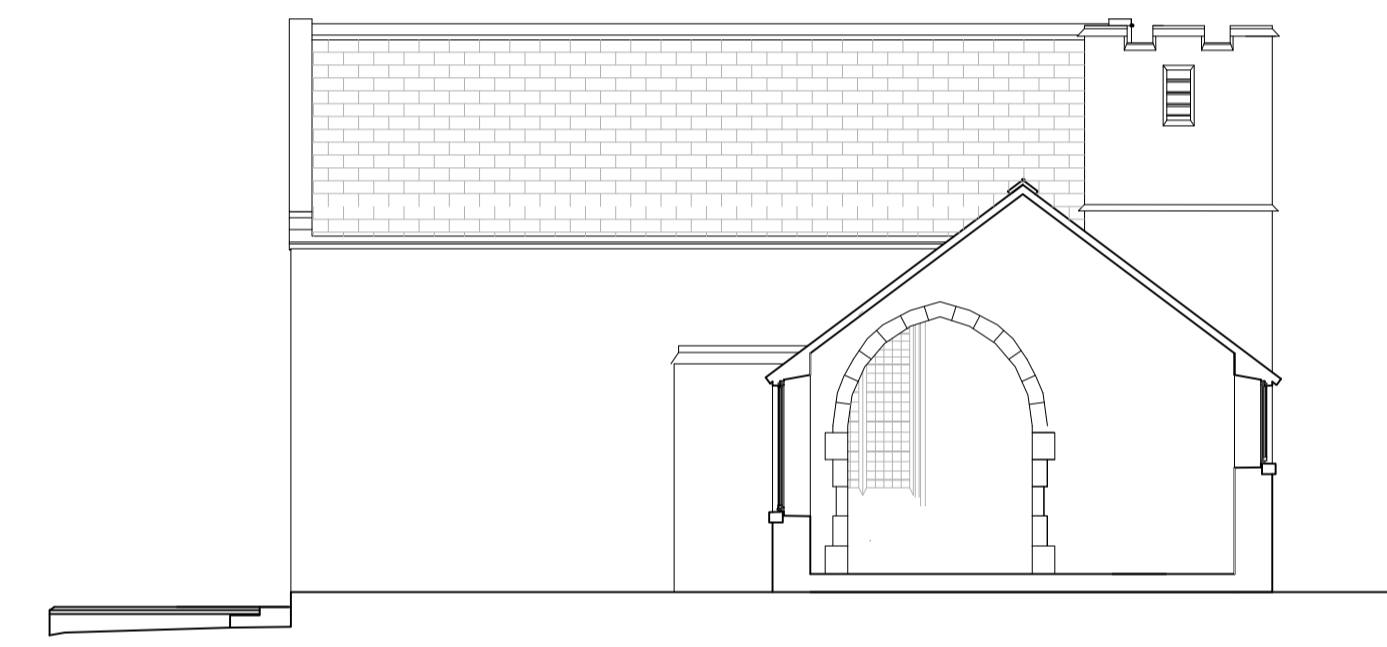


SECTION

NYMNP
 05/07/2018

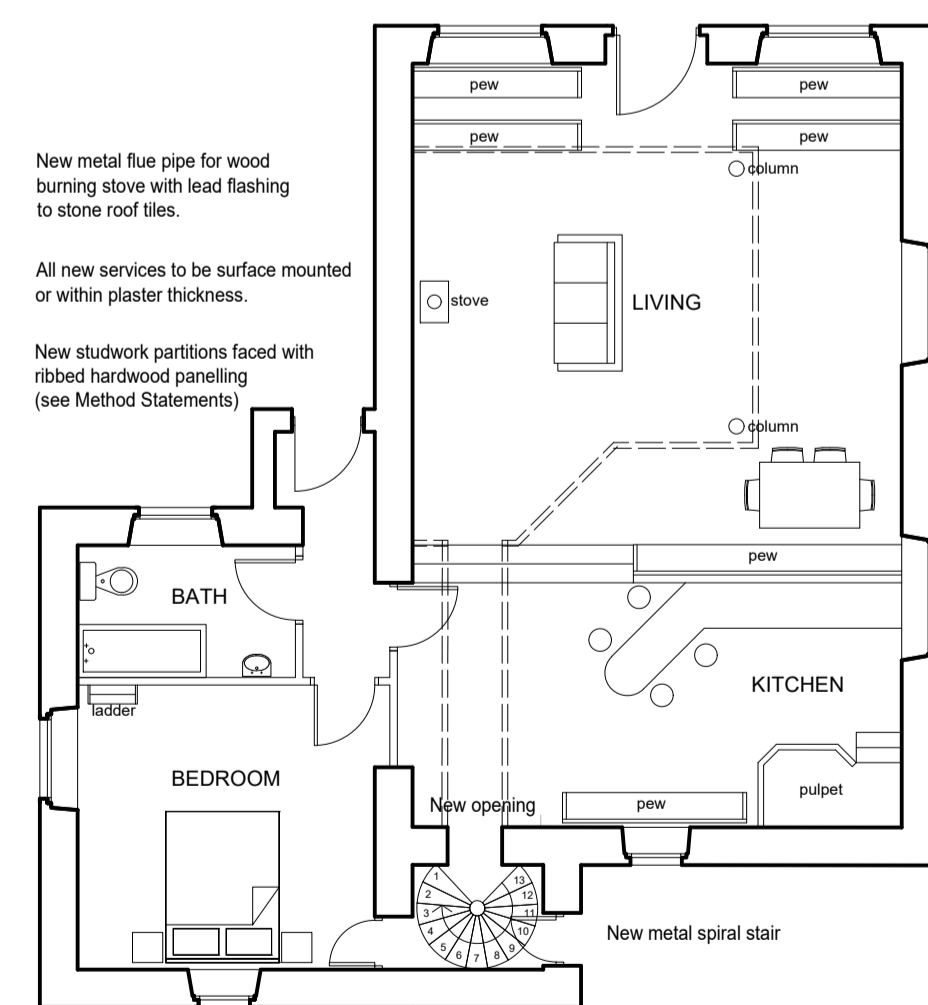


GROUND FLOOR PLAN

- Existing pews retained.
- Steel columns supporting first floor.
- First floor structure comprising hardwood boards on timber joists (see Method Statements).
- Defective pointing replaced with lime mortar (see Method Statement).
- Defective plasterwork replaced with lime plaster (see Method Statement).
- All existing windows to be retained and repaired as necessary.
- Existing pulpet and pews repositioned.

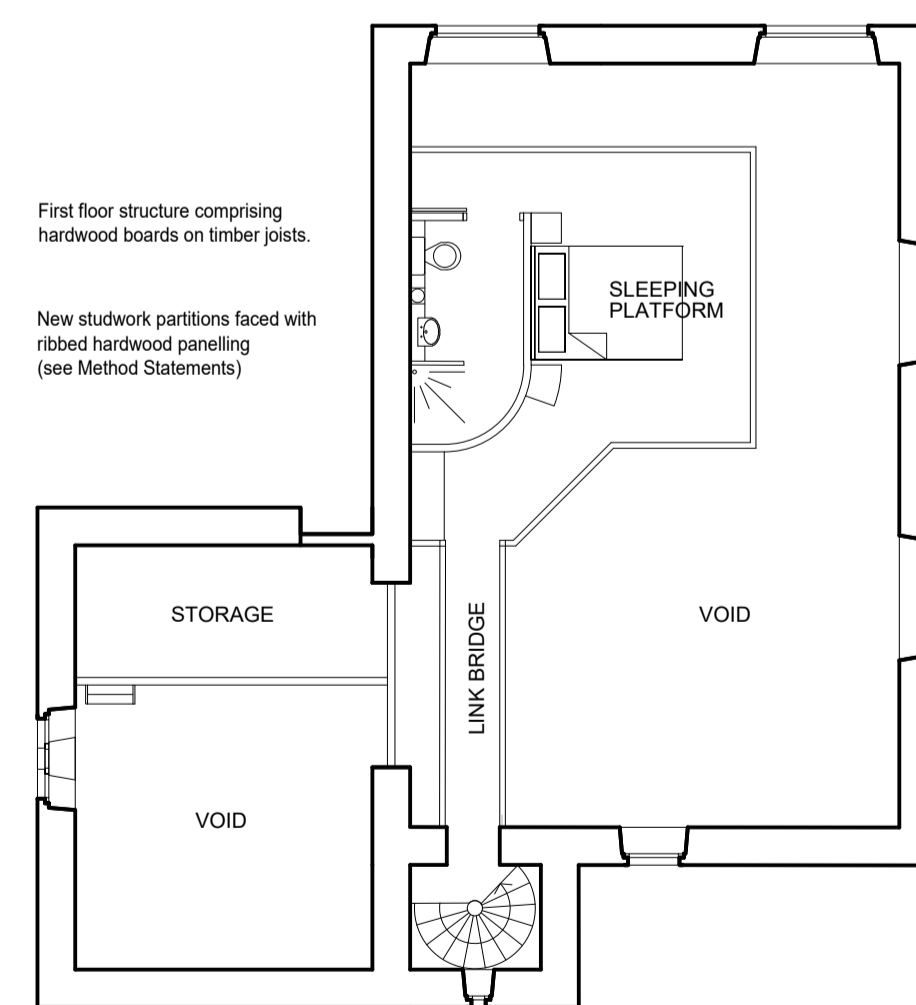

FIRST FLOOR PLAN

- First floor structure comprising hardwood boards on timber joists.
- New studwork partitions faced with ribbed hardwood panelling (see Method Statements)

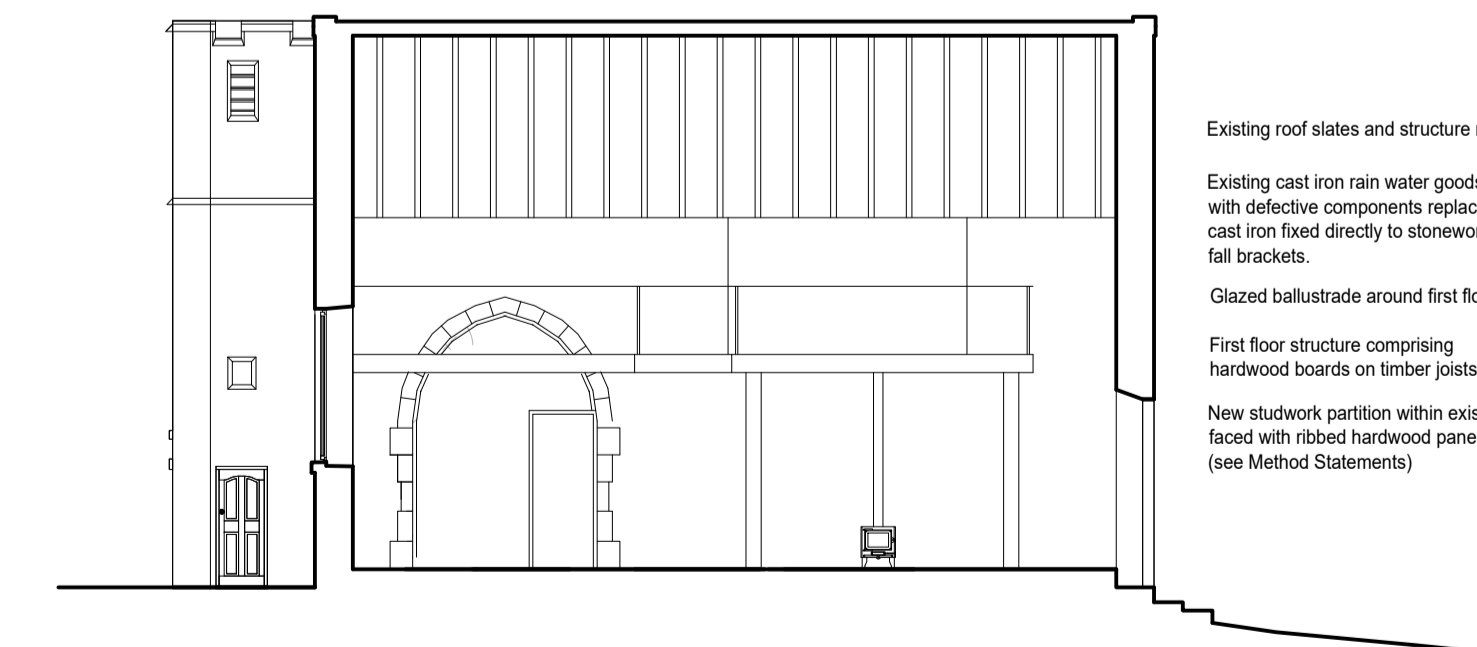

LONGITUDINAL SECTION

- Existing roof slates and structure retained.
- Existing cast iron rain water goods to be retained with defective components replaced with black cast iron fixed directly to stonework with rise and fall brackets.
- Glazed balustrade around first floor platform.
- First floor structure comprising hardwood boards on timber joists.
- New studwork partition within existing archway faced with ribbed hardwood panelling (see Method Statements)

REVISIONS



The Plan Shop Architects
 Landscape & Interior Designers
 The Assembly Rooms 29 Market Place
 Bedale North Yorkshire DL8 1ED

CLIENT
 MR C STAMP

JOB
 CONVERSION OF METHODIST CHAPEL
 TO FORM HOLIDAY ACCOMMODATION
 CHOP GATE

DRAWING TITLE
 PROPOSED PLANS AND ELEVATIONS

SCALE 1:50	DRAWN
DATE JUNE 2018	CHECKED
DRAWING NUMBER NYM/5123/02	REVISION