

**Green End Farm
Green End
Goathland
North Yorkshire
YO22 5LQ**

NYMNP

15/08/2018

**SITE LOCATION PLAN
AREA 36 HA
SCALE 1:2500 on A3
CENTRE COORDINATES: 482462, 503785**




GENERAL NOTES:
 THIS DRAWING IS THE COPYRIGHT OF THE ARCHITECT.
 DO NOT SCALE AND REFER ONLY TO FIGURED DIMENSIONS.
 CONTRACTOR TO VERIFY ALL CONDITIONS AND DIMENSIONS
 BY ON SITE INSPECTION. NOTIFY ARCHITECT IMMEDIATELY
 OF ANY DISCREPANCIES.
 THESE DRAWINGS ARE TO BE READ IN CONJUNCTION WITH
 THE MECHANICAL CONSULTANTS STRUCTURAL ENGINEERS
 DRAWINGS AND THE TENDER DOCUMENTS.



MAIN HOUSE
 EXISTING FRONT (SOUTH) ELEVATION

NYMNPA
15/08/2018

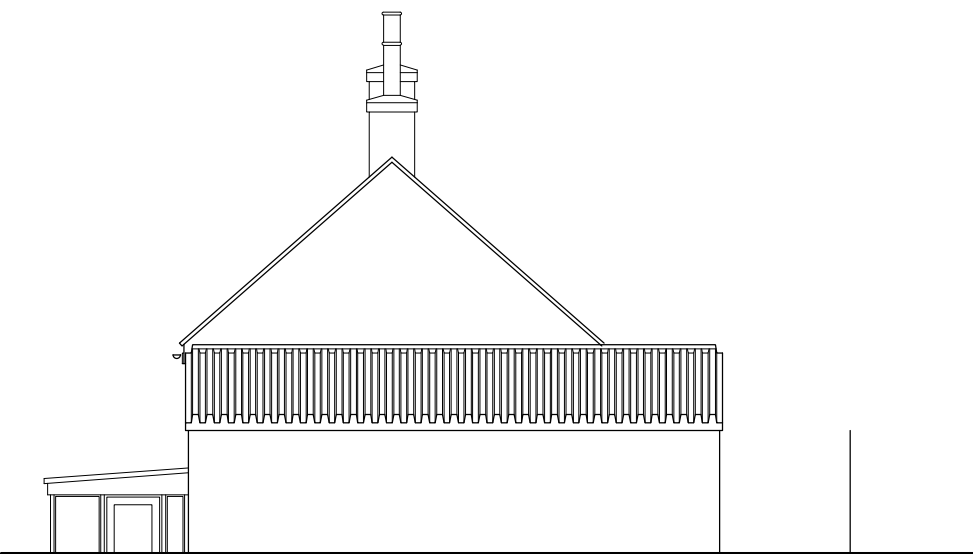

MAIN HOUSE
 EXISTING END (EAST) ELEVATION

rogerson
 LIMITED

The Old Post Office
 Stonegrave
 North Yorkshire
 YO62 4LJ


PROJECT
 GREEN END FARM
 GREEN END, GOATHLAND
 NORTH YORKSHIRE YO22

DRAWING
 MAIN HOUSE
 EXISTING FRONT & EAST SIDE
 ELEVATIONS

SCALE DATE
 1:100 JULY 2018

DRAWING NO REVISION
 GEF/S.200

GENERAL NOTES
 THIS DRAWING IS THE COPYRIGHT OF THE ARCHITECT.
 YOU NOT SCALE AND REFER ONLY TO DIMENSIONS
 CONTRACTOR TO VERIFY ALL COMPONENTS AND DIMENSIONS
 BY ON SITE INSPECTION. NOTIFY ARCHITECT IMMEDIATELY
 IF ANY DISCREPANCIES ARE FOUND.
 THE DRAWING IS TO BE USED IN CONJUNCTION WITH
 THE MECHANICAL CONSULTANT'S ARCHITECTURAL ENGINEERS
 DRAWINGS AND THE OTHER DRAWINGS.

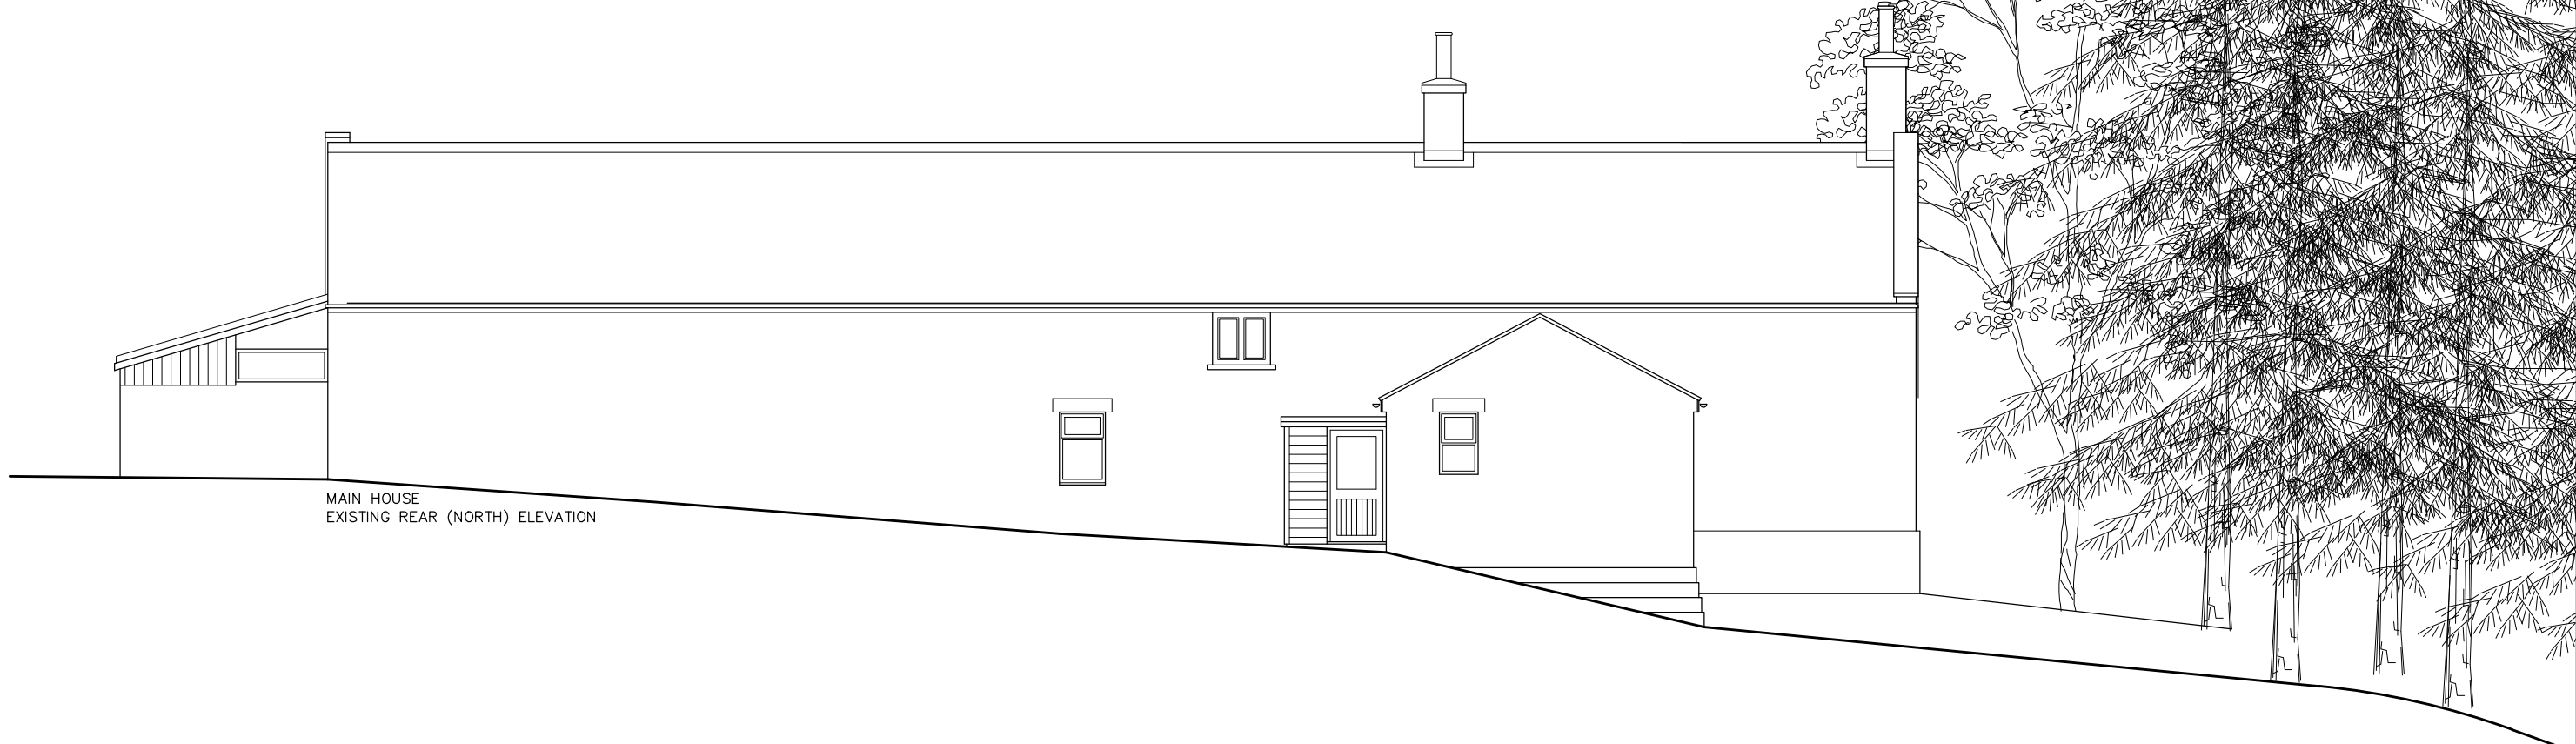

MAIN HOUSE
 EXISTING REAR (NORTH) ELEVATION



MAIN HOUSE
 EXISTING END (WEST) ELEVATION

NYMNPA
 15/08/2018

rogerson
 LIMITED

The Old Post Office
 Stonegrave
 North Yorkshire
 YO62 4LJ

PROJECT
 GREEN END FARM
 GREEN END, GOATHLAND
 NORTH YORKSHIRE YO22

DRAWING
 MAIN HOUSE
 EXISTING REAR & WEST SIDE
 ELEVATIONS

SCALE _____ DATE
 1:100 JULY 2018

DRAWING NO _____ REVISION
 GEF/S.201

GENERAL NOTES:
 THIS DRAWING IS THE COPYRIGHT OF THE ARCHITECT. DO NOT SCALE AND REFER ONLY TO FIGURED DIMENSIONS. CONTRACTOR TO VERIFY ALL CONDITIONS AND DIMENSIONS BY ON SITE INSPECTION. NOTIFY ARCHITECT IMMEDIATELY OF ANY DISCREPANCIES.
 THESE DRAWINGS ARE TO BE READ IN CONJUNCTION WITH THE MECHANICAL CONSULTANTS STRUCTURAL ENGINEERS DRAWINGS AND THE TENDER DOCUMENTS.

BLACK CAST IRON EFFECT RAINWATER GOODS TO HOUSE AND EASTERN BARN CONVERSION

PAINT FINISHED TIMBER FRAMED WINDOWS TO EXISTING FARMHOUSE

CANTILEVERED GLASS CANOPY OVER FRONT DOOR

SOLAR THERMAL PANEL ROOF AND FIRST FLOOR WALL CLADDING, TO SOUTH SIDE OF WESTERN EXTENSION ONLY

POWDER COATED STEEL U-CHANNEL TO DEMARCAT E FIRST FLOOR

POWDER COATED ALUMINIUM FRAMED WINDOWS TO EASTERN BARN CONVERSION

EXISTING STONE RIDGE AND CLAY PANTILES RETAINED

STONE RIDGE AND CLAY PANTILES TO EAST END STORE (TO REPLACE EXISTING STEEL ROOF)

ALL EXISTING STONE EXTERNAL WALLS RETAINED AND REPOINTED IN LIME

MAIN HOUSE
 PROPOSED FRONT (SOUTH) ELEVATION


EXPOSED STEEL FRAME TO UNDERCROFT

HORIZONTAL OAK CLADDING TO EXTERNAL WALLS OF WESTERN EXTENSION

POWDER COATED ALUMINIUM FRAMED WINDOWS TO EXTENSION

OAK FRONT DOOR

NYMNPA
15/08/2018

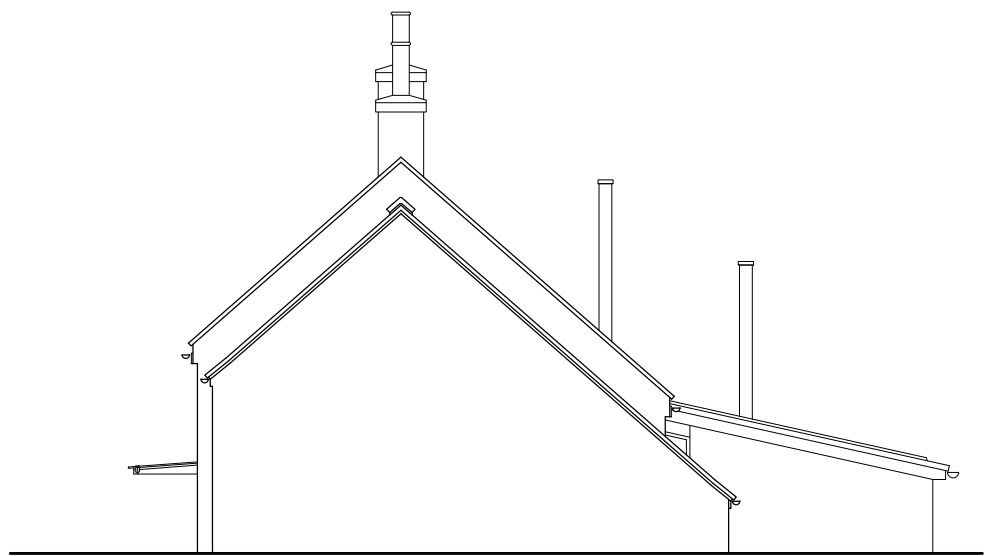

MAIN HOUSE
 PROPOSED END (EAST) ELEVATION

rogerson
 LIMITED

The Old Post Office
 Stonegrave
 North Yorkshire
 YO62 4LJ

PROJECT
 GREEN END FARM
 GREEN END, GOATHLAND
 NORTH YORKSHIRE YO22

DRAWING
 MAIN HOUSE
 PROPOSED FRONT & EAST SIDE
 ELEVATIONS

SCALE 1:100 DATE JULY 2018

DRAWING NO GEF/PP.200 REVISION

GENERAL NOTES:
 THIS DRAWING IS THE COPYRIGHT OF THE ARCHITECT. DO NOT SCALE AND REFER ONLY TO FIGURED DIMENSIONS. CONTRACTOR TO VERIFY ALL CONDITIONS AND DIMENSIONS BY ON SITE INSPECTION. NOTIFY ARCHITECT IMMEDIATELY OF ANY DISCREPANCIES.
 THESE DRAWINGS ARE TO BE READ IN CONJUNCTION WITH THE MECHANICAL CONSULTANTS STRUCTURAL ENGINEERS DRAWINGS AND THE TENDER DOCUMENTS.

NYMNP
 15/08/2018

PATENT GLAZED ROOFLIGHTS SET INTO ROOF PLANE

LOW PROFILE, CONSERVATION STYLE ROOFLIGHTS

MAIN HOUSE
 PROPOSED REAR (NORTH) ELEVATION

EXISTING STONE BUILT NORTH WING RETAINED, WITH NEW ROOF FORM, CLAD IN ZINC AS CONTINUATION OF NEW WESTERN EXTENSION ROOF

ZINC RAINWATER GOODS TO WESTERN EXTENSION

ZINC CLAD ROOFS TO NORTH SIDE OF WESTERN EXTENSION

STAINLESS STEEL CHIMNEY FLUES TO NEW STOVES

STAINLESS STEEL HANDRAIL & GLASS BALUSTRADE PANELS TO NORTH SIDE CANTILEVERED GROUND FLOOR TERRACE

HORIZONTAL ZINC CLADDING TO FIRST FLOOR OF WESTERN EXTENSION

CANTILEVERED GLASS CANOPY OVER FRONT DOOR

POWDER COATED ALUMINIUM WINDOWS TO WESTERN EXTENSION

HORIZONTAL OAK CLADDING TO GROUND FLOOR OF WESTERN EXTENSION

GLASS BALUSTRADE TO ENTRANCE DOOR PLATFORM

EXPOSED STEEL FRAME TO UNDERCROFT

MAIN HOUSE
 PROPOSED END (WEST) ELEVATION



The Old Post Office
 Stonegrave
 North Yorkshire
 YO62 4LJ

PROJECT
 GREEN END FARM
 GREEN END, GOATLAND
 NORTH YORKSHIRE YO22


DRAWING
 MAIN HOUSE
 PROPOSED REAR & WEST SIDE
 ELEVATIONS

SCALE 1:100 DATE JULY 2018


DRAWING NO. GEF/PP.201 REVISION

NYMNPA
15/08/2018


GENERAL NOTES:
THIS DRAWING IS THE COPYRIGHT OF THE ARCHITECT. DO NOT SCALE AND REFER ONLY TO FIGURED DIMENSIONS. CONTRACTOR TO VERIFY ALL CONDITIONS AND DIMENSIONS BY ON SITE INSPECTION. NOTIFY ARCHITECT IMMEDIATELY OF ANY DISCREPANCIES. THESE DRAWINGS ARE TO BE READ IN CONJUNCTION WITH THE MECHANICAL CONSULTANTS STRUCTURAL ENGINEERS DRAWINGS AND THE TENDER DOCUMENTS.

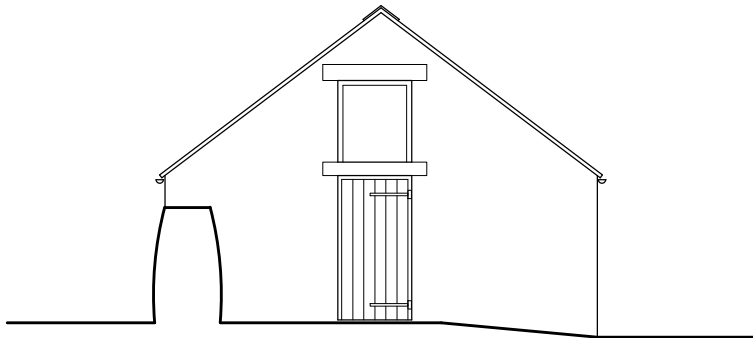


BARN RANGE 1
EXISTING END (SOUTH) ELEVATION

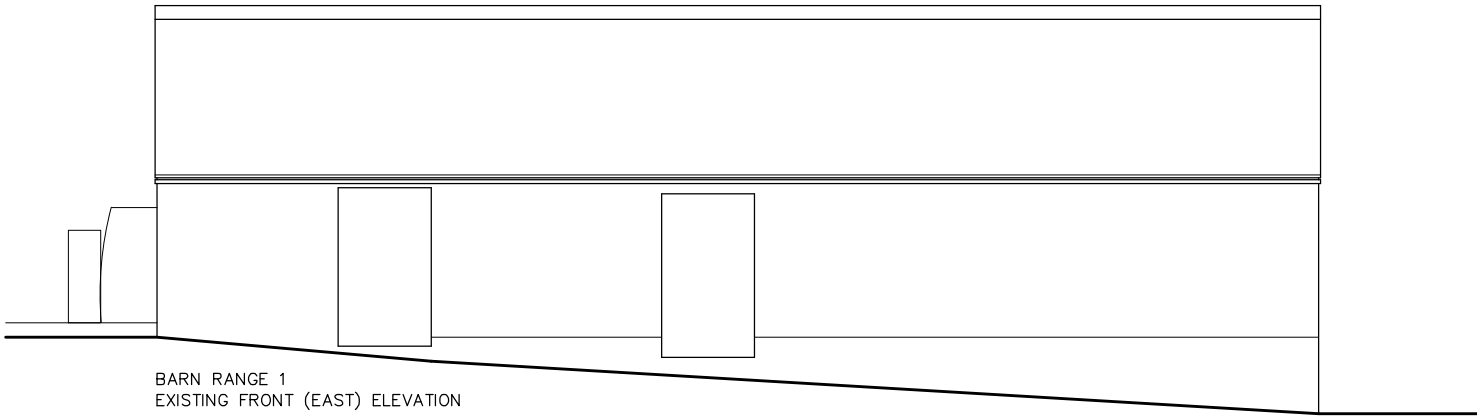

BARN RANGE 1
EXISTING FRONT (EAST) ELEVATION

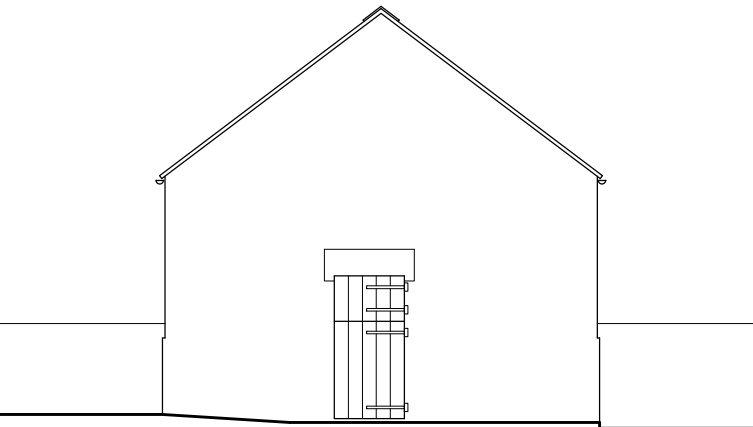

BARN RANGE 1
EXISTING END (NORTH) ELEVATION

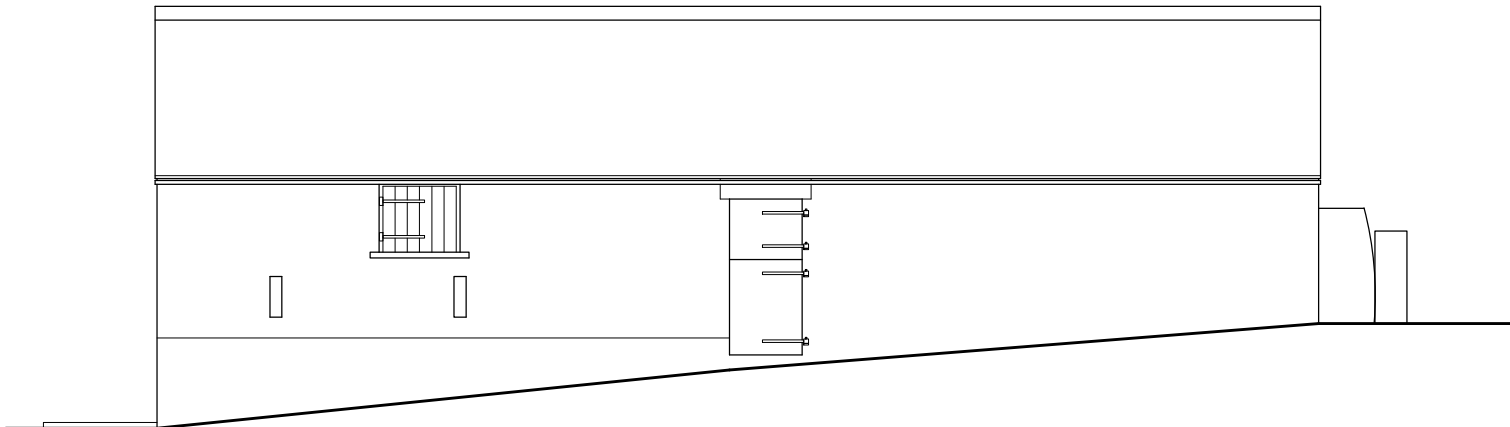

BARN RANGE 1
EXISTING REAR (WEST) ELEVATION

rogerson
LIMITED

The Old Post Office
Stonegrave
North Yorkshire
YO62 4LJ

PROJECT
GREEN END FARM
GREEN END, GOATHLAND
NORTH YORKSHIRE YO22


DRAWING
BARN RANGE 1
EXISTING ELEVATIONS

SCALE 1:100 DATE JULY 2018

DRAWING NO GEF/S.202 REVISION

NYMNP
15/08/2018

GENERAL NOTES:
THIS DRAWING IS THE COPYRIGHT OF THE ARCHITECT. DO NOT SCALE AND REFER ONLY TO FIGURED DIMENSIONS. CONTRACTOR TO VERIFY ALL CONDITIONS AND DIMENSIONS BY ON SITE INSPECTION. NOTIFY ARCHITECT IMMEDIATELY OF ANY DISCREPANCIES. THESE DRAWINGS ARE TO BE READ IN CONJUNCTION WITH THE MECHANICAL CONSULTANTS STRUCTURAL ENGINEERS DRAWINGS AND THE TENDER DOCUMENTS.

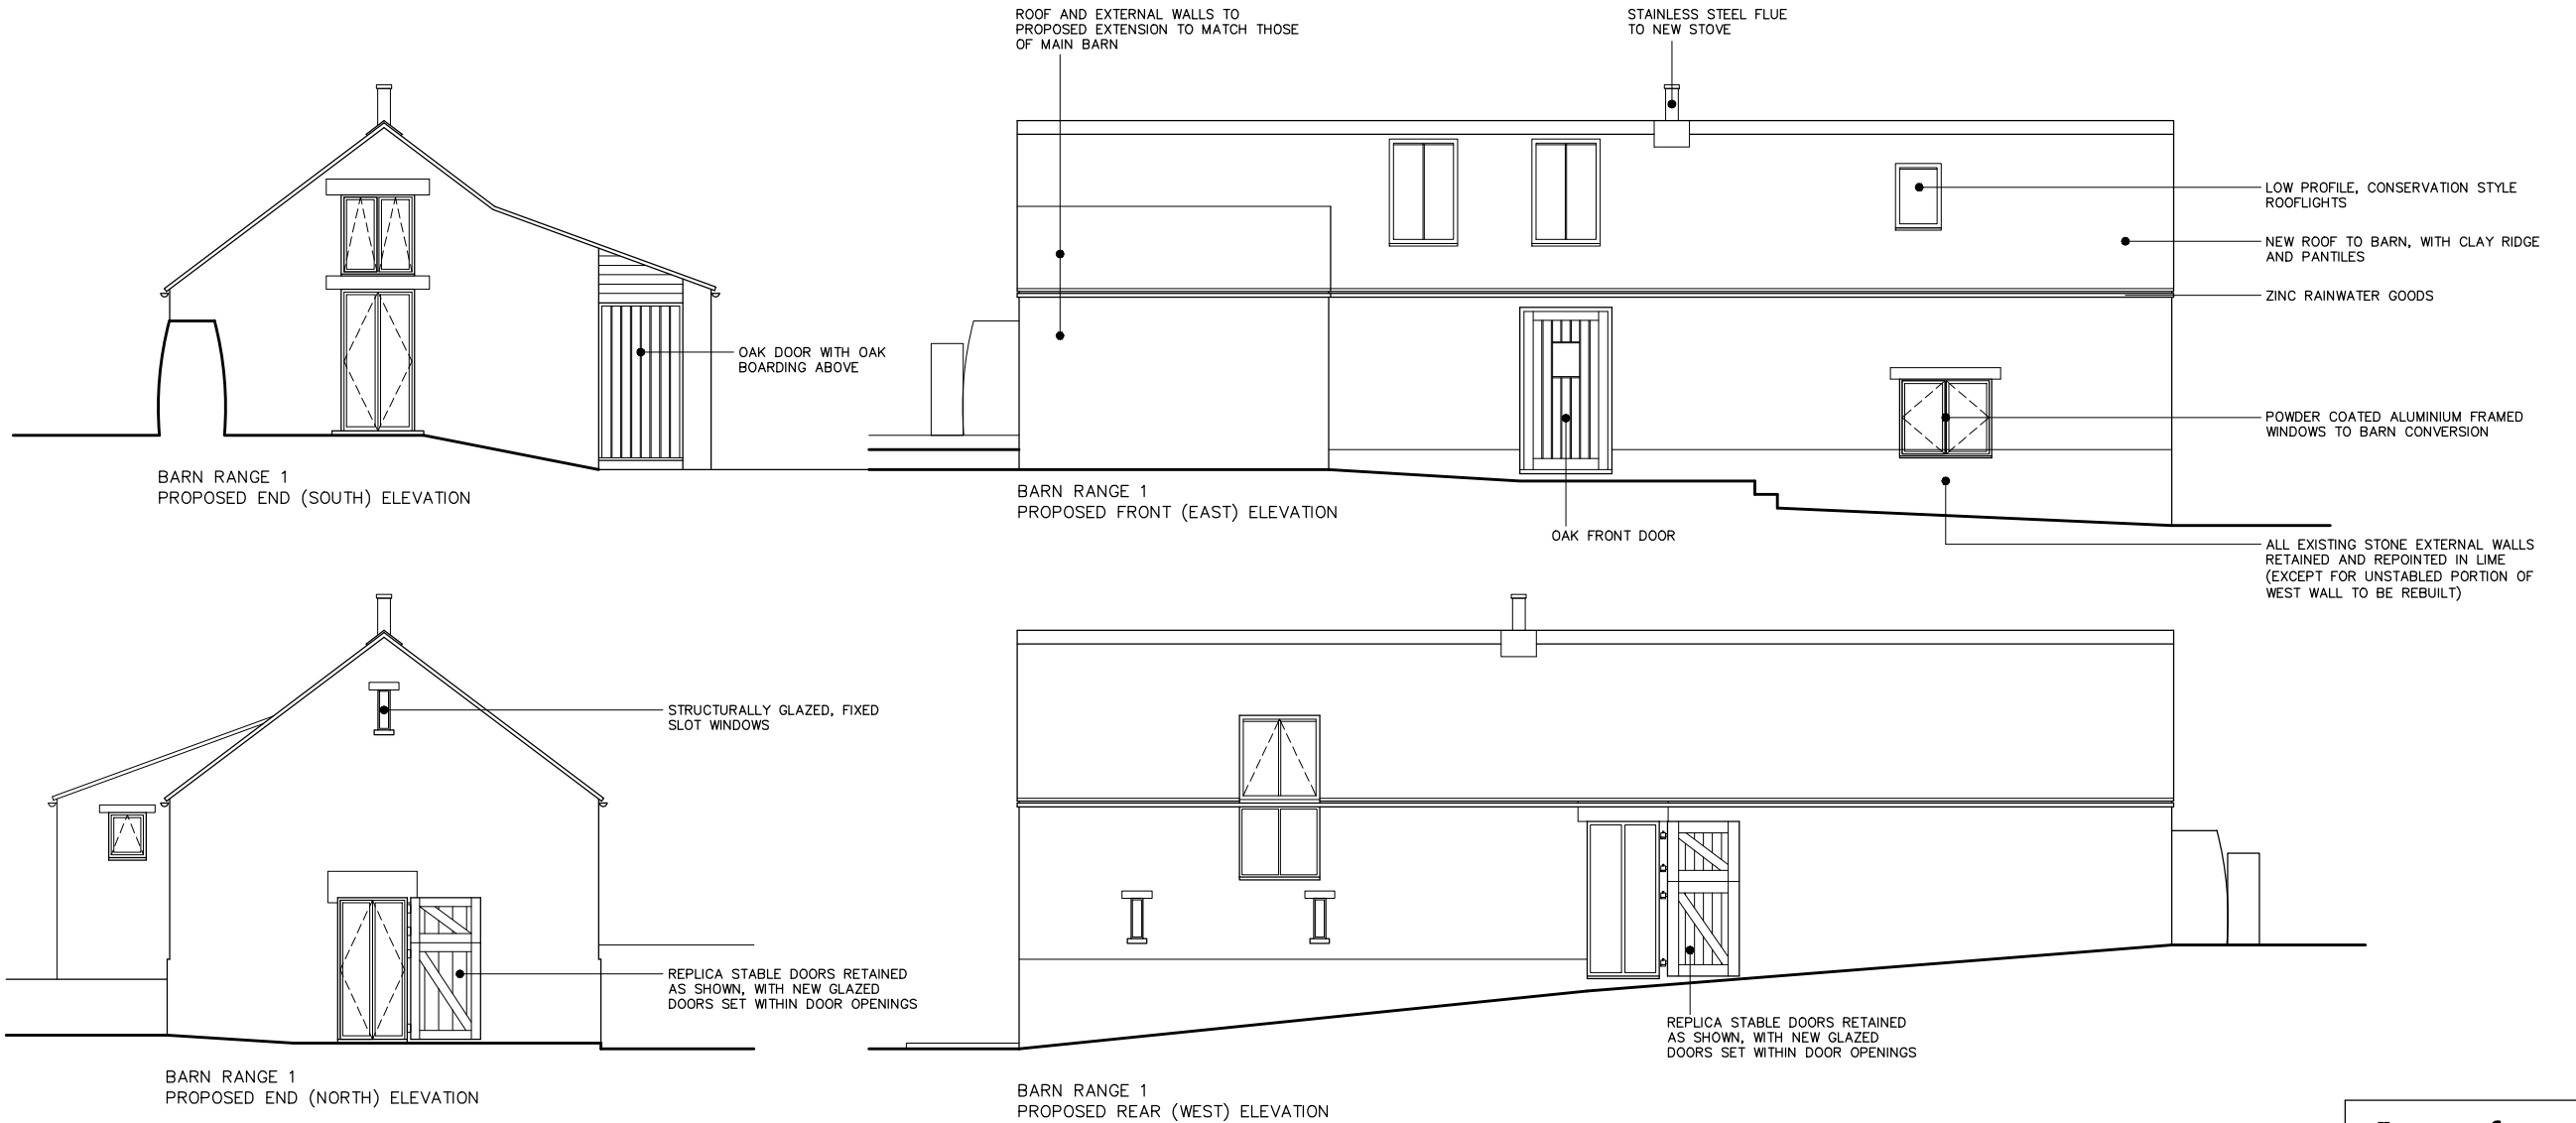

rogerson
LIMITED

The Old Post Office
Stonegrave
North Yorkshire
YO62 4LJ

PROJECT
GREEN END FARM
GREEN END, GOATHLAND
NORTH YORKSHIRE YO22


DRAWING
BARN RANGE 1
PROPOSED ELEVATIONS

SCALE 1:100 DATE JULY 2018


DRAWING NO GEF/PP.202 REVISION

NYMNP
15/08/2018


GENERAL NOTES:
THIS DRAWING IS THE COPYRIGHT OF THE ARCHITECT. DO NOT SCALE AND REFER ONLY TO FIGURED DIMENSIONS. CONTRACTOR TO VERIFY ALL CONDITIONS AND DIMENSIONS BY ON SITE INSPECTION. NOTIFY ARCHITECT IMMEDIATELY OF ANY DISCREPANCIES. THESE DRAWINGS ARE TO BE READ IN CONJUNCTION WITH THE MECHANICAL CONSULTANTS STRUCTURAL ENGINEERS DRAWINGS AND THE TENDER DOCUMENTS.

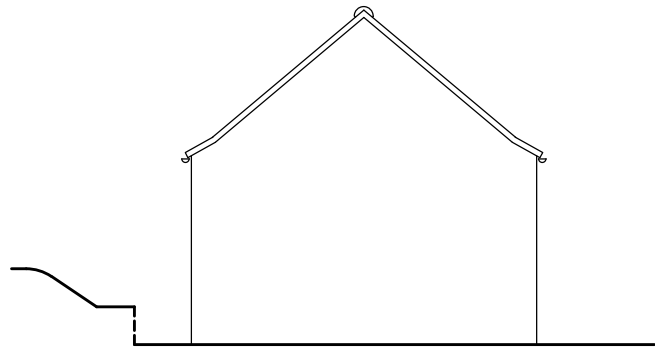


BARN RANGE 2
EXISTING END (EAST) ELEVATION

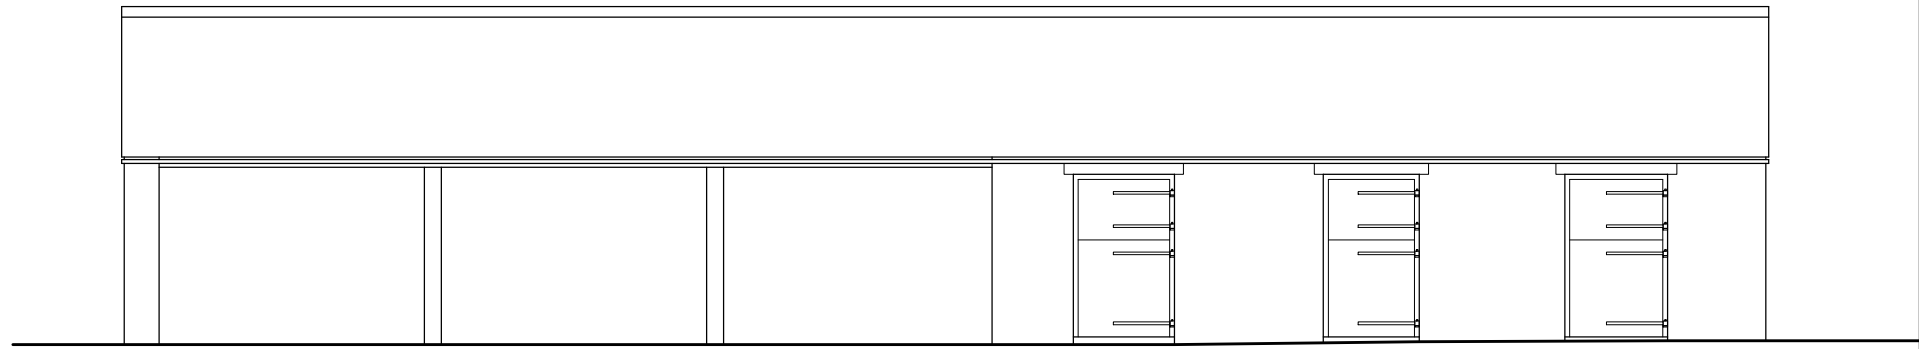

BARN RANGE 2
EXISTING FRONT (NORTH) ELEVATION

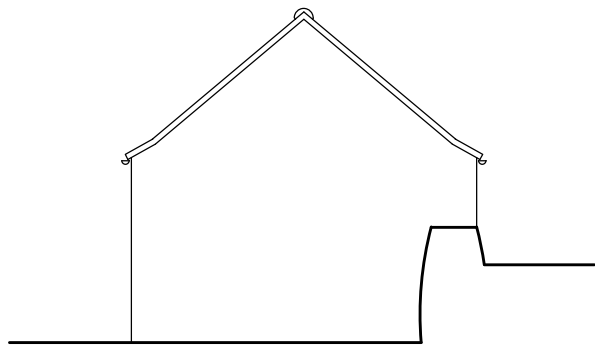

BARN RANGE 2
EXISTING END (WEST) ELEVATION

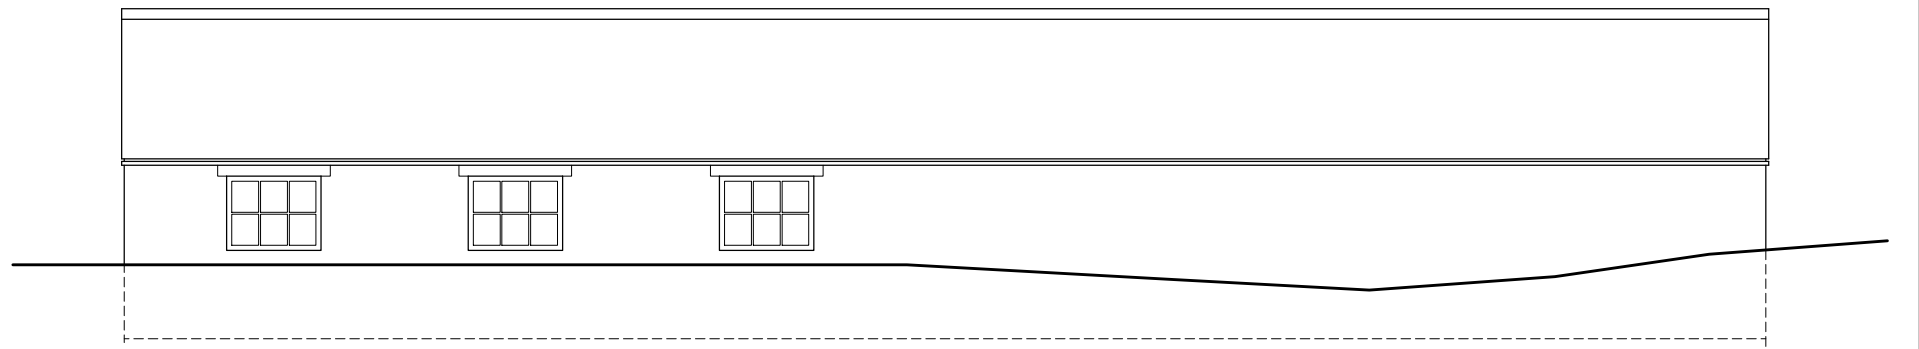

BARN RANGE 2
EXISTING REAR (SOUTH) ELEVATION

rogerson
LIMITED

The Old Post Office
Stonegrave
North Yorkshire
YO62 4LJ

PROJECT
GREEN END FARM
GREEN END, GOATHLAND
NORTH YORKSHIRE YO22





DRAWING
BARN RANGE 2
EXISTING ELEVATIONS

SCALE 1:100 DATE JULY 2018

DRAWING NO GEF/S.203 REVISION

GENERAL NOTES:
 THIS DRAWING IS THE COPYRIGHT OF THE ARCHITECT. DO NOT SCALE AND REFER ONLY TO FIGURED DIMENSIONS. CONTRACTOR TO VERIFY ALL CONDITIONS AND DIMENSIONS BY ON SITE INSPECTION. NOTIFY ARCHITECT IMMEDIATELY OF ANY DISCREPANCIES. THESE DRAWINGS ARE TO BE READ IN CONJUNCTION WITH THE MECHANICAL CONSULTANTS STRUCTURAL ENGINEERS DRAWINGS AND THE TENDER DOCUMENTS.

NYMNP
 15/08/2018

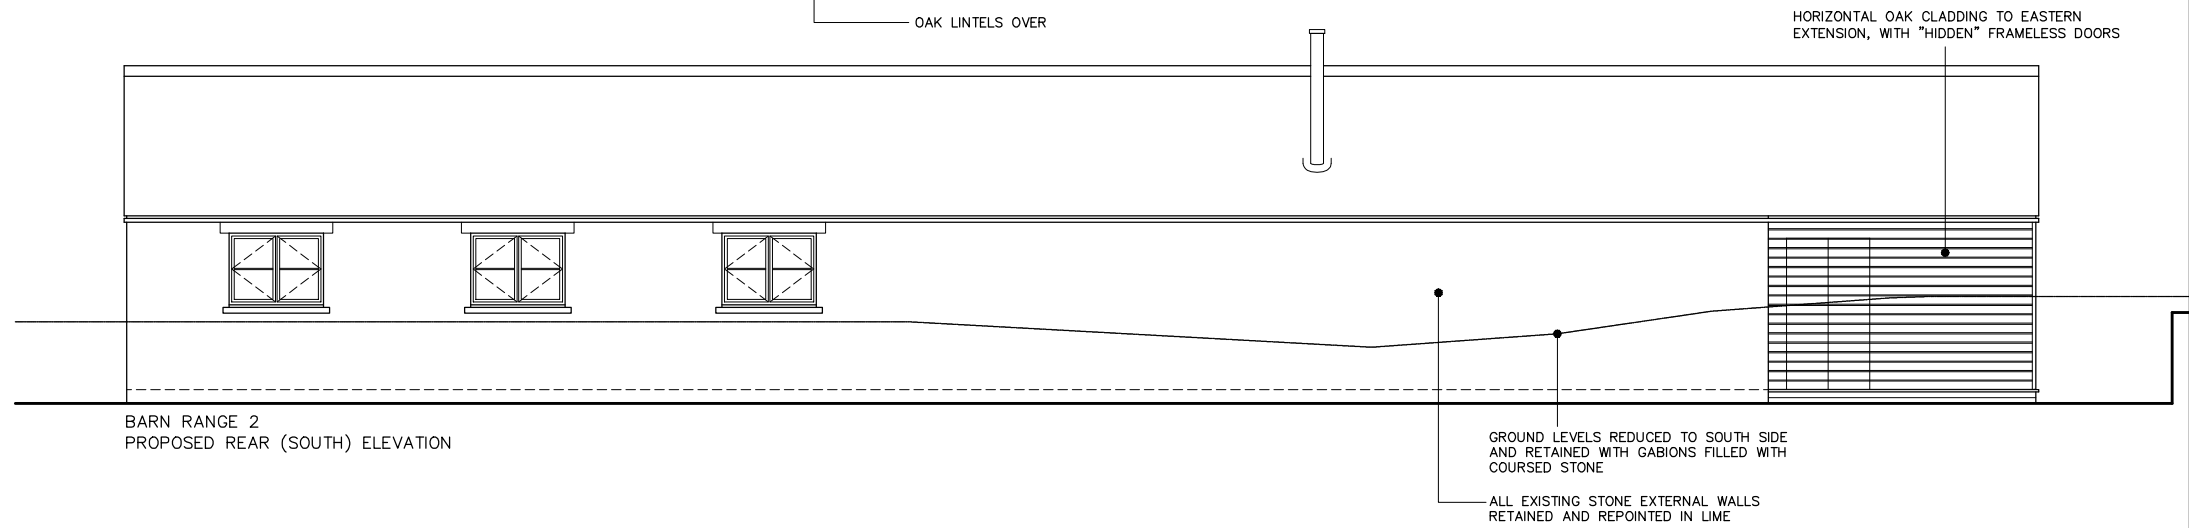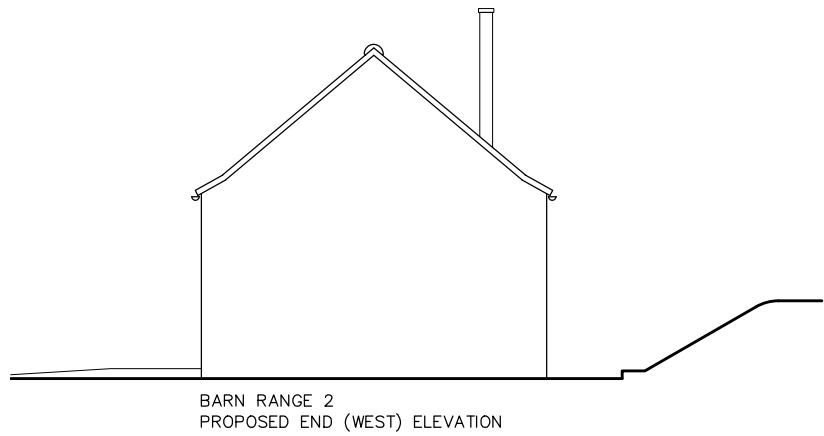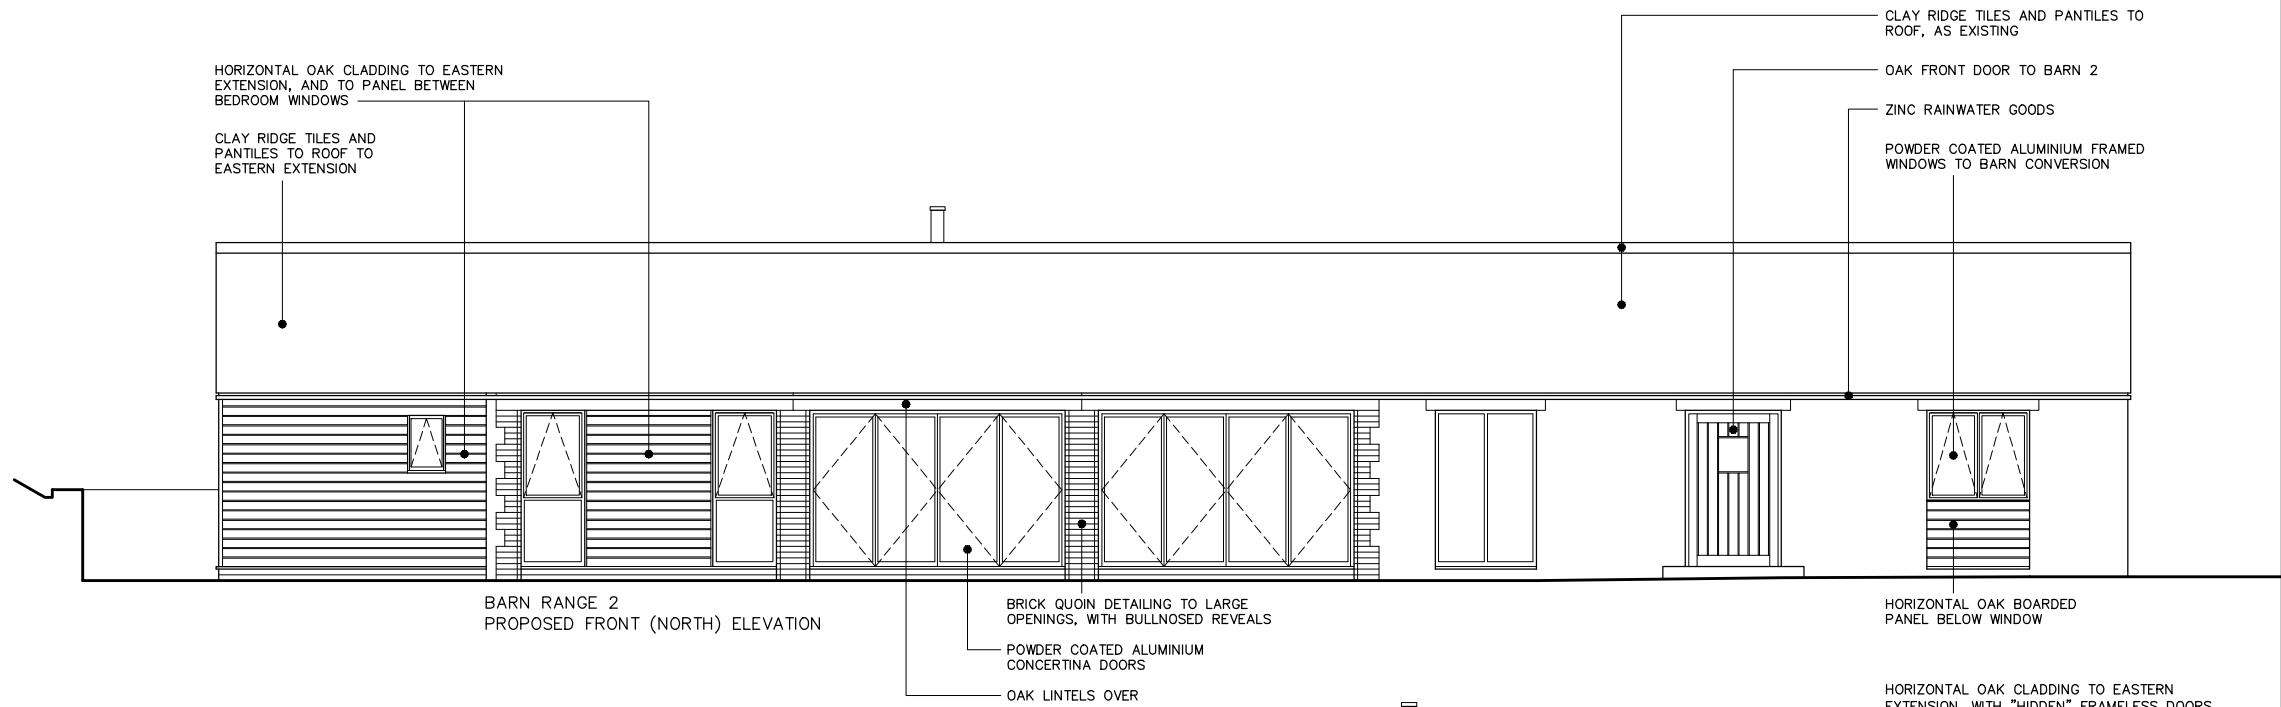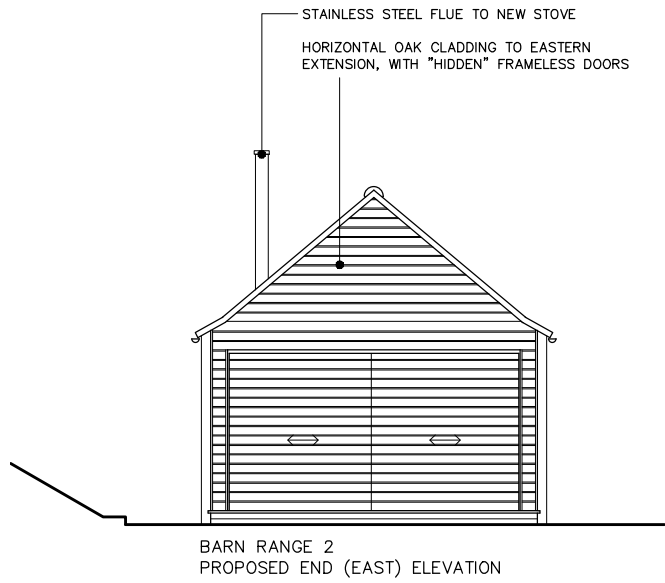

rogerson
 LIMITED

The Old Post Office
 Stonegrave
 North Yorkshire
 YO62 4LJ

PROJECT
 GREEN END FARM
 GREEN END, GOATHLAND
 NORTH YORKSHIRE YO22


DRAWING
 BARN RANGE 2
 PROPOSED ELEVATIONS

SCALE 1:100 DATE JULY 2018

DRAWING NO GEF/PP.203 REVISION

GENERAL NOTES:
 THIS DRAWING IS THE COPYRIGHT OF THE ARCHITECT. DO NOT SCALE AND REFER ONLY TO FIGURED DIMENSIONS. CONTRACTOR TO VERIFY ALL CONDITIONS AND DIMENSIONS BY ON SITE INSPECTION. NOTIFY ARCHITECT IMMEDIATELY OF ANY DISCREPANCIES. THESE DRAWINGS ARE TO BE READ IN CONJUNCTION WITH THE MECHANICAL CONSULTANTS STRUCTURAL ENGINEERS DRAWINGS AND THE TENDER DOCUMENTS.

NYMNP
15/08/2018

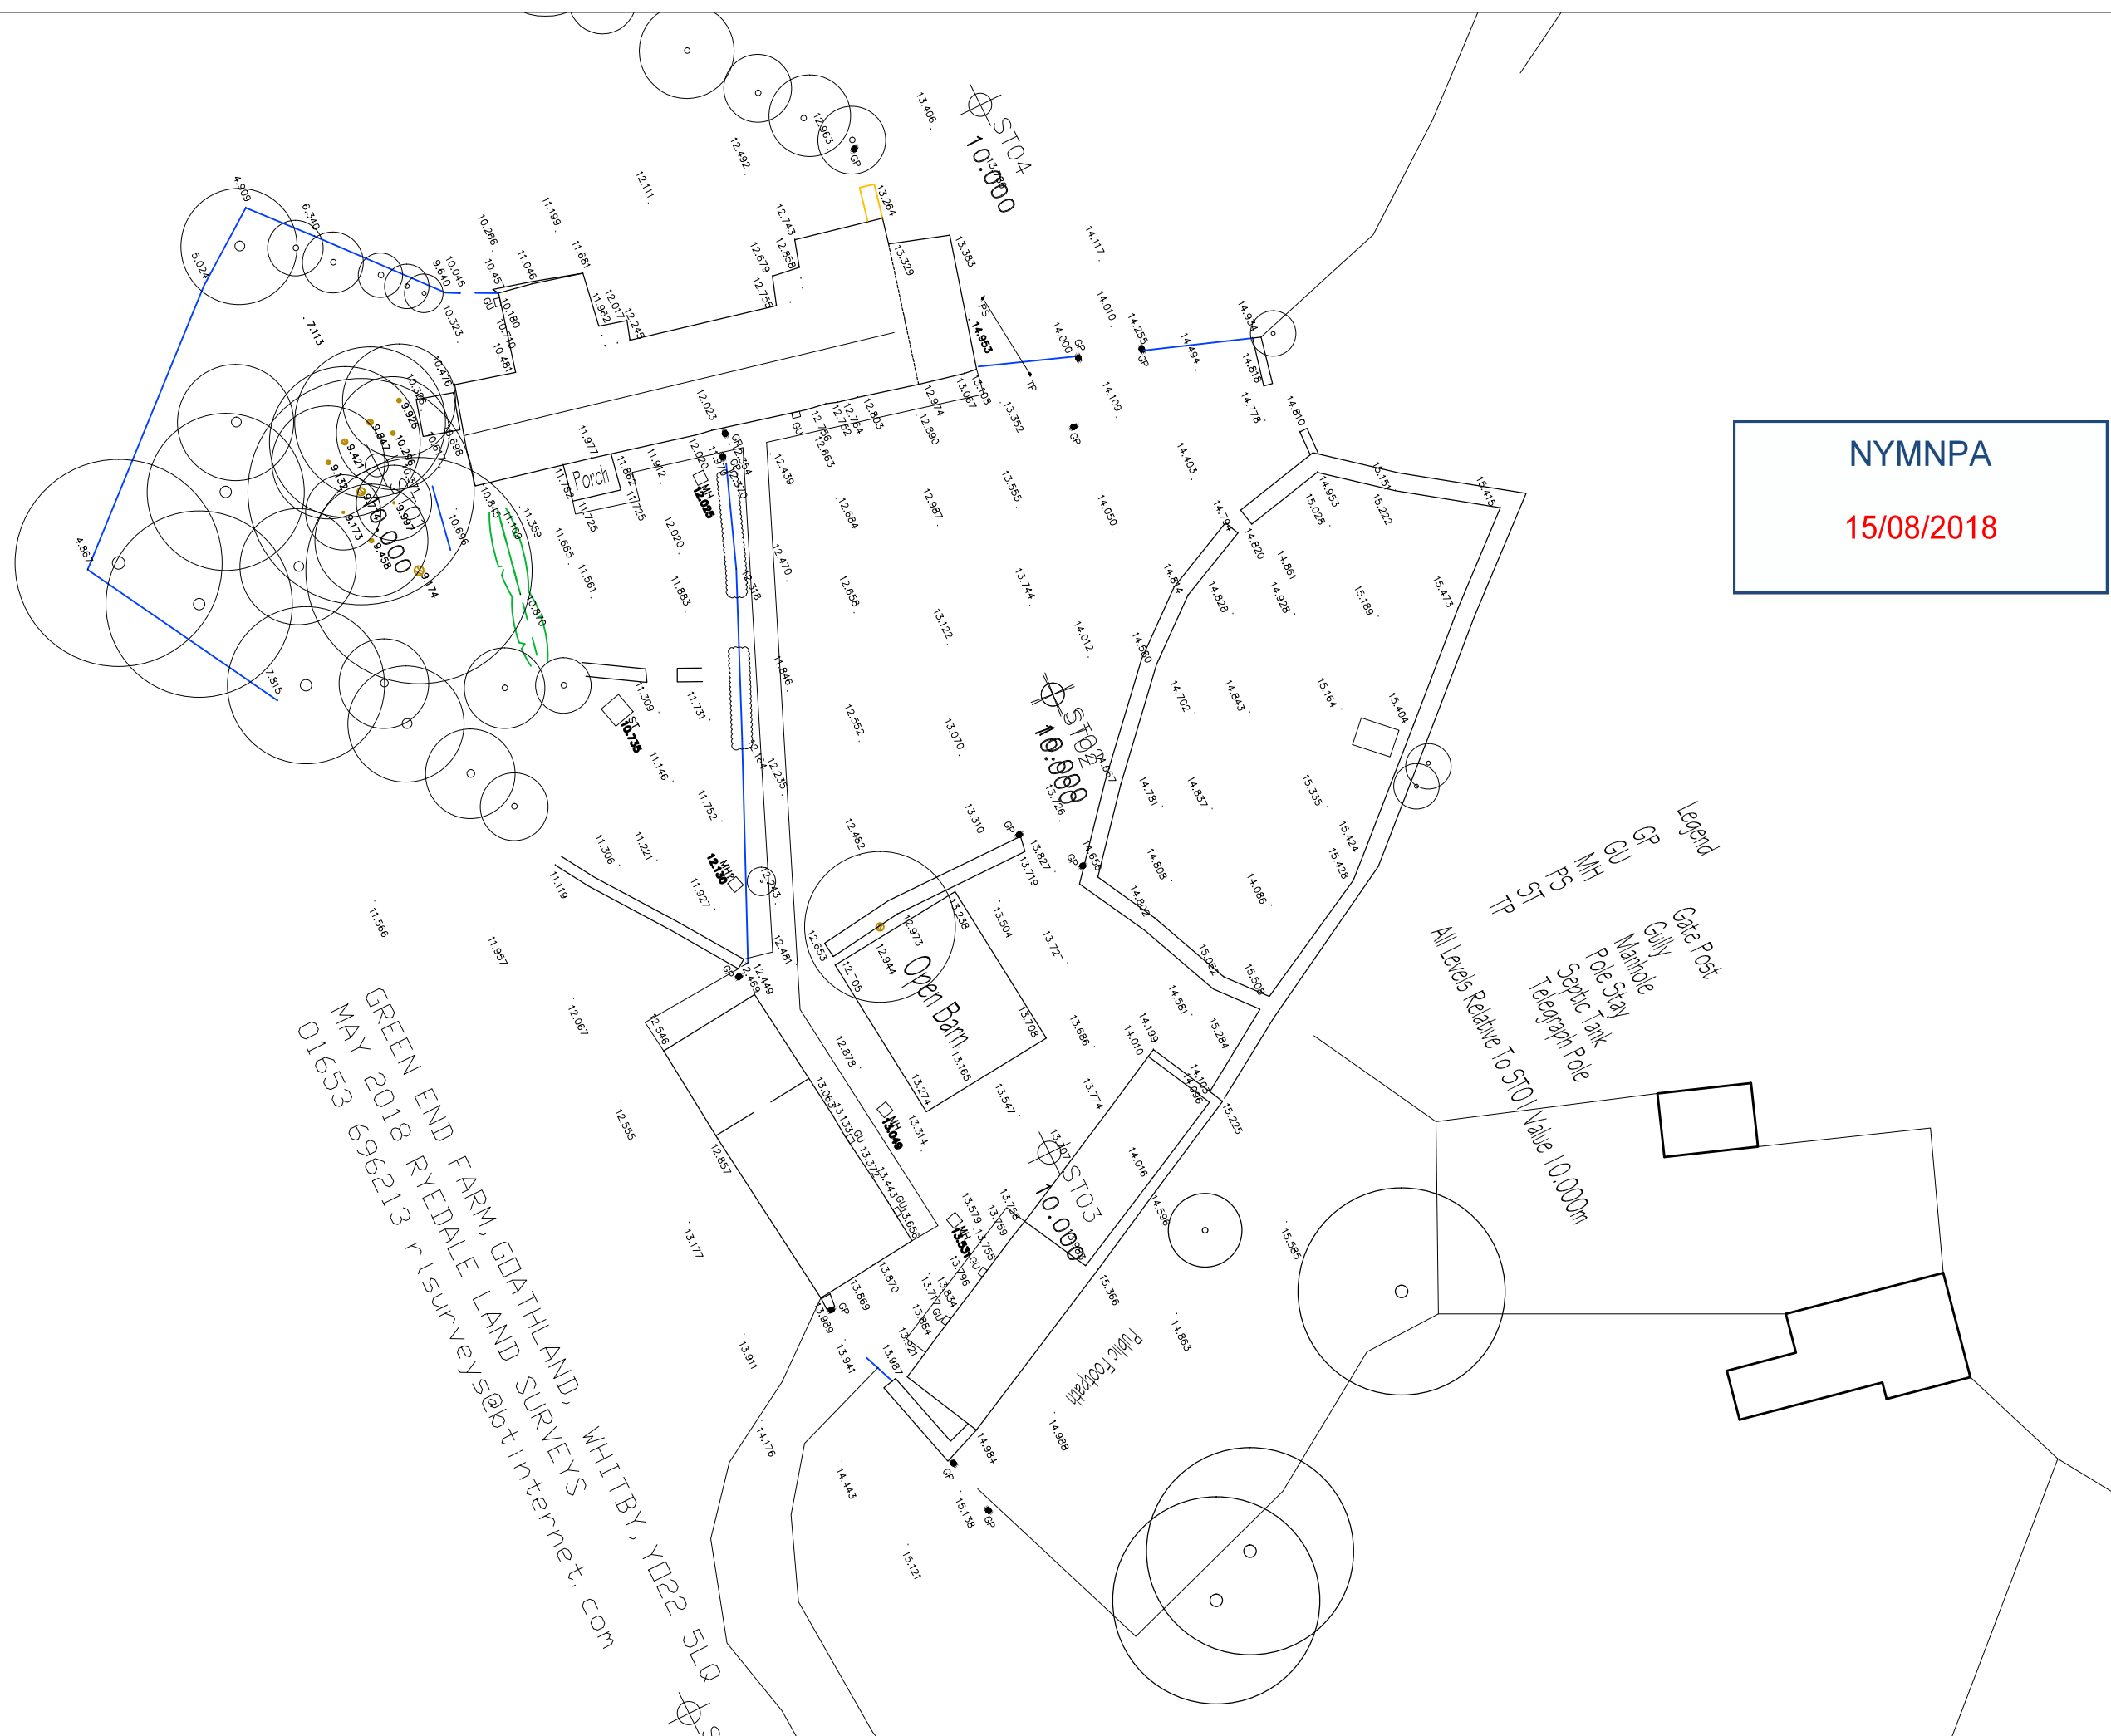

GREEN END FARM, GOATHLAND, WHITBY, YO22 5LQ
 MAY 2018 RYEDALE LAND SURVEYS
 01653 696213 rlsurveys@btinternet.com


- Legend
- GP Gas
 - GU Gas
 - ST Sewer
 - TP Telephone
 - MH Manhole
 - GP Gully
 - Gate Post
 - Mainline
 - Pole Stay
 - Septic Tank
 - Telegraph Pole

rogerson LIMITED
 The Old Post Office
 Stonegrave
 North Yorkshire
 YO62 4LJ

PROJECT	GREEN END FARM GREEN END, GOATHLAND NORTH YORKSHIRE YO22
DRAWING	EXISTING SITE PLAN
SCALE	NOT TO SCALE
DATE	MAY 2018
DRAWING NO	GEF/S.100
REVISION	

GENERAL NOTES:
 THIS DRAWING IS THE COPYRIGHT OF THE ARCHITECT. DO NOT SCALE AND REFER ONLY TO FIGURED DIMENSIONS. CONTRACTOR TO VERIFY ALL CONDITIONS AND DIMENSIONS BY ON SITE INSPECTION. NOTIFY ARCHITECT IMMEDIATELY OF ANY DISCREPANCIES. THESE DRAWINGS ARE TO BE READ IN CONJUNCTION WITH THE MECHANICAL CONSULTANTS STRUCTURAL ENGINEERS DRAWINGS AND THE TENDER DOCUMENTS.

1. EXISTING SITE ENTRANCE RETAINED AS PEDESTRIAN ROUTE AND VEHICULAR ACCESS TO DISABLED PARKING BAY ONLY
2. EXISTING GATEWAY AND PUBLIC FOOTPATH ACCESS REALIGNED, TO ALLOW FOLLOW ON ITEM 3
3. GROUND LEVELS REDUCED ALONG REAR OF BARN 2 TO BELOW DPC LEVEL, AND RETAINED WITH GABIONS WITH COURSED STONE FILL
4. ADDITIONAL TREE PLANTING
5. COLLAPSED SECTION OF EXISTING DRYSTONE WALL REMOVED TO FORM ACCESS INTO PARKING AREA; WALLS RE-SET EITHER SIDE
6. LIMESTONE SHINGLE SURFACE TO PARKING AREA, WITH SETTS ACROSS ENTRANCE
7. CHICKEN ENCLOSURE FORMED WITHIN EXISTING PERIMETER WALLS
8. UNSTABLE PORTION OF DRYSTONE WALL DEMOLISHED AND REBUILT ON NEW ALIGNMENT, TO IMPROVE OUTLOOK FROM BARN 2 TO DISTANT VIEWS
9. EXISTING WALL AND TREE WITHIN COURTYARD RETAINED
10. NEW FRUIT TREE ORCHARD
11. PRIVATE PAVED TERRACE AREAS TO INDIVIDUAL HOLIDAY COTTAGES
12. EXISTING HARD STANDING RETAINED TO NORTH OF BARN 1
13. ENCLOSED KITCHEN / HERB GARDEN WITH SLEEPER RAISED PLANTERS
14. CENTRAL GARDEN AREA, LAID TO LAWN WITH LIMESTONE SHINGLE PATHWAYS
15. FRONT GARDEN AREA TO MAIN HOUSE
16. ACCESS TO STORE AND PLANT ROOM
17. HEDGE SCREENING BETWEEN MAIN HOUSE AND PRIVATE TERRACE TO GUEST COTTAGE
18. EXISTING HAWTHORN BELT RETAINED
19. CANTILVERED GROUND FLOOR TERRACE TO MAIN HOUSE
20. ADDITIONAL BEECH TREE PLANTING TO BOTTOM OF EMBANKMENT

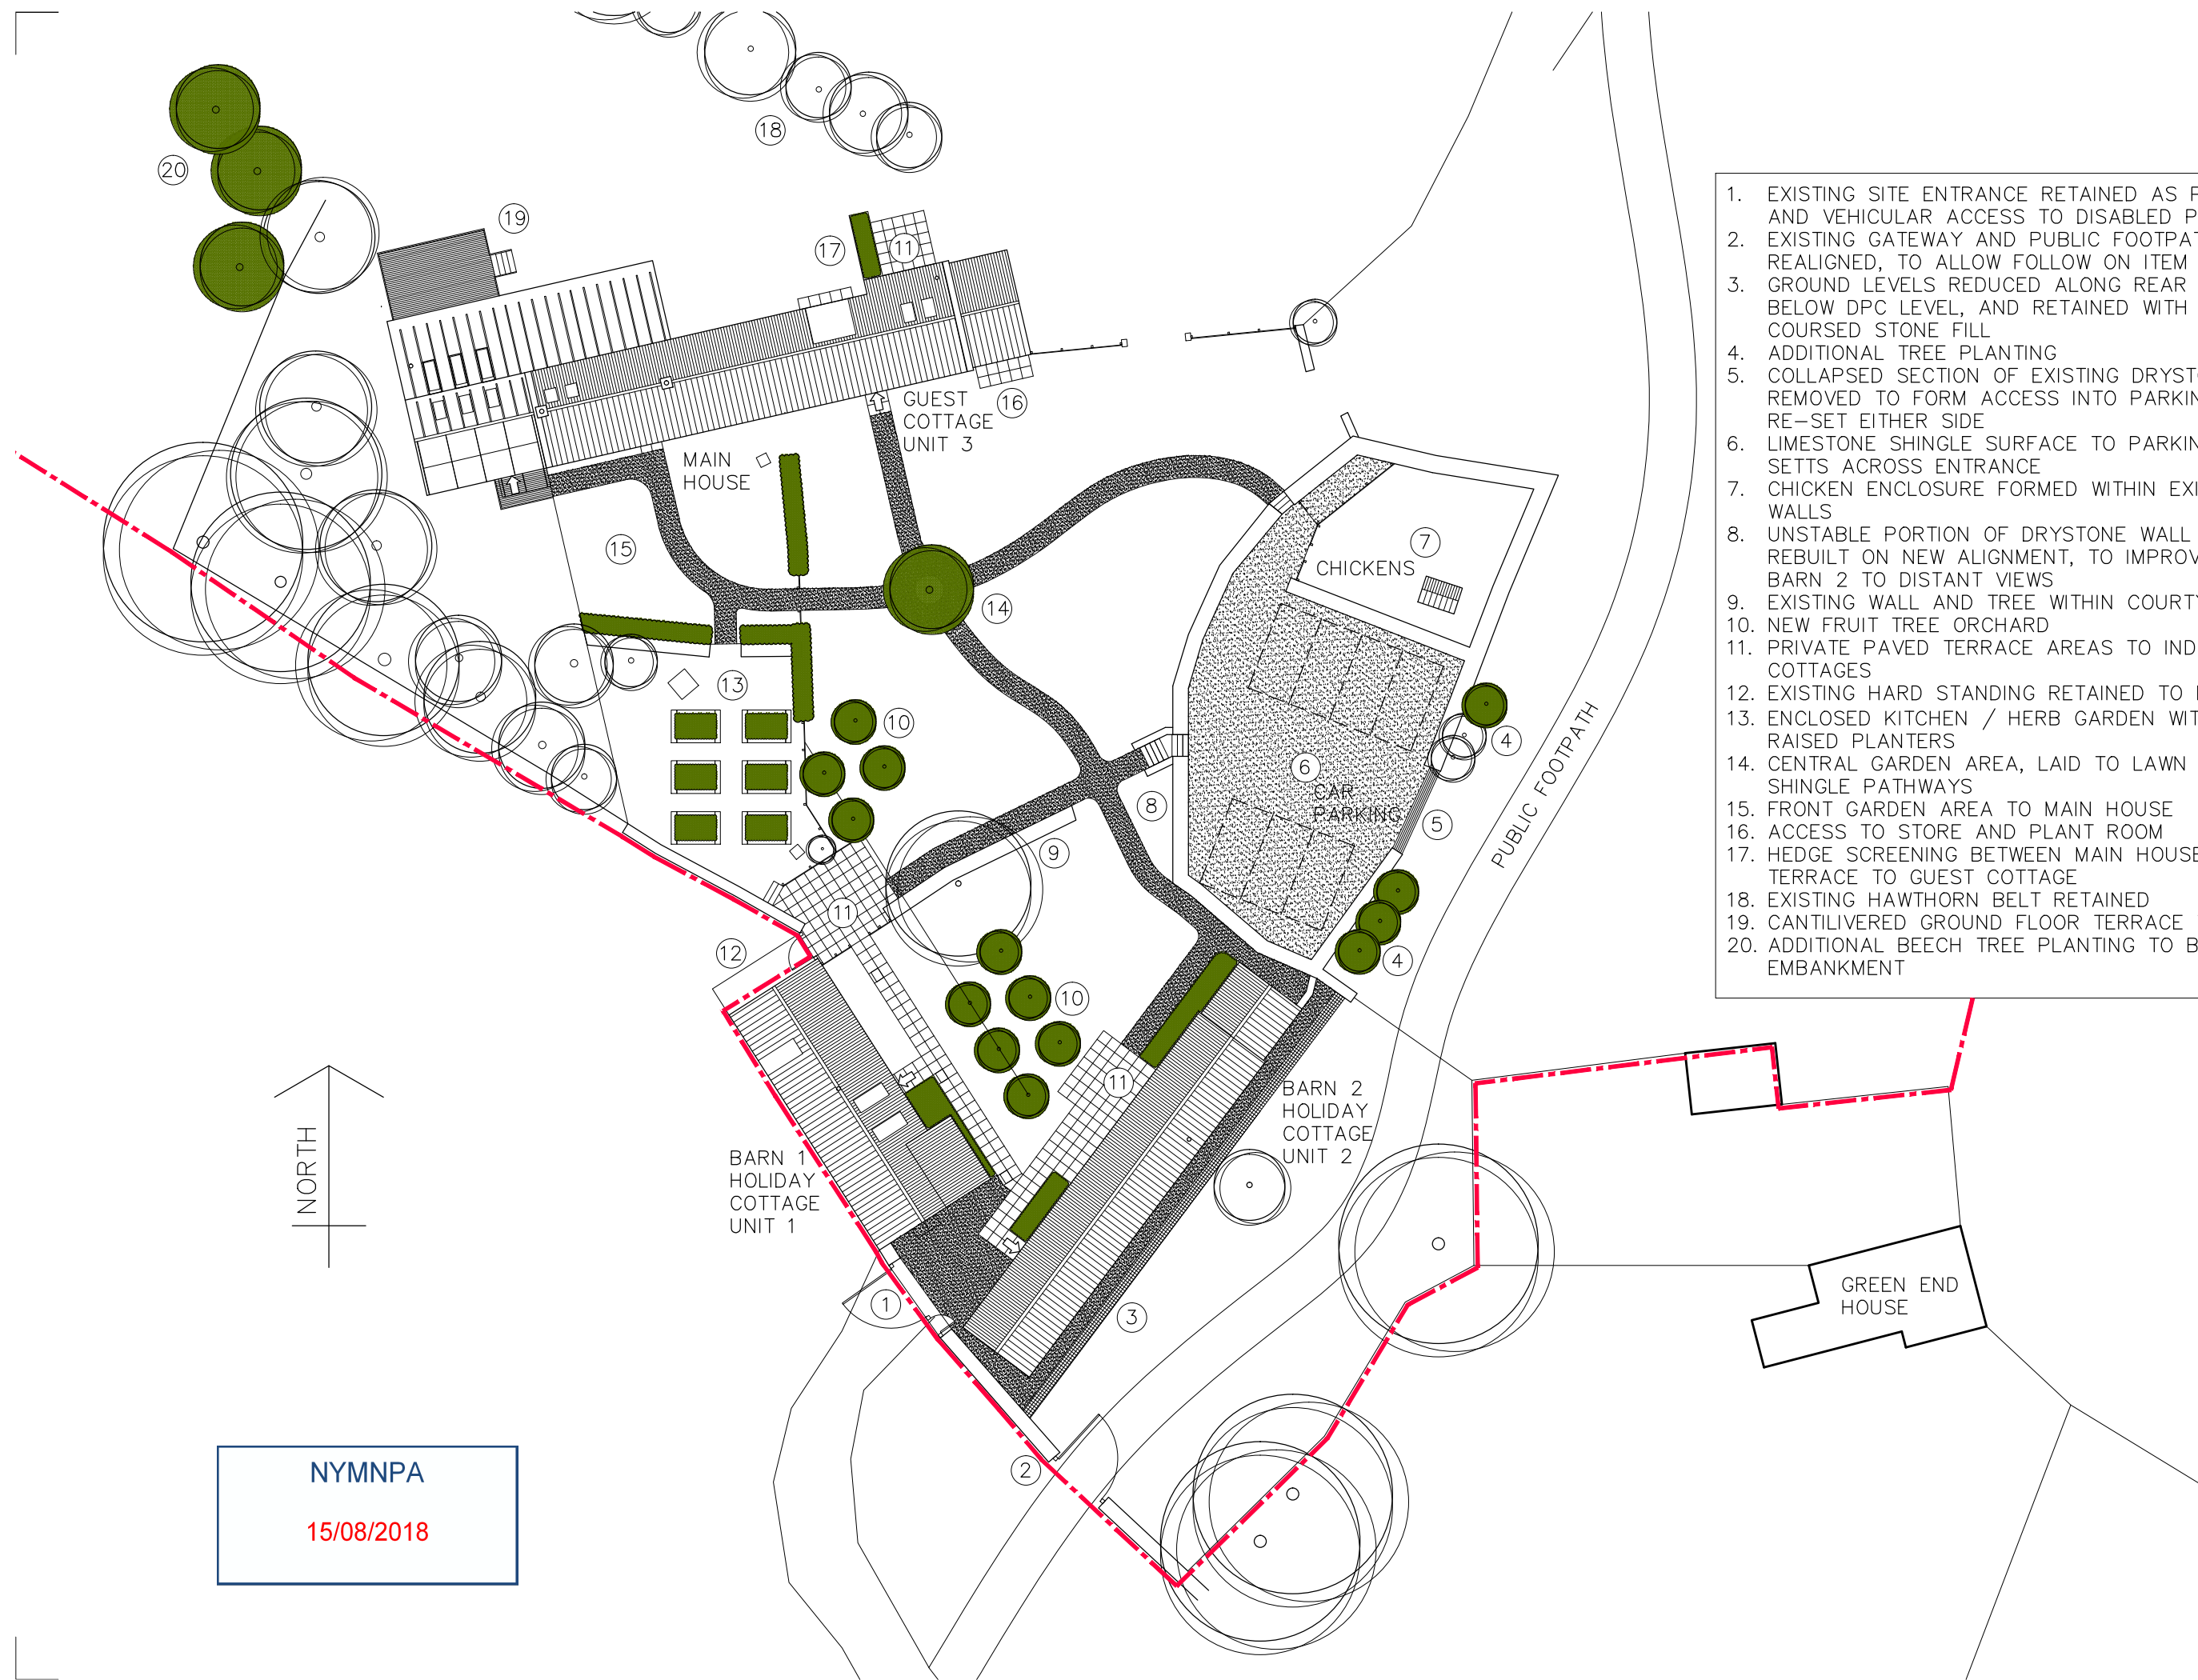

NYMNPA
 15/08/2018

GREEN END HOUSE

rogerson LIMITED
 The Old Post Office
 Stonegrave
 North Yorkshire
 YO62 4LJ

PROJECT
 GREEN END FARM
 GREEN END, GOATLAND
 NORTH YORKSHIRE YO22


DRAWING
 PROPOSED SITE PLAN

SCALE _____ DATE
 NOT TO SCALE JULY 2018

DRAWING NO. _____ REVISION
 GEF/PP.100

GENERAL NOTES:
 THIS DRAWING IS THE COPYRIGHT OF THE ARCHITECT.
 DO NOT SCALE AND REFER ONLY TO FIGURED DIMENSIONS.
 CONTRACTOR TO VERIFY ALL CONDITIONS AND DIMENSIONS
 BY ON SITE INSPECTION. NOTIFY ARCHITECT IMMEDIATELY
 OF ANY DISCREPANCIES.
 THESE DRAWINGS ARE TO BE READ IN CONJUNCTION WITH
 THE MECHANICAL CONSULTANTS STRUCTURAL ENGINEERS
 DRAWINGS AND THE TENDER DOCUMENTS.

NYMNPA
 15/08/2018

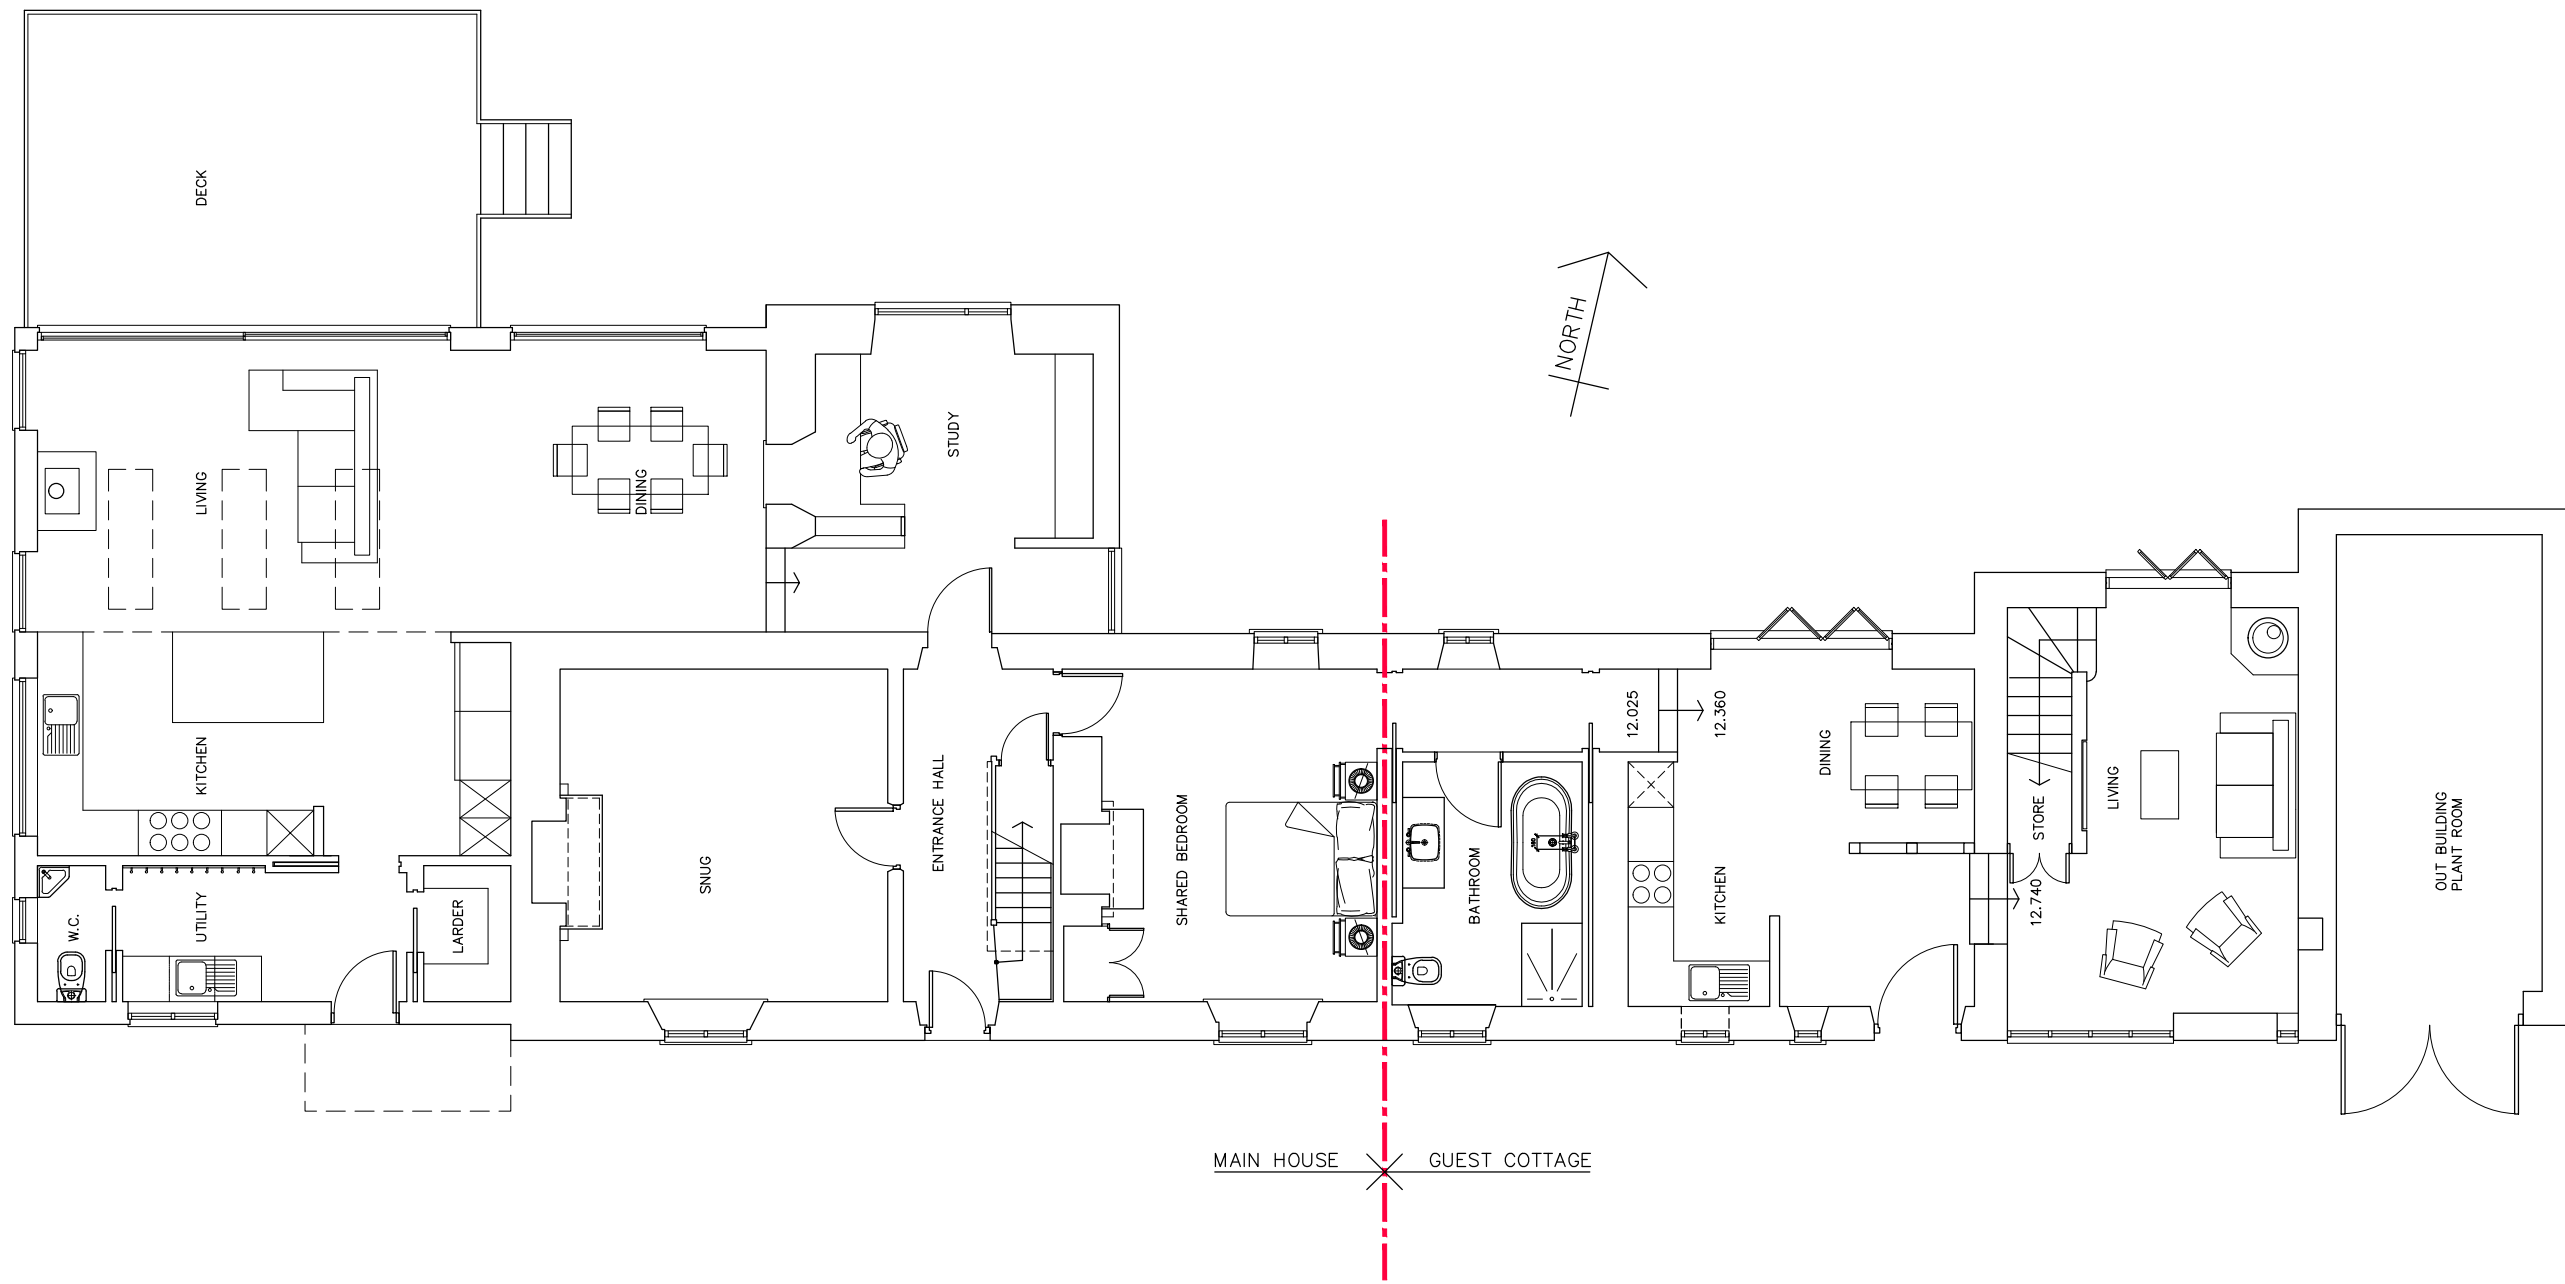

MAIN HOUSE X GUEST COTTAGE

PROPOSED GROUND
 FLOOR PLAN




The Old Post Office
 Stonegrave
 North Yorkshire
 YO62 4LJ

PROJECT	GREEN END FARM GREEN END, GOATHLAND NORTH YORKSHIRE YO22
DRAWING	MAIN HOUSE PROPOSED GROUND FLOOR PLAN
SCALE	DATE
1:100 @ A3	MAY 2018
DRAWING NO	REVISION
GEF/PP.110	

GENERAL NOTES:
 THIS DRAWING IS THE COPYRIGHT OF THE ARCHITECT. DO NOT SCALE AND REFER ONLY TO FIGURED DIMENSIONS. CONTRACTOR TO VERIFY ALL CONDITIONS AND DIMENSIONS BY ON SITE INSPECTION. NOTIFY ARCHITECT IMMEDIATELY OF ANY DISCREPANCIES. THESE DRAWINGS ARE TO BE READ IN CONJUNCTION WITH THE MECHANICAL CONSULTANTS STRUCTURAL ENGINEERS DRAWINGS AND THE TENDER DOCUMENTS.

NYMNP
 15/08/2018

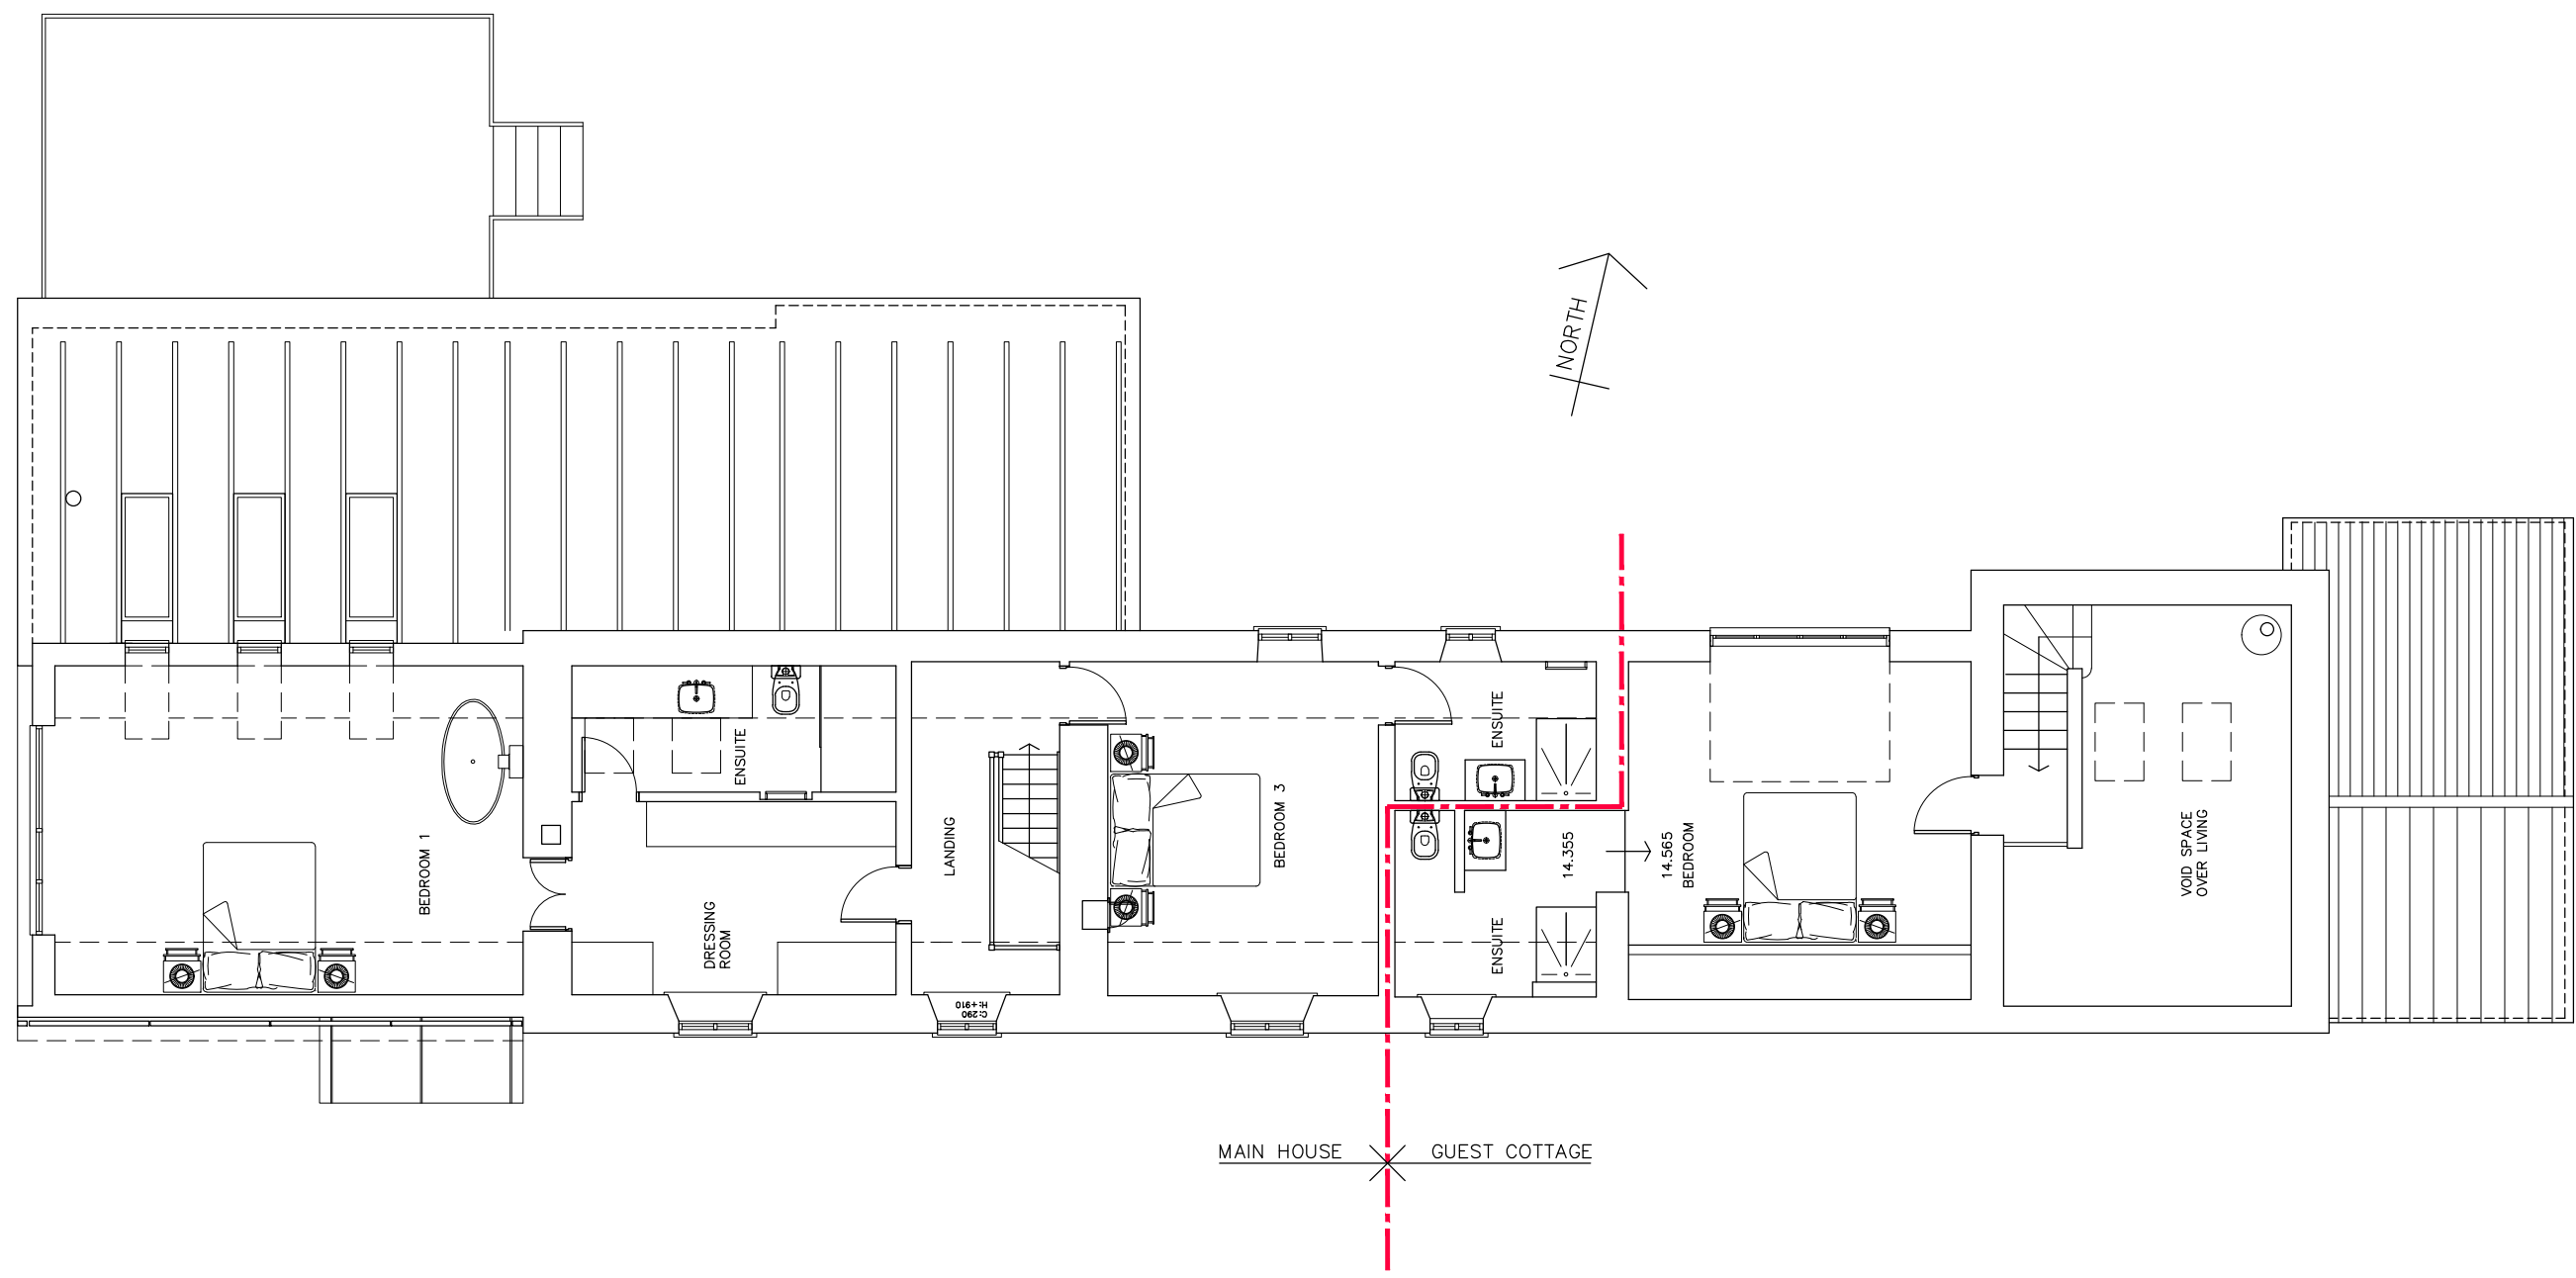

PROPOSED FIRST FLOOR PLAN


rogerson LIMITED
 The Old Post Office
 Stonegrave
 North Yorkshire
 YO62 4LJ

PROJECT
 GREEN END FARM
 GREEN END, GOATHLAND
 NORTH YORKSHIRE YO22


DRAWING
 MAIN HOUSE
 PROPOSED FIRST FLOOR
 PLAN

SCALE 1:100 @ A3 DATE MAY 2018
 DRAWING NO. GEF/PP.111 REVISION

GENERAL NOTES:
 THIS DRAWING IS THE COPYRIGHT OF THE ARCHITECT. DO NOT SCALE AND REFER ONLY TO FIGURED DIMENSIONS. CONTRACTOR TO VERIFY ALL CONDITIONS AND DIMENSIONS BY ON SITE INSPECTION. NOTIFY ARCHITECT IMMEDIATELY OF ANY DISCREPANCIES.
 THESE DRAWINGS ARE TO BE READ IN CONJUNCTION WITH THE MECHANICAL CONSULTANTS STRUCTURAL ENGINEERS DRAWINGS AND THE TENDER DOCUMENTS.

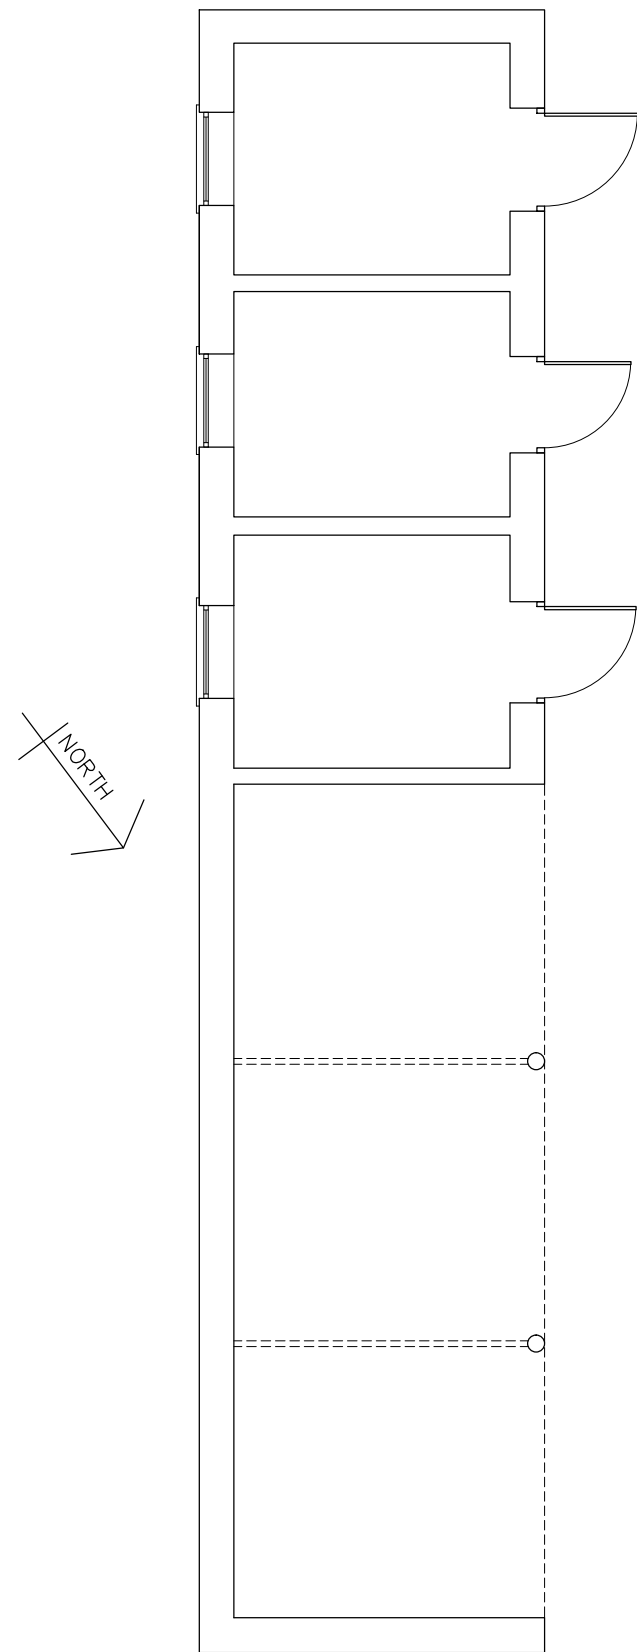

BARN RANGE 2
 EXISTING GROUND FLOOR PLAN

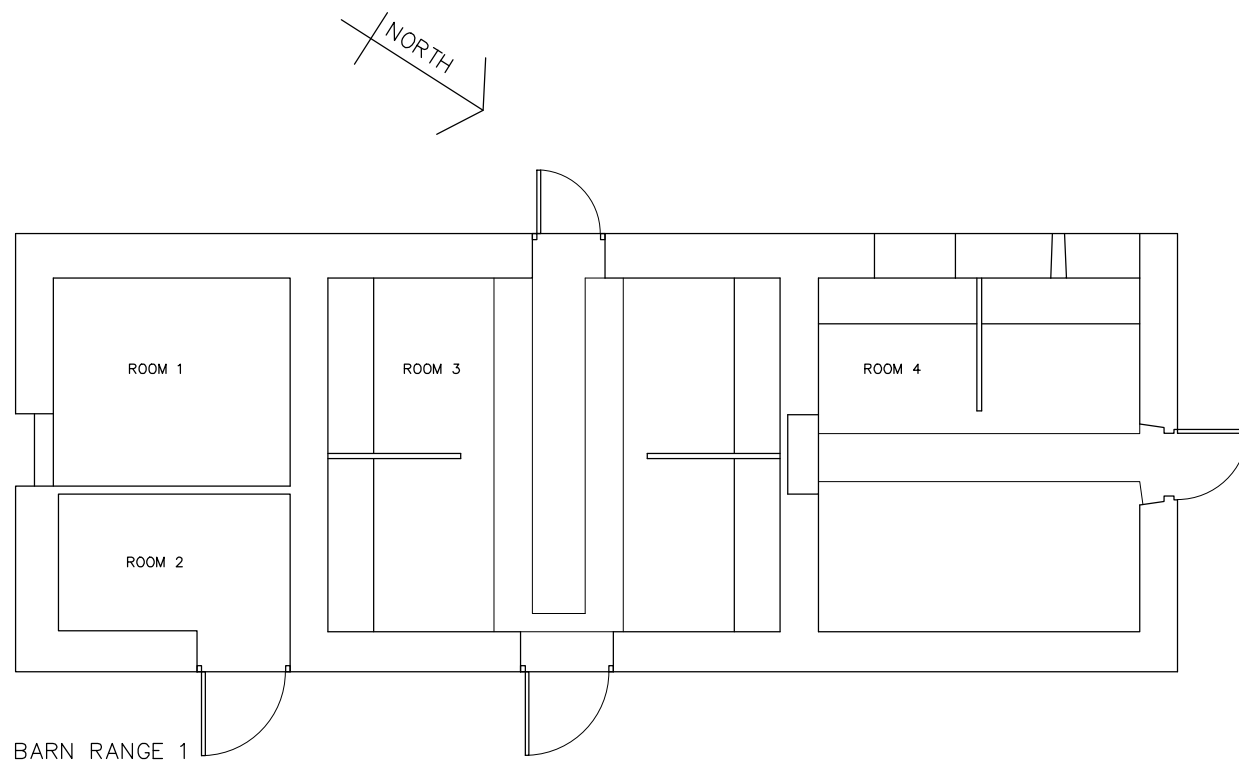

BARN RANGE 1
 EXISTING GROUND FLOOR PLAN

NYMNPA
15/08/2018

rogerson
 LIMITED



The Old Post Office
 Stonegrave
 North Yorkshire
 YO62 4LJ

PROJECT
 GREEN END FARM
 GREEN END, GOATHLAND
 NORTH YORKSHIRE YO22

DRAWING
 BARN RANGES 1 & 2
 EXISTING FLOOR PLANS

SCALE DATE
 1:100 @ A3 JULY 2018

DRAWING NO REVISION
 GEF/S.112

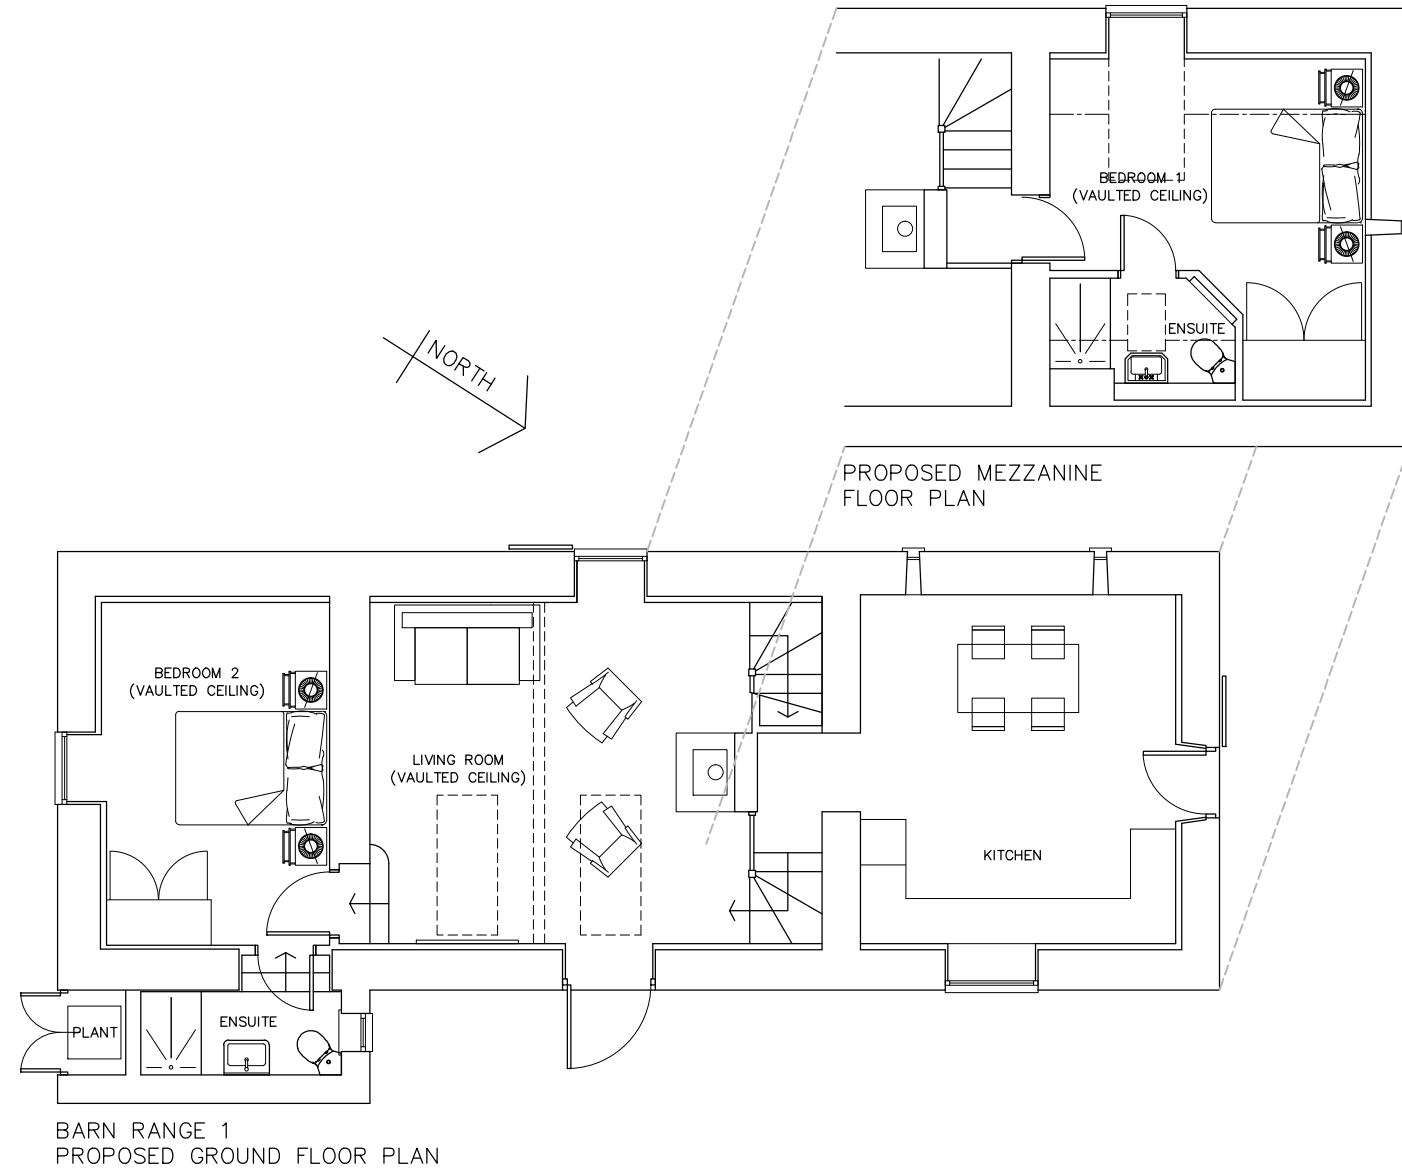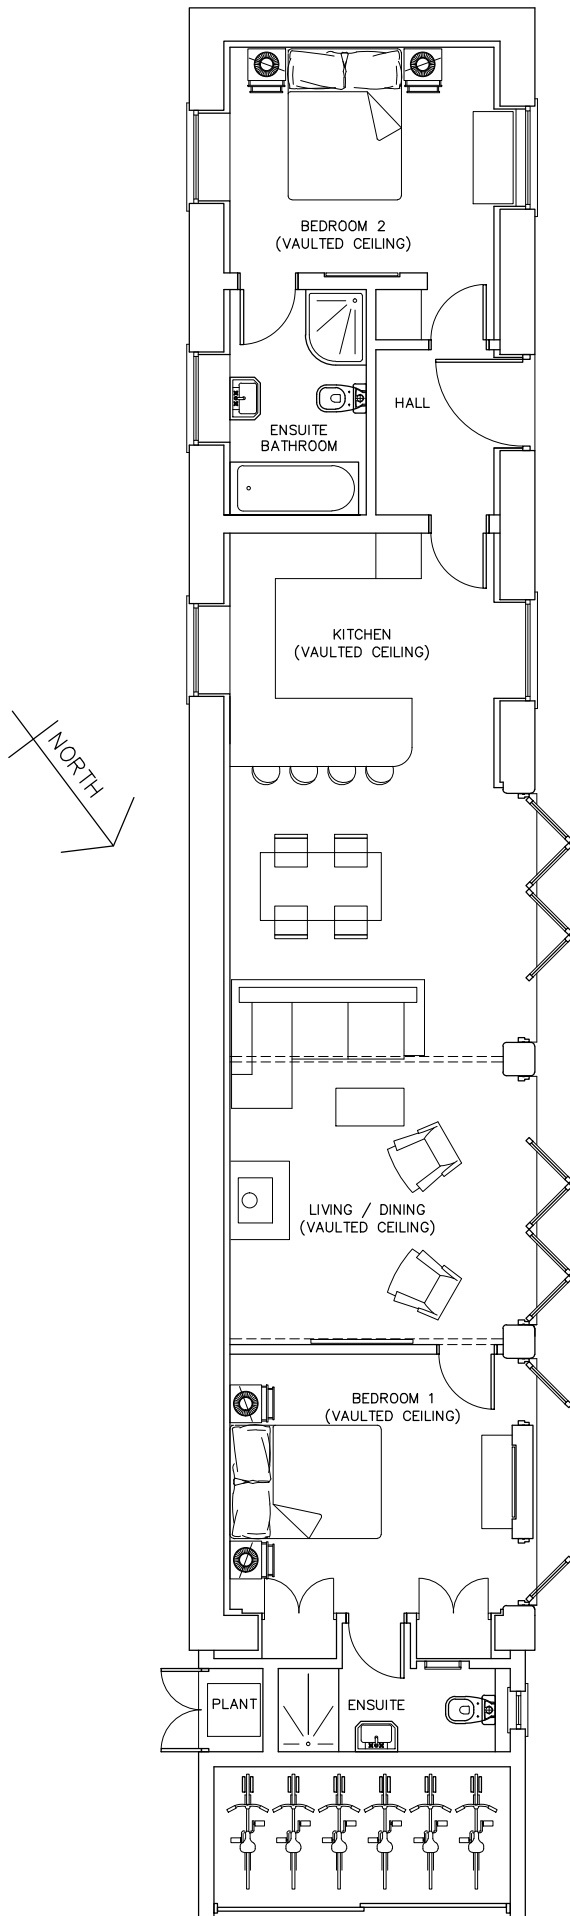

NYMNPA
15/08/2018

GENERAL NOTES:
THIS DRAWING IS THE COPYRIGHT OF THE ARCHITECT. DO NOT SCALE AND REFER ONLY TO FIGURED DIMENSIONS. CONTRACTOR TO VERIFY ALL CONDITIONS AND DIMENSIONS BY ON SITE INSPECTION. NOTIFY ARCHITECT IMMEDIATELY OF ANY DISCREPANCIES. THESE DRAWINGS ARE TO BE READ IN CONJUNCTION WITH THE MECHANICAL CONSULTANTS STRUCTURAL ENGINEERS DRAWINGS AND THE TENDER DOCUMENTS.

rogerson LIMITED
The Old Post Office
Stonegrave
North Yorkshire
YO62 4LJ

PROJECT
GREEN END FARM
GREEN END, GOATHLAND
NORTH YORKSHIRE YO22

DRAWING
BARN RANGES 1 & 2
PROPOSED FLOOR PLANS

SCALE 1:100 @ A3 DATE JULY 2018
DRAWING NO GEF/PP.112 REVISION