


NYMNPA

17/08/2018

location Plan - Suffield Farm, Suffield

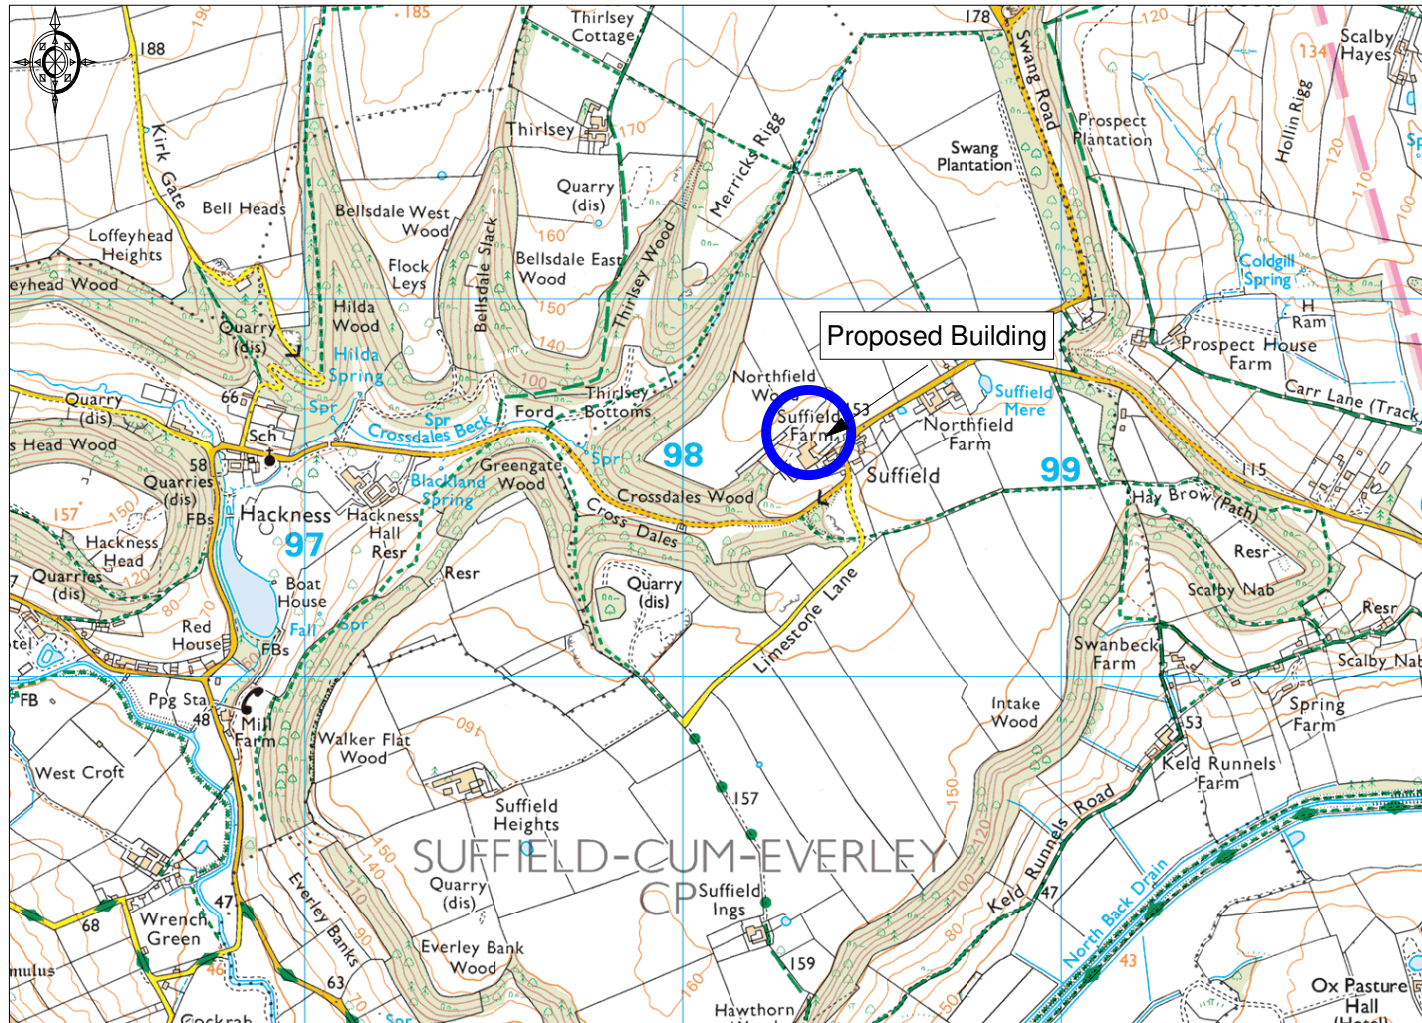


Ordnance Survey © Crown Copyright 2018. All rights reserved. Licence number 100022432. Plotted Scale - 1:20000



JE Lockey and Son


Site Plan - Suffield Farm, Suffield

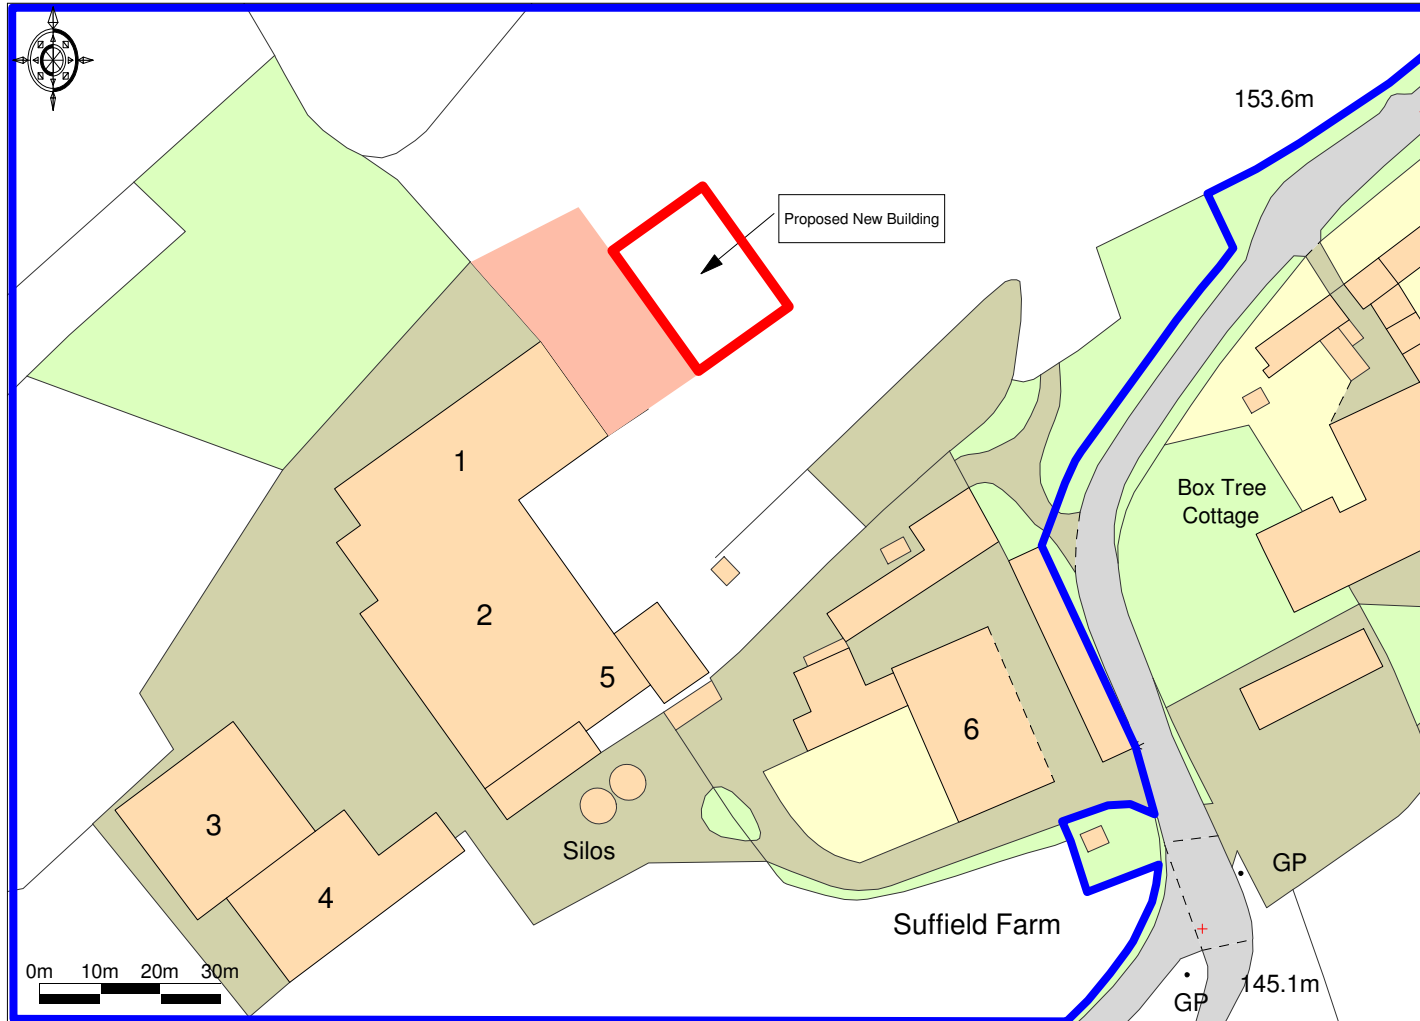


Ordnance Survey © Crown Copyright 2018. All rights reserved. Licence number 100022432. Plotted Scale - 1:1250




West Elevation

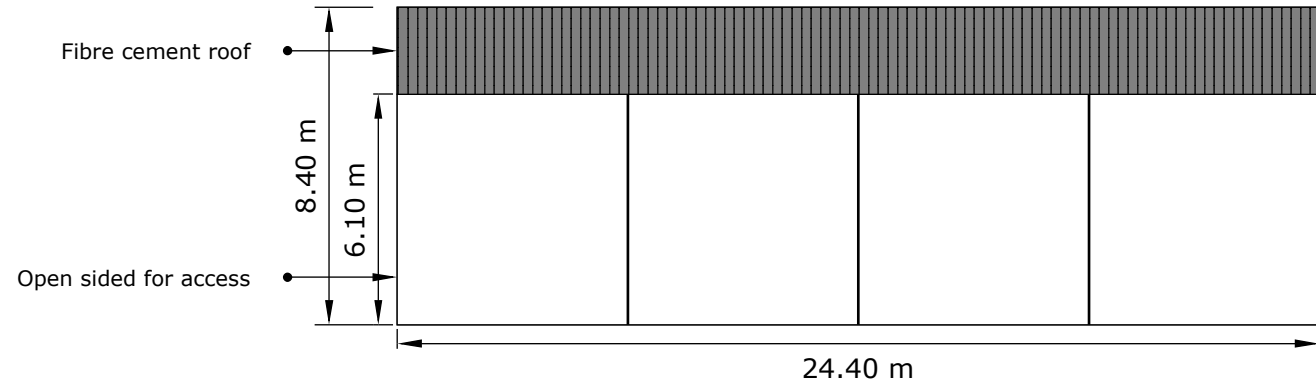



North Elevation

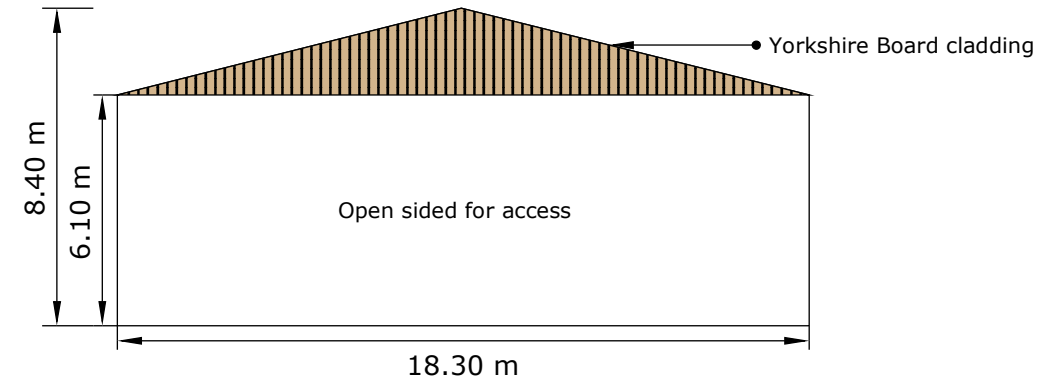

East Elevation

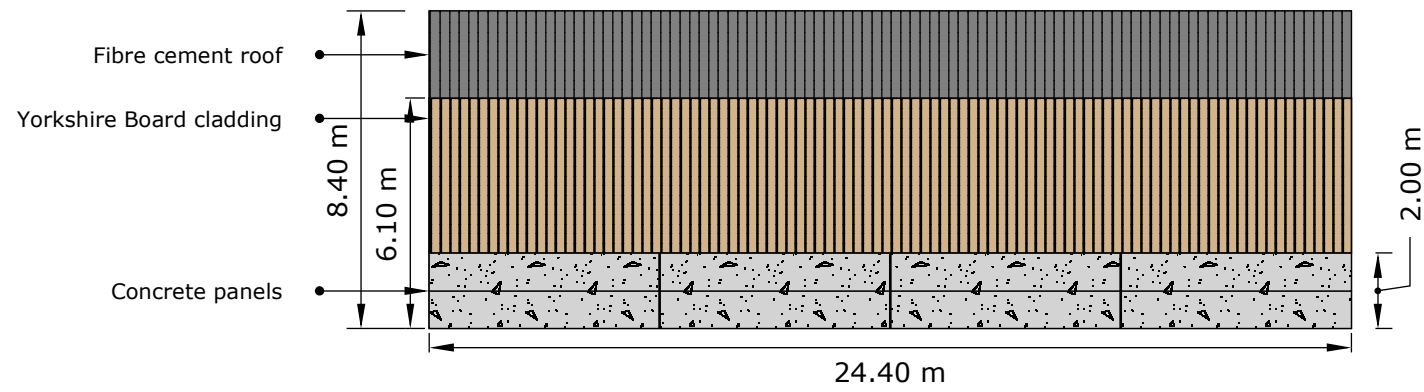

South Elevation

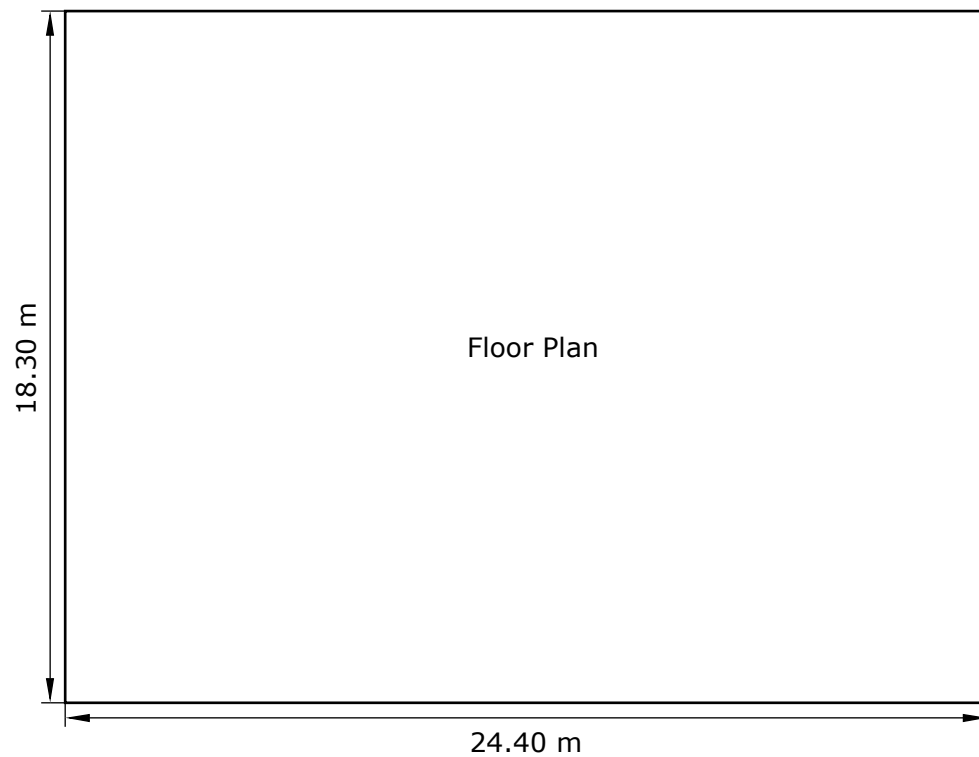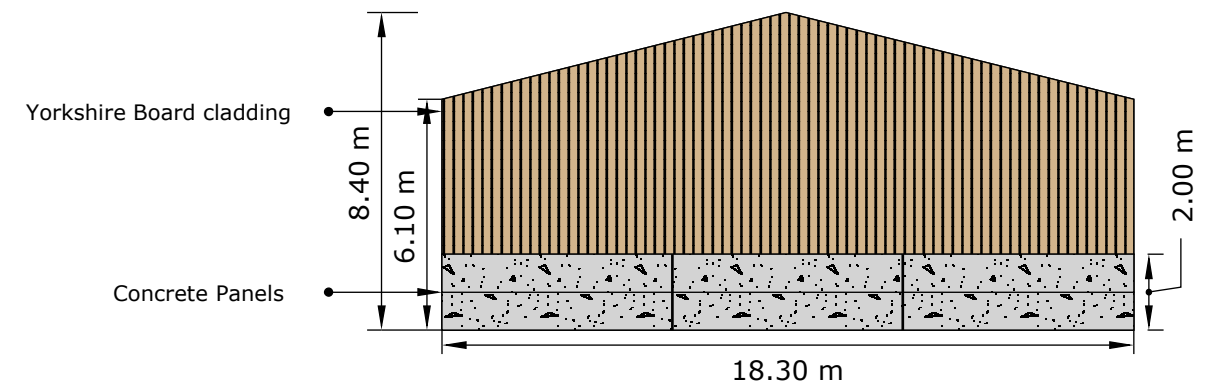

NYMNPA
17/08/2018

Date: August 2018
Ref: WFT/JE Lockey & Son
Description:
Planning Application Plans for
Proposed building at Suffield
Farm, Suffield
Scale: 1:200

