




Rev A :- Client name corrected
 Bifold doors - counter 22-3-18
 B :- Gabion wall height confirmed
 benches corrected 14-3-18
 C :- Rebased sign fixed to roof 22-3-18

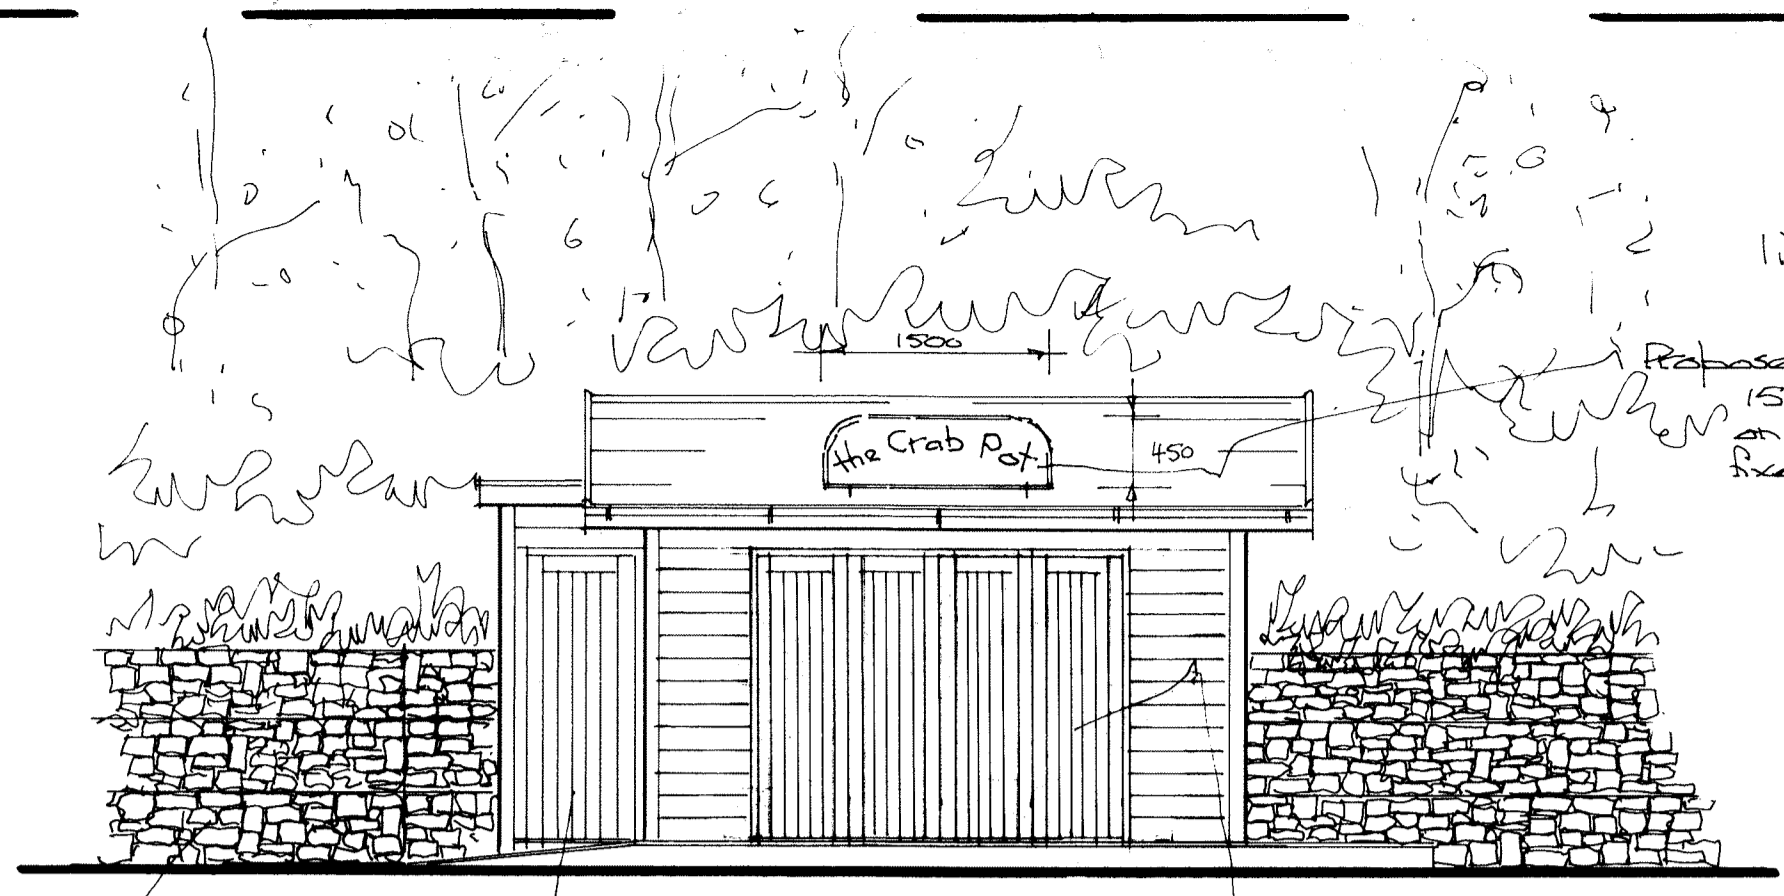


Proposed front elevation (on A)

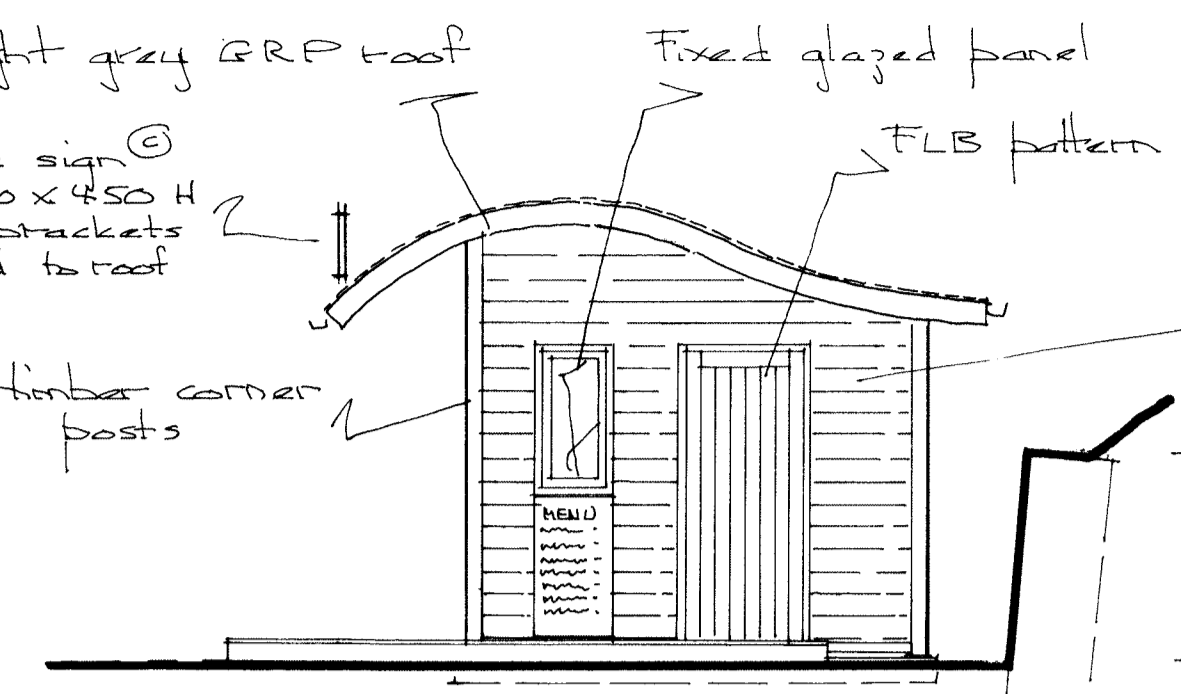


Side (on B)

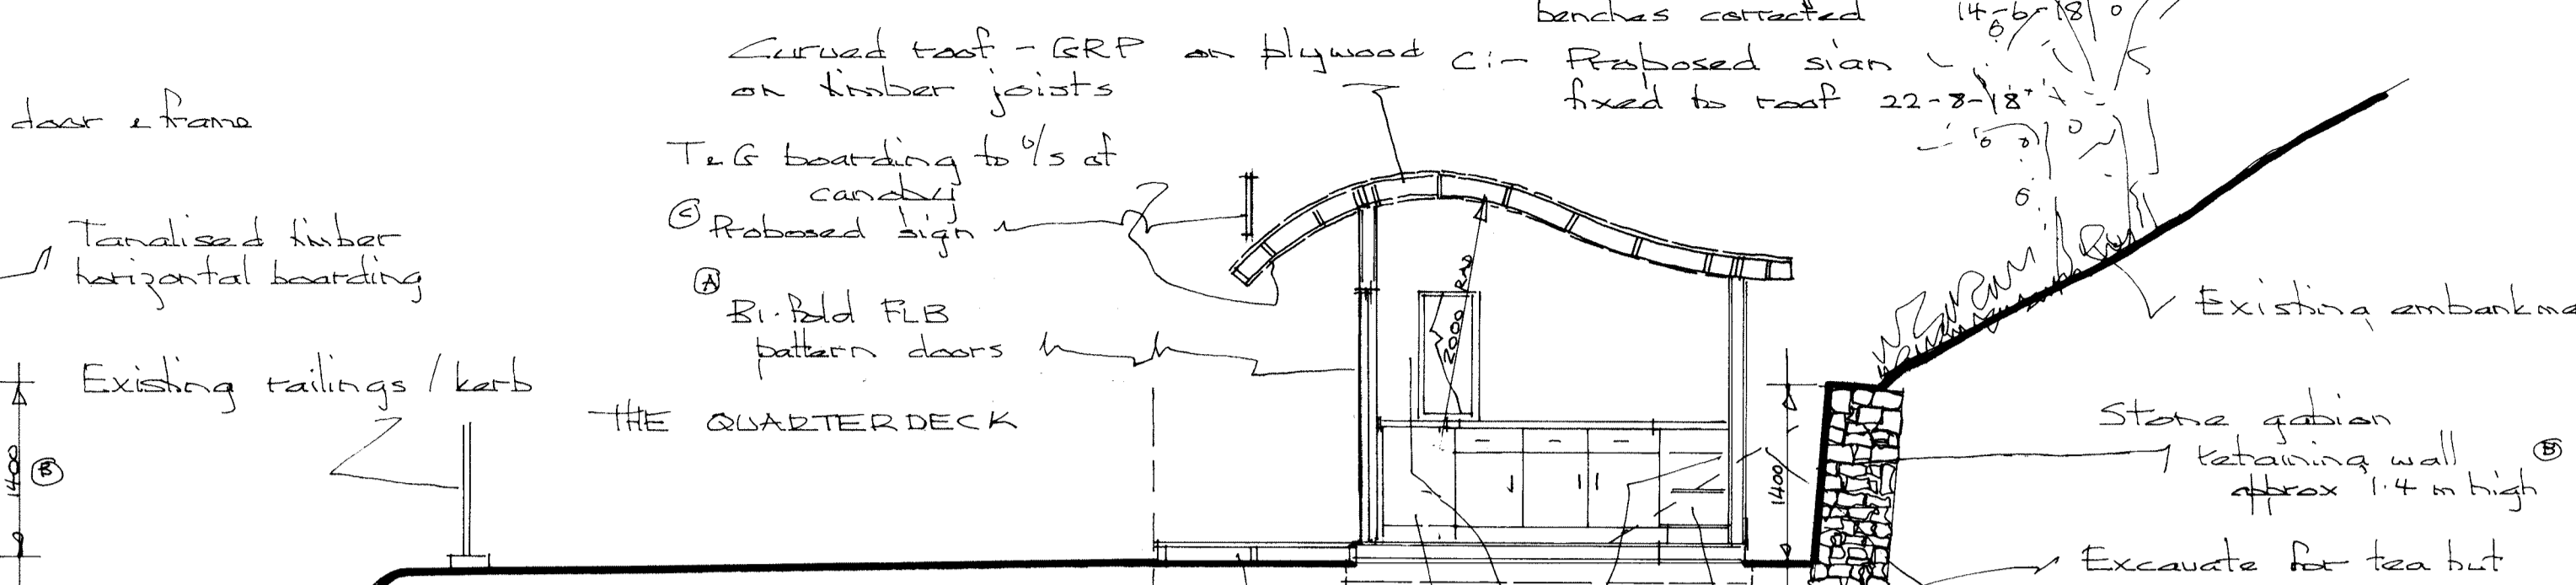


Section

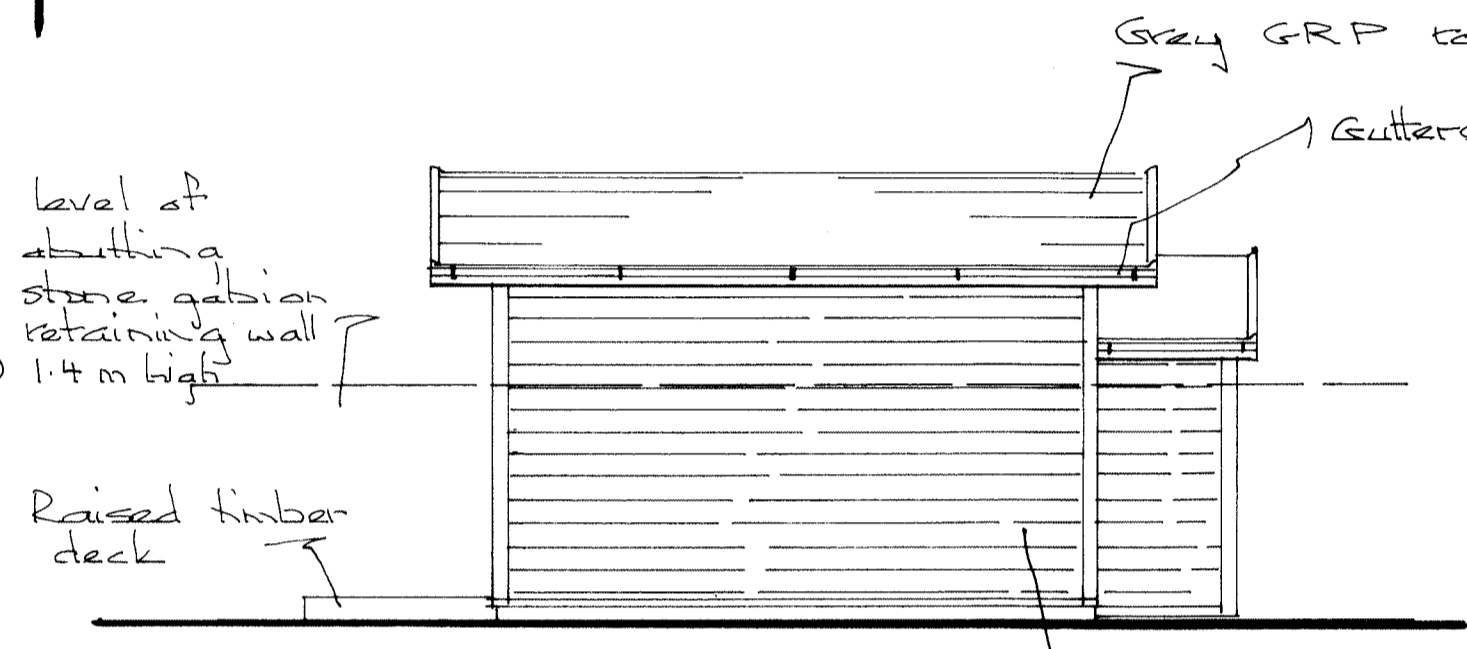


Rear (on C)

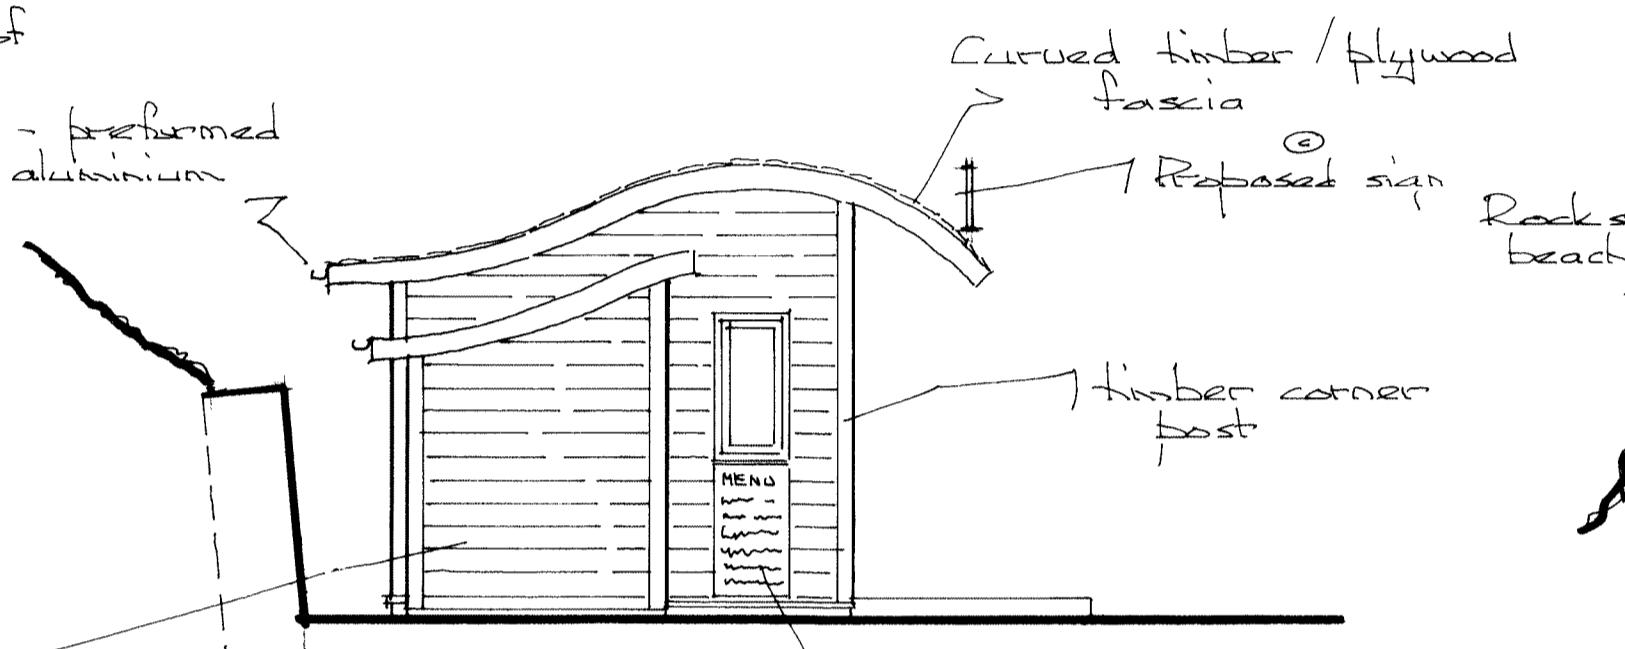

Side (on D)

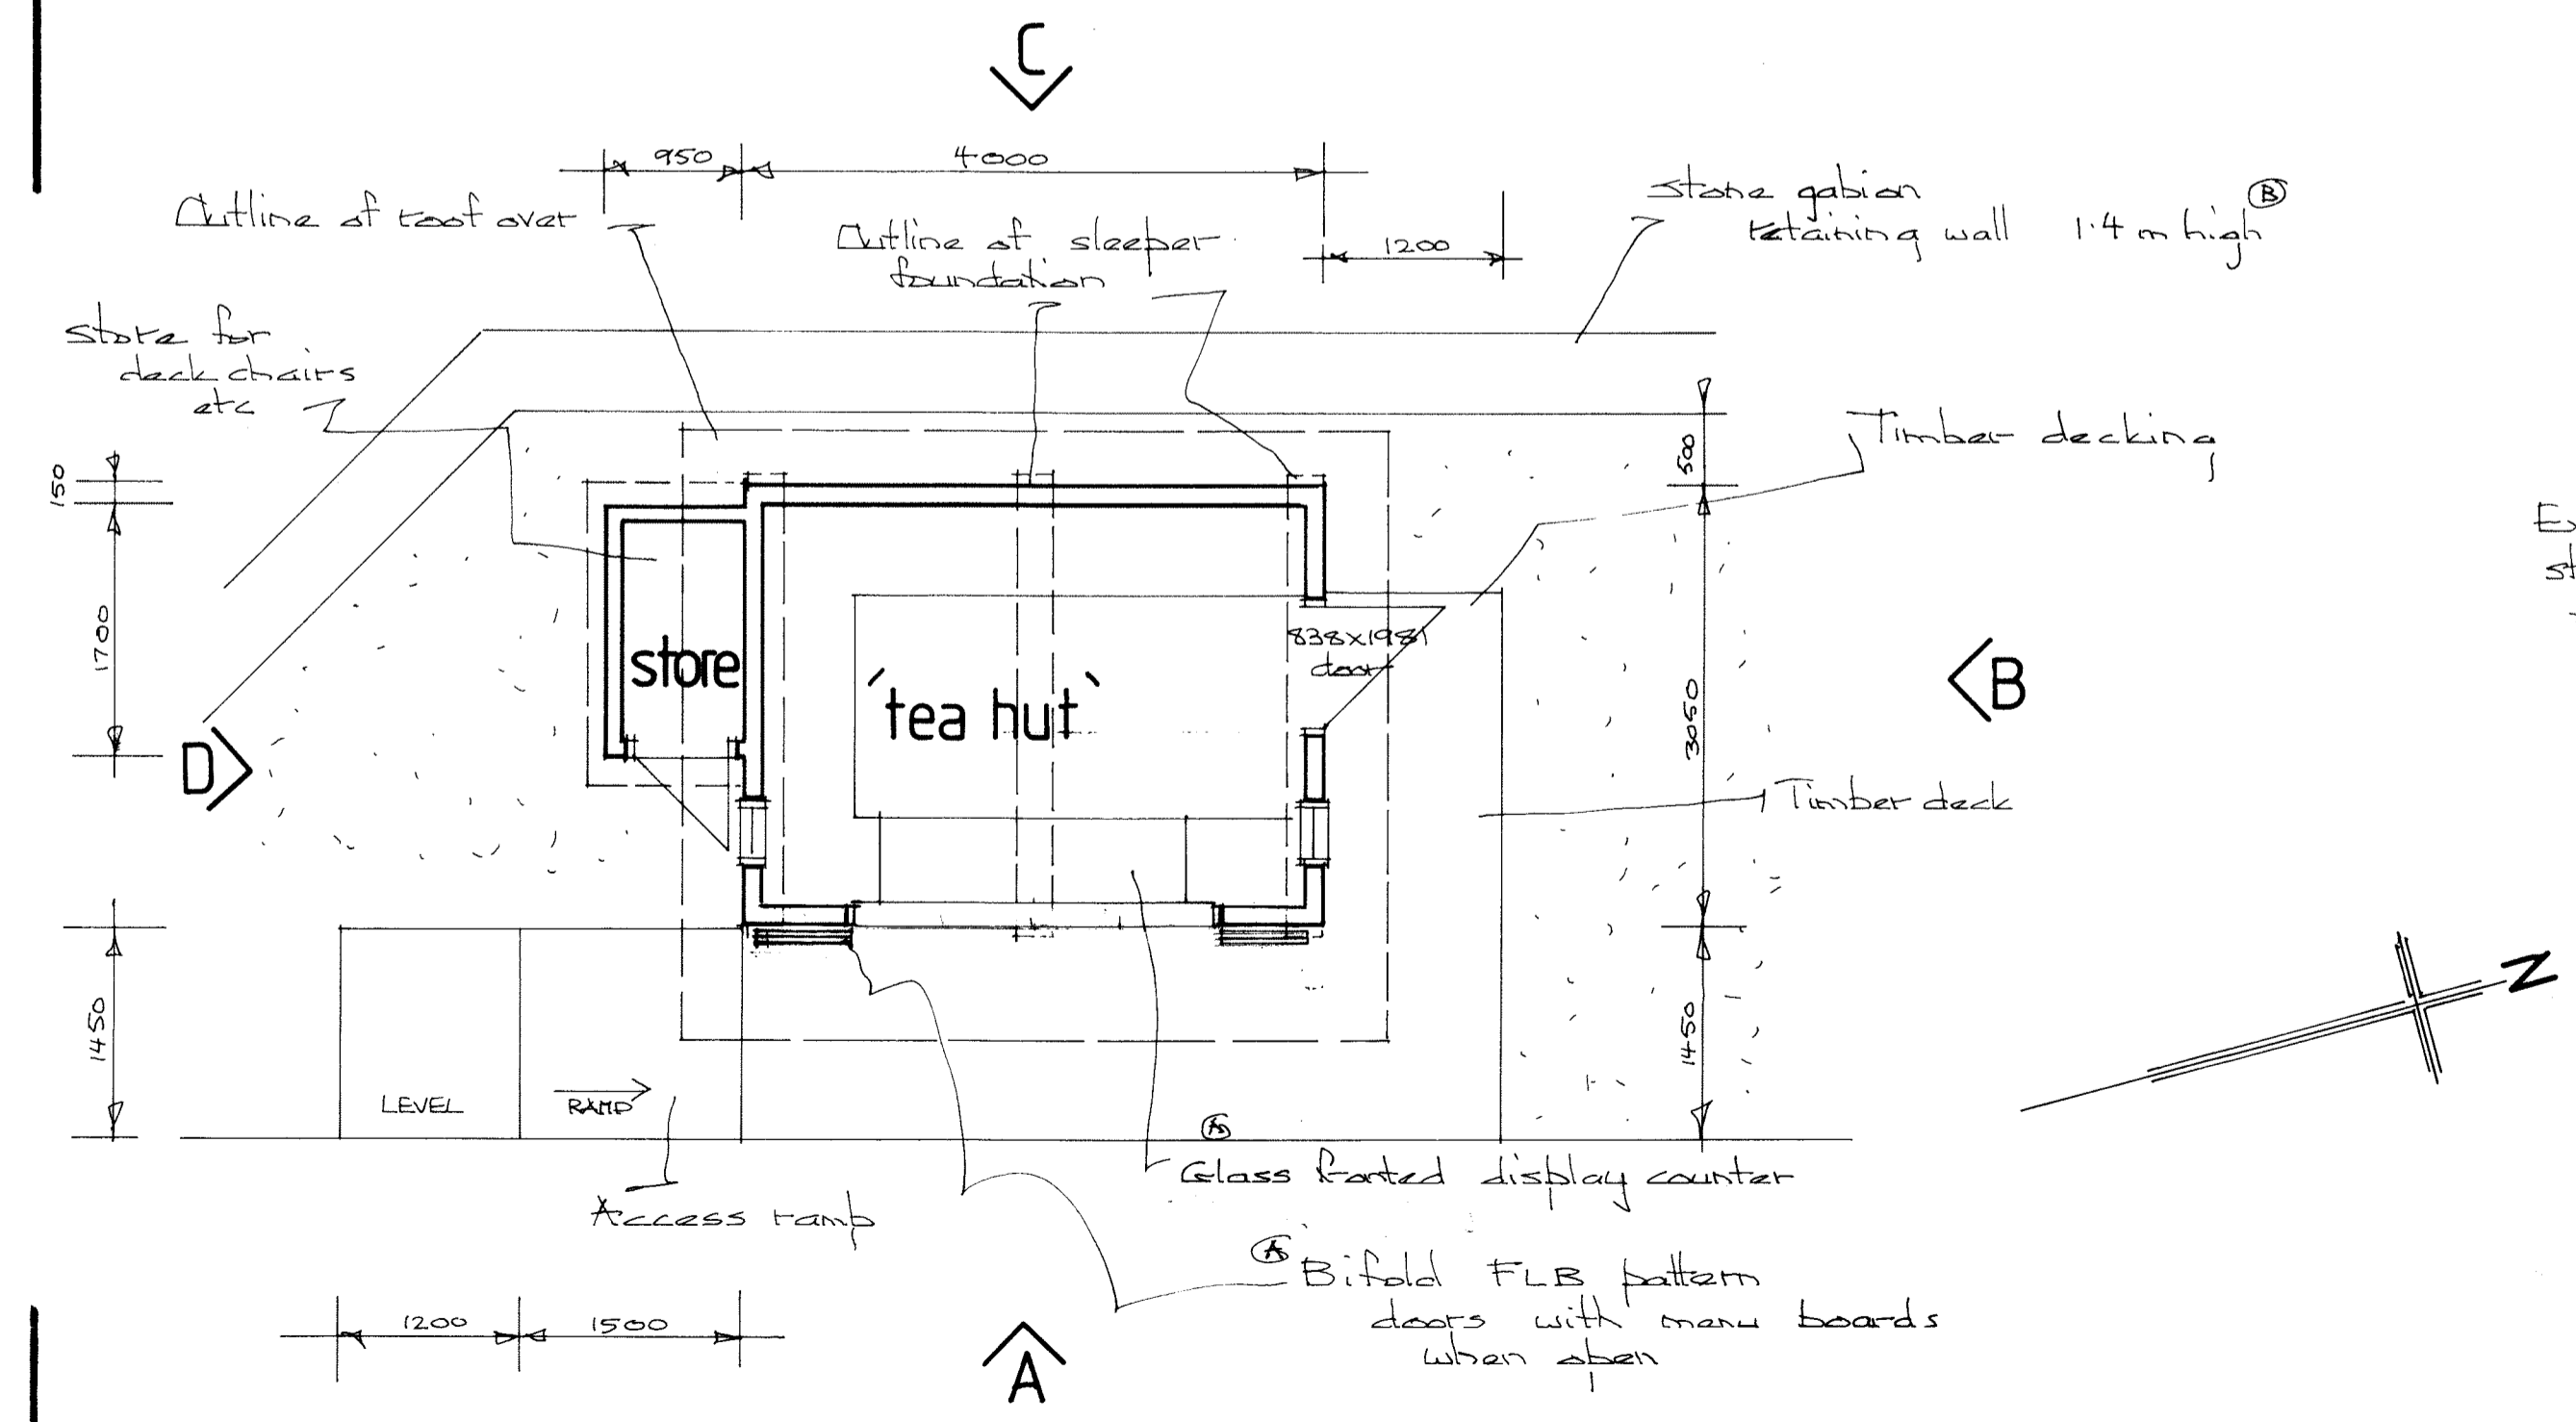


Proposed plan 1:50

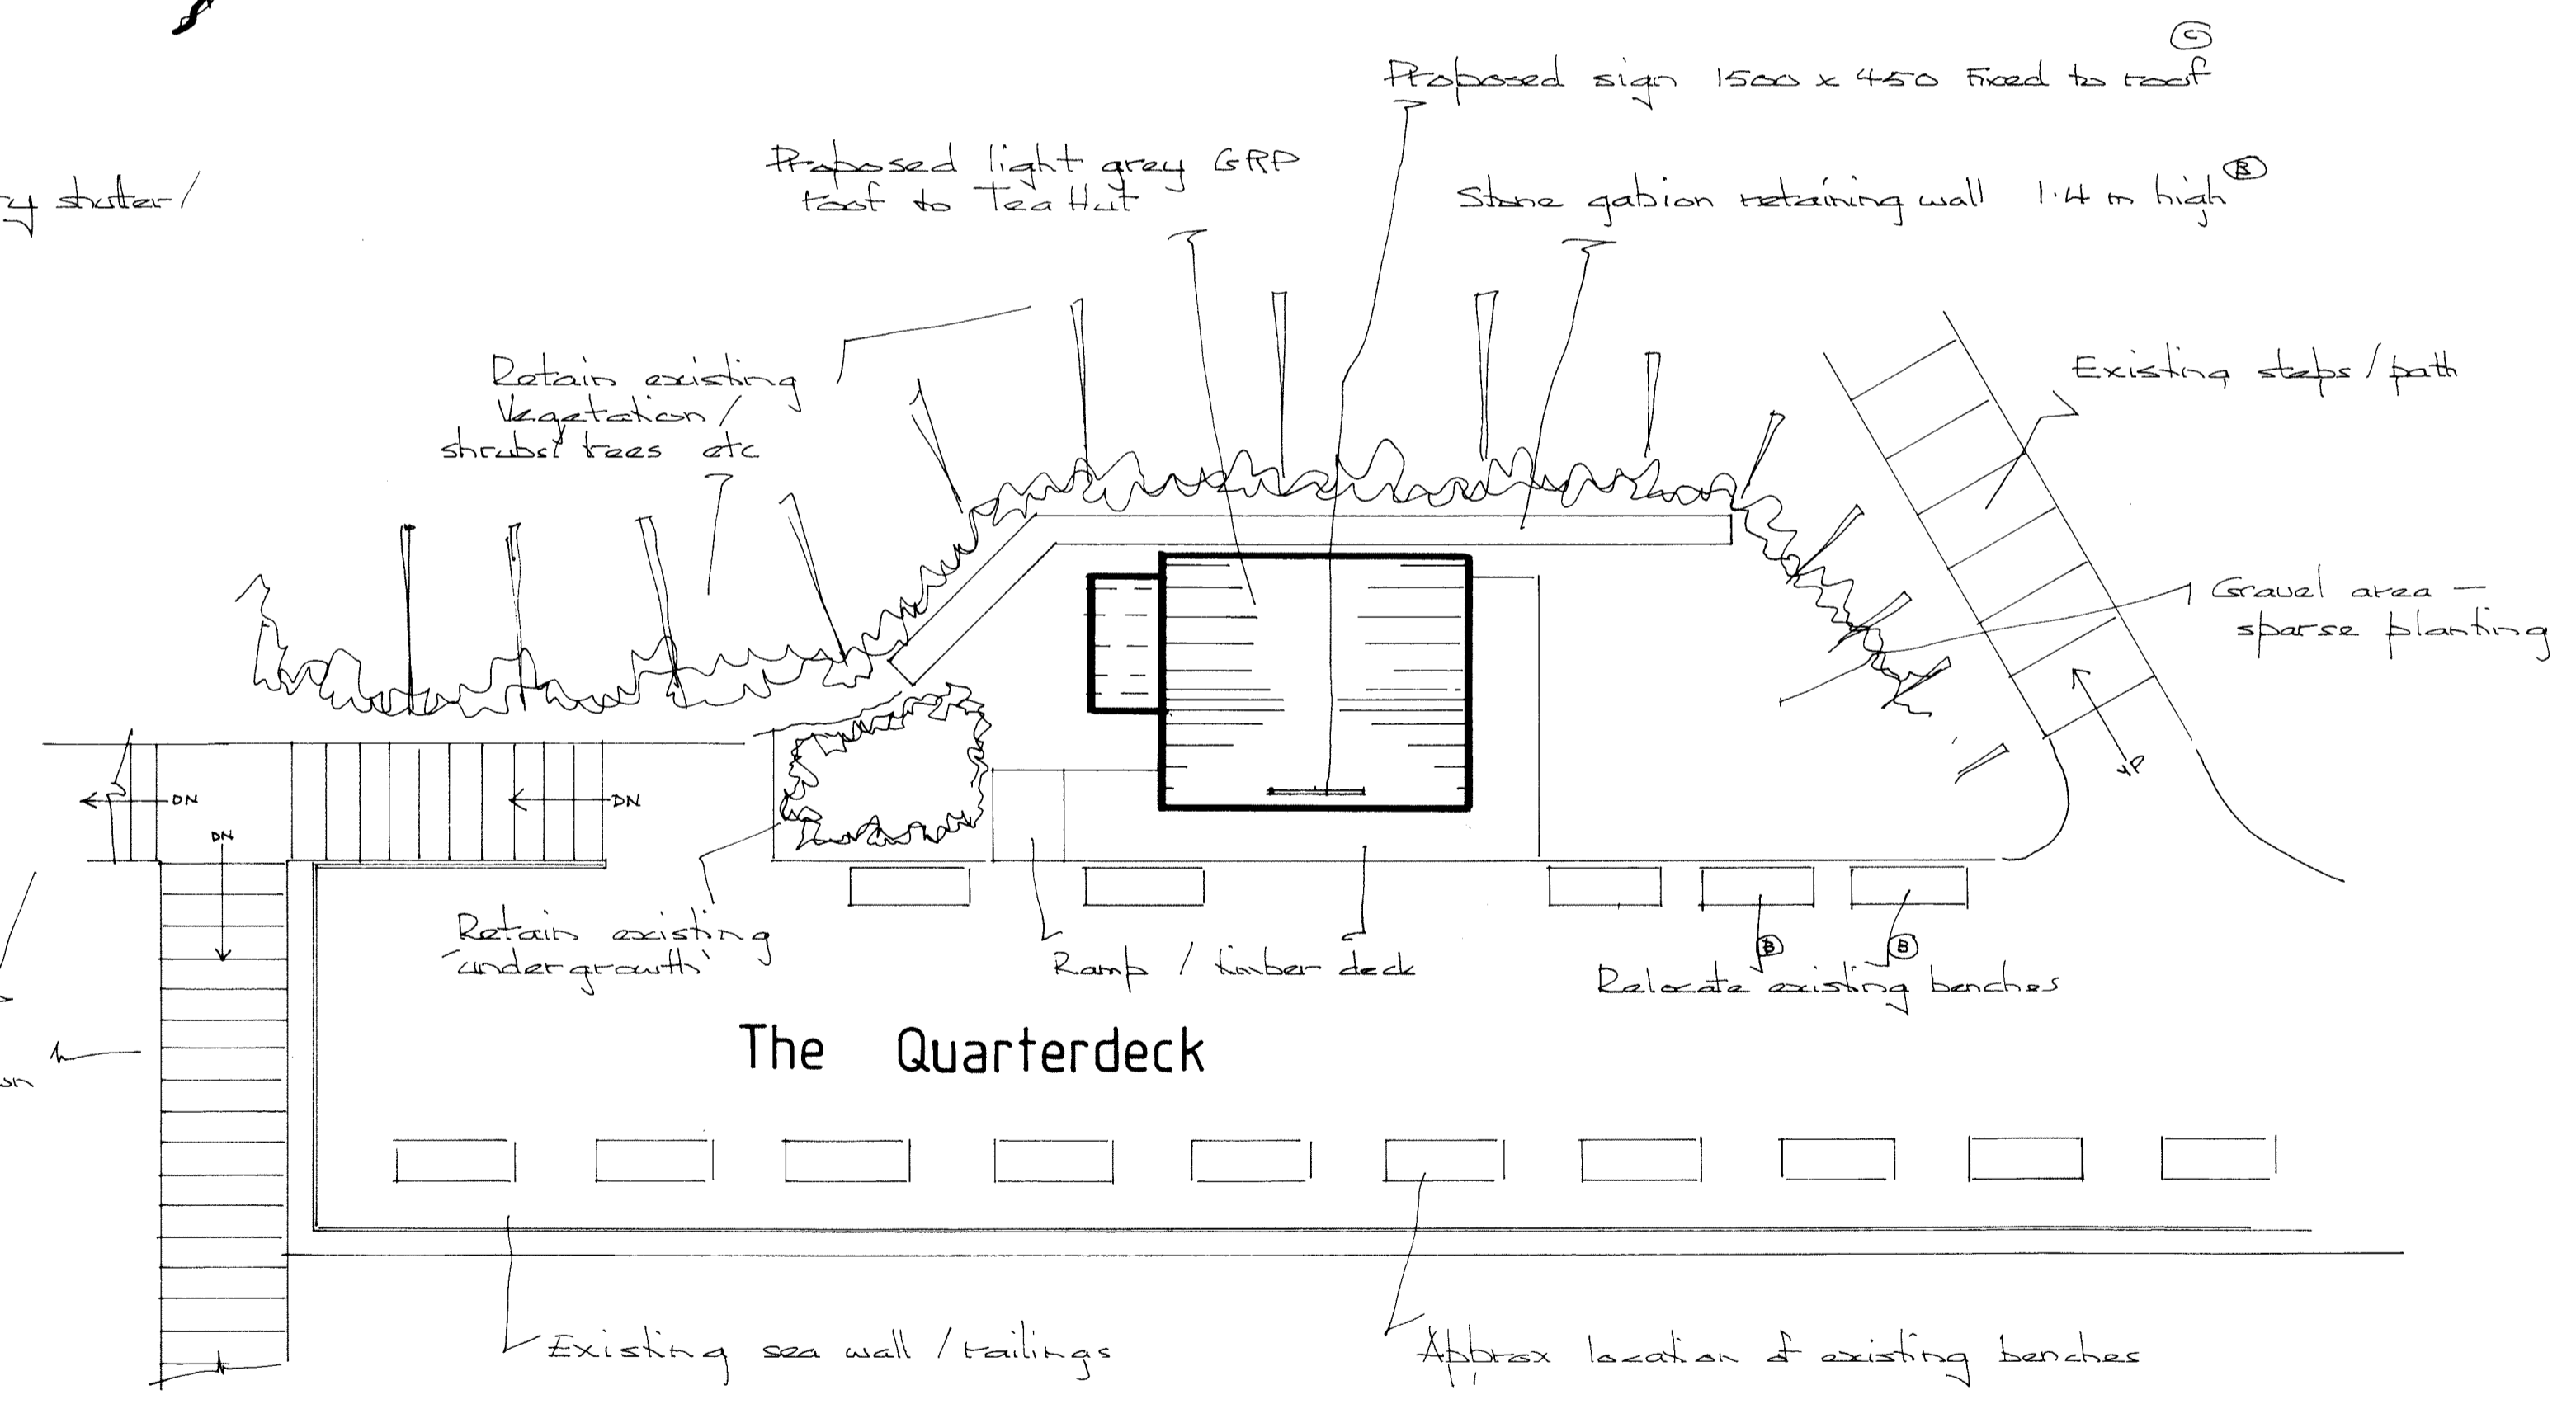

Site layout plan / roof plan 1:100

NYMNPA
 23/08/2018

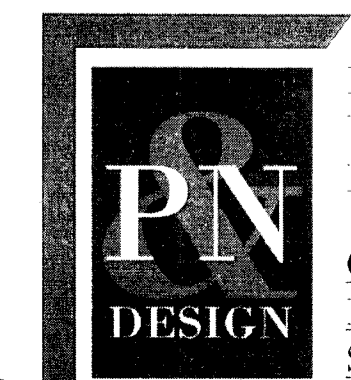

PROPOSED PLANS / ELEVATIONS / SECTION
 1:100 & 1:50 SCALE AT A1 SIZE
 P&N Design, Chartered Architectural Technologists
 Unit 34b, Welton Business Park, Wiske Avenue,
 Brough, East Yorkshire, HU15 1ZO
 Client: GHYLL WOOD DEVELOPMENTS Ltd Date: 14-3-18
 Project: Proposed tea hut Scale: 1:100 & 1:50
 Site: The Quarterdeck, ROBIN HOODS BAY Drg.No. 2723-1c