



North
25m
Scale 1:1250

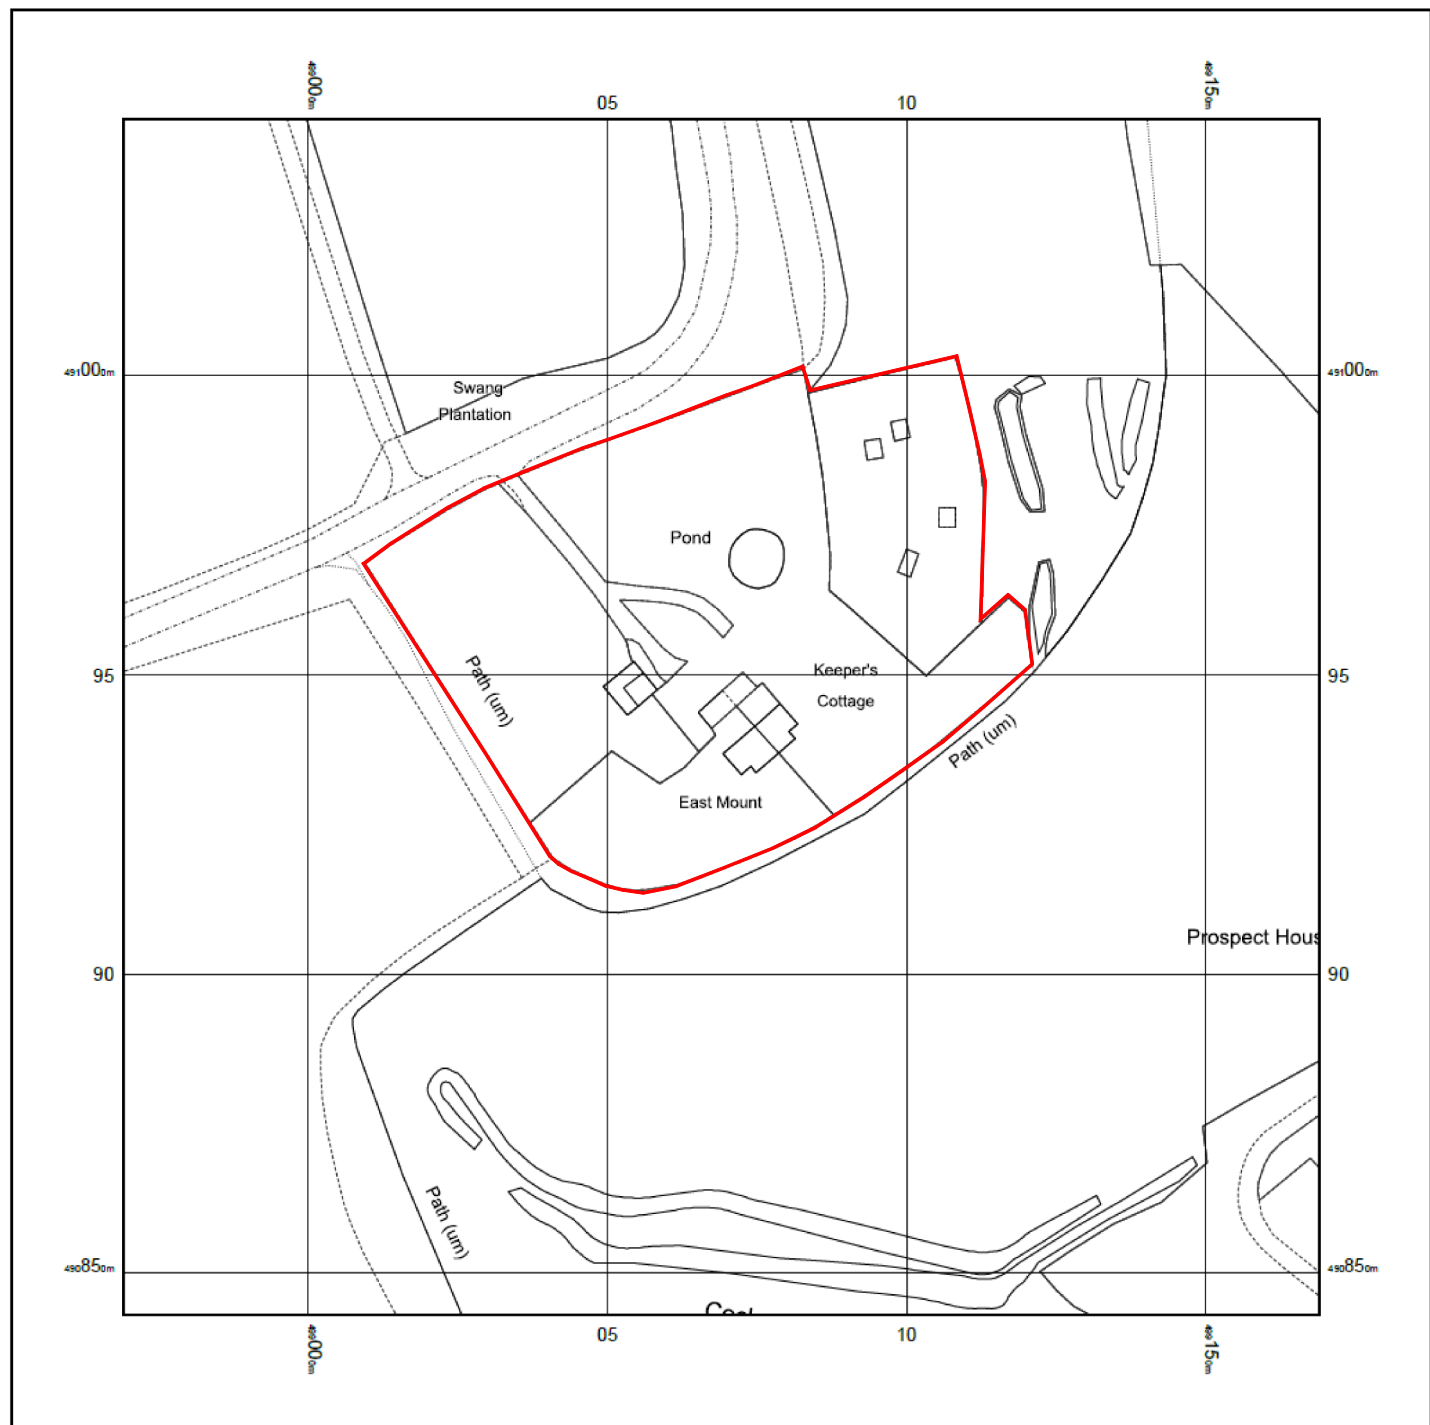


© Crown copyright and database rights 2018 Ordnance Survey 100048957. The representation of road, track or path is no evidence of a boundary or right of way. The representation of features as lines is no evidence of a property boundary.

Supplied by: www.ukmapcentre.com
Serial No:145556
Centre Coordinates:499069,490943
Production Date: 23/08/2018 15:56:18

NYMNPA
23/08/2018

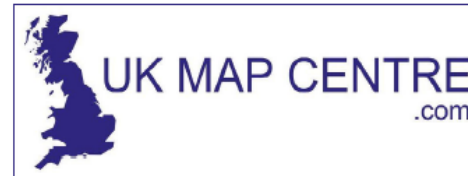

North
15m
Scale 1:500

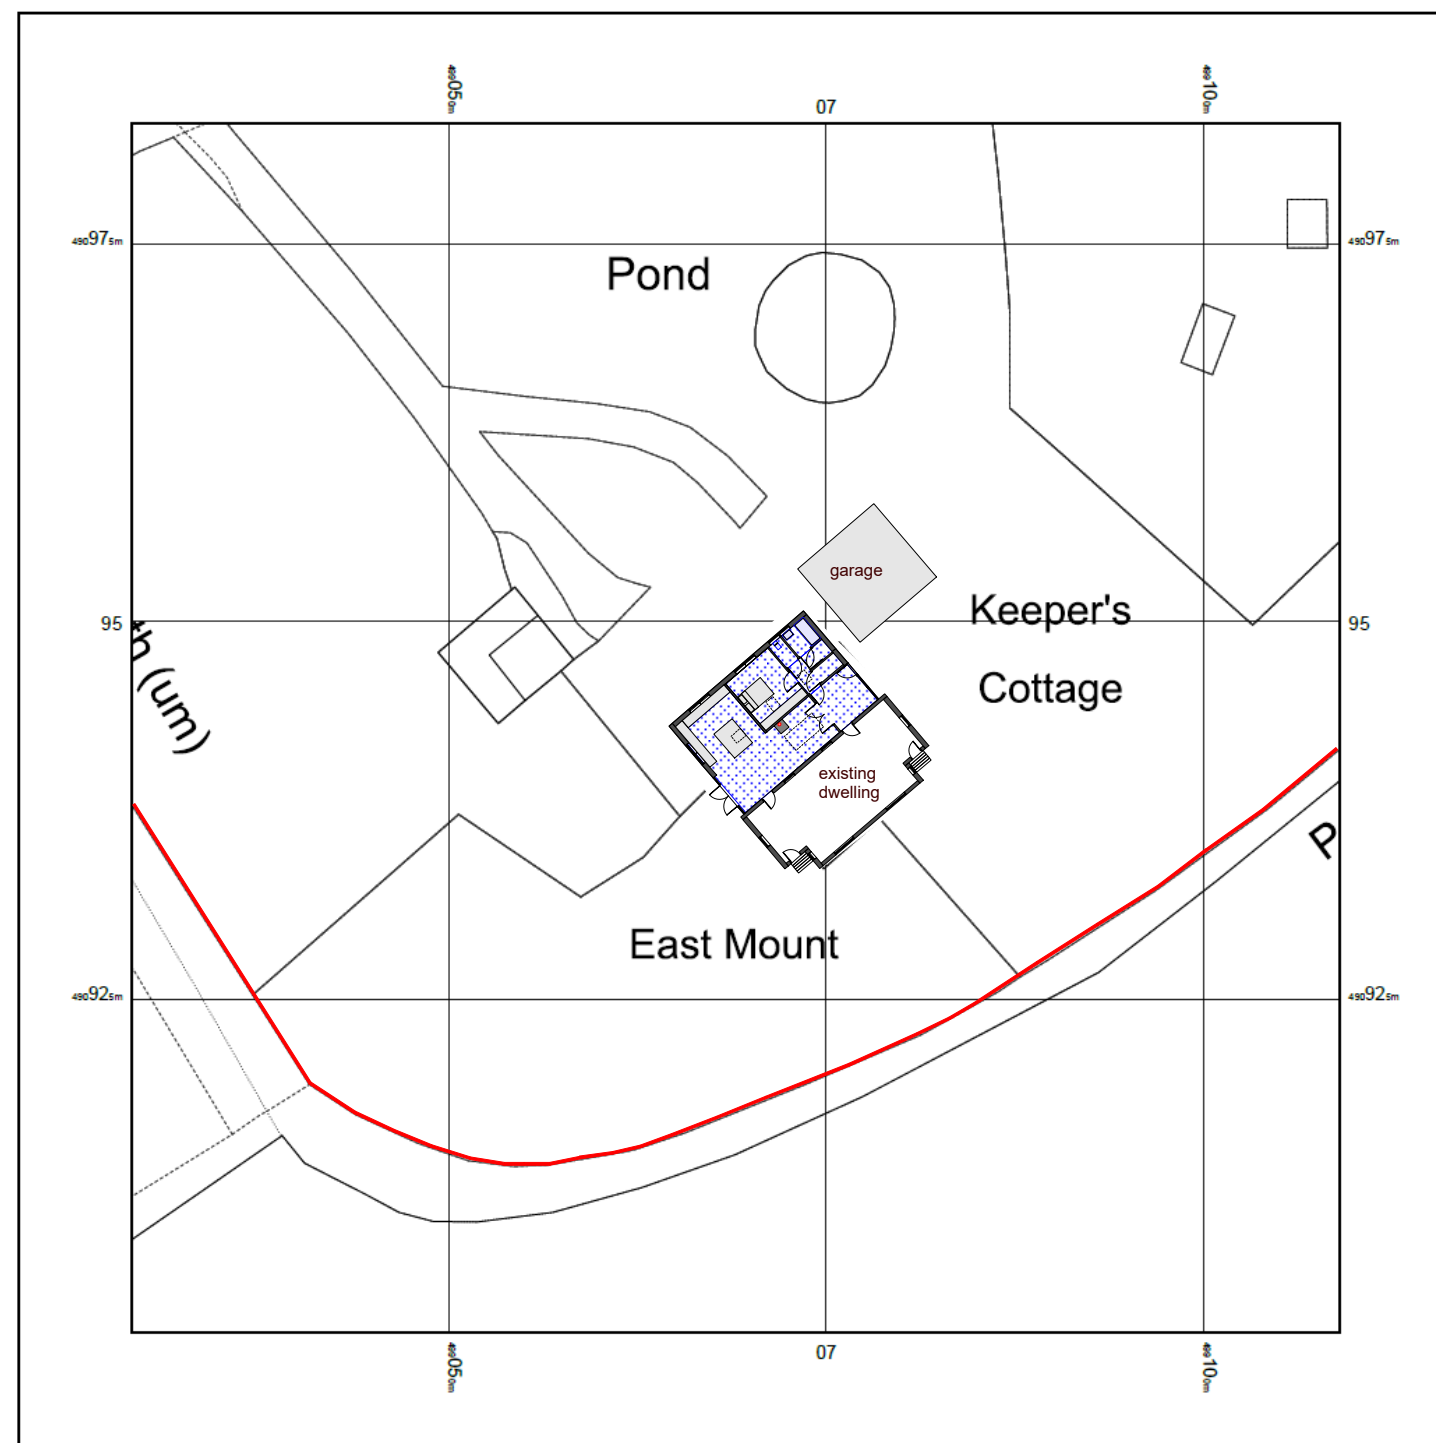

© Crown copyright and database rights 2018 Ordnance Survey 100048957. The representation of road, track or path is no evidence of a boundary or right of way. The representation of features as lines is no evidence of a property boundary.

Supplied by: www.ukmapcentre.com
Serial No:145557
Centre Coordinates:499069,490943
Production Date: 23/08/2018 15:56:29

location and block plans



rear elevation



front elevation





side elevation





photographs of existing building



side elevation

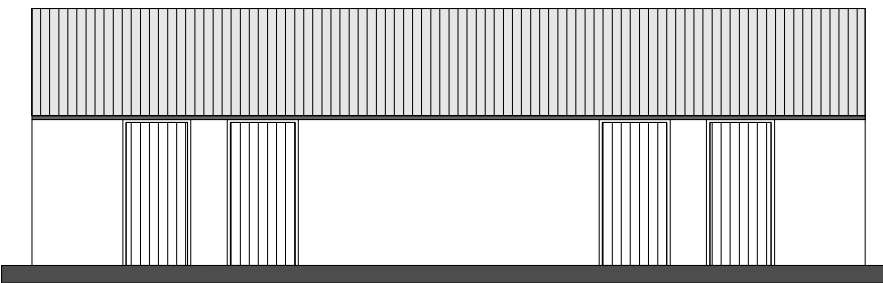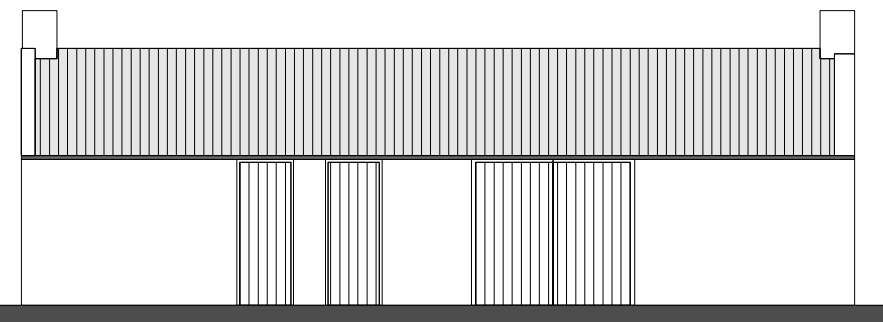

external storage buildings - elevations

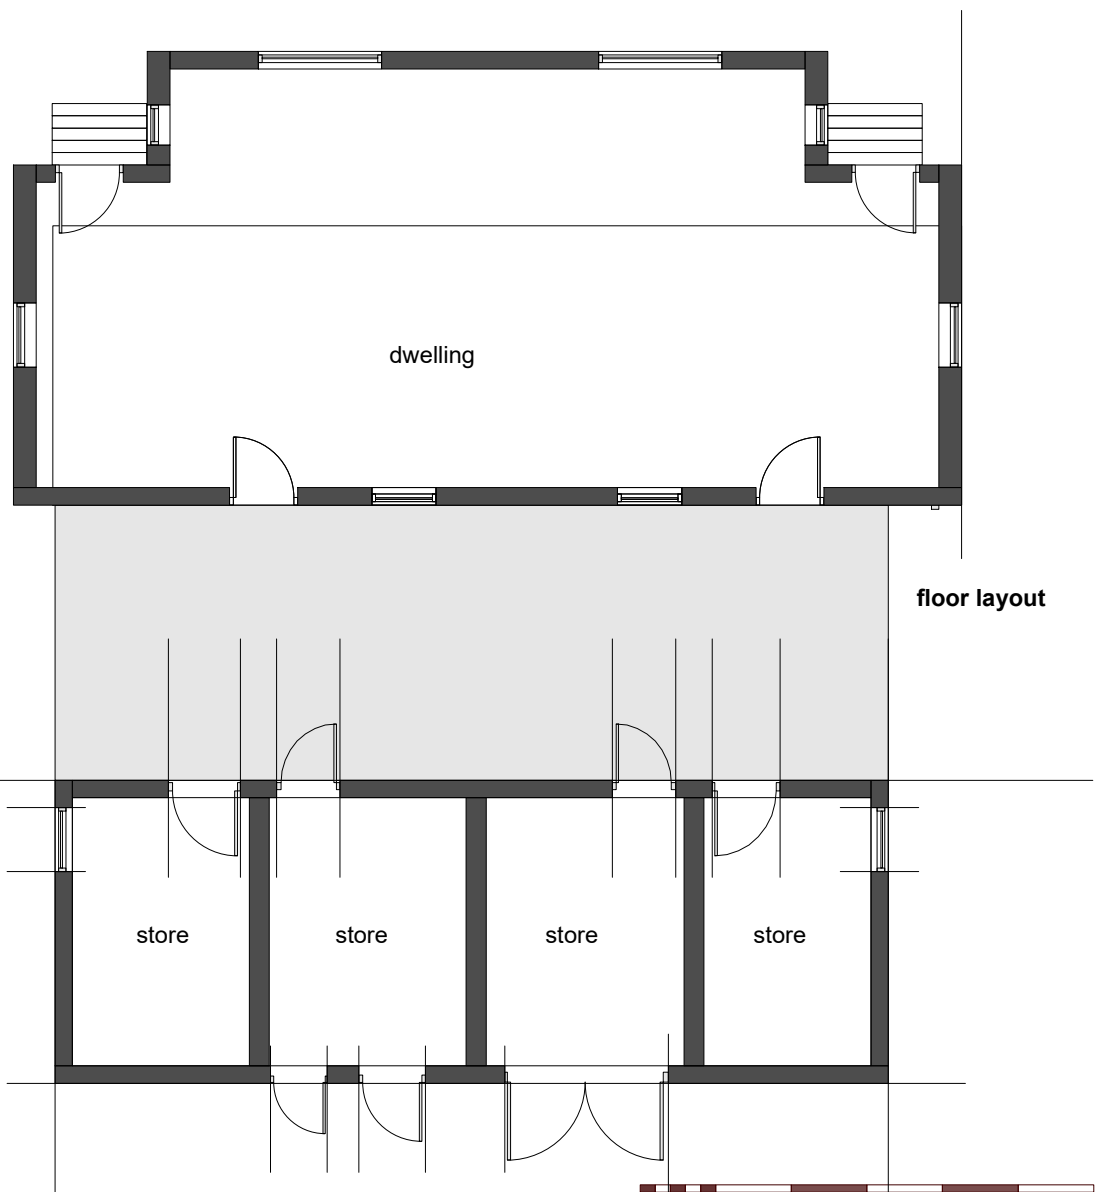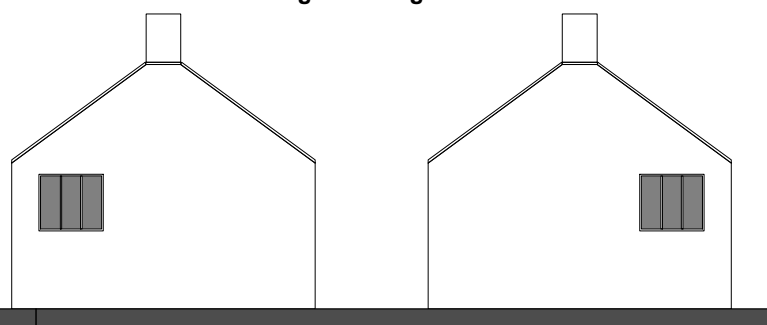


floor layout

NYMNPA

23/08/2018

existing layout and elevations

proposed alterations to dwelling Scarborough scale 1:100@A3 drawing no. 11.11-01

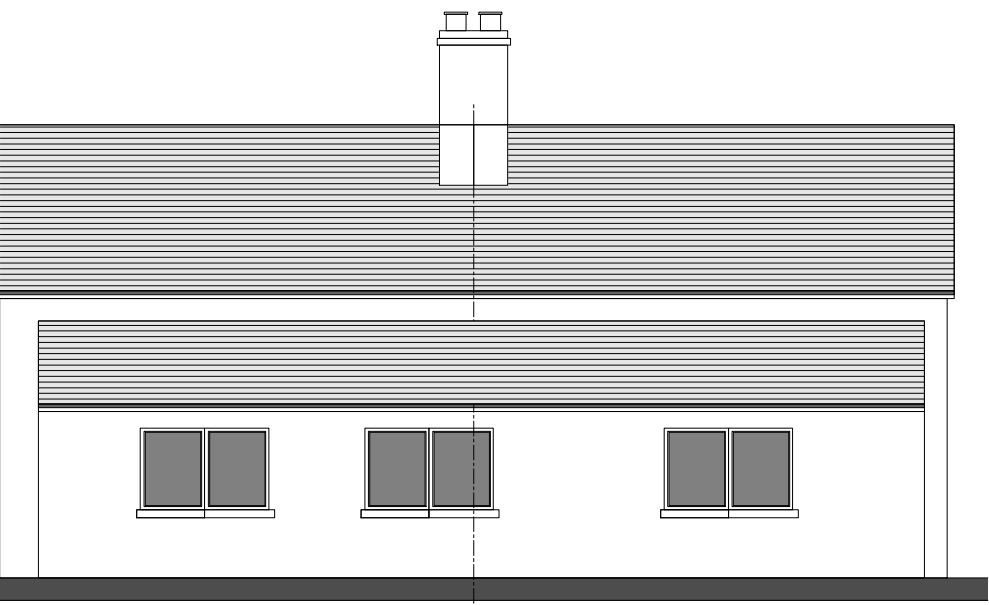

rear elevation



front elevation




side elevation


roof finish - slate to match existing dwelling
walls - stone to match existing dwelling
windows/doors/lantern - heritage range upvc




side elevation

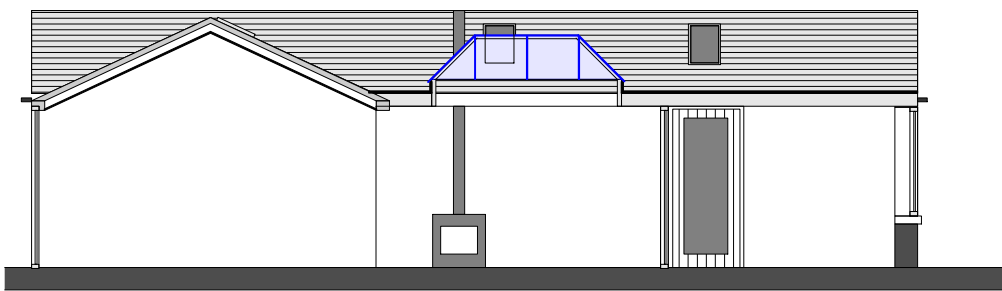

sectional elevation towards rear extension

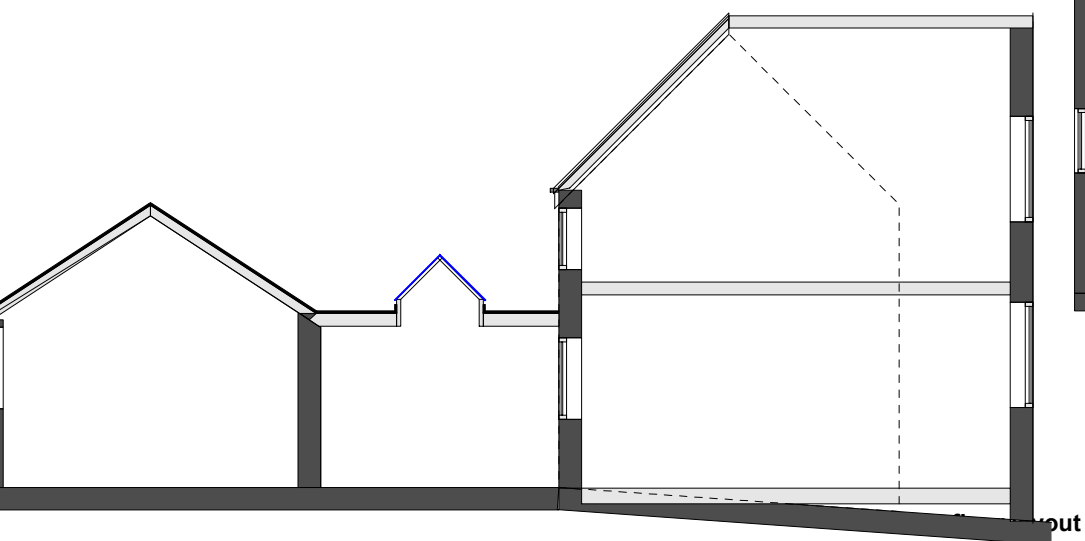

section

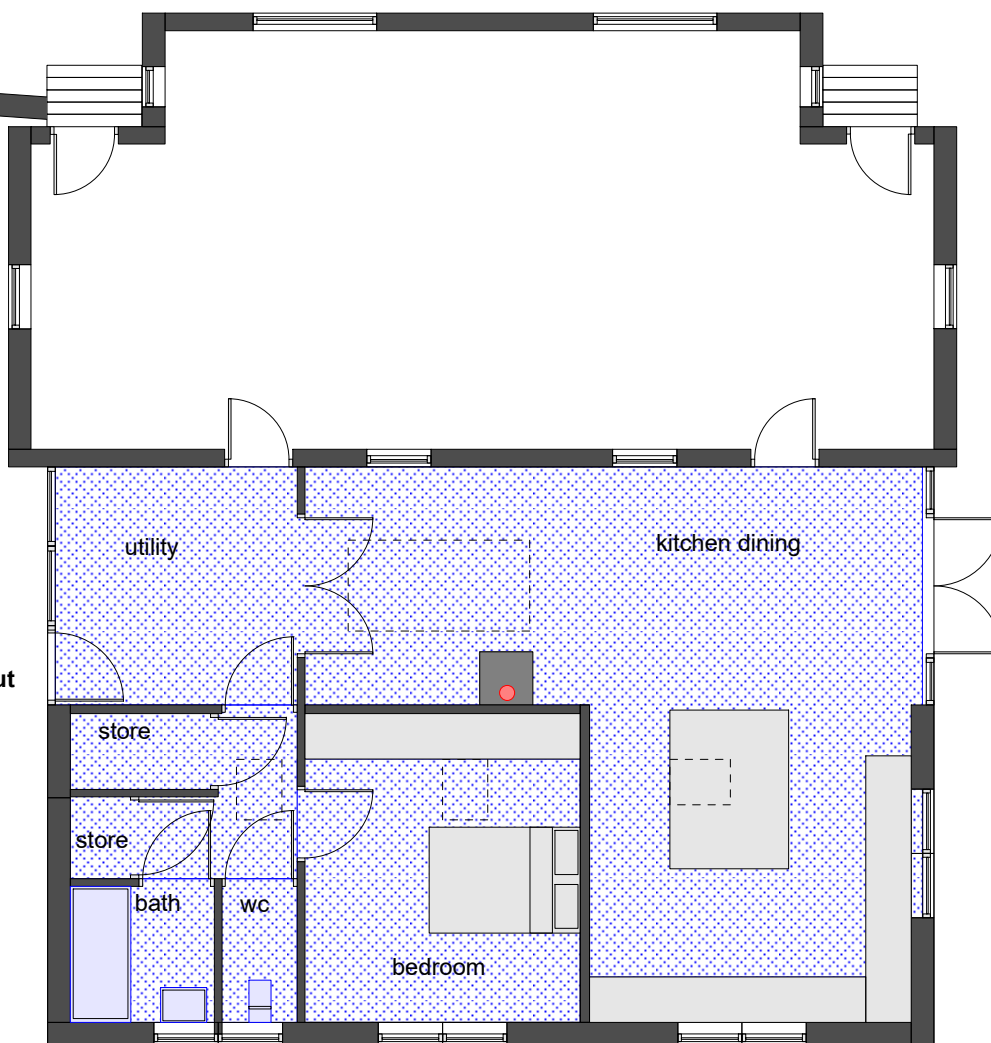

proposed layout and elevations

NYMNP
23/08/2018