

location Plan - land off Swang Road, Suffield

NYMNPA
28/08/2018



Ordnance Survey © Crown Copyright 2018. All rights reserved. Licence number 100022432. Plotted Scale - 1:20000




JE Lockett and Son

Site Plan - Manure Storage Building on Land off Swang Road, Suffield






NYMNPA

28/08/2018

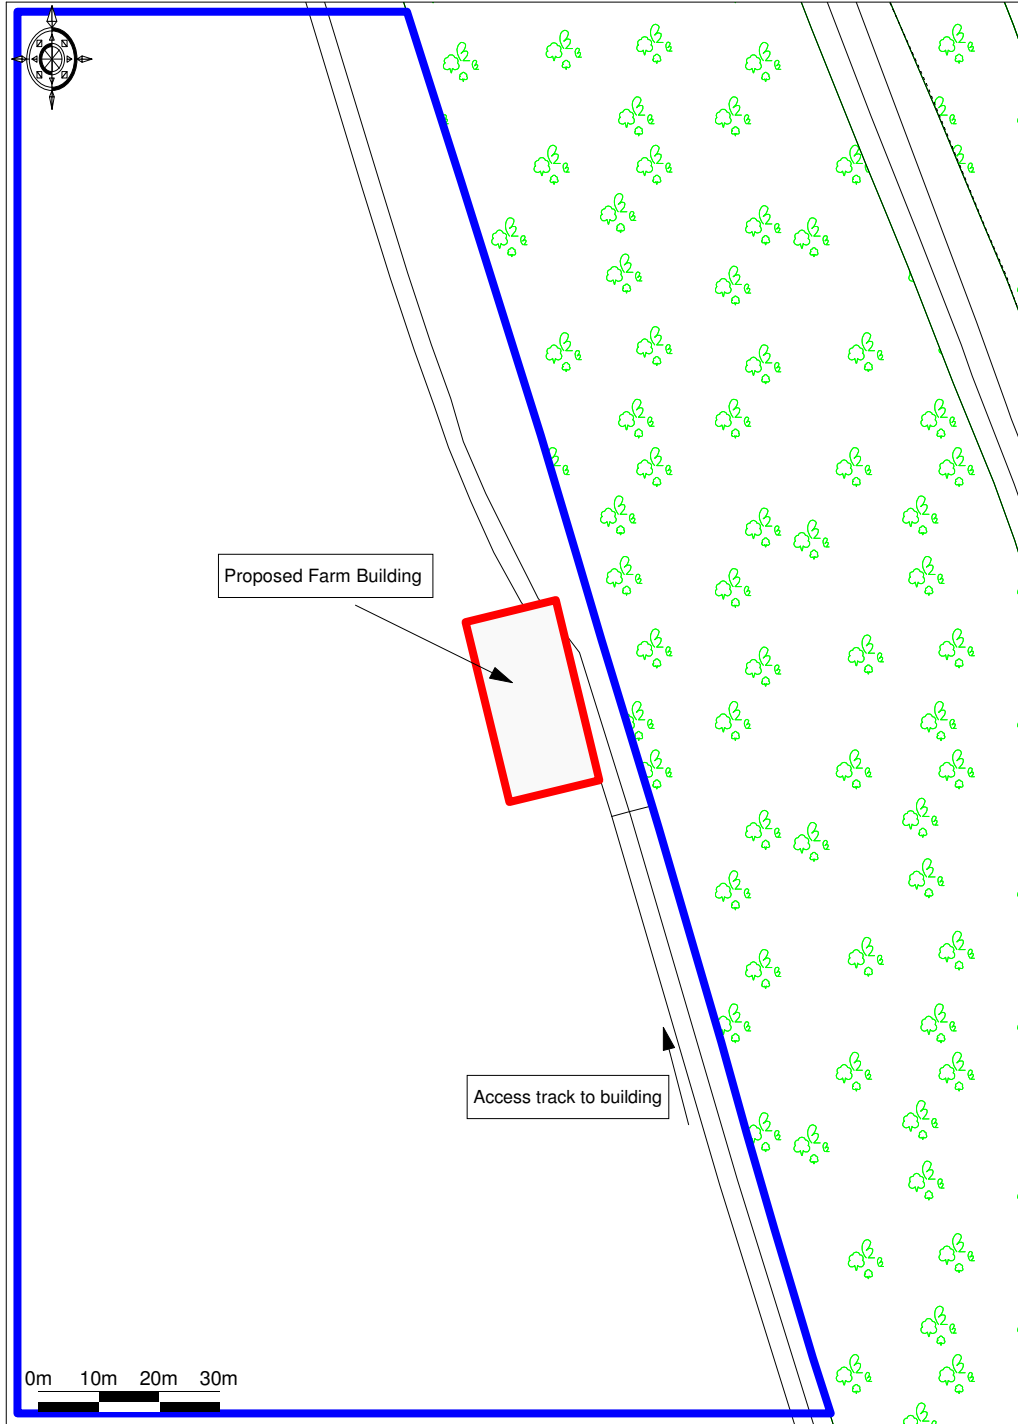

Ordnance Survey © Crown Copyright 2018. All rights reserved.
Licence number 100022432. Plotted Scale - 1:1250

JE Lockey and Son

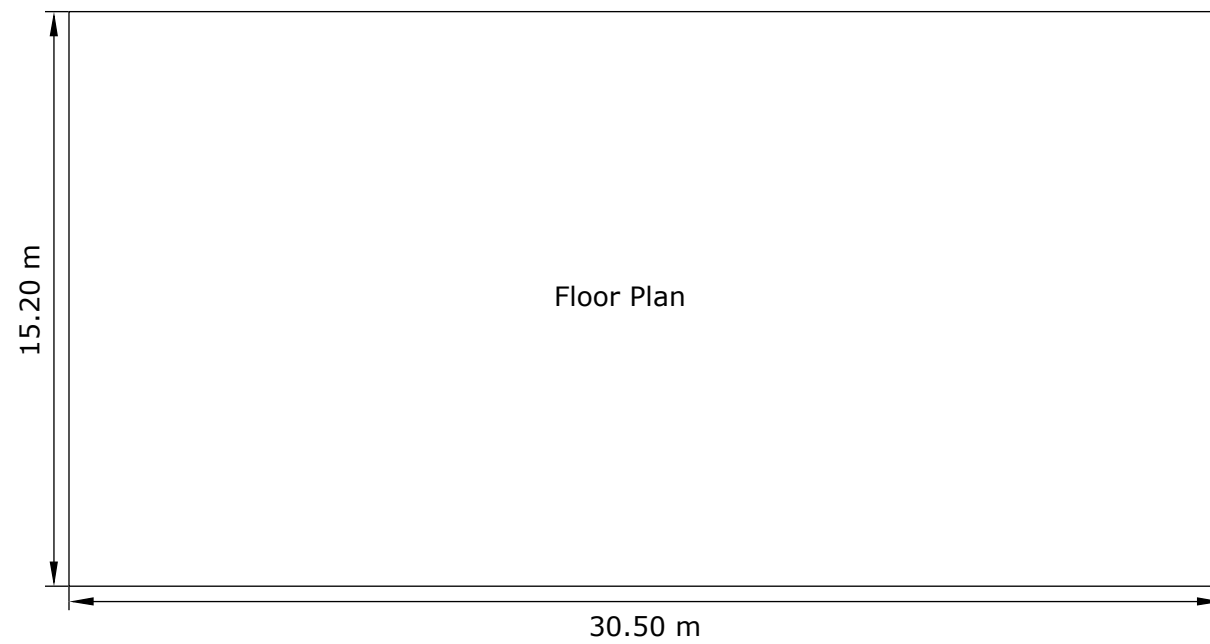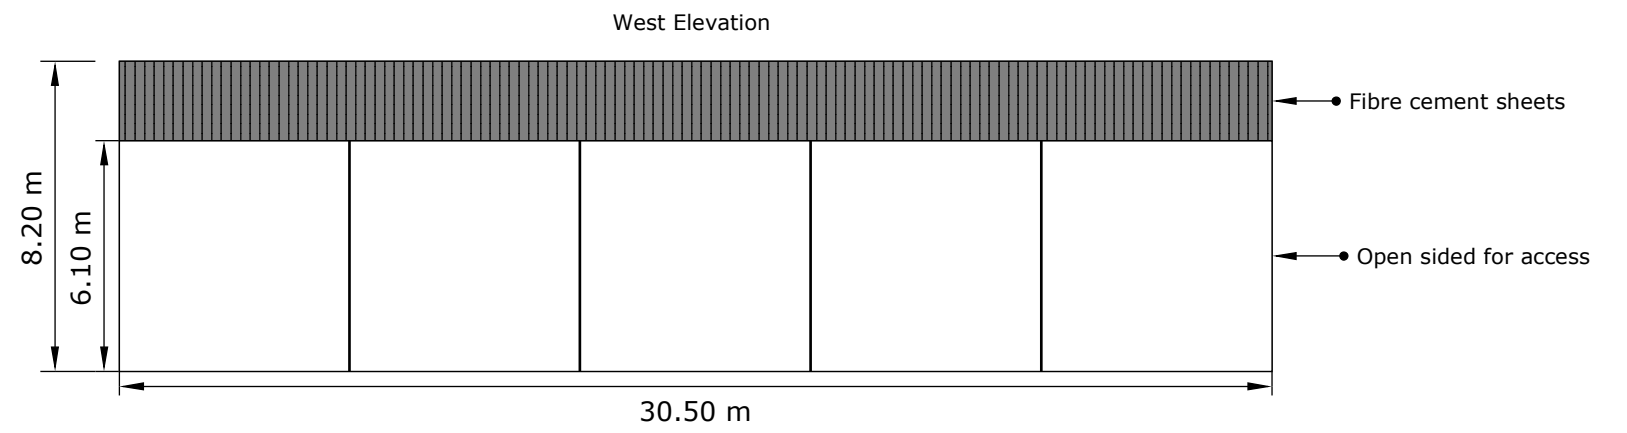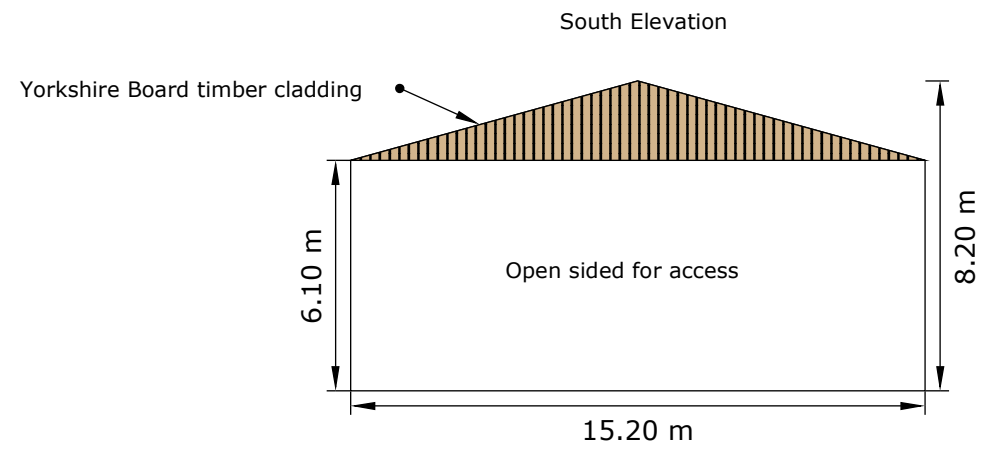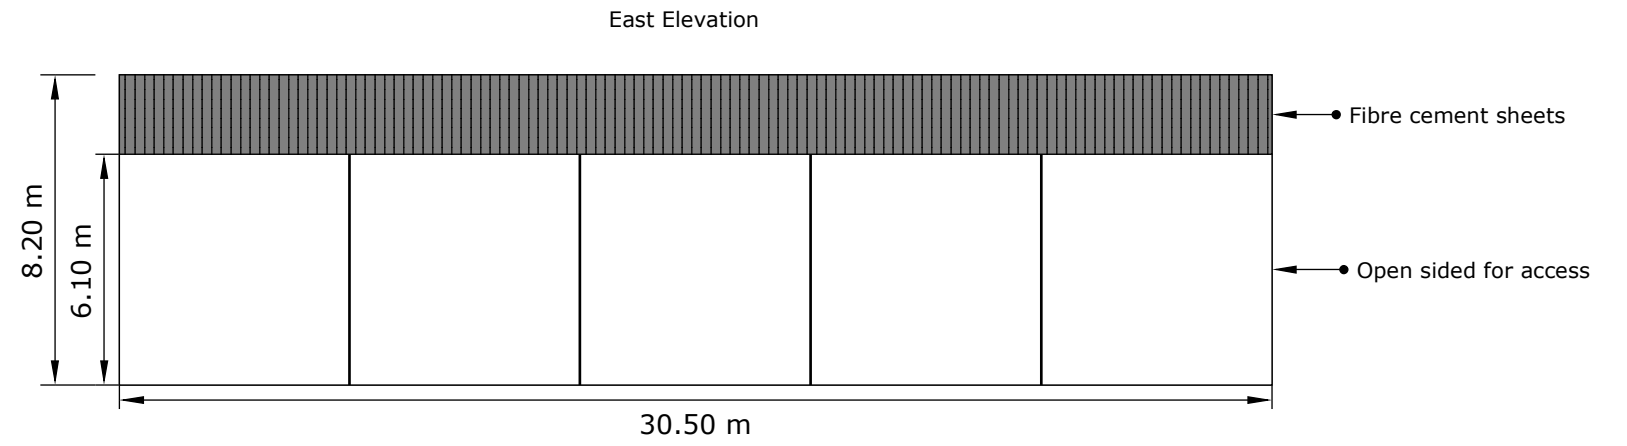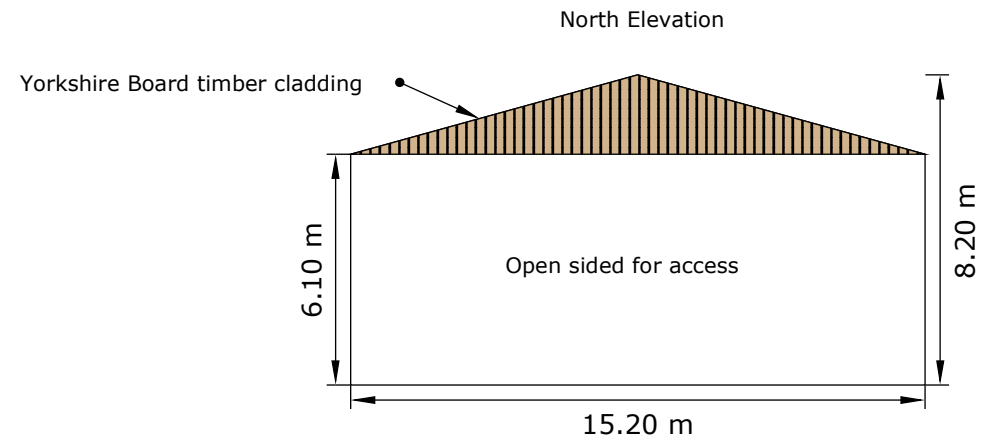

NYMNP
28/08/2018

Date: August 2018

Ref: WFT/JE Lockey & Son

Description:

Planning Application Plans for
Proposed building on Land Off
Swang Road, Suffield

Scale: 1:200

