
 
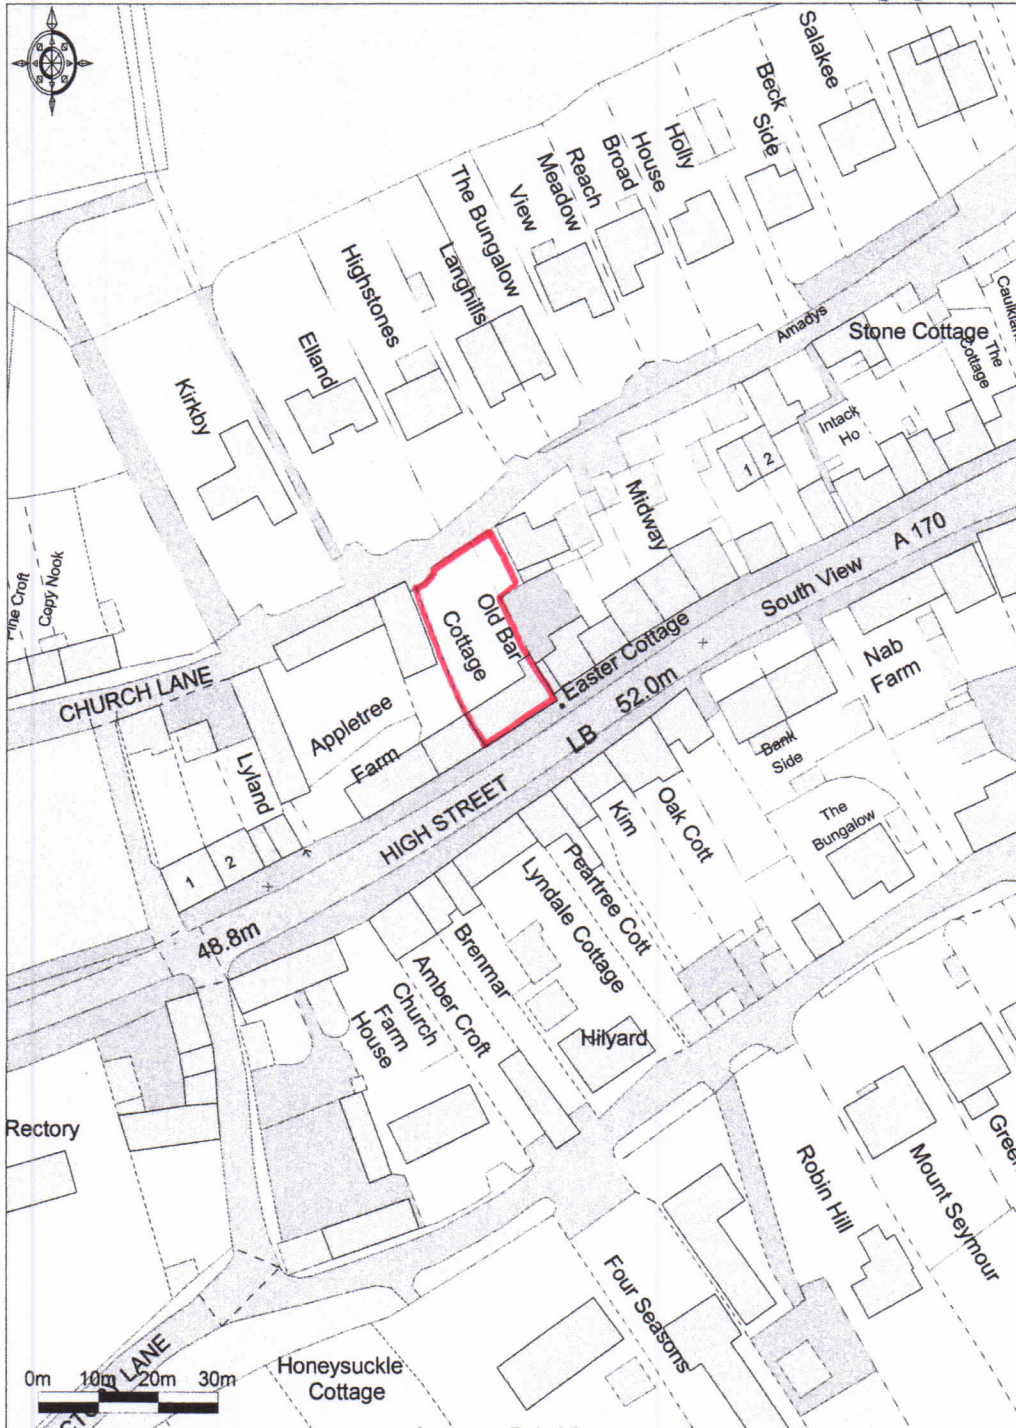


NYMNP

29/08/2018


Old Bar Cottage
High Street
Thornton le Dale

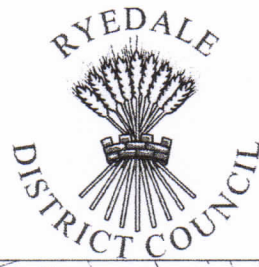


Ordnance Survey © Crown Copyright 2015. All rights reserved.
Licence number 100022432. Plotted Scale - 1:1250

NYMNP
29/08/2018


EXISTING STUD WALL & DOOR REMOVED

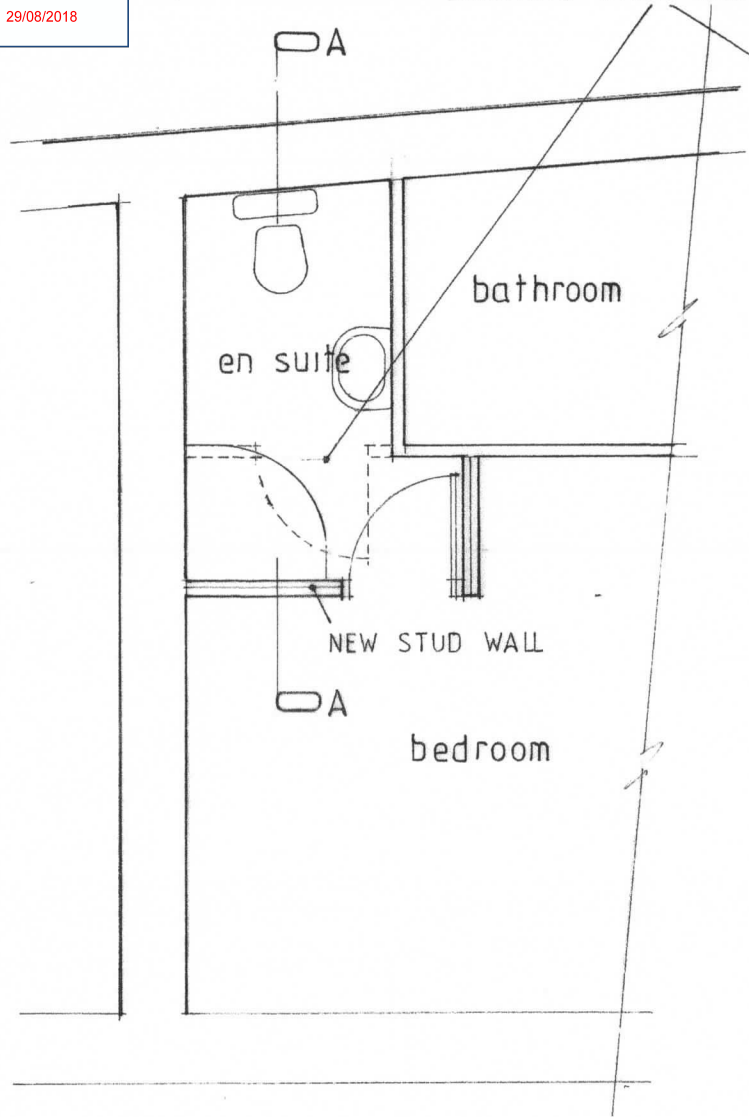

part first floor

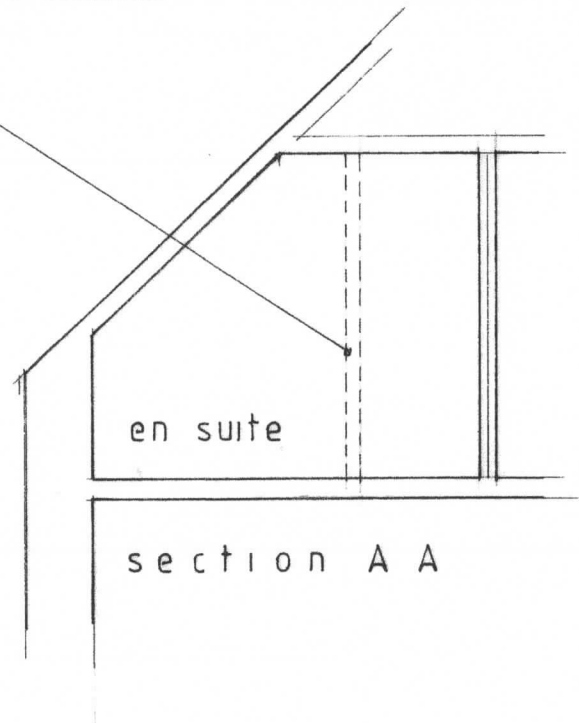

section A A

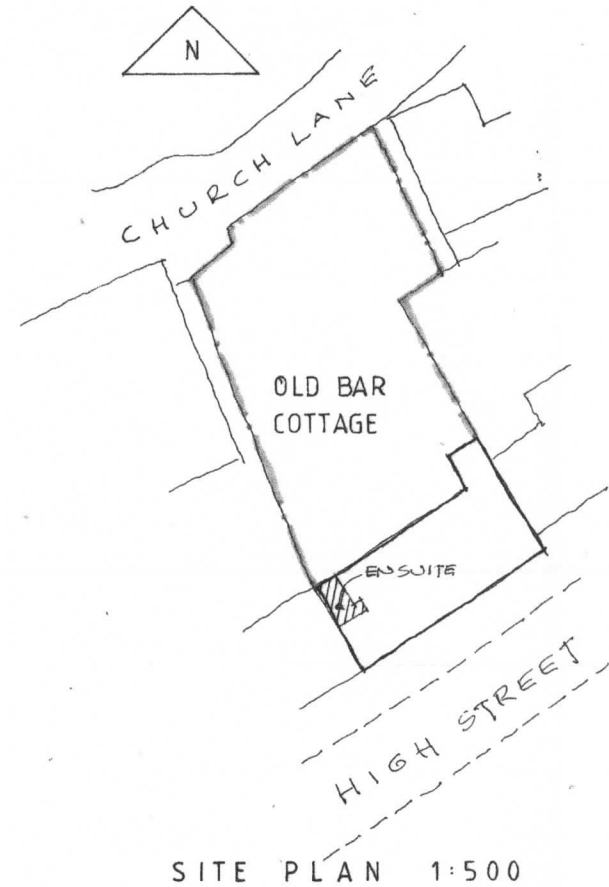

SITE PLAN 1:500

PETER RAYMENT design

Architectural Designers • Peter Rayment • Richard Waller

title:	drawing & site plan	dwg No: 180 826	01 -
project:	en suite shower room	scale: 1:50 @ A4	
client:	Mr & Mrs Rajab		