


Crown Copyright and database rights 2018 OS 100019980

LOCATION PLAN Scale 1:1250

NYMNP
18/09/2018

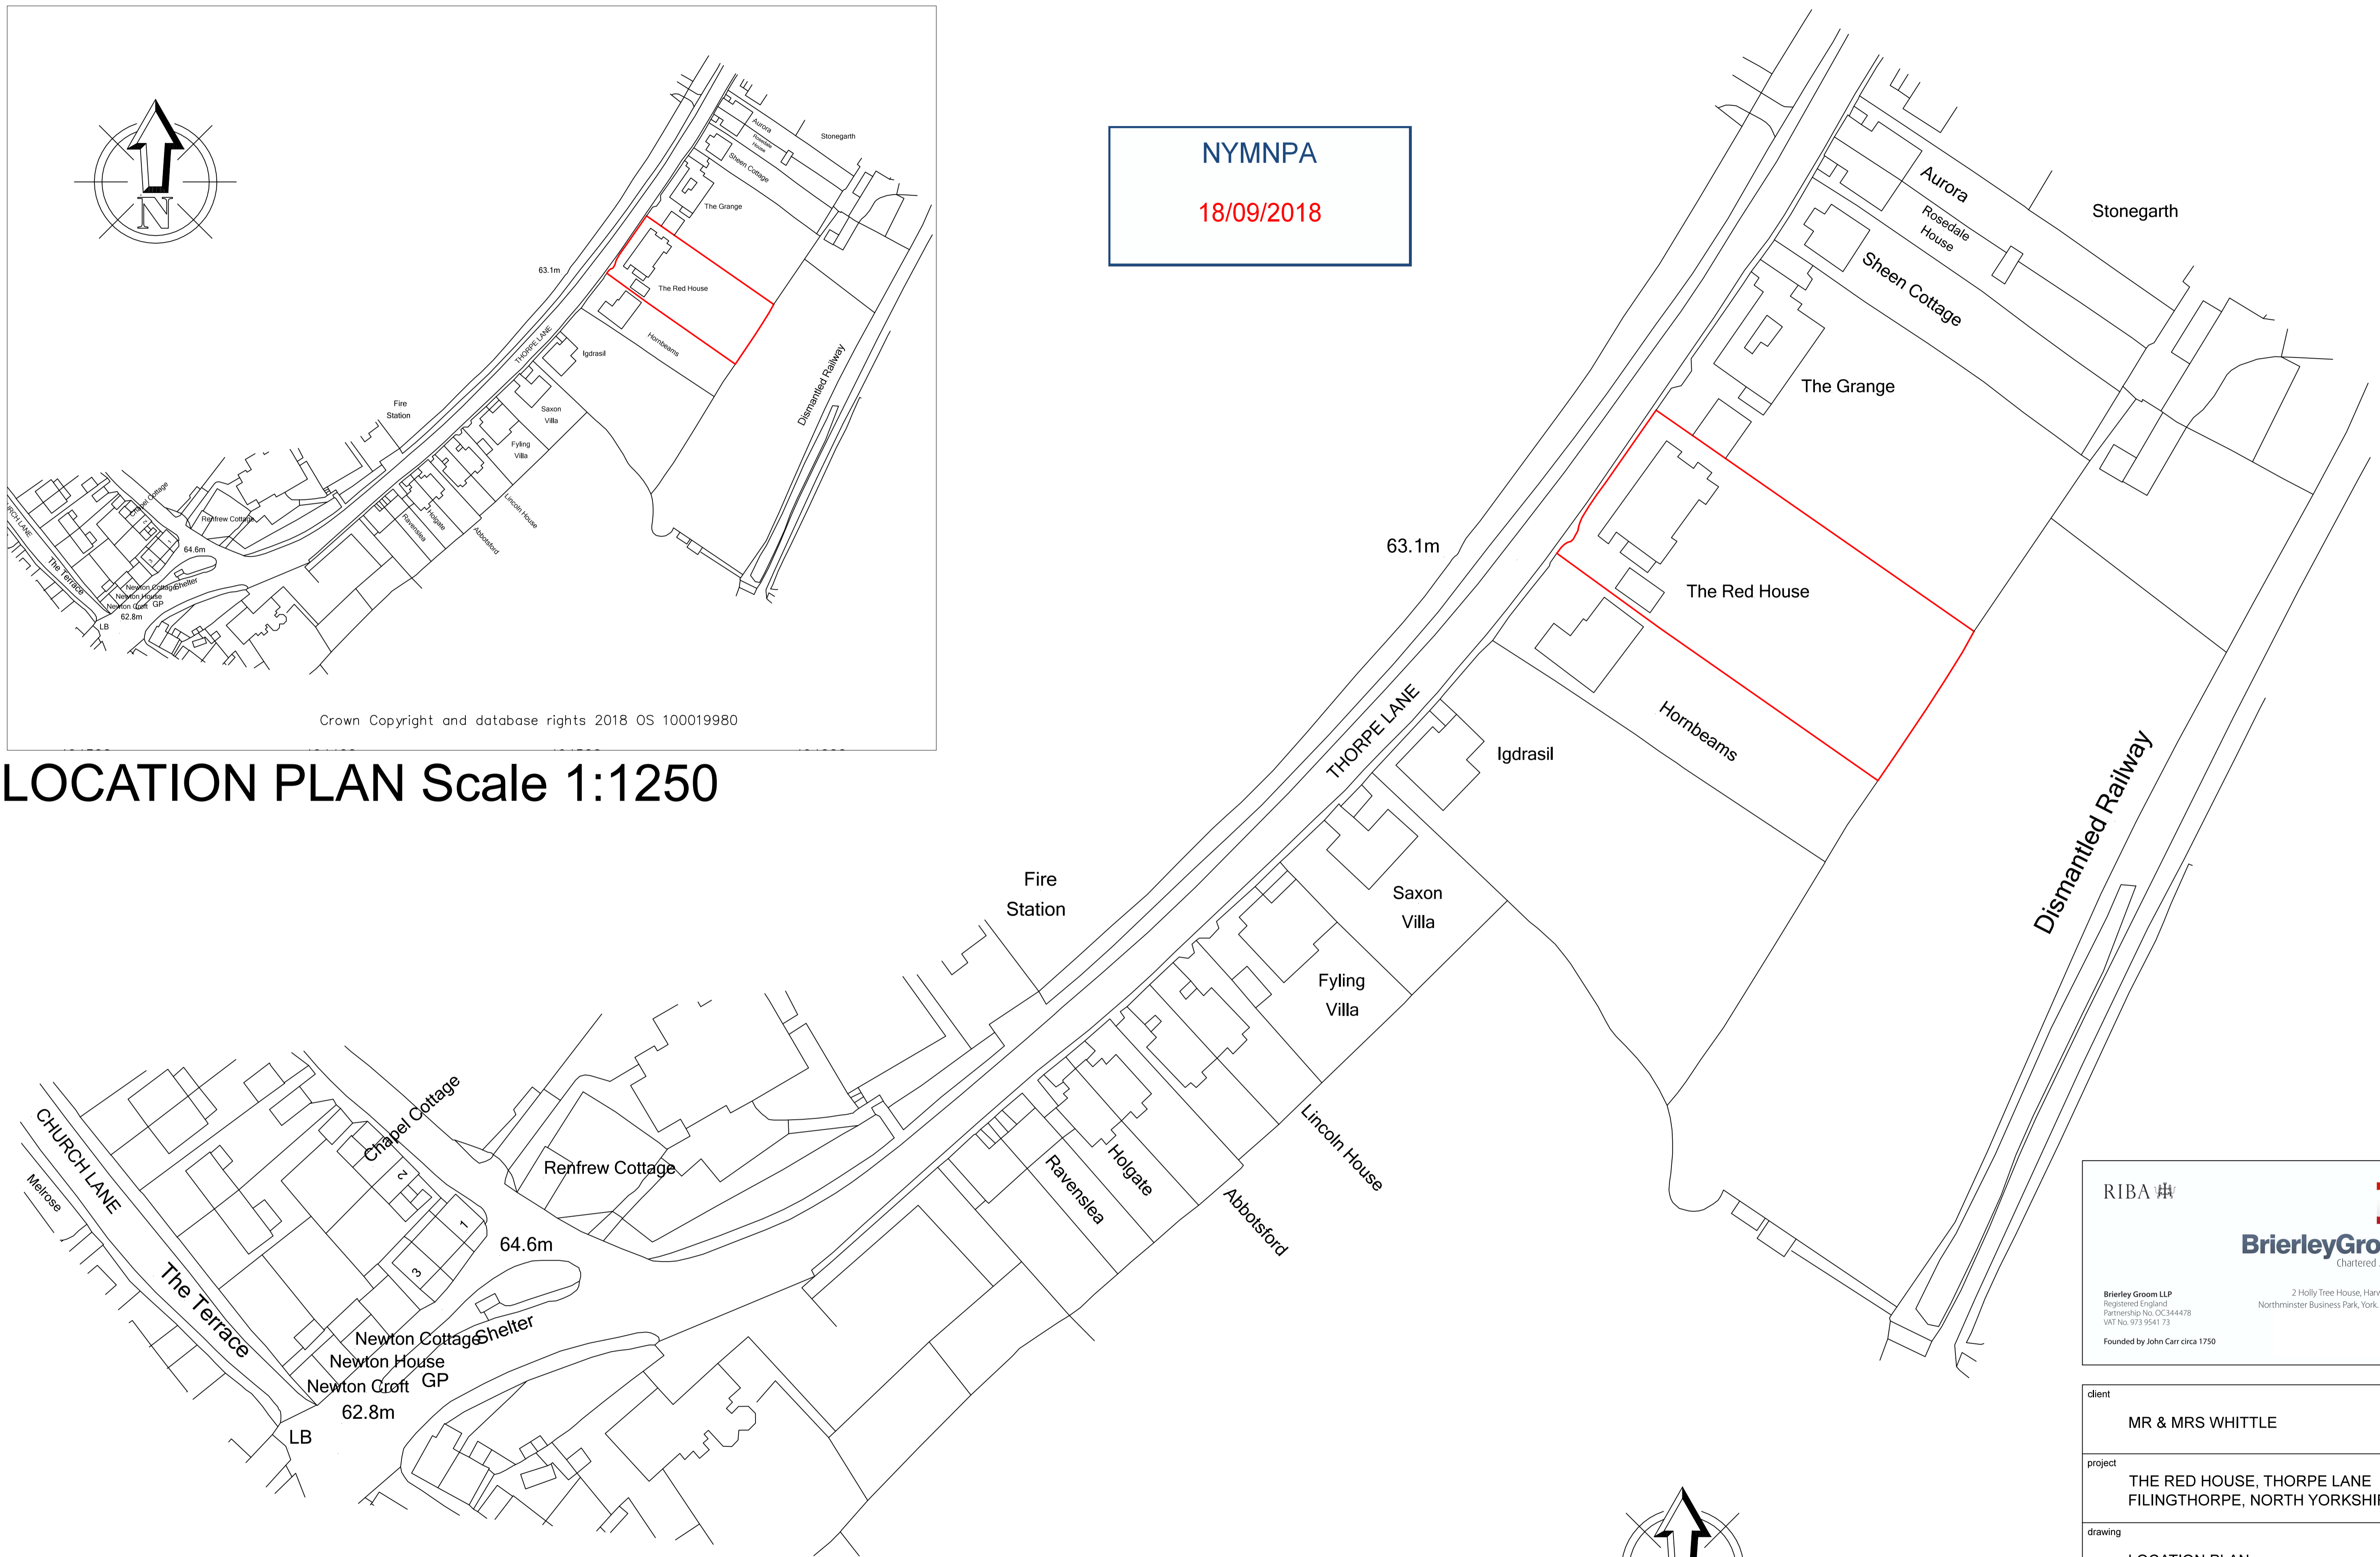

BLOCK PLAN Scale 1:500

Crown Copyright and database rights 2018 OS 100019980

RIBA 

BrierleyGroom
Chartered Architects

Brierley Groom LLP
Registered England
Partnership No. OC344478
VAT No. 973 9541 73
Founded by John Carr circa 1750

2 Holly Tree House, Harwood Road
Northminster Business Park, York, YO26 6QU

client	MR & MRS WHITTLE	
project	THE RED HOUSE, THORPE LANE FILINGTHORPE, NORTH YORKSHIRE	
drawing	LOCATION PLAN	
date	SEPTEMBER 18	status PLANNING
scale	1:500 @ A1	revision
number	W105.01.01	



NORTH WEST ELEVATION



SOUTH WEST ELEVATION

NYMNPA
07/09/2018



SOUTH EAST ELEVATION

RIBA 注册


BrierleyGroom
Chartered Architects

Brierley Groom LLP
Registered England
Partnership No. OC344478
VAT No. 973 9541 73
Founded by John Carr circa 1750

2 Holly Tree House, Harwood Road
Northminster Business Park, York, YO26 6QU

client	MR G WHITTLE	
project	RED HOUSE, FYLINGTHORPE	
drawing	PROPOSED ELEVATIONS	
date	AUG 2018	status Planning
scale	150 @ A1	revision
number	W105.01.05	

NYMNPA
07/09/2018

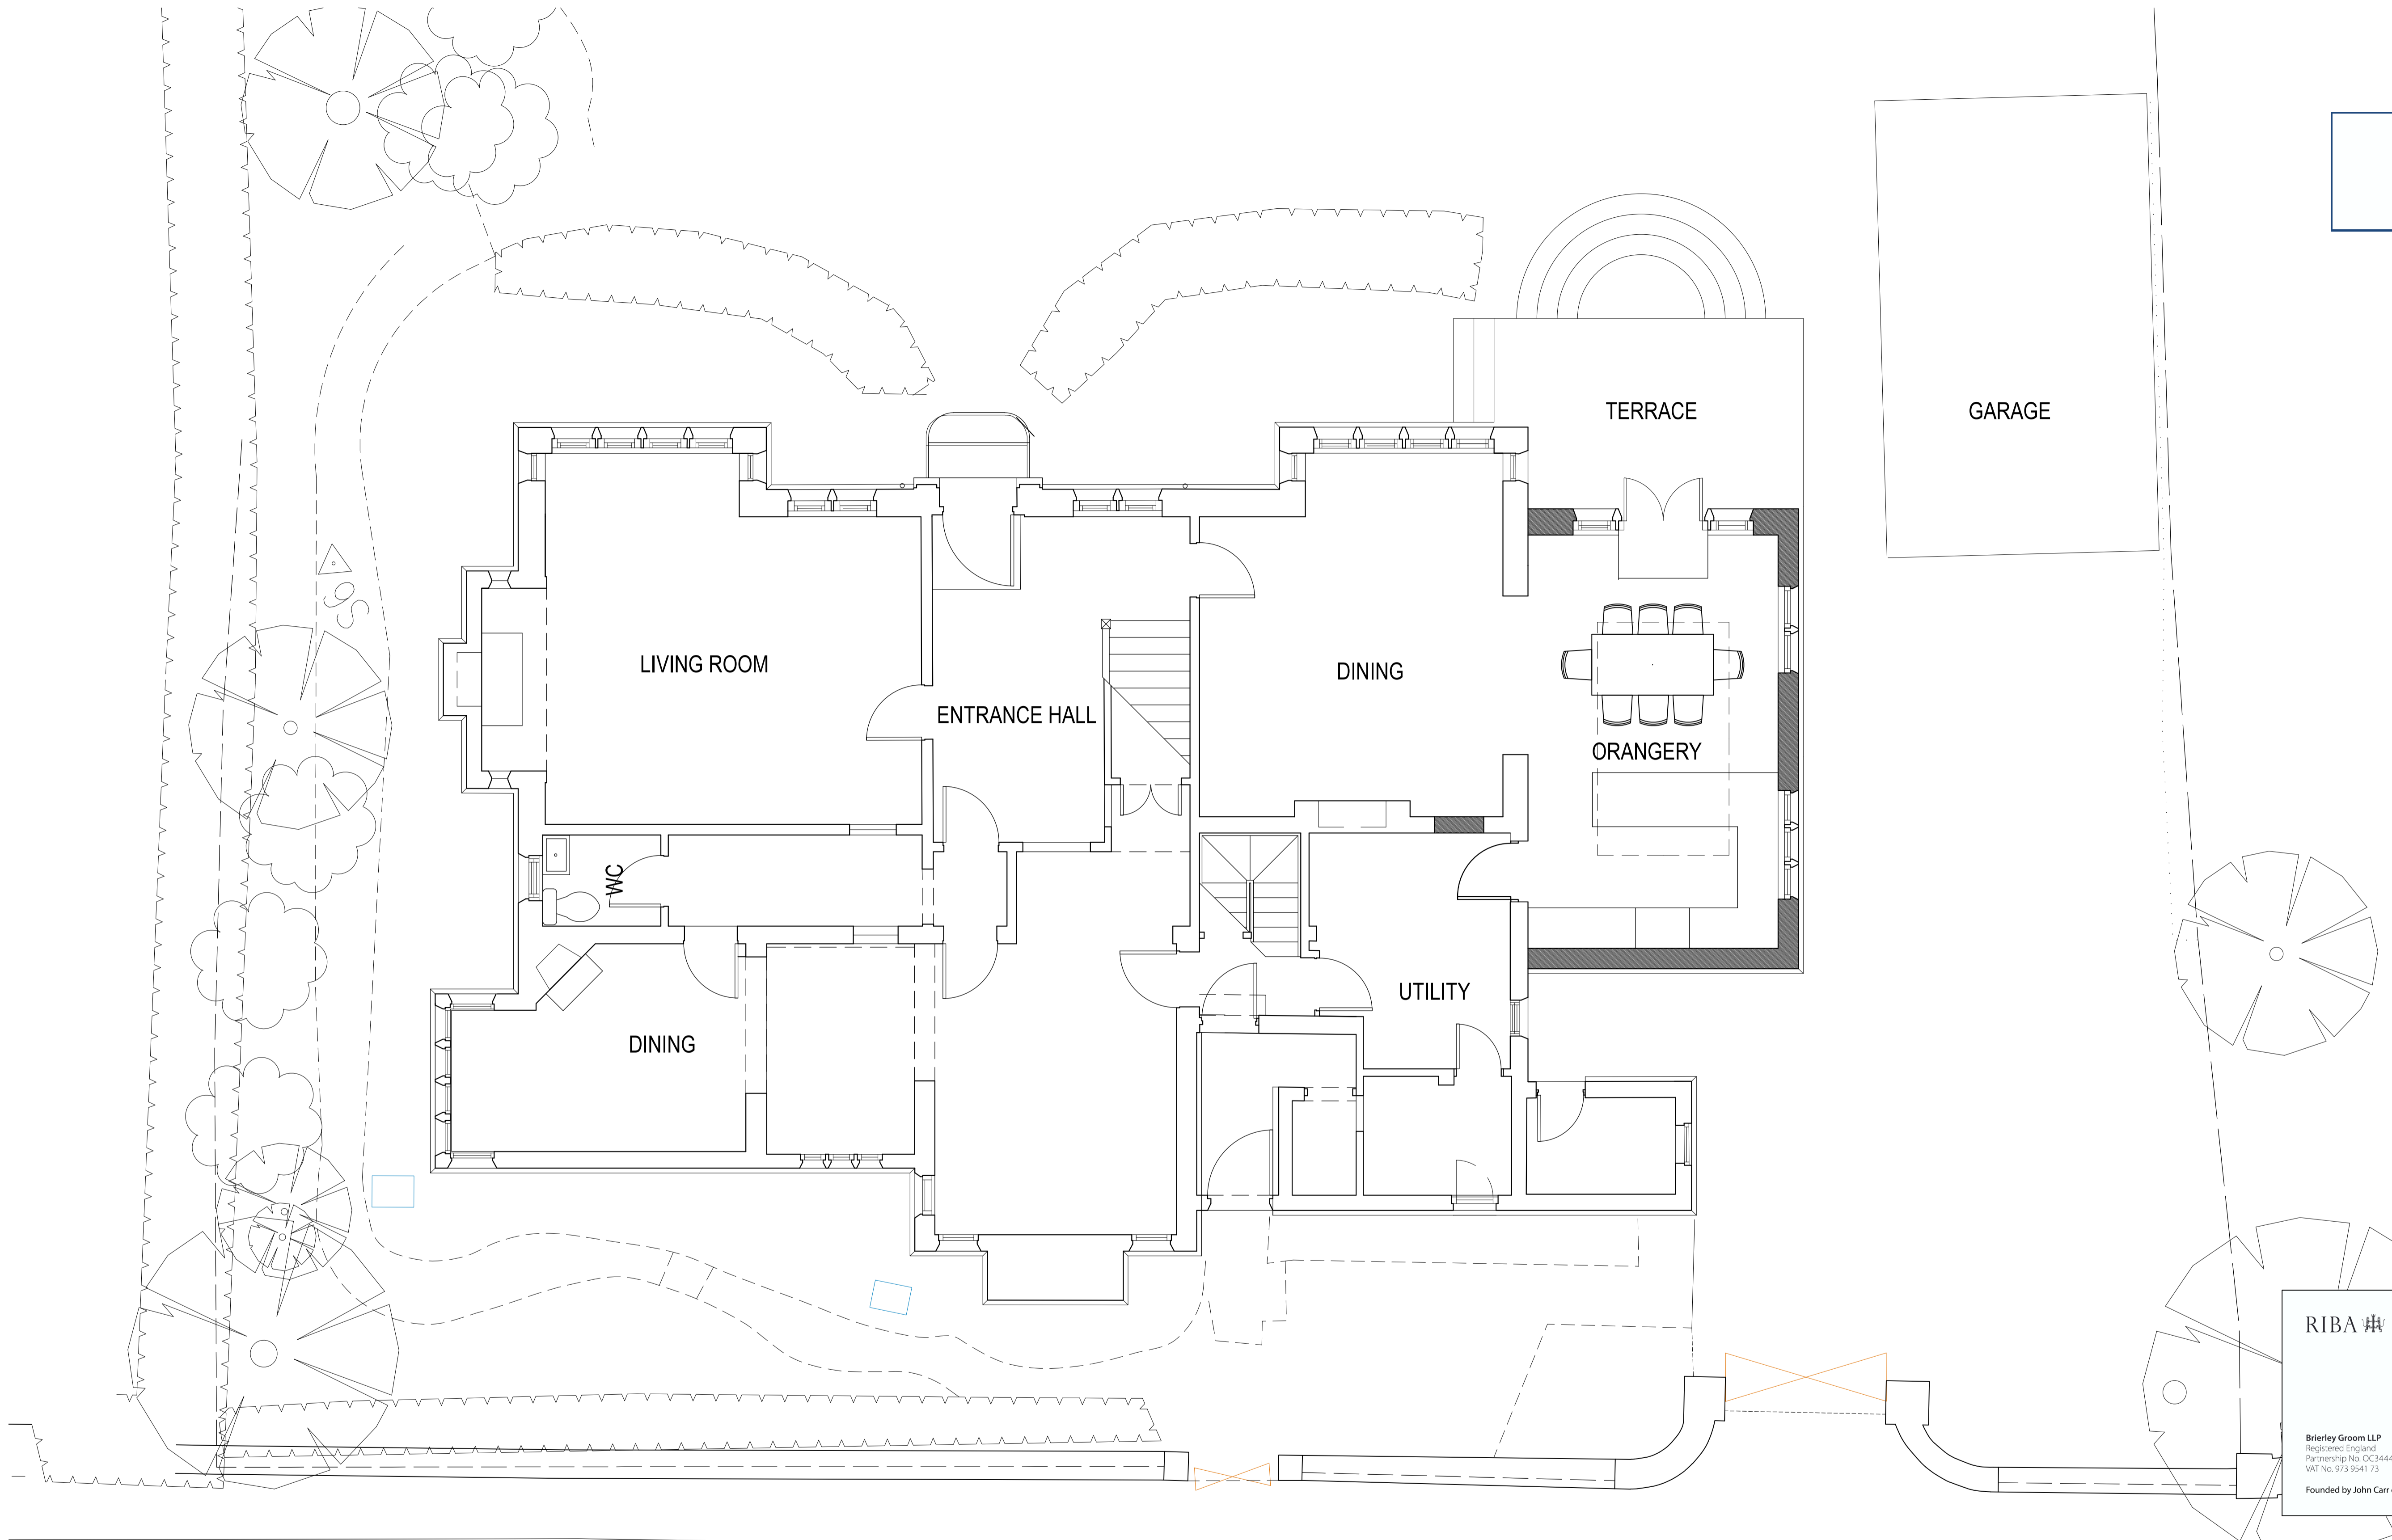


RIBA 注册
BrierleyGroom
Chartered Architects

Brierley Groom LLP
Registered England
Partnership No. OC344478
VAT No. 973 9541 73
Founded by John Carr circa 1750

2 Holly Tree House, Harwood Road
Northminster Business Park, York, YO26 6QU

client	MR G WHITTLE	
project	RED HOUSE, FYLINGTHORPE	
drawing	PLAN AS PROPOSED	
date	AUG 2018	status PLANNING
scale	1:100 @A1	revision
number	W105.01.04	

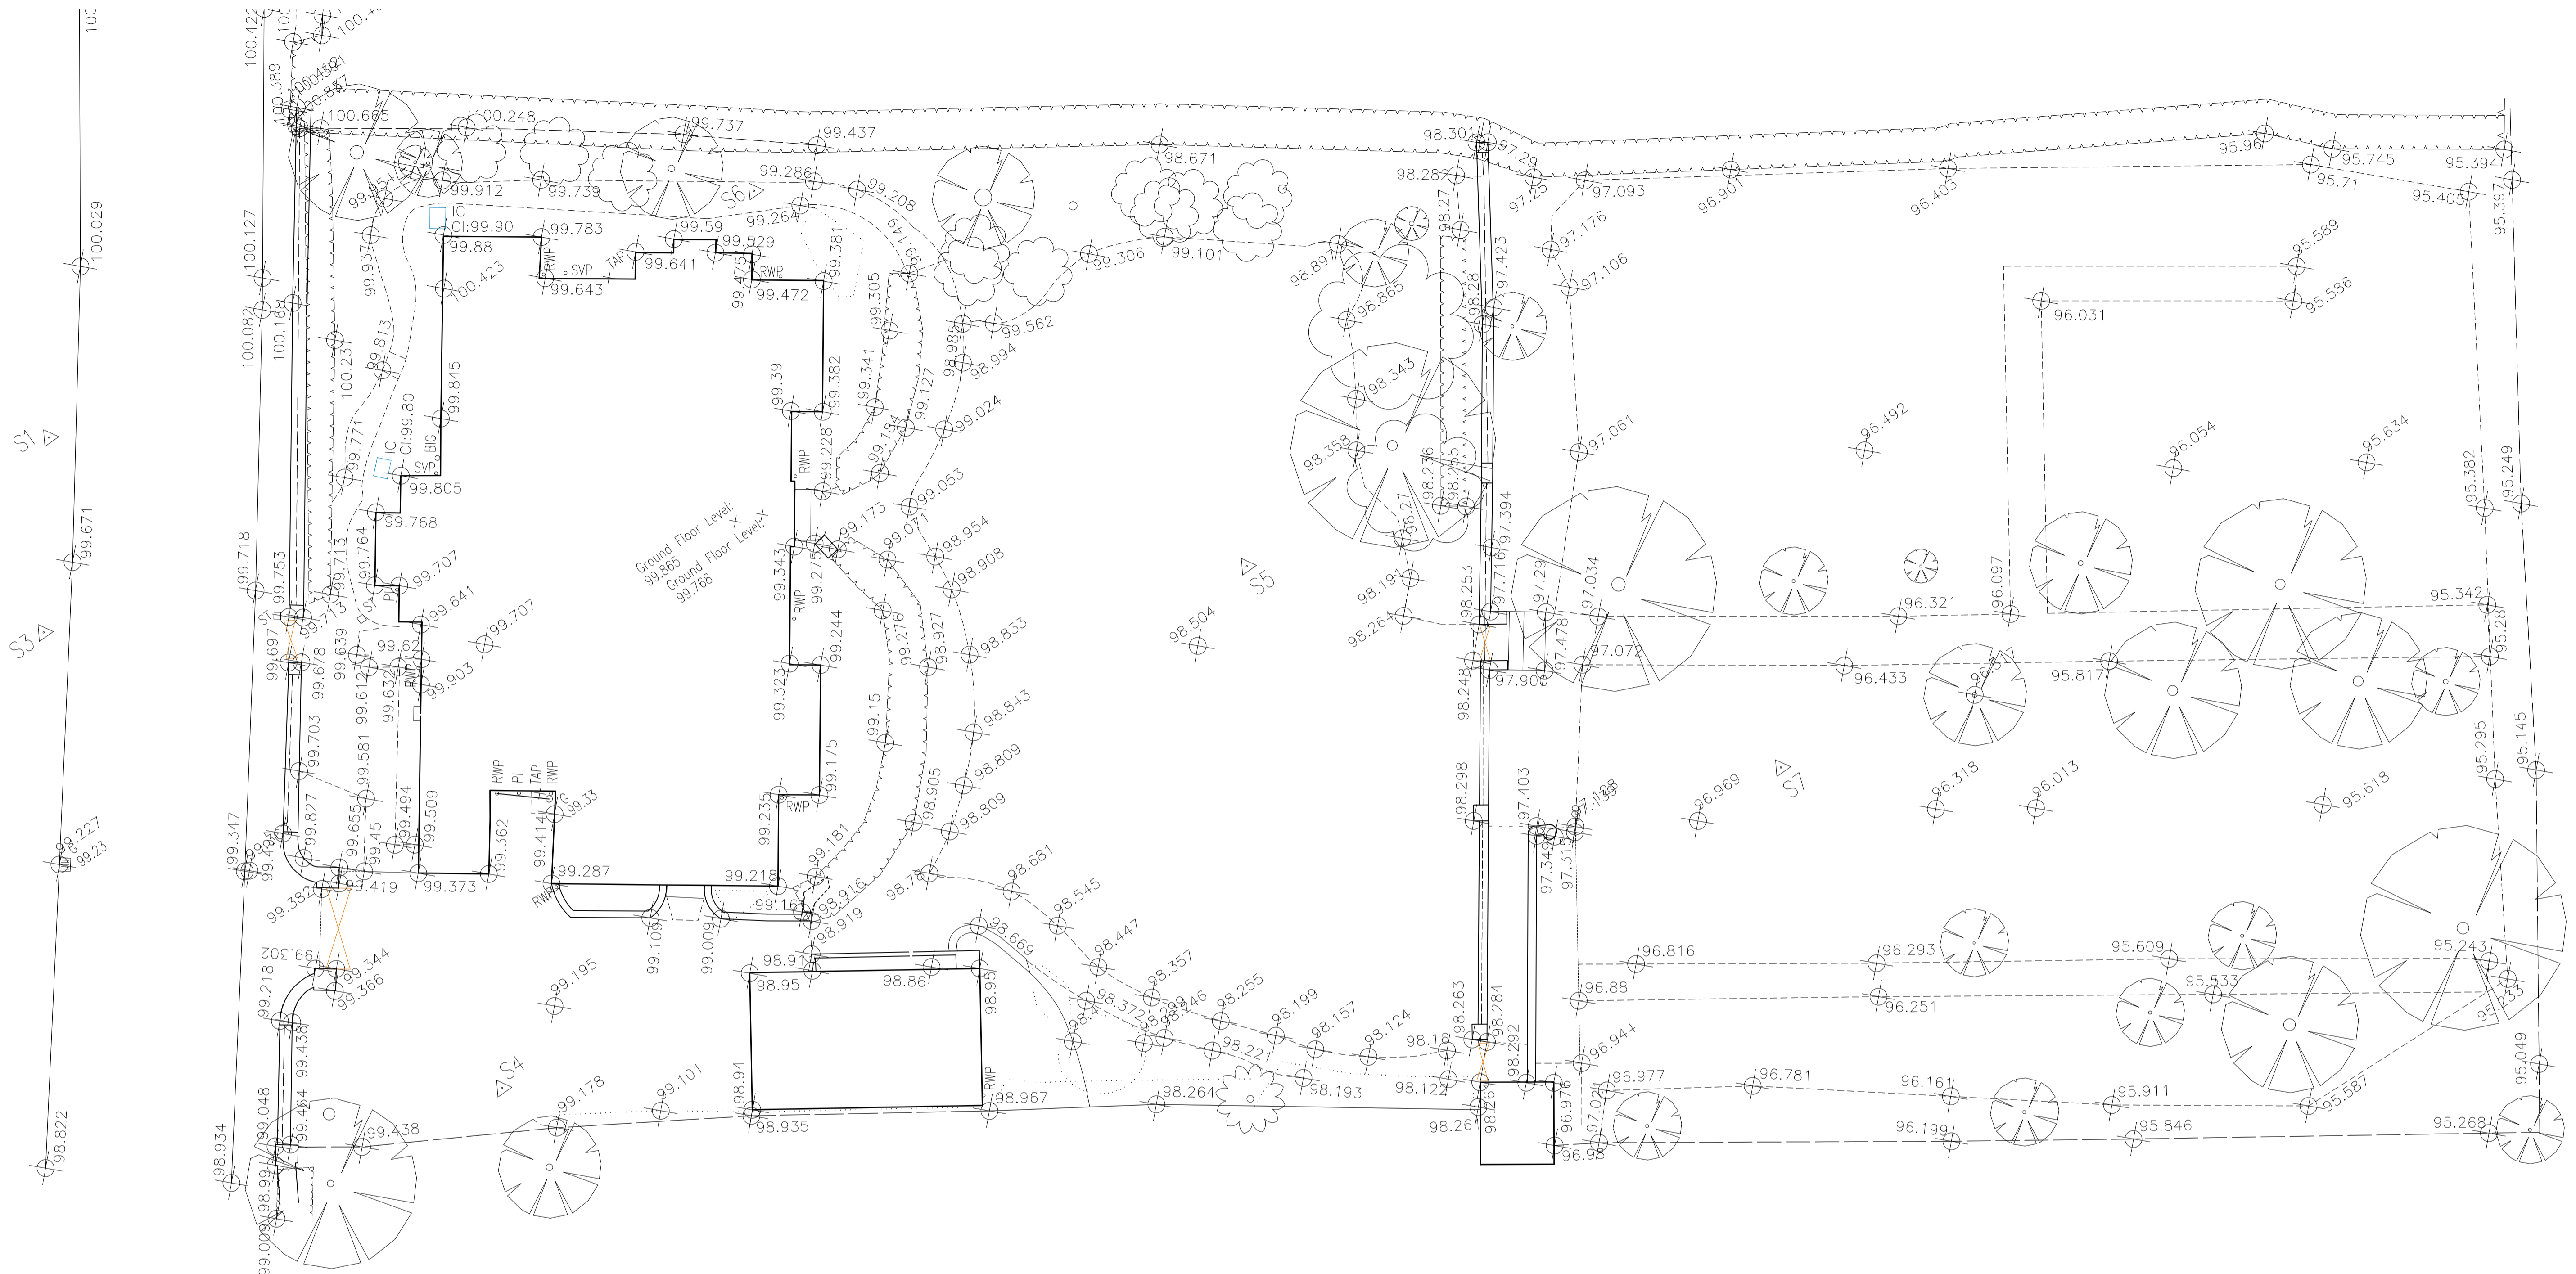

NYMNPA
 07/09/2018

RIBA 注册



BrierleyGroom
Chartered Architects

Brierley Groom LLP
Registered England
Partnership No. OC344478
VAT No. 973954173
Founded by John Carr circa 1750

2 Holly Tree House, Harwood Road
Northminster Business Park, York, YO26 6QU

client	MR G WHITTLE	
project	RED HOUSE, FYLINGTHORPE	
drawing	SITE PLAN	
date	AUG 2018	status Planning
scale	1:100 @A1	revision
number	W105.01.03	