




NYMNP
25/09/2018

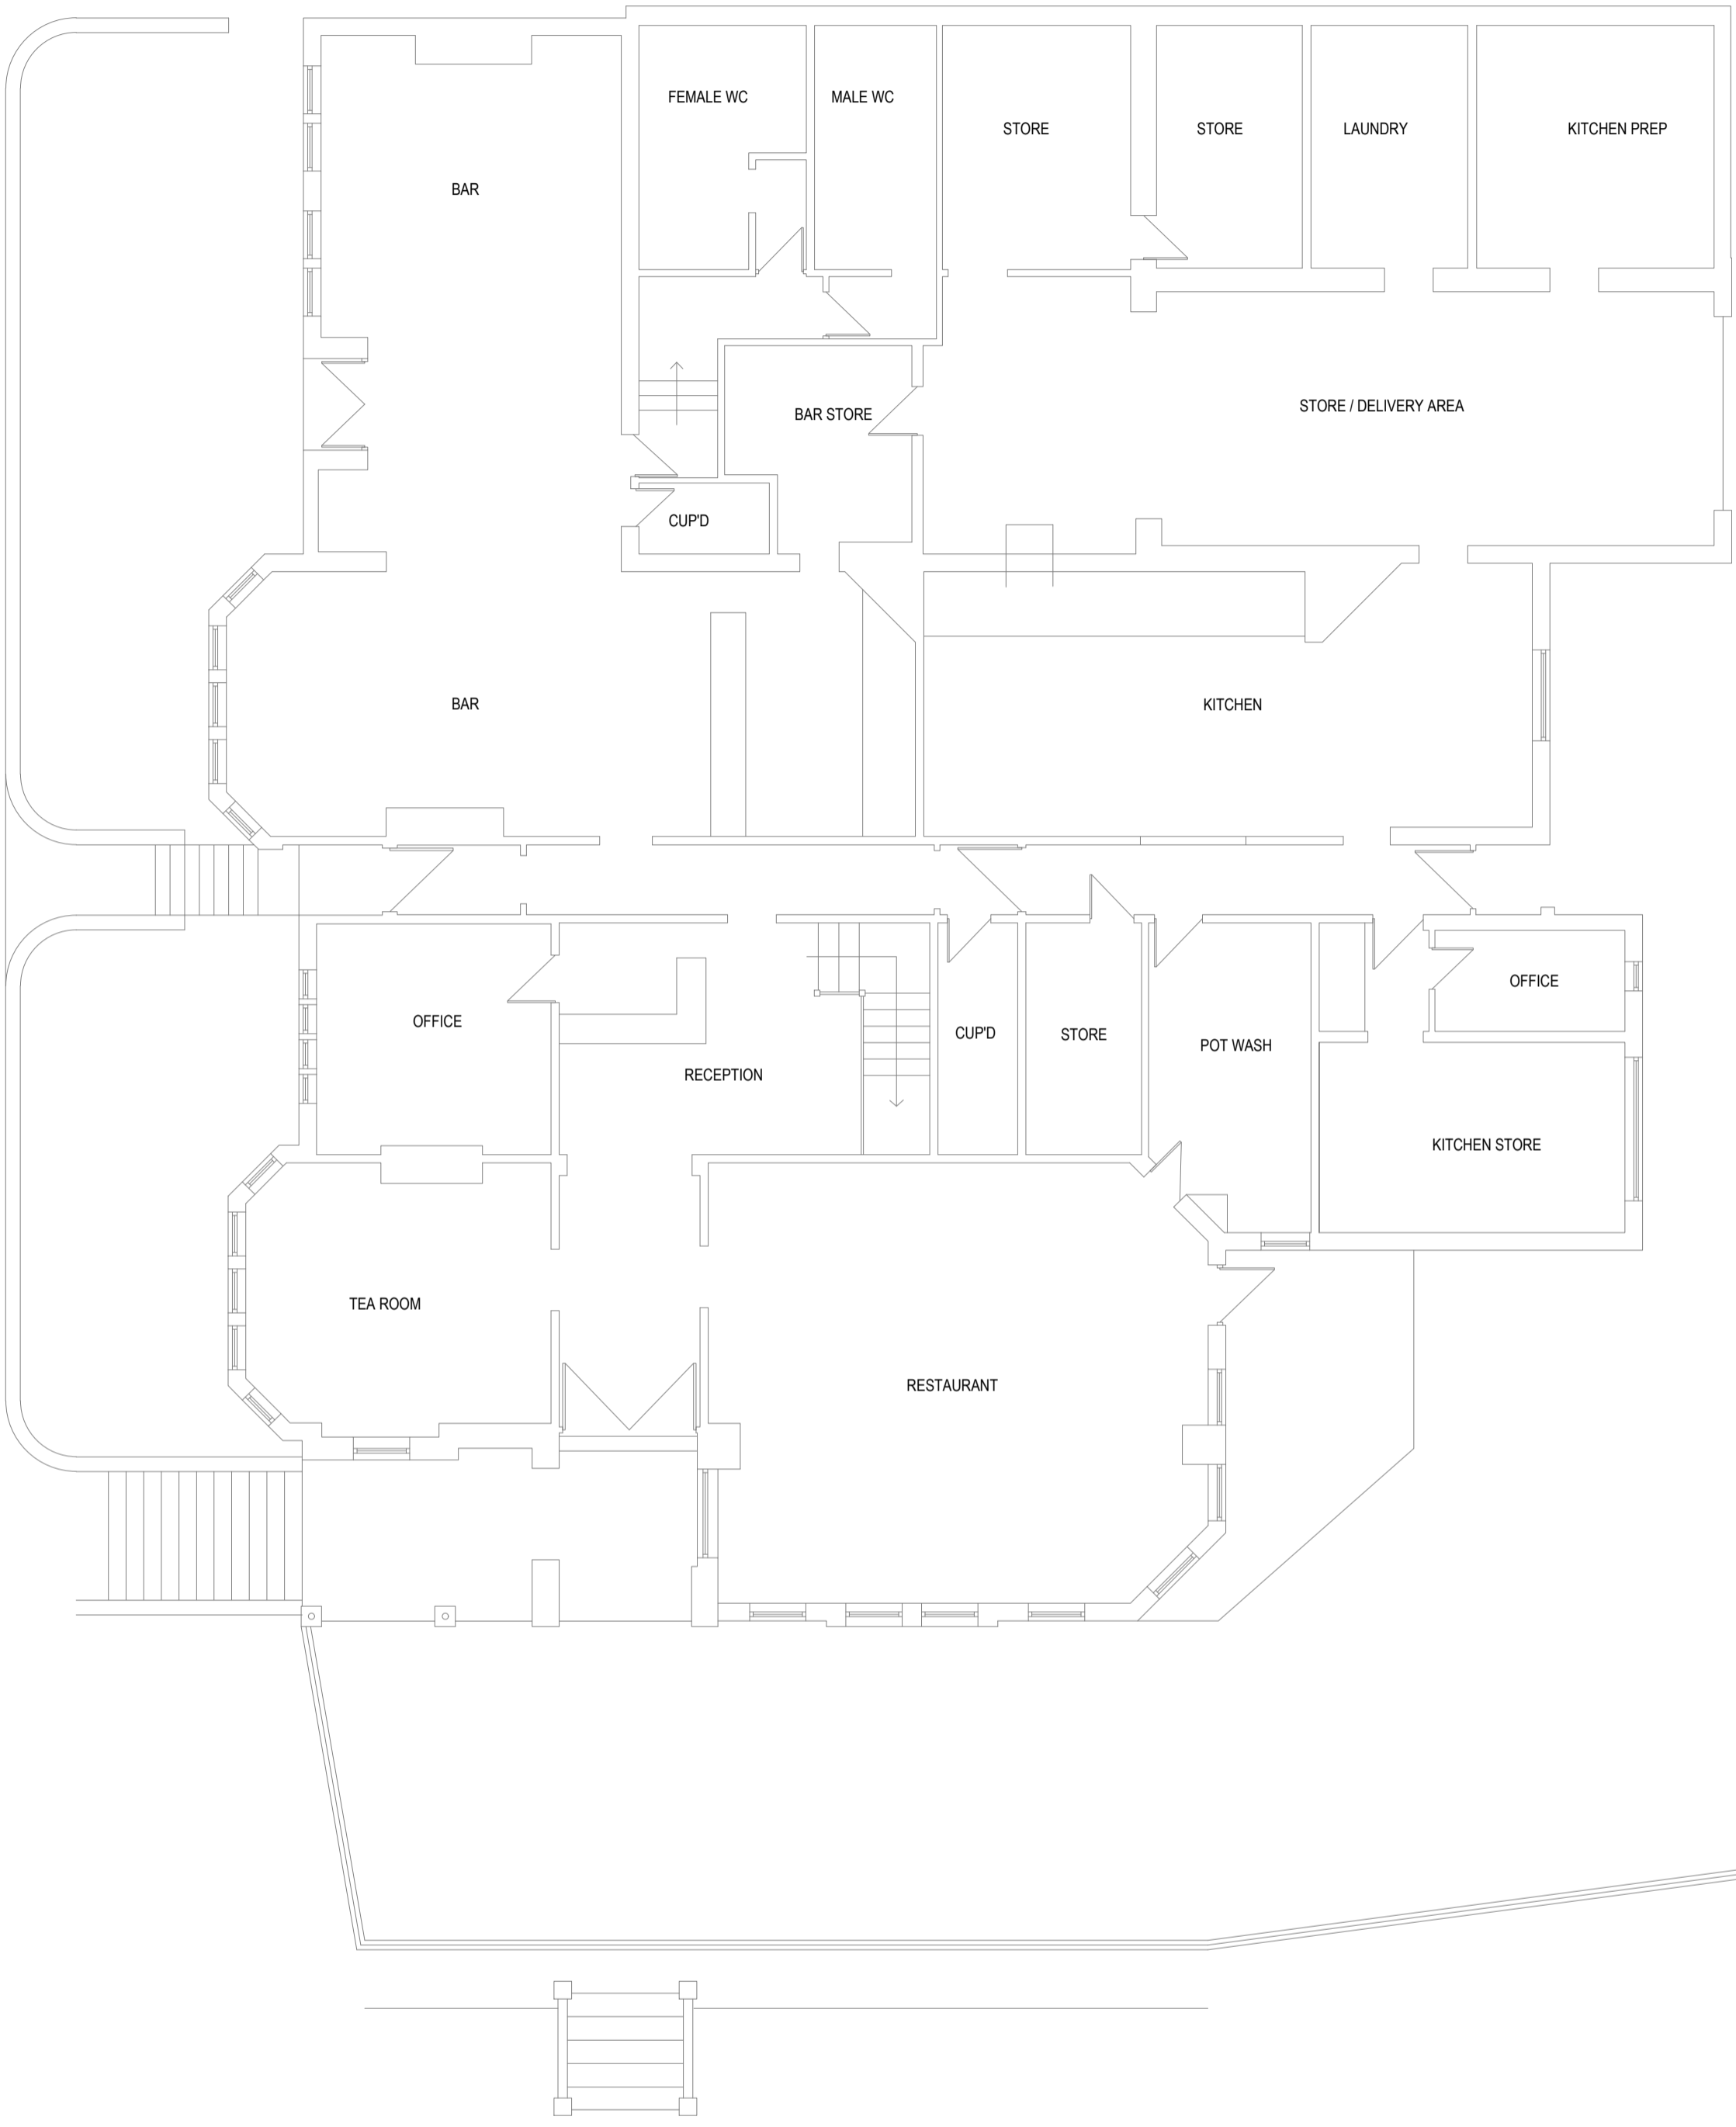

EXISTING GROUND FLOOR PLAN
Scale 1:100

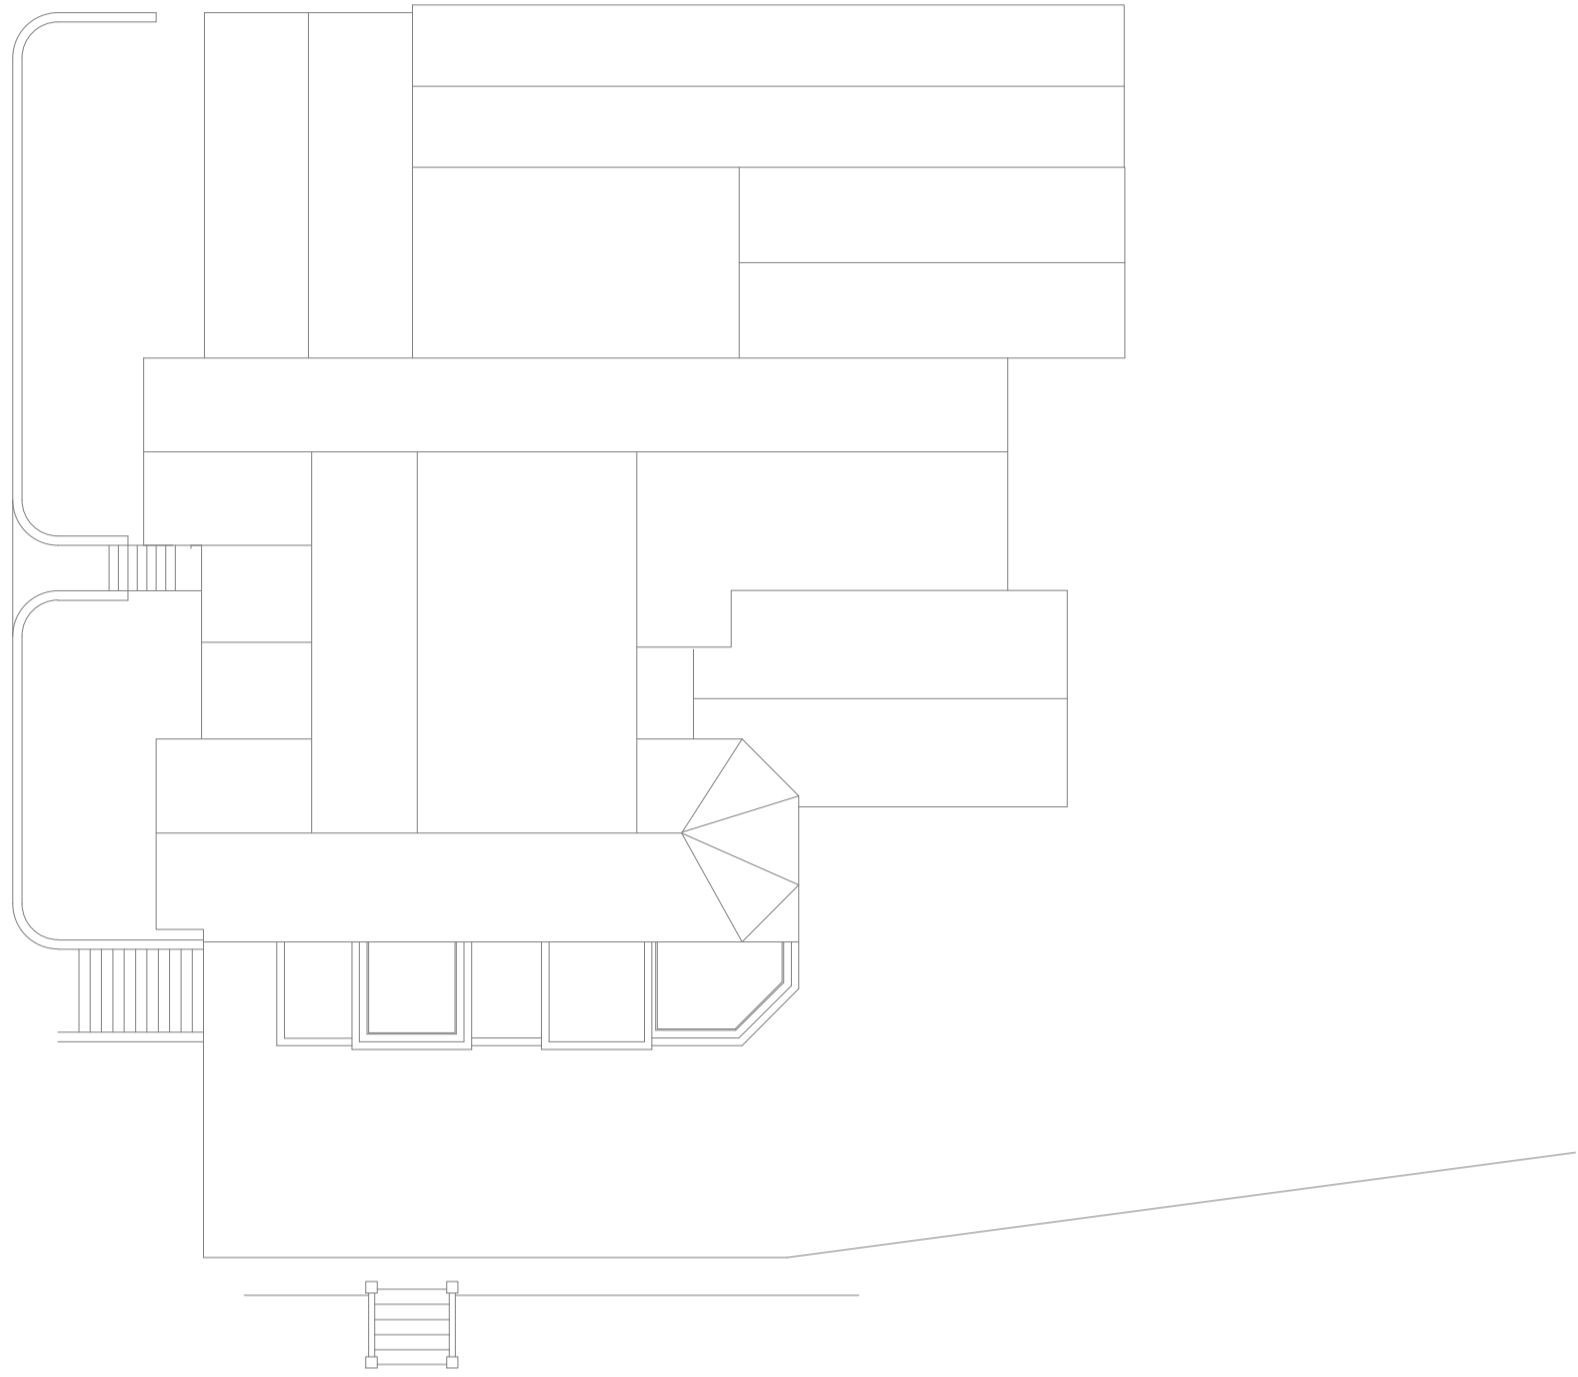

EXISTING ROOF PLAN
Scale 1:200

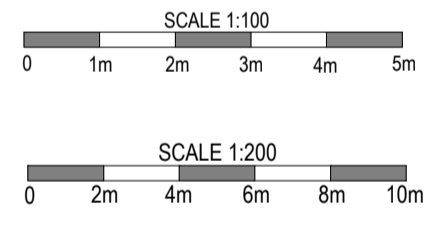


REVISION	DATE	COMMENT


client		
Mr Fiddler Victoria Hotel, Station Road Robin Hoods Bay Yorkshire YO22 4RL		
Drawing:		
Existing Plans		
scale:	Varies @A1	dwg:
date:	March '17	10423 /01
		rev:
		-

David Salisbury
Bennett Road,
Isleport Business Park,
Highbridge, Somerset, TA9 4PW



NYMNPA
25/09/2018

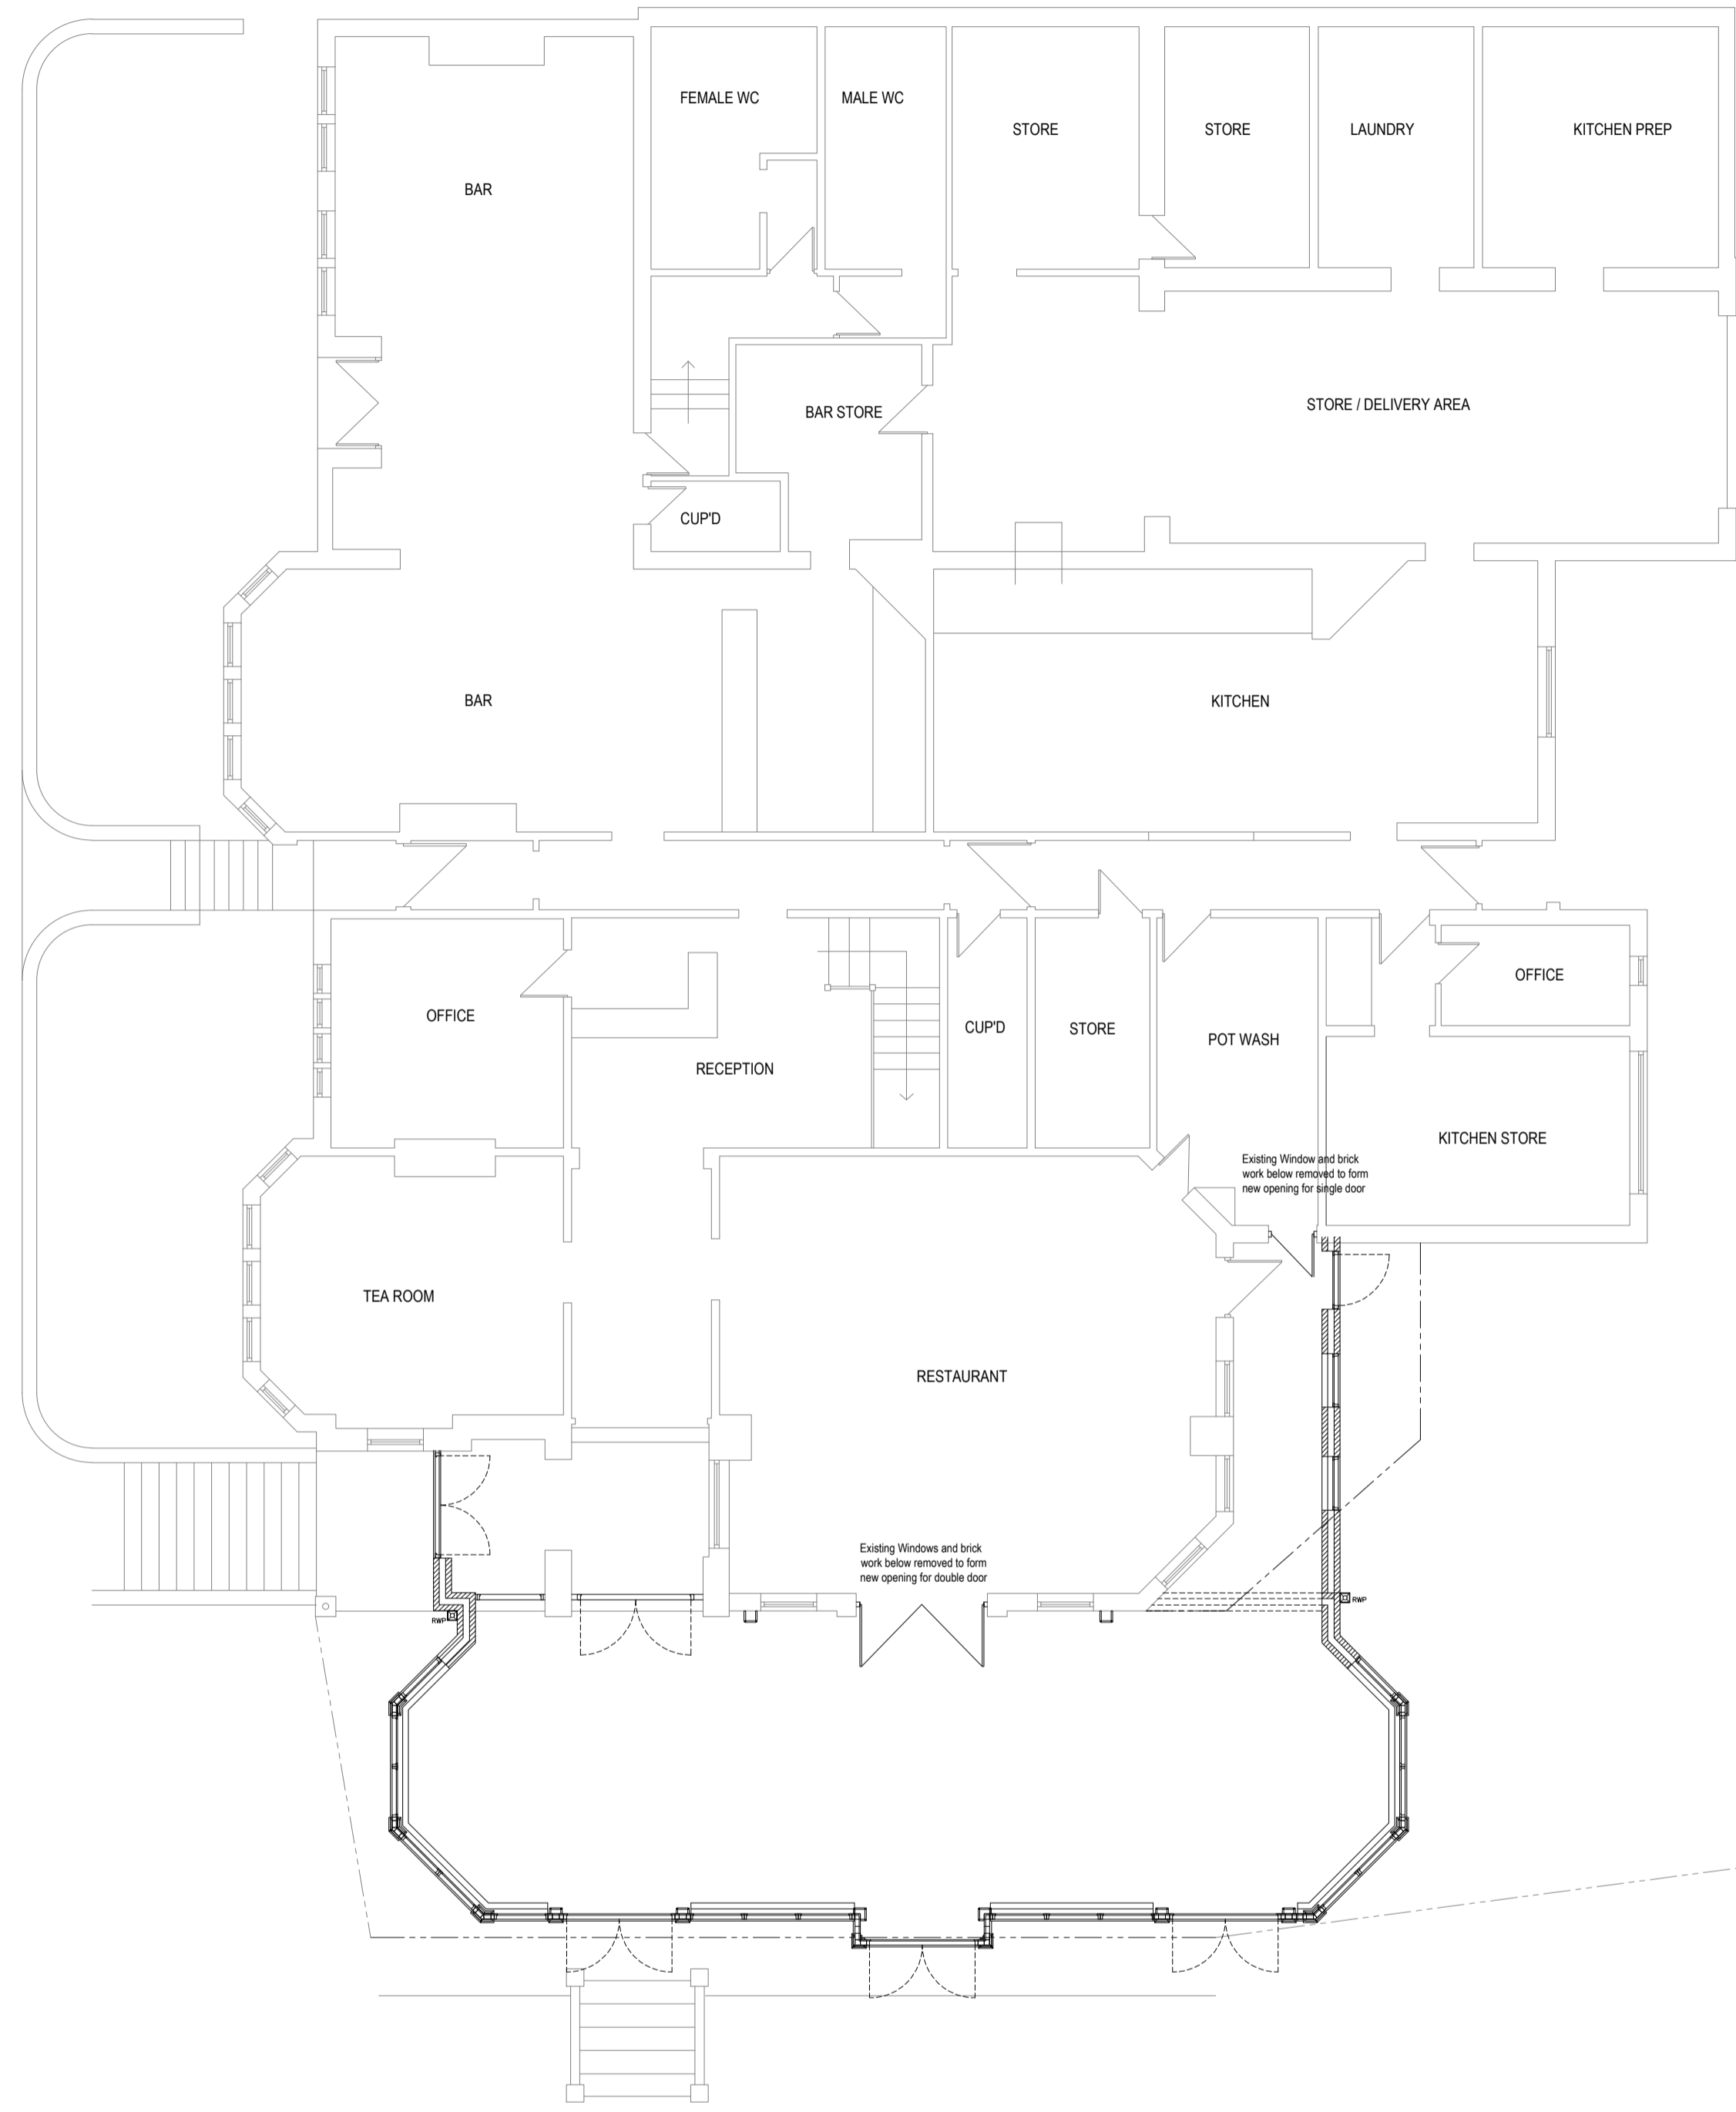

PROPOSED GROUND FLOOR PLAN
Scale 1:100

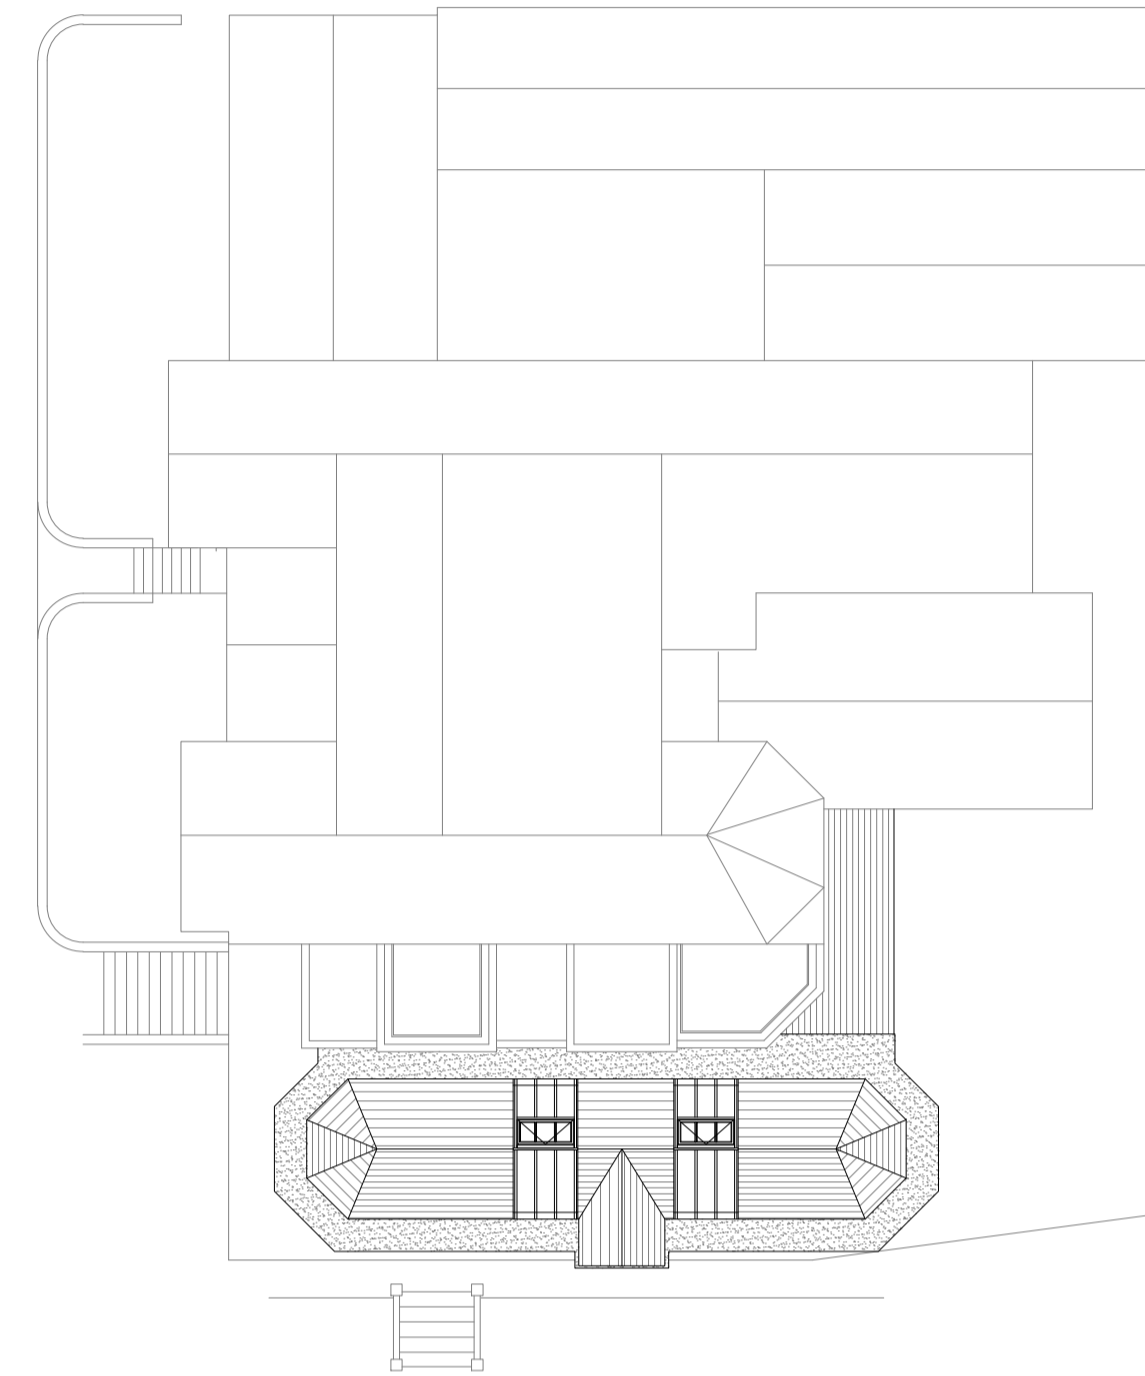

PROPOSED ROOF PLAN
Scale 1:200

  

REVISION	DATE	COMMENT

client		
Mr Fiddler Victoria Hotel, Station Road Robin Hoods Bay Yorkshire YO22 4RL		
Drawing:		
Proposed Plans		
scale: Varies @A1	dwg: 10423 /03	rev: -
date: September '18		

David Salisbury

Bennett Road,
Isleport Business Park,
Highbridge, Somerset, TA9 4PW

NYMNP
25/09/2018



EXISTING FRONT (WEST) ELEVATION
Scale 1:100




EXISTING SIDE (SOUTH) ELEVATION
Scale 1:100



EXISTING REAR (EAST) ELEVATION
Scale 1:100



EXISTING SIDE (NORTH) ELEVATION
Scale 1:100

 

REVISION	DATE	COMMENT

client		
Mr Fiddler Victoria Hotel, Station Road Robin Hoods Bay Yorkshire YO22 4RL		
Drawing:		
Existing Elevations		
scale: 1:100 @A1	dwg: 10423 /02	rev: -
date: March '17		

David Salisbury
Bennett Road,
Isleport Business Park,
Highbridge, Somerset, TA9 4PW

NYMNPA
25/09/2018



PROPOSED FRONT (WEST) ELEVATION
Scale 1:100



PROPOSED SIDE (SOUTH) ELEVATION
Scale 1:100



PROPOSED REAR (EAST) ELEVATION
Scale 1:100



PROPOSED SIDE (NORTH) ELEVATION
Scale 1:100


SCALE 1:100
0 1m 2m 3m 4m 5m

REVISION	DATE	COMMENT


client		
Mr Fiddler Victoria Hotel, Station Road Robin Hoods Bay Yorkshire YO22 4RL		
Drawing:		
Proposed Elevations		
scale: 1:100 @A1	dwg: 10423 /04	rev: -
date: September '18		

David Salisbury


Bennett Road,
Isleport Business Park,
Highbridge, Somerset, TA9 4PW

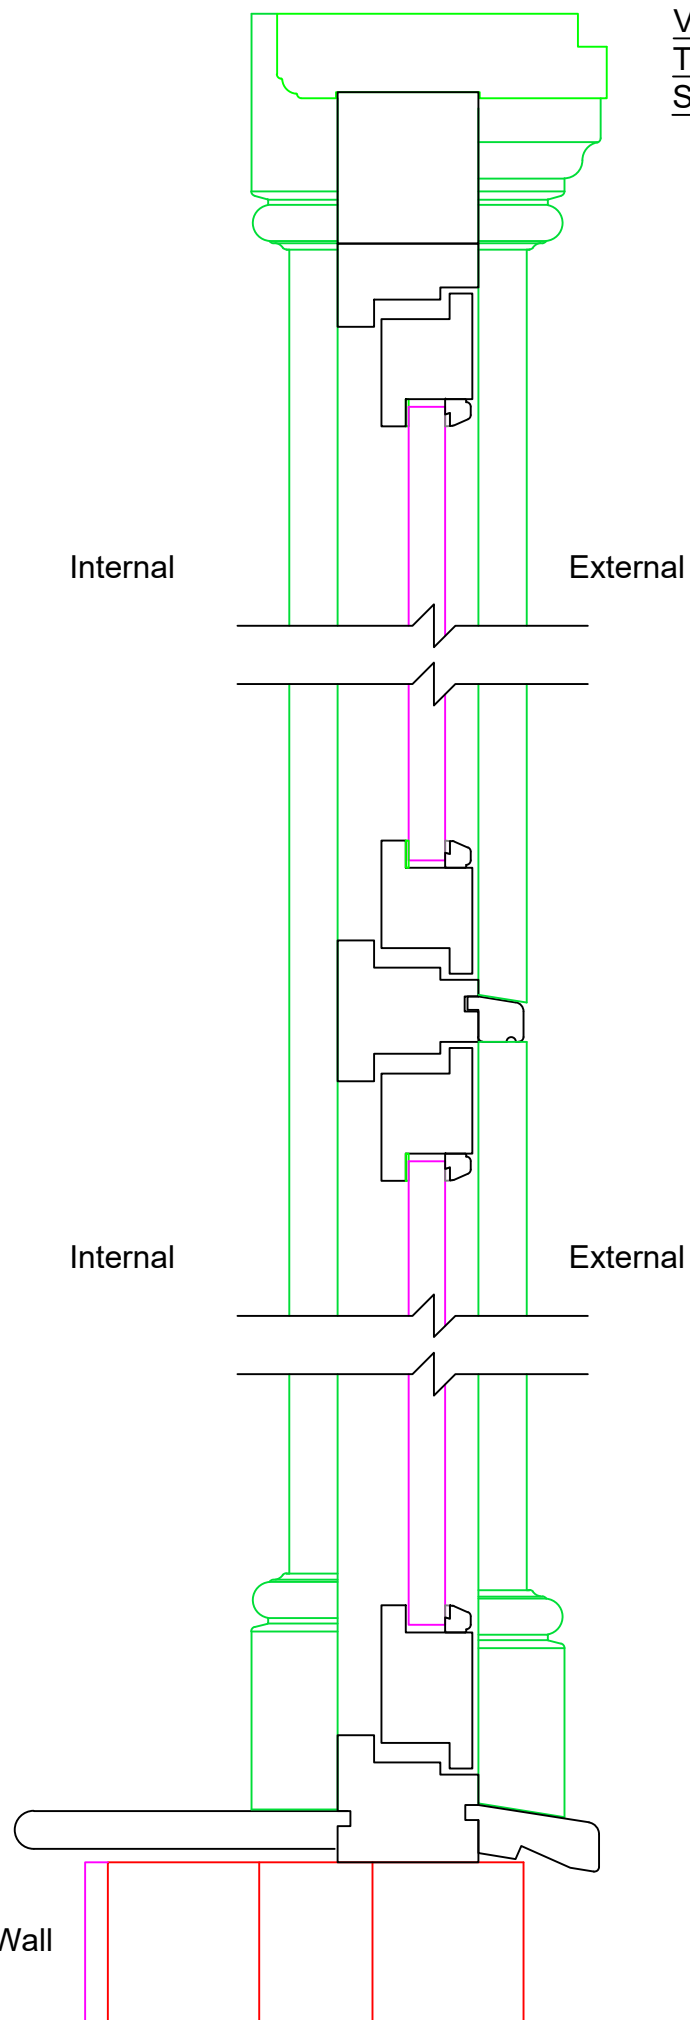

VERTICAL VIEW
THROUGH PILASTER
Scale 1:5

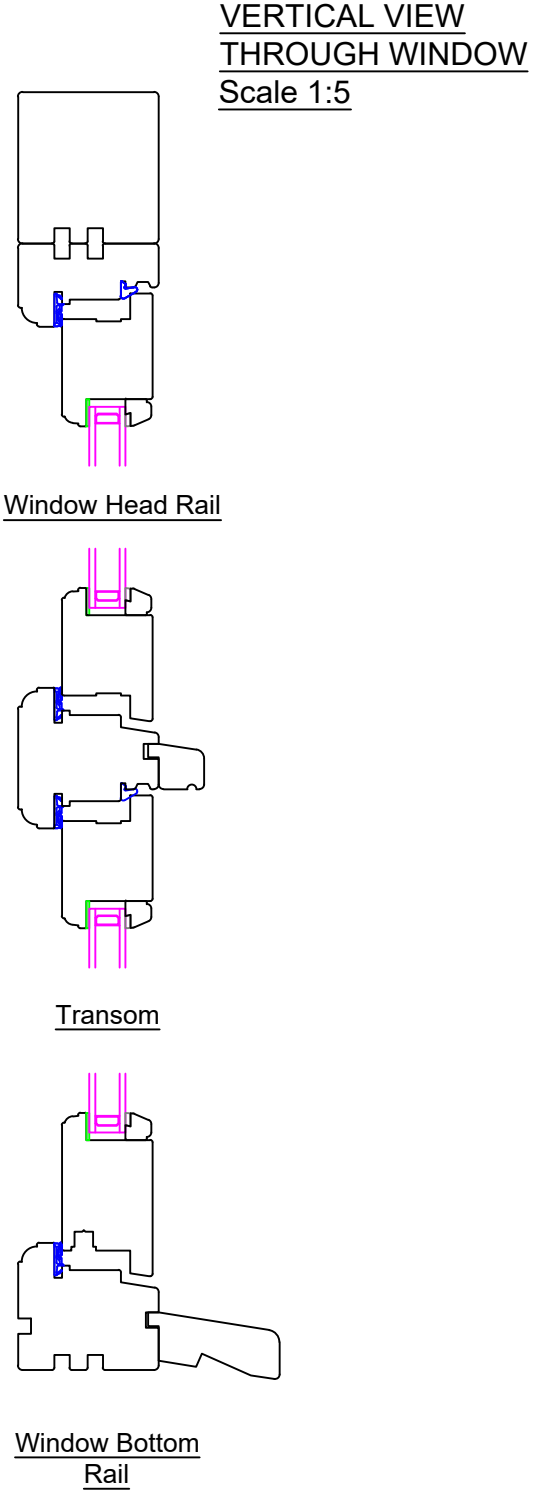

VERTICAL VIEW
THROUGH WINDOW
Scale 1:5

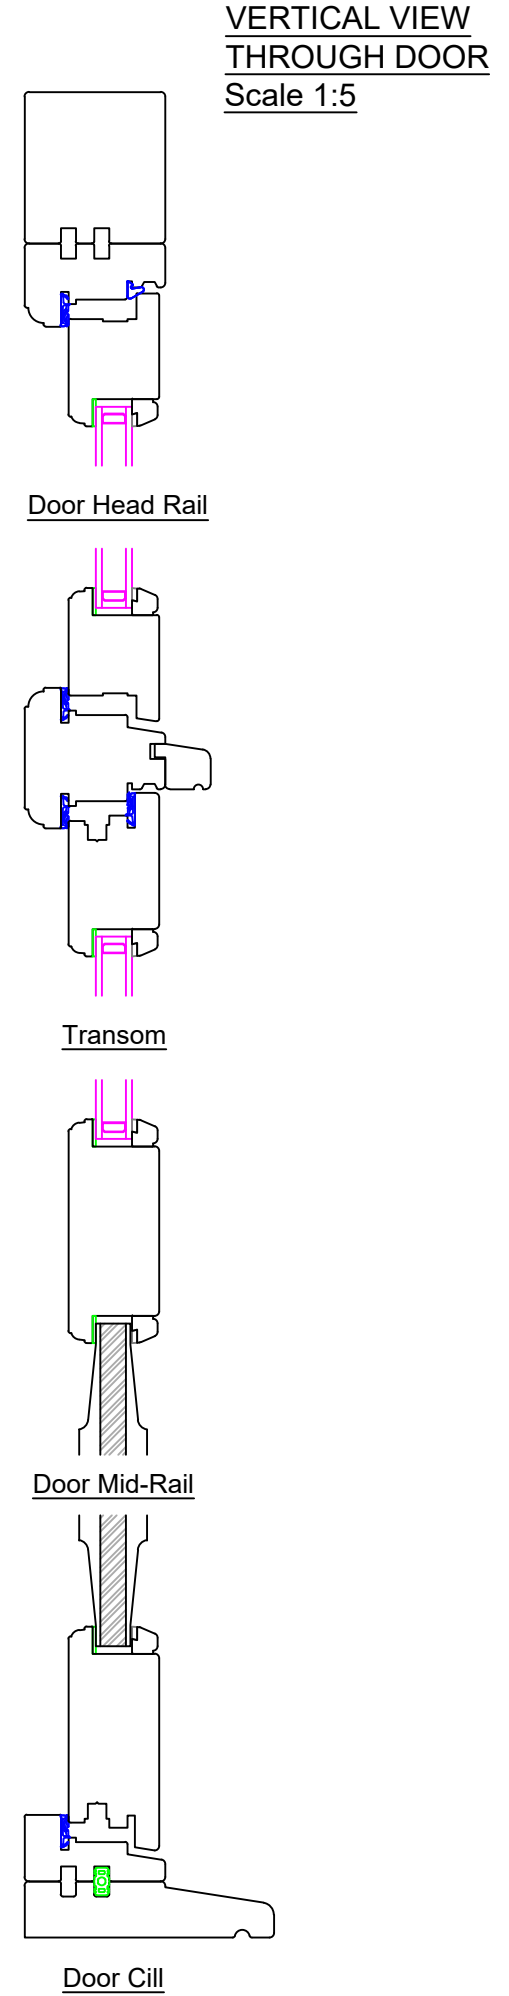

VERTICAL VIEW
THROUGH DOOR
Scale 1:5


NYMNP
25/09/2018

REVISION	DATE	COMMENT


client Mr Fiddler Victoria Hotel, Station Road, Robin Hoods Bay, Yorkshire, YO22 4RL		
Drawing: Detail Section		
scale: 1:5 @A3	dwg: 10423 /05	rev: -
date: September '18		

David Salisbury

Bennett Road,
Isleport Business Park,
Highbridge, Somerset, TA9 4PW

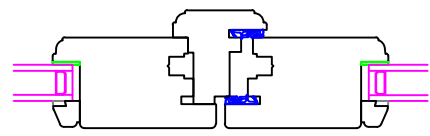


Door Mullion

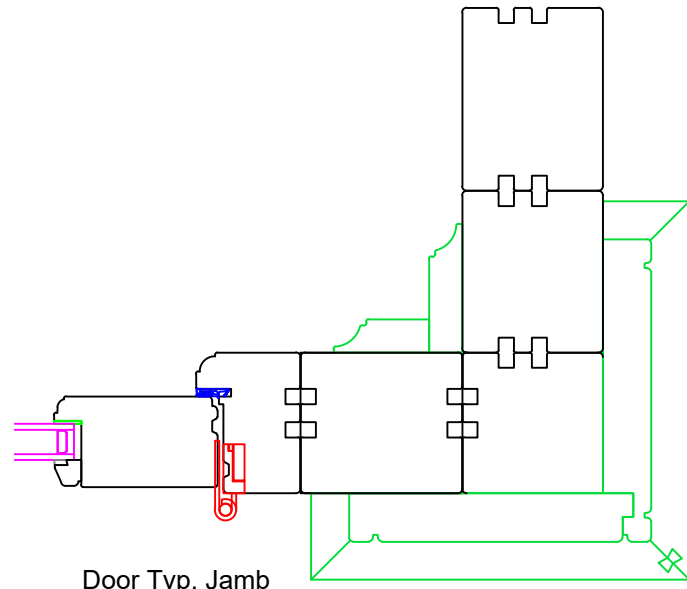

Door Typ. Jamb

PLAN VIEW OF
CORNER PILASTERS
Scale 1:5

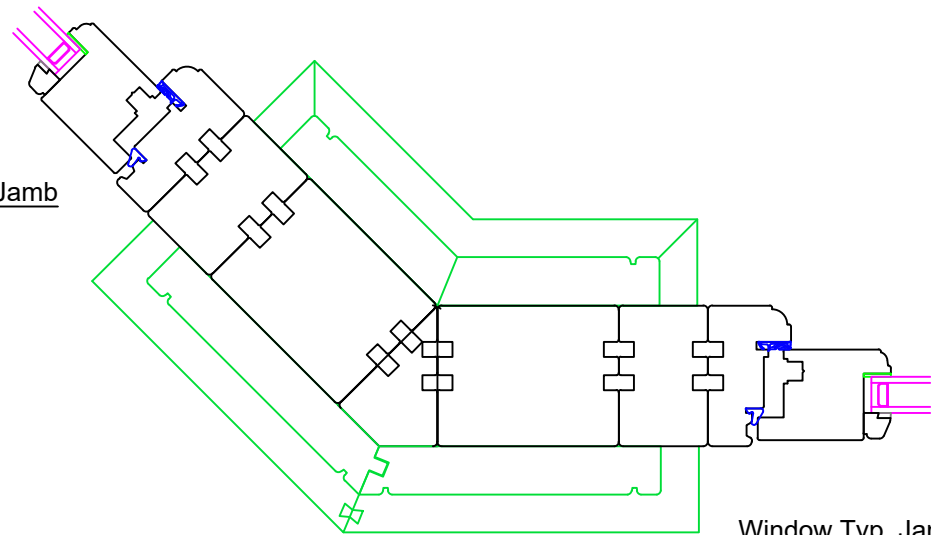

Window Typ. Jamb

Window Typ. Jamb

PLAN VIEW OF
CORNER PILASTERS
Scale 1:5

15mm Plaster board

100mm Block work

50mm Insulation

100mm Brick work

PLAN VIEW OF FULL
HEIGHT WALL
Scale 1:5

Existing House Wall

Fix Stainless steel fir-fix wall
starter units, Simpson
Strongtie C2K (or similar
spec)

Cut slot in existing wall and
insert vertical DPC

Fix Stainless steel fir-fix wall
starter units, Simpson
Strongtie C2K (or similar
spec)

NYMNPA
25/09/2018

REVISION	DATE	COMMENT

client
Mr Fiddler
Victoria Hotel,
Station Road, Robin Hoods Bay,
Yorkshire,
YO22 4RL


Drawing:
Detail Section
scale: 1:5 @A3
date: September '18
dwg: 10423 /06
rev: -

David Salisbury

Bennett Road,
Isleport Business Park,
Highbridge, Somerset, TA9 4PW

Lantern Eaves Detail

Roof section to achieve
U-value of 0.18W/m2K

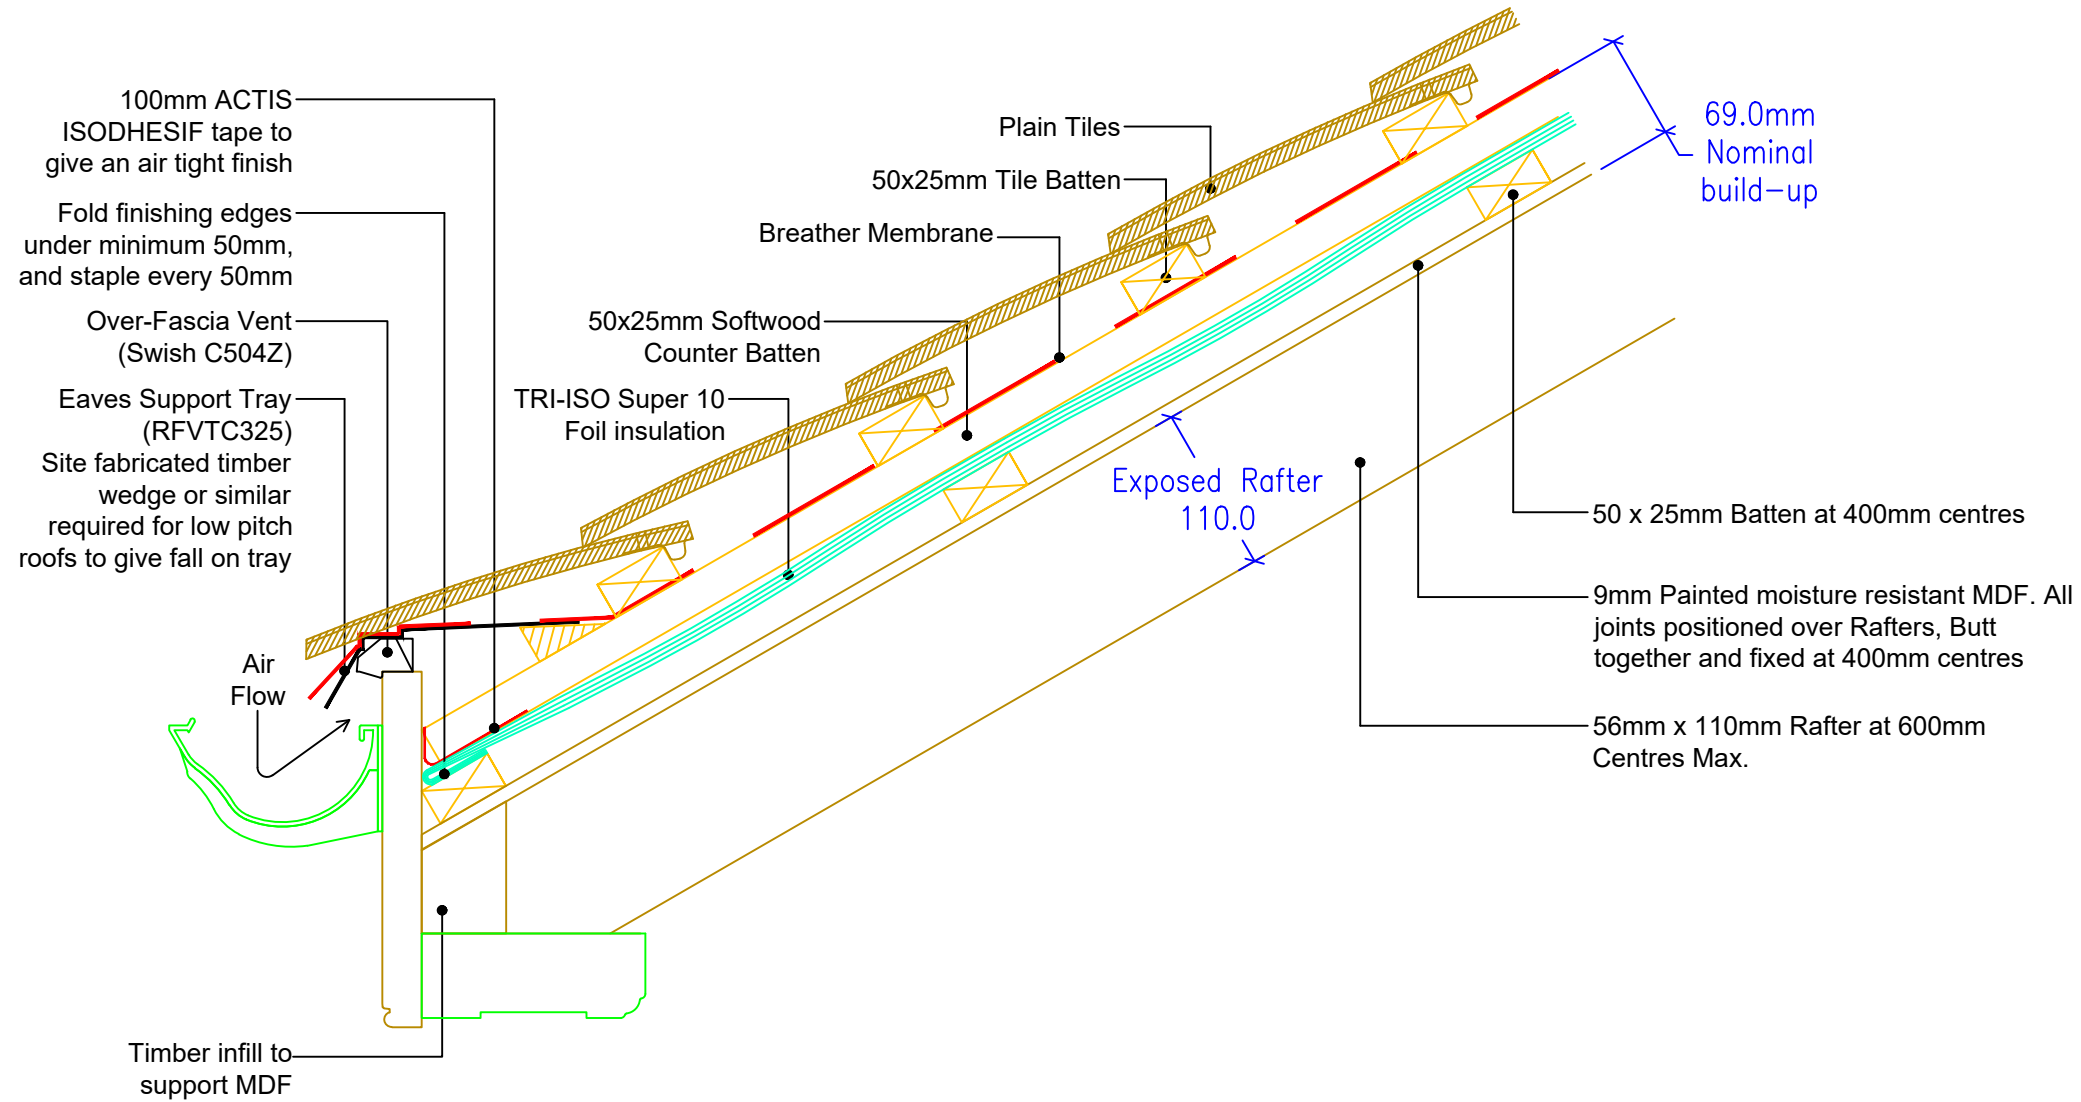

NYMNPA
25/09/2018


REVISION	DATE	COMMENT

client		
Mr Fiddler Victoria Hotel, Station Road, Robin Hoods Bay, Yorkshire, YO22 4RL		
Drawing:		
Detail Section		
scale: 1:5 @A3	dwg: 10423 /07	rev: -
date: September '18		


David Salisbury

Bennett Road,
Isleport Business Park,
Highbridge, Somerset, TA9 4PW

Lantern Ridge Detail

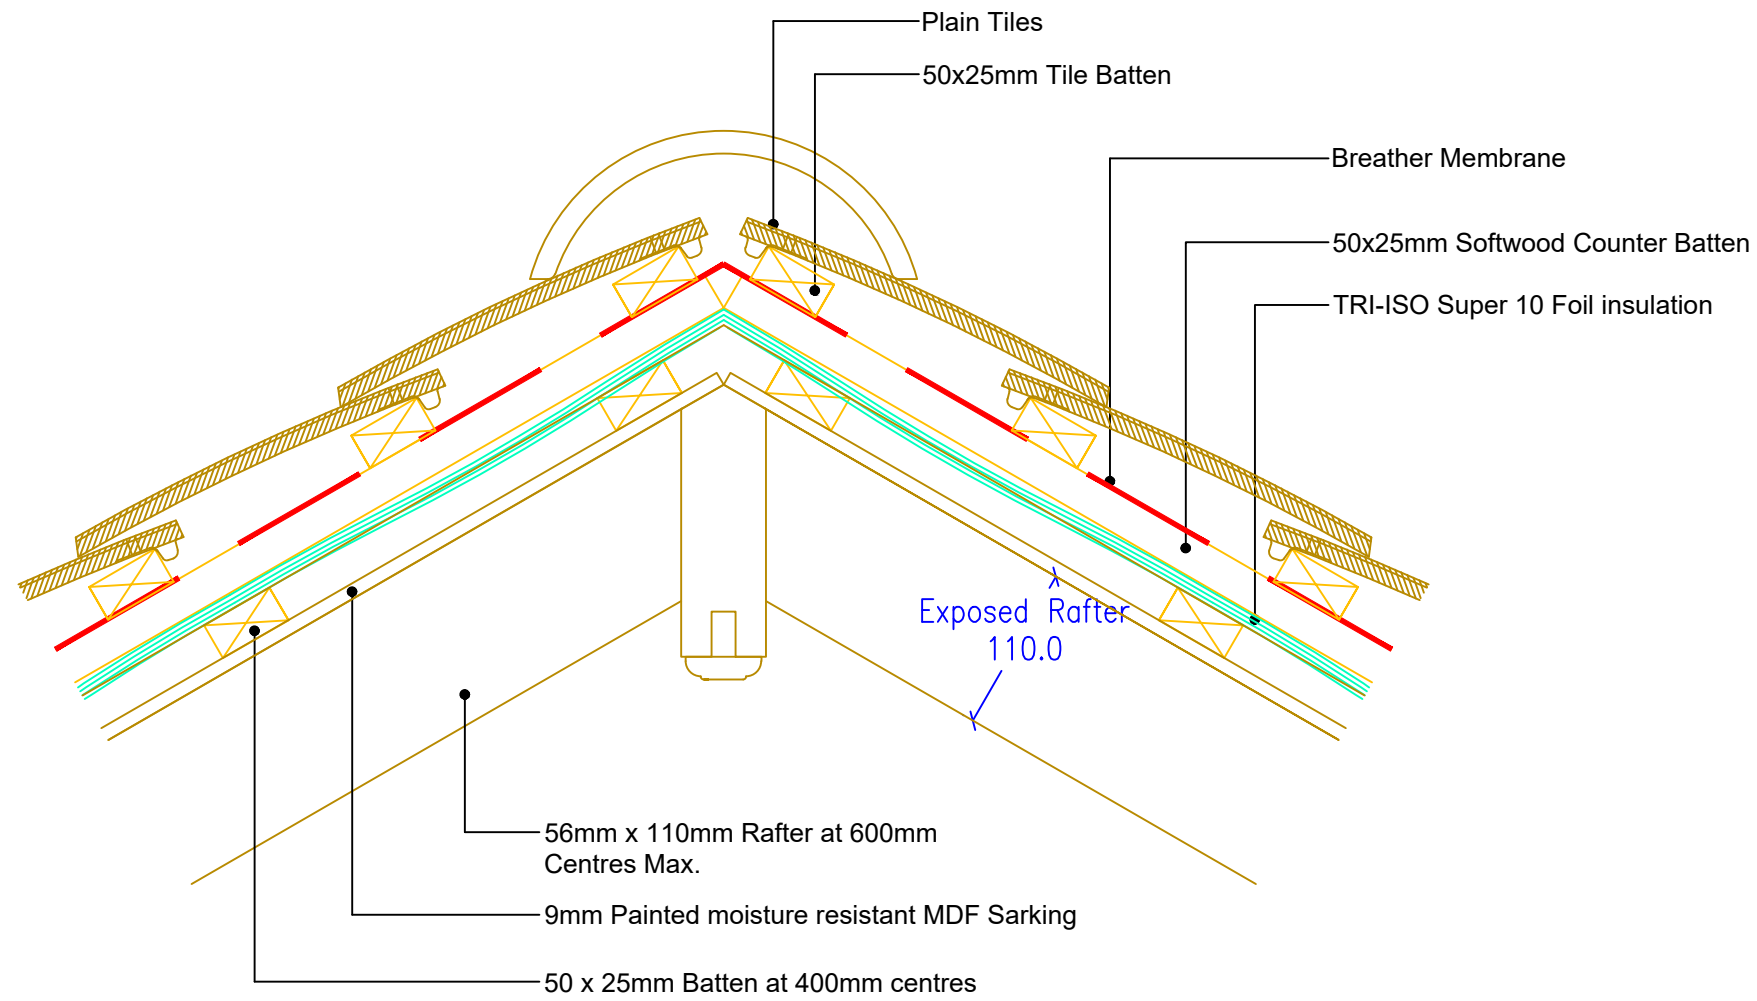

Section between Tiled Roof and Glazed Roof

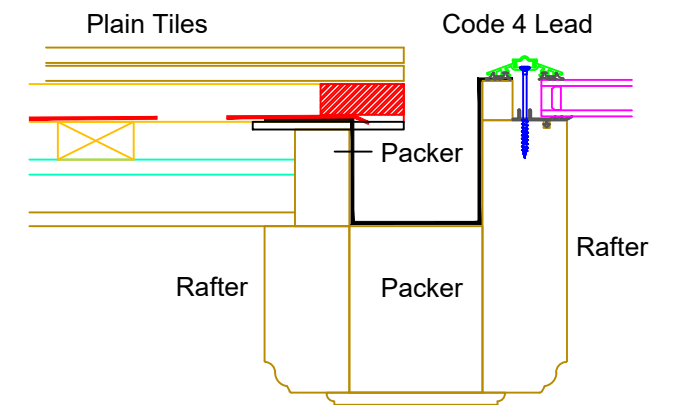


NYMNPA
 25/09/2018

REVISION	DATE	COMMENT

client Mr Fiddler Victoria Hotel, Station Road, Robin Hoods Bay, Yorkshire, YO22 4RL		
Drawing: Detail Section		
scale: 1:5 @A3 date: September '18	dwg: 10423 /08	rev: -


 Bennett Road,
 Isleport Business Park,
 Highbridge, Somerset, TA9 4PW

Warm roof section to achieve U-value of 0.18W/m2K

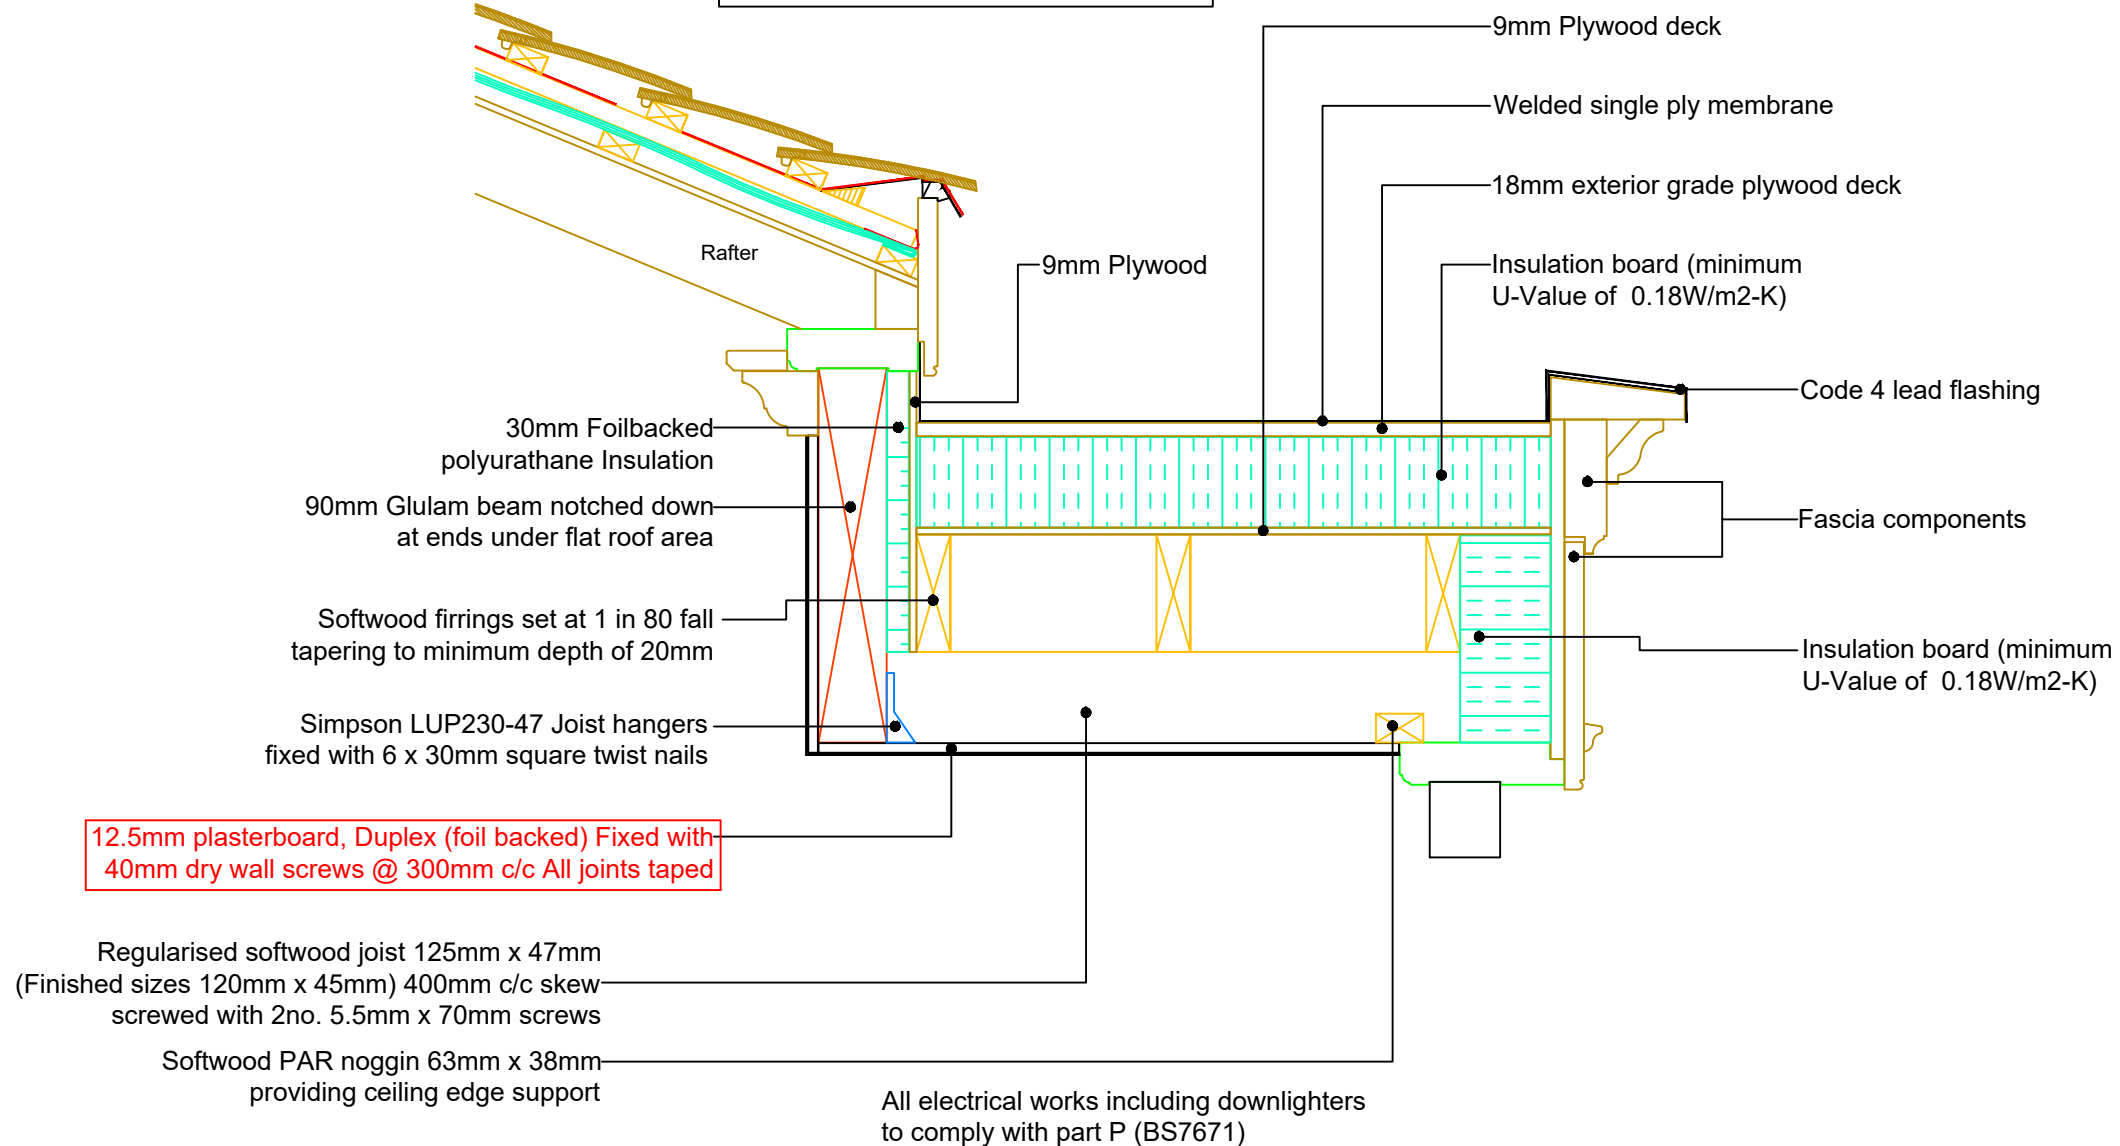

12.5mm plasterboard, Duplex (foil backed) Fixed with 40mm dry wall screws @ 300mm c/c All joints taped

NYMNPA
25/09/2018

REVISION	DATE	COMMENT

client		
Mr Fiddler Victoria Hotel, Station Road, Robin Hoods Bay, Yorkshire, YO22 4RL		
Drawing: Detail Section		
scale: 1:10 @A3	dwg: 10423 /09	rev: -
date: September '18		

David Salisbury
Bennett Road,
Isleport Business Park,
Highbridge, Somerset, TA9 4PW