
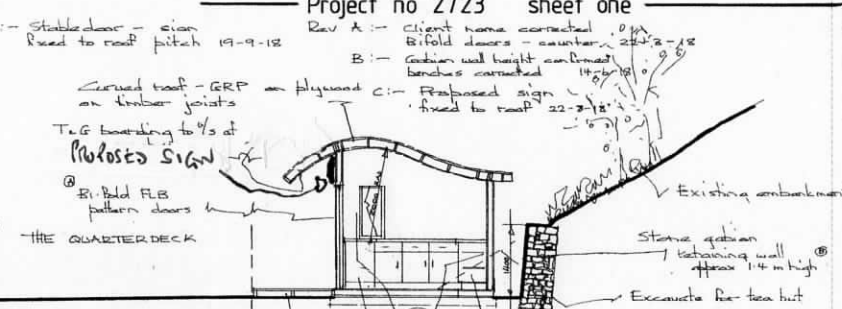
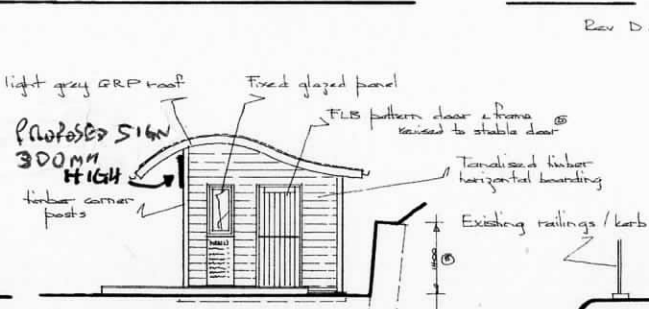


Rev D :- Stabled door - sign
Rise to roof pitch 19-9-18

Rev A :- Client name corrected
Bifold doors - counter 27.2-18
B :- Cabin wall height confirmed benches corrected 14.7-18
C :- Proposed sign fixed to roof 22-7-18

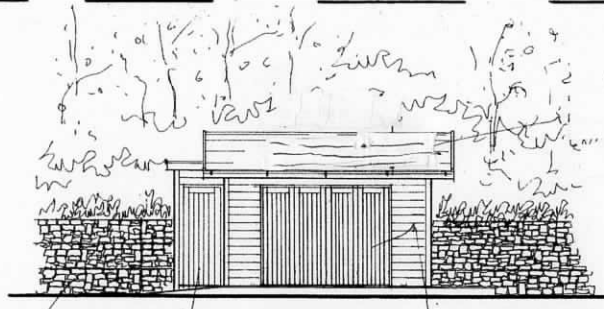



Proposed front elevation (on A)

Side (on B)

Section



AMENDED

NYMNP
12/10/2018

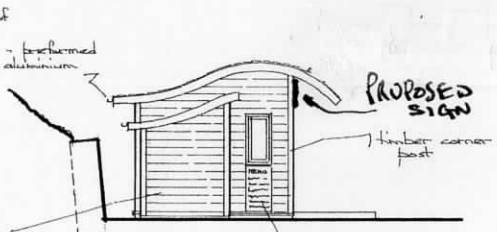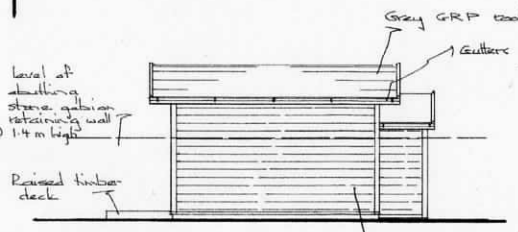

Rear (on C)

Side (on D)

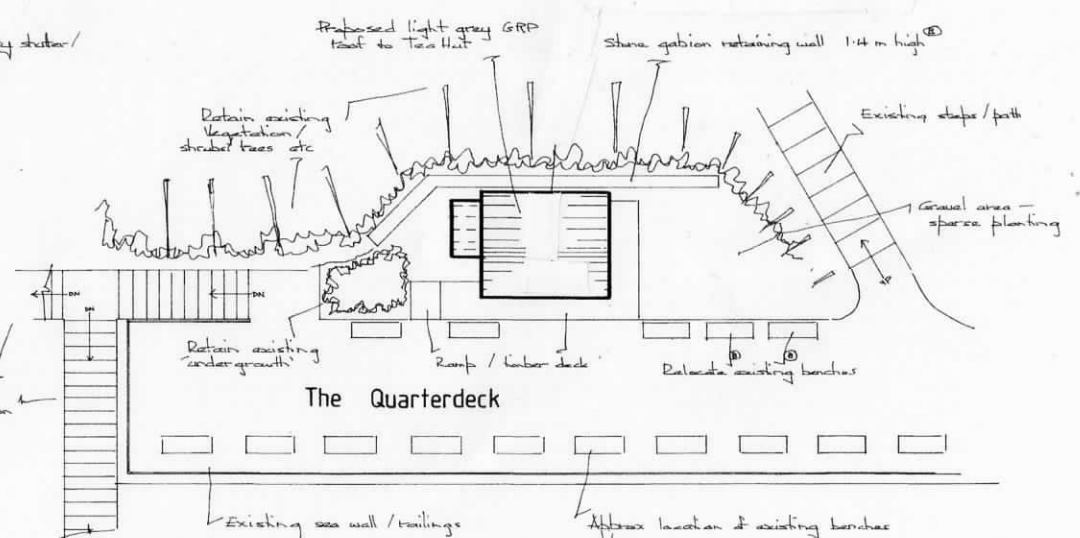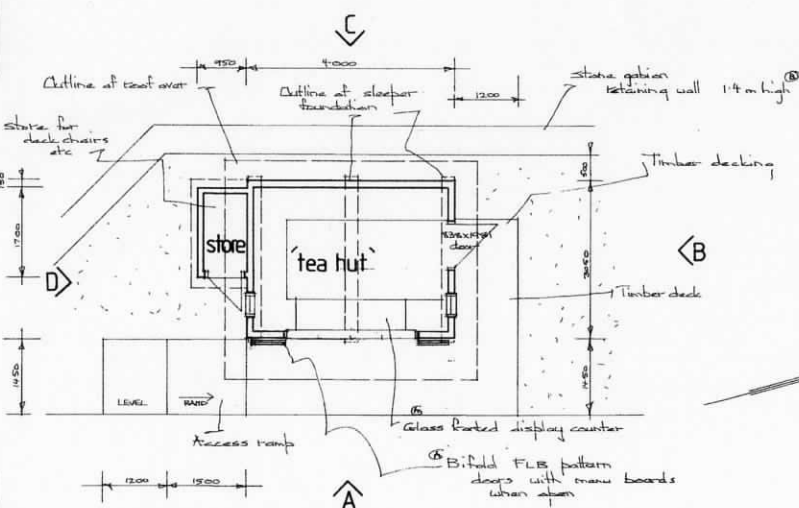

Site layout plan / roof plan 1:100

Proposed plan 1:50

PROPOSED PLANS / ELEVATIONS / SECTION
1:100 & 1:50 SCALE AT A1 SIZE
P&N Design, Chartered Architectural Technologists
Unit 34b, Welton Business Park, Wiske Avenue,
Brough, East Yorkshire, HU15 1ZQ
Client: HILL WOOD DEVELOPMENTS Ltd Date: 14-3-18
Project: Proposed tea hut Scale: 1:100 & 1:50
Site: The Quarterdeck ROBIN HOODS BAY Drg. No. 2723

AMENDED

NYMNP
12/10/2018

